
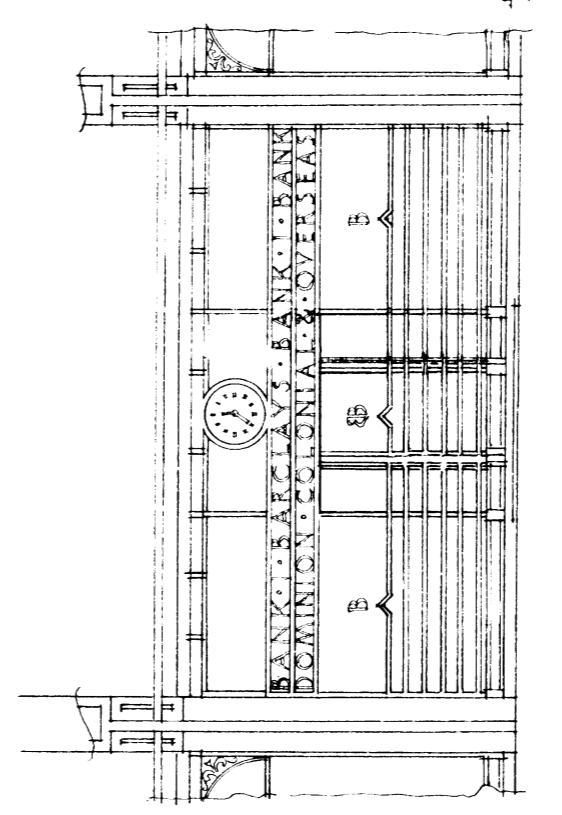
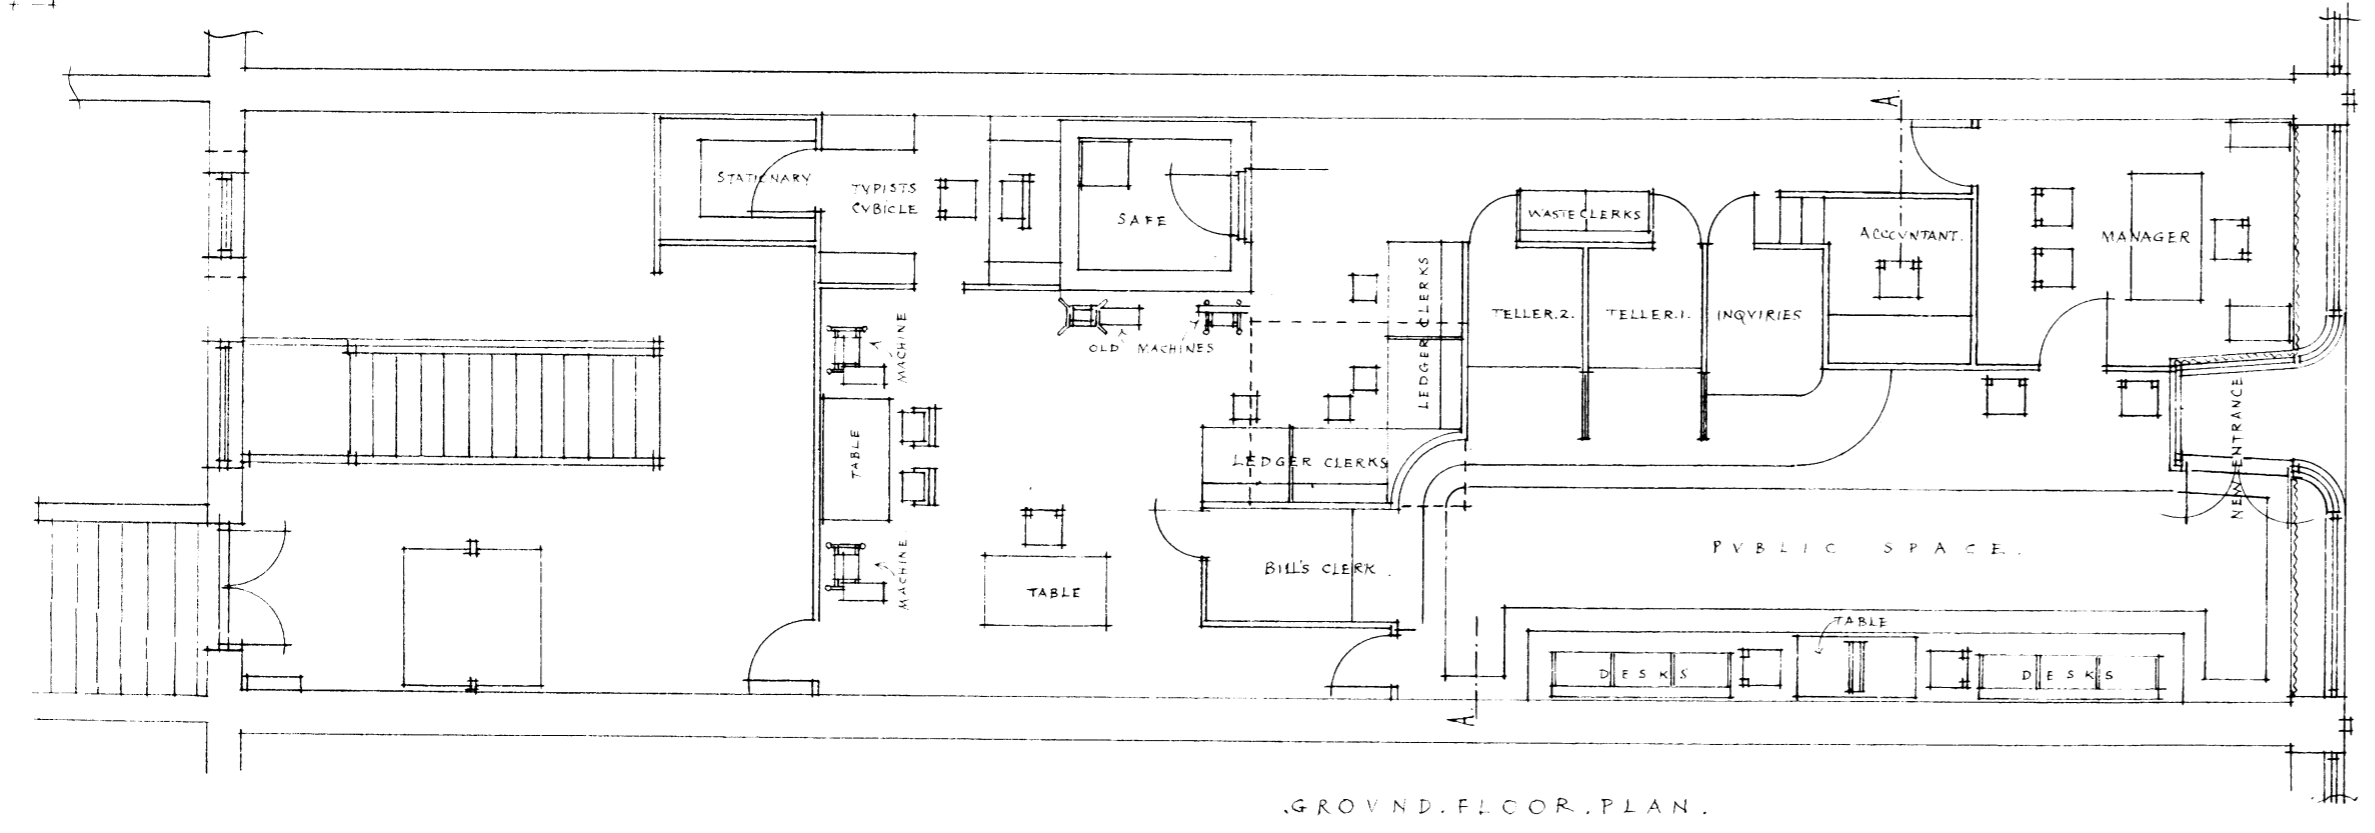
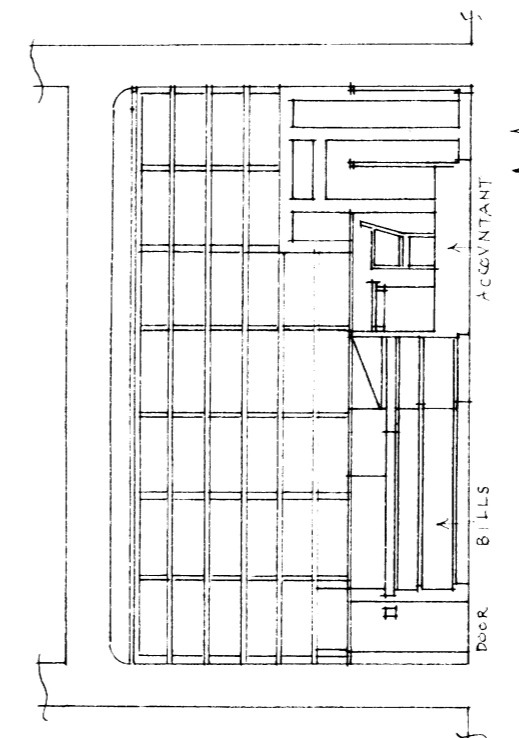
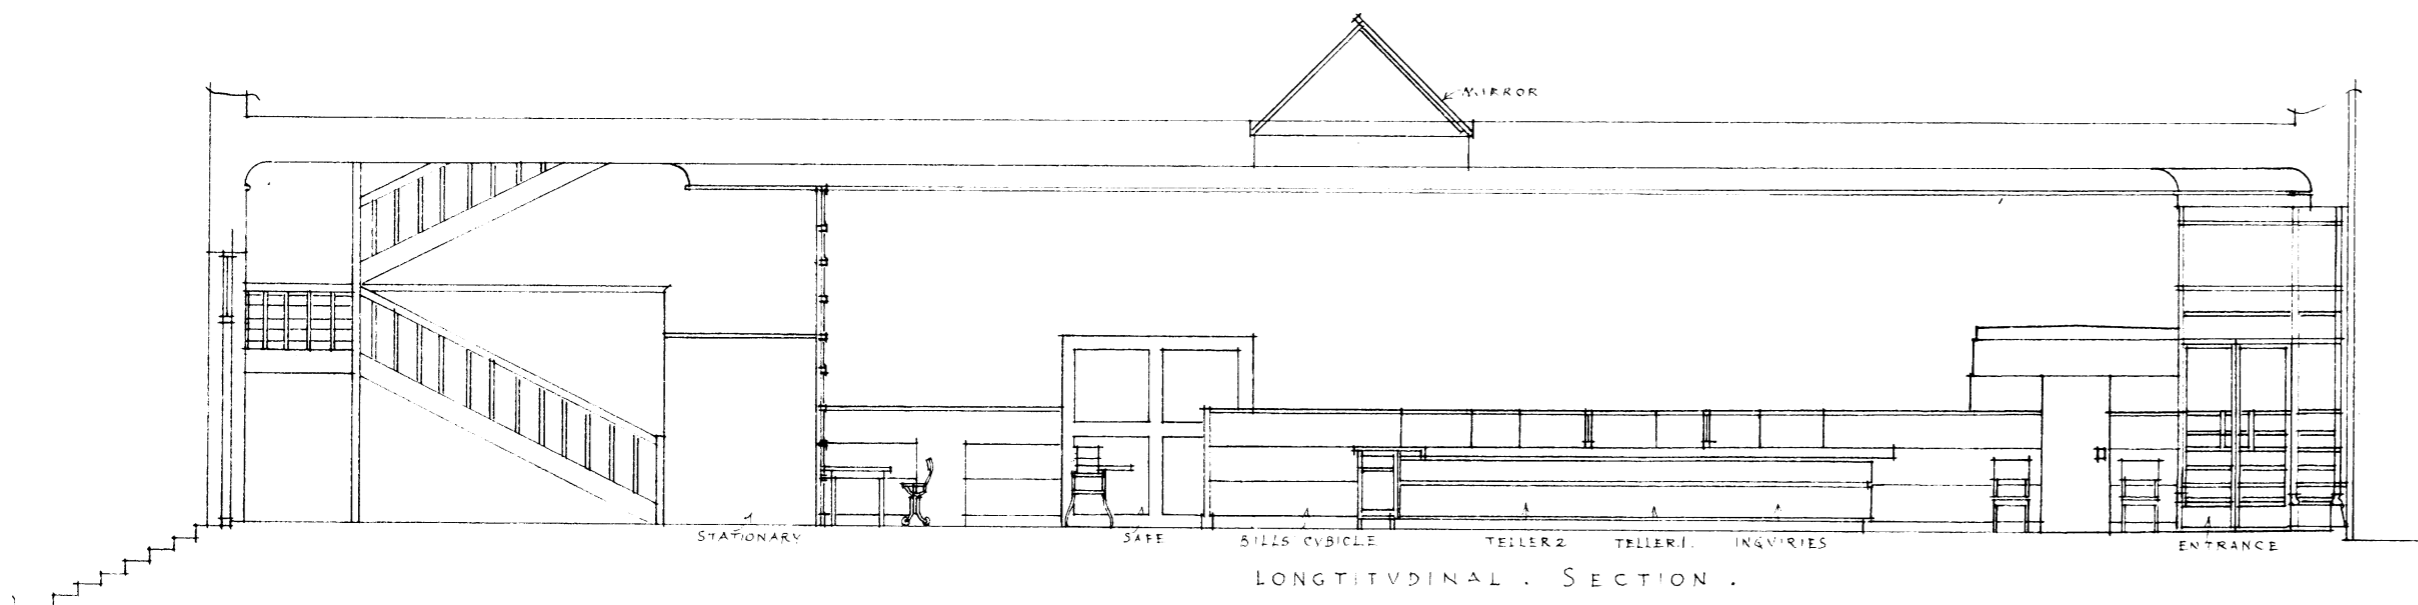


SCHEME NO. 1.
(RAISING EXISTING SHOPFRONT)

BARCLAYS' EAST-END BRANCH BANK.

DRAWING NO B₁ 107P
6TH OCTOBER 1932.

1/8TH SCALE DRAWING OF SUGGESTED IMPROVEMENTS.

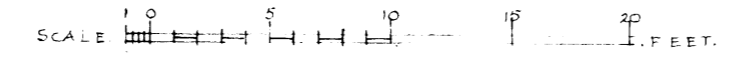

NORMAN EATON, A.R.I.B.A.
ARCHITECT, PRETORIA.