


BARCLAYS BANK D.C. & O., EAST END BRANCH. PROPOSED INTERNAL ALTERATIONS & ADDITIONS.


8.8.40

ALTERNATIVE SCHEME - B.

Norman Eaton & FAIR Architects Preliminary

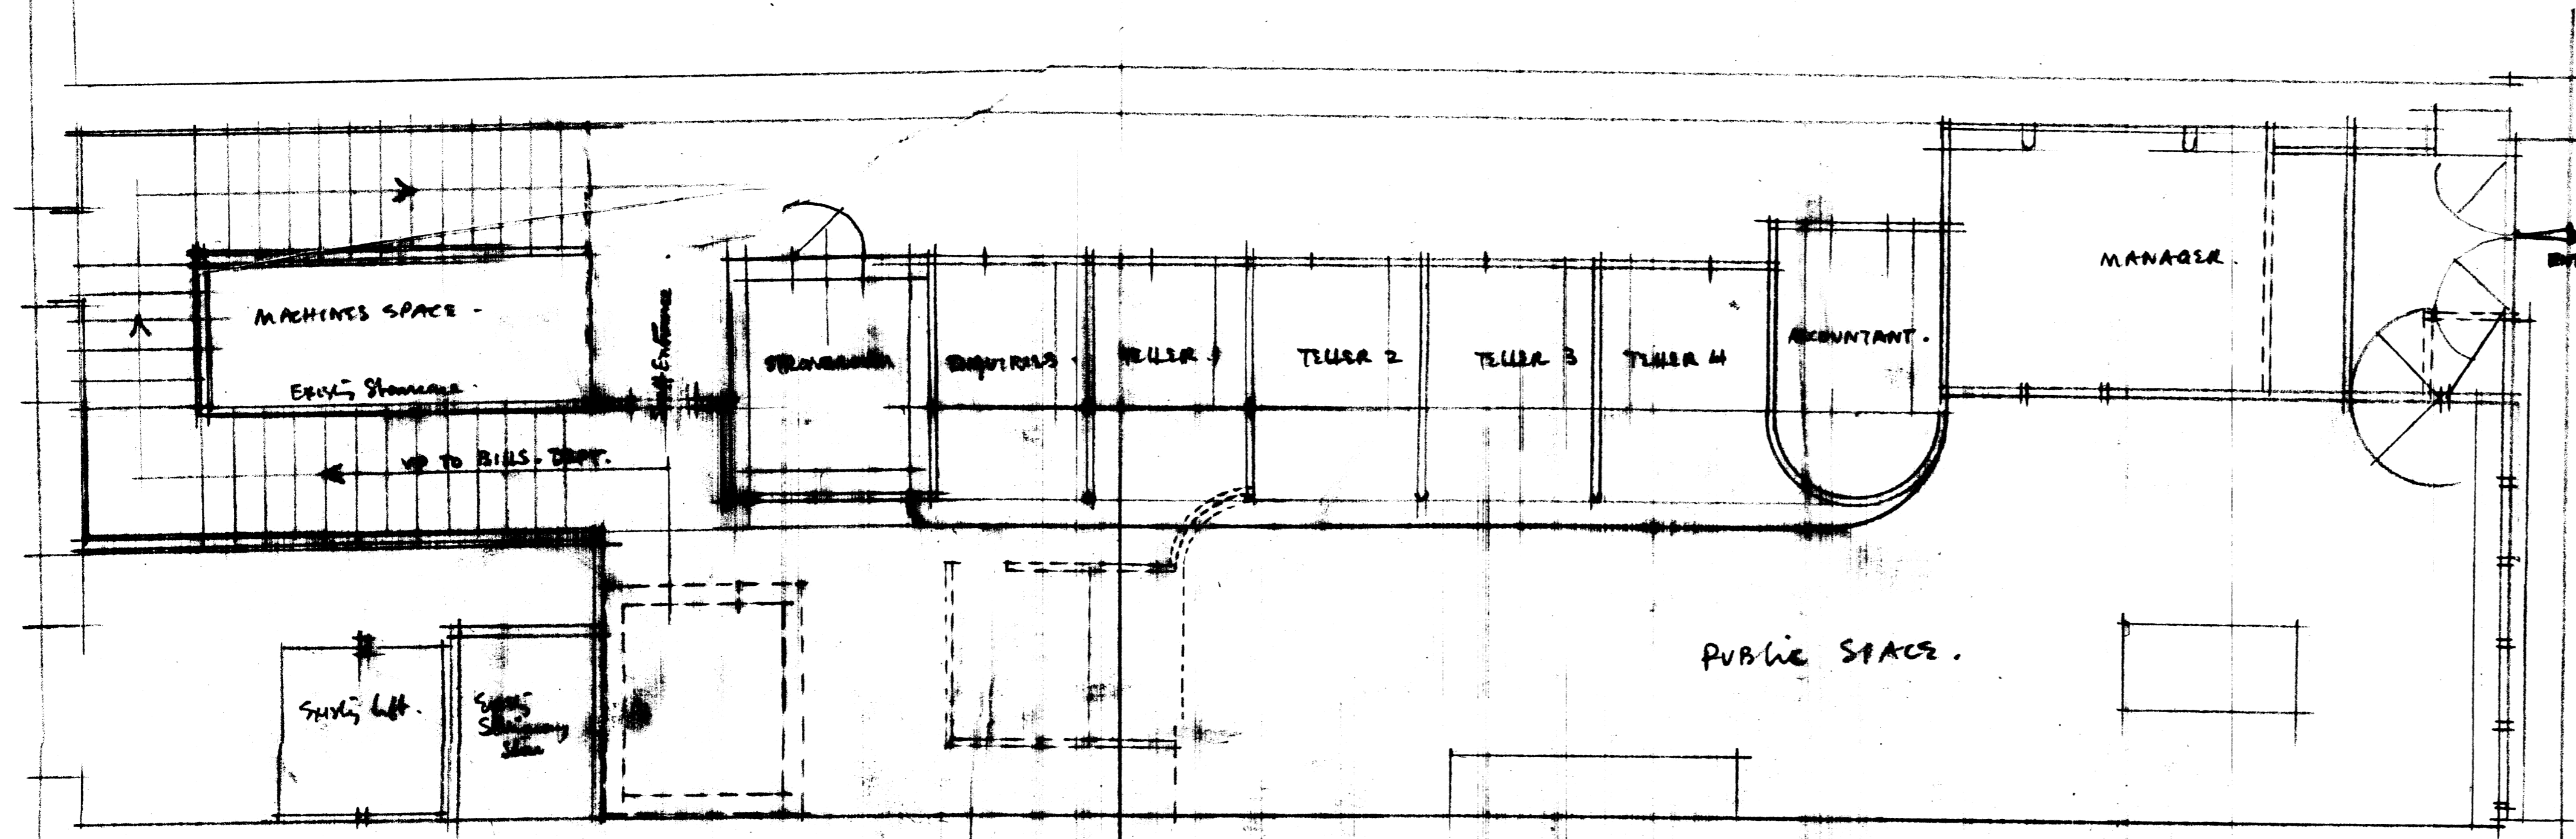

GROUND FLOOR PLAN

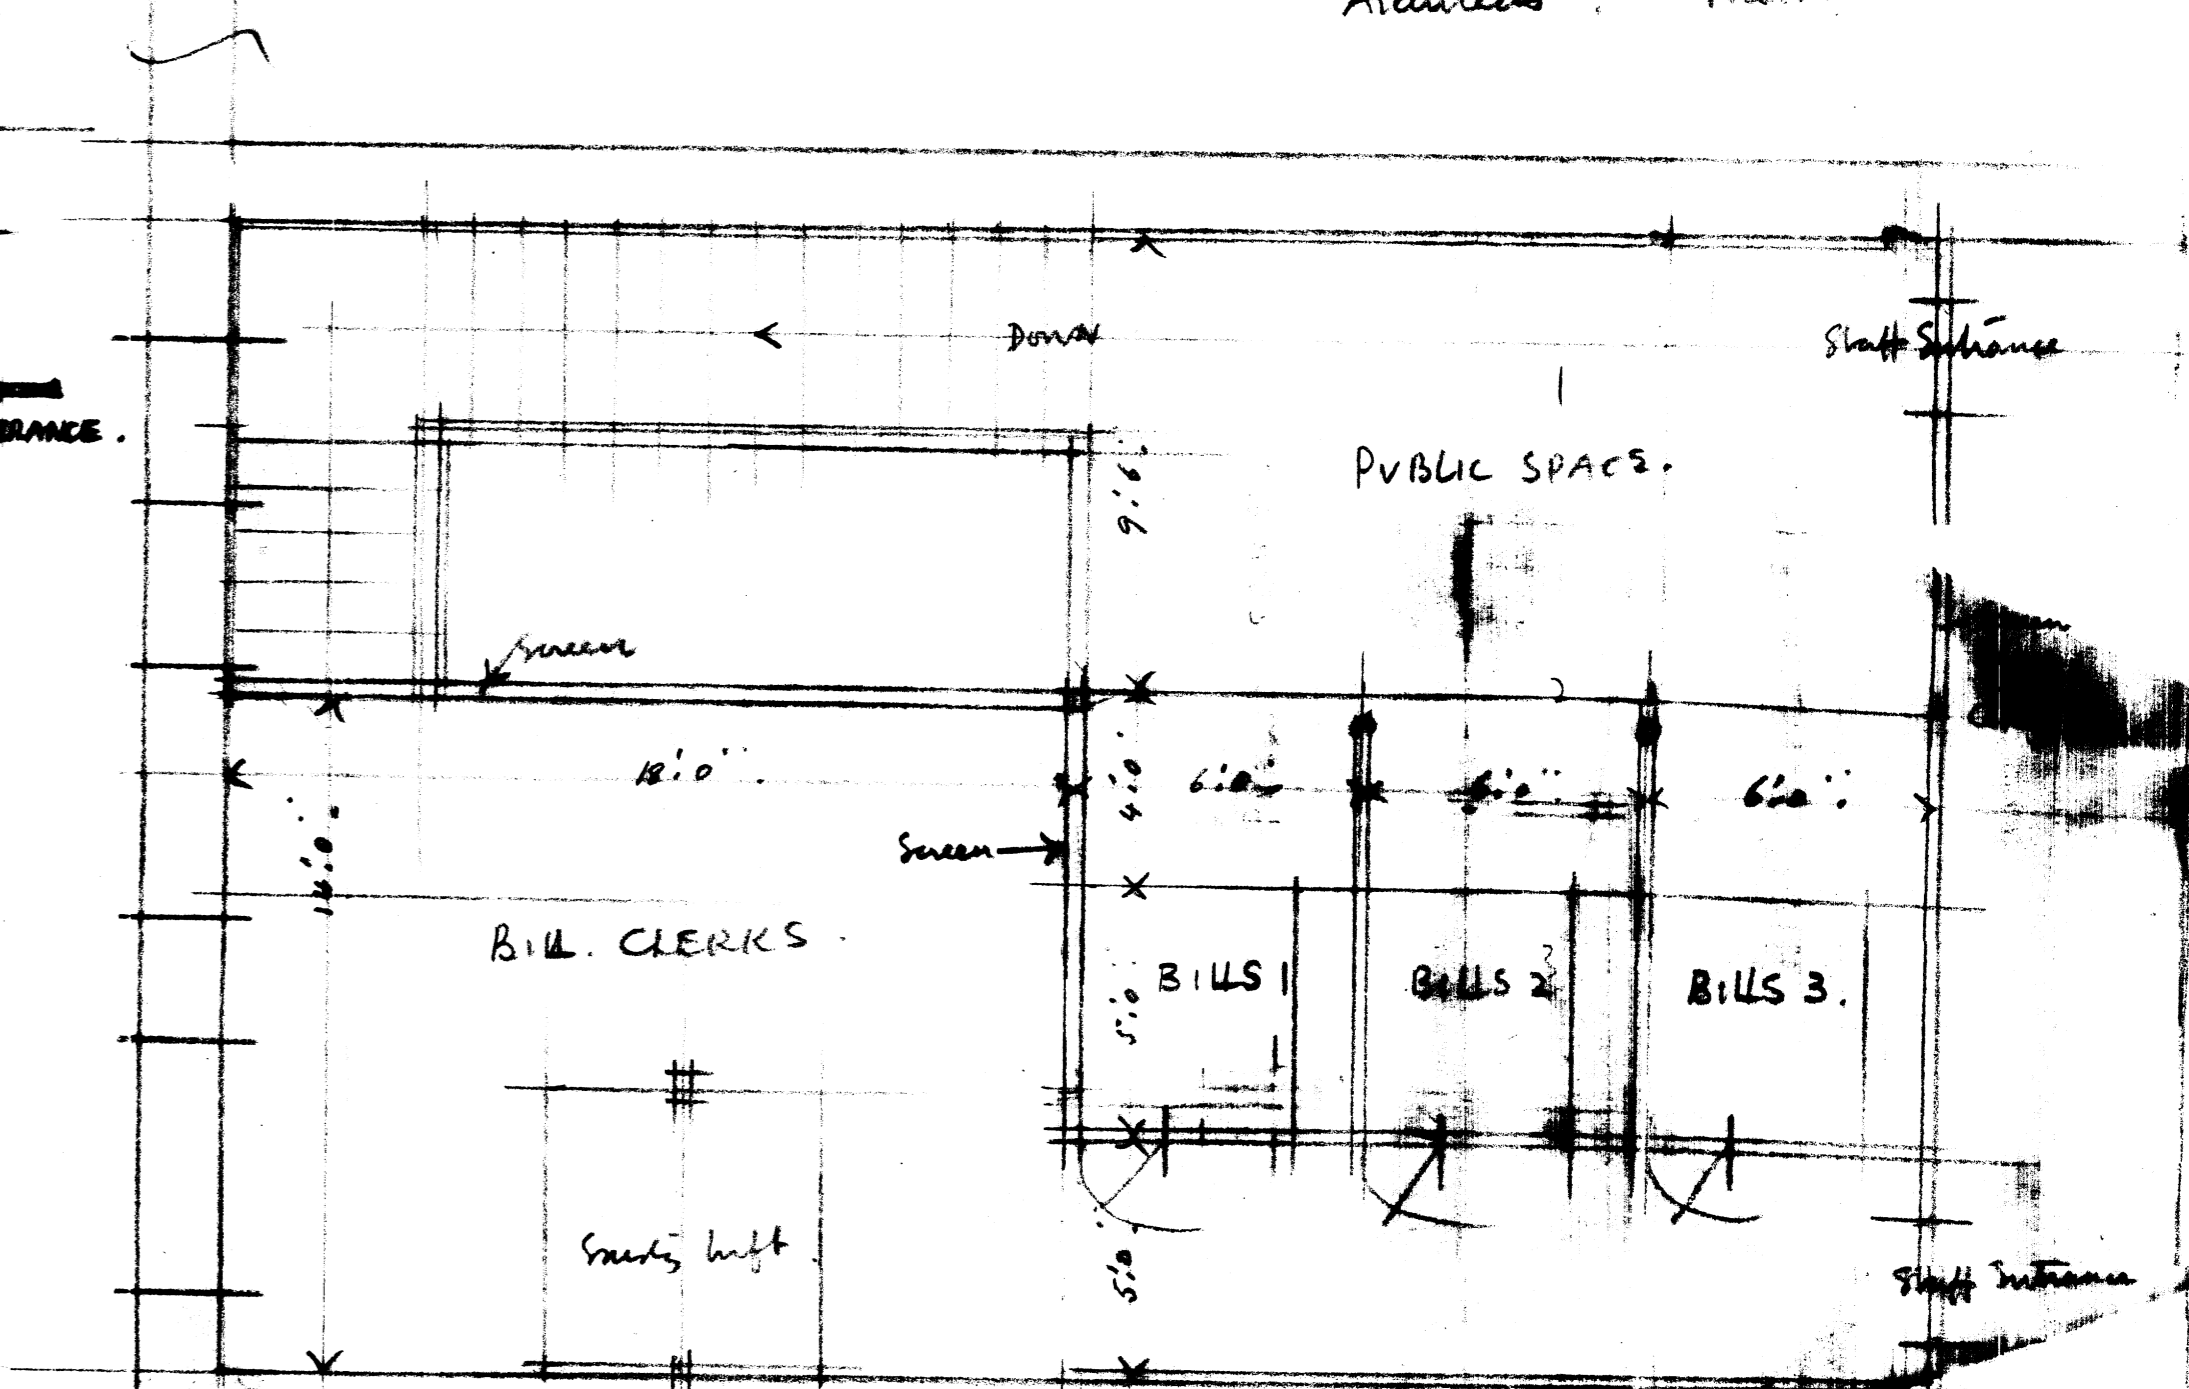

FIRST FLOOR PLAN