
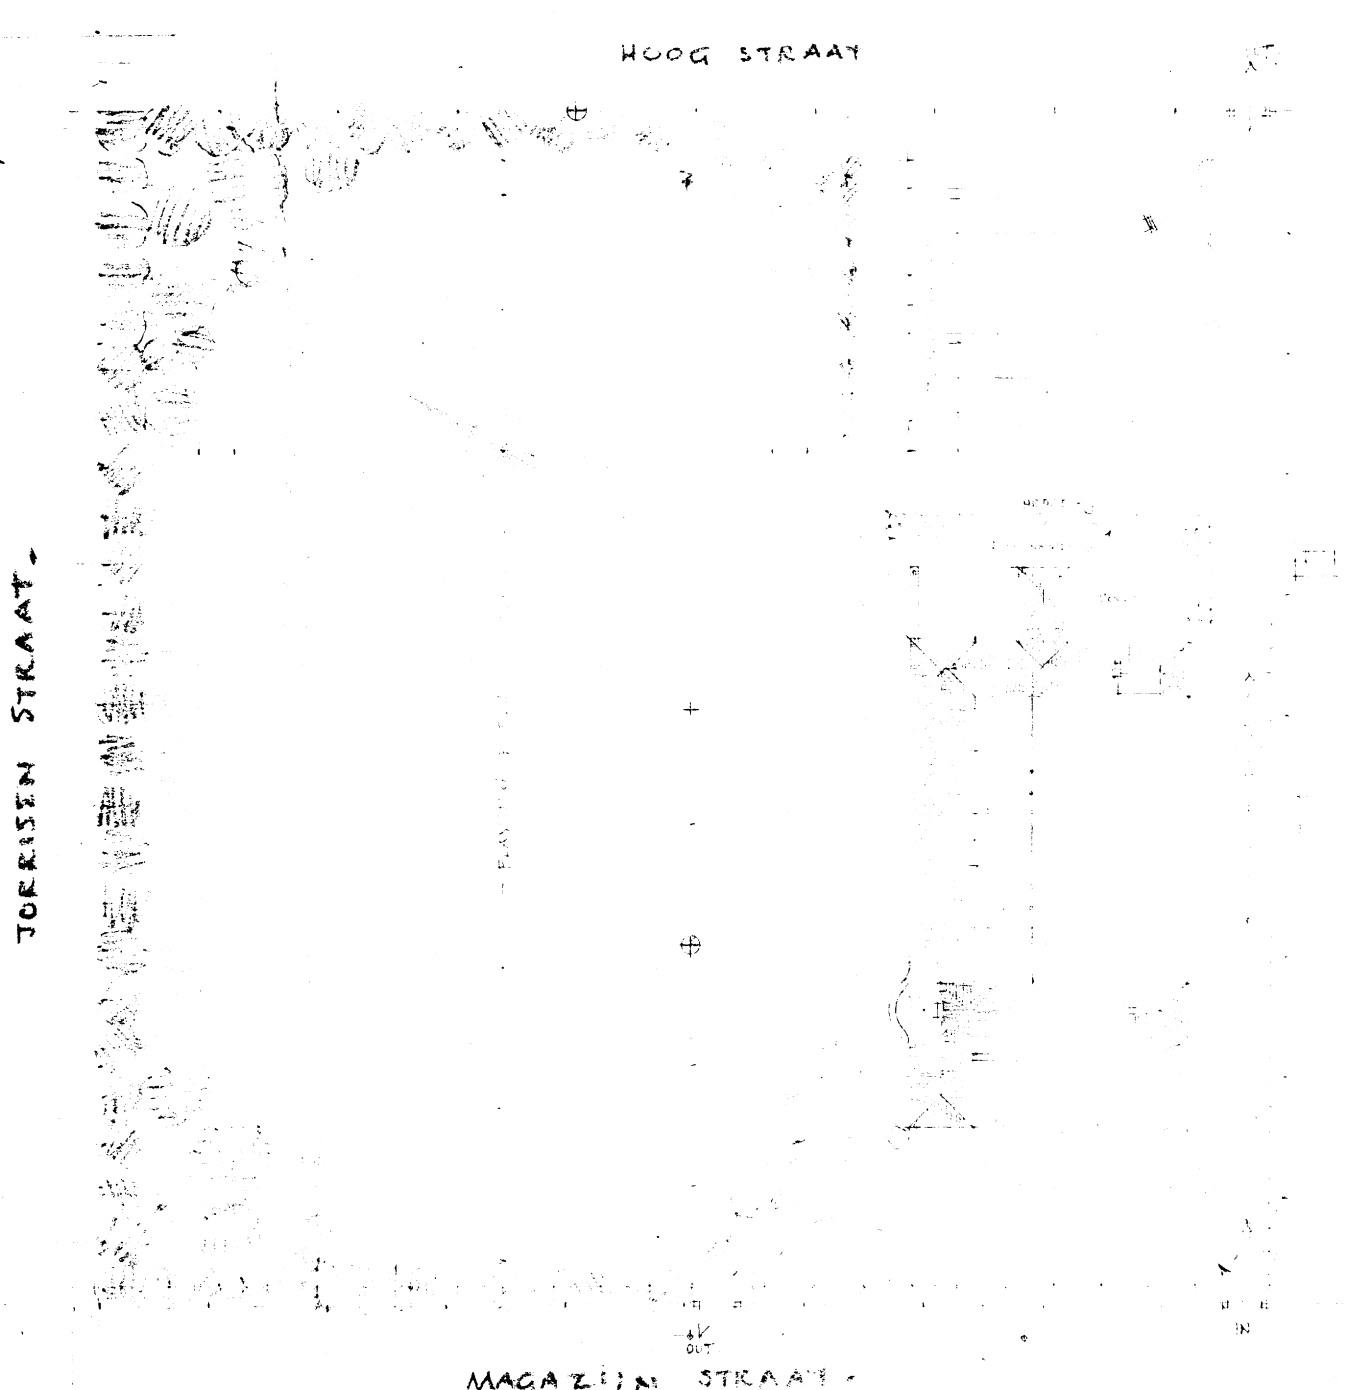
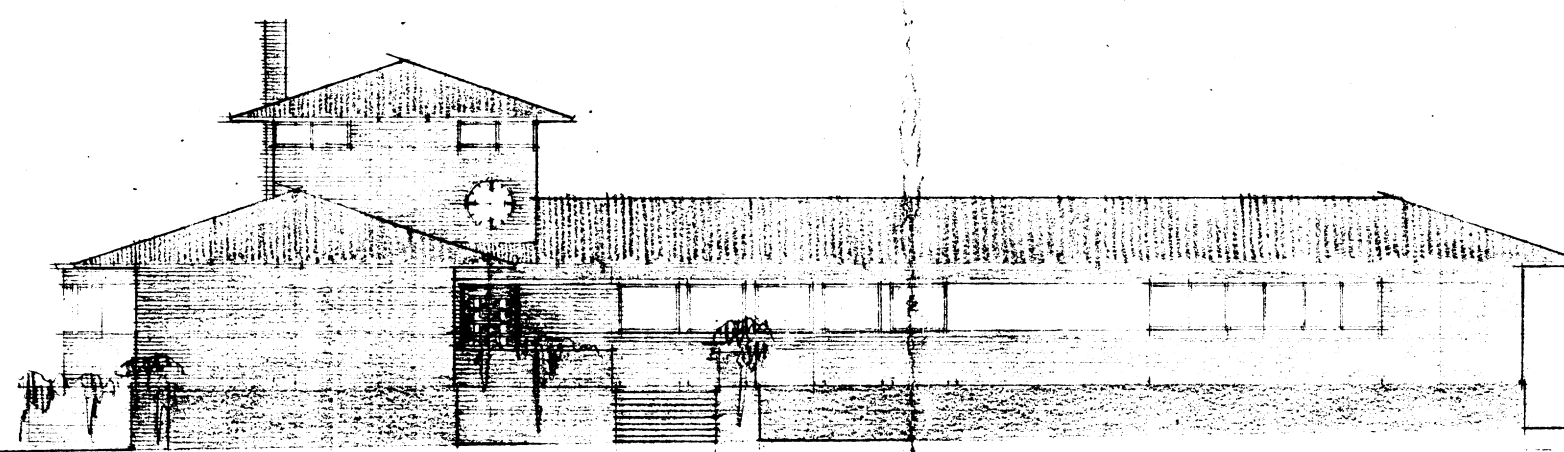
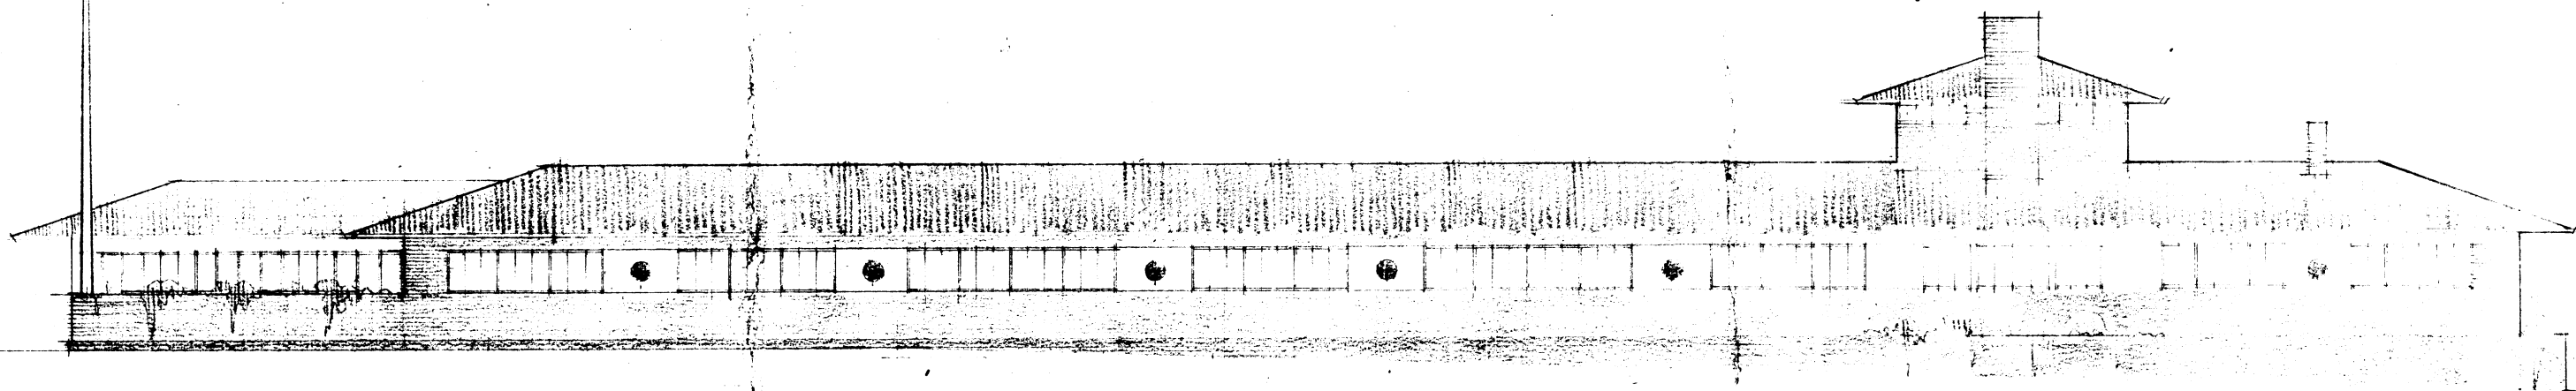
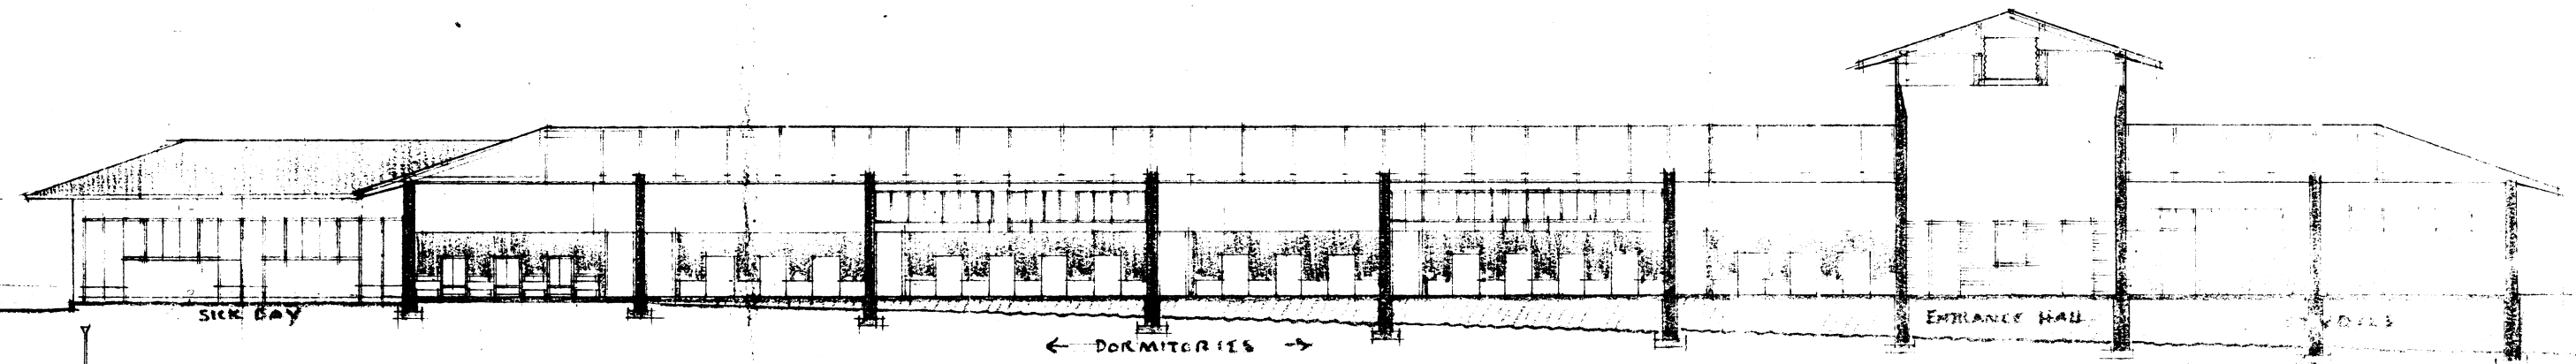


PROPOSED NEW ENGLISH MEDIUM SCHOOL BOYS HOSTEL AT PIETERSBYRG FOR THE TRANSVAAL PROVINCIAL ADMINISTRATION.  
 EIGHTH SCALE SKETCH PLAN [REVISED].

(DVG NO P.236.)

1/91-

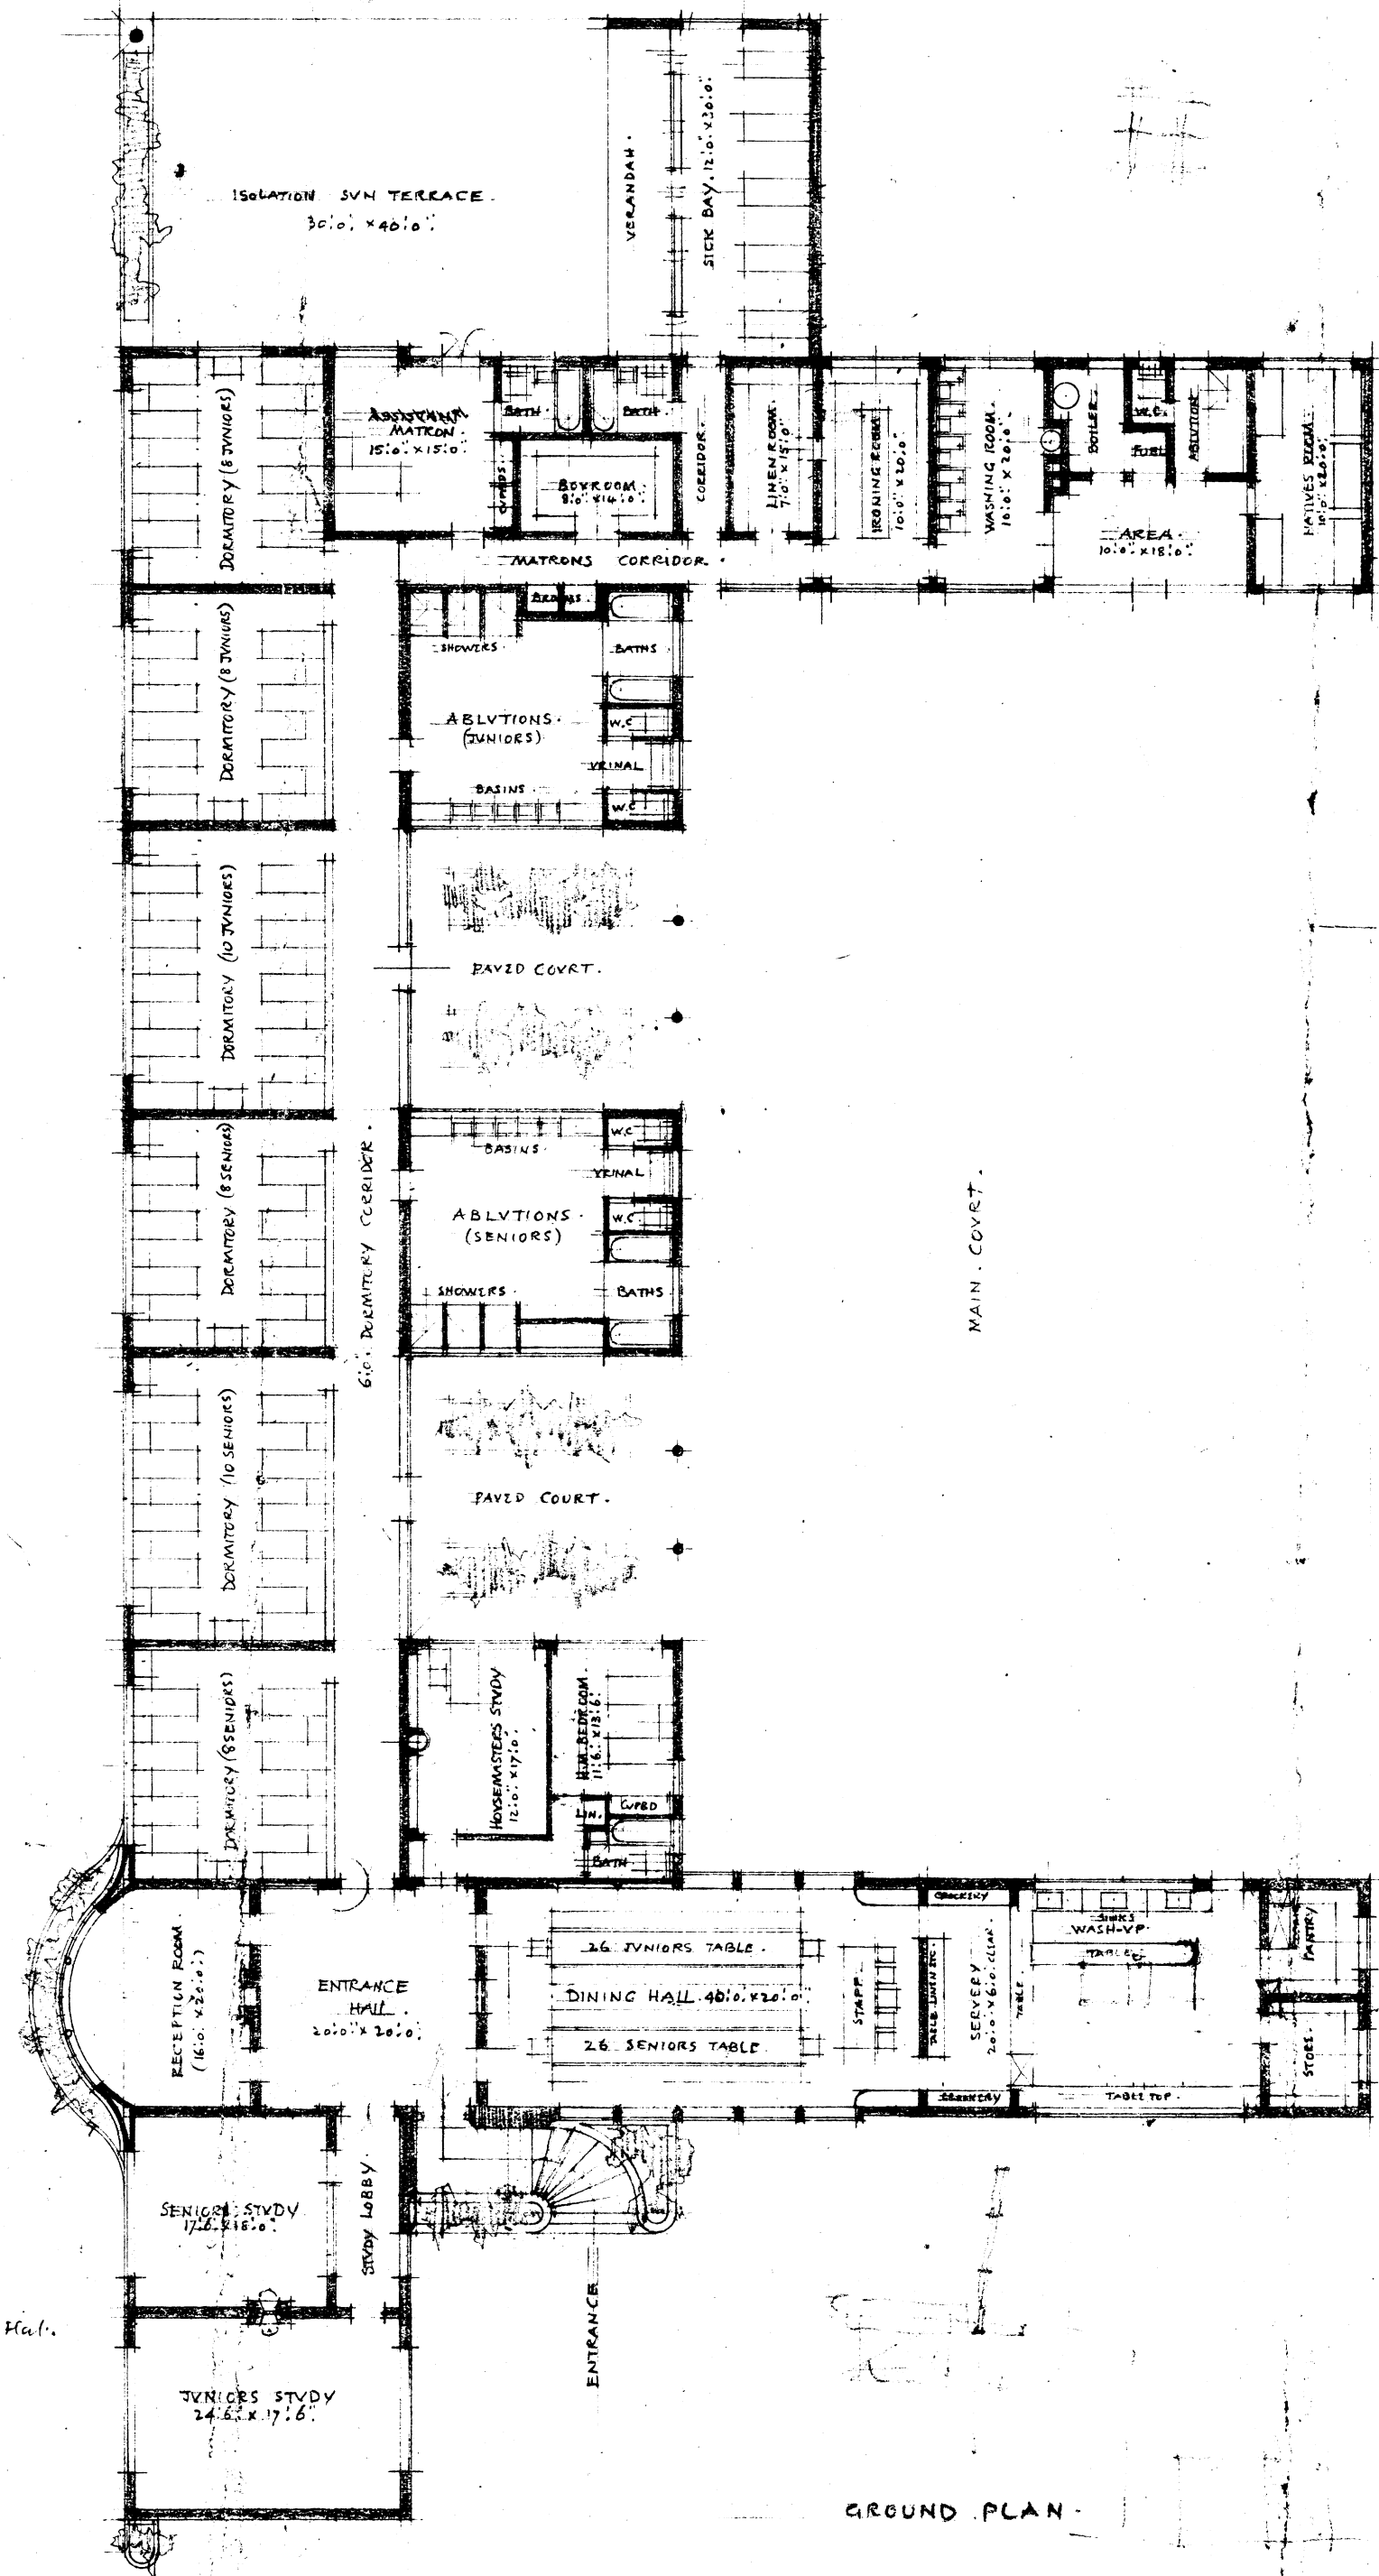

Windows bar  
 but not accommodation  
 must flow on entrance (from 1st to 11th) but not hall.  
 Corridor on terrace  
 and entrance hall  
 The lavatories system  
 may be in kitchen  
 very hot & clean  
 but not in these plans

Norman Eaton ARCHA  
 CHARTERED ARCHITECT  
 38 GRISHAM BUILDINGS  
 STANDRIJS ST. PRETORIA