

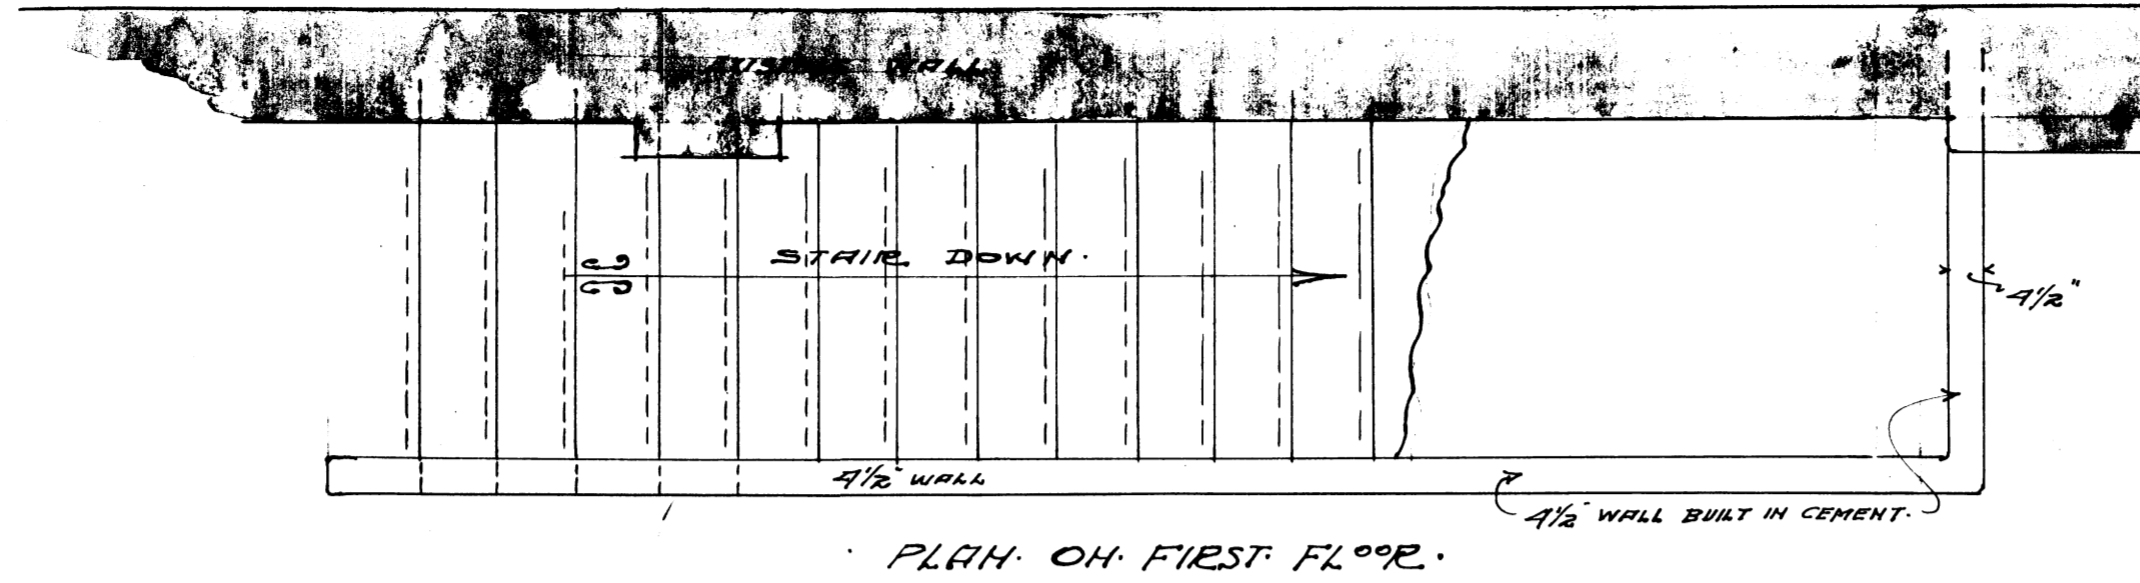


ALTERATIONS AND ADDITIONS TO PREMISES  
CHURCH STREET CENTRAL PRETORIA  
FOR A. R. GLEN ESQ  
SCALE: 1/2" = 1 FOOT.

DETAIL OF CONCRETE STAIR.

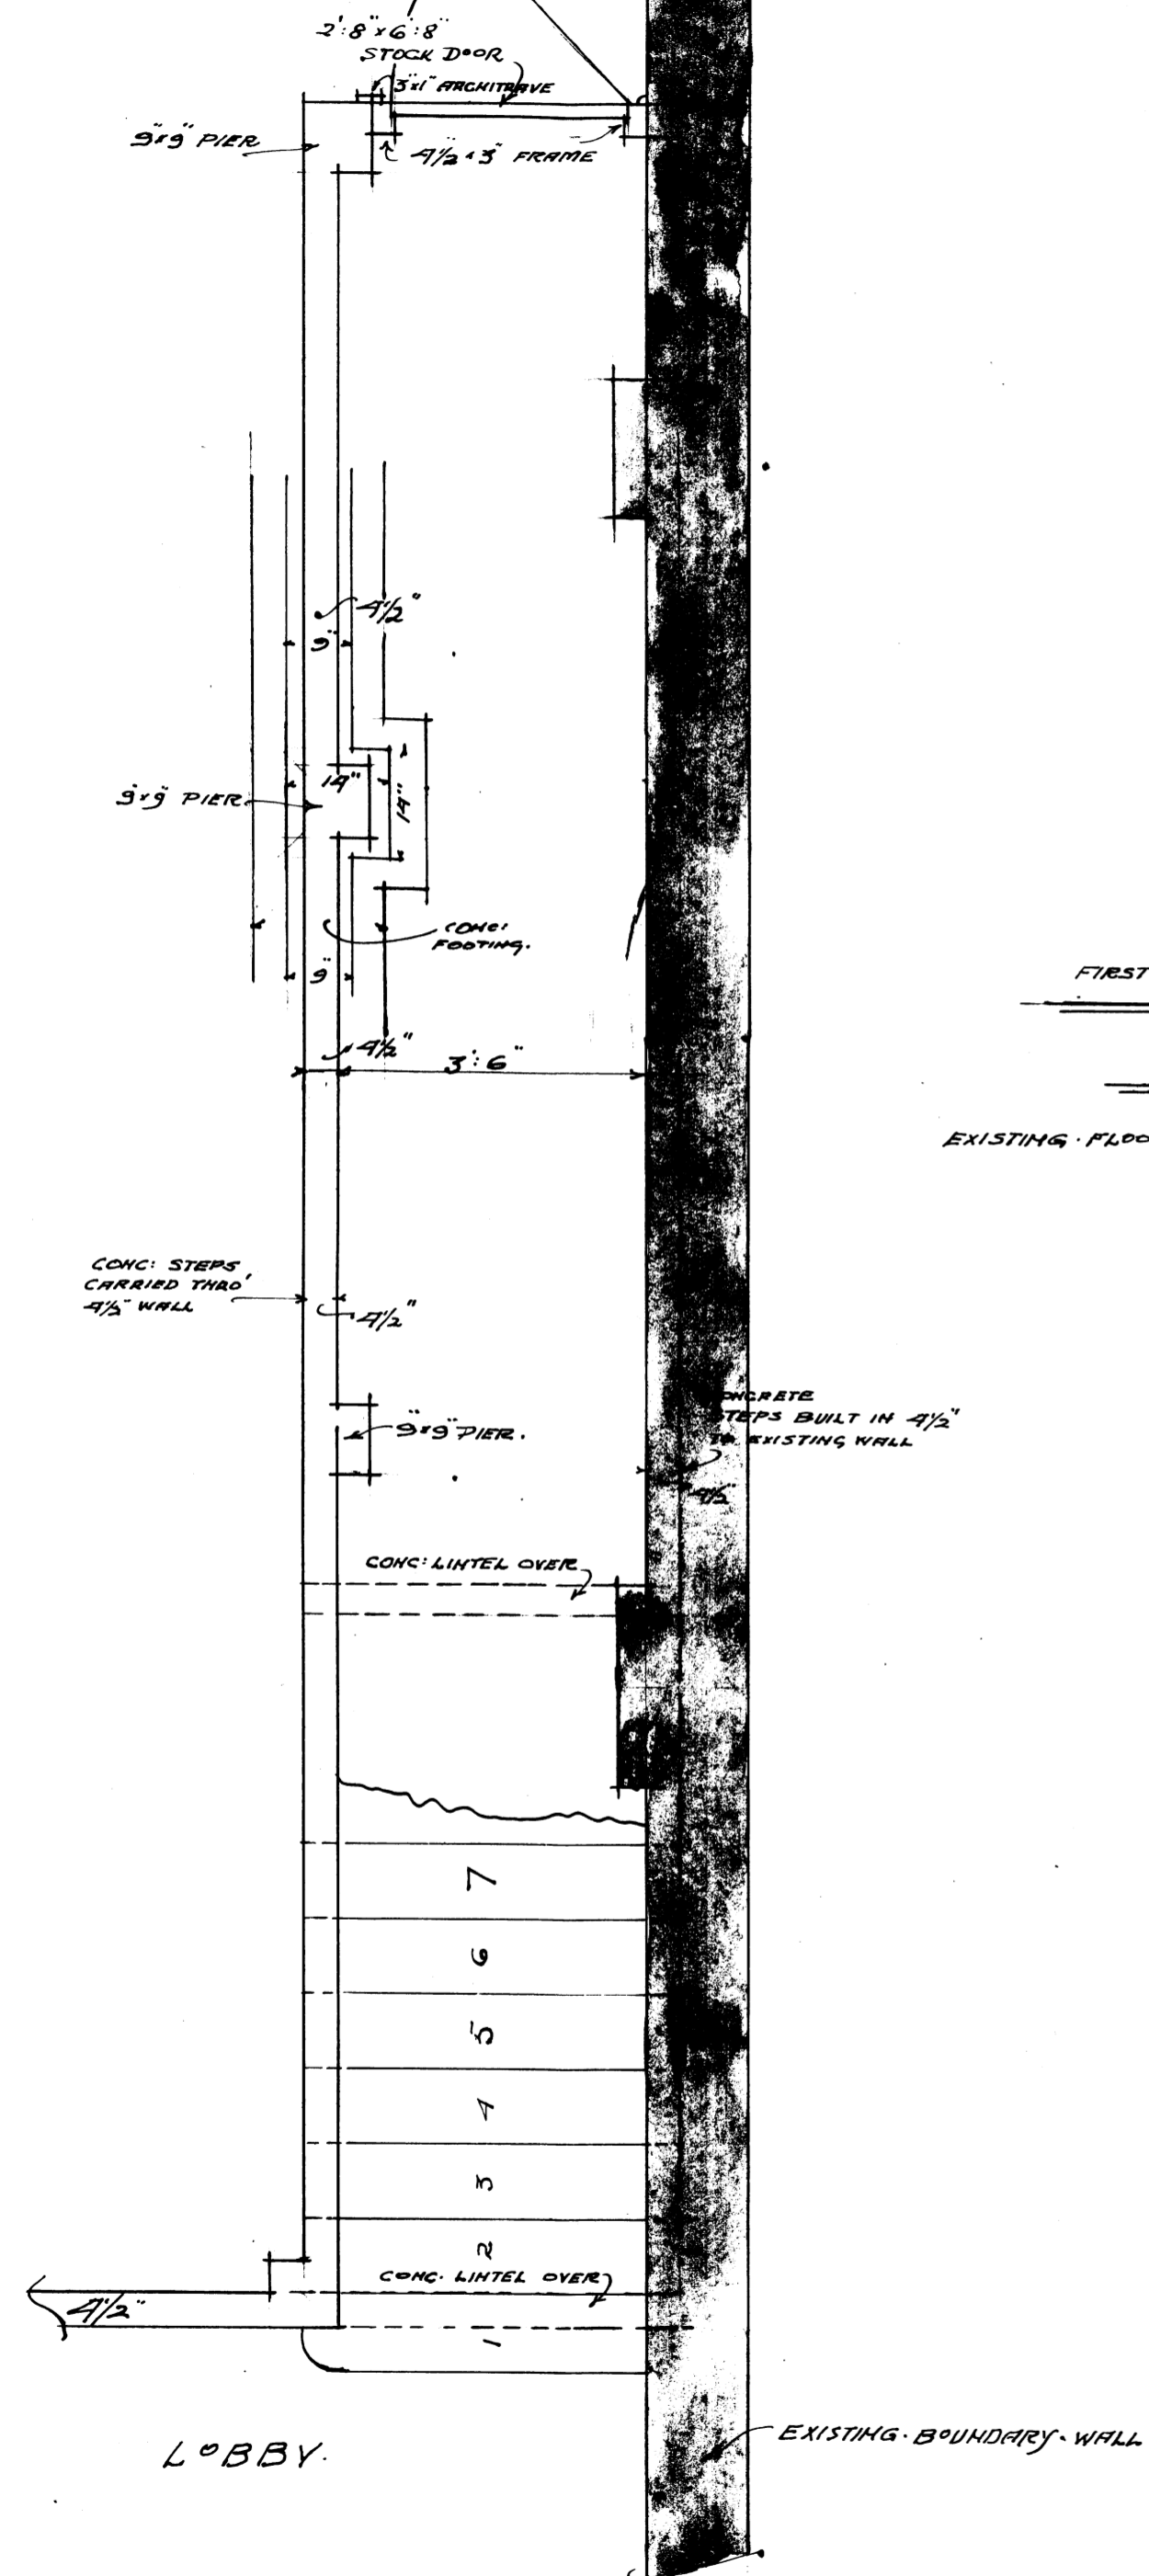

PLAN ON FIRST FLOOR.

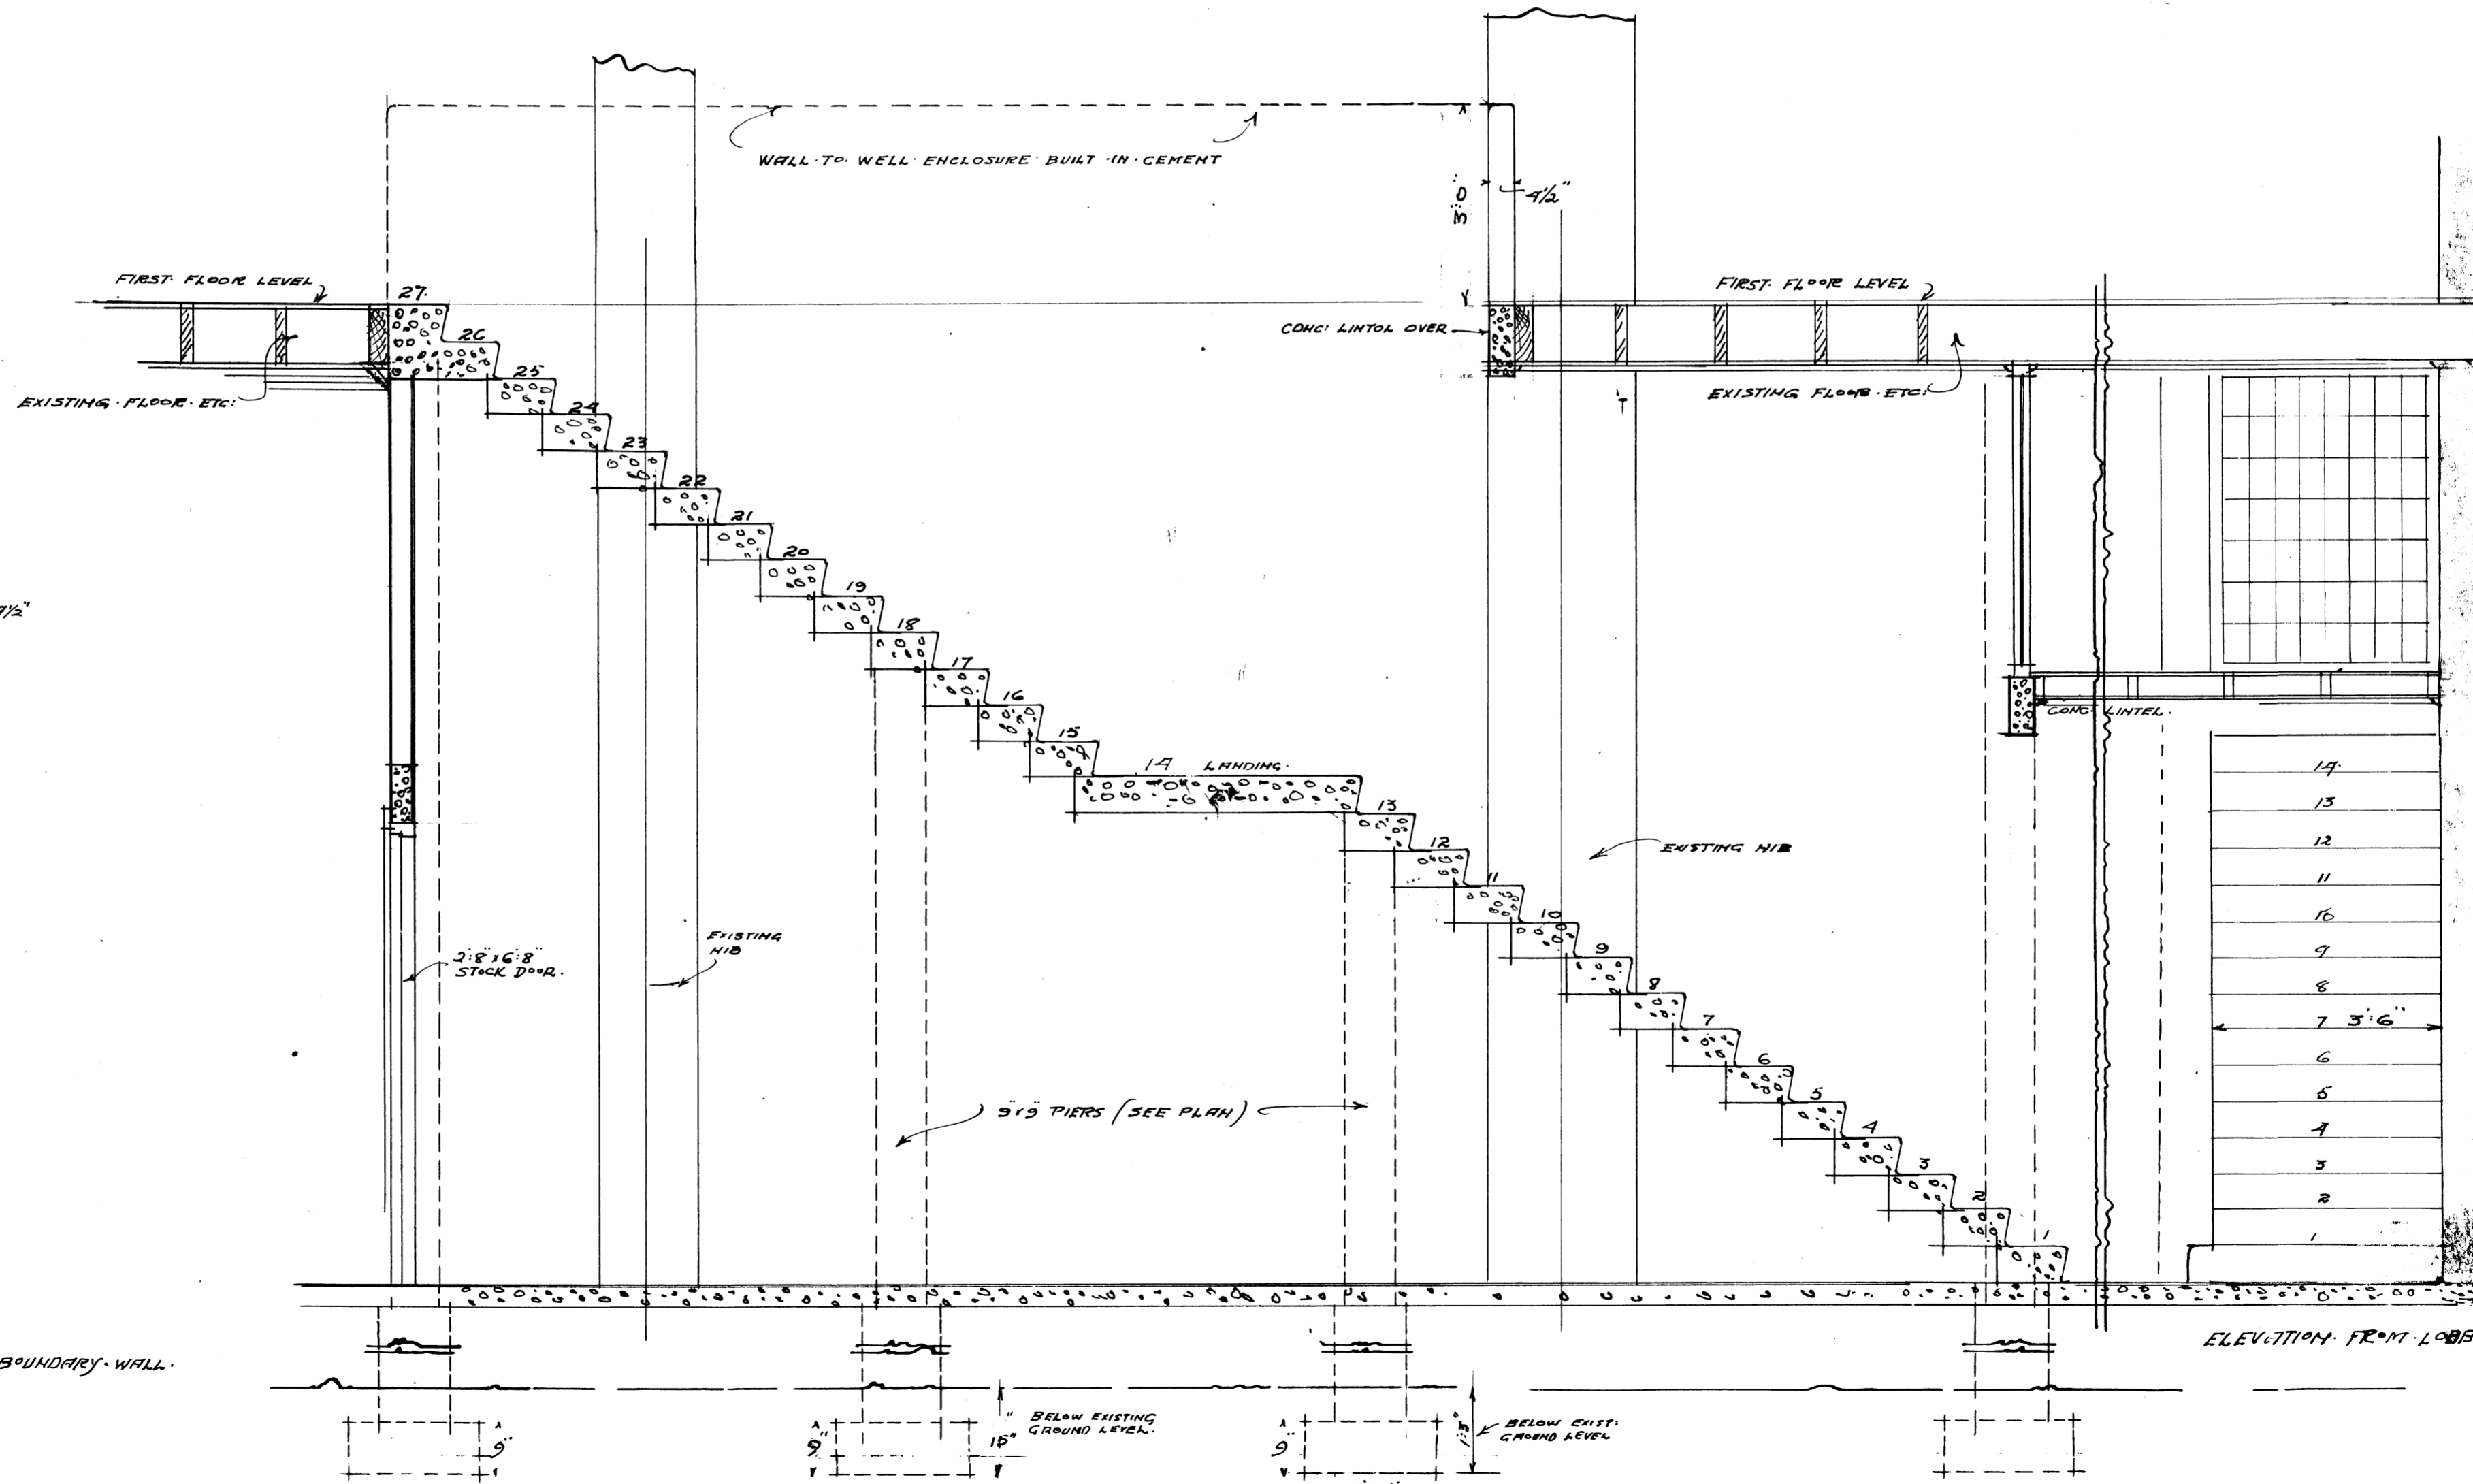

LONGITUDINAL SECTION.

PLAN OF STAIR.

P. 43/13