




A. R. GLEN - PRETORIA.
PROPOSED IMPROVEMENTS TO SHOP IN GUYEN STREET.
1/8" = 1 FOOT. SKETCH PLAN. (REVISED).

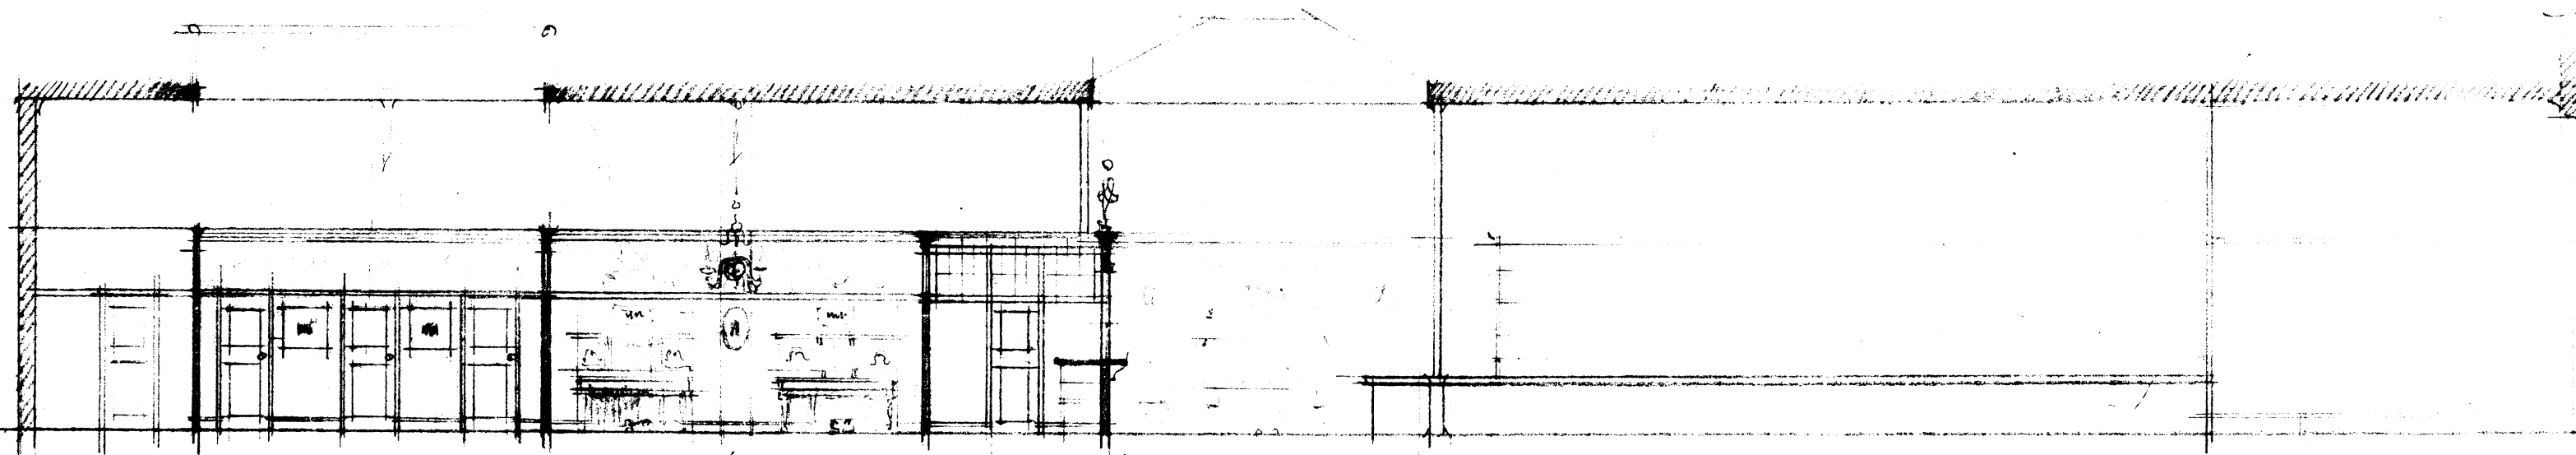


LONGITUDINAL SECTION.

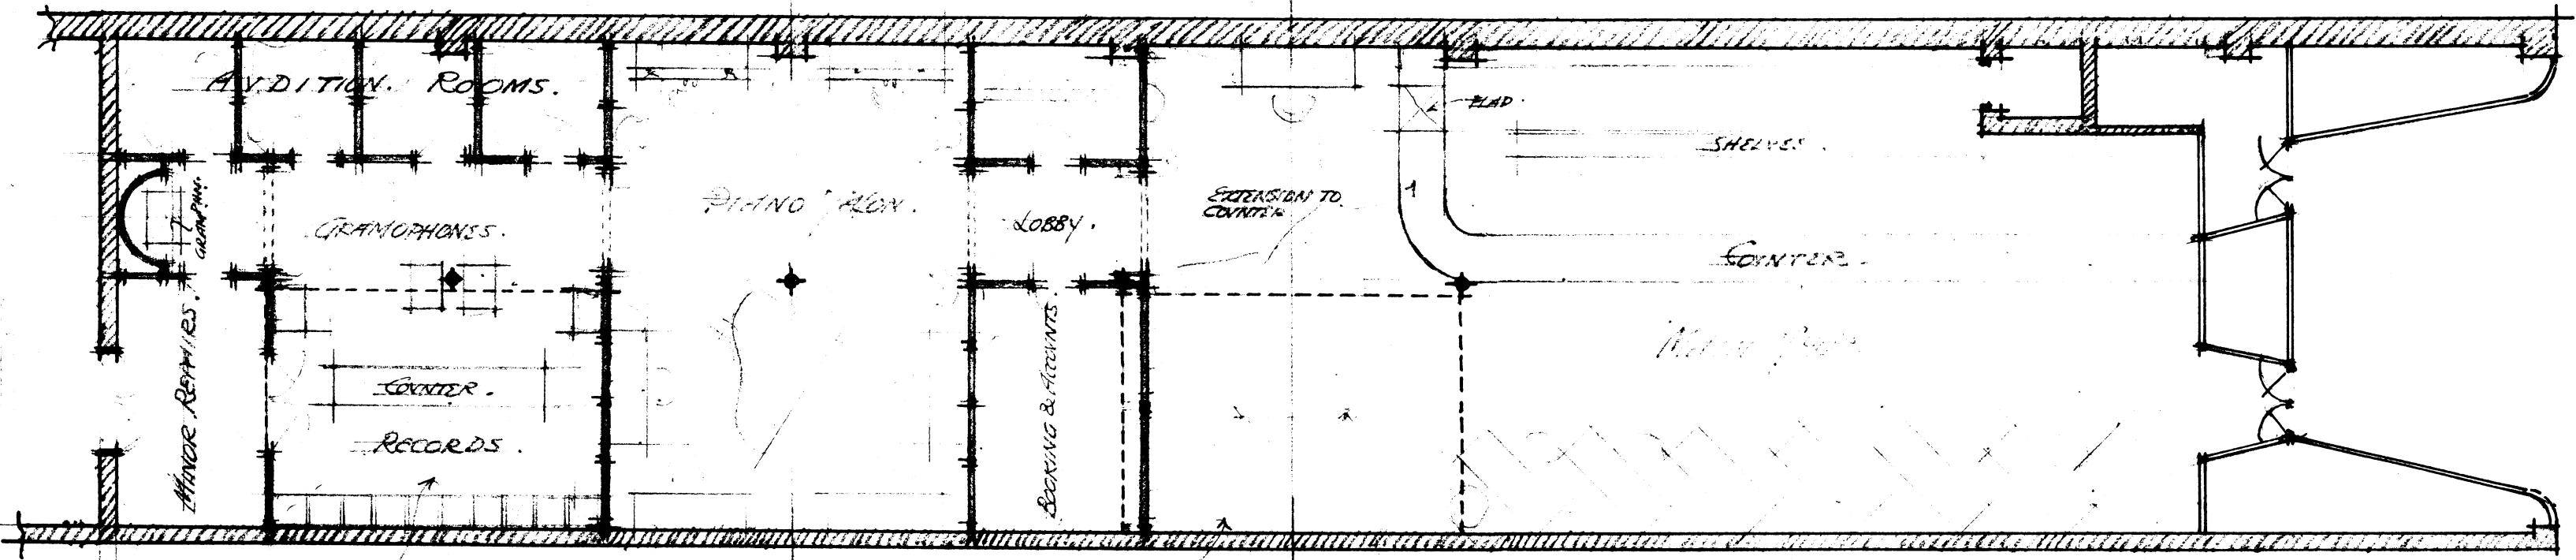

PLAN.

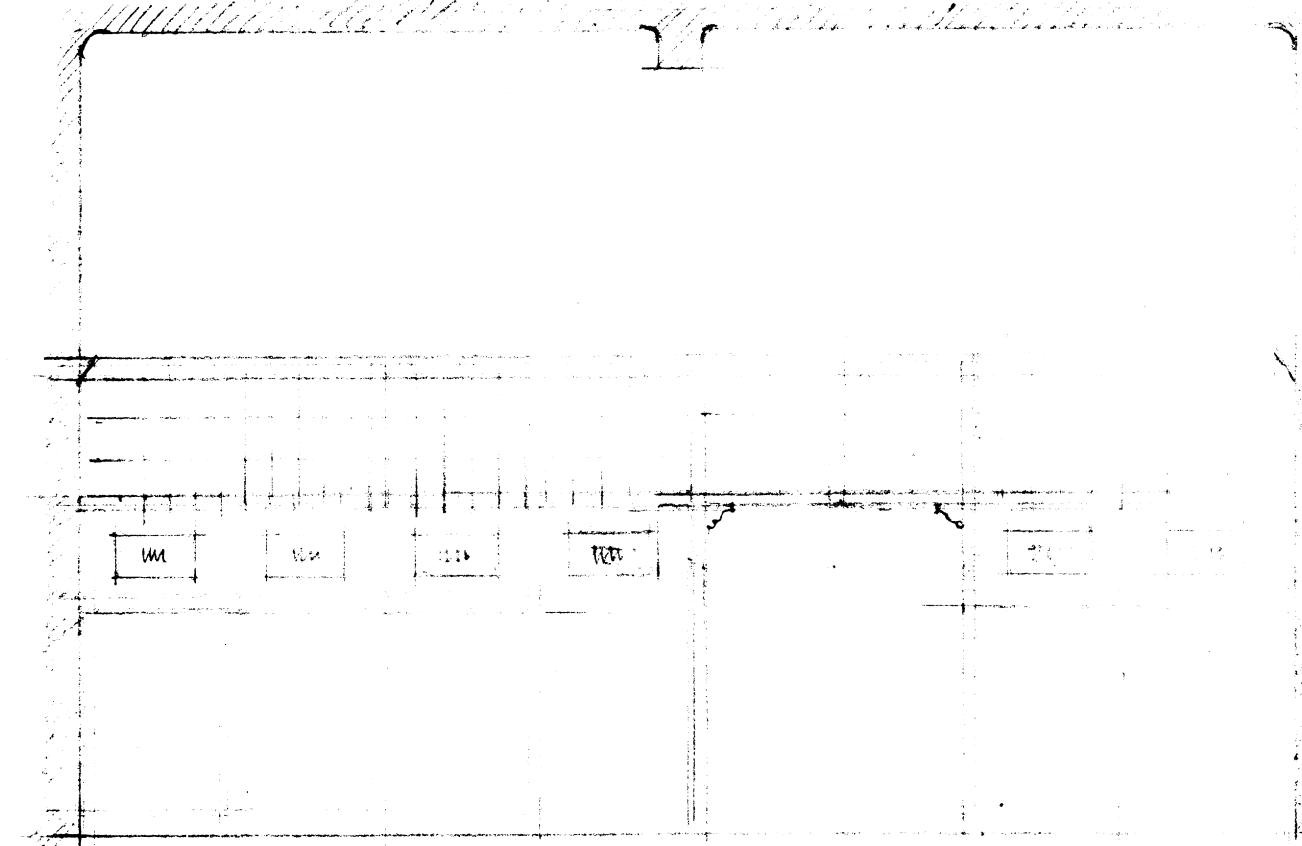

SECTION THRO. 3-3
(REVISED)

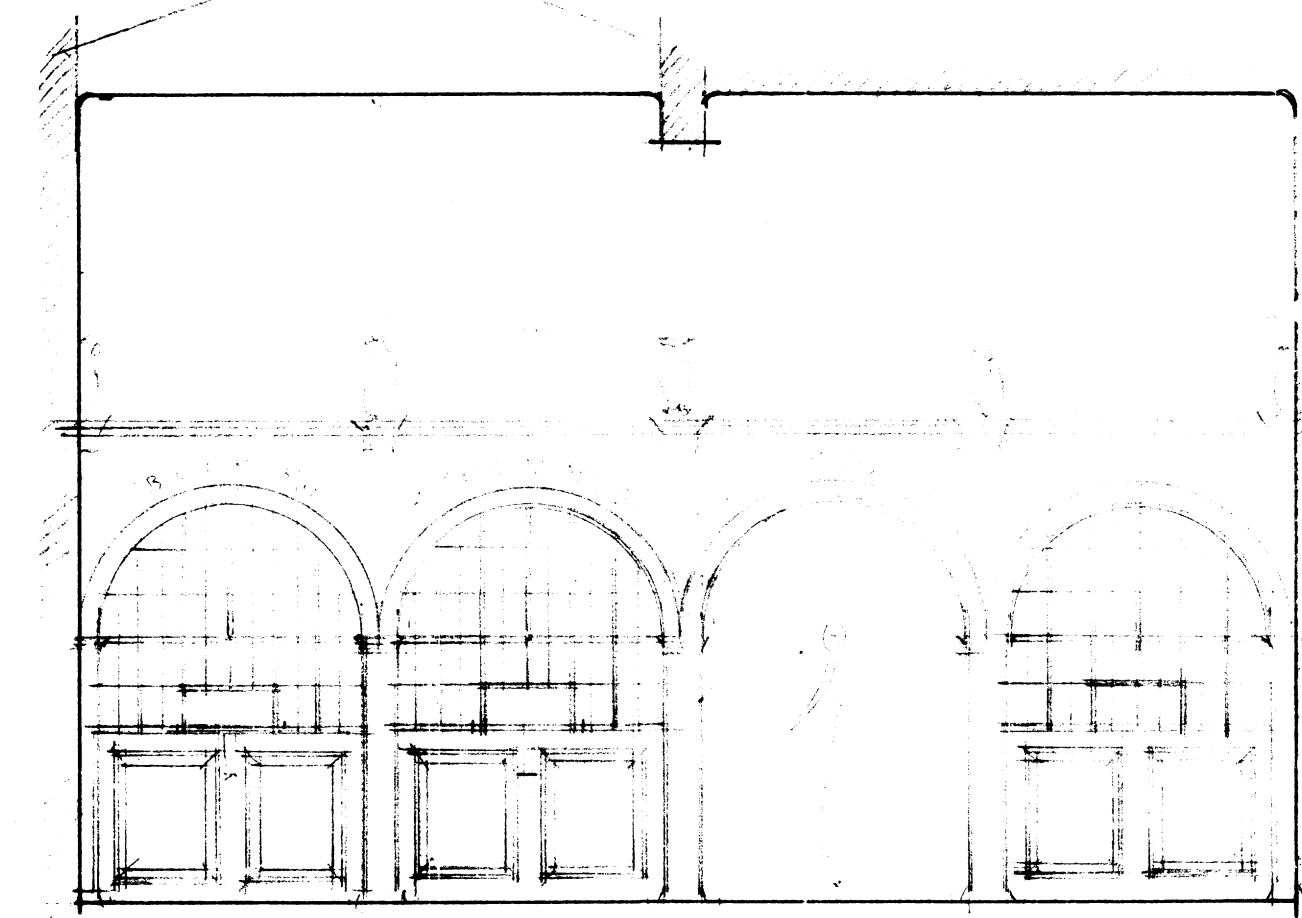

SECTION THRO "4-5"

GORDON LITTLE ARCHT.
ARCHT.

P.43/11.