


BASEMENT 2


x 2200

Future Phase 2 - PARKING


basement 2 plan 1:200

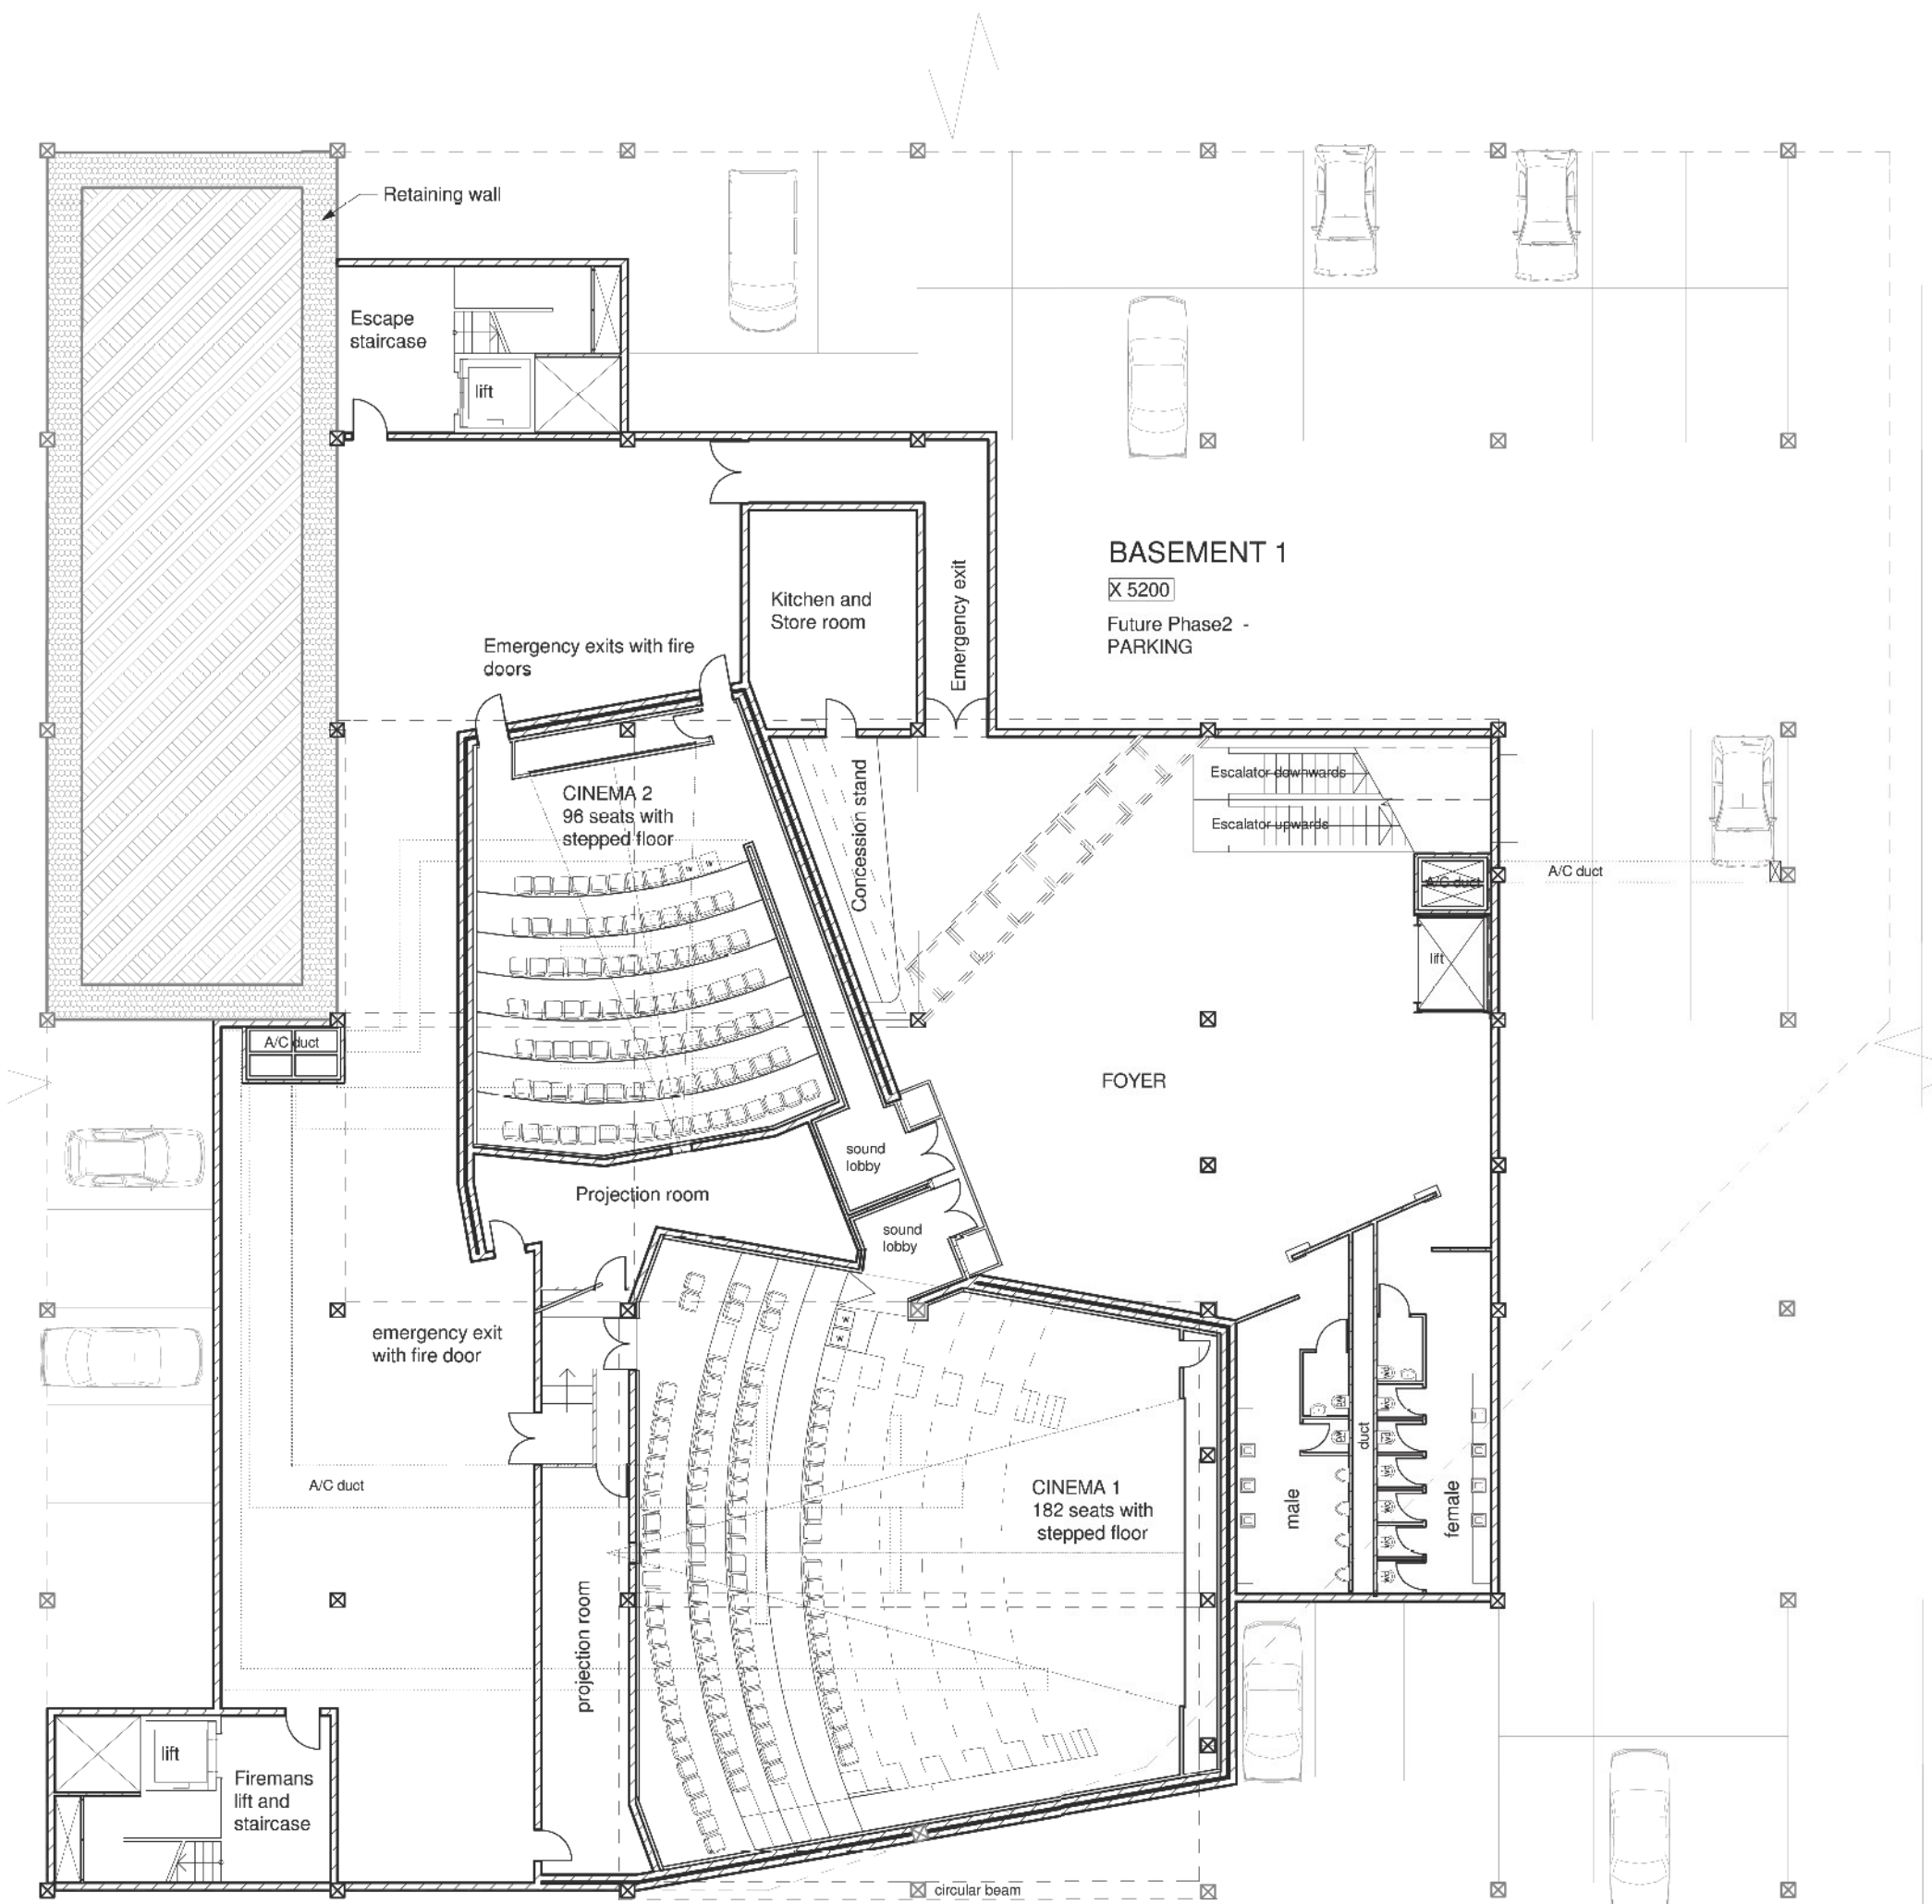


basement 1 plan 1:200

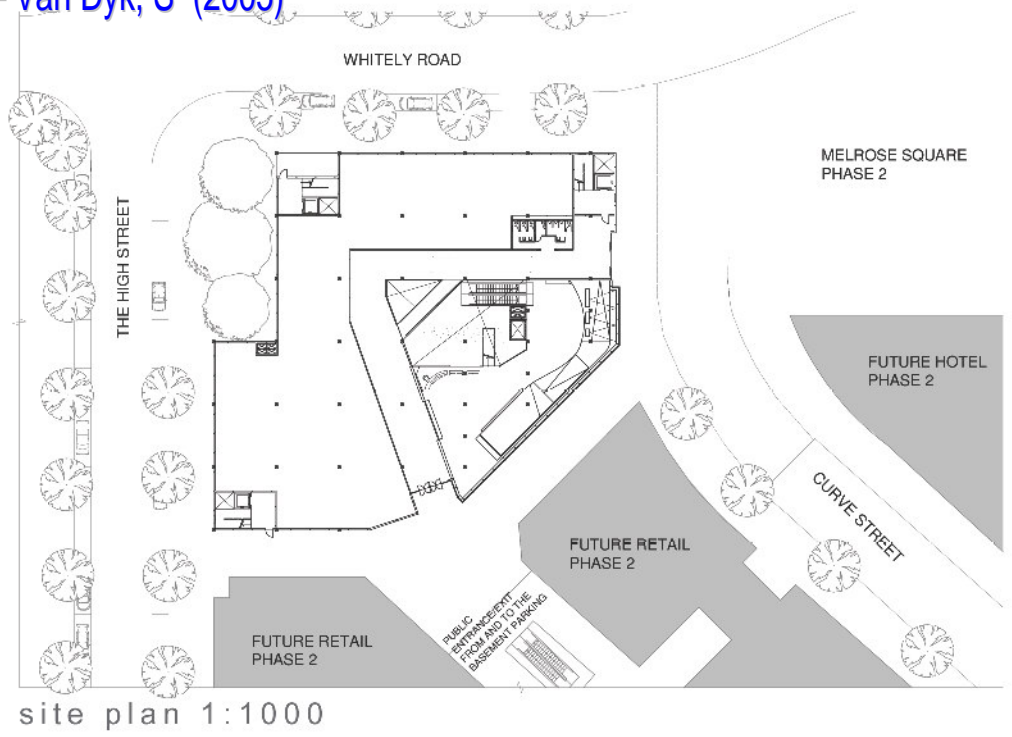


site plan 1:1000

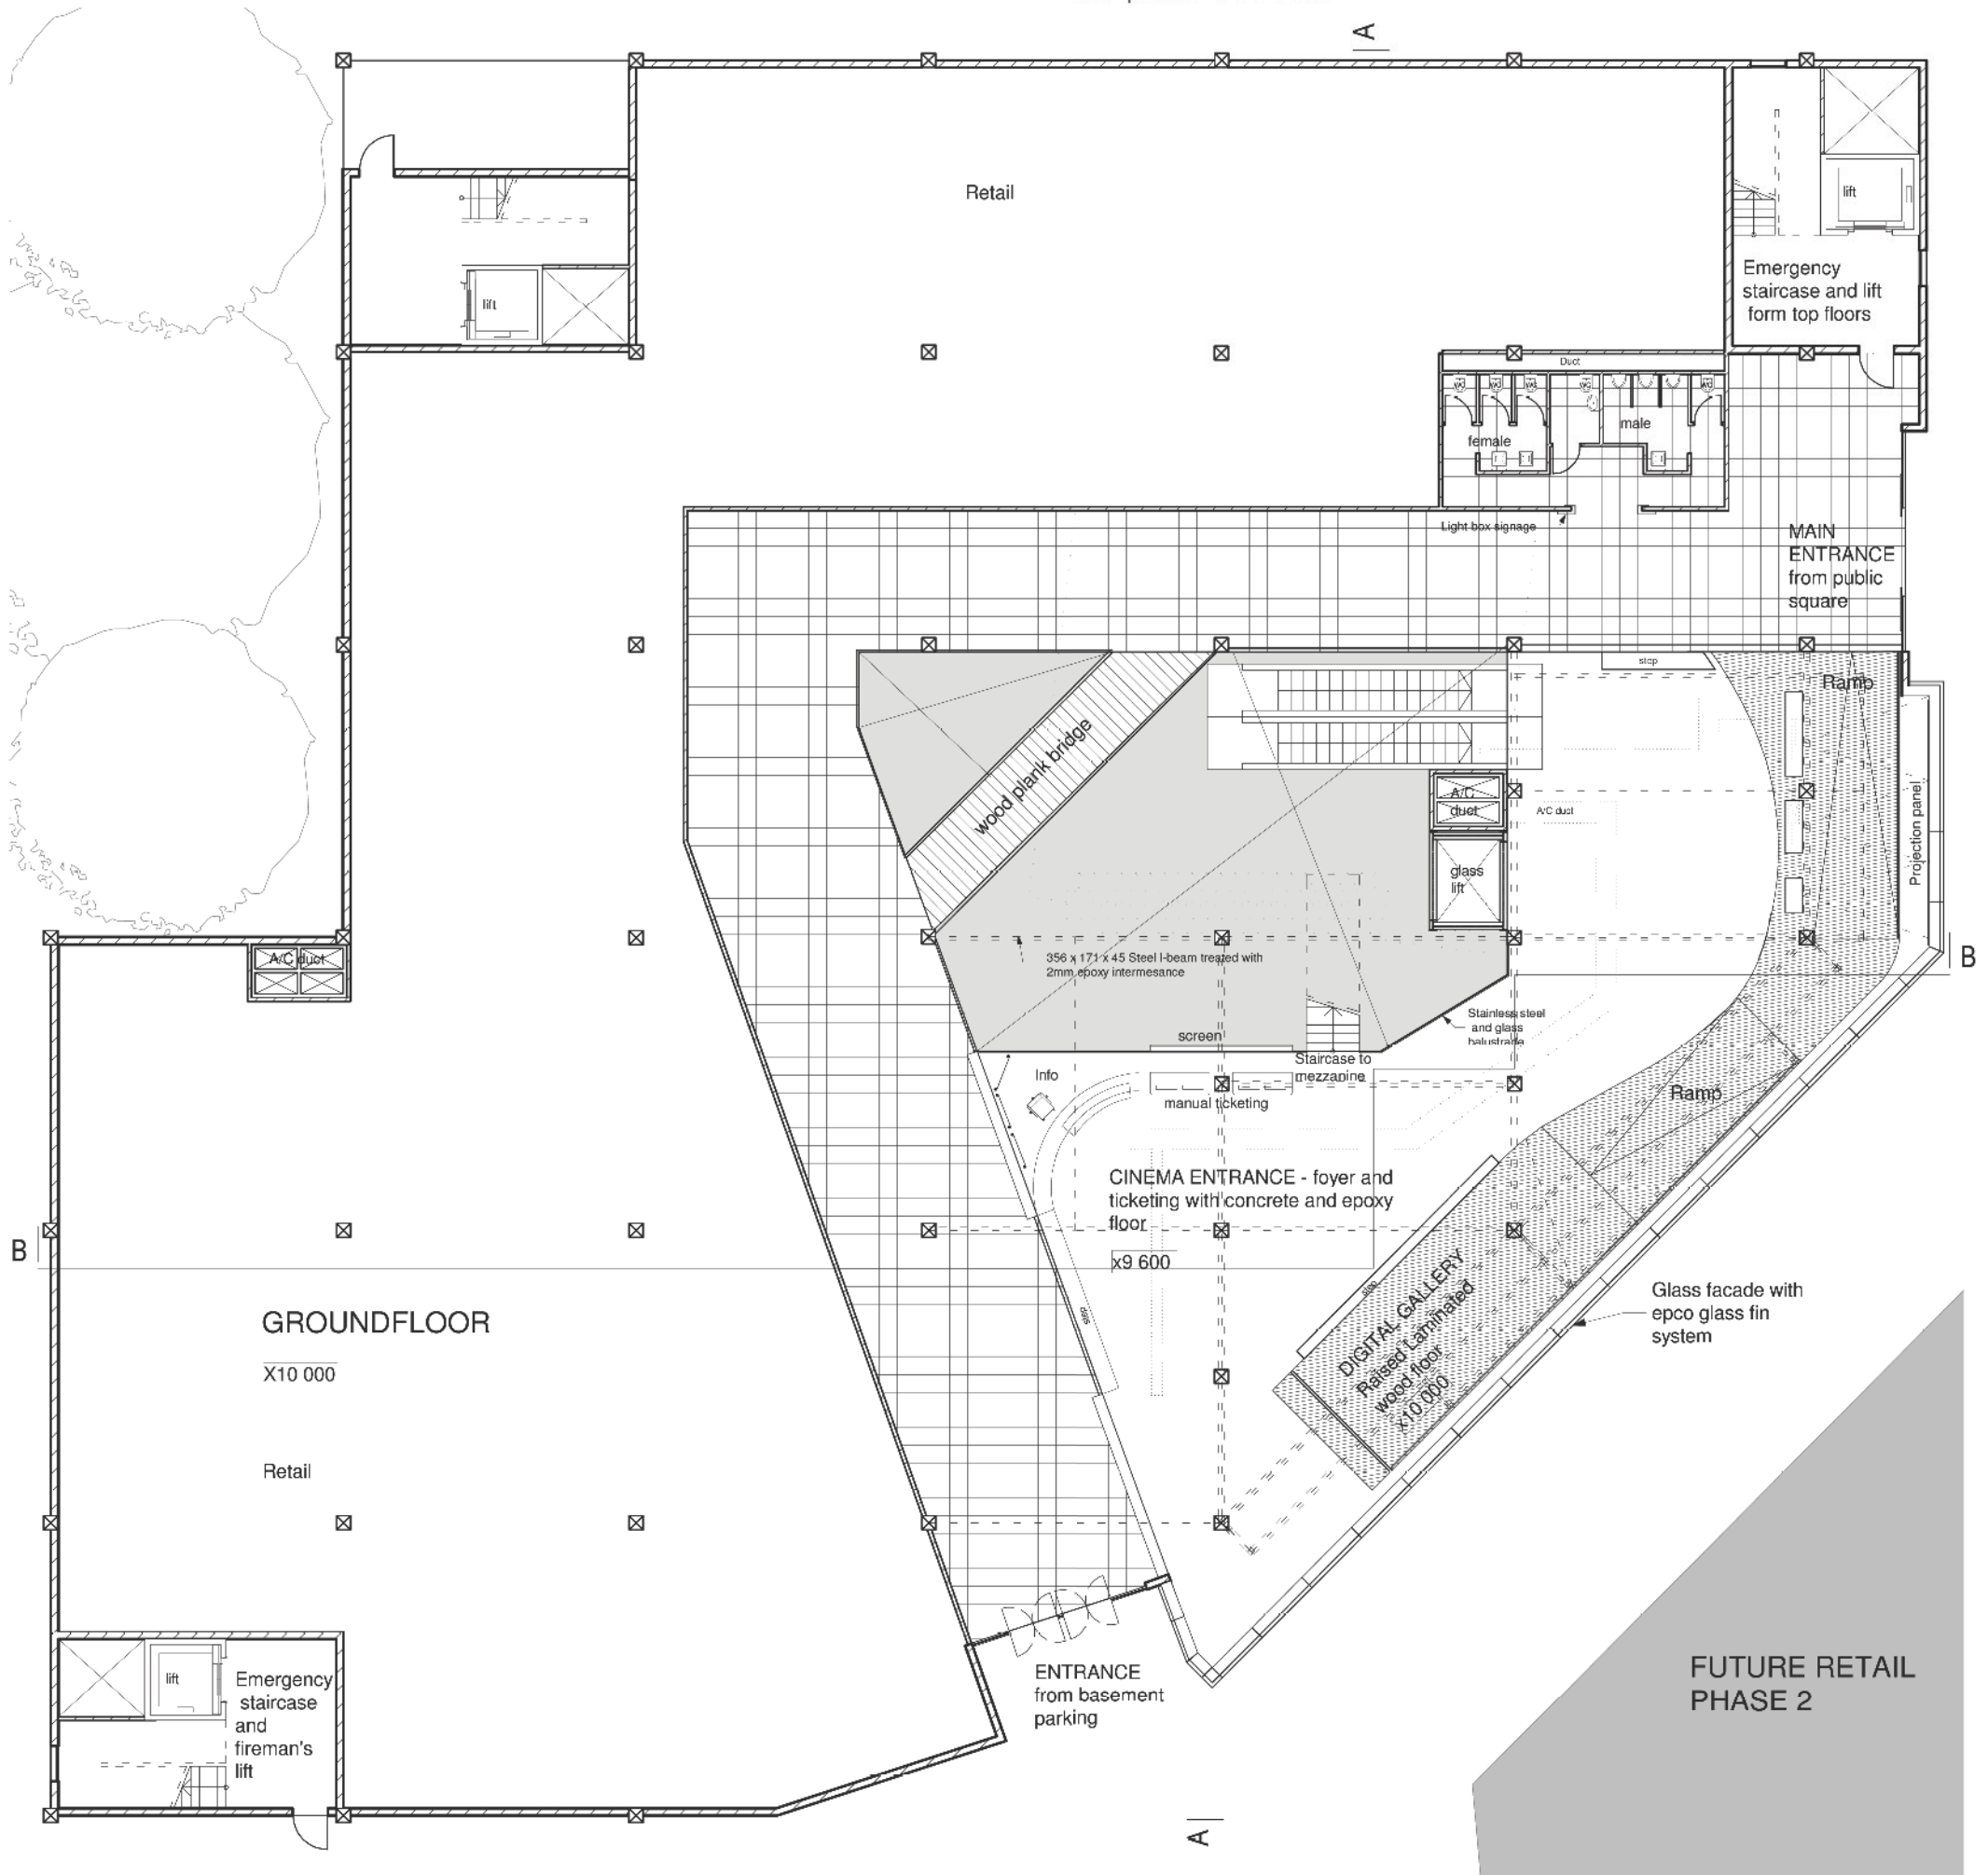


ground floor plan 1:200

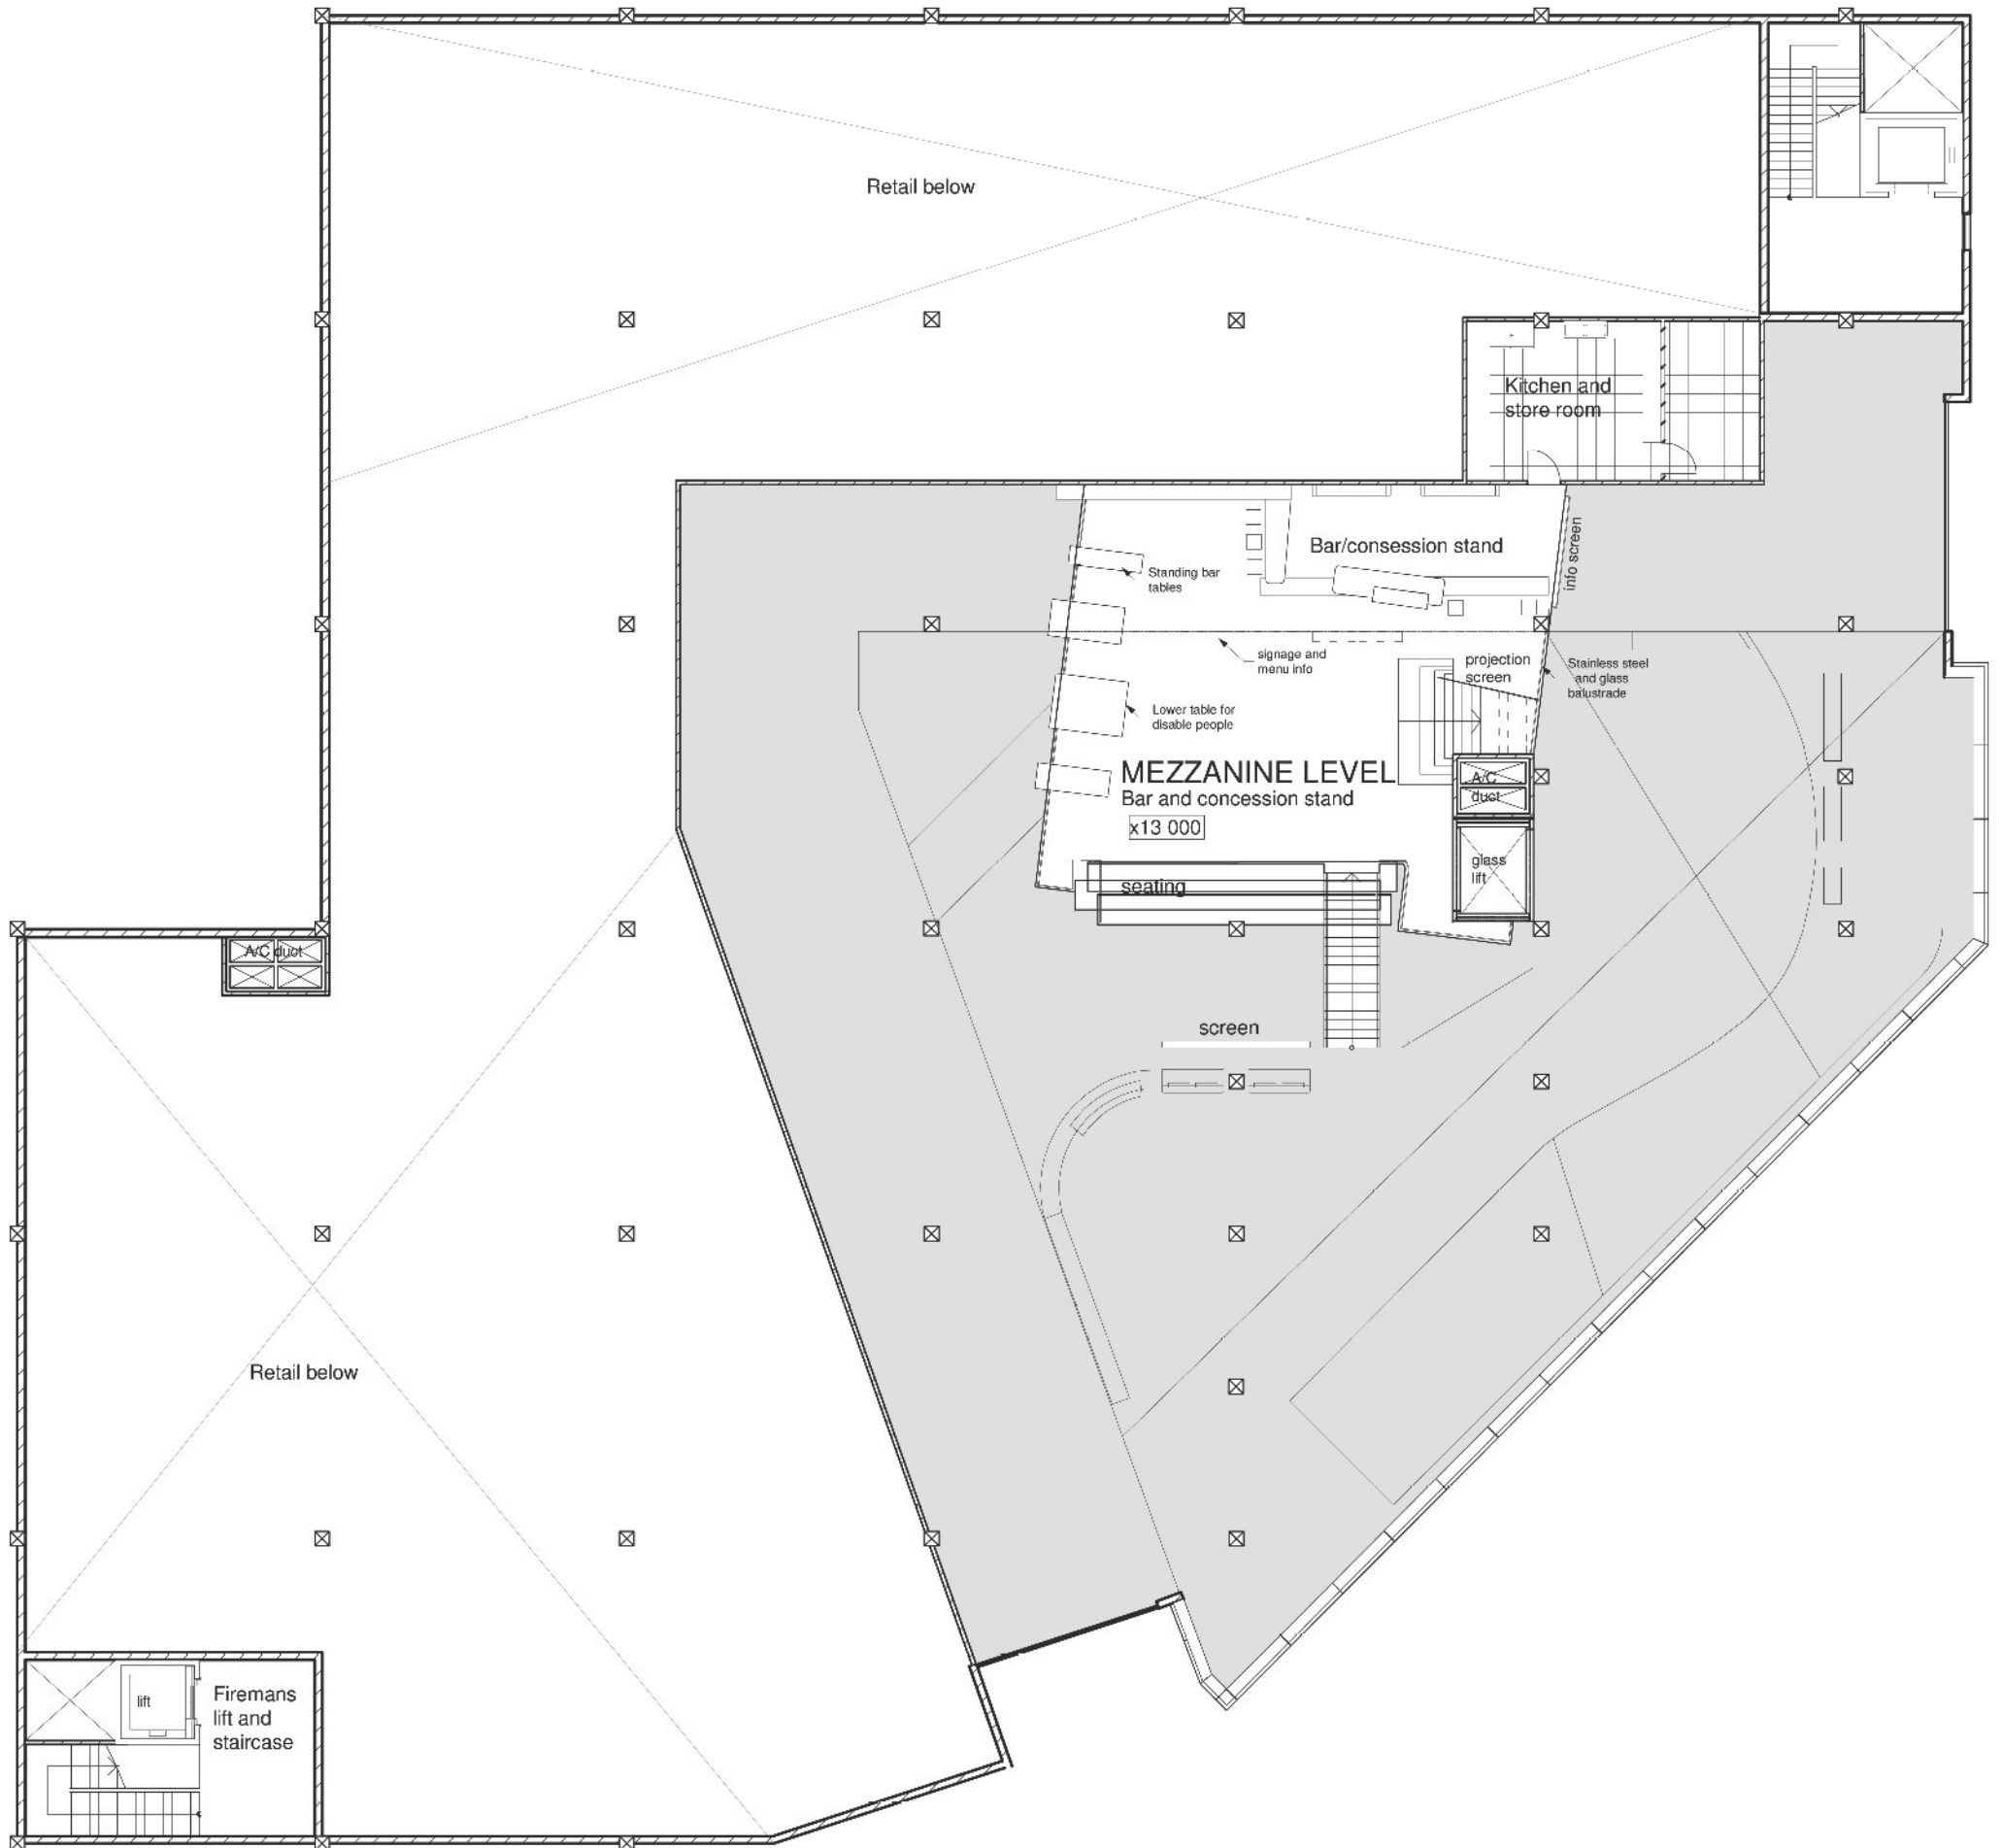


mezzanine plan 1:200

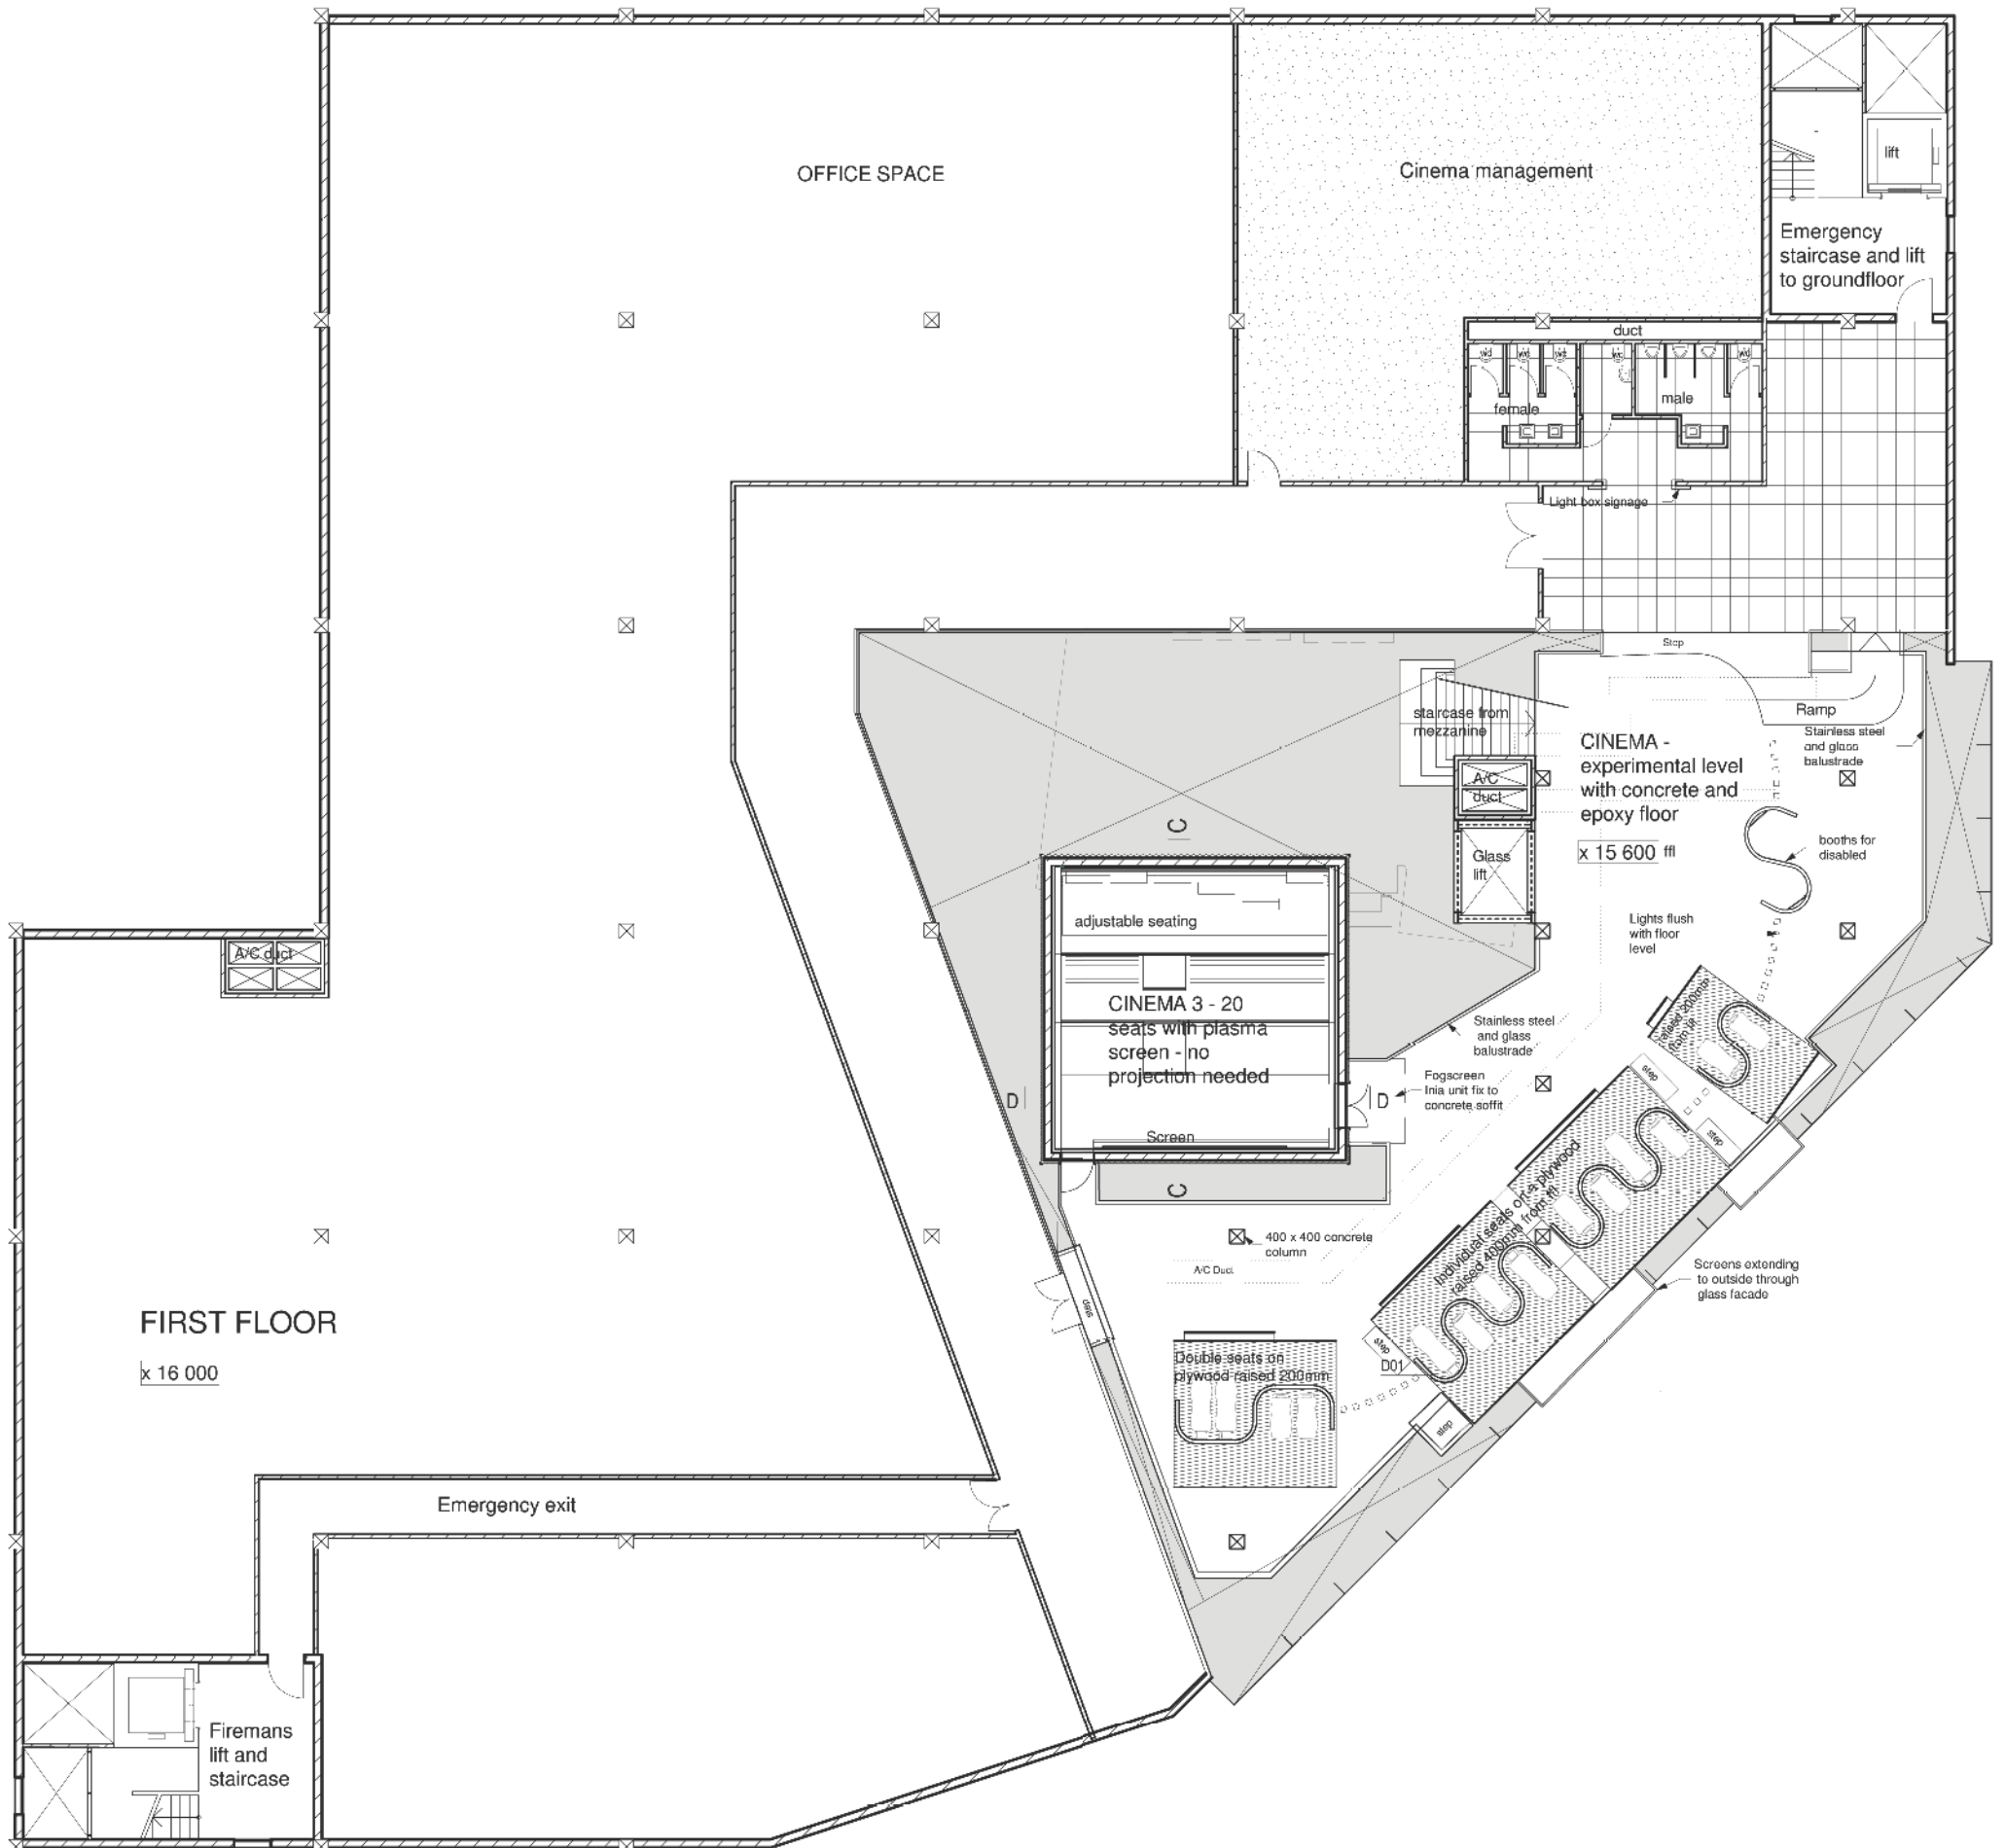


first floor plan 1:200

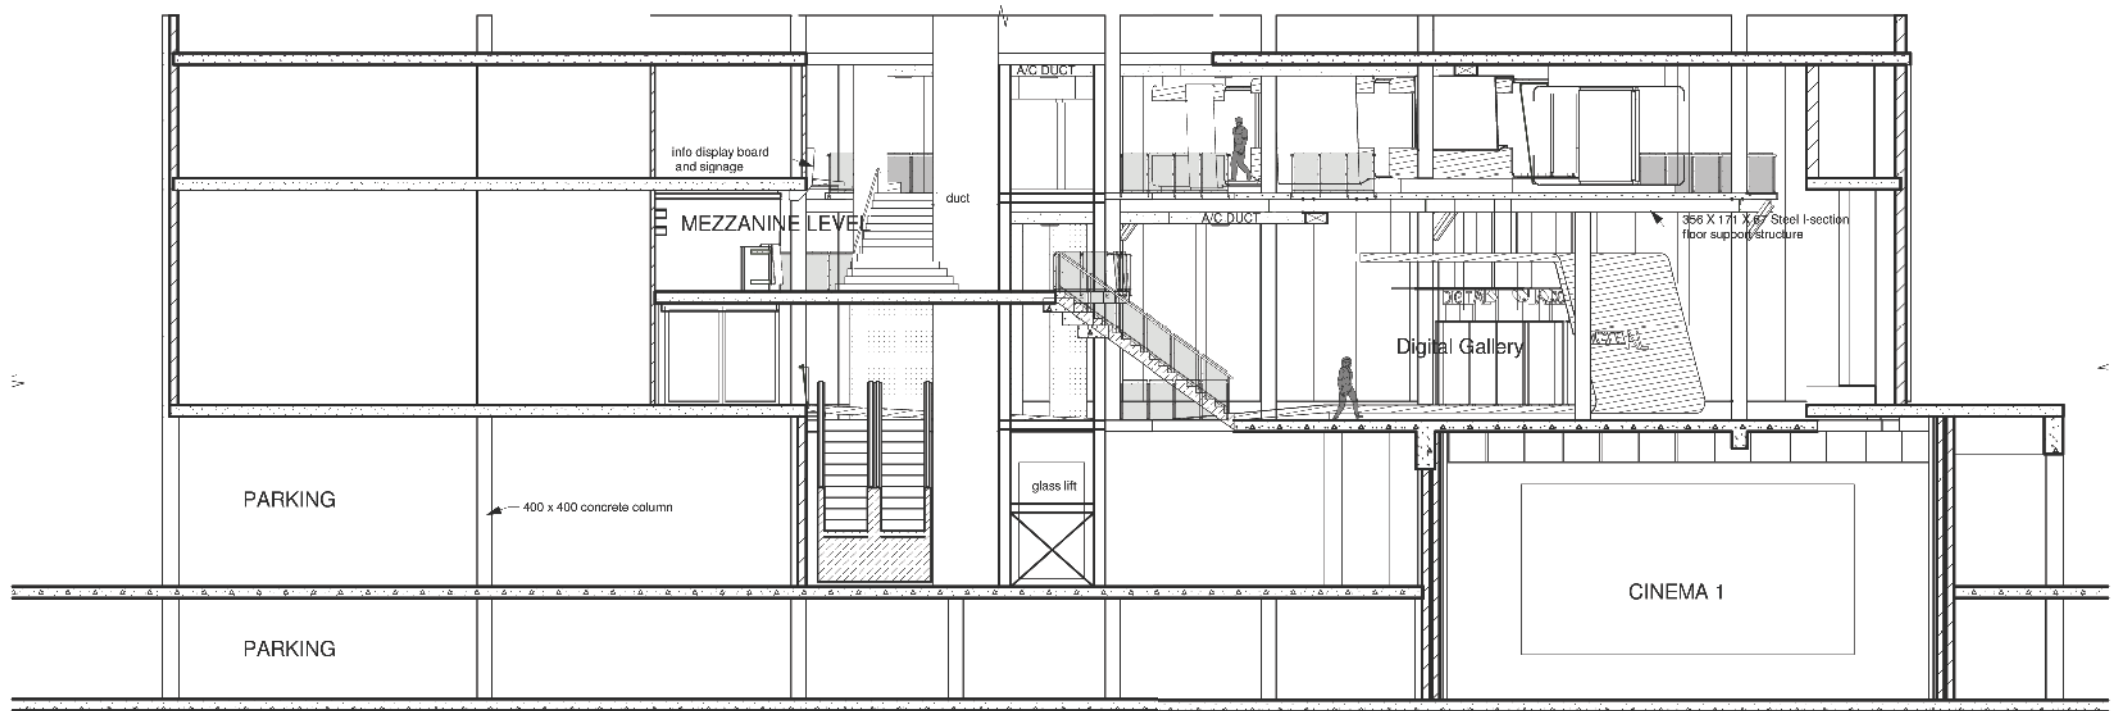


section a-a 1:200
indicated on ground floor plan

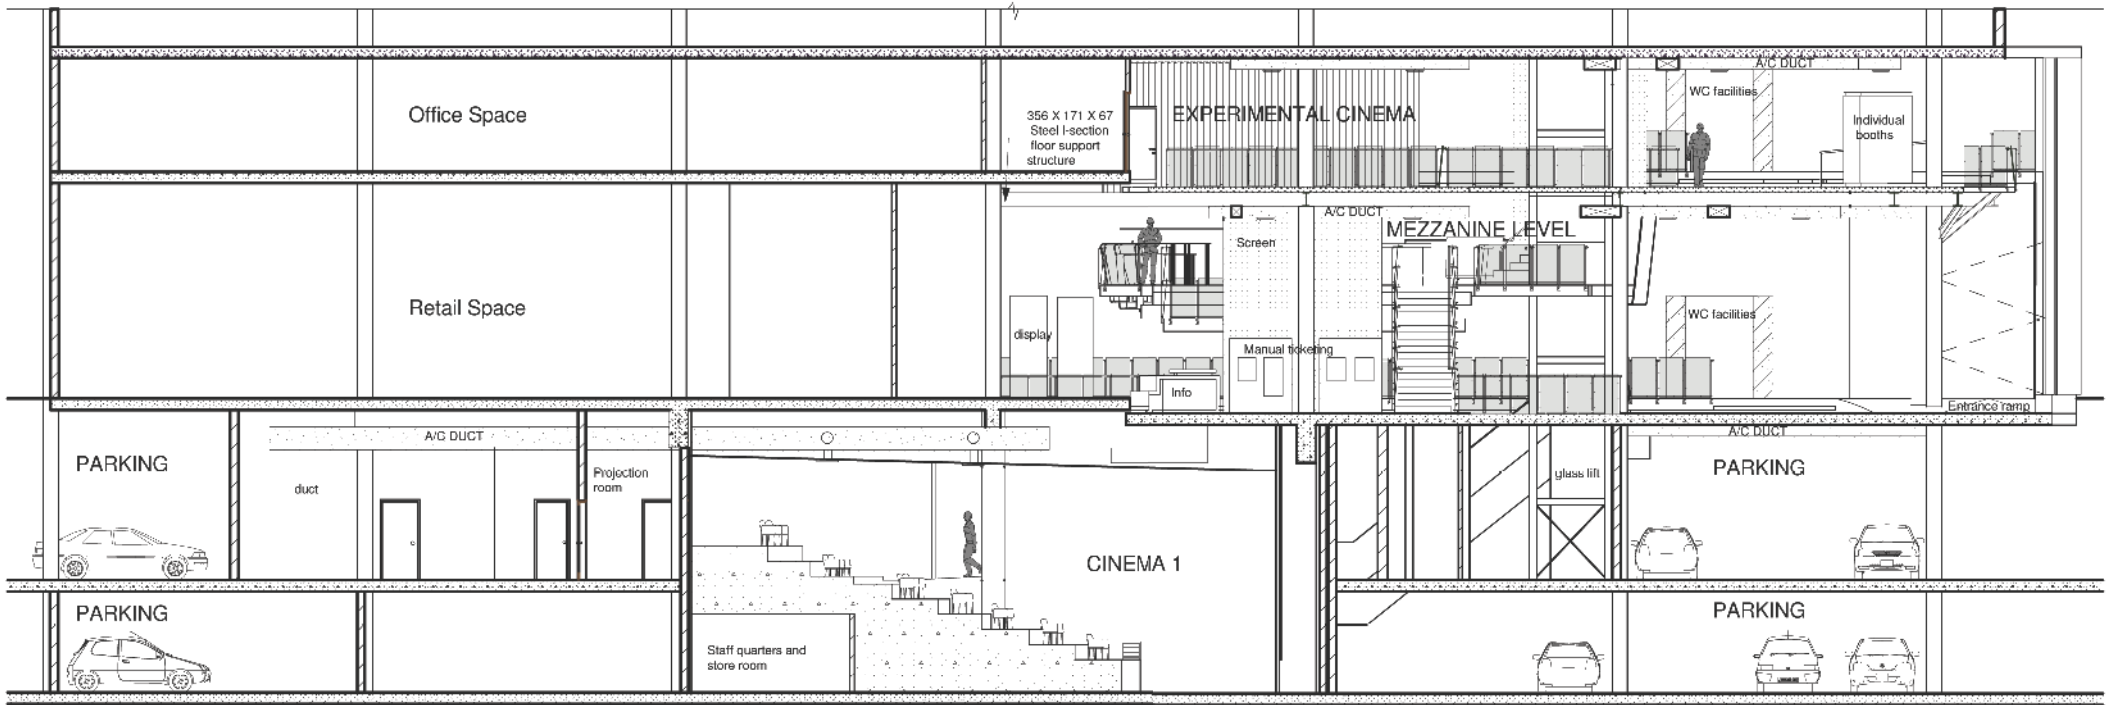


section b-b 1:200
indicated on ground floor plan

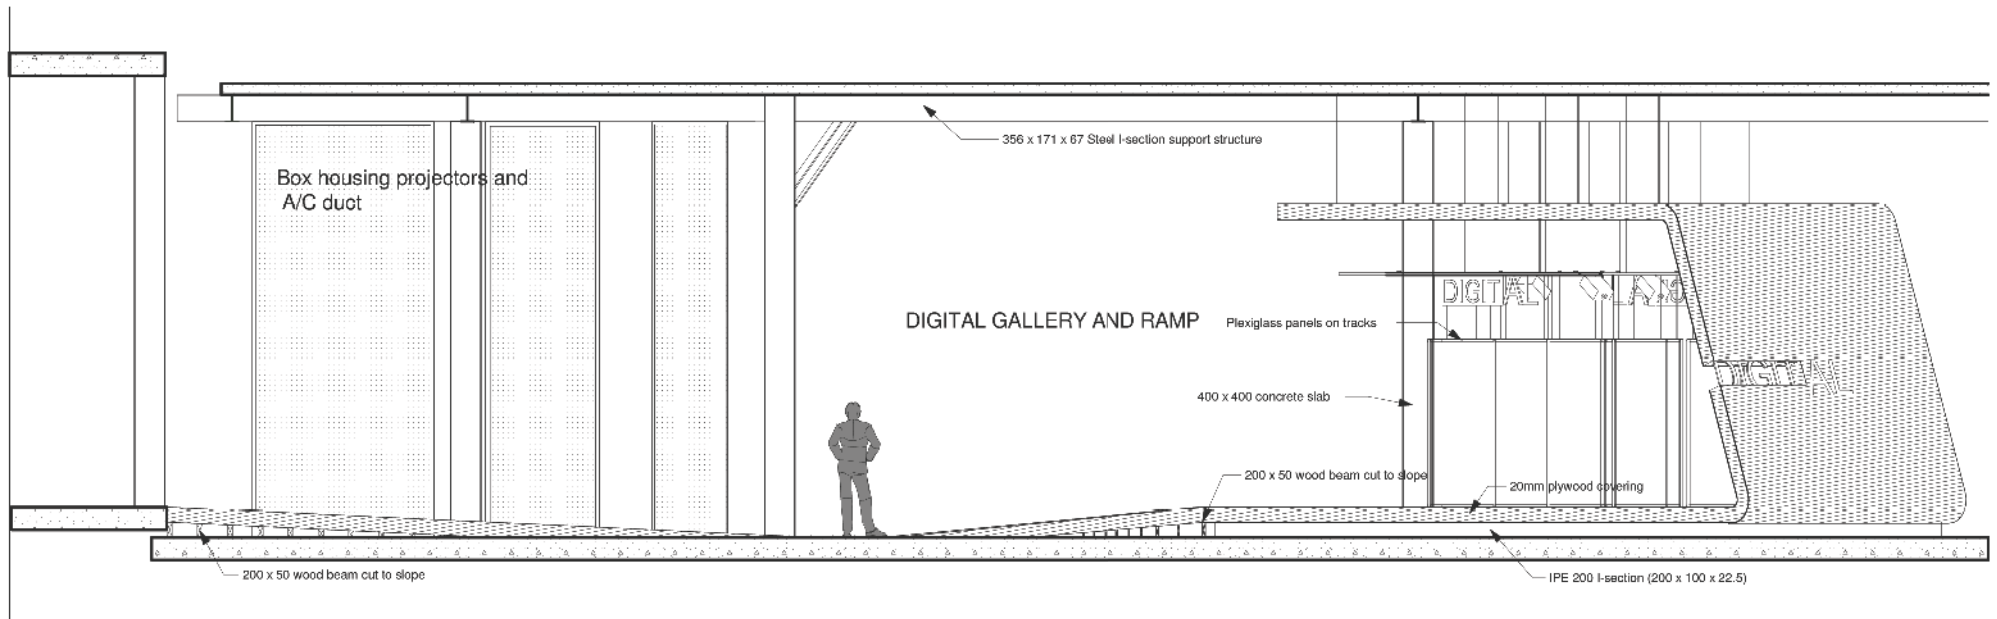


elevation of digital gallery 1:100

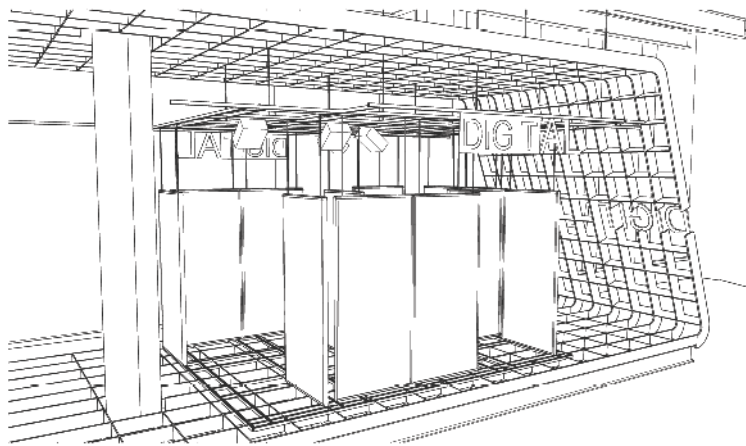


perspective of gallery structure

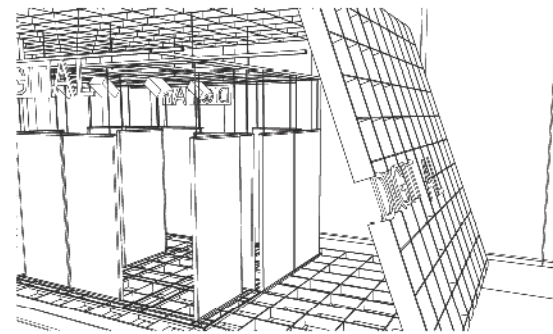


perspective of gallery structure

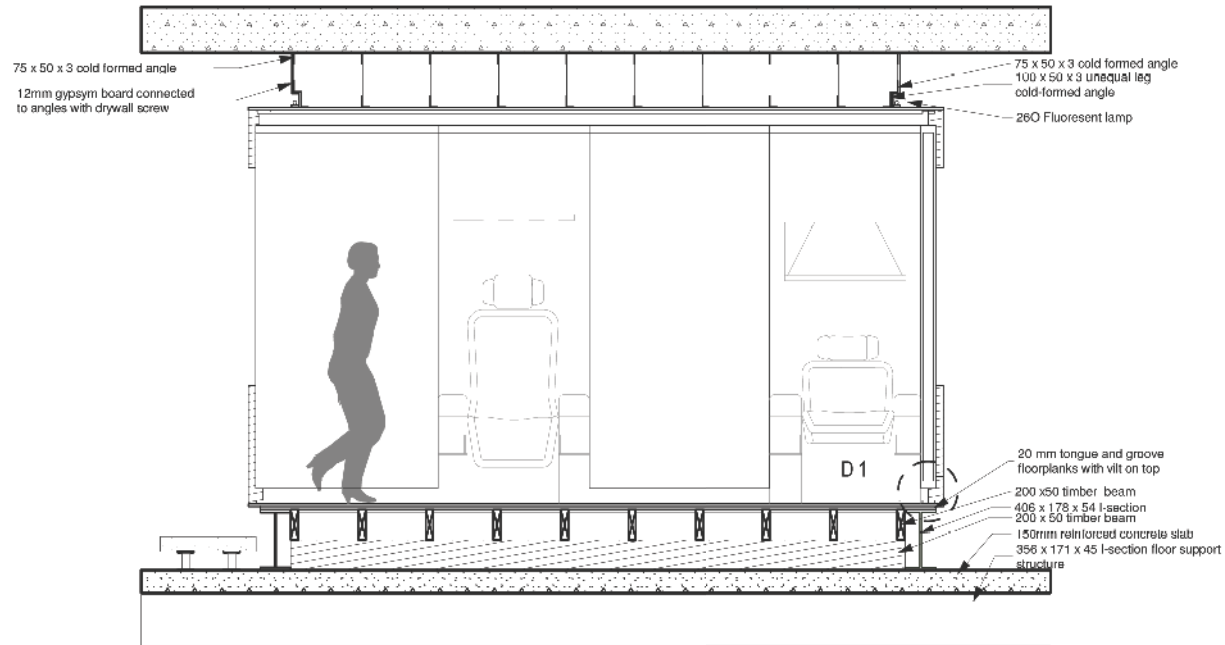



section through booth e-e 1:50

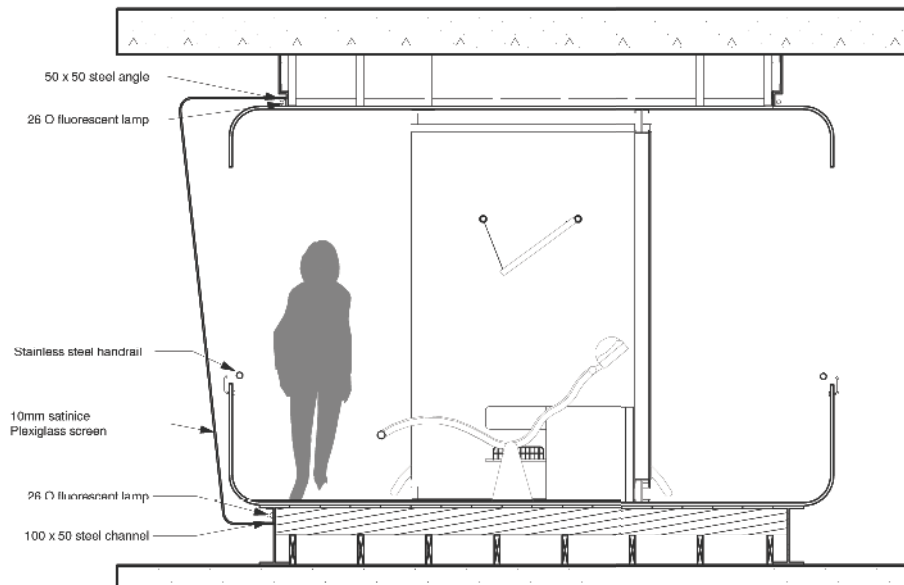


section through booth f-f 1:50

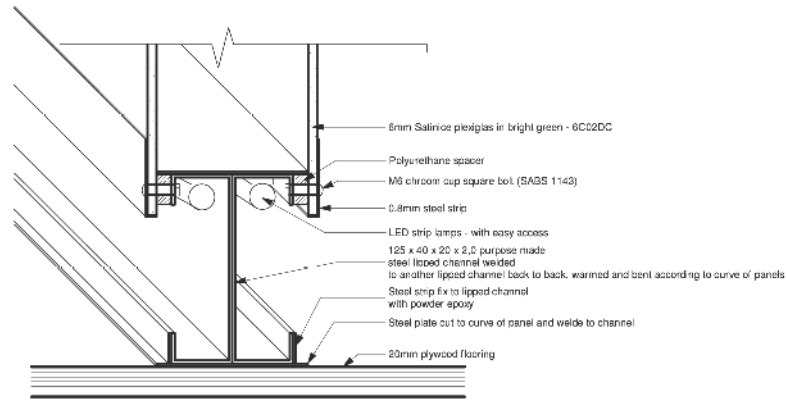


detail 1 1:5
indicated on section of booth

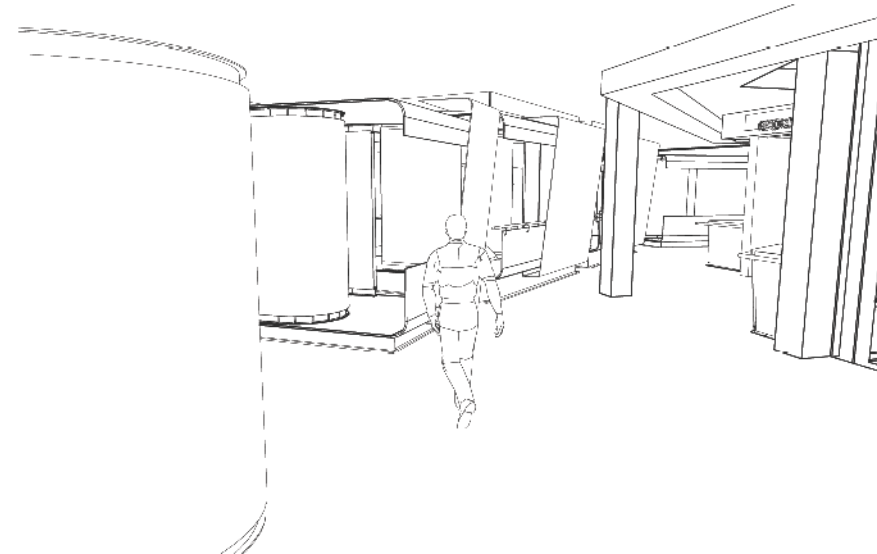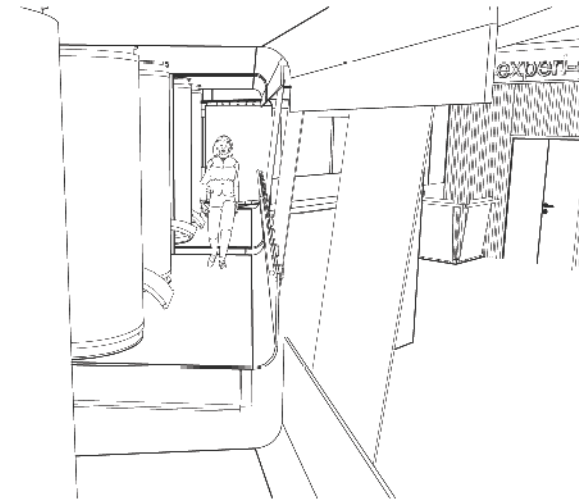


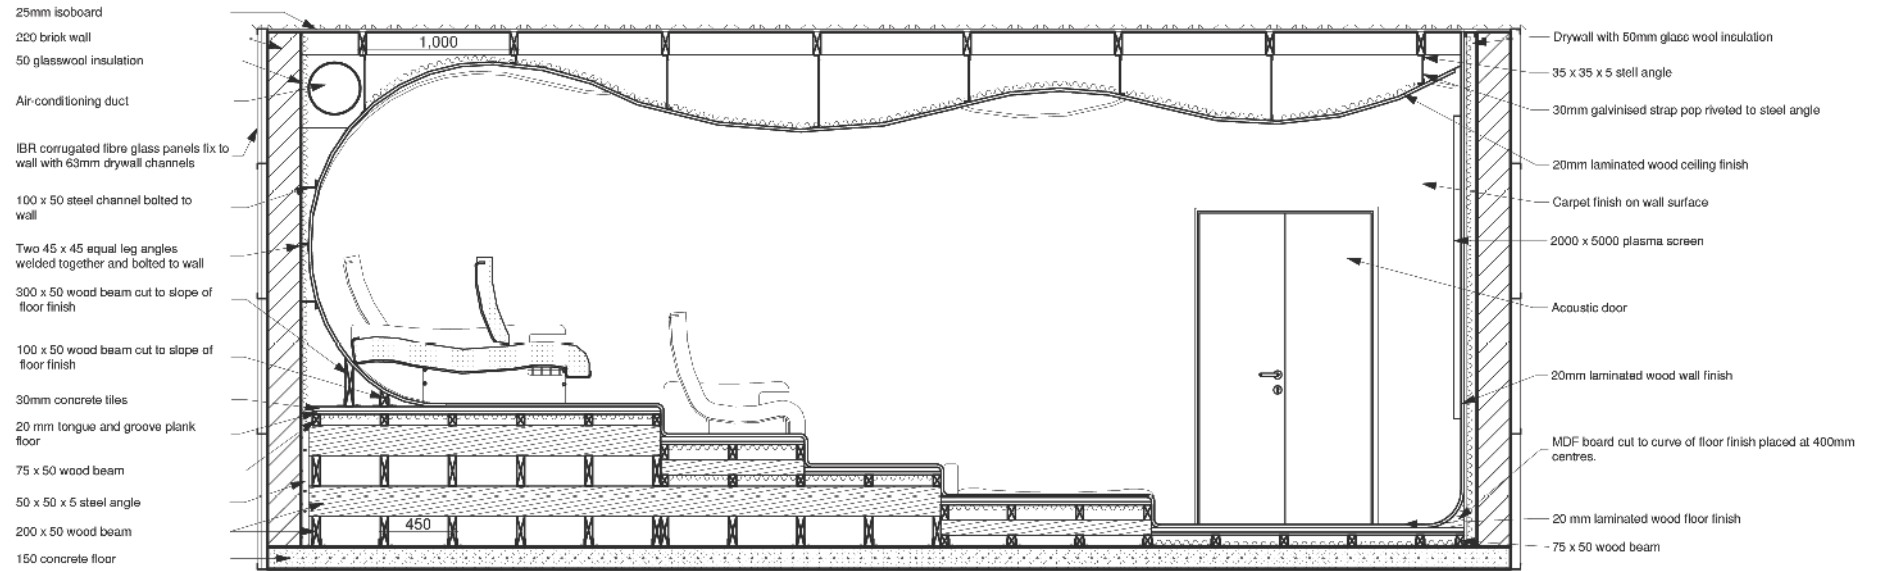


section c-c 1:50
 indicated on first floor plan

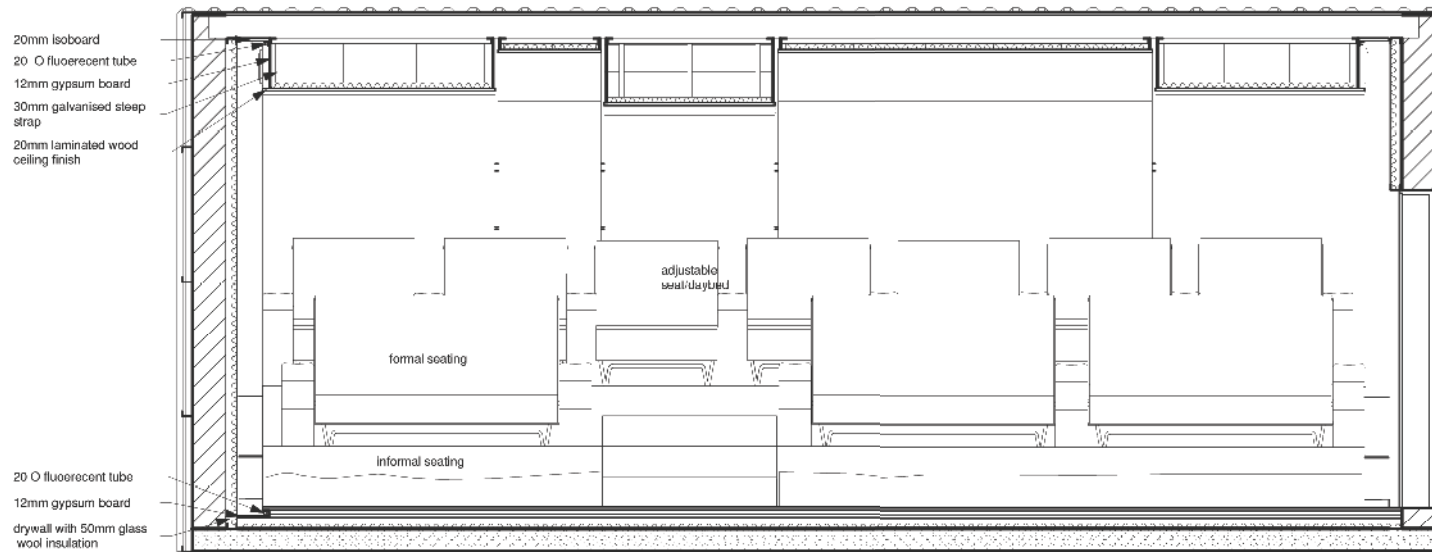


section d-d 1:50
 indicated on first floor plan

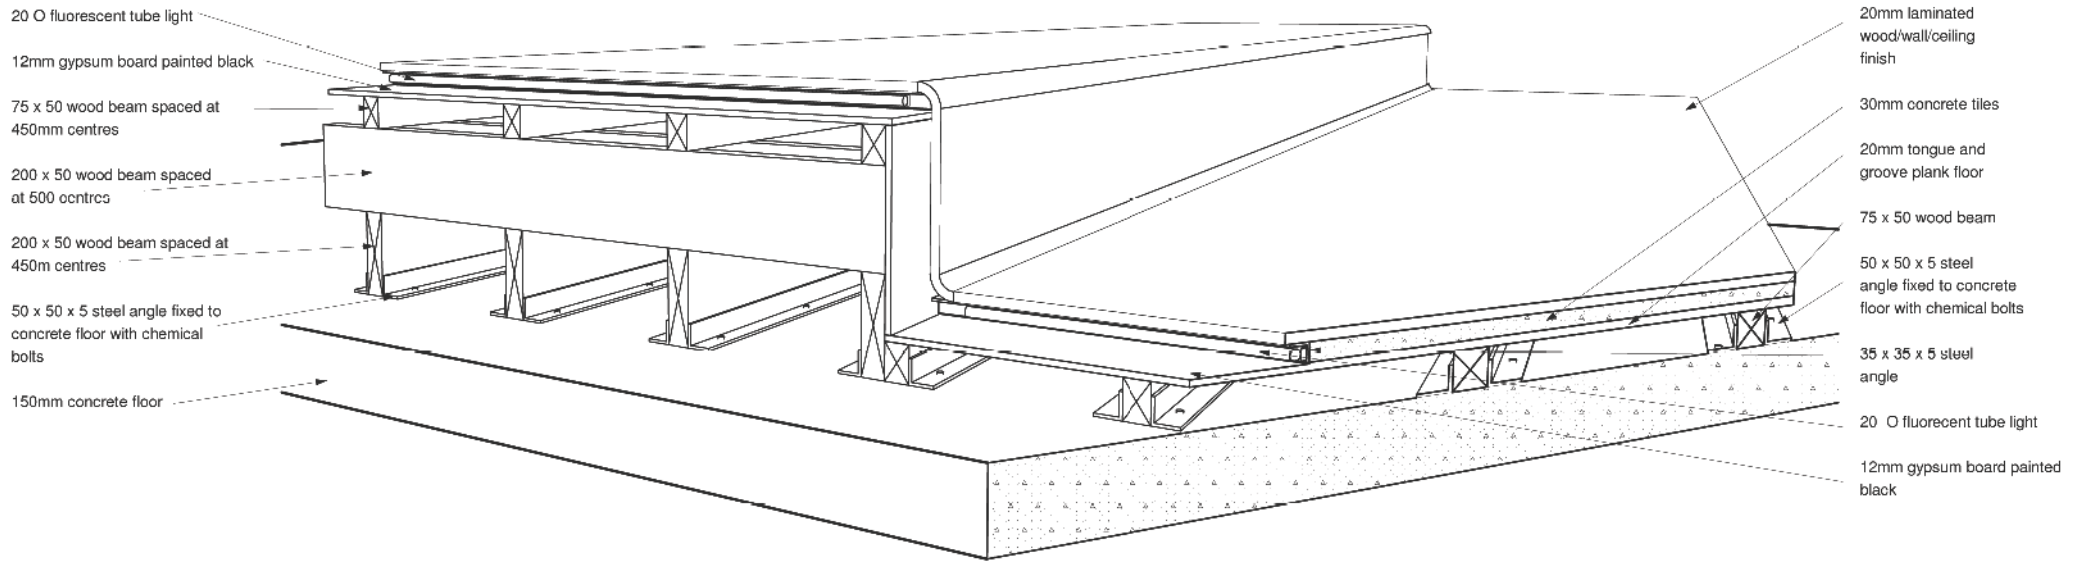

detail of floor

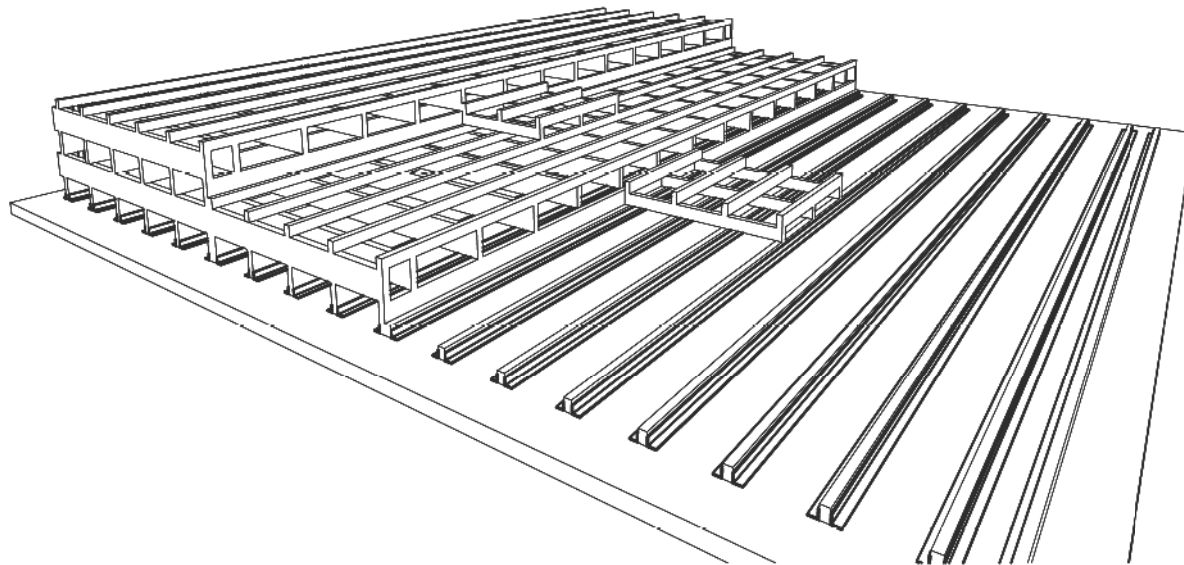

perspective of structure

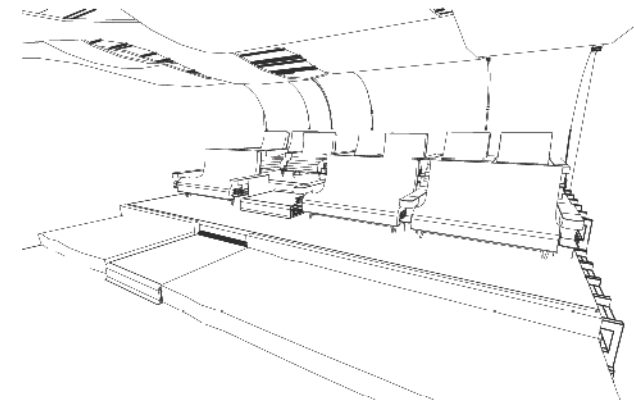

perspective of interior