



Plan C1 Experi-path  
Scale 1:50


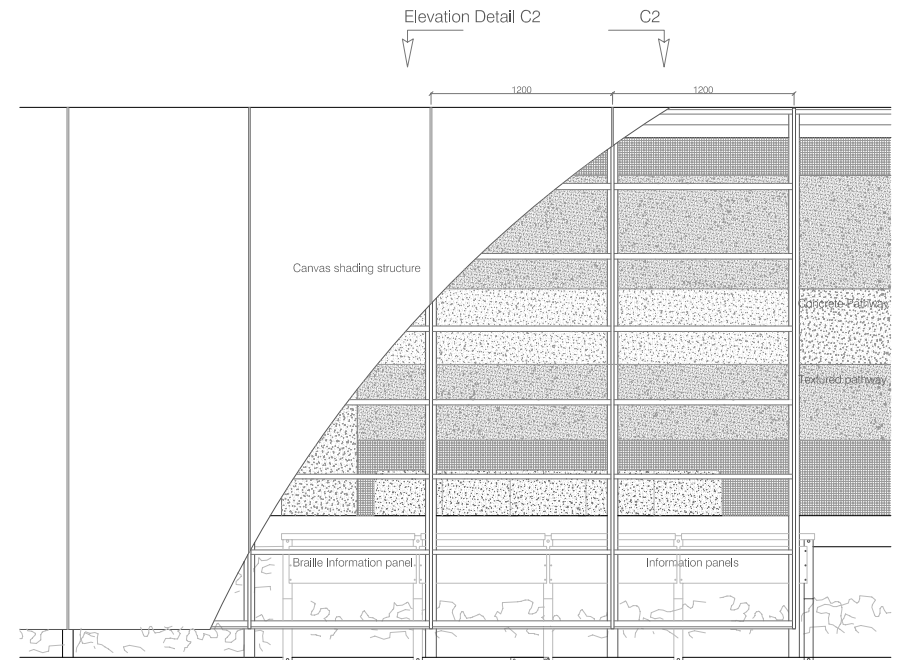


Plan C2 Experi-path Shade Structure  
Scale 1:50

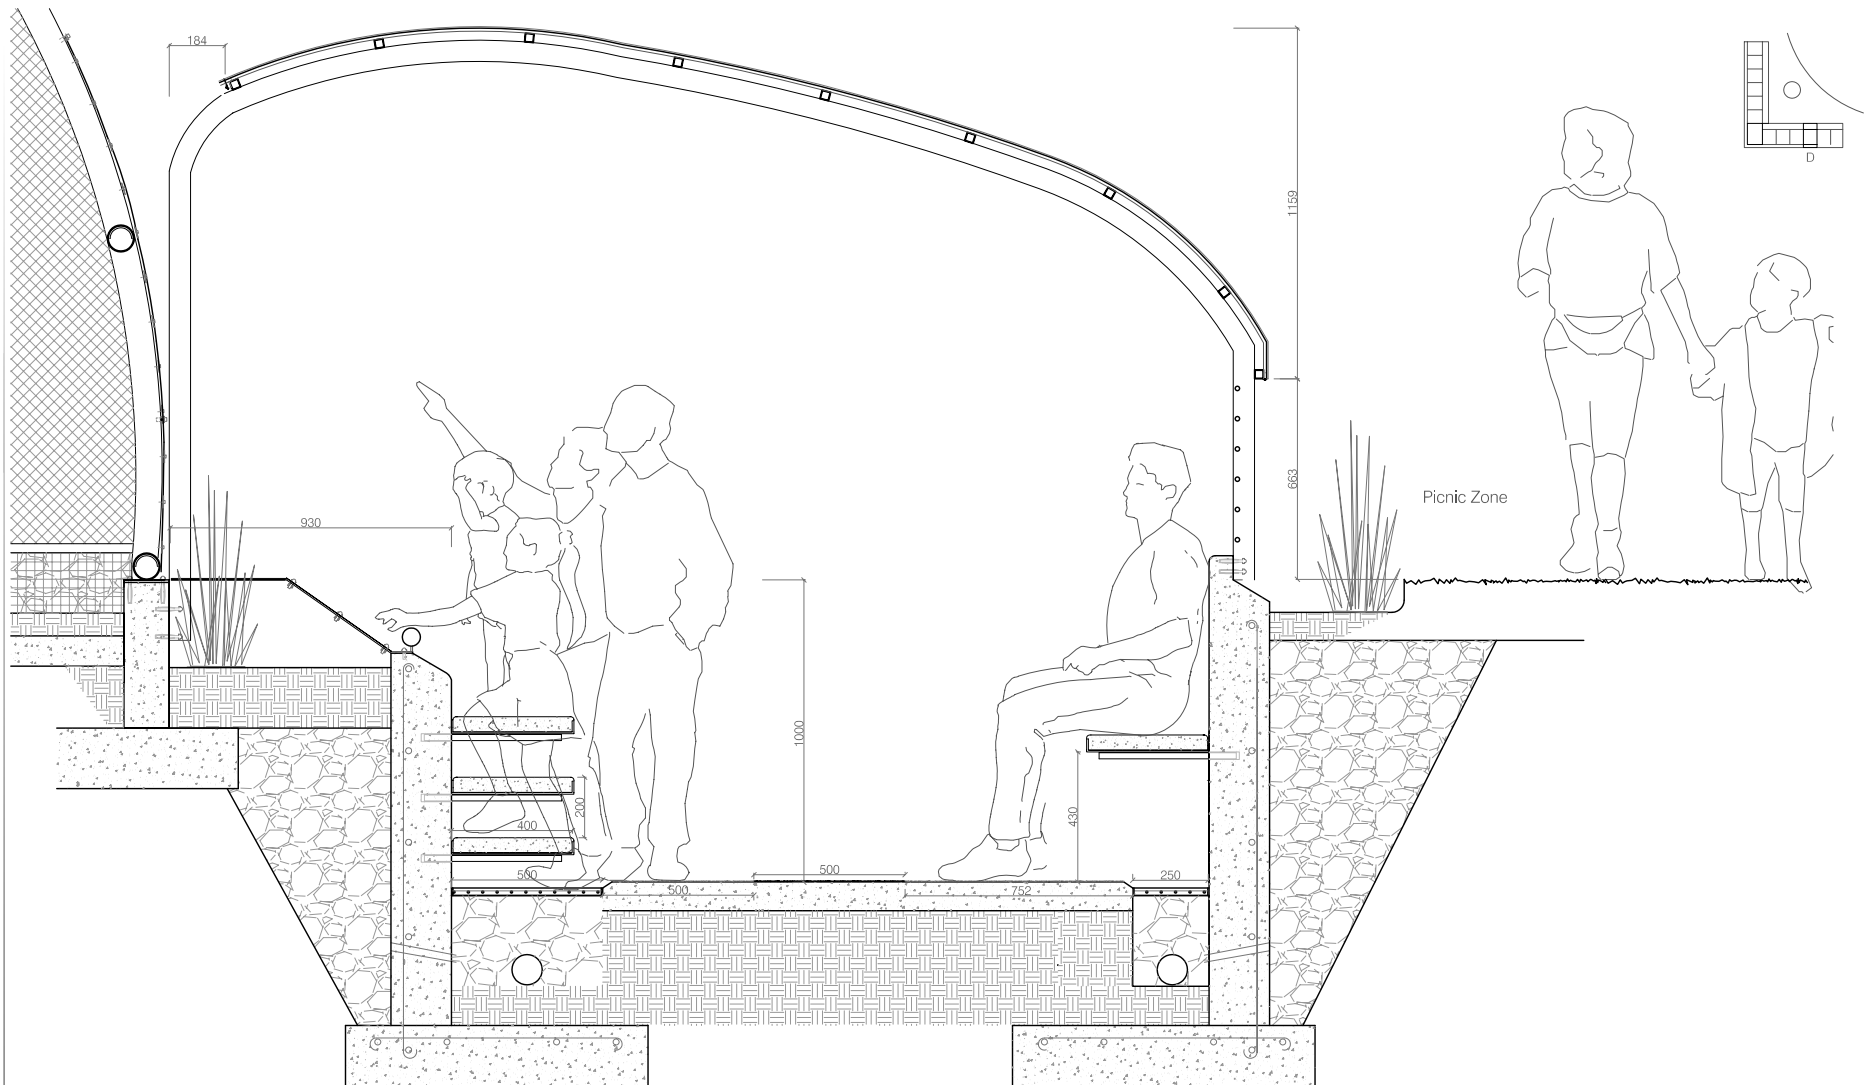


Section C2 Experi-path

Scale 1:25

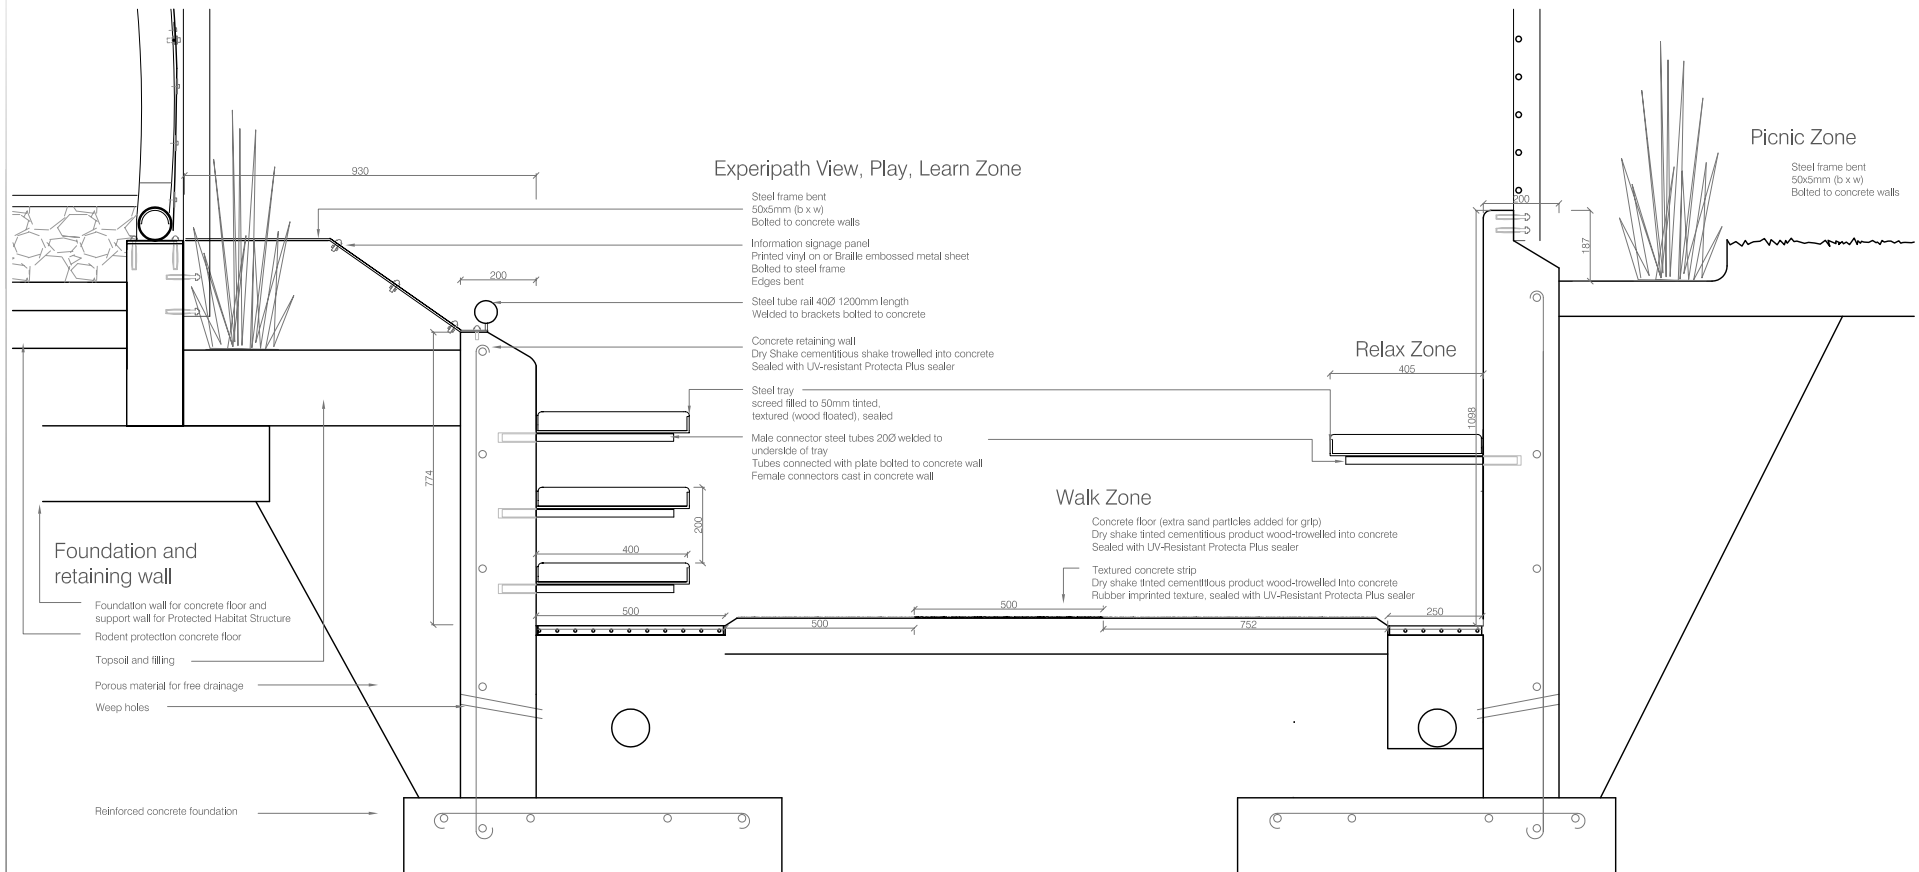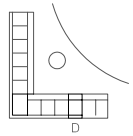



Detail Section C1 - Experi-path View, Play, Walk, Relax Zones

Scale 1:20

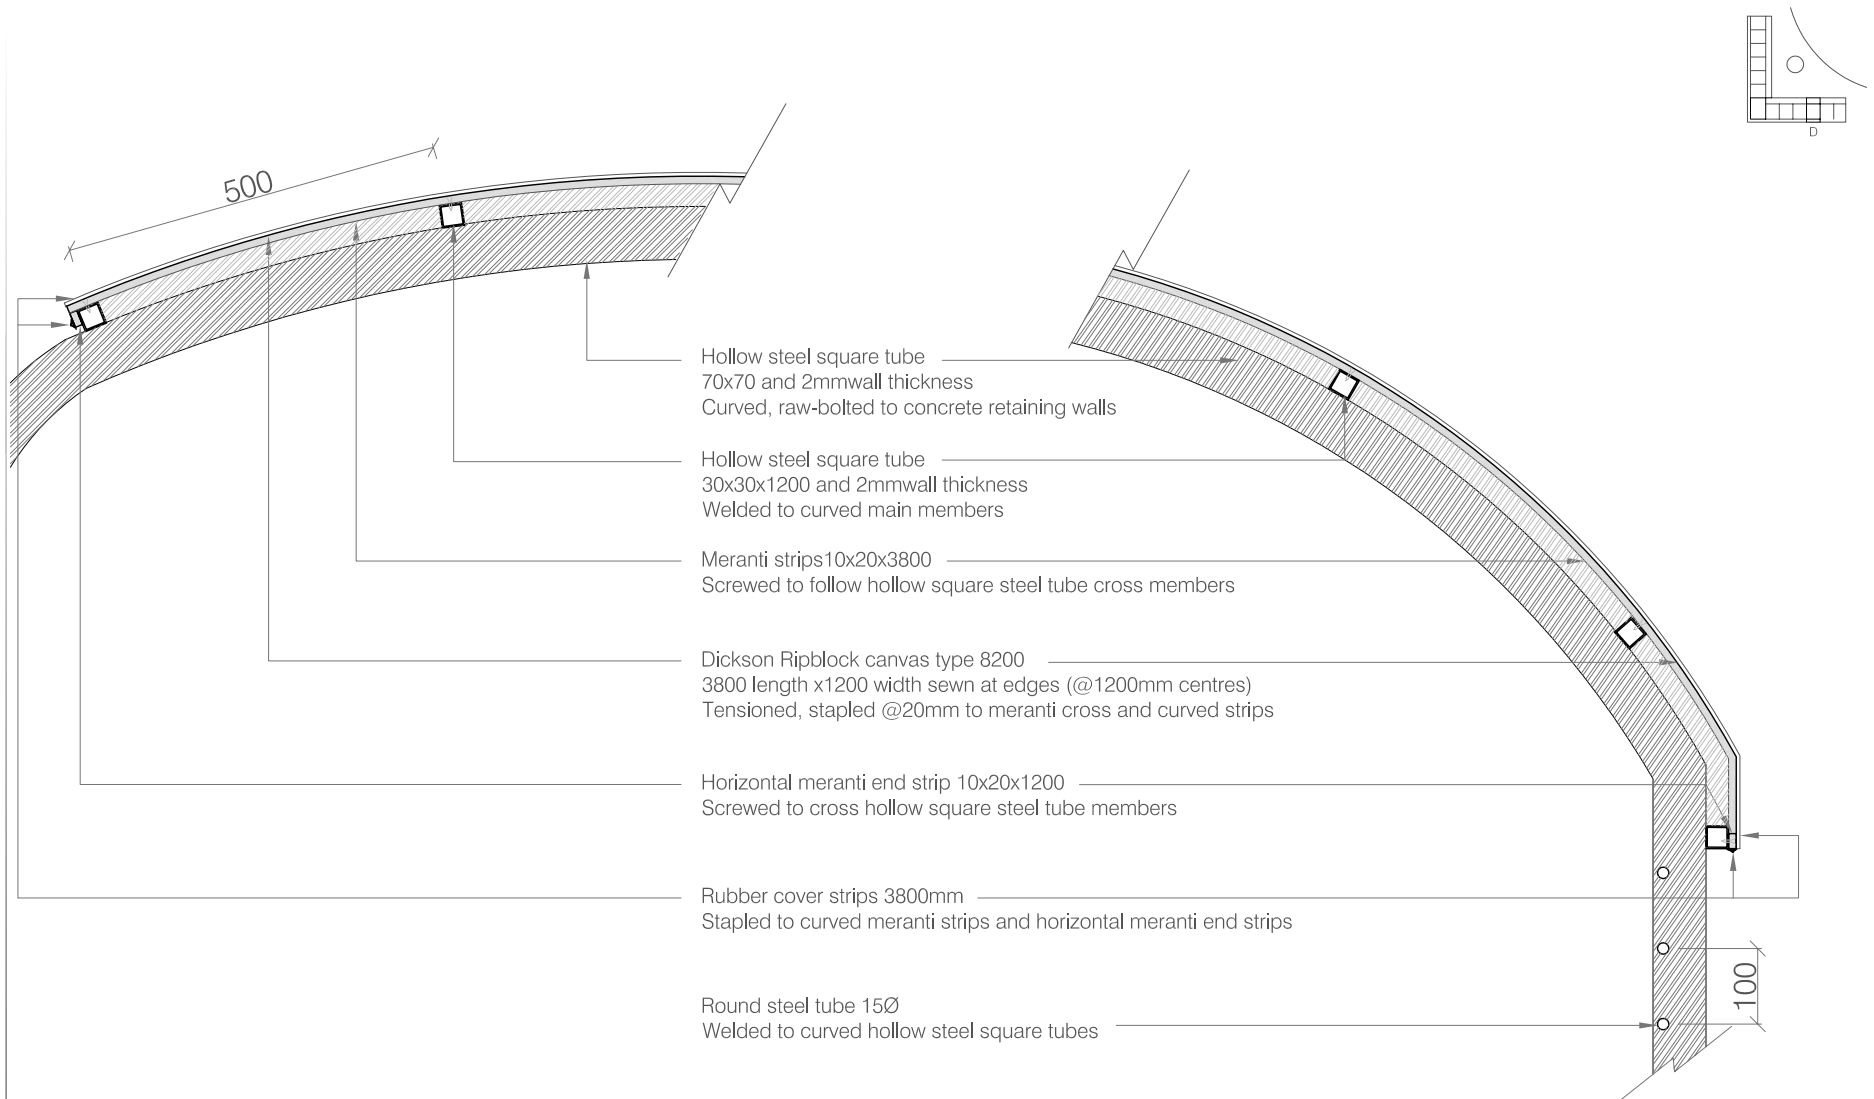

Detail of Section C1 Experi-path shade structure

Scale 1:20

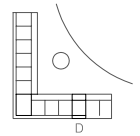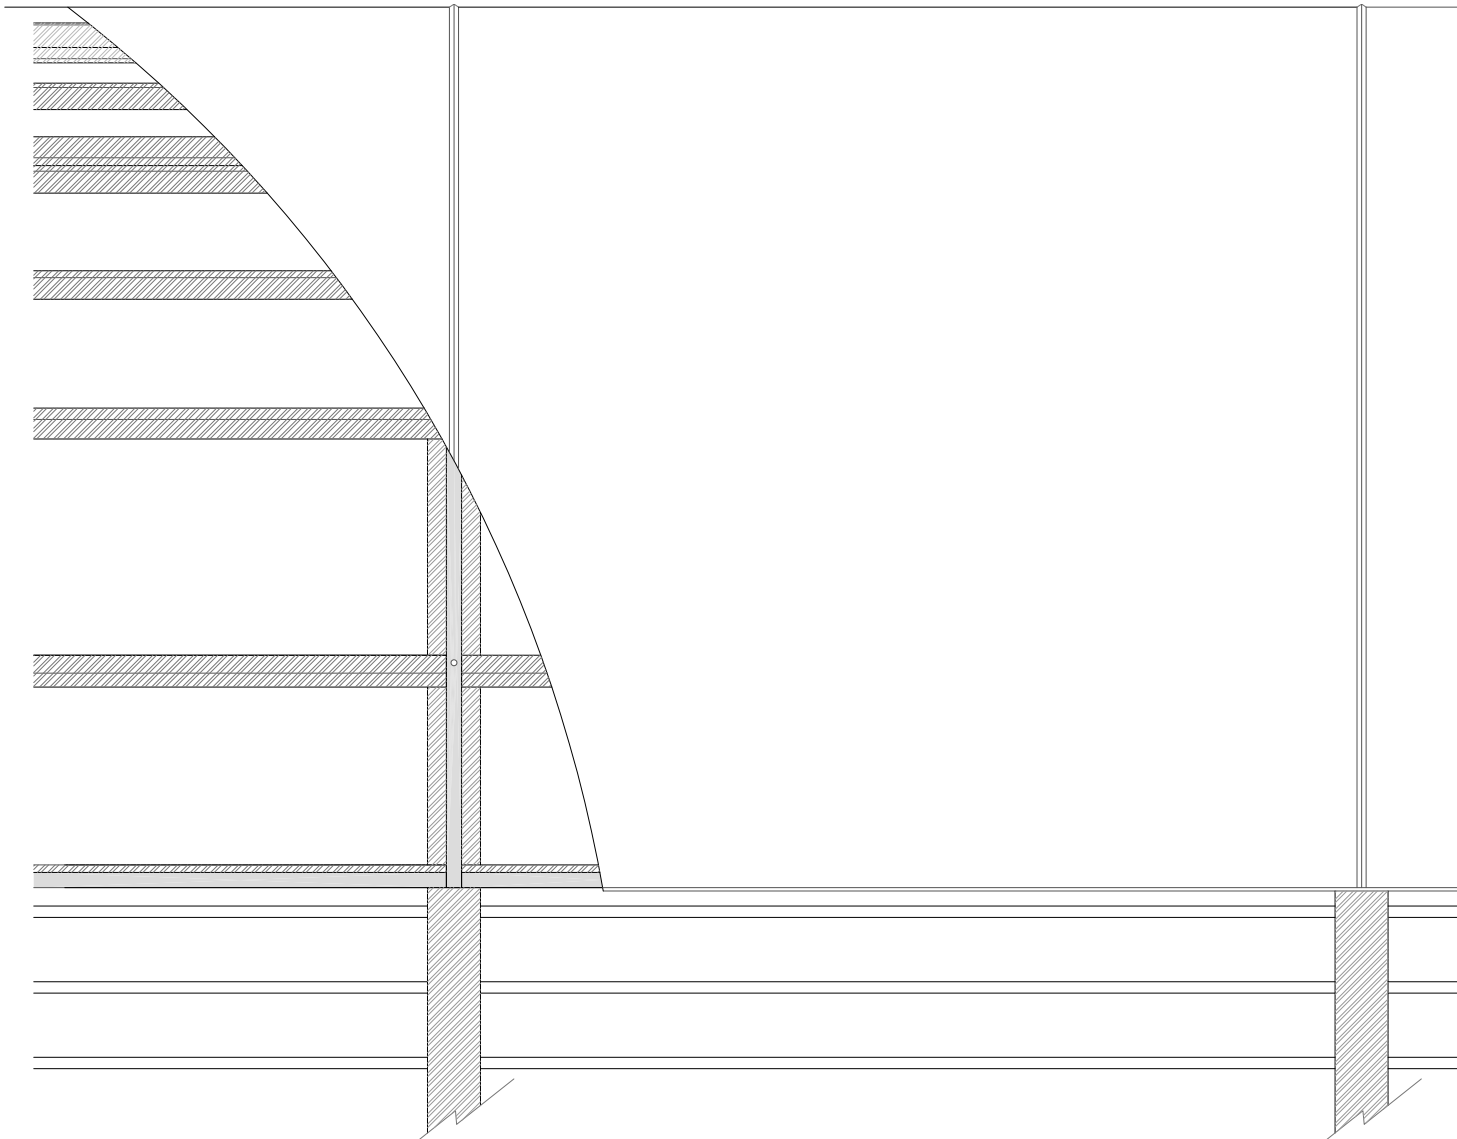

Elevation Detail C2 - Experi-path shade structure

Scale 1:10