




kitchen layout  
1:50

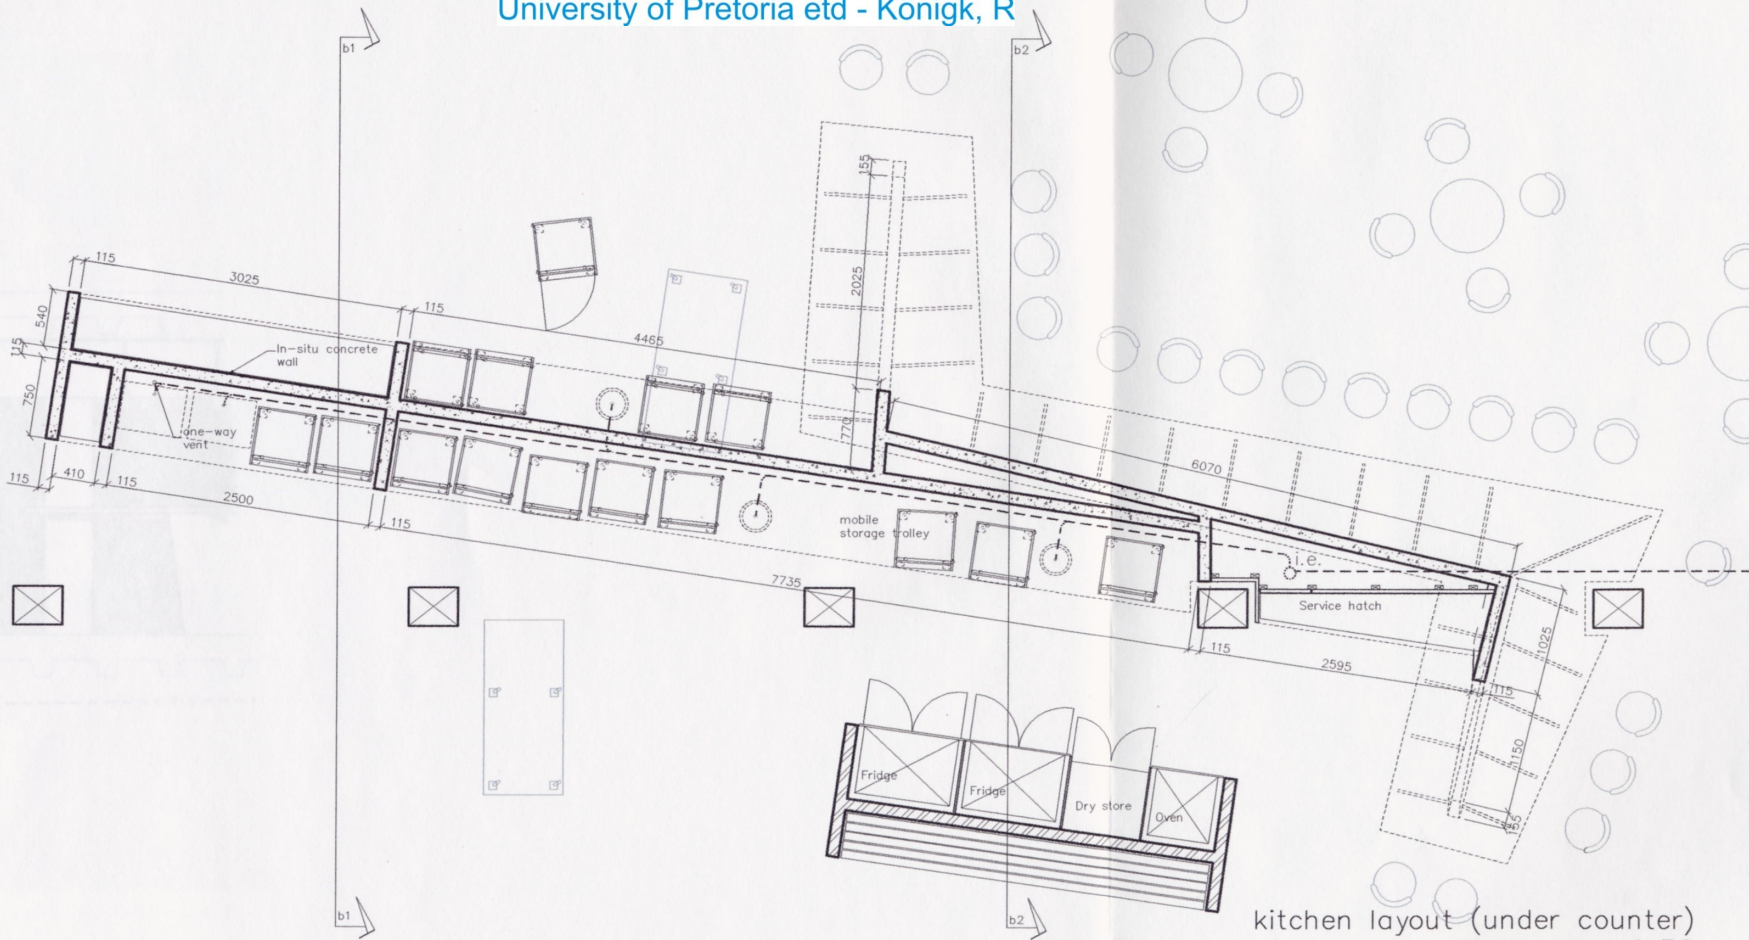

kitchen layout (under counter)  
1:50

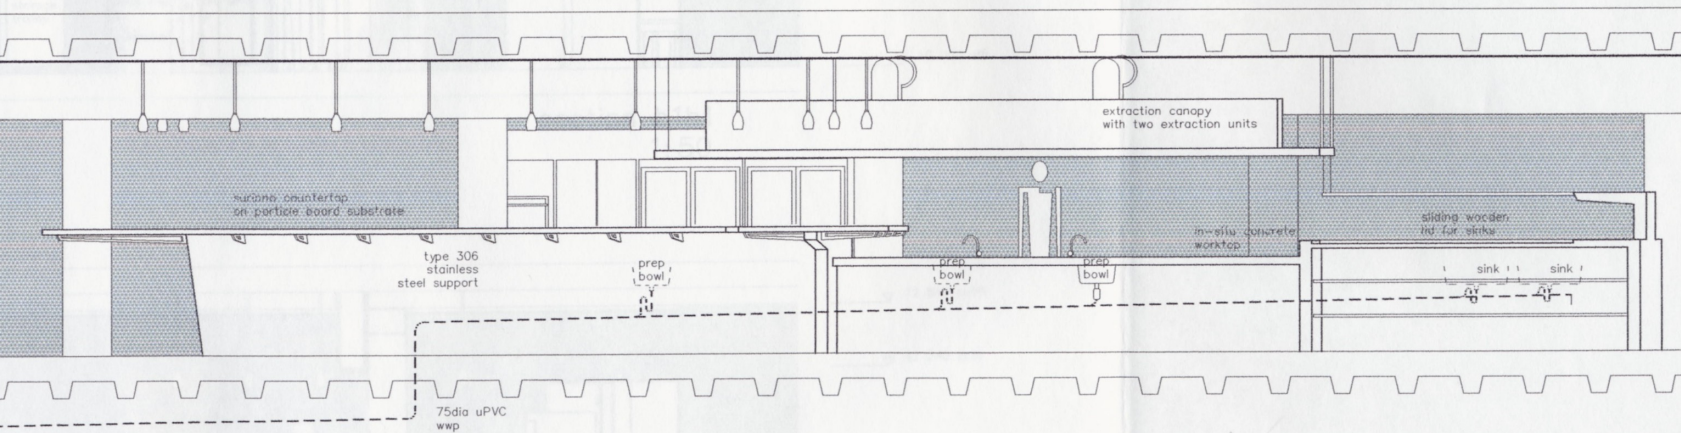


kitchen elevation  
1:50

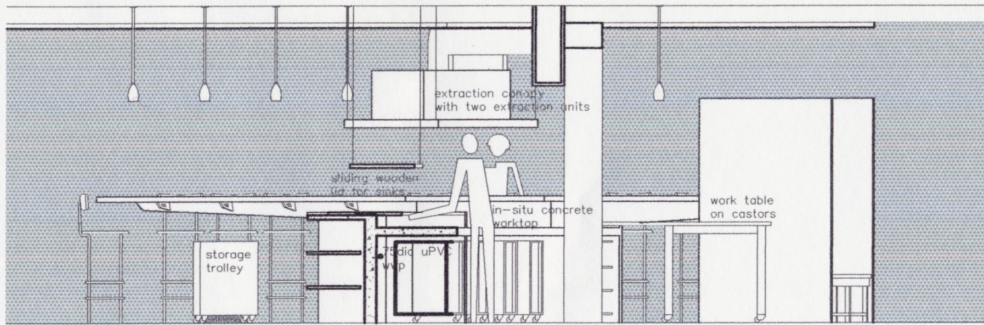


- ▽ 12 840 soffit
- ▽ 12 125 dividing wall
- ▽ 11 850 extraction canopy
- ▽ 10 000 uffi

section b1b1  
1:50

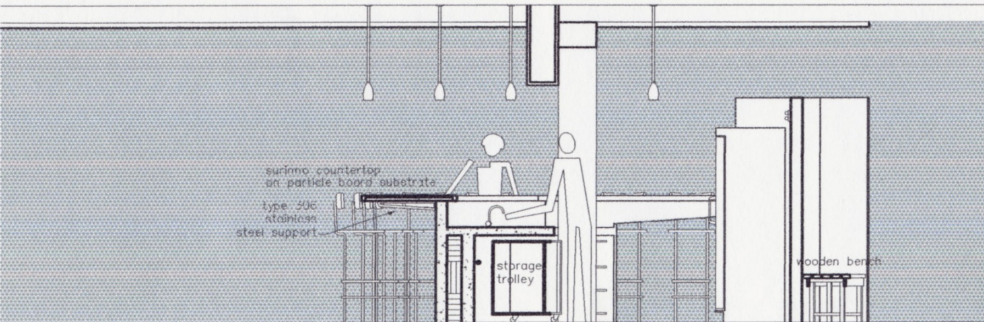


- ▽ 12 840 soffit
- ▽ 12 240 duct
- ▽ 11 200 counter
- ▽ 10 900 worktop
- ▽ 10 000 uffi


section b2b2  
1:50

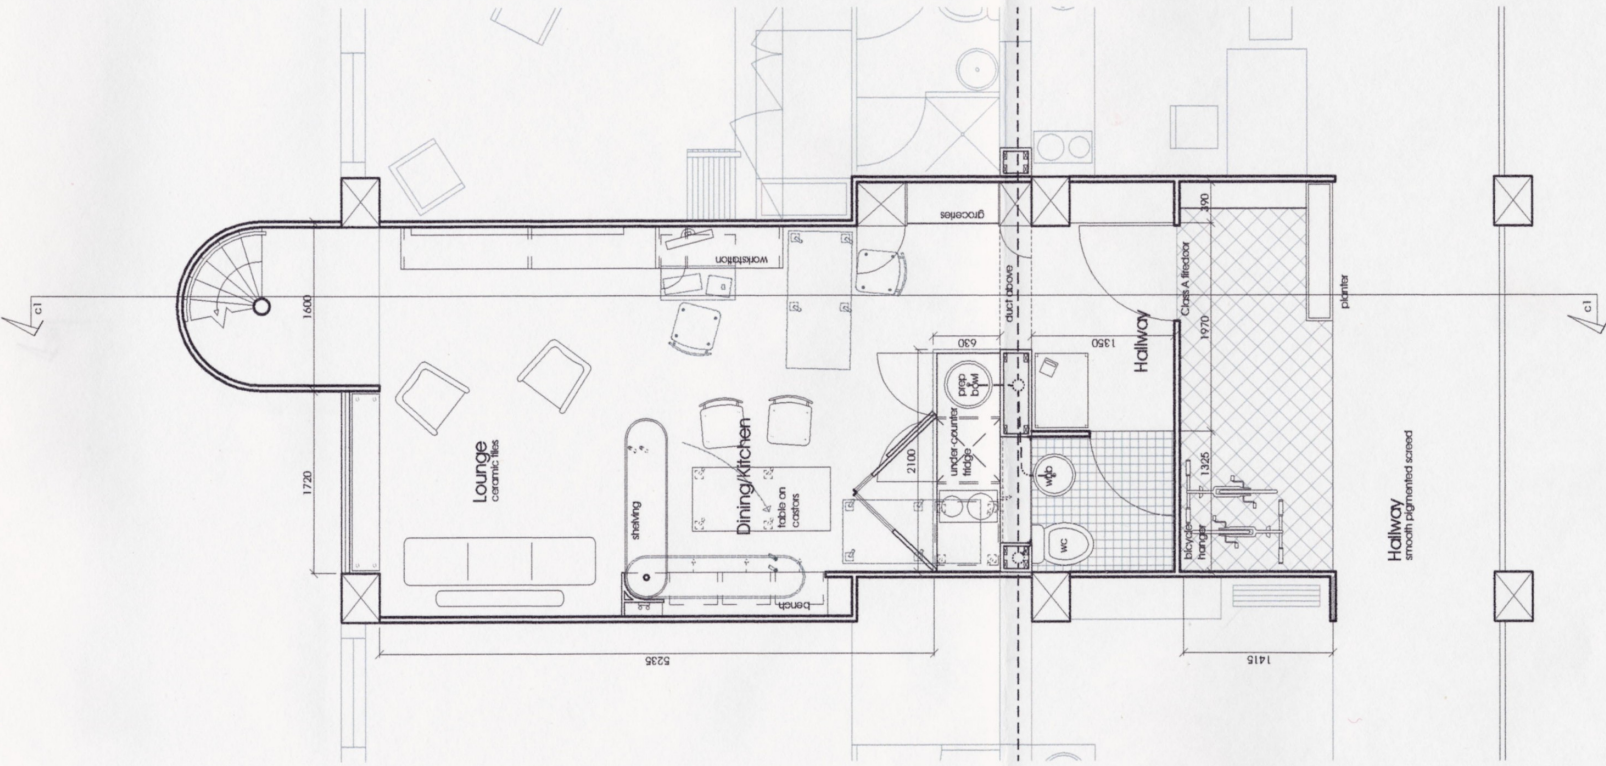

Hallway  
smooth pigmented screed

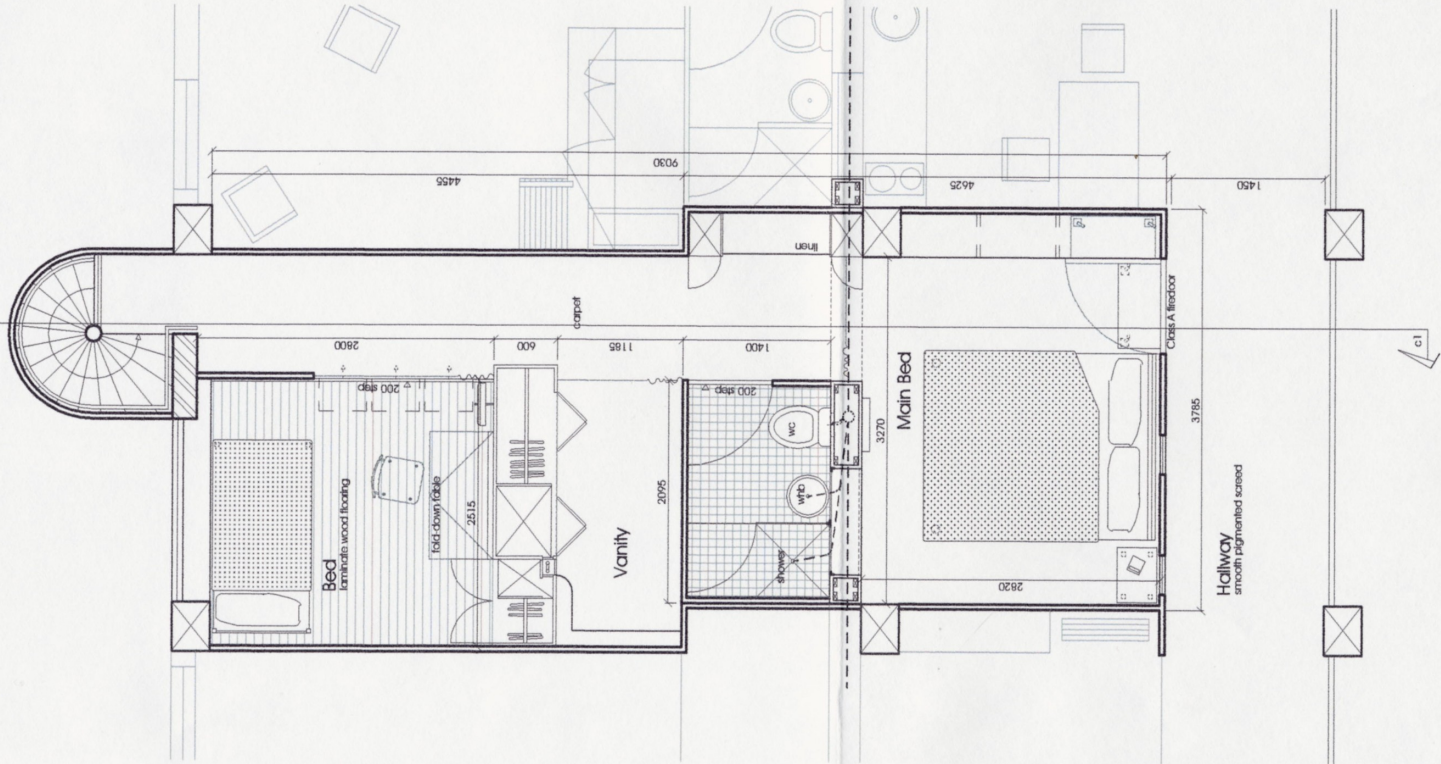

# University of Pretoria etd - König, R


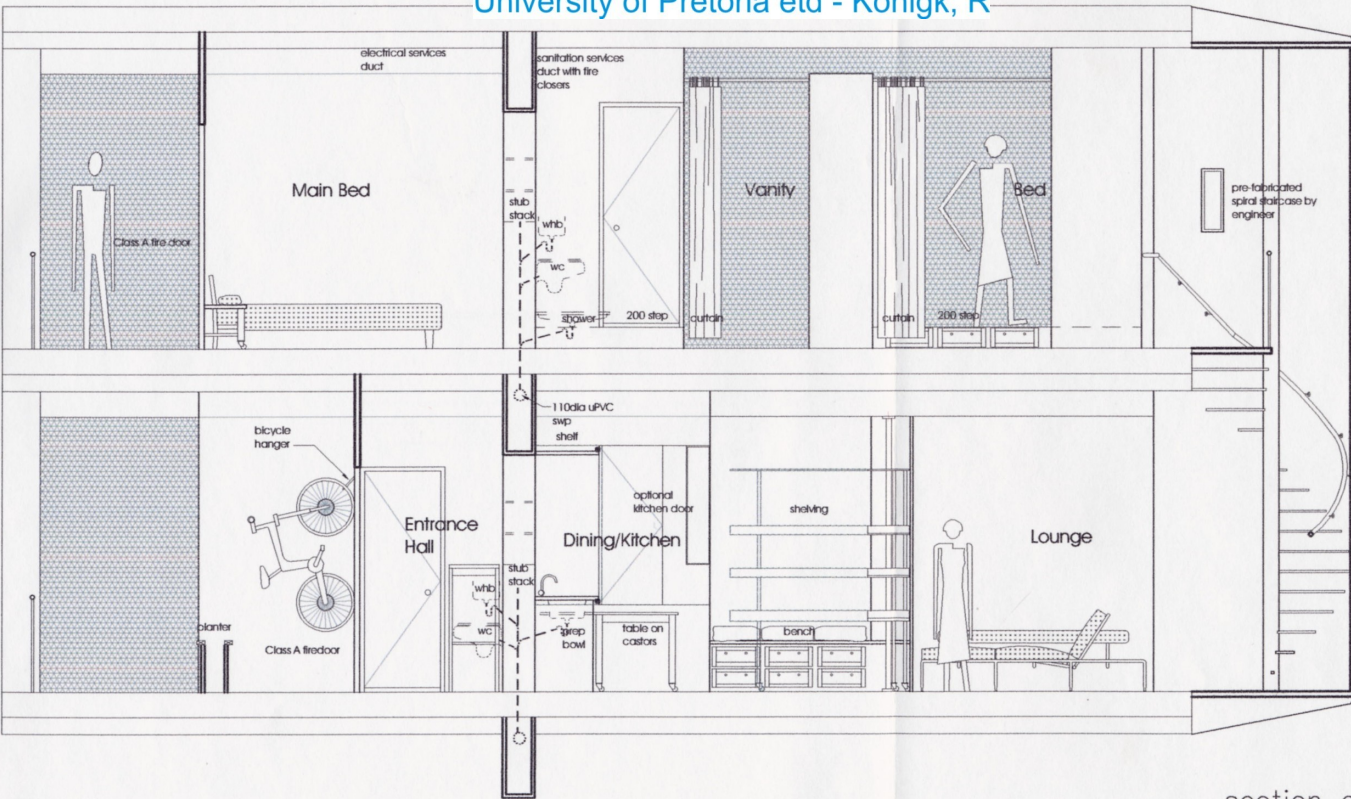




- ▽ 16 080 soffit
- ▽ 15 840 closet
- ▽ 13 240 ufl
- ▽ 12 840 soffit
- ▽ 12 240 duct
- ▽ 12 100 door openings
- ▽ 10 000 ufl

section c1c1  
1:50



University of Pretoria etd - König, R

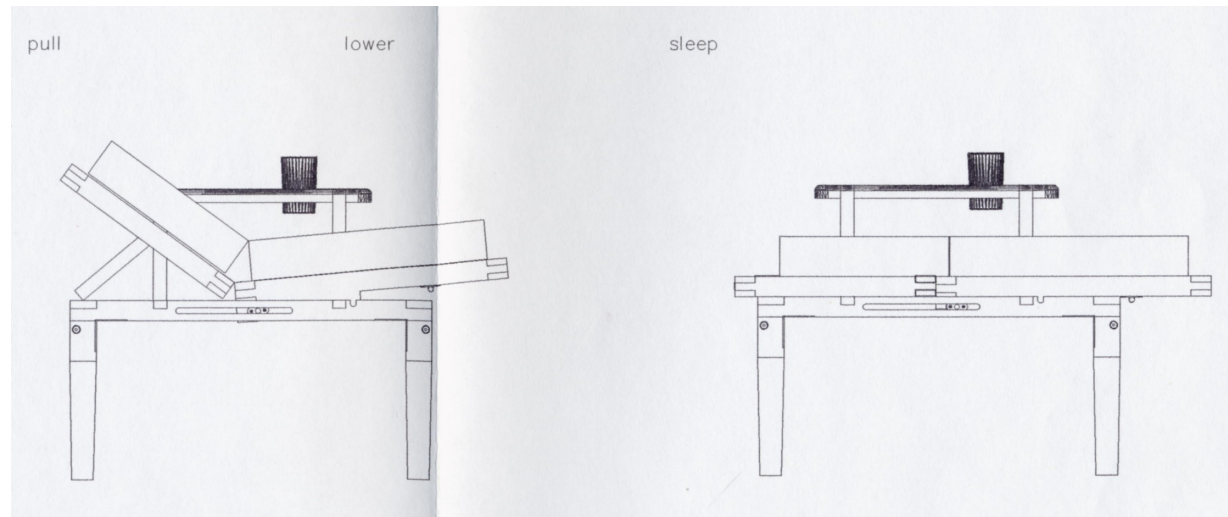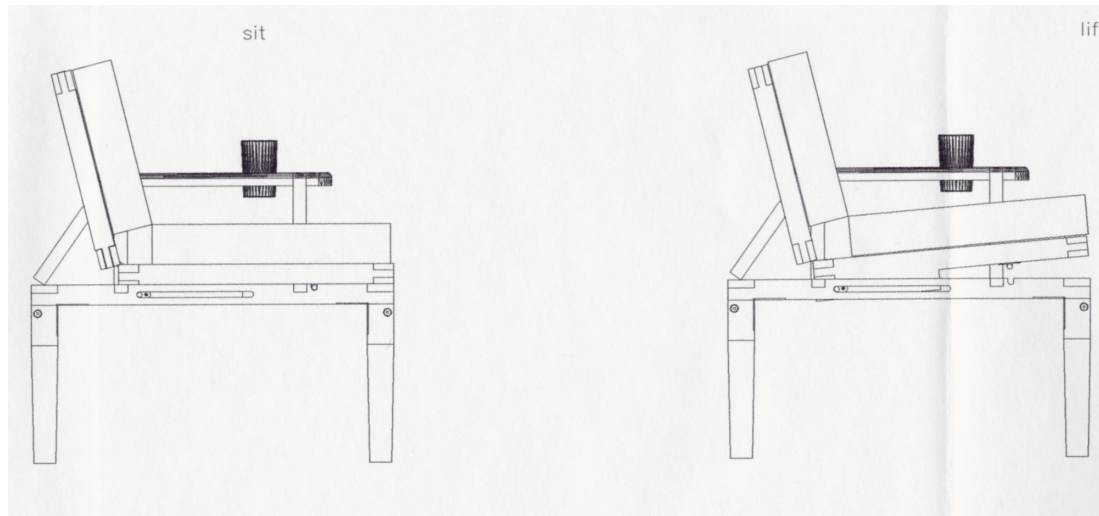

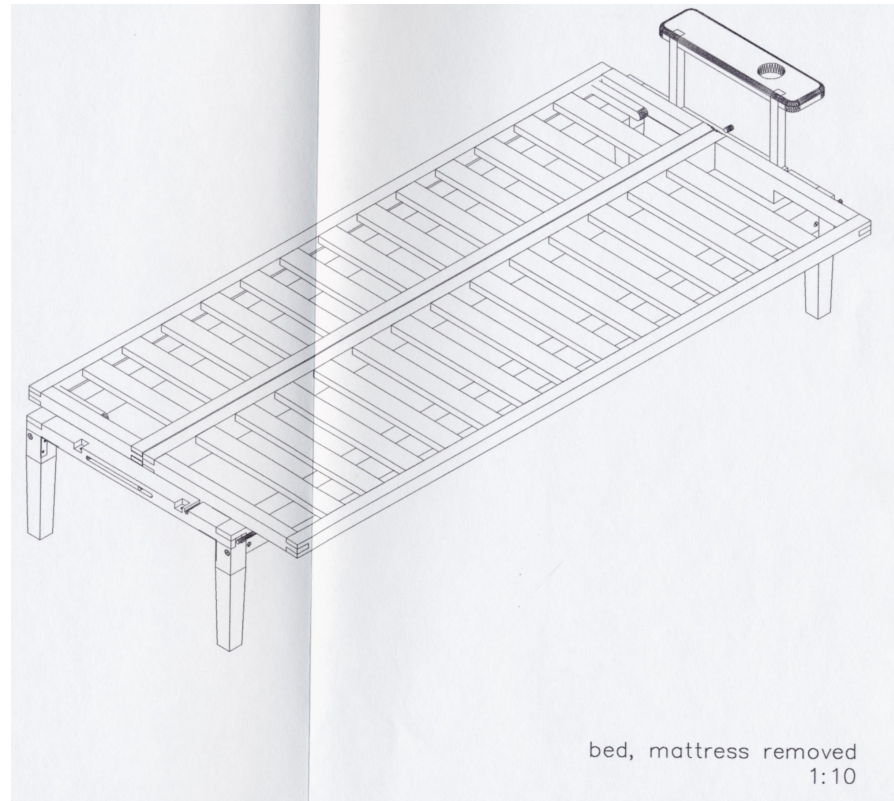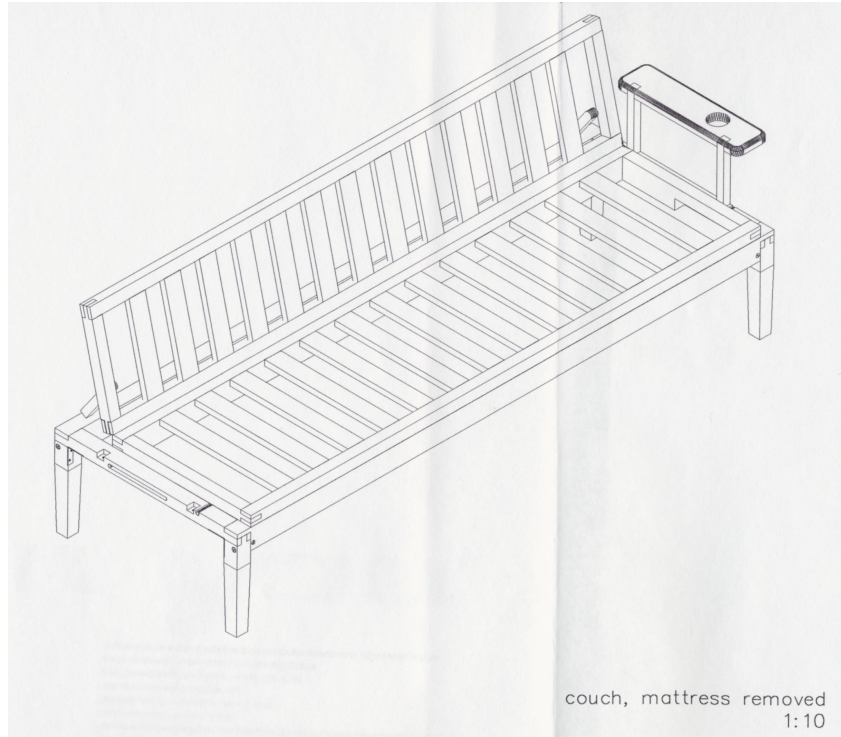

# THANK YOU

...for your nurture, support, sacrifice and contribution to who I am, Mamma en Pappa  
...for your love, enthusiasm and understanding, Cobus  
...For ciabatta and olives in all its manifestations, Lisl  
...because you were a teacher, John  
...because you told me to be myself, Schalk  
...for your encouragement, Katarina  
...because the planning and deadlines and your high expectations pushed me further, Nico  
...for my talent, my Lord