


**CHAPTER 8**

Technical Presentation drawings

8.1\_

Figure. 131  
Area map  
scale NA  
Location plan  
1:6000 scale

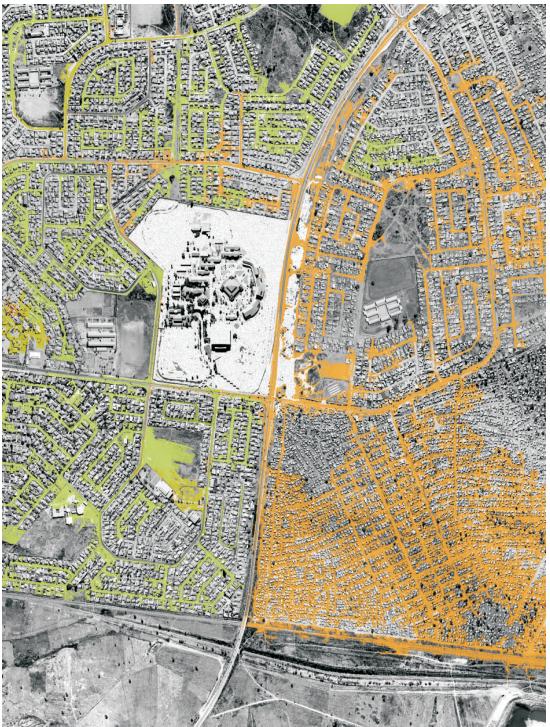

AREA MAP

INTD	100000000	SCLD	10000@A4
DEMMI BY	John Mlo	CHECKED BY	
APPROVED BY		CHECKED INTD	
<b>SITE DESCRIPTION</b>			
University of Pretoria Mamelodi, GFP 2000 Mamelodi			
<b>DRAWING TITLE</b>			
<b>COMMUNITY ENGAGEMENT FACILITATOR</b> AREA MAP, LOCATION PLAN			
<b>PROJECT No.</b>			
1_Mamelodi_Authentication document 2000_ University of Pretoria			
<b>DRAWING No.</b>			
MAP_UP_PLAN_001_P01A_2000		REV.	C

REV	DATE	DESCRIPTION	BY
A	10.03.2020	TECHNICAL REVIEW	JN
B	25.03.2020	EXTERNAL TECHNICAL REVIEW	JN
C	01.11.2020	PRESNTATION CHANGES	JN



LOCATION PLAN \_ SCALE 1:6000



## SCHEDULE OF AREA:

ROOF COVERAGE (m² coverage) 0.00 m²

TOTAL HABITABLE FLOOR AREA\_00 2094.00 m²

PARKING GARAGE AREA\_00 2475.00 m²

ADDITION TO EXISTING\_00 179.00 m²

TOTAL HABITABLE FLOOR AREA\_1st fl 2289.00 m²

PARKING GARAGE AREA\_1st fl 2591.00 m²

TOTAL HABITABLE FLOOR AREA\_2nd fl 2111.00 m²

PARKING GARAGE AREA\_2nd fl 3091.00 m²

TOTAL HABITABLE FLOOR AREA\_3rd fl 1043.00 m²

TOTAL FLOOR AREA 9171.00 m²

TOTAL FLOOR AREA garage 7057.00 m²

UNIVERSITY SITE AREA 2094.00 m²

PROJECT SITE AREA 15460.00 m²

PROJECT adjoin SITE AREA 20127.00 m²

ALLOWED FLOOR AREA RATIO NA

PROPOSED FLOOR AREA RATIO NA

ALLOWED COVERAGE 70%

PROPOSED COVERAGE 10%