


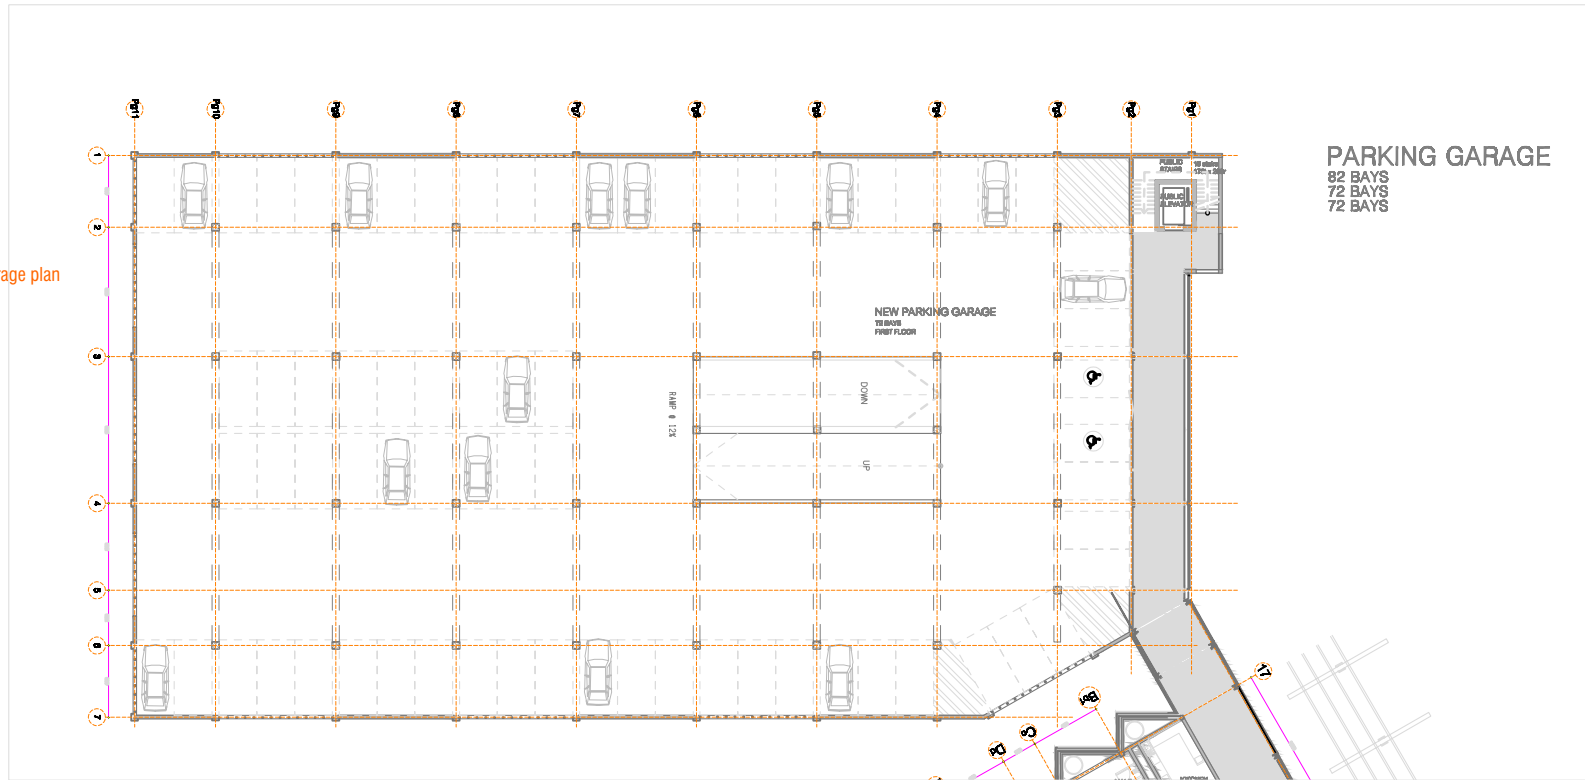


8.3.1\_

Figure. 134b  
First floor garage plan  
Scale 1:500



FIRST FLOOR GARAGE SCALE 1:500

DATE: 16.08.2008	SCALE: 1:500 @ A4
DRAWN BY: John Nkomo	CHECKED BY:
APPROVED BY:	CHECKED DATE:
SITE DESCRIPTION University of Pretoria Hono Blyden, ERF 25002 Mamelodi	
DRAWING TITLE <b>COMMUNITY ENGAGEMENT FACILITATOR</b> FIRST FLOOR GARAGE PLAN	
PROJECT No: 1_Master Architecture dissertation 2008, University of Pretoria	
DRAWING No: March UP_PLAN_001_P01A. 2008	REV: C

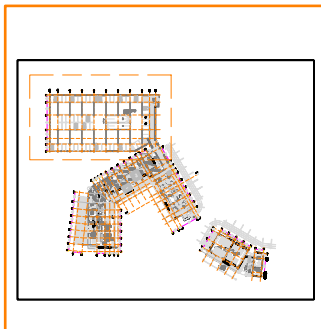

**COMMUNITY ENGAGEMENT FACILITY**  
**MAMELODI\_CVIC AND COMMUNITY SERVICE TECHNICAL SUBMISSION**