




technical drawings

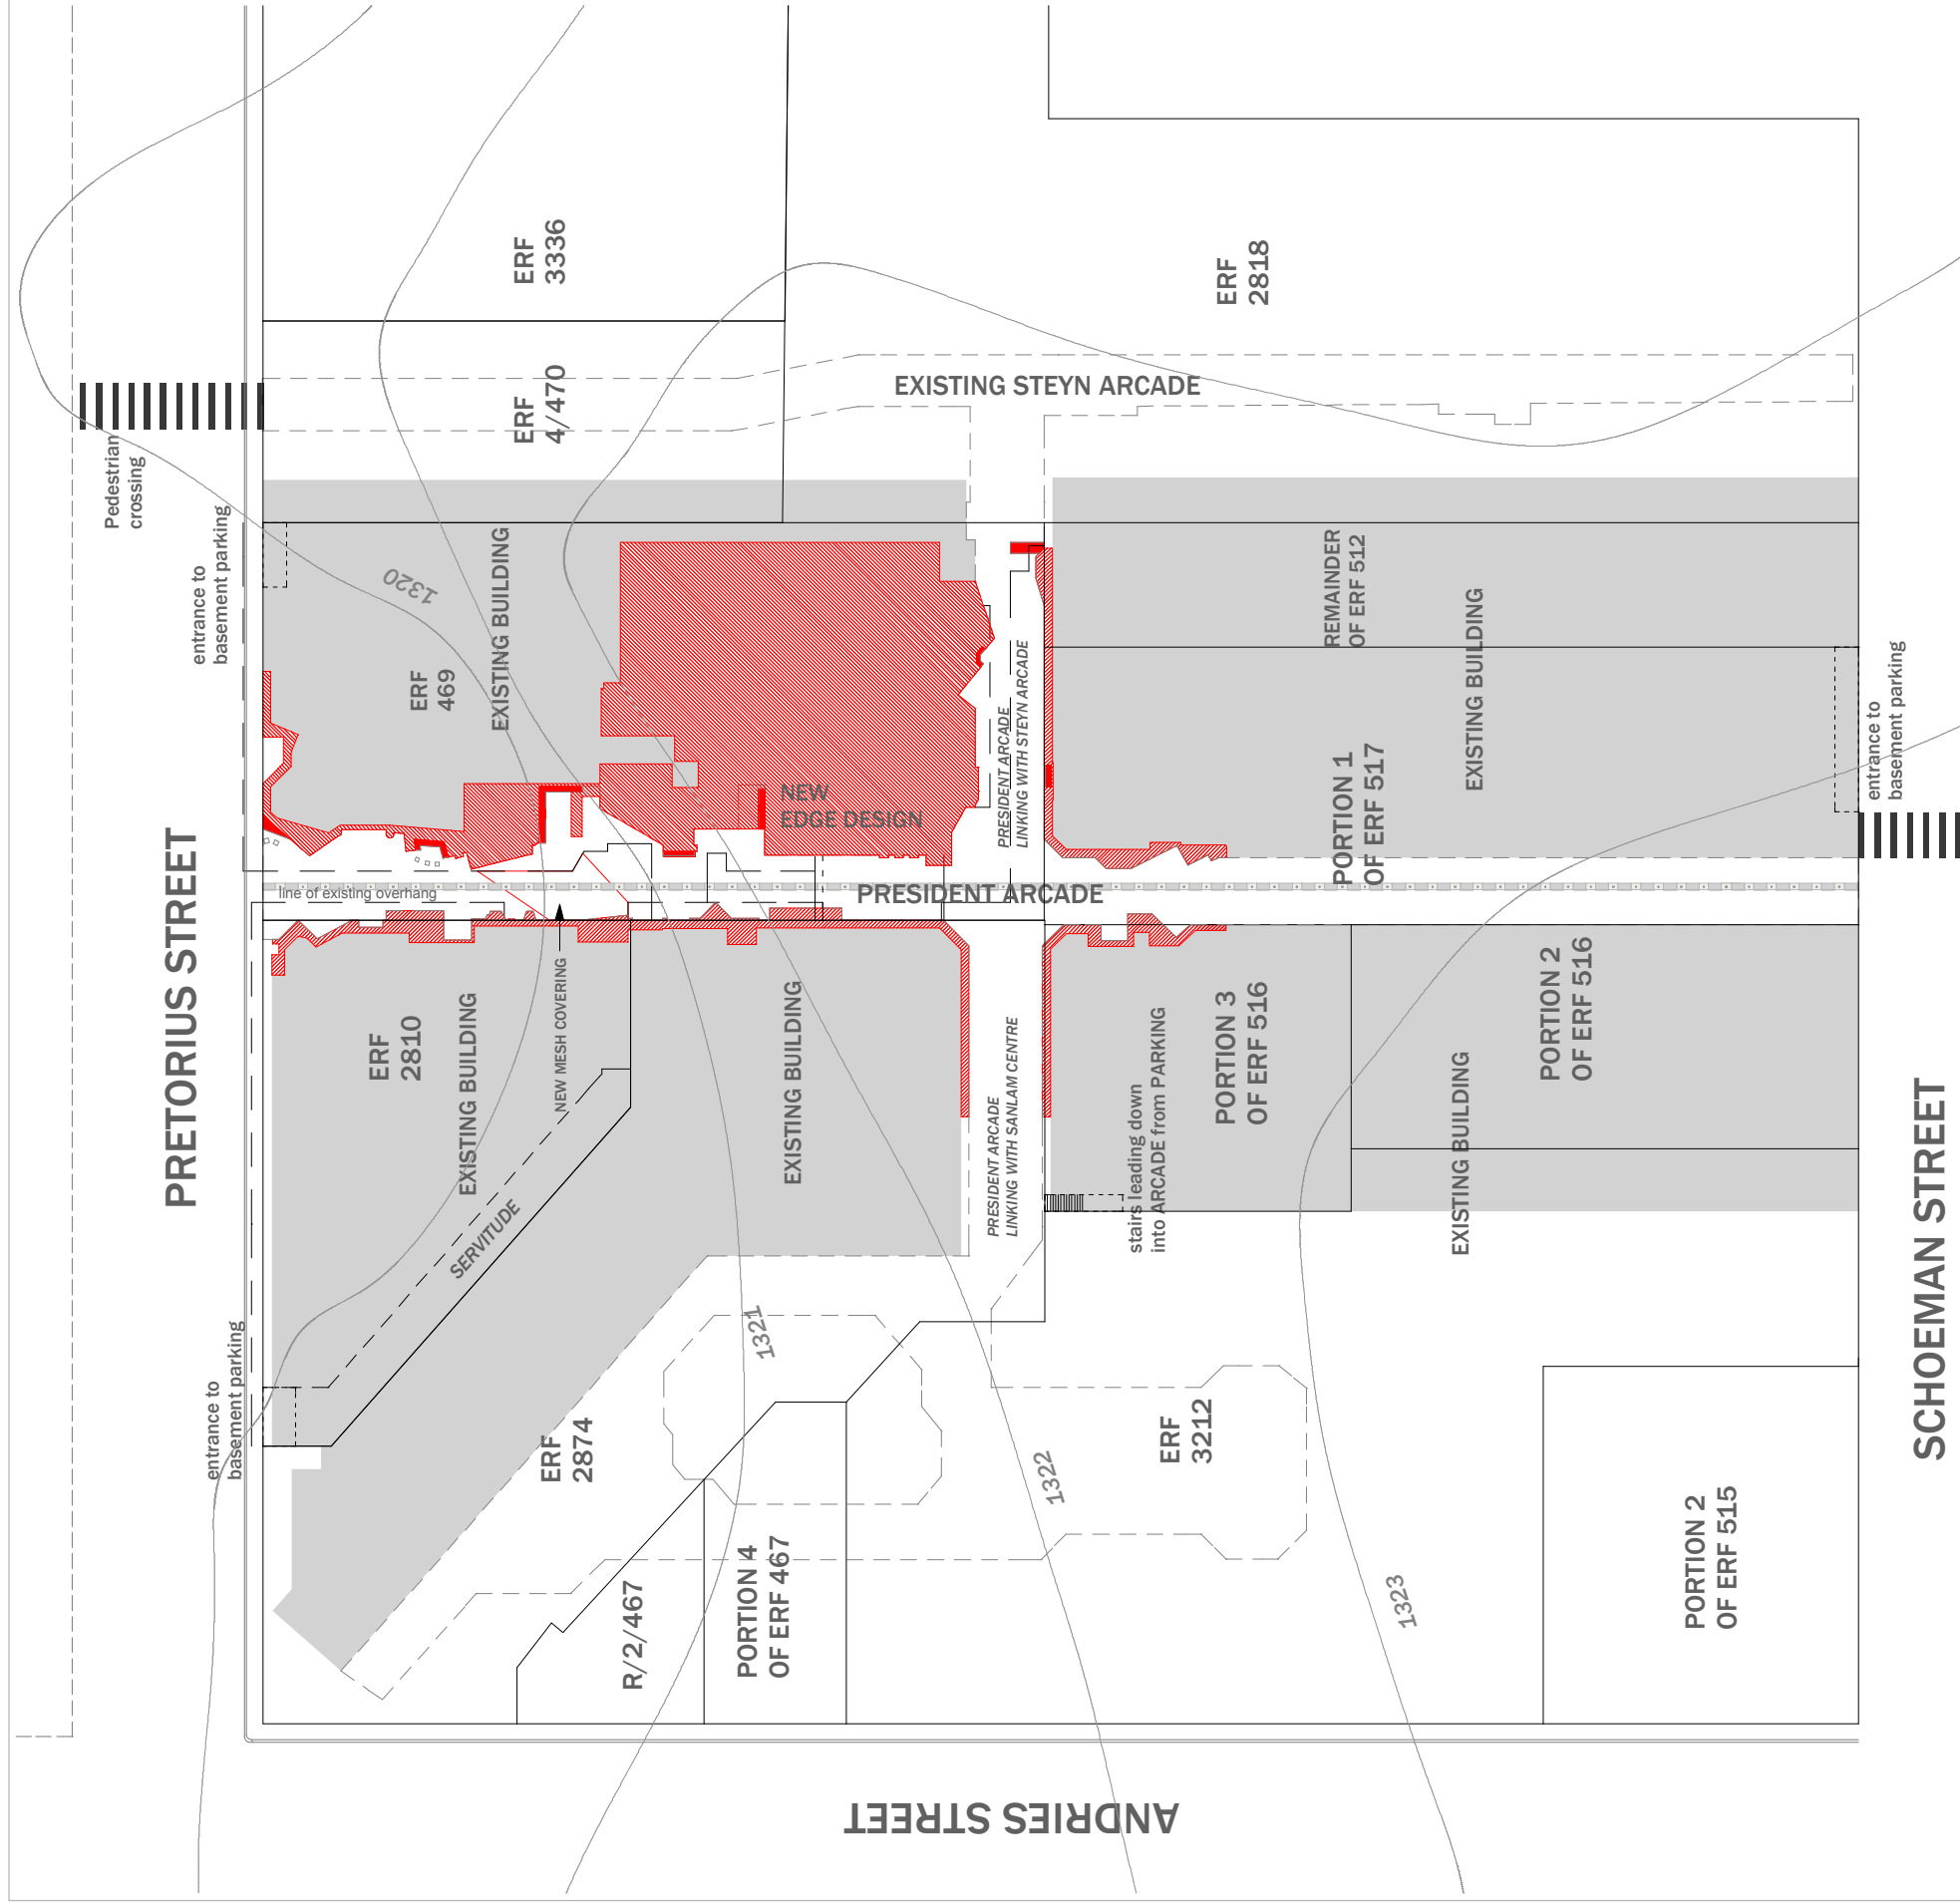


SITE PLAN 1:500

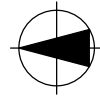


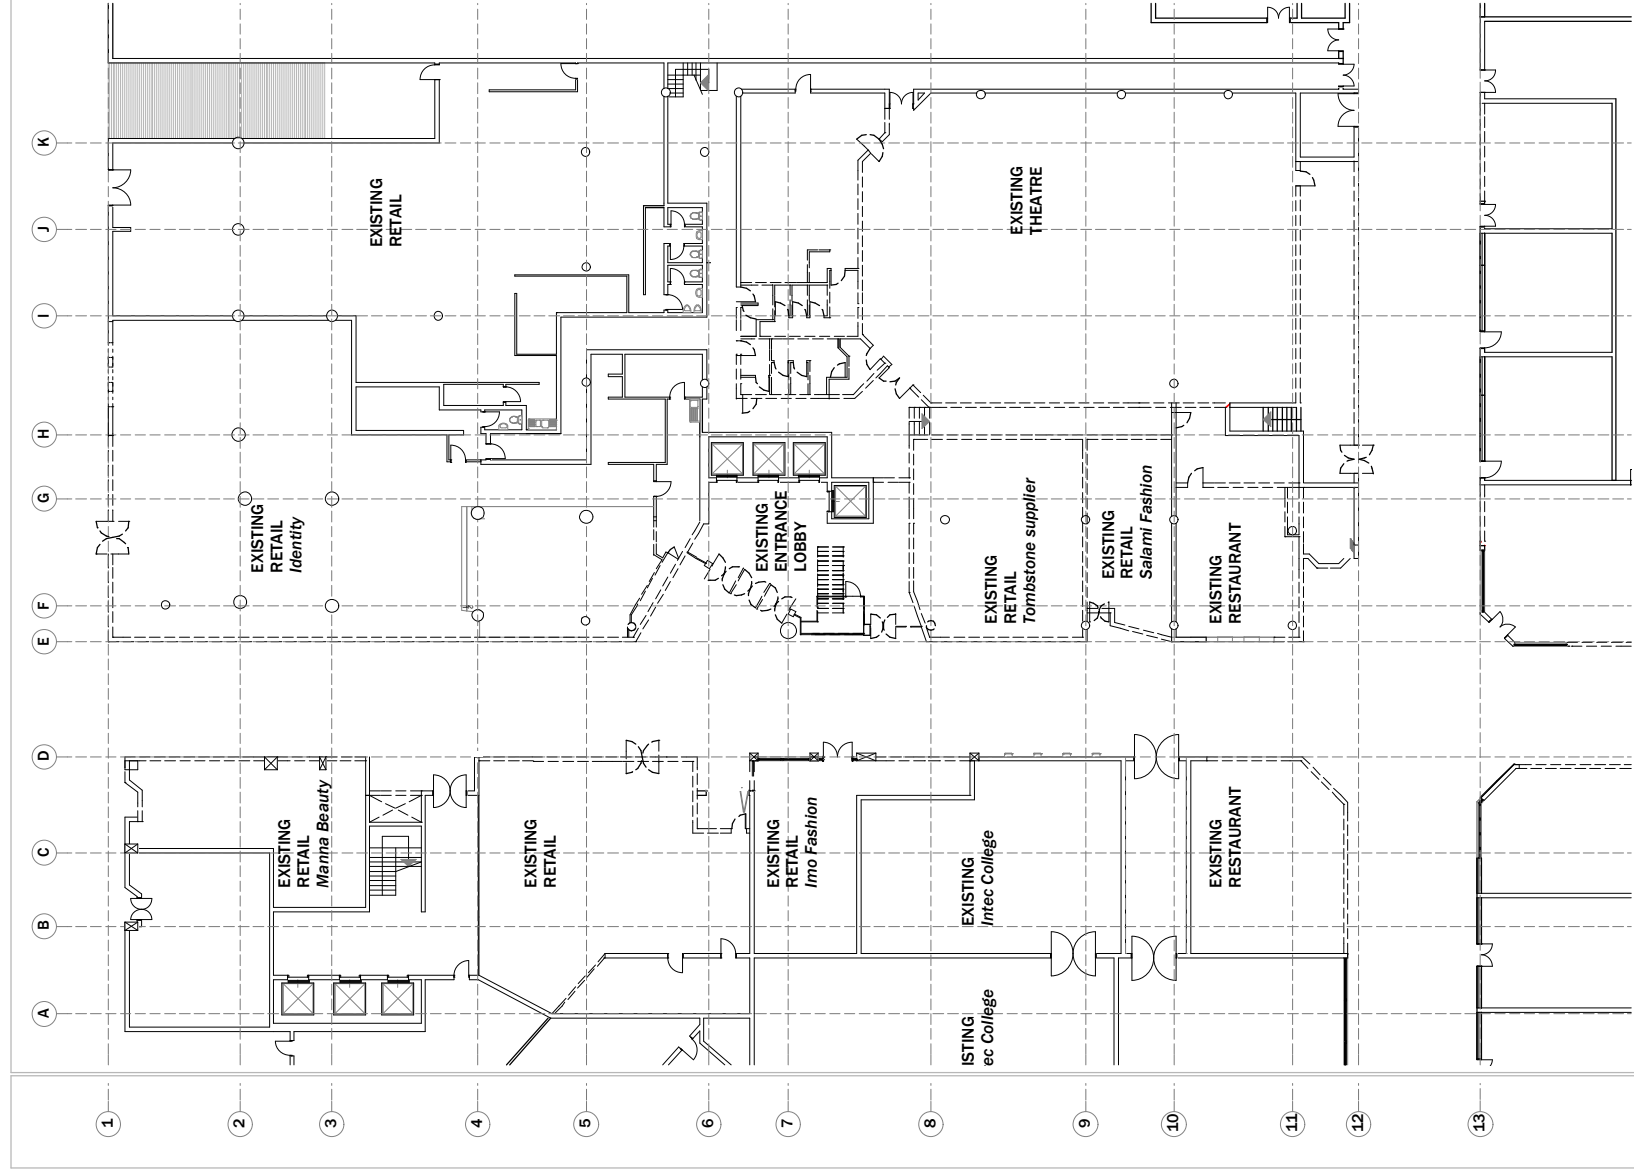


DEMOLITION PLAN - GROUND FLOOR 1:200

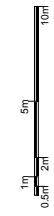


- EXISTING WALLS
- - - WALLS TO BE DEMOLISHED
- EXISTING R.C. COLUMNS
- COLUMNS TO BE DEMOLISHED

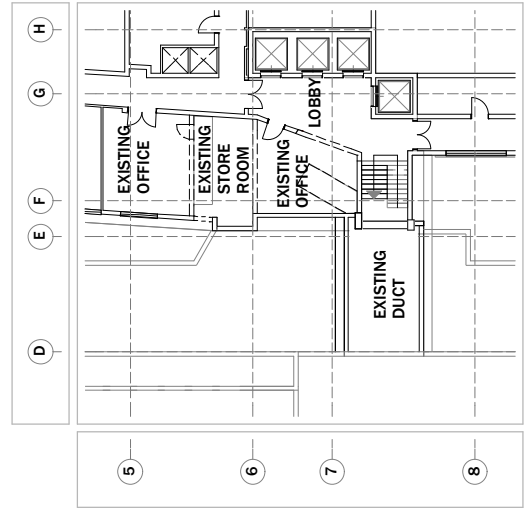


DEMOLITION PLAN - FIRST FLOOR 1:200

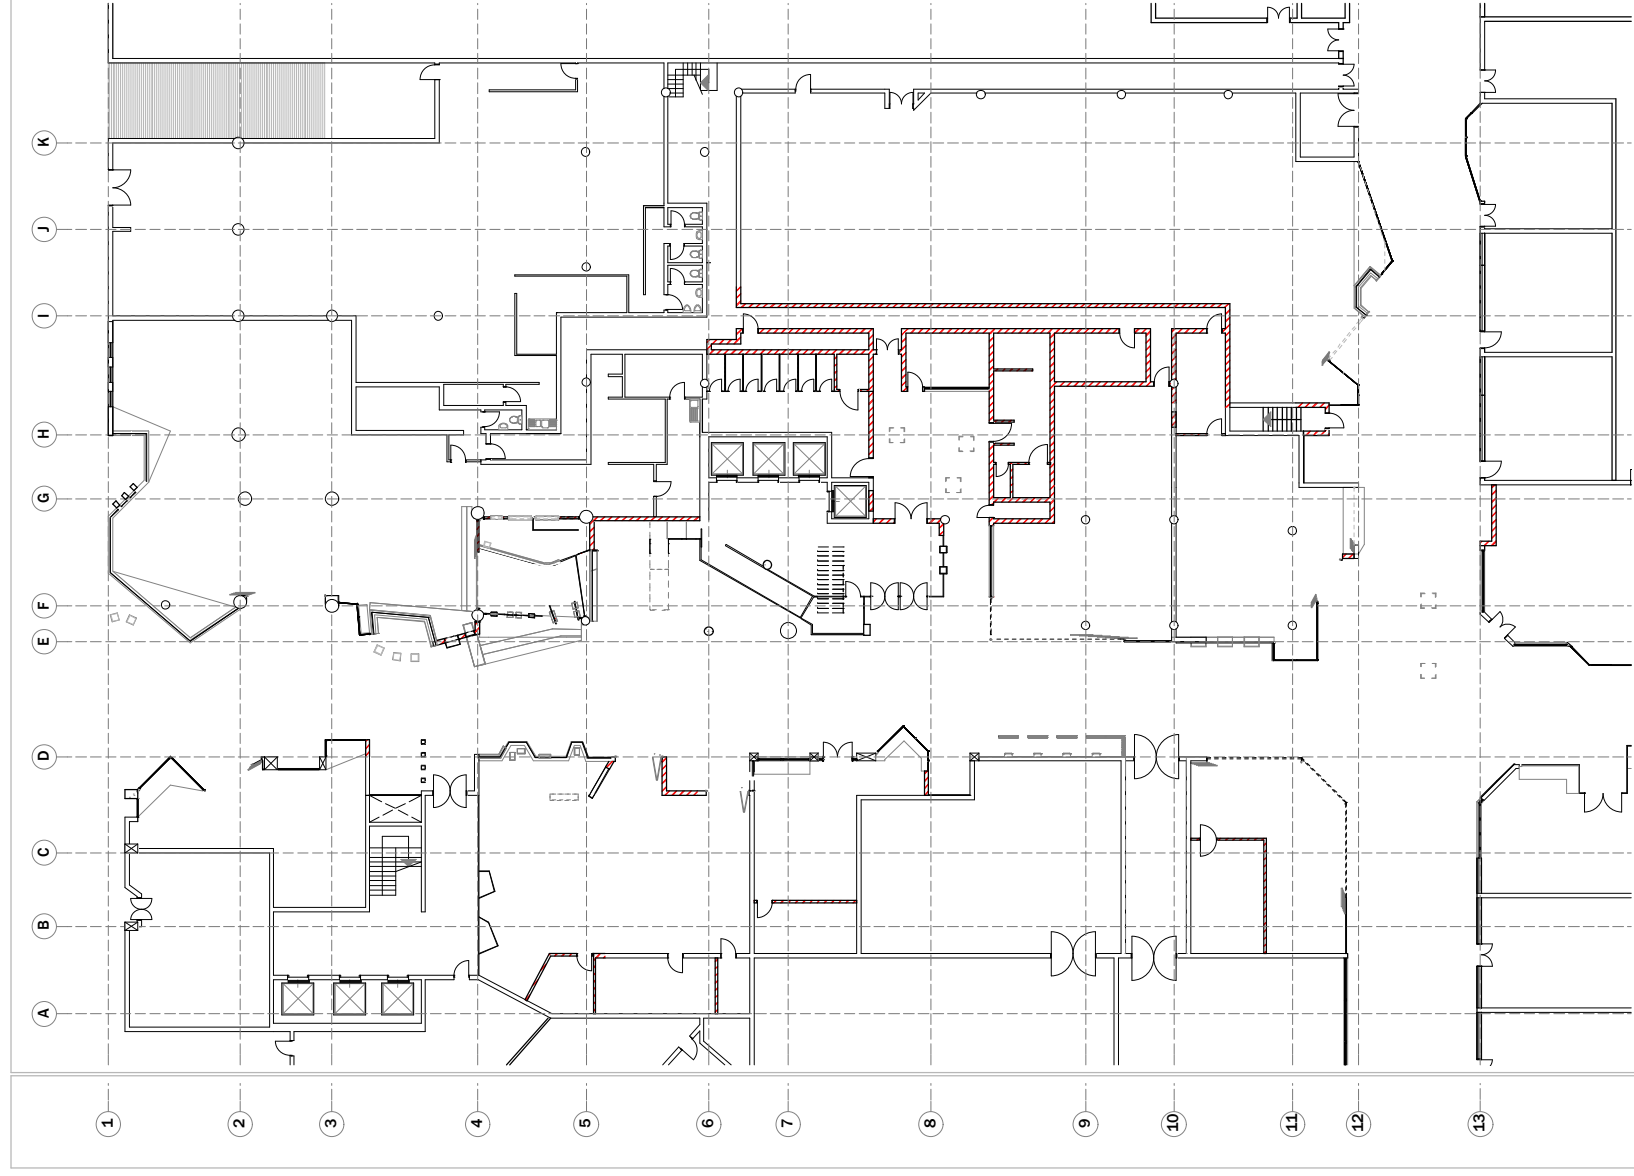

WET BRICKWORK PLAN - GROUND FLOOR 1:200

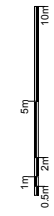


- EXISTING WALLS
- - - NEW WALLS
- EXISTING R.C. COLUMNS
- NEW R.C. COLUMNS

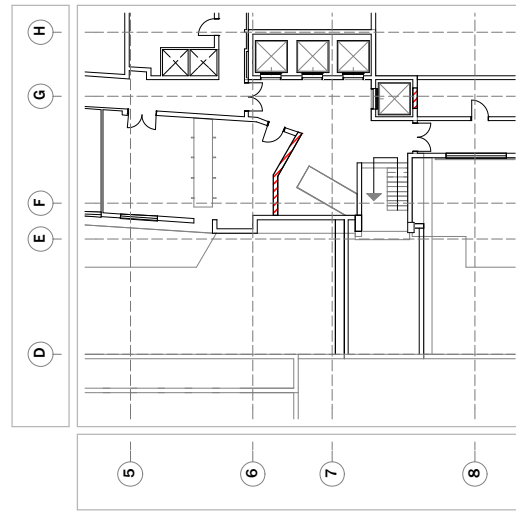

WET BRICKWORK PLAN - FIRST FLOOR 1:200


NORTH ELEVATION

1:100

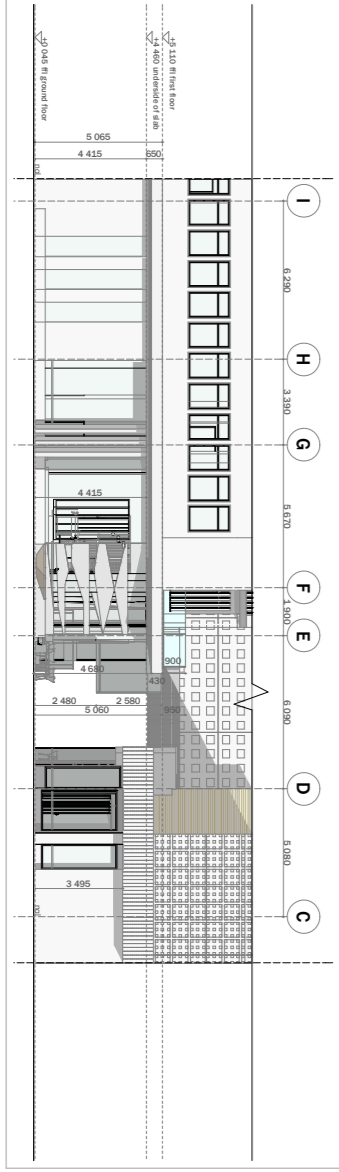


EAST ELEVATION

1:100

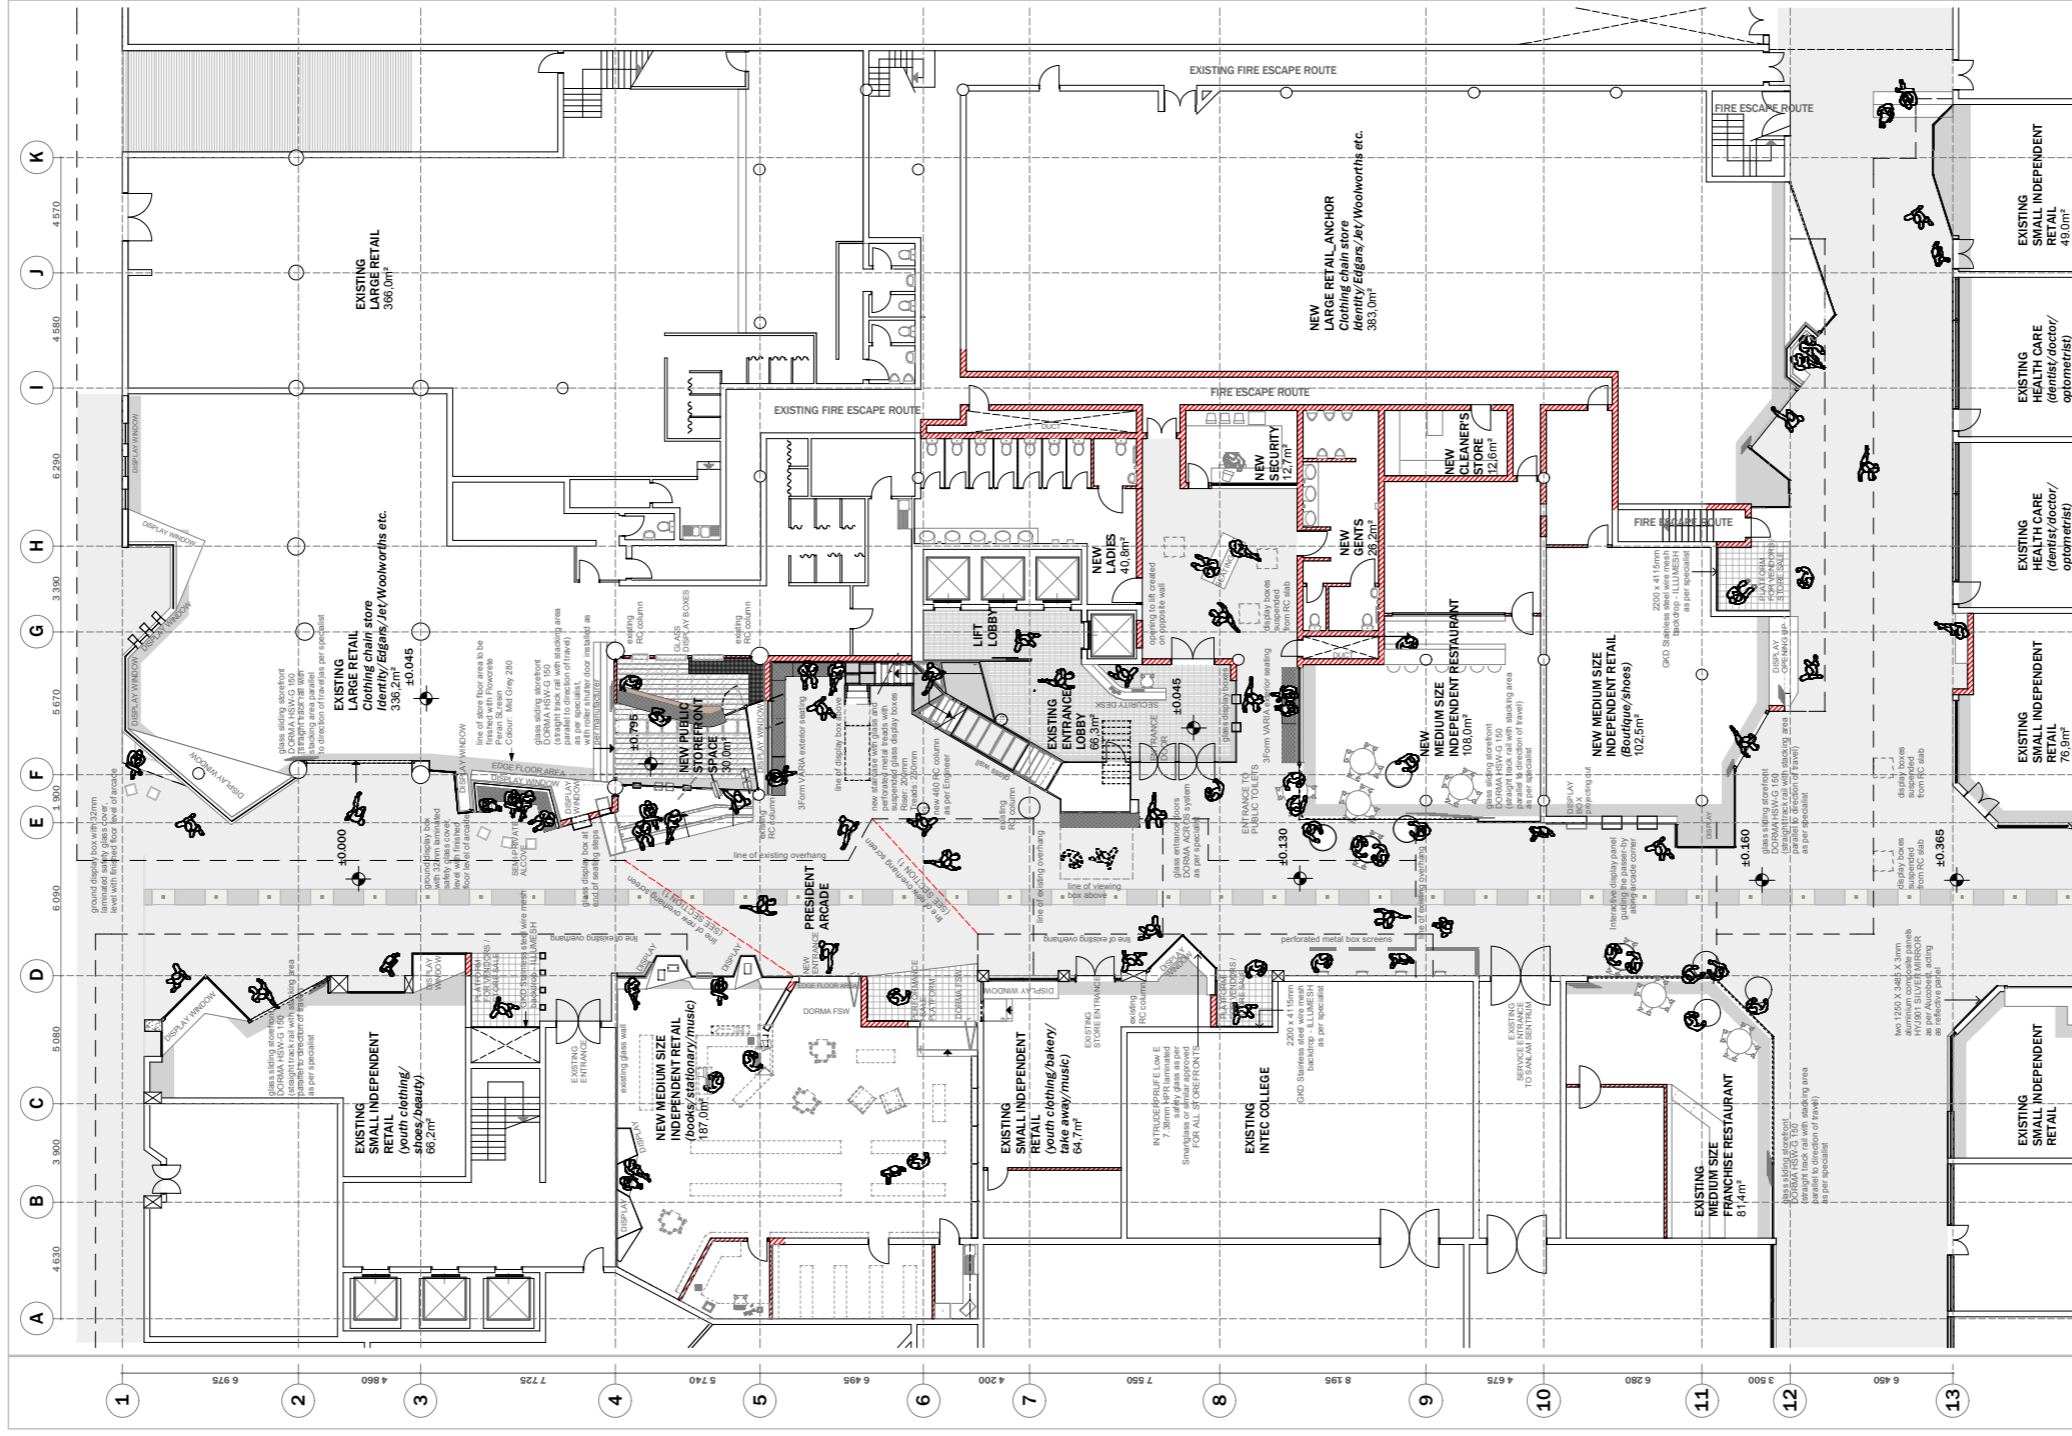


PLAN - GROUND FLOOR

1:100

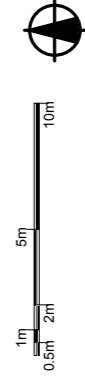


WEST ELEVATION

1:100

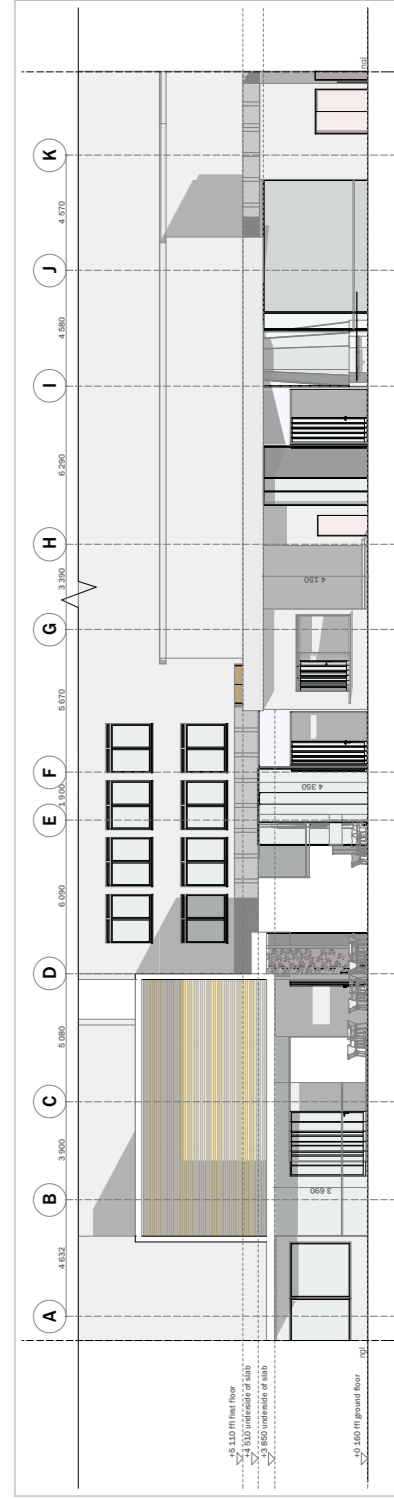


SOUTH ELEVATION



1:100

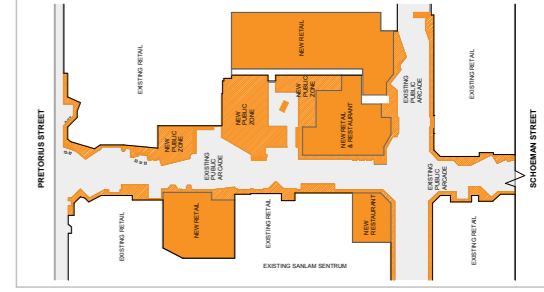


KEYPLAN

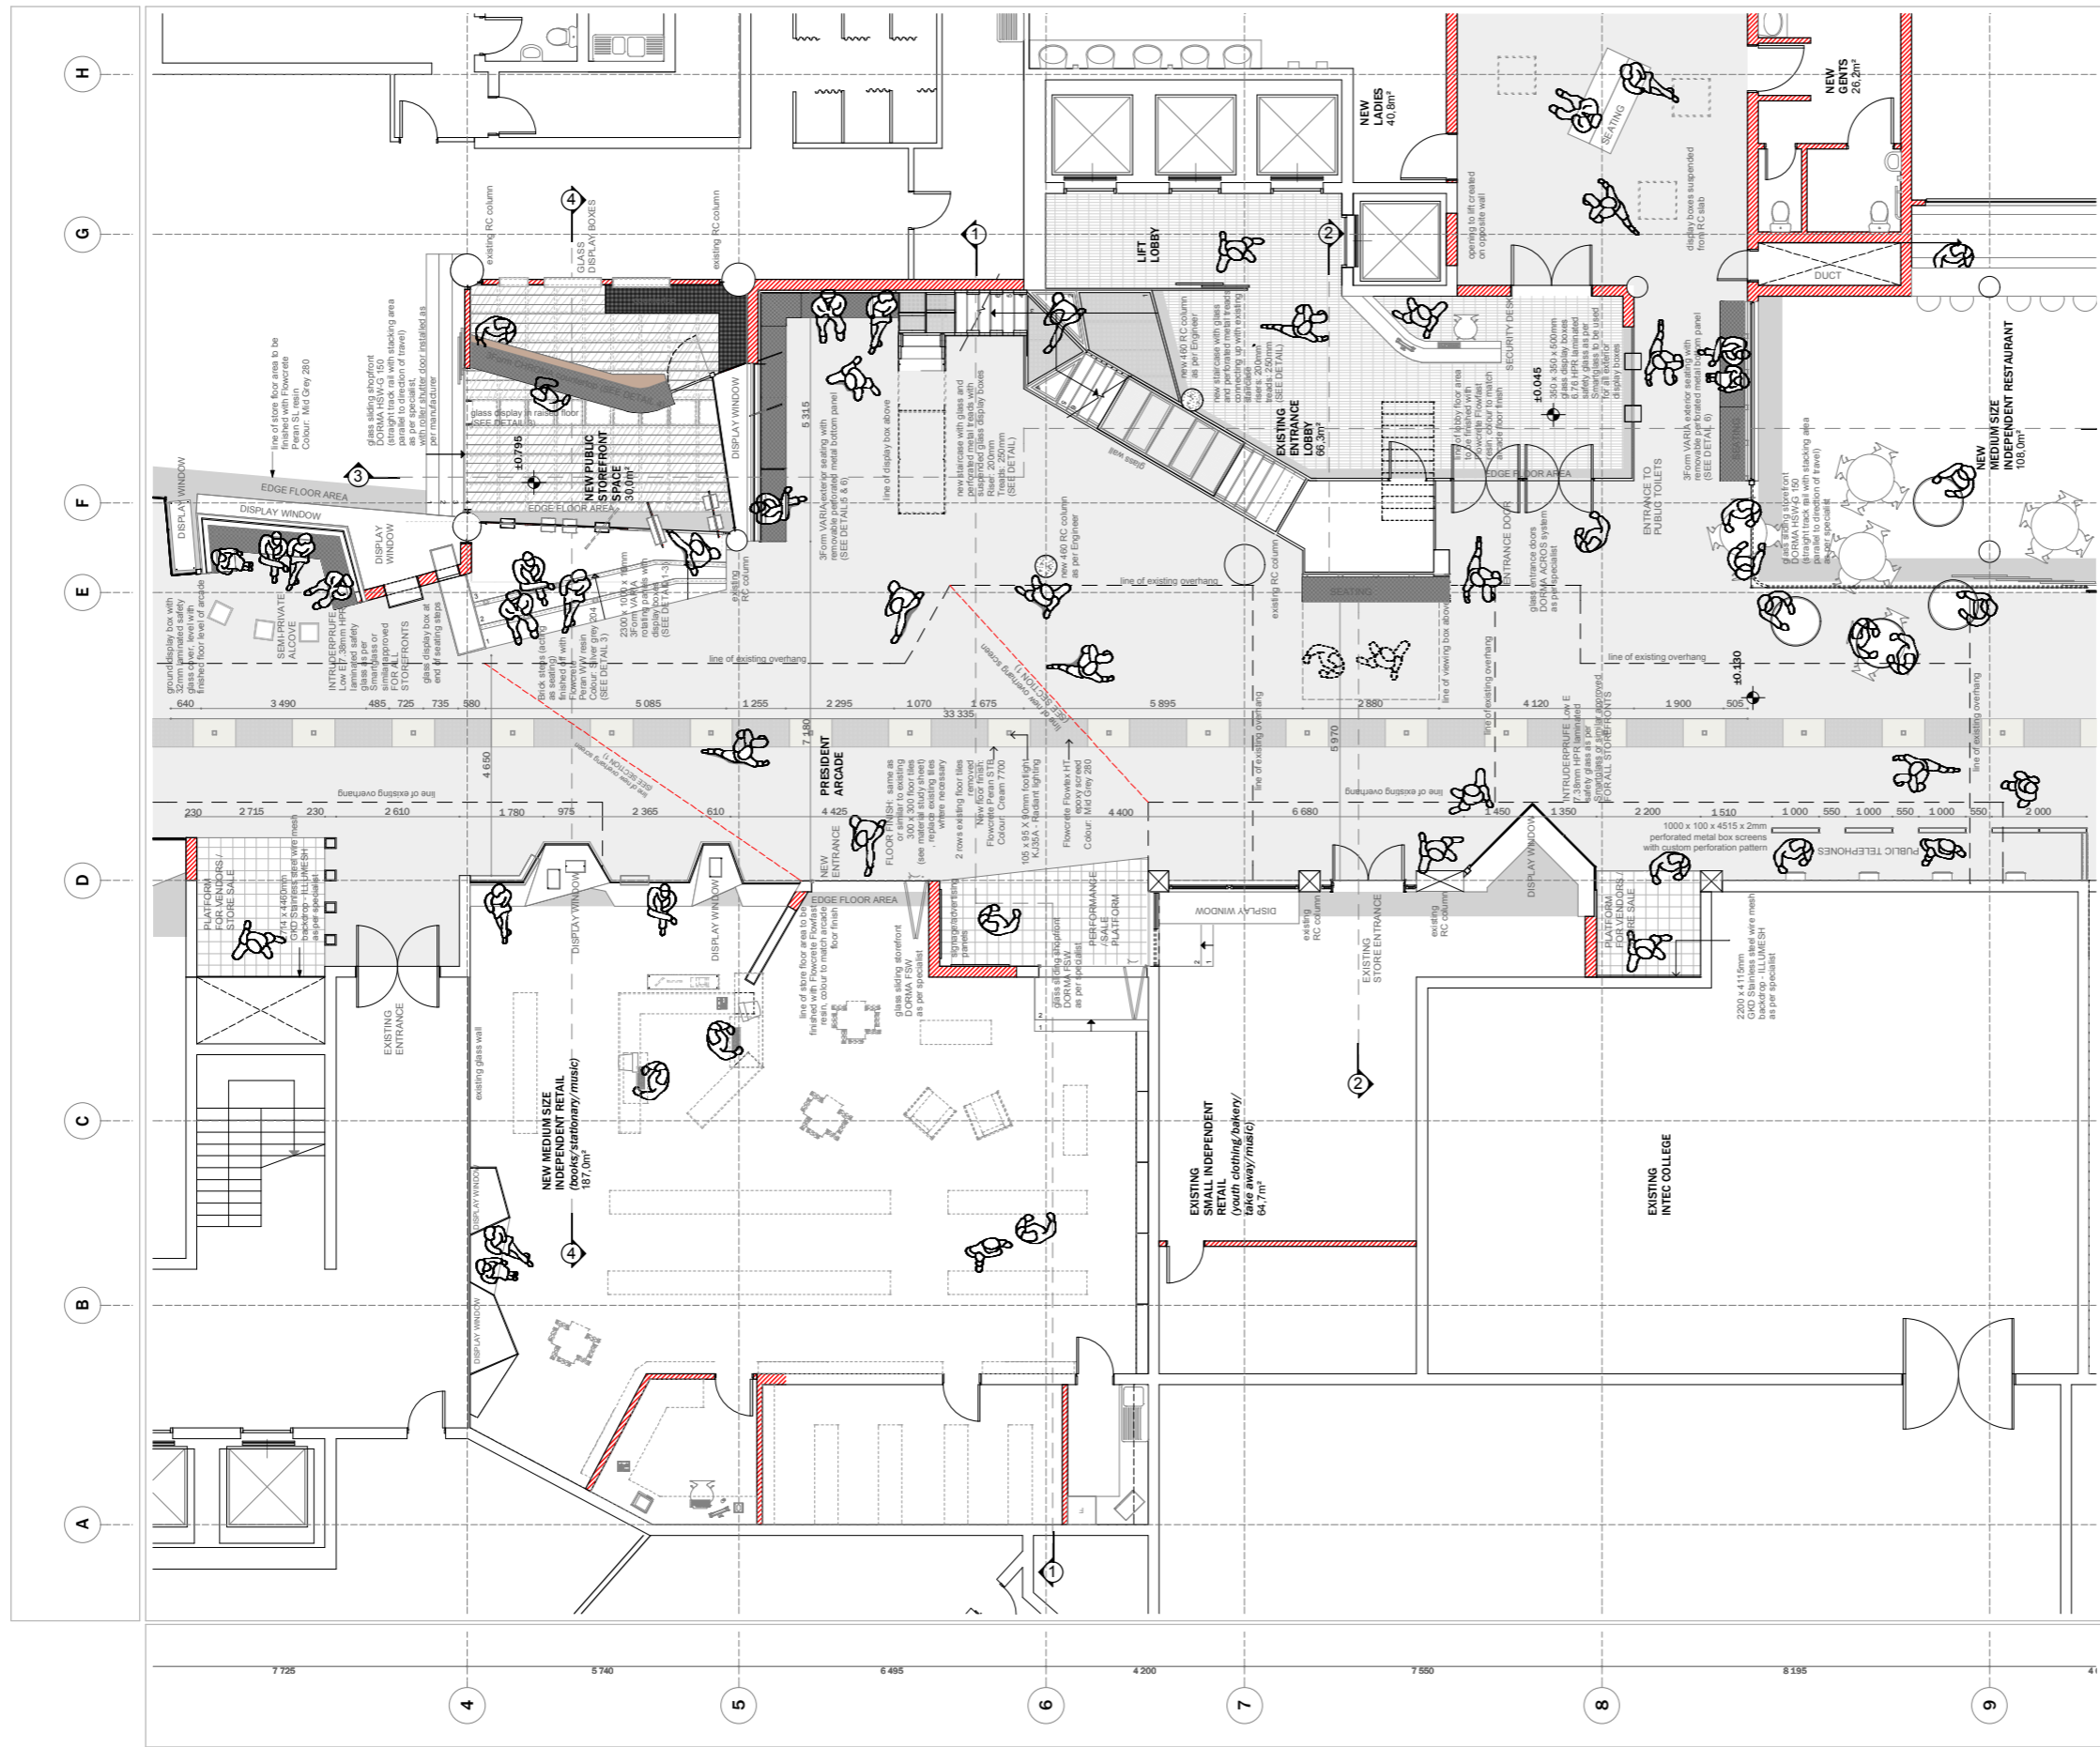


PLAN - GROUND FLOOR 1:50

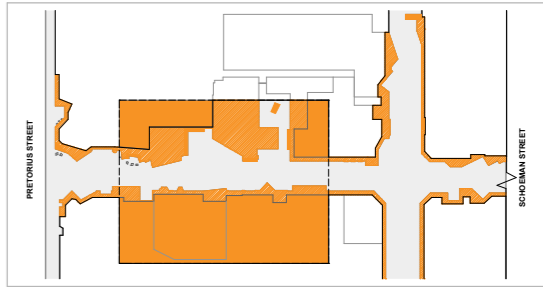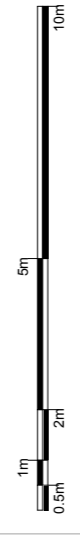

KEYPLAN

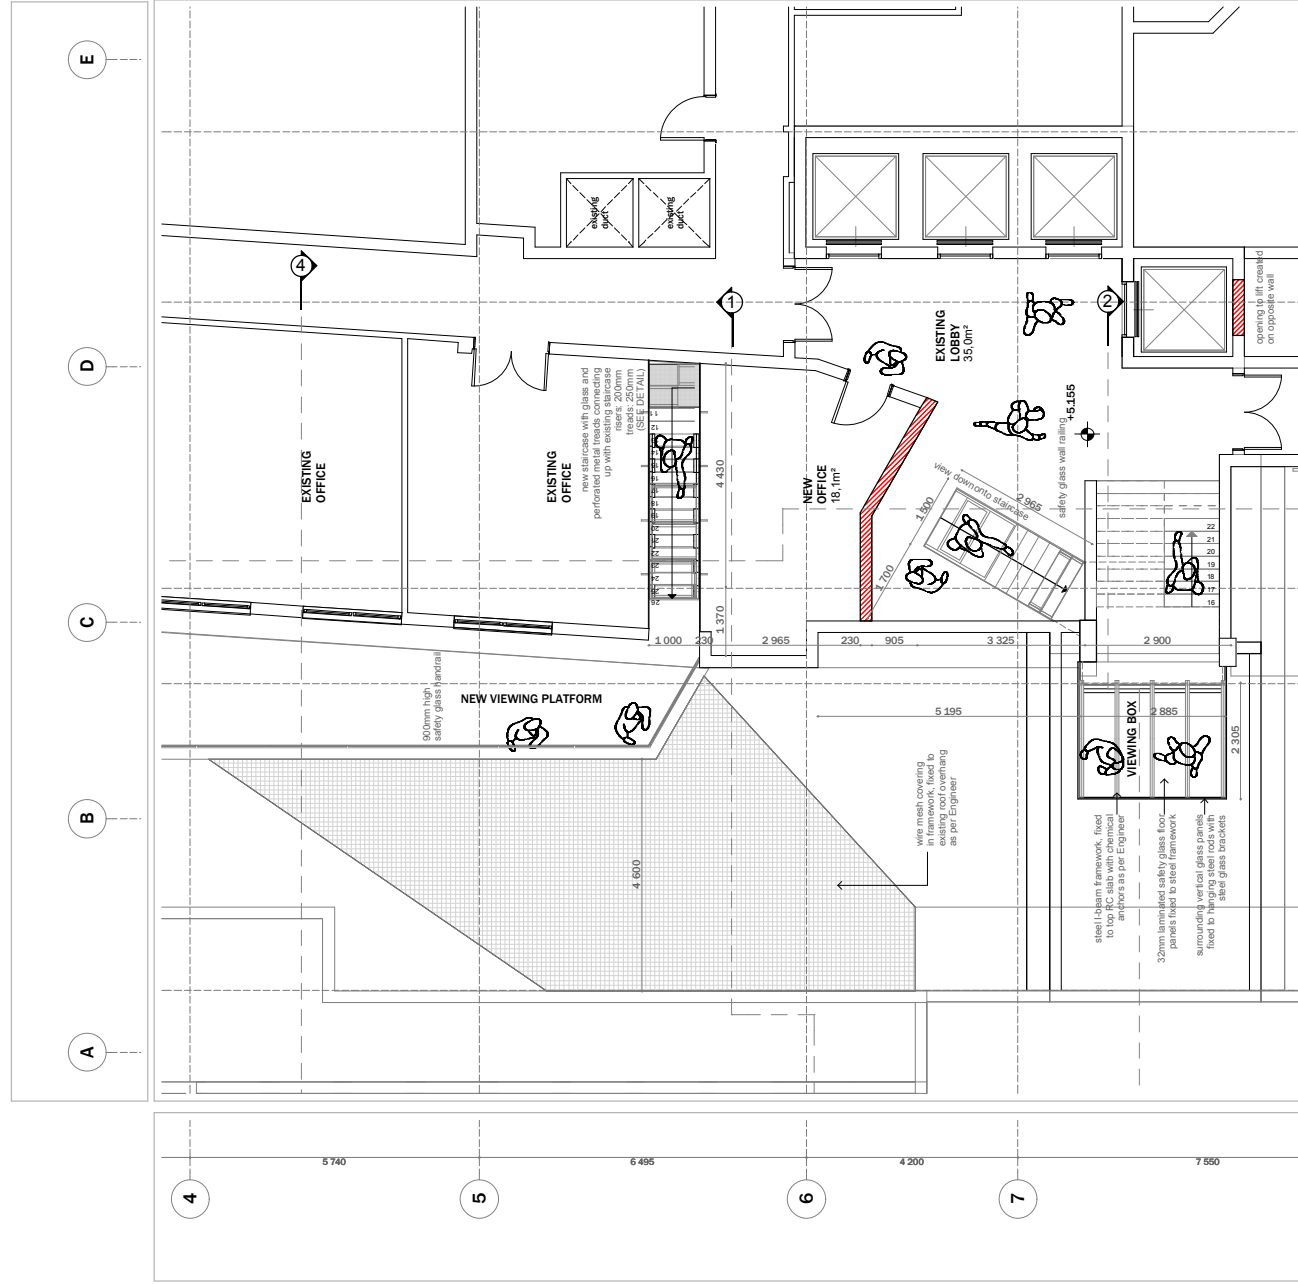

PLAN - FIRST FLOOR 1:50

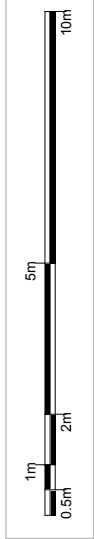



EAST ELEVATION 1:50

