



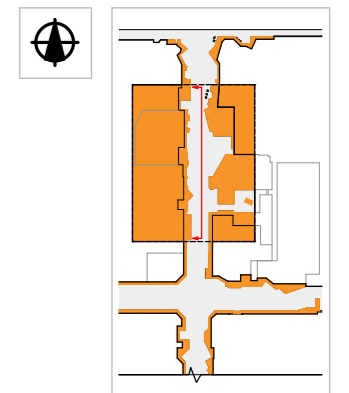


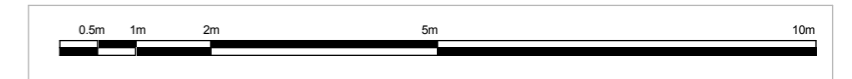


WEST ELEVATION 1:50

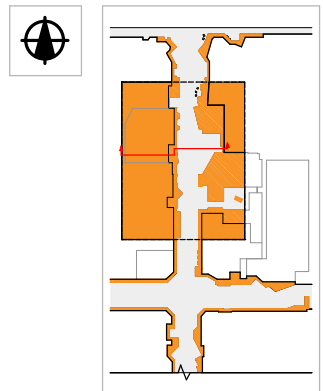


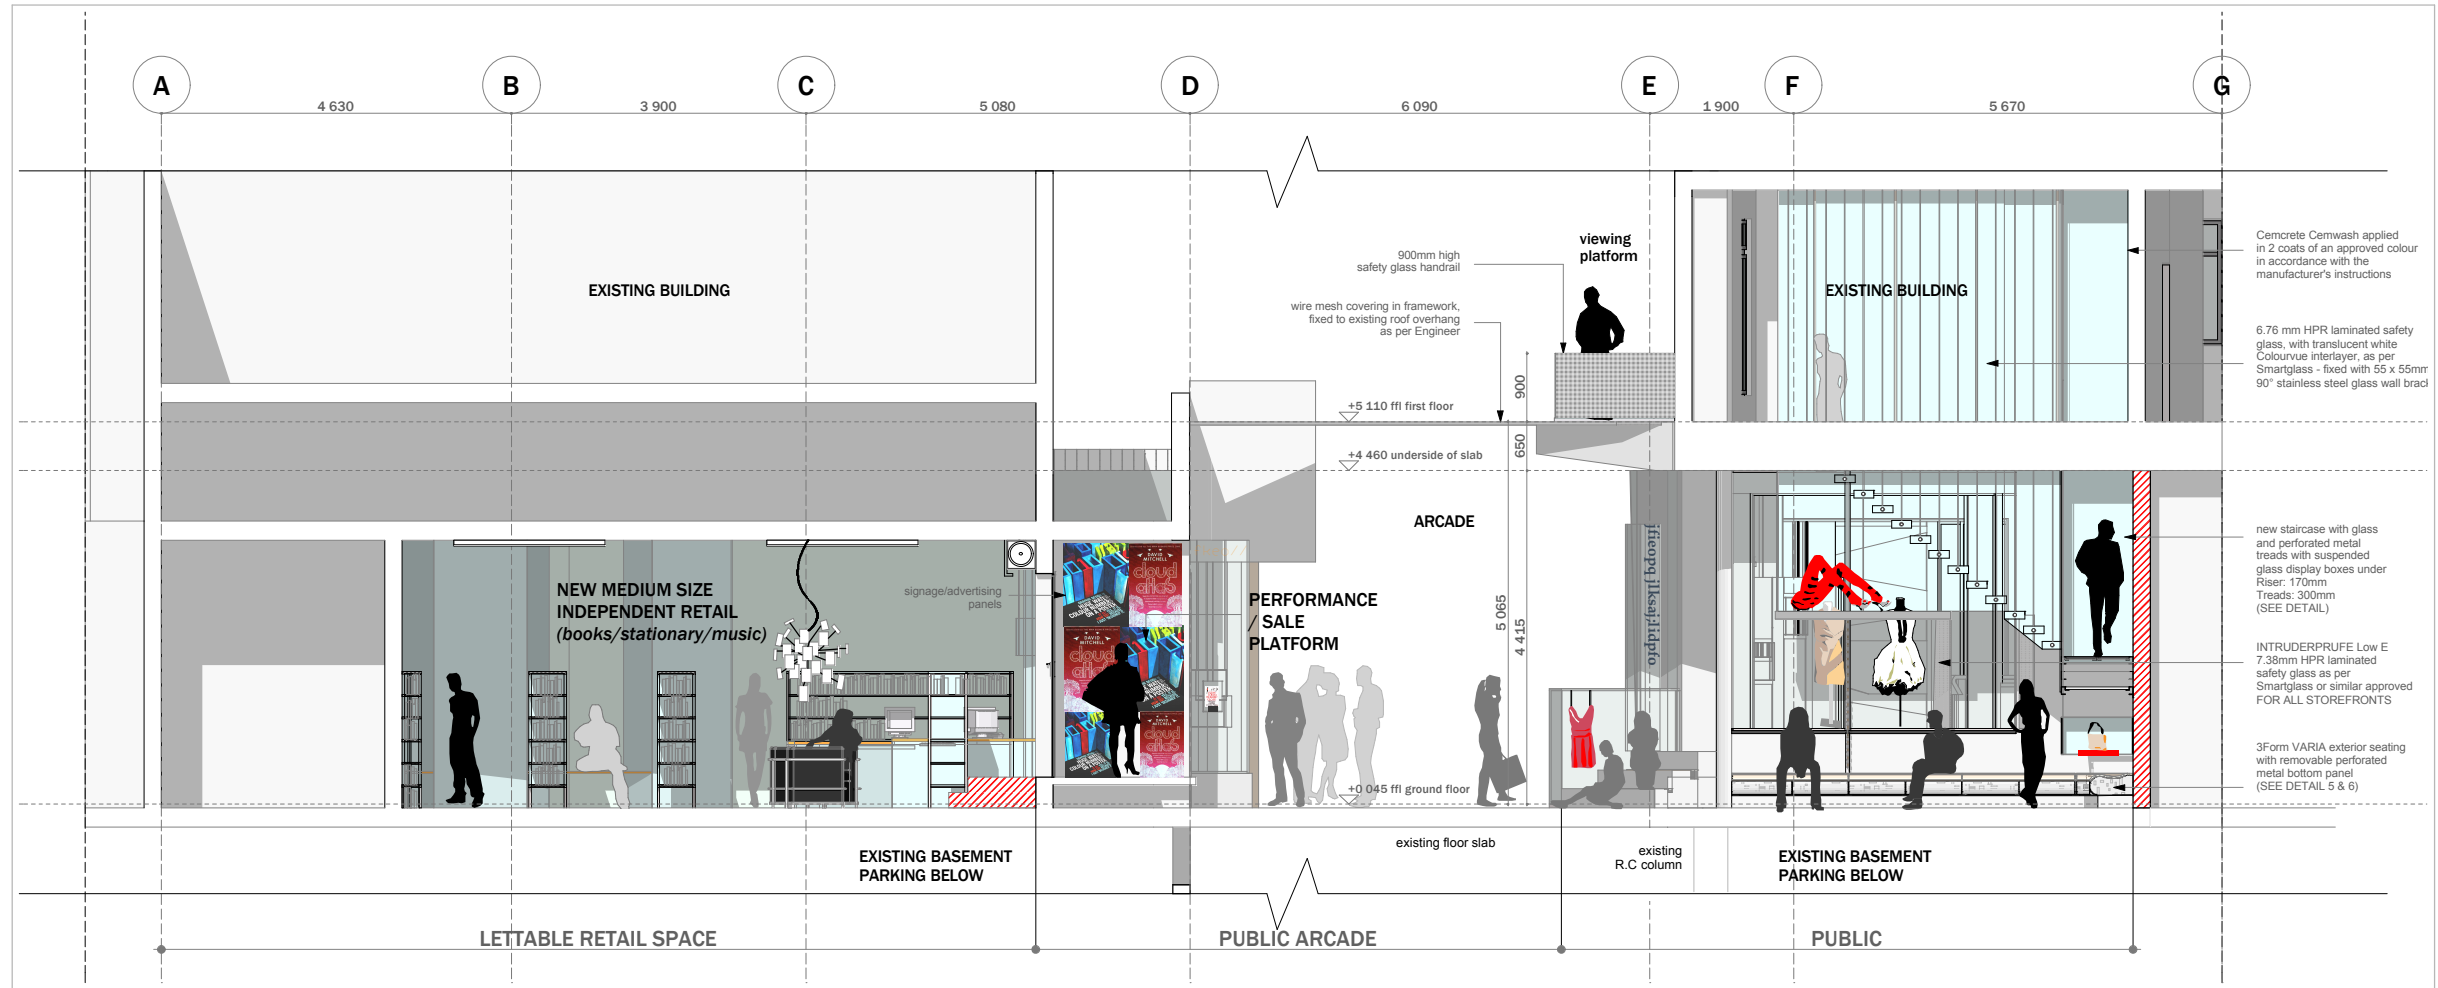

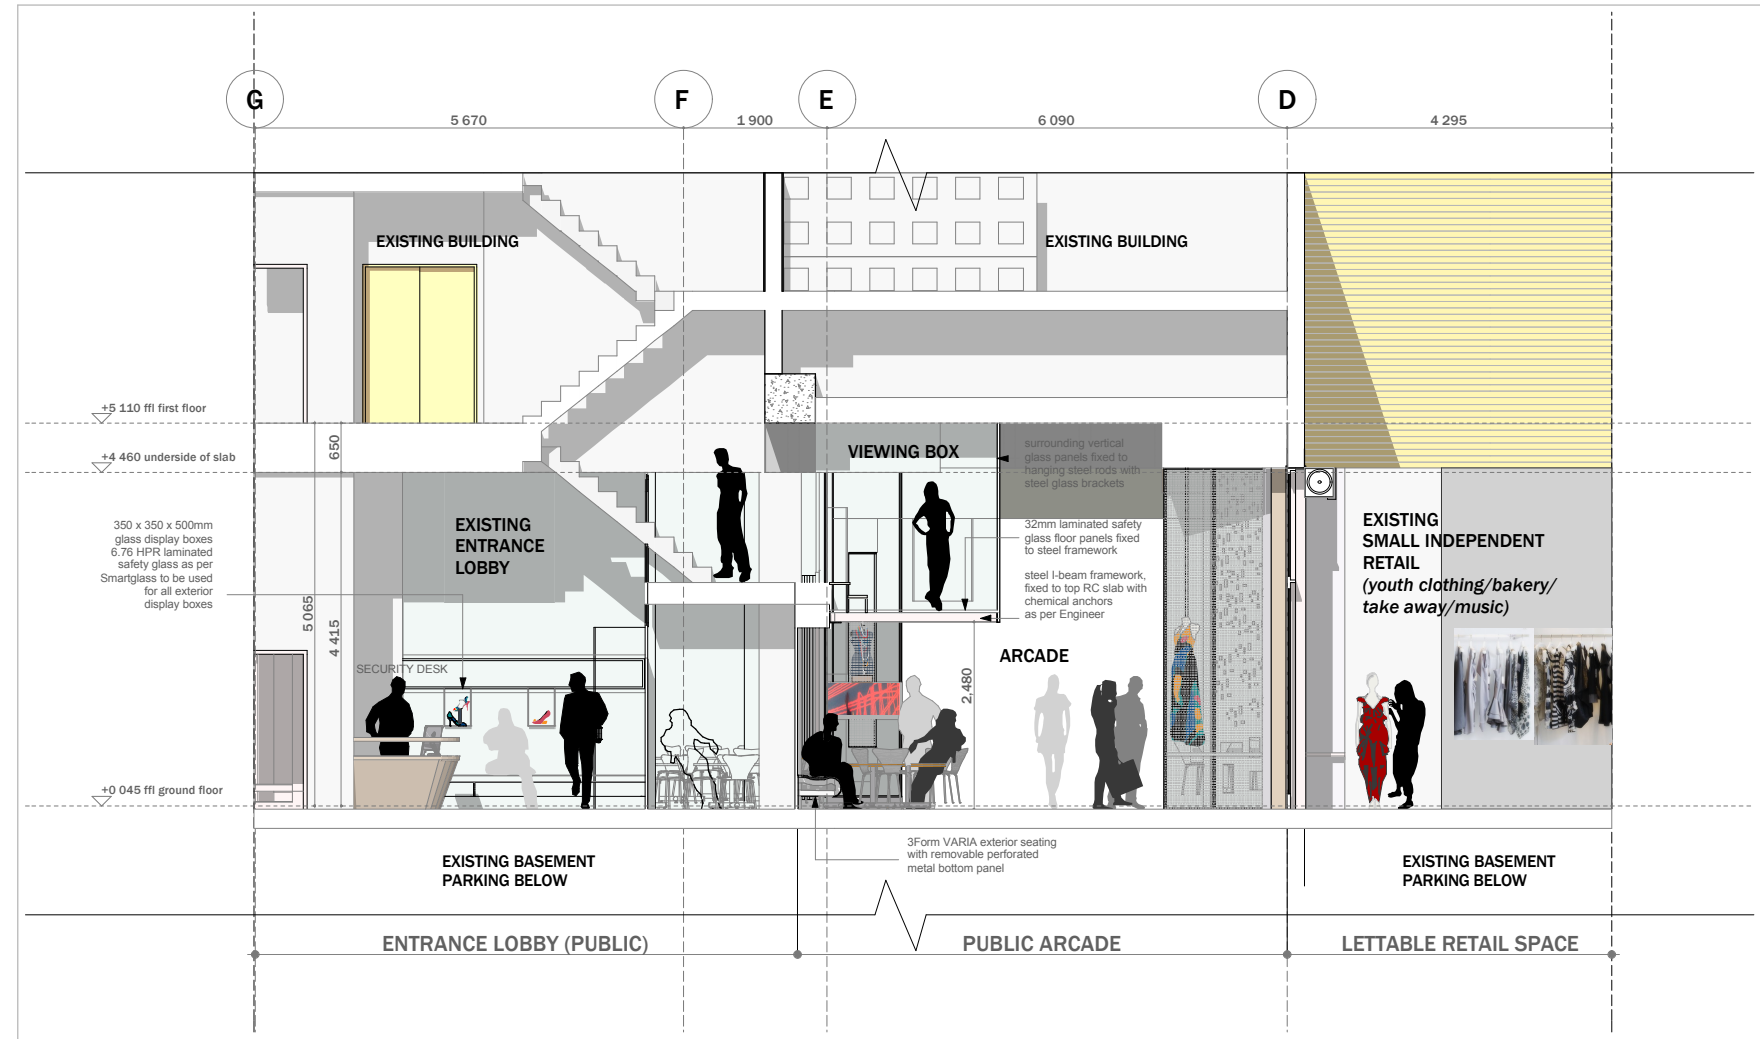



SECTION 2 1:50

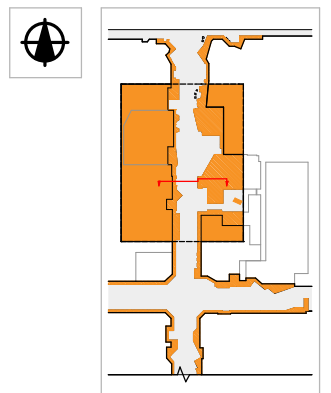

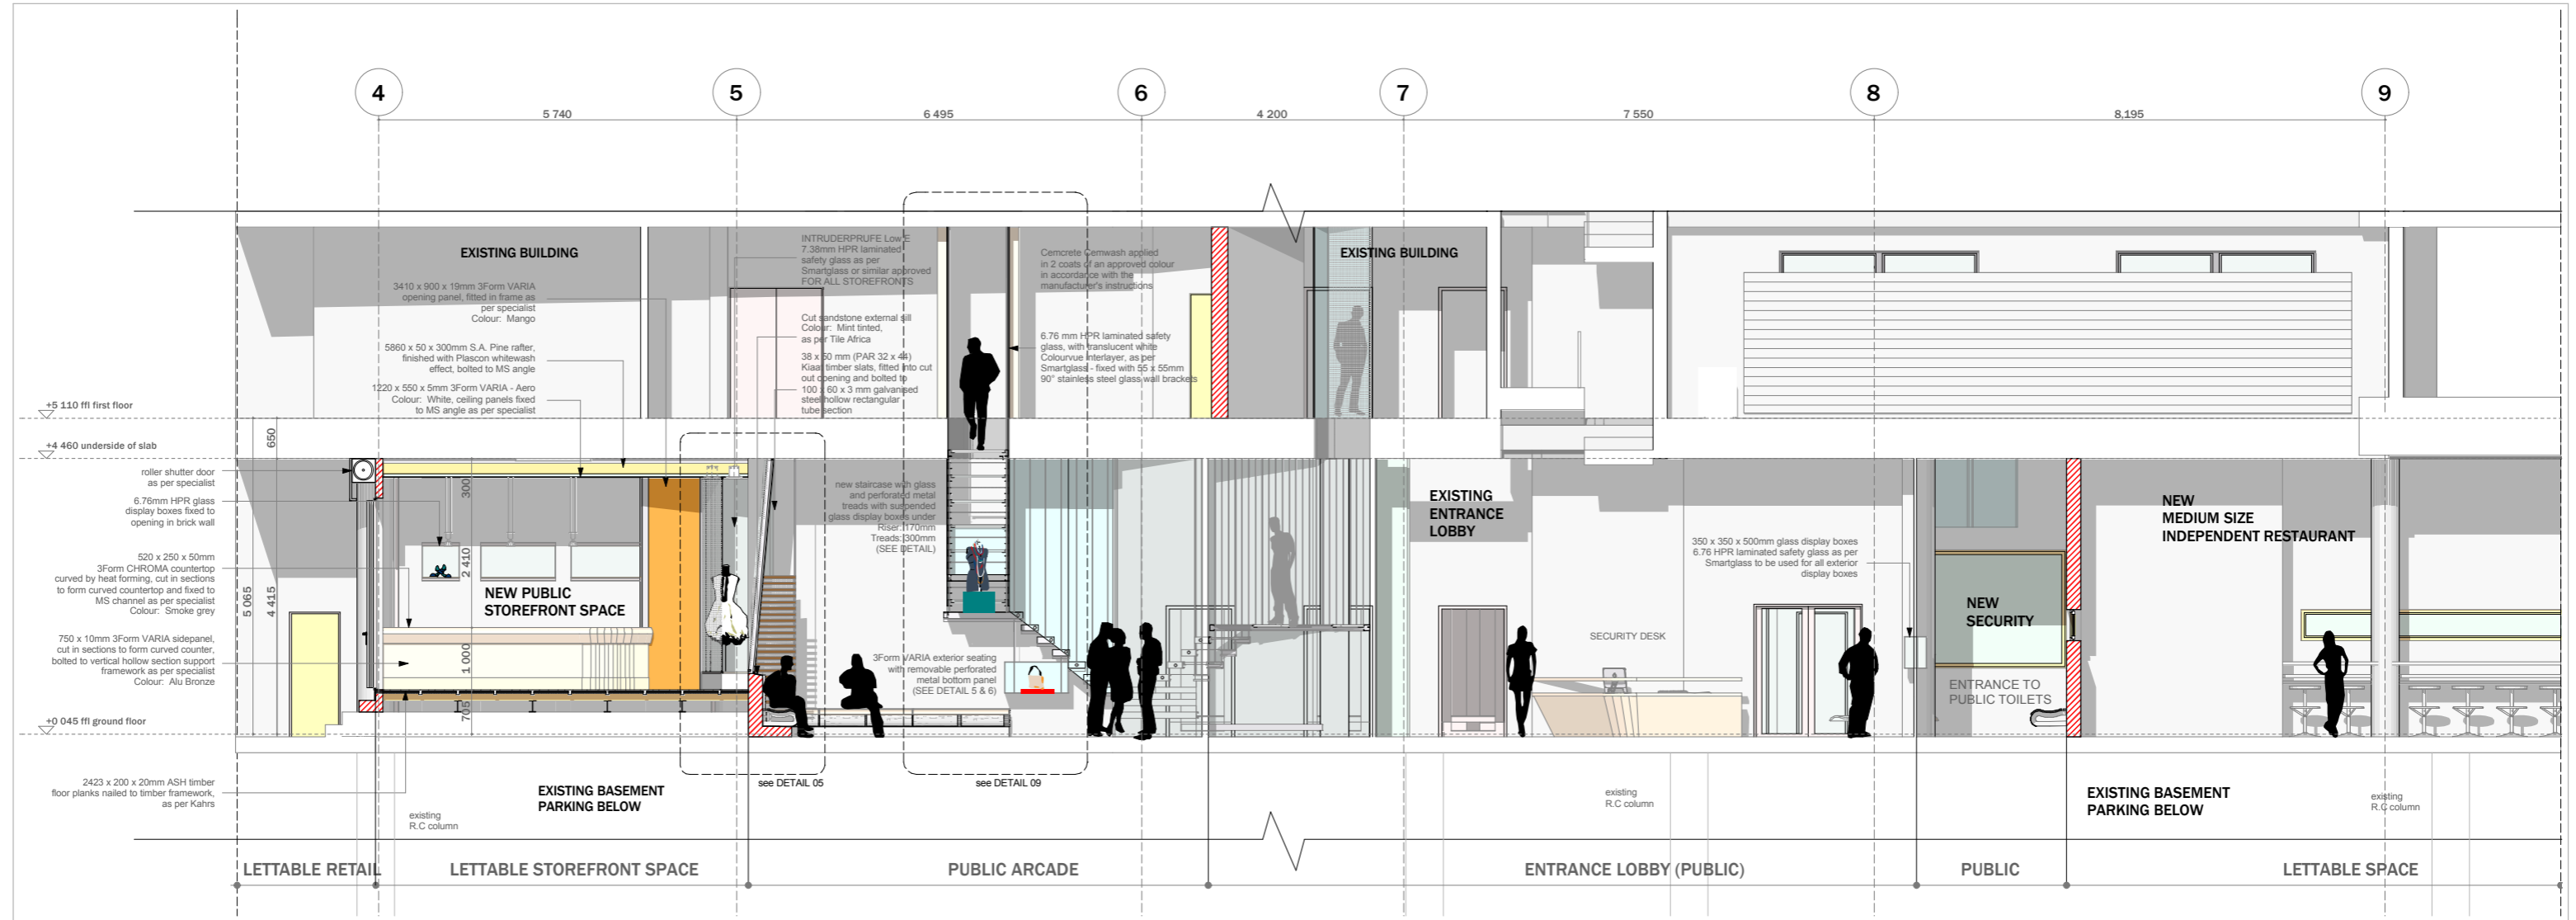

SECTION 3 1:50

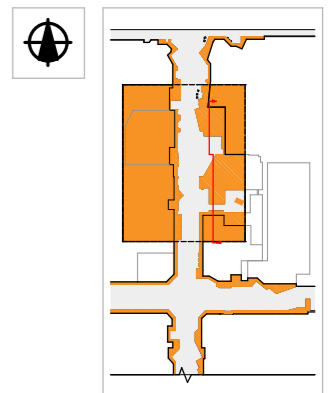

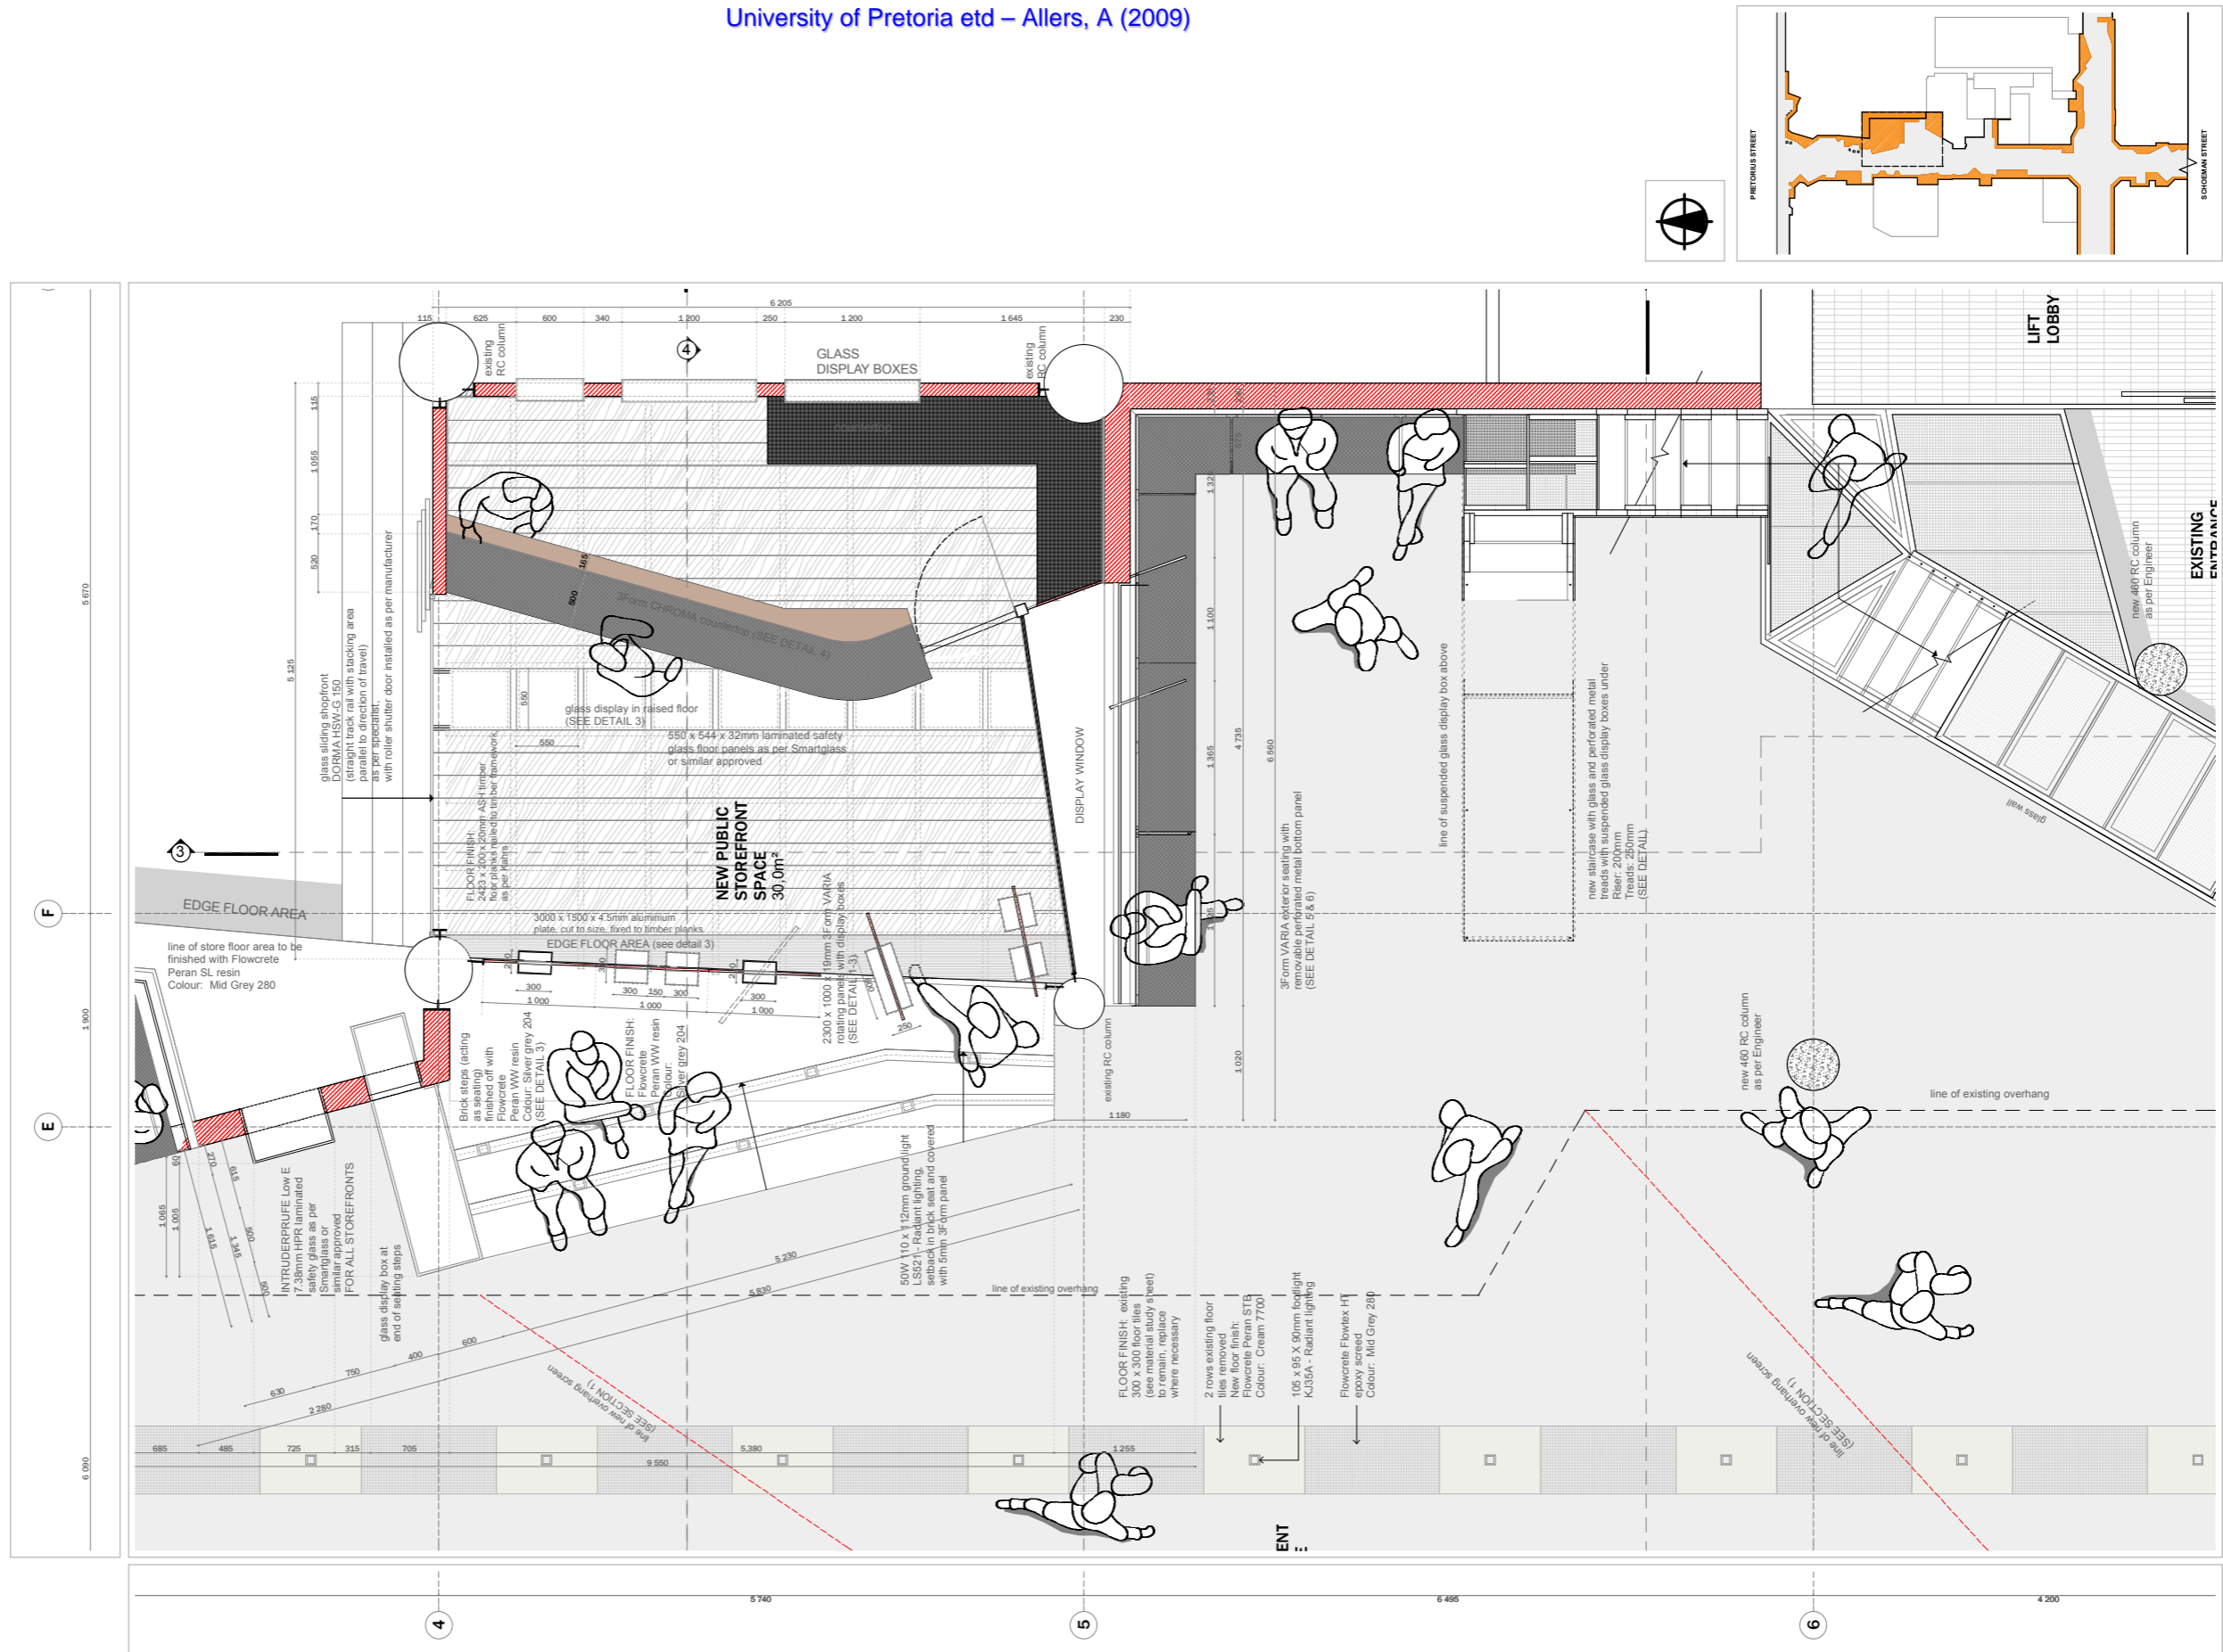

PLAN - GROUND FLOOR 1:20

KEYPLAN