

Departement van P. N. & W. van
 Z. A. Regenerie

Plans of the School to be built

Designed by J. J. van
 1895



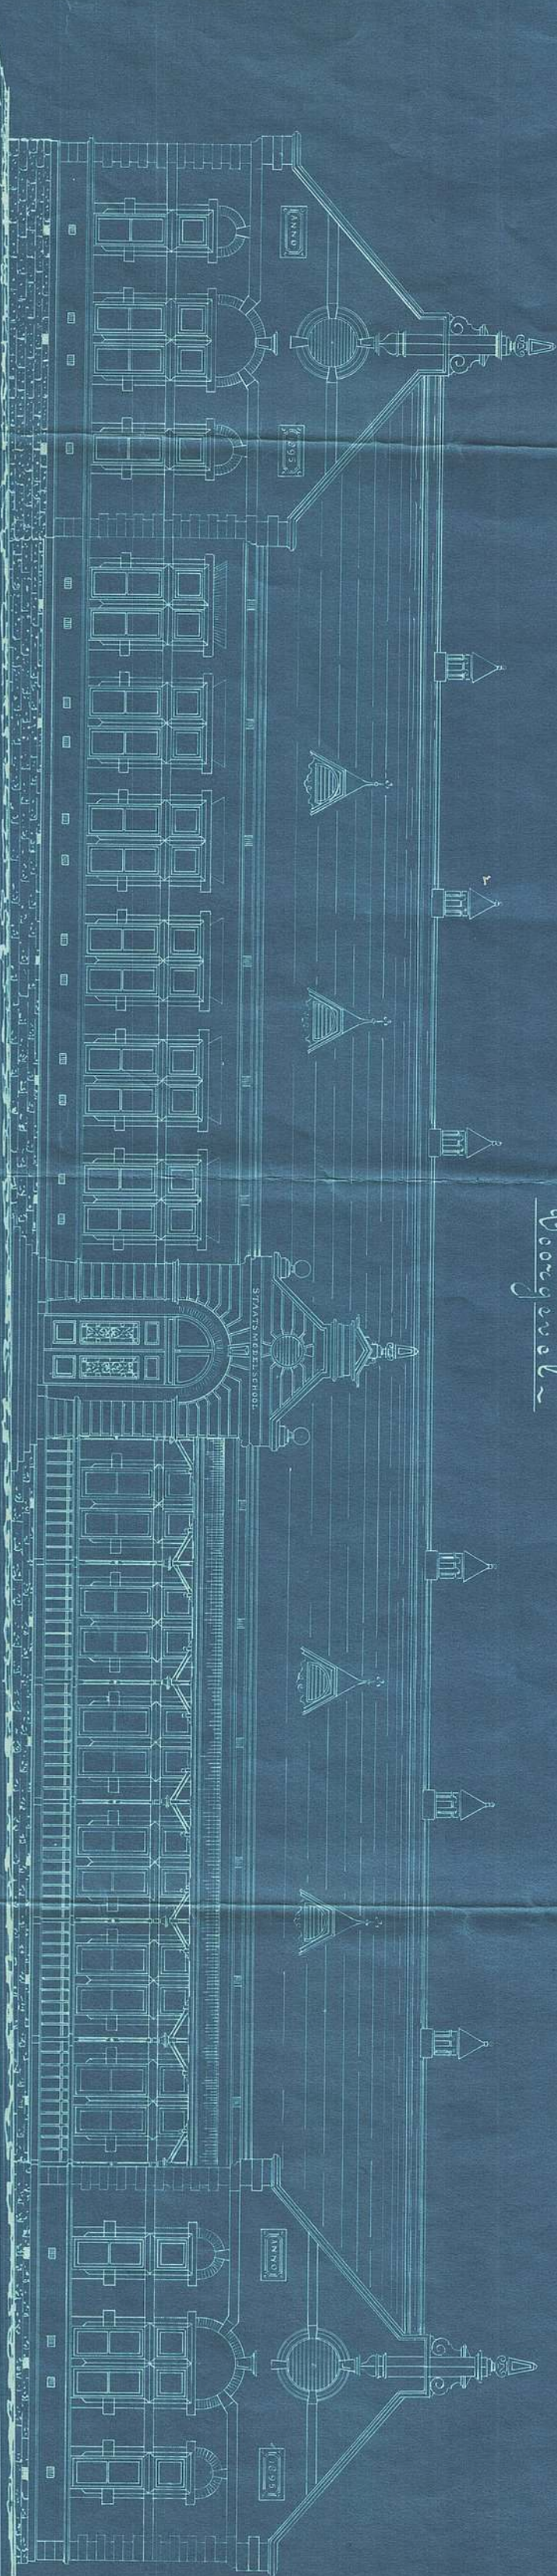


Fig. 1

Fig. 2

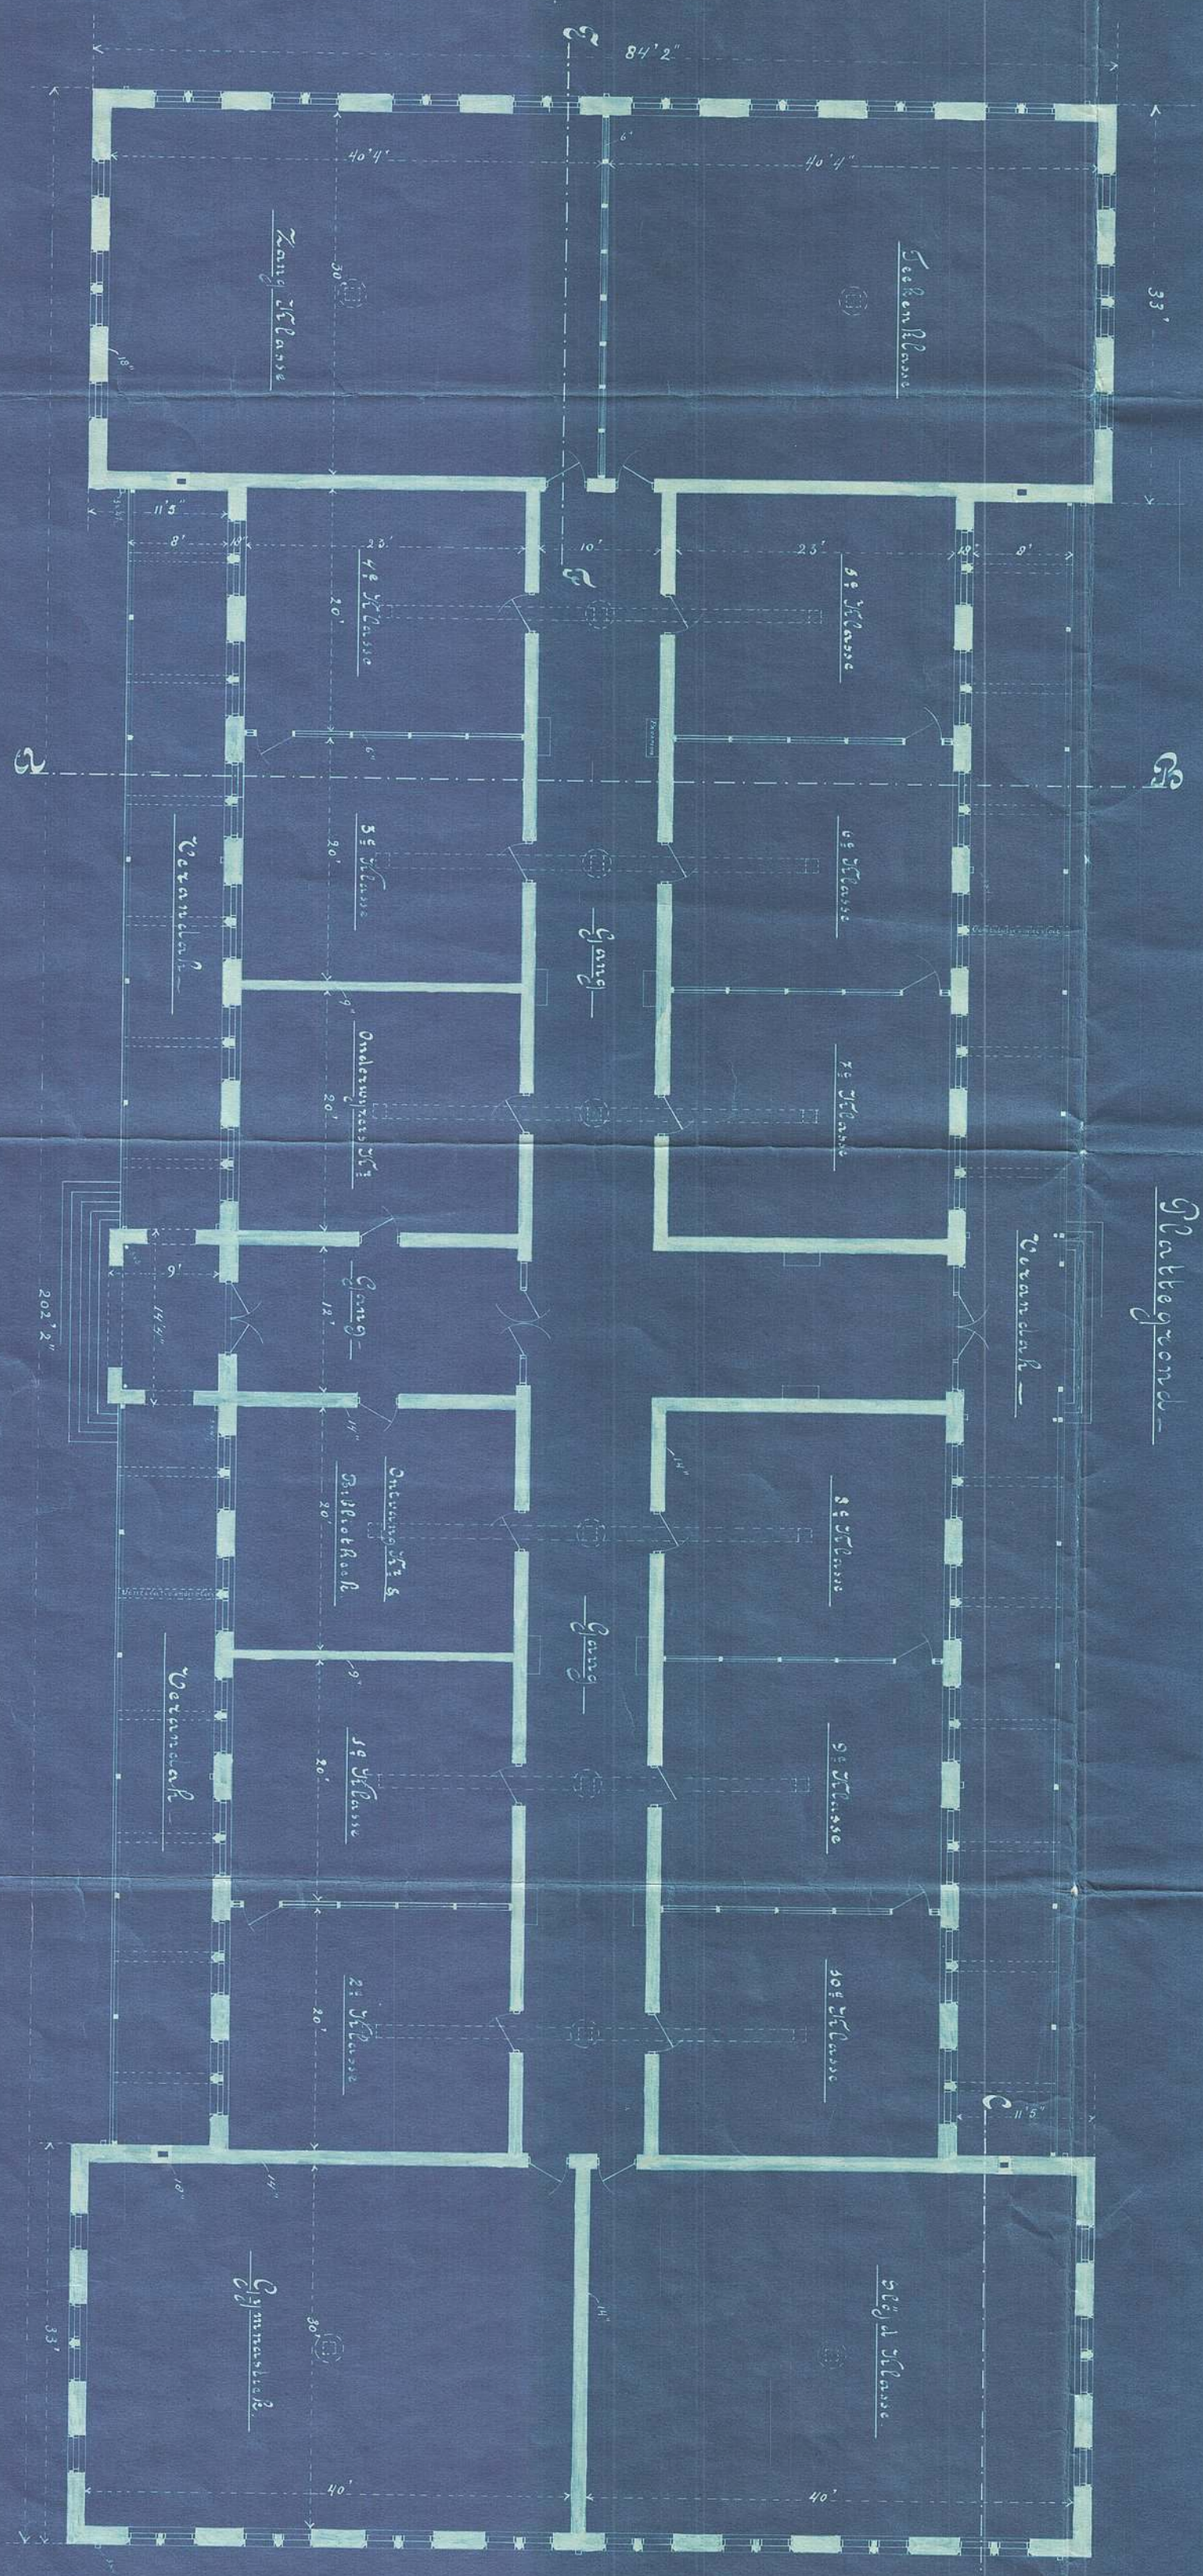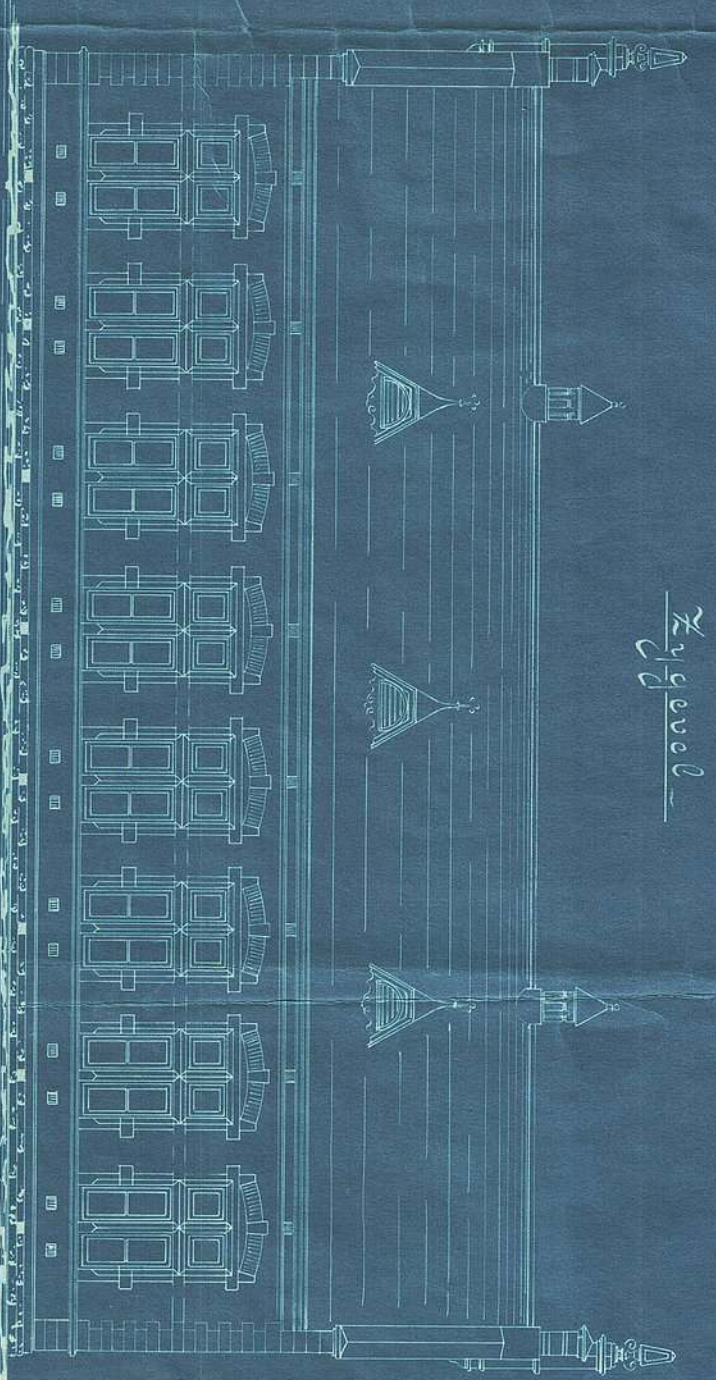

Plan of the school

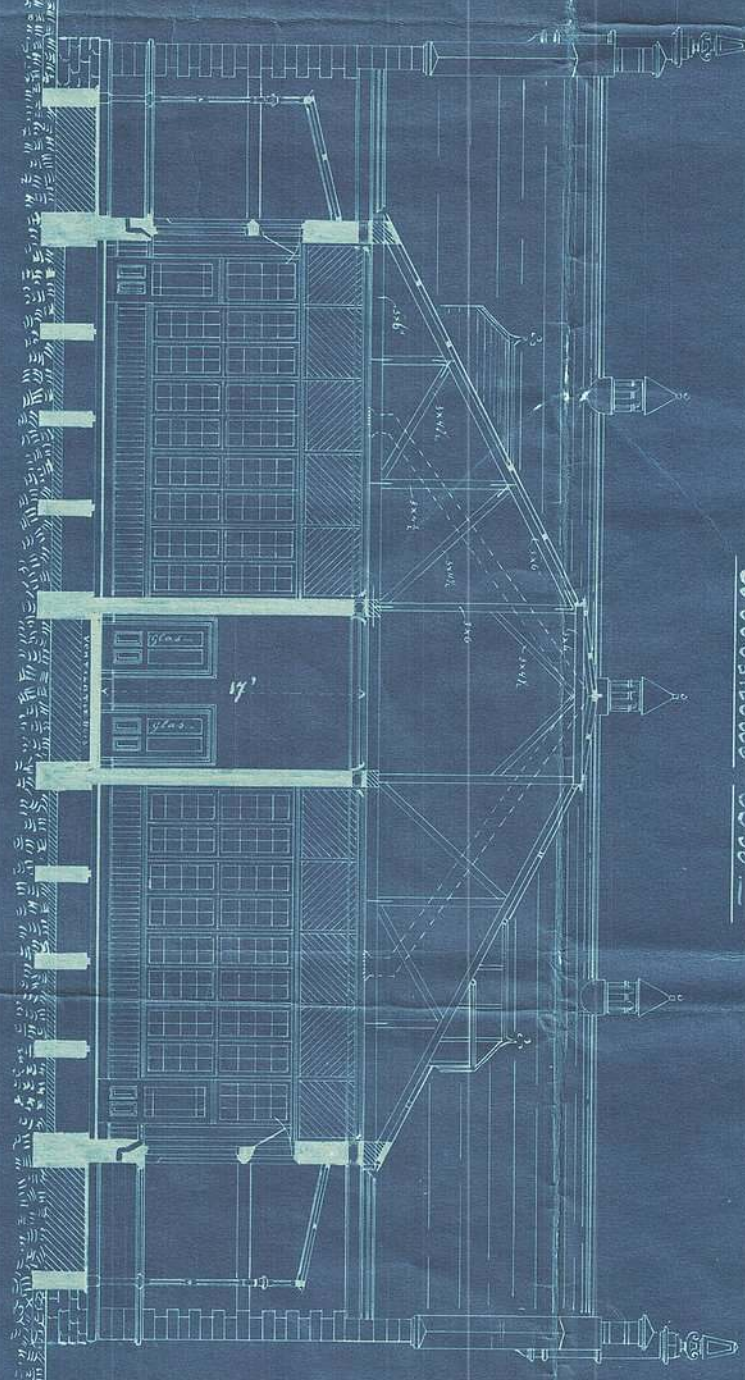


Fig. 3

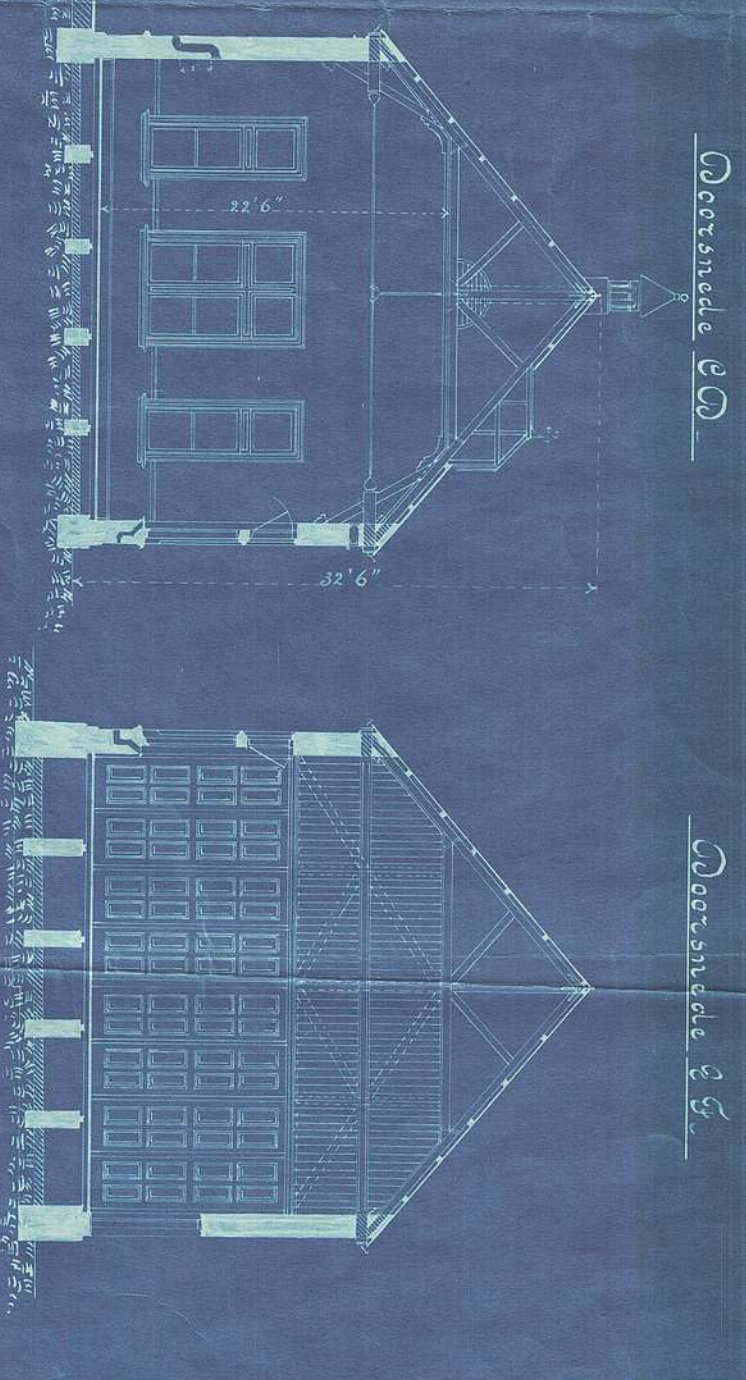


Fig. 4

Fig. 5

Rotterdam, 24th July, 1895
 J. J. van
 Architect van C. N. & W. van