




• POTCHEFSTROOM SCHOOL OF AGRICULTURE.  
 • PROPOSED ACCOMMODATION FOR SINGLE STAFF.

DRAWING NO. 2956/A.

SCALE 8 FT. = 1 INCH.

Reinforced Concrete  
 Roundwork 14 ft diameter.

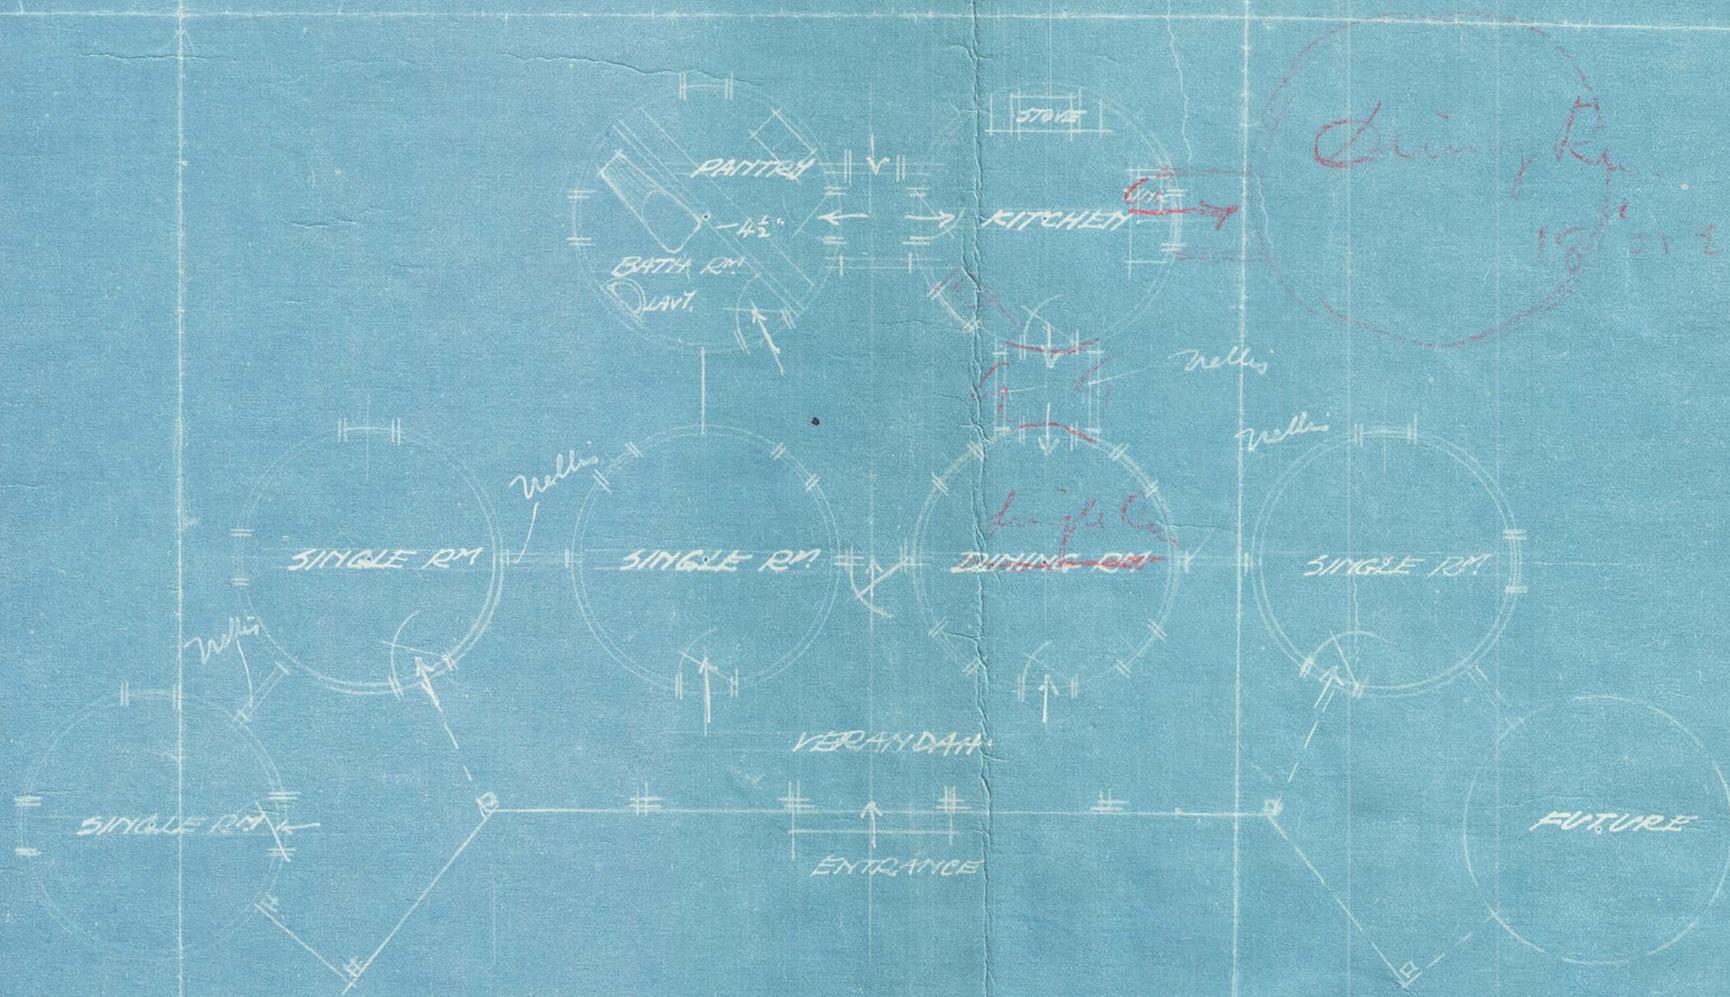

Dining Rm  
 18' x 20' dia

PLAN

P. EAGLE - CHURCHAY.  
 ARCHITECT. SECRETARY  
 R.W.D. UNION OF S.A.  
 1/16