


SITE PLAN  
 scale 40 ft to 1 in.

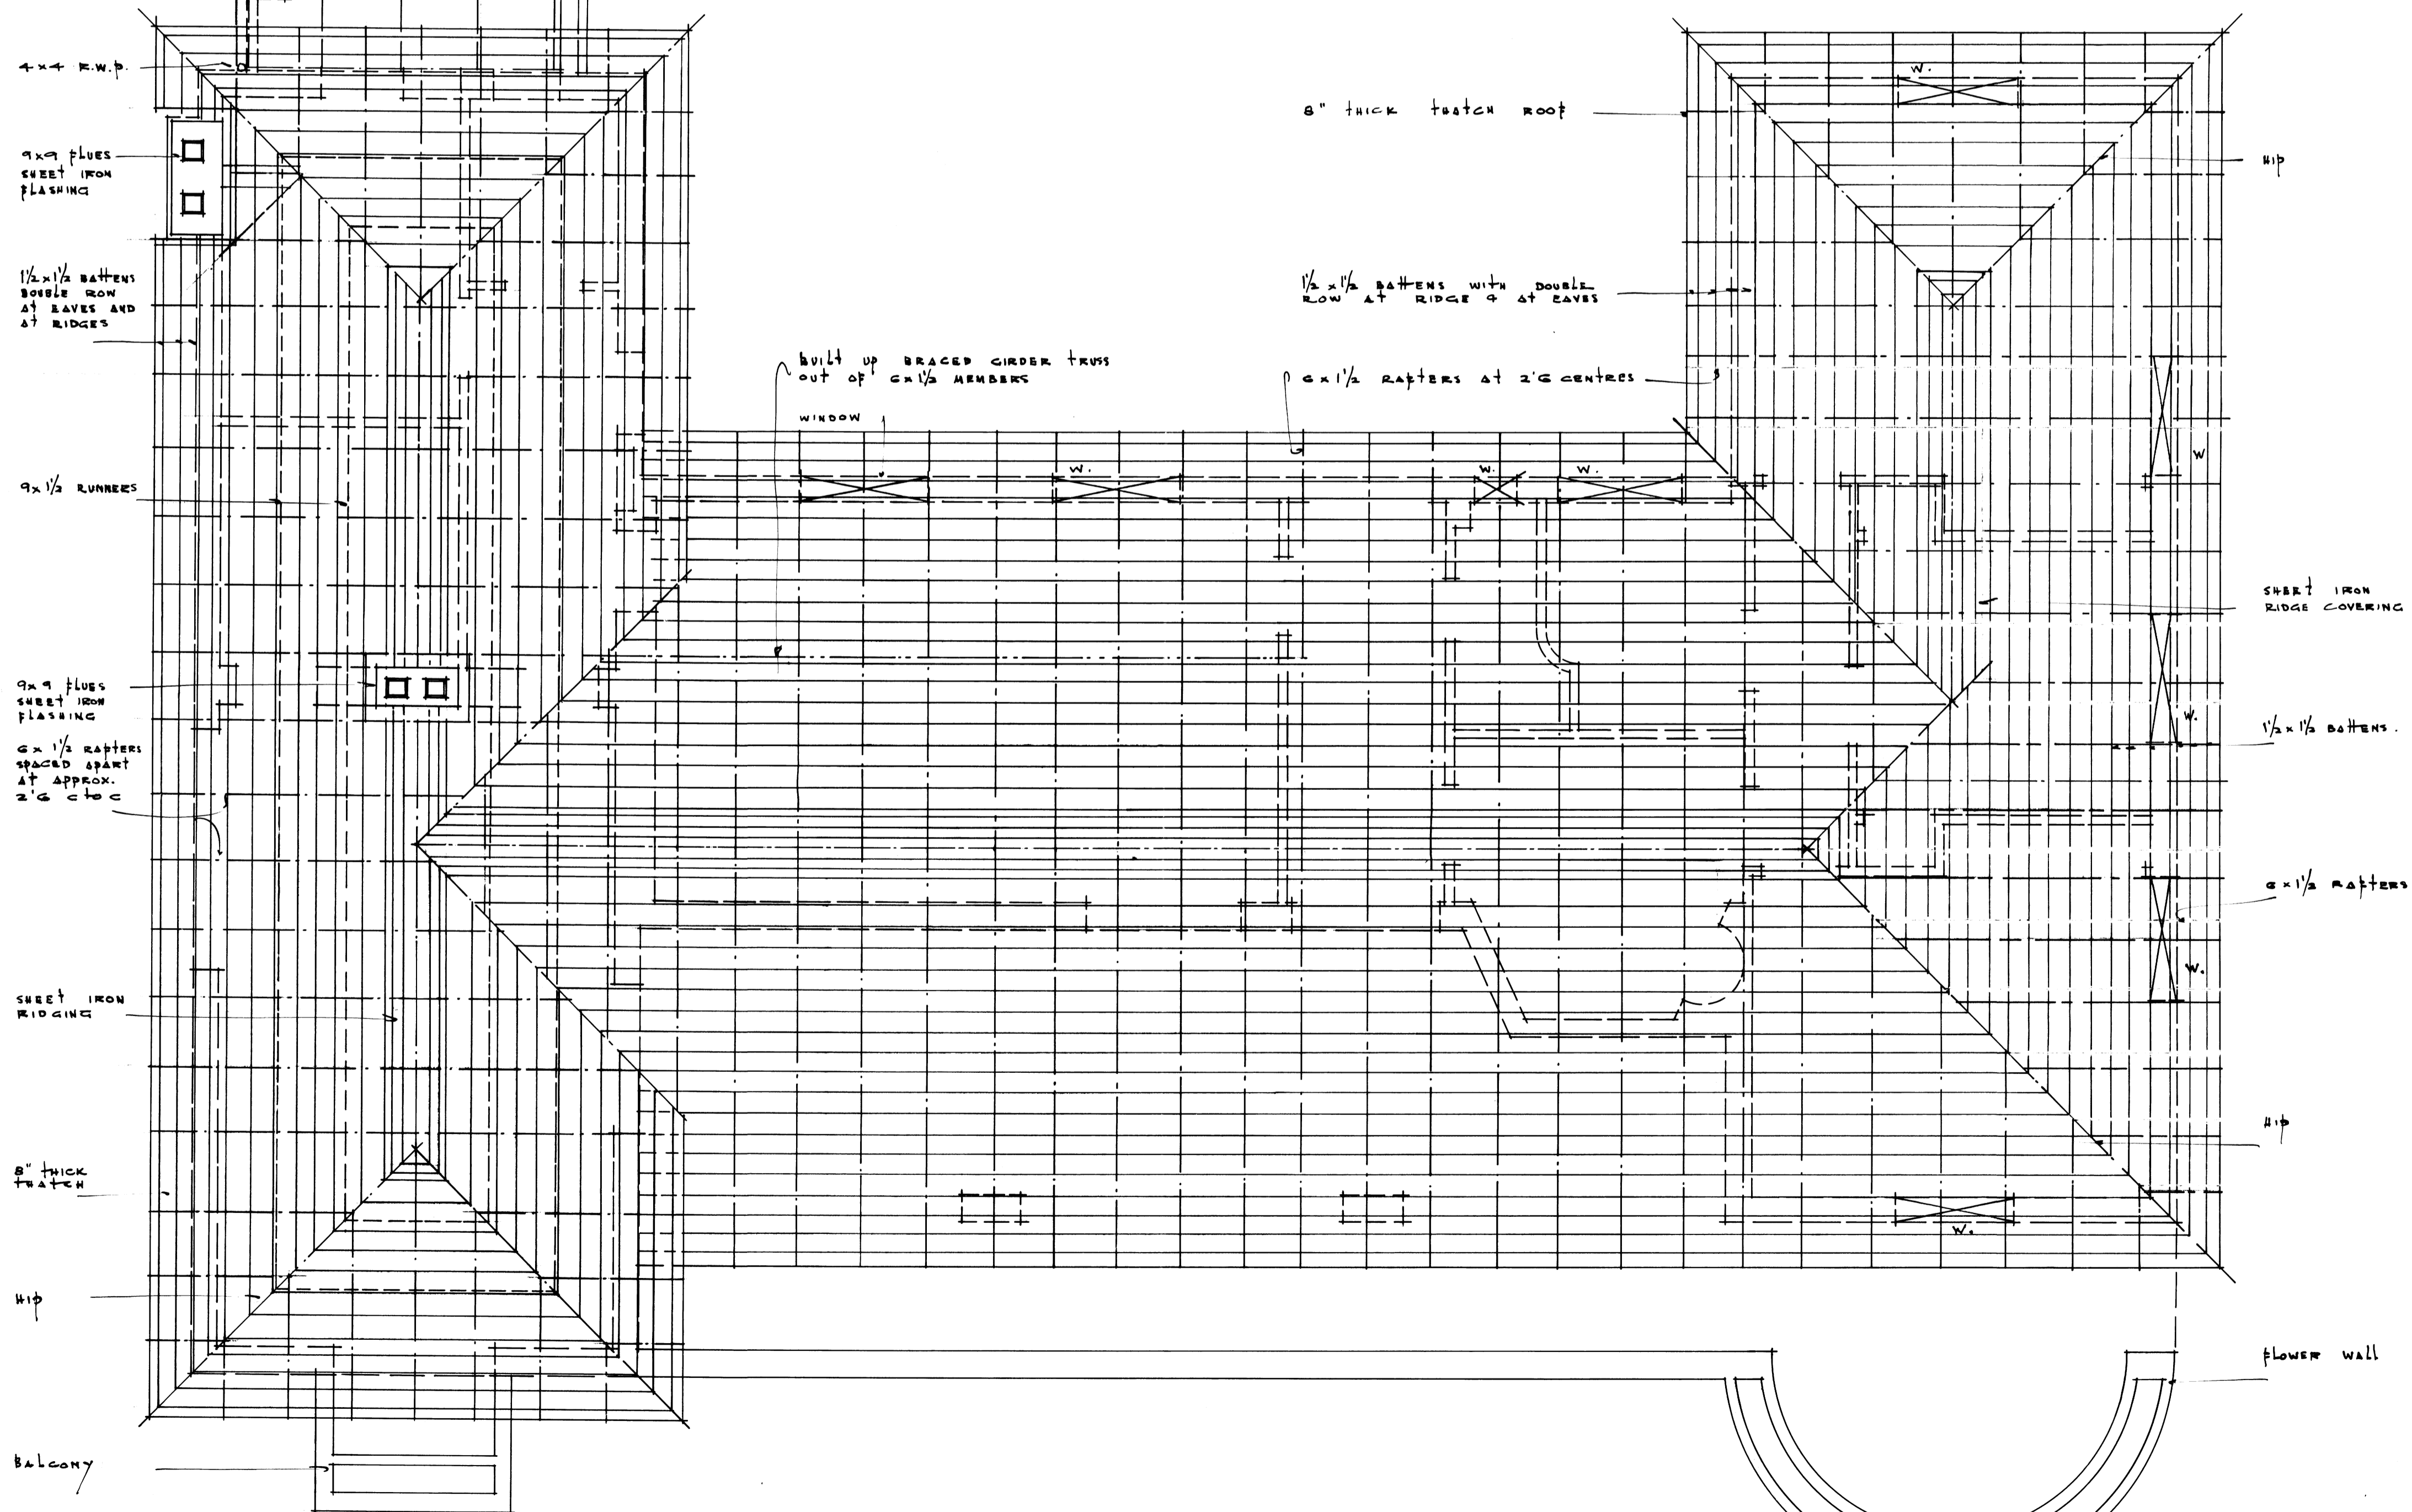

ROOF PLAN