




# mr qacoins house pretoria

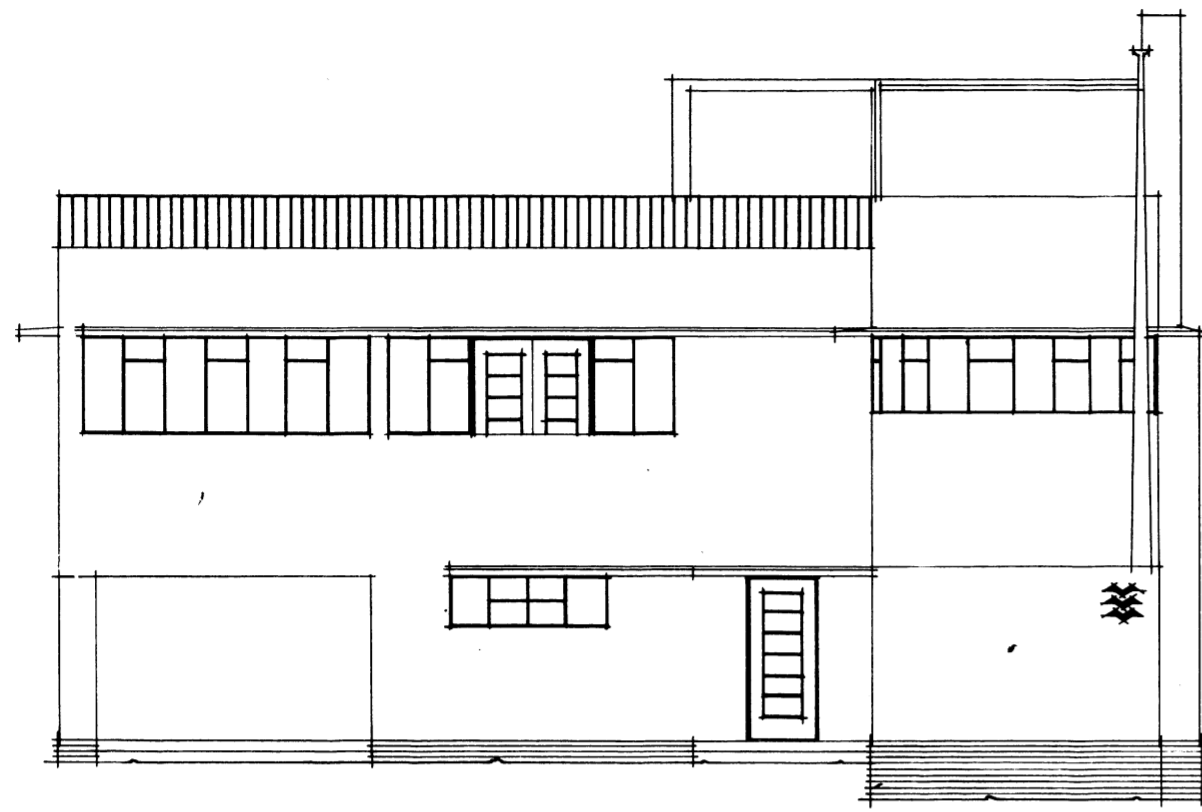


FRONT ELEVATION

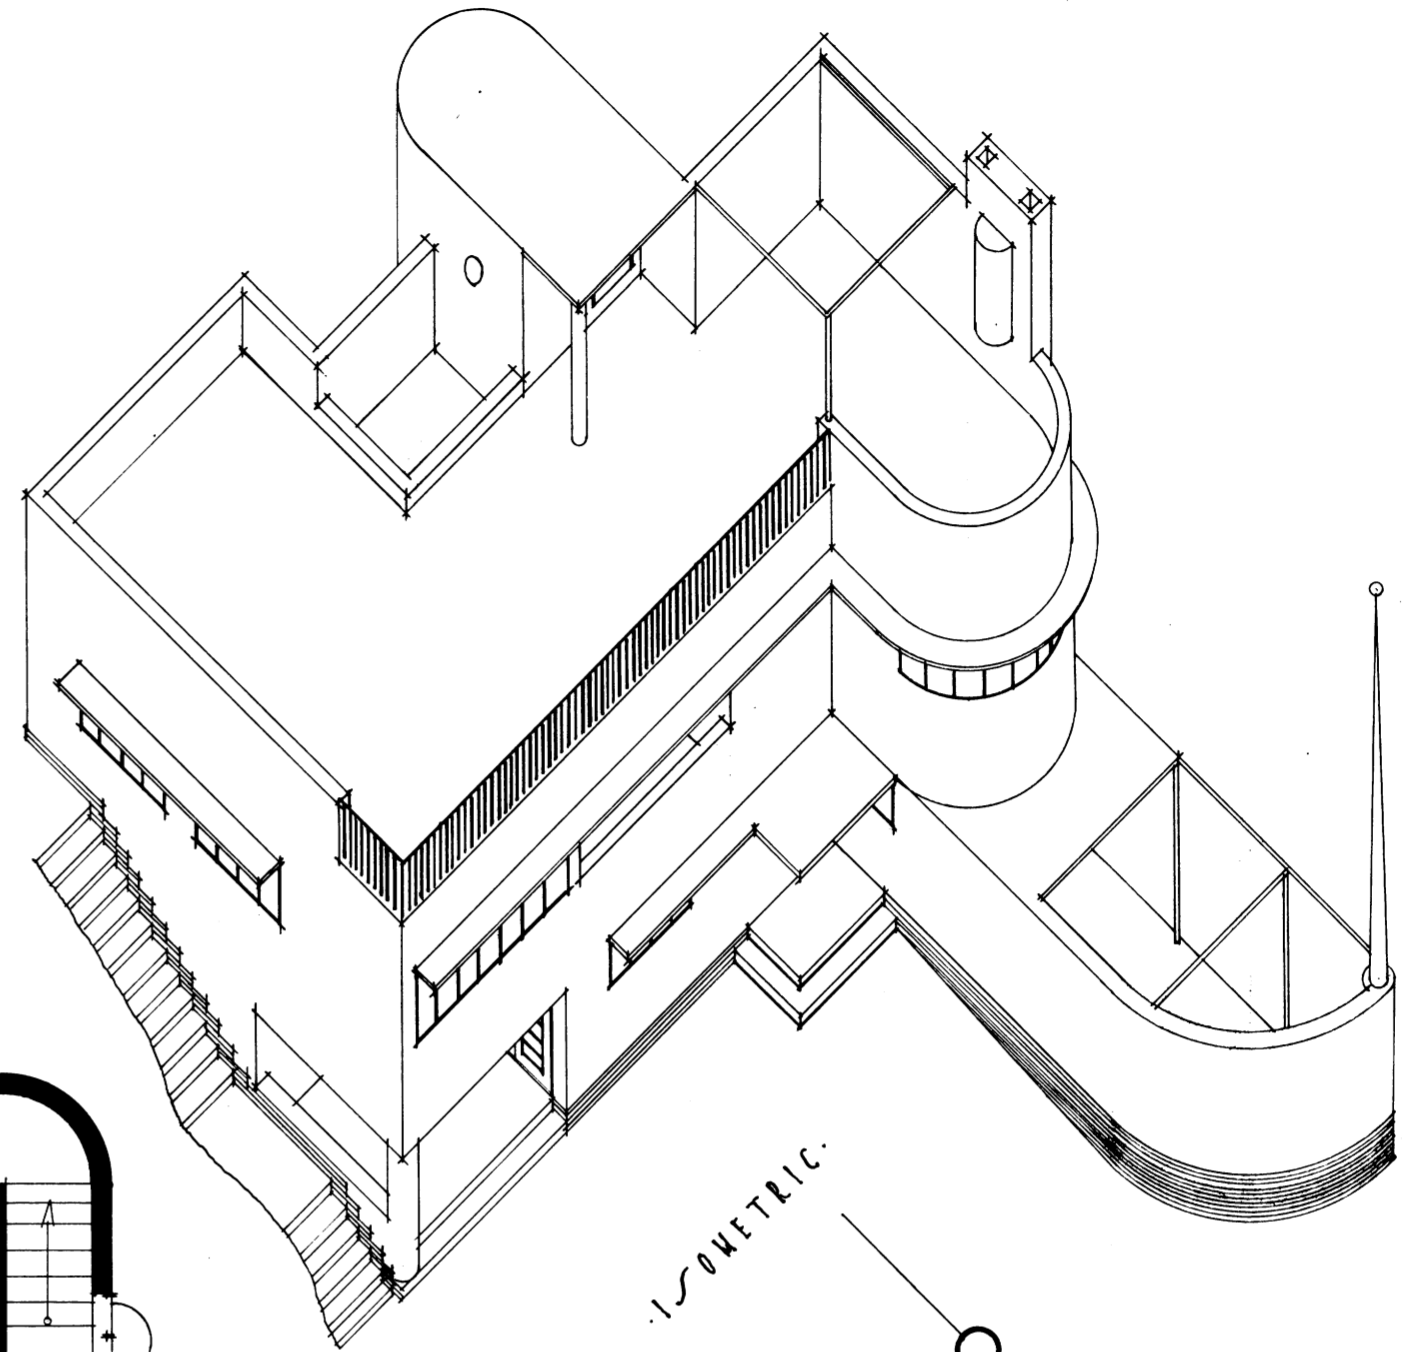

ISOMETRIC  
NORTH

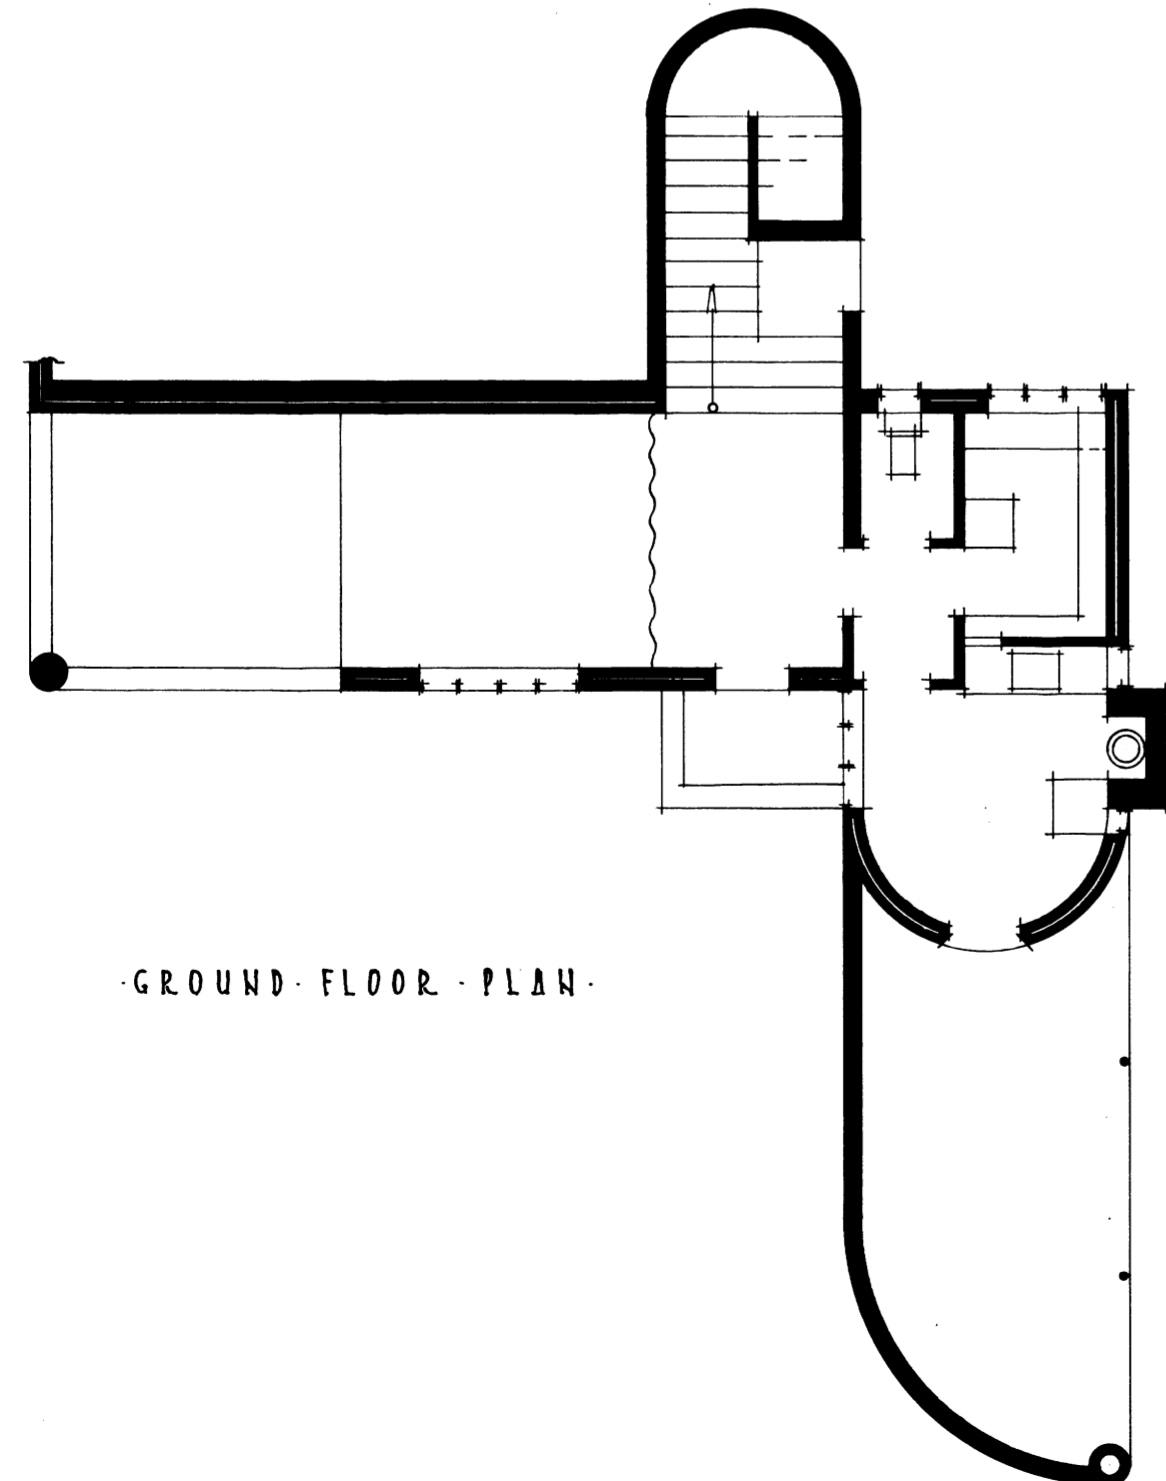

GROUND FLOOR PLAN

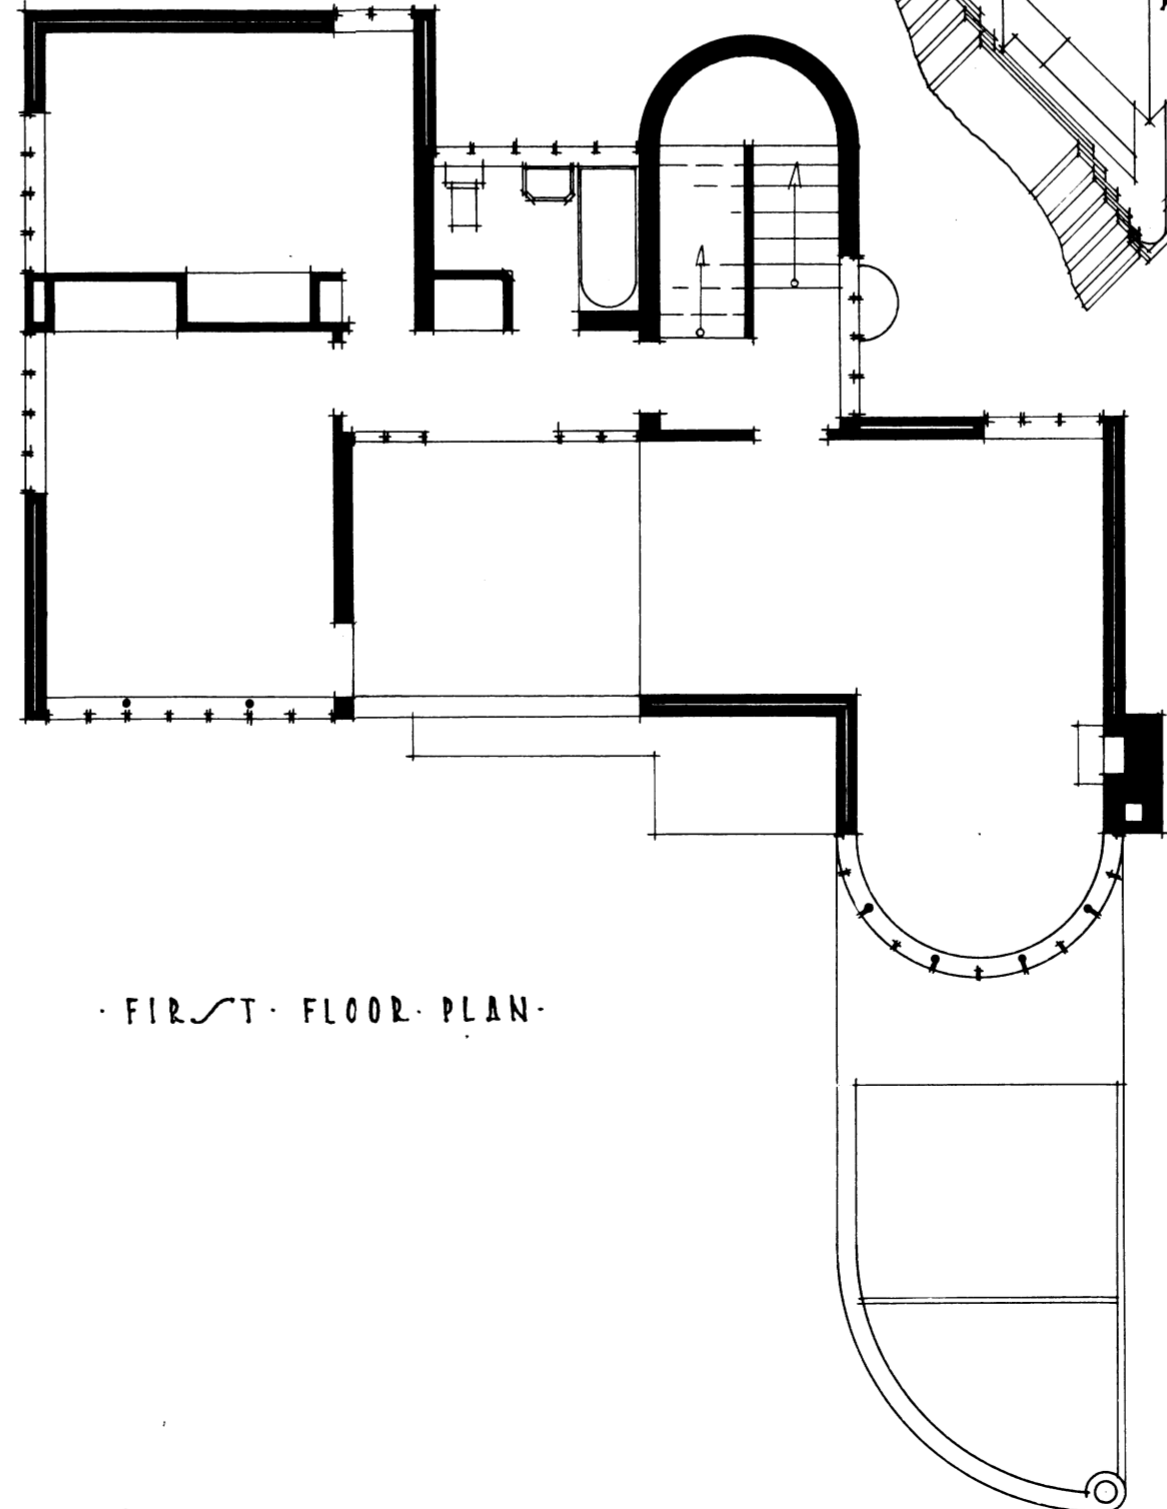

FIRST FLOOR PLAN