




# mr nicolson's house pretoria

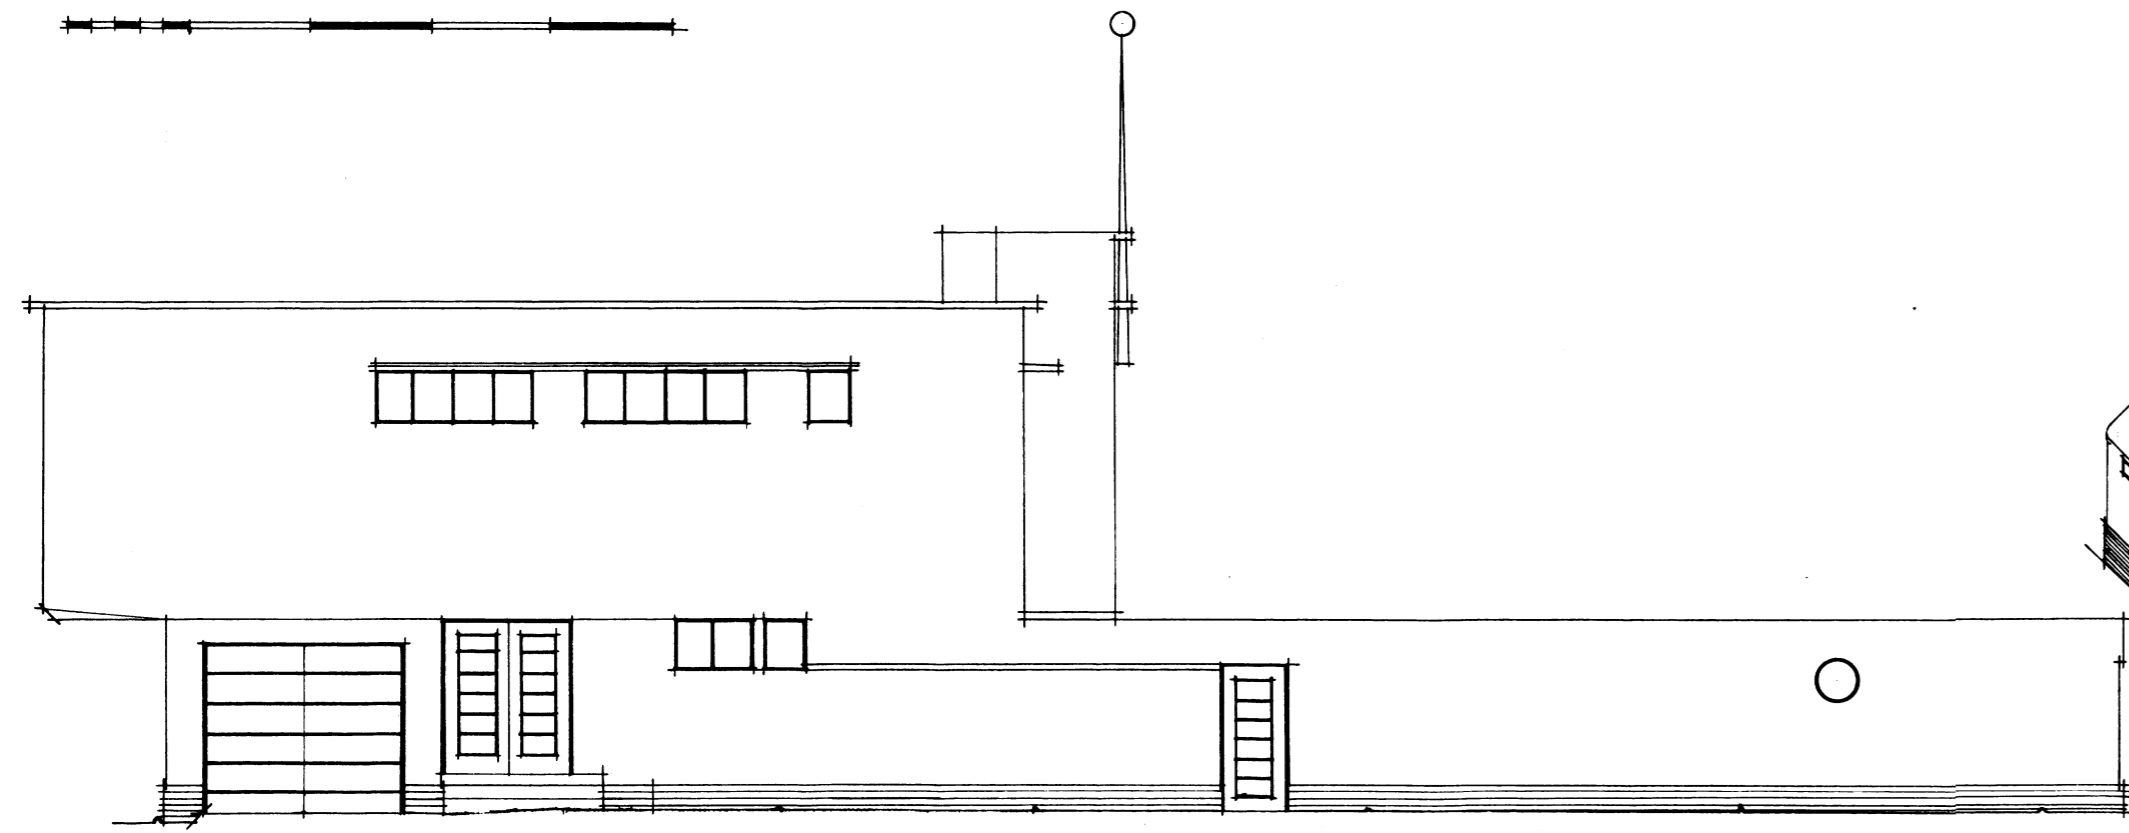


FRONT ELEVATION

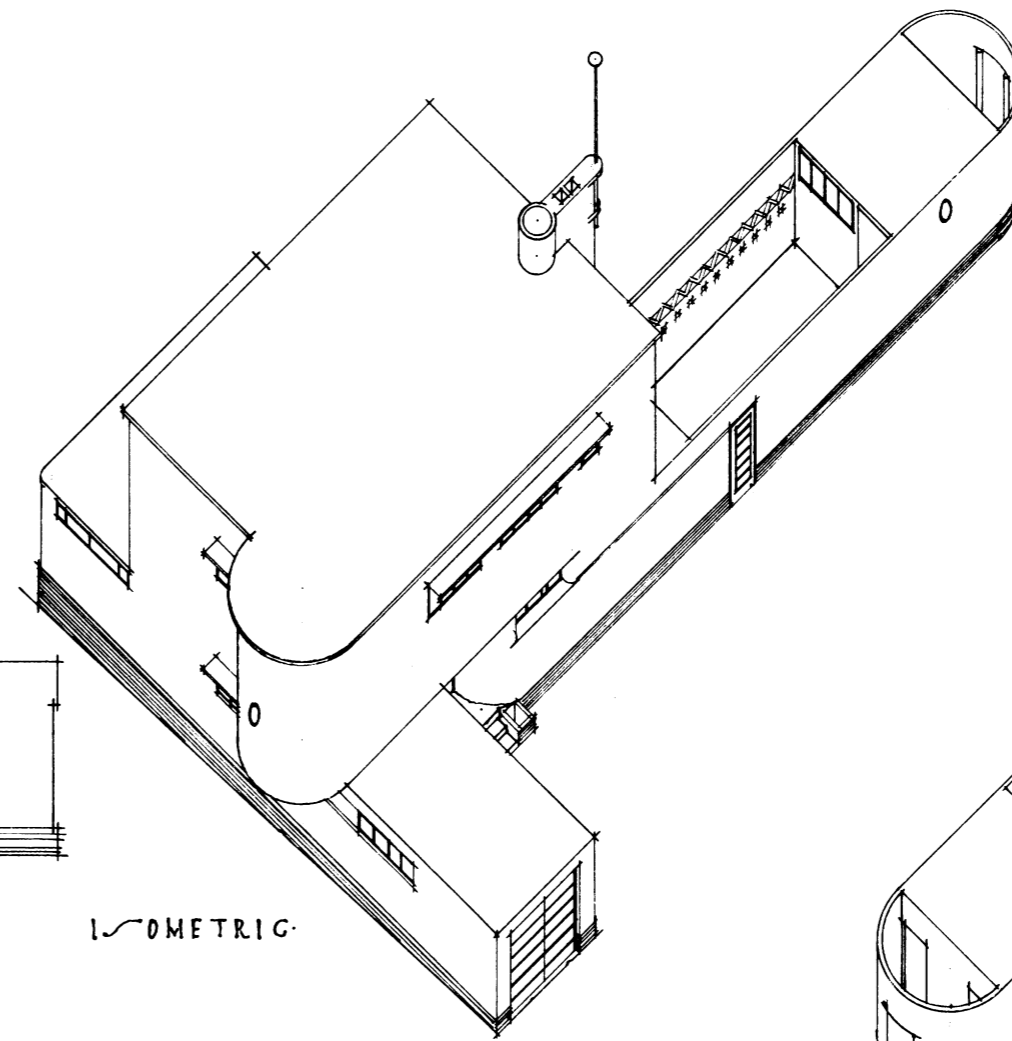


ISOMETRIC

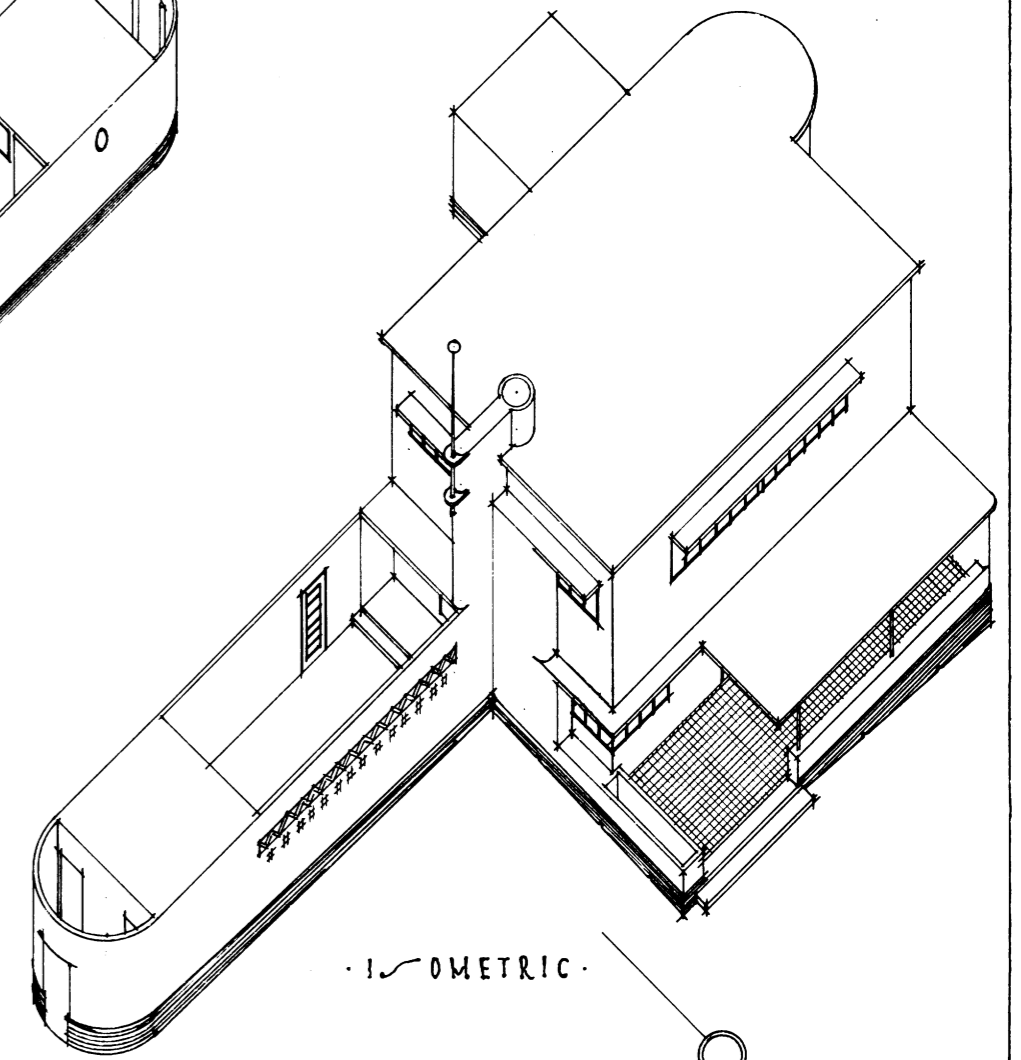

ISOMETRIC

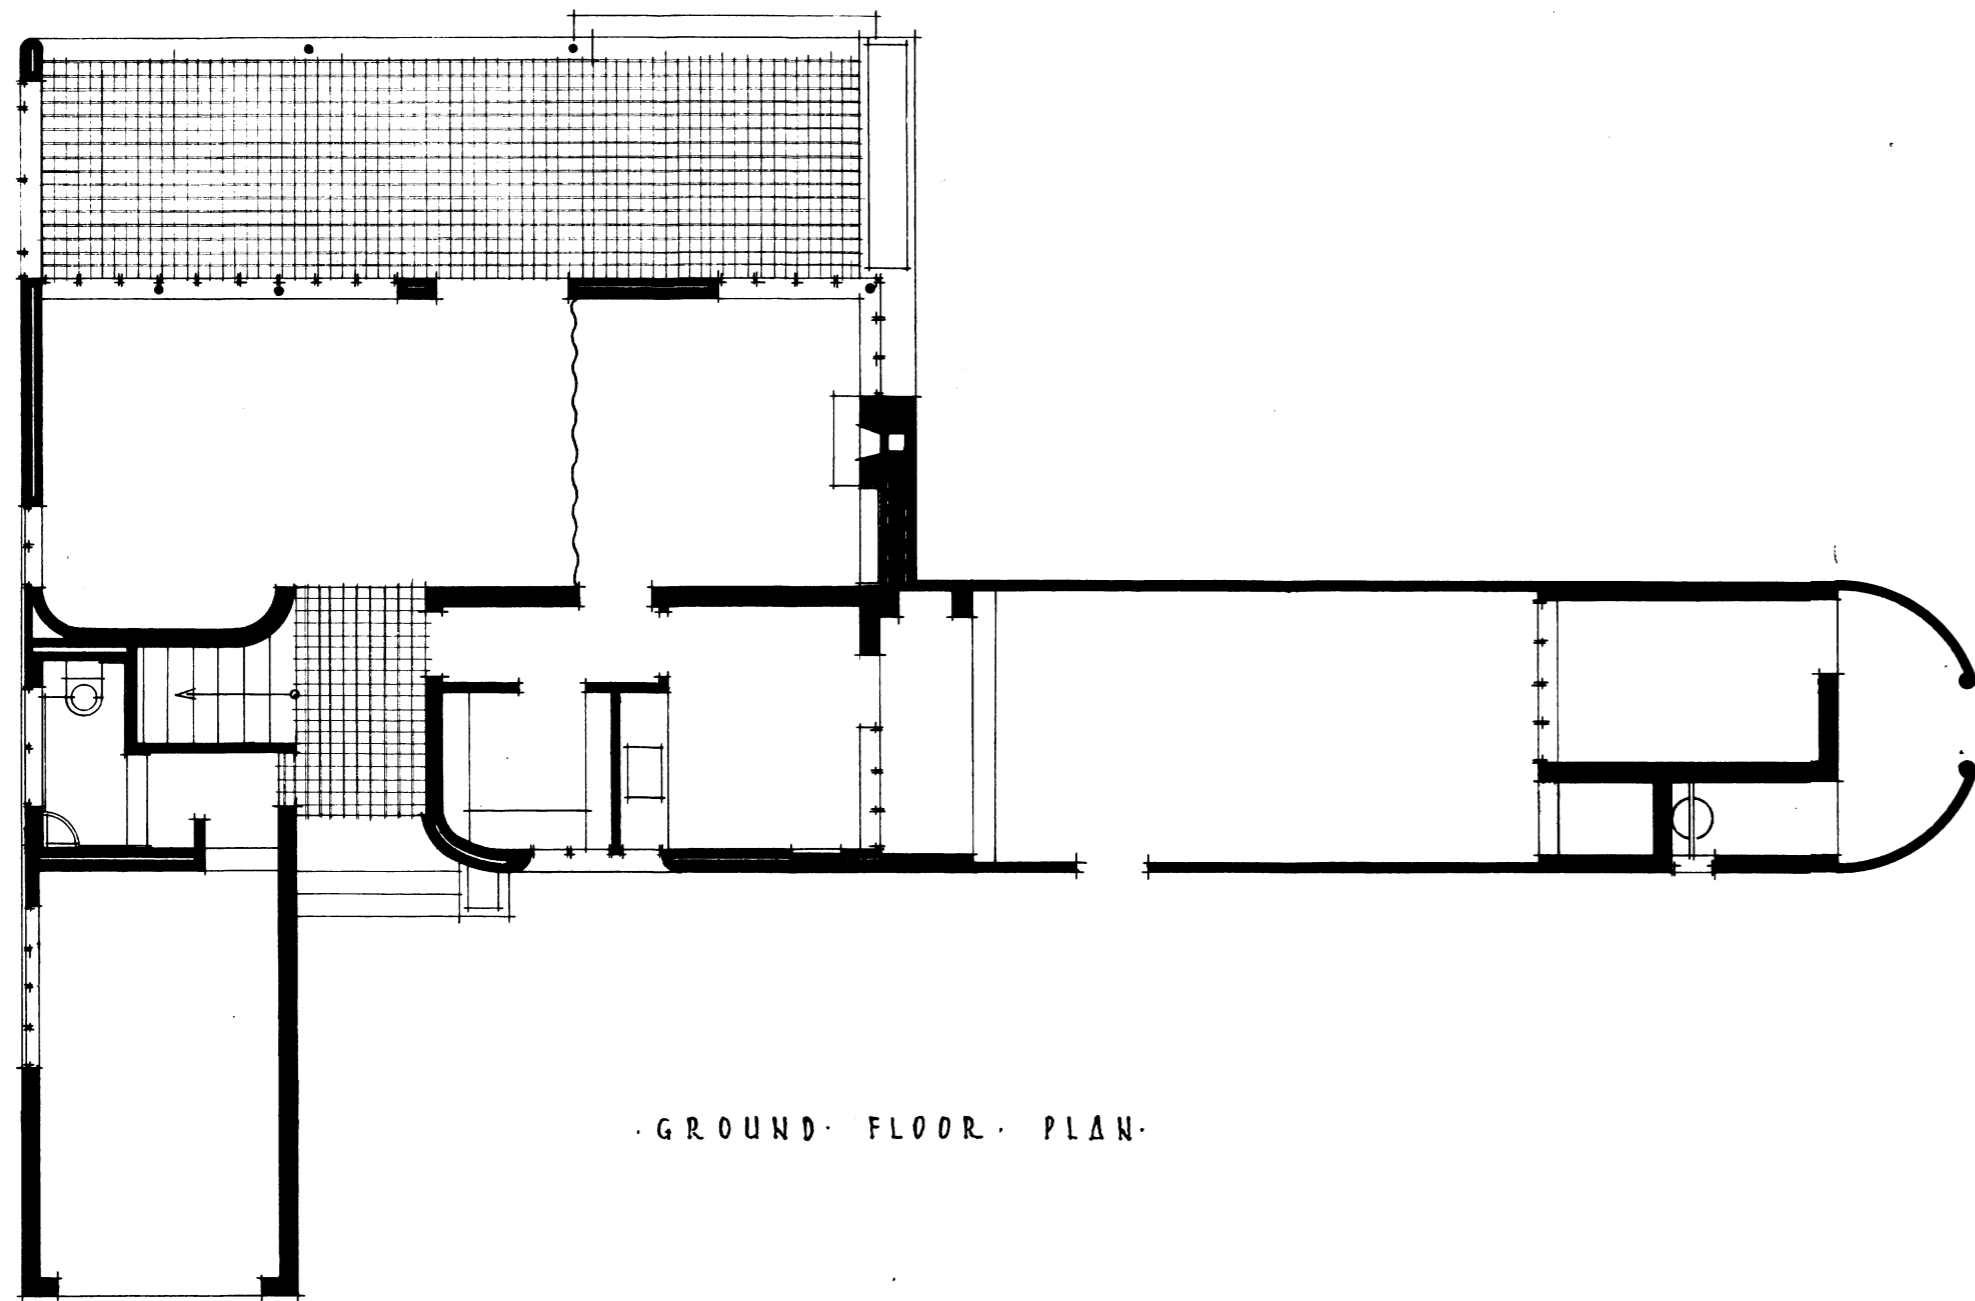

GROUND FLOOR PLAN

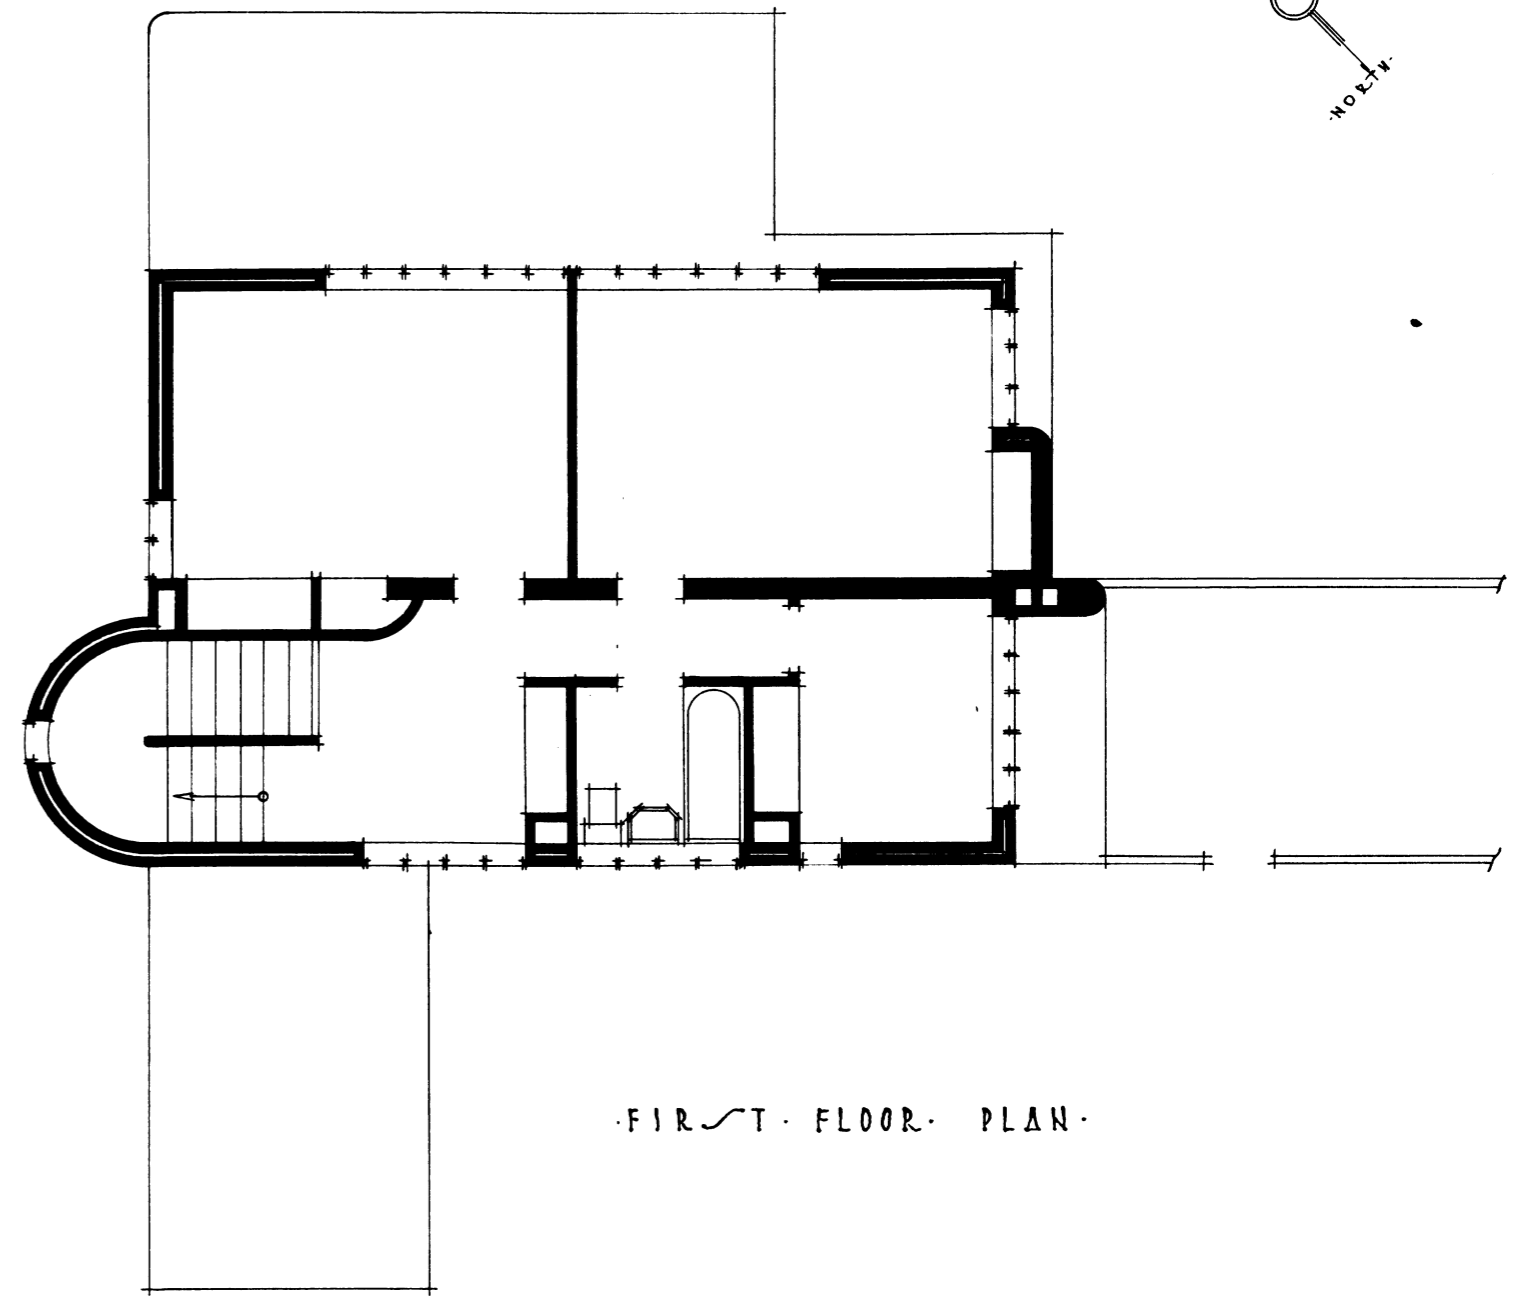

FIRST FLOOR PLAN