



HOMESTEAD AT 'OVLICK'
 NEAR ROSSLYN, PRETORIA NORTH.
 FOR
 F. W. COOPER ESQ.

1/8" SCALE. SKETCH PLAN



C.S. 393p

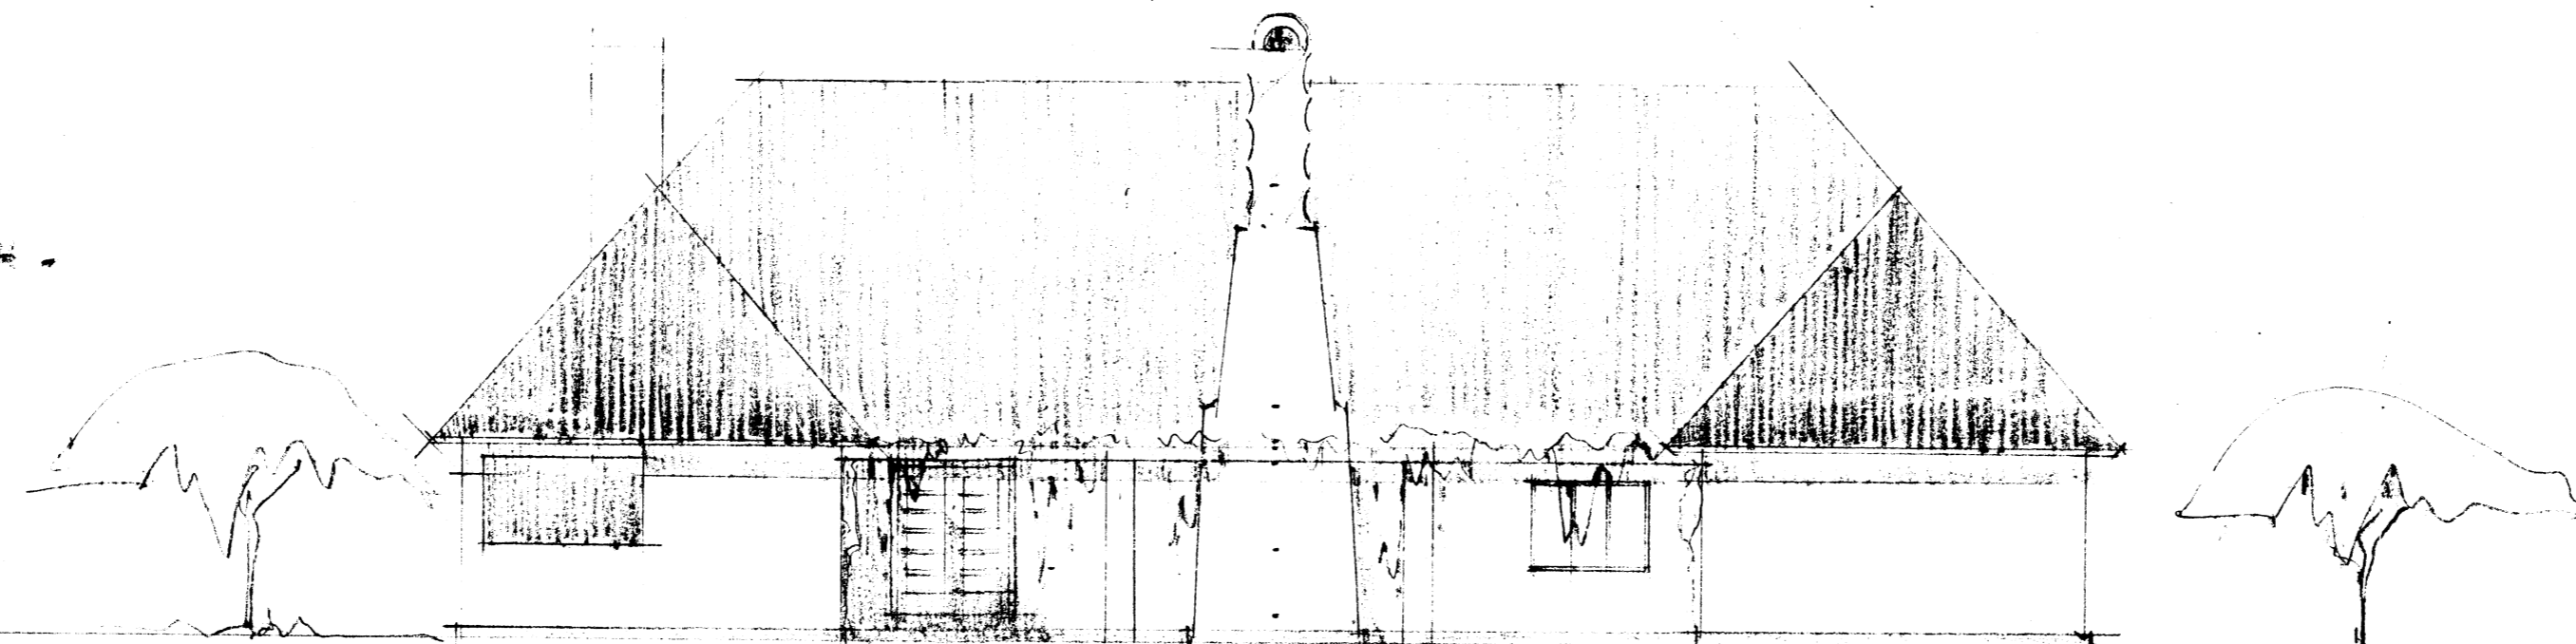


SOUTH ELEVATION

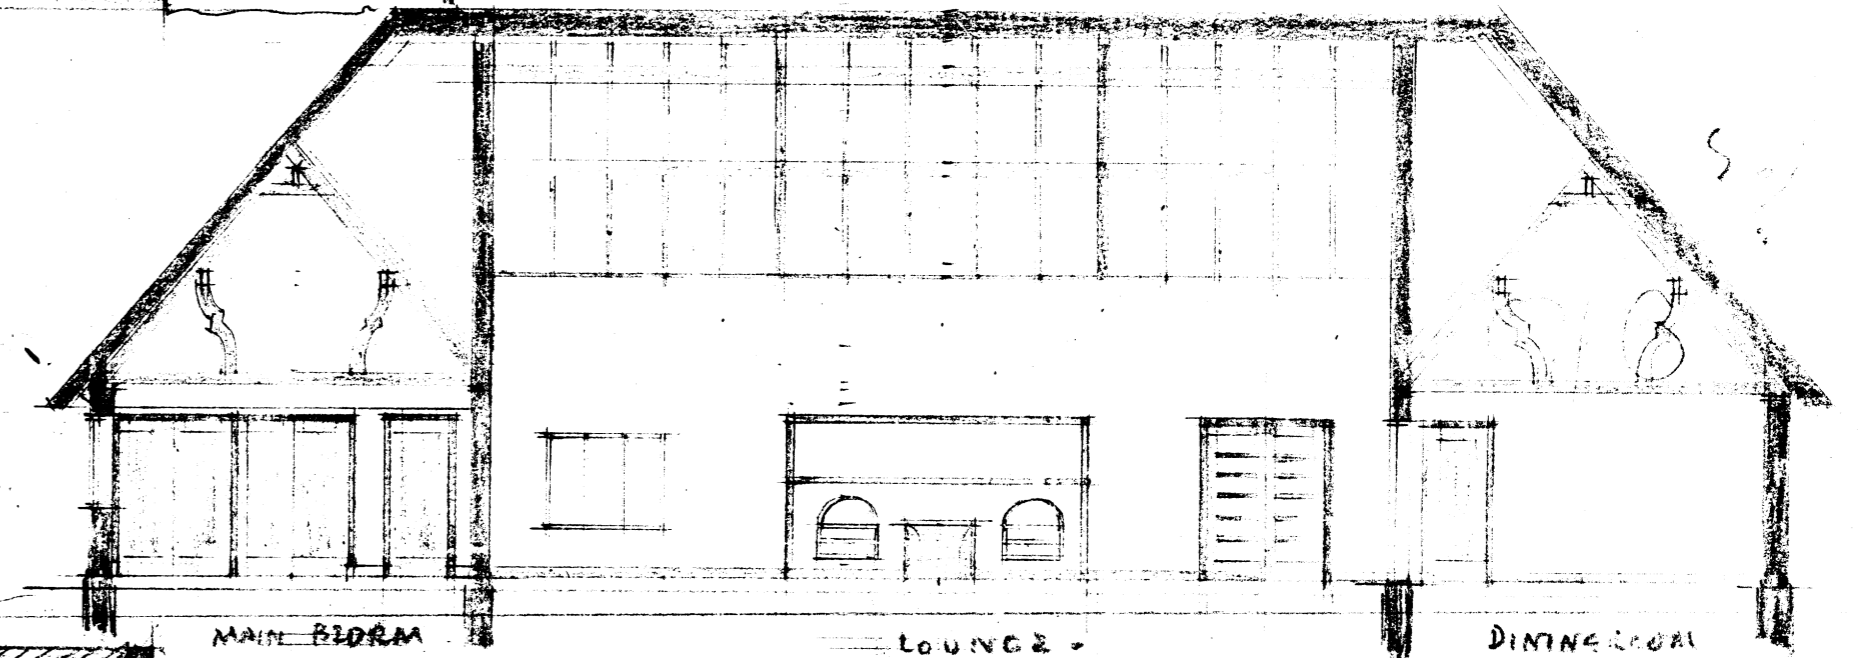


EAST & WEST SECTION

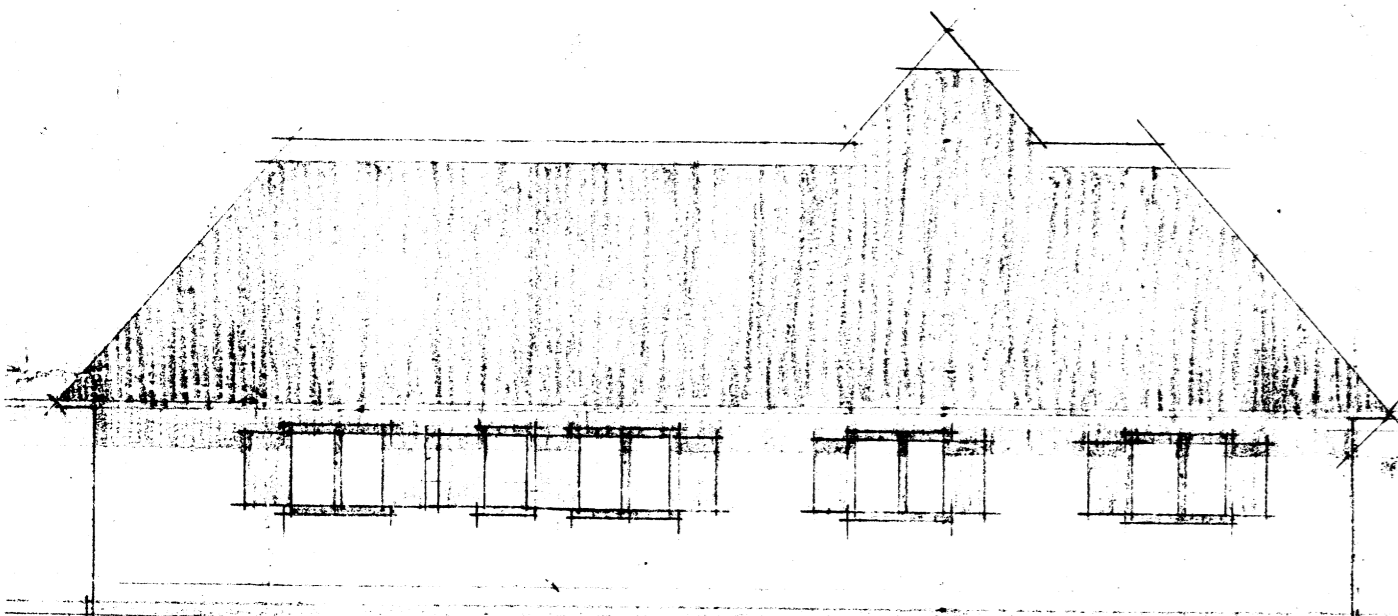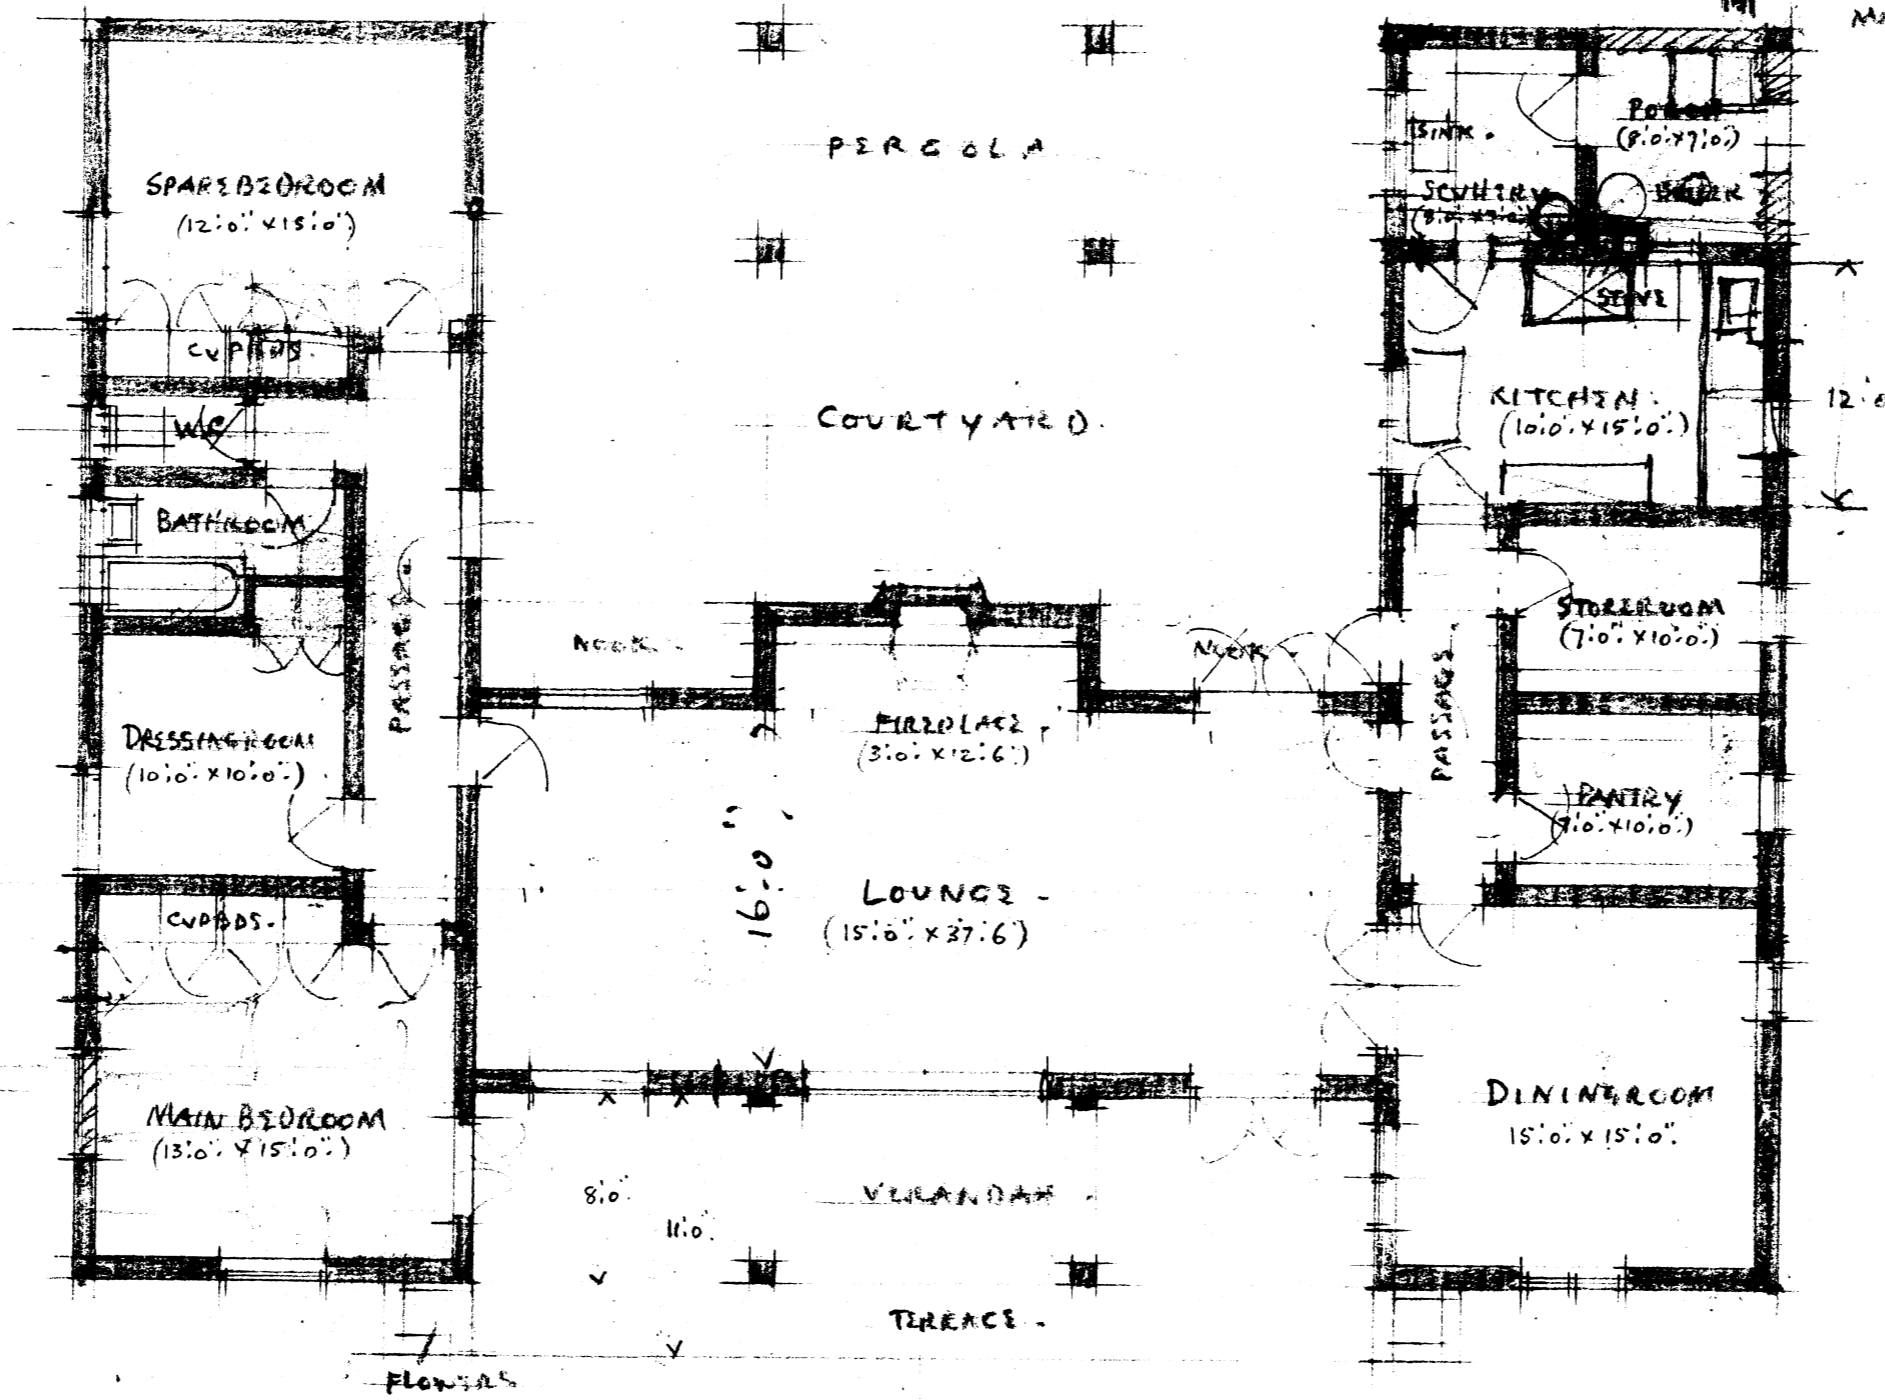


EAST ELEVATION

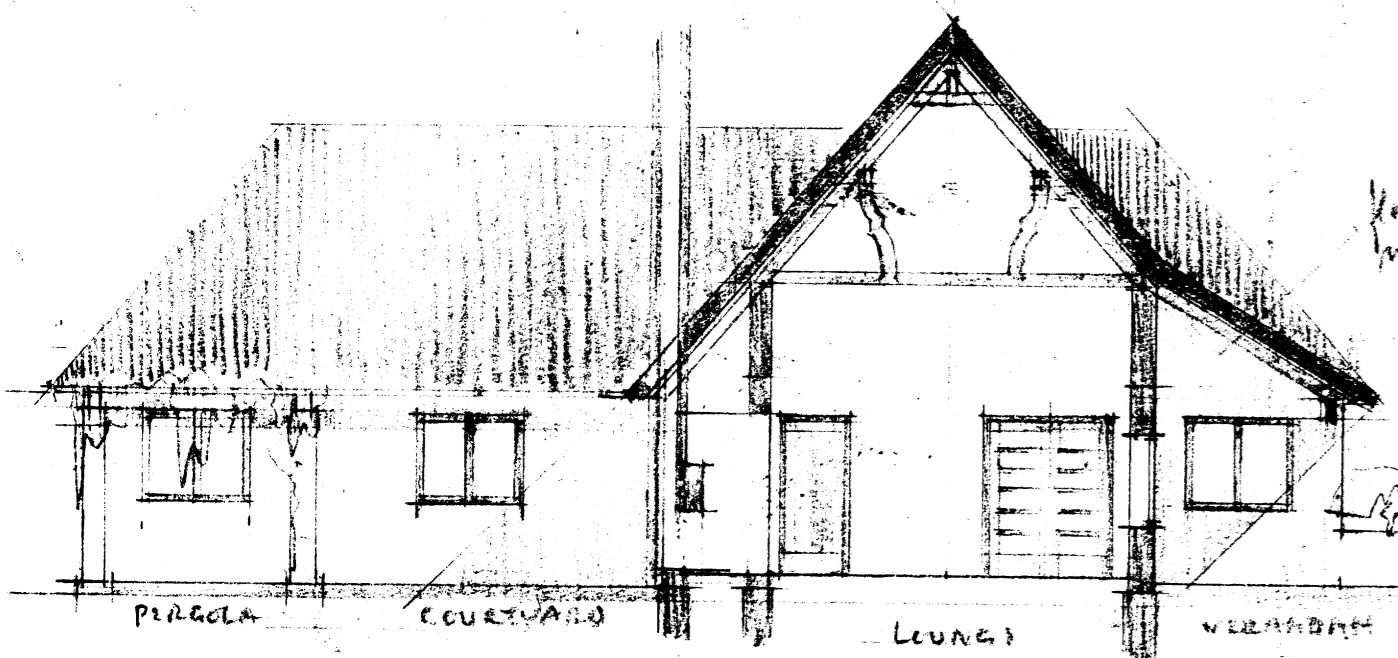

SOUTH & NORTH SECTION

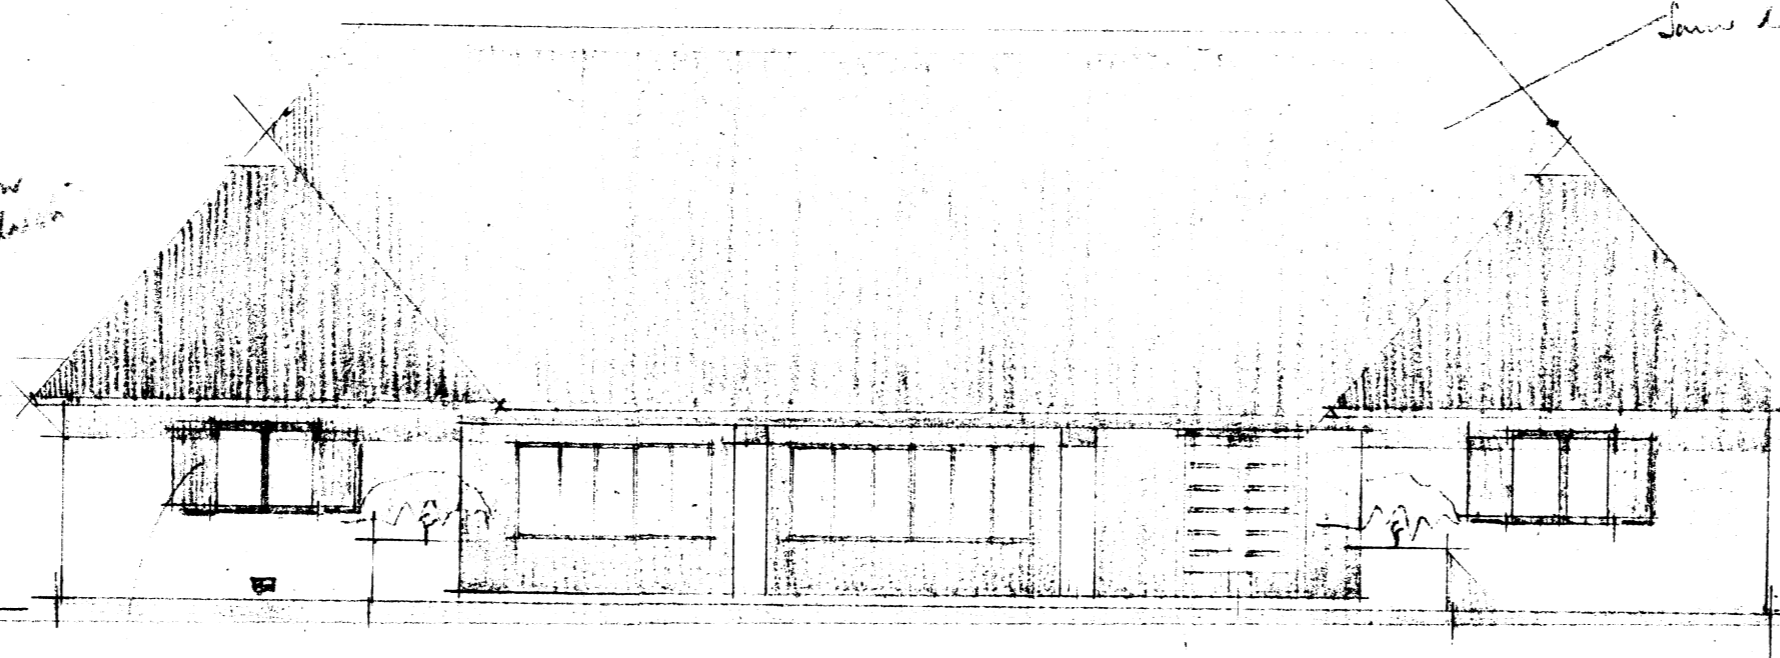

NORTH ELEVATION

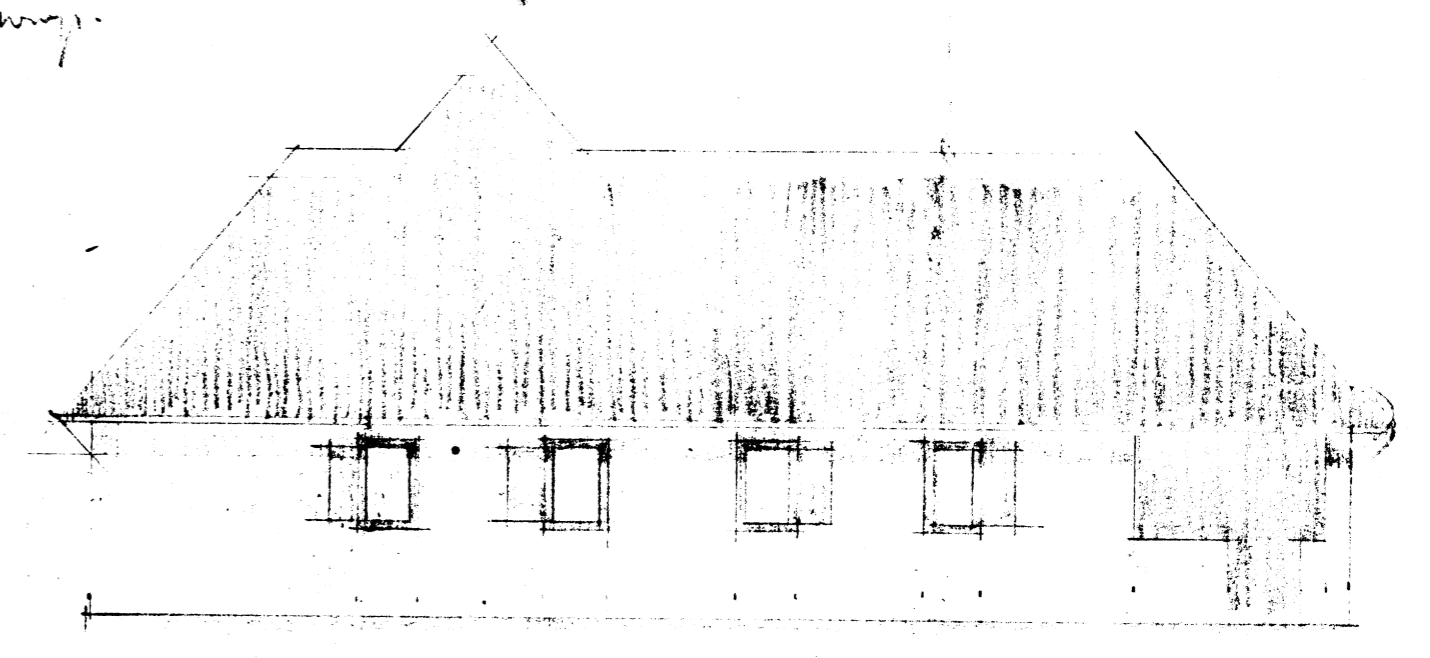

WEST ELEVATION

*Let new
house be
open*

*cut out shutters
all windows to open out*

same level as wings