




house at nigel tvl.

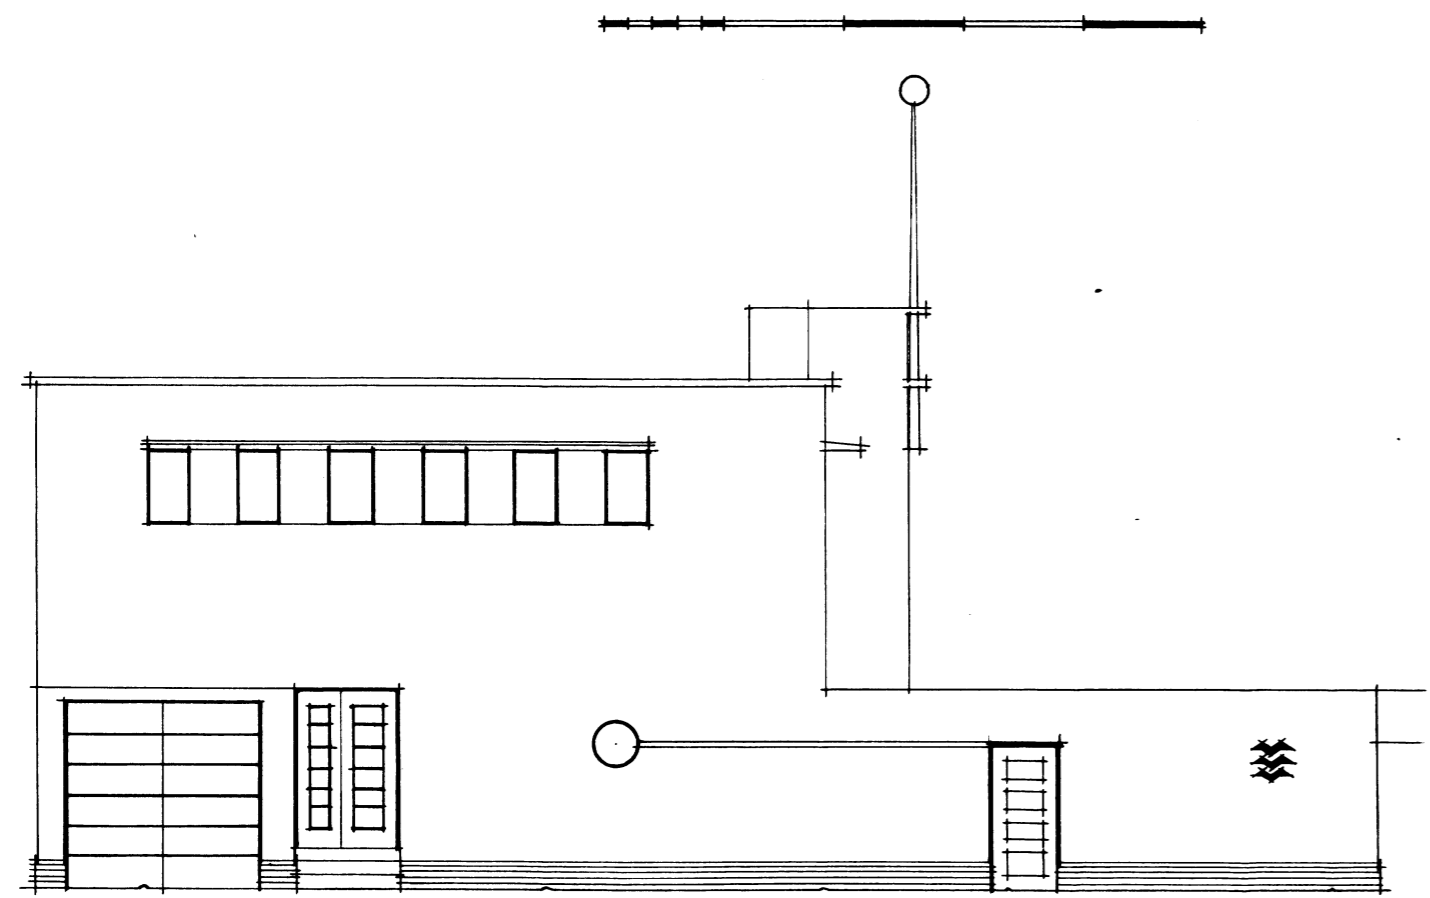


-FRONT ELEVATION-

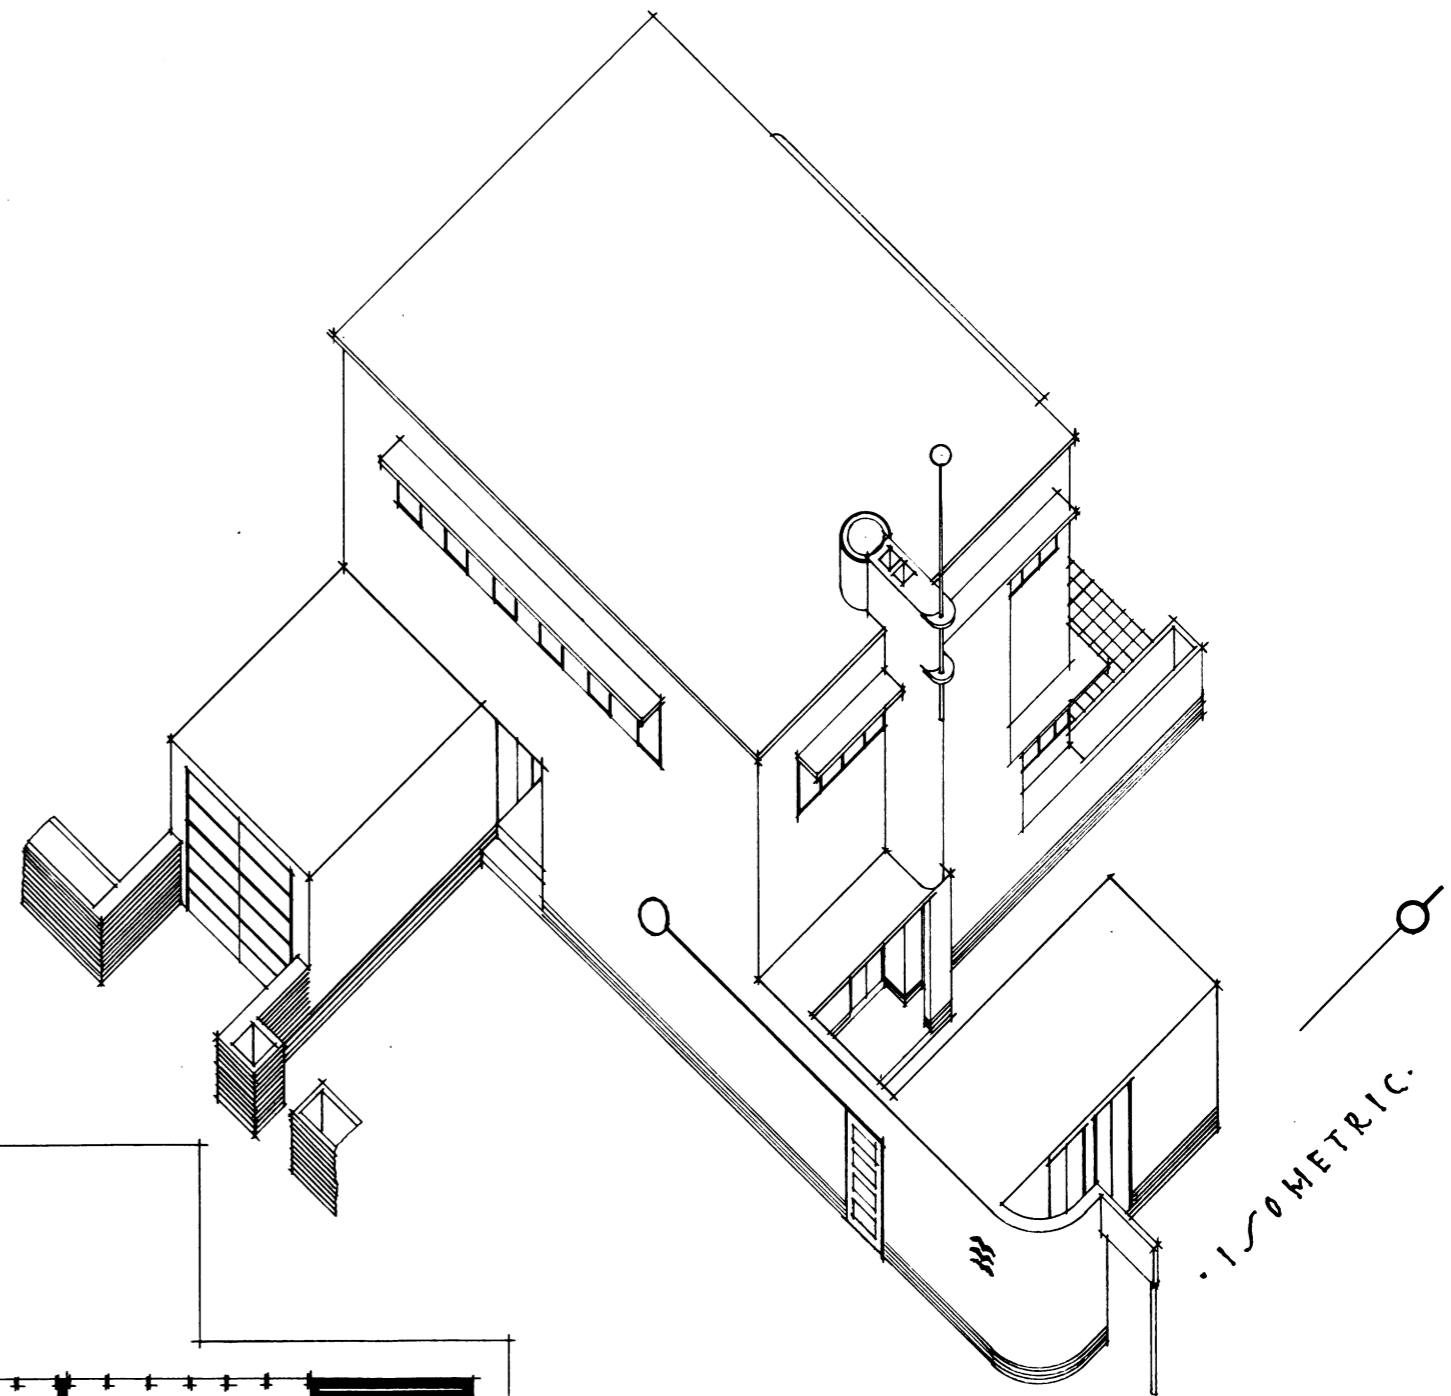

-ISOMETRIC-

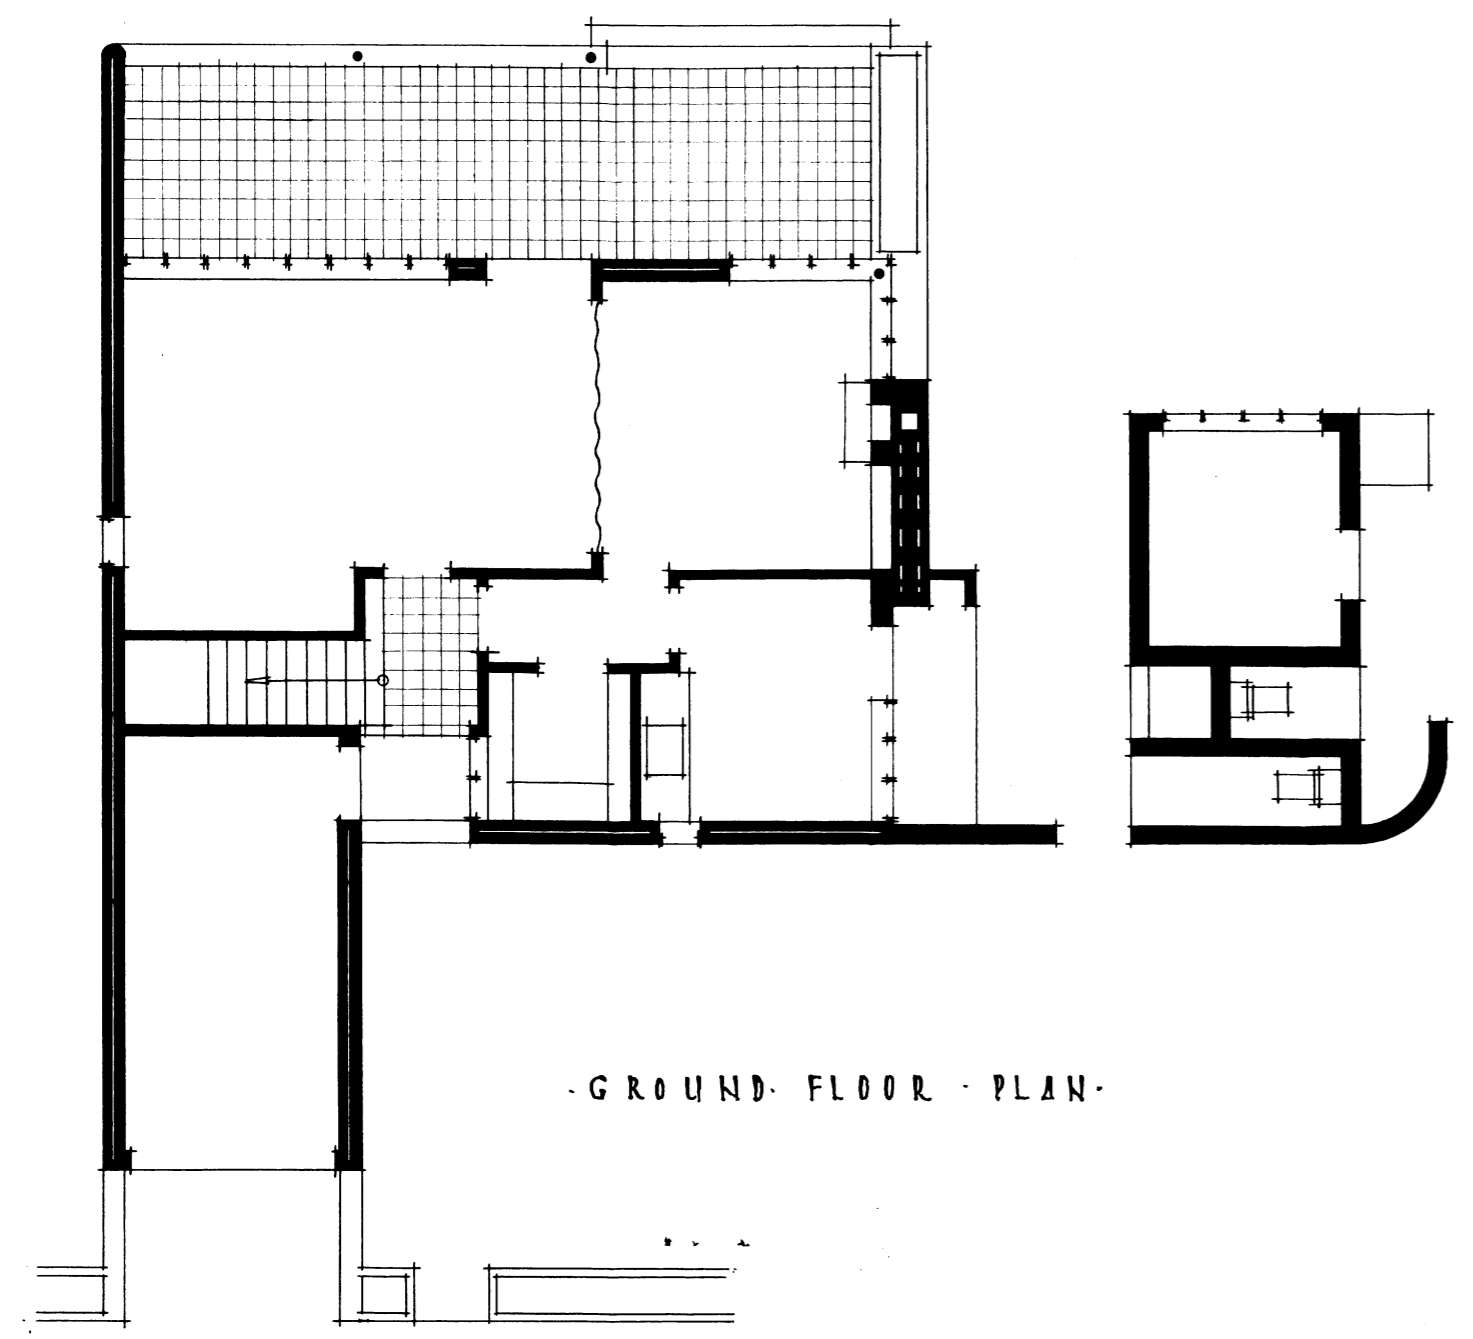

-GROUND FLOOR PLAN-

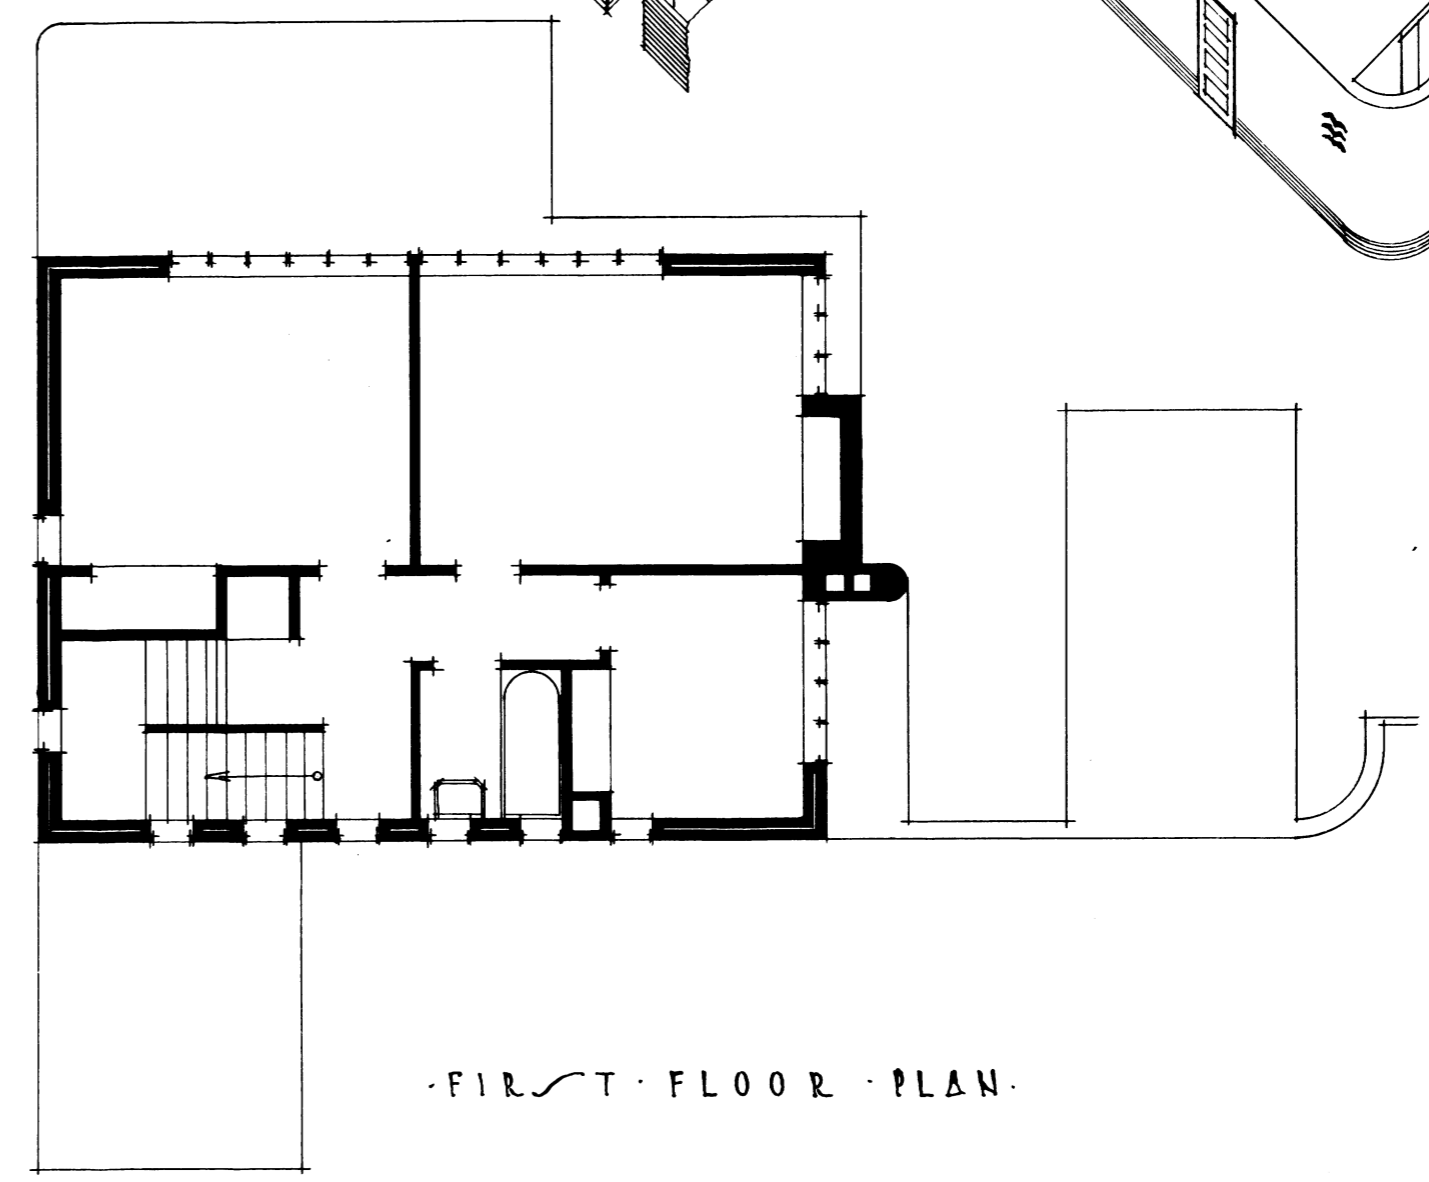

-FIRST FLOOR PLAN-