




house at nigel tvl.

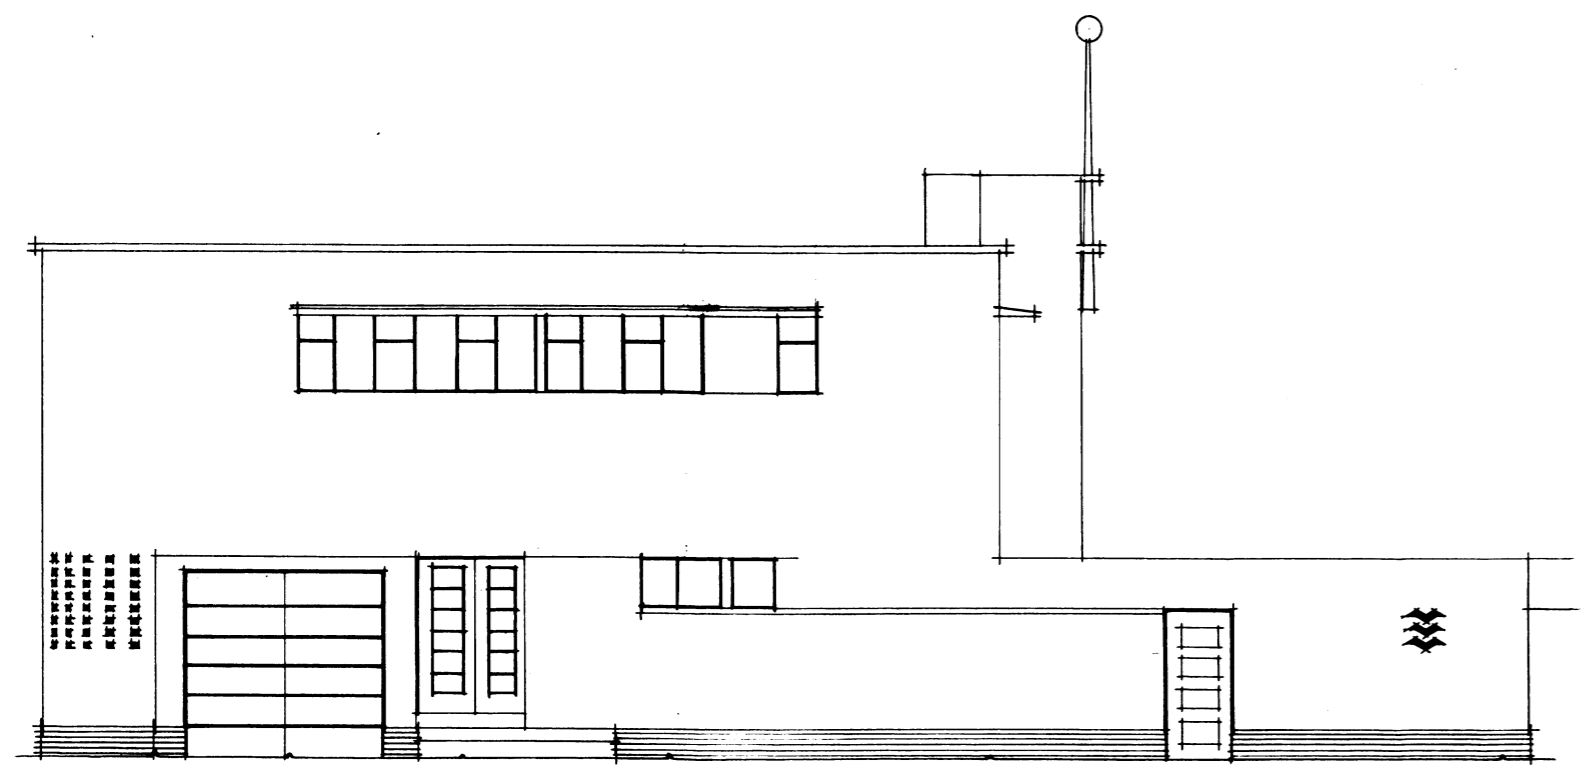


FRONT ELEVATION.

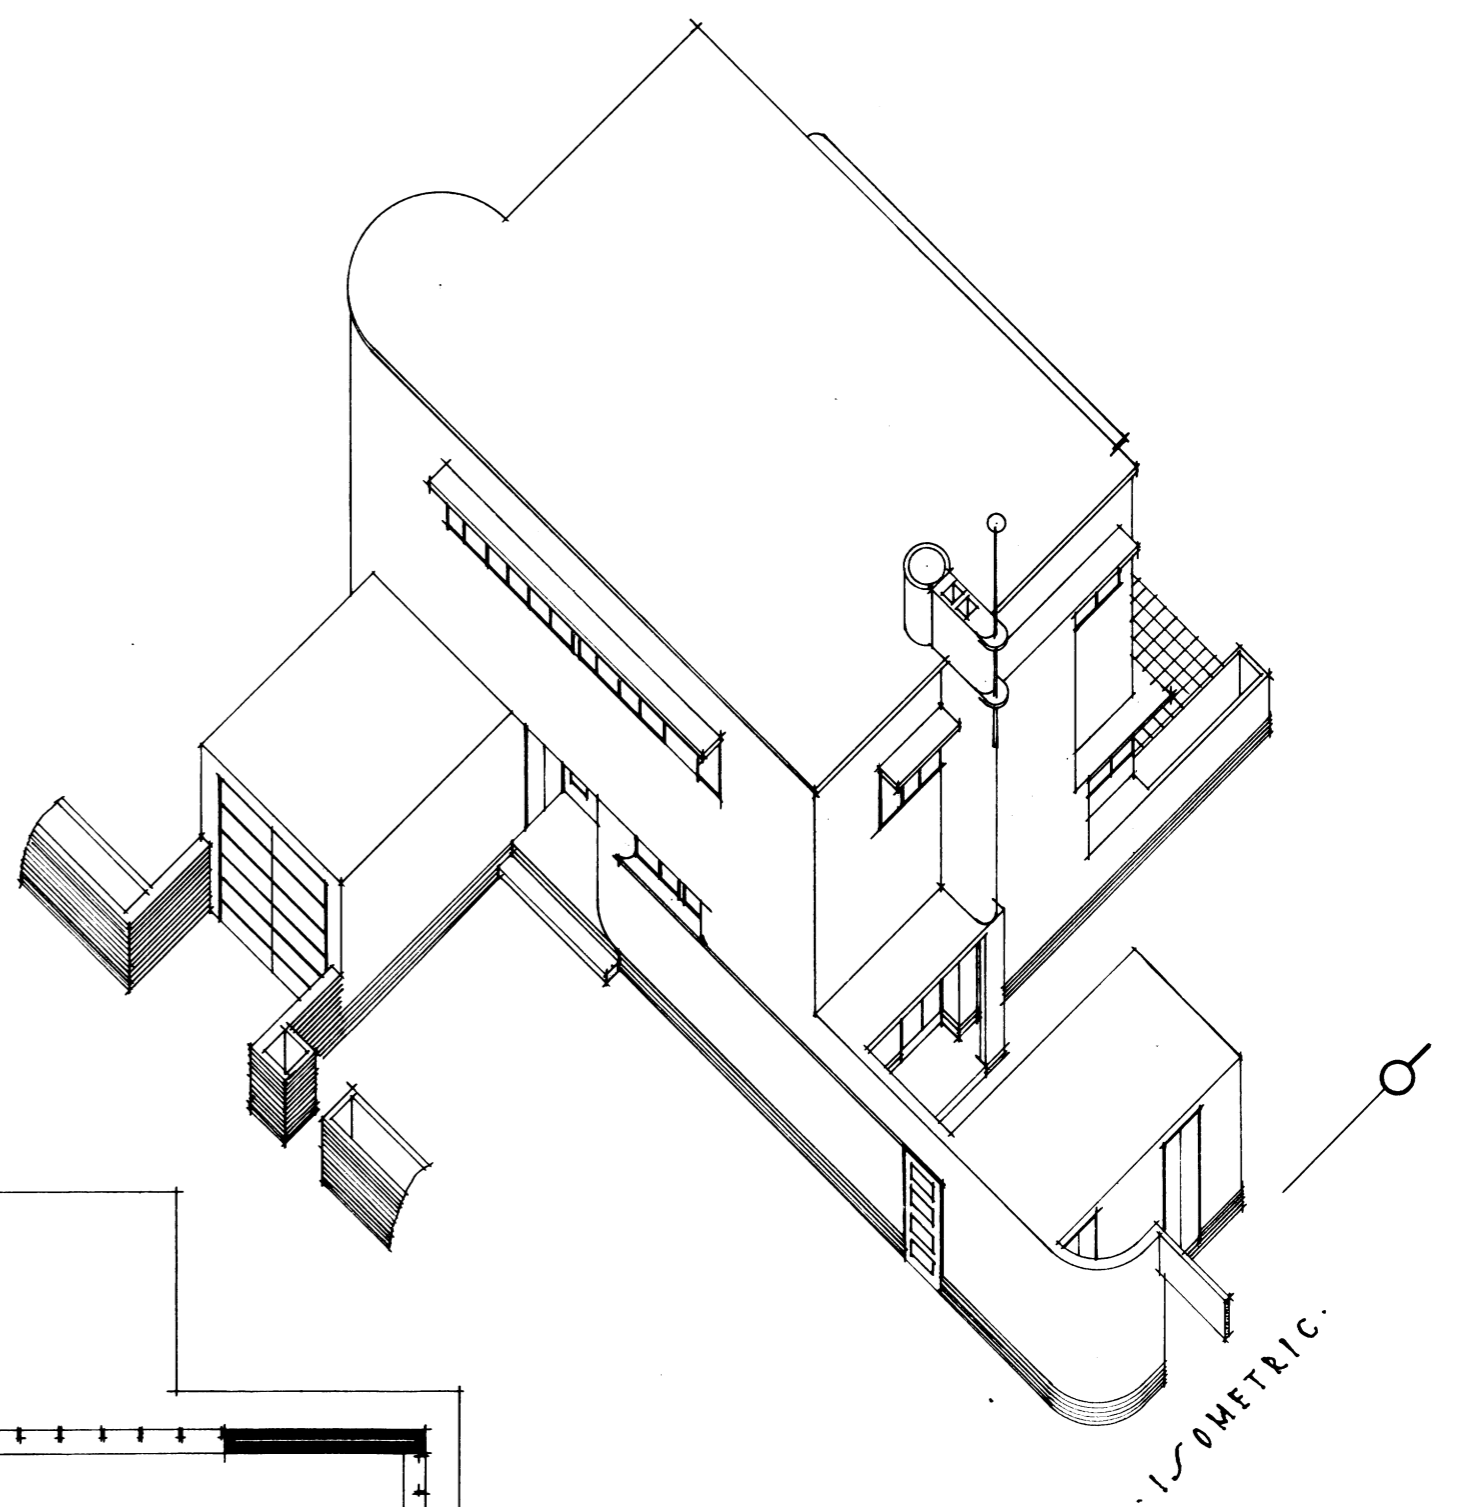

ISOMETRIC.

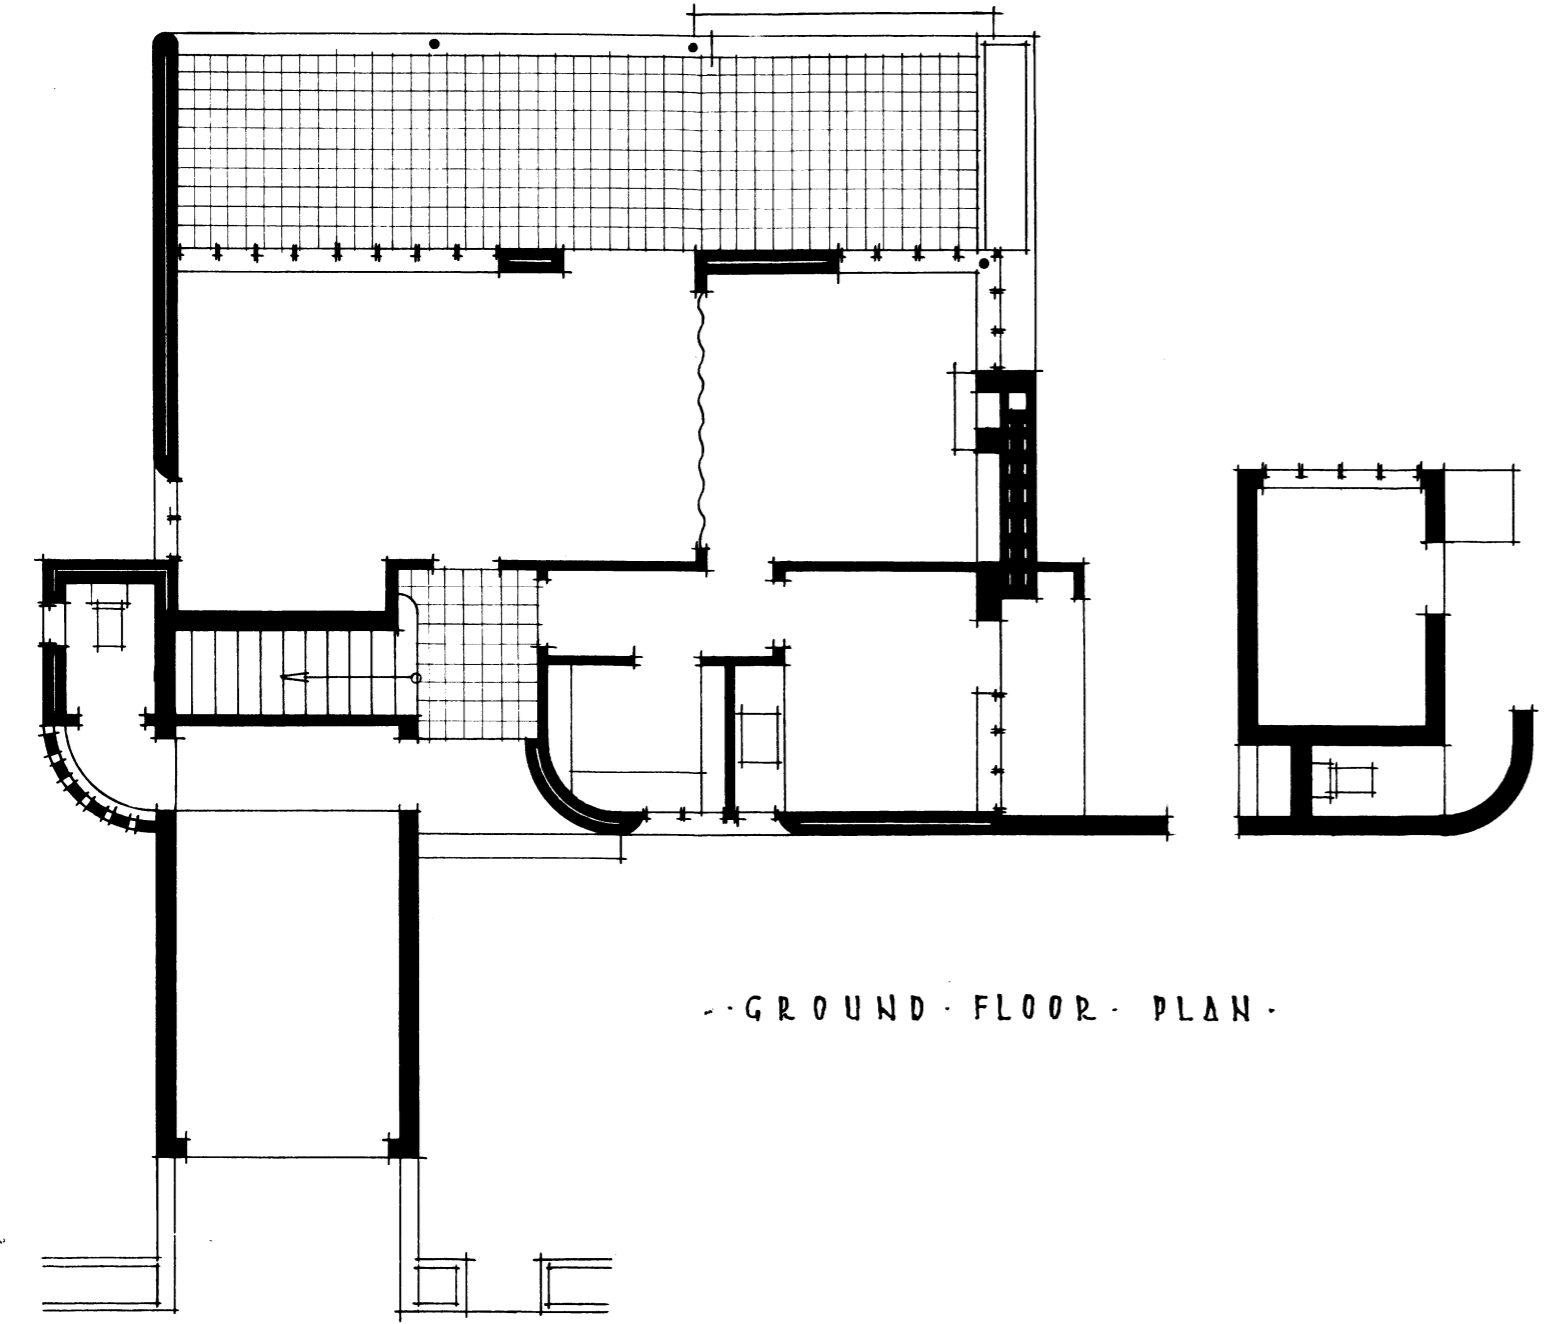

GROUND FLOOR PLAN.

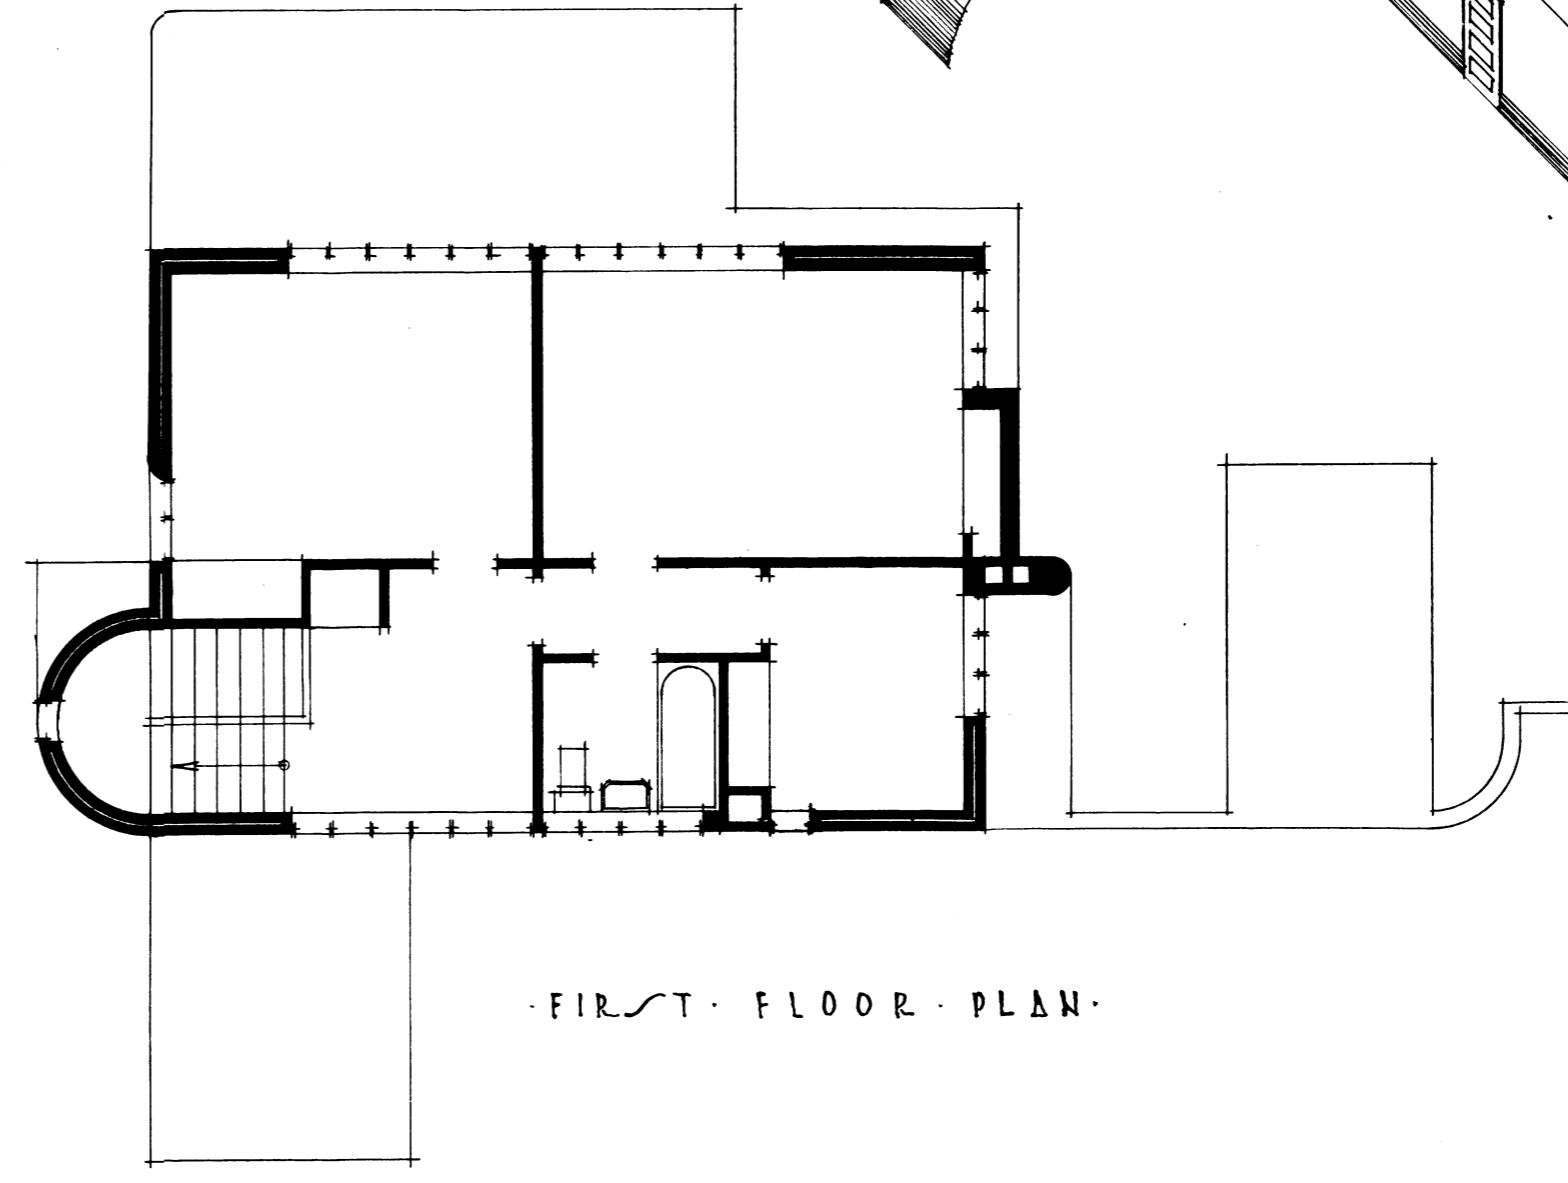

FIRST FLOOR PLAN.