




EAST-WEST LONGITUDINAL SECTION.

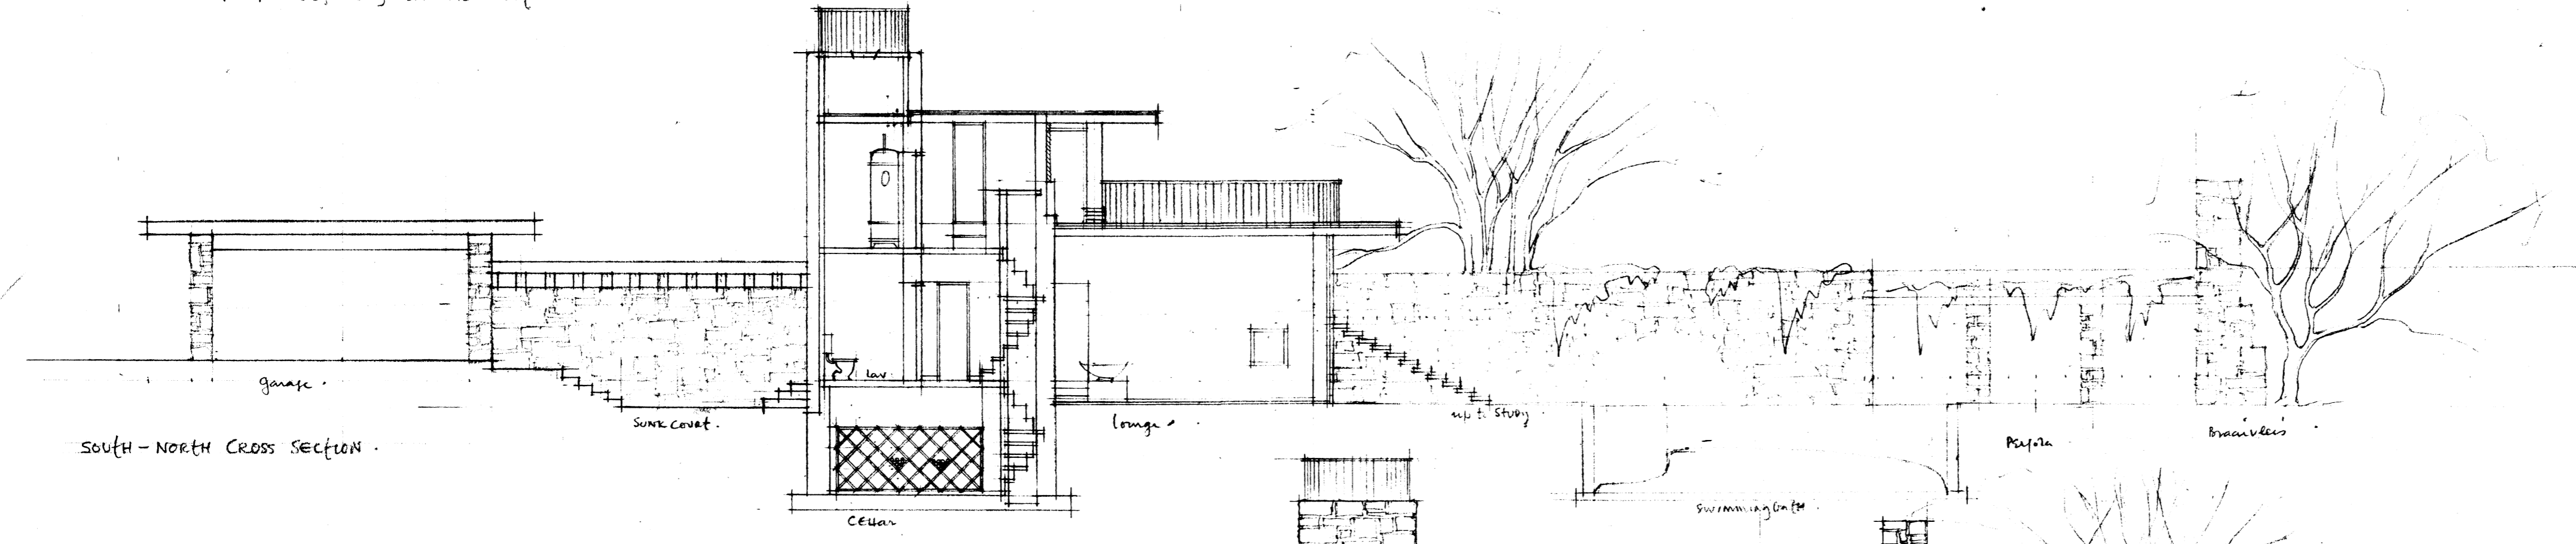


SOUTH-NORTH CROSS SECTION.

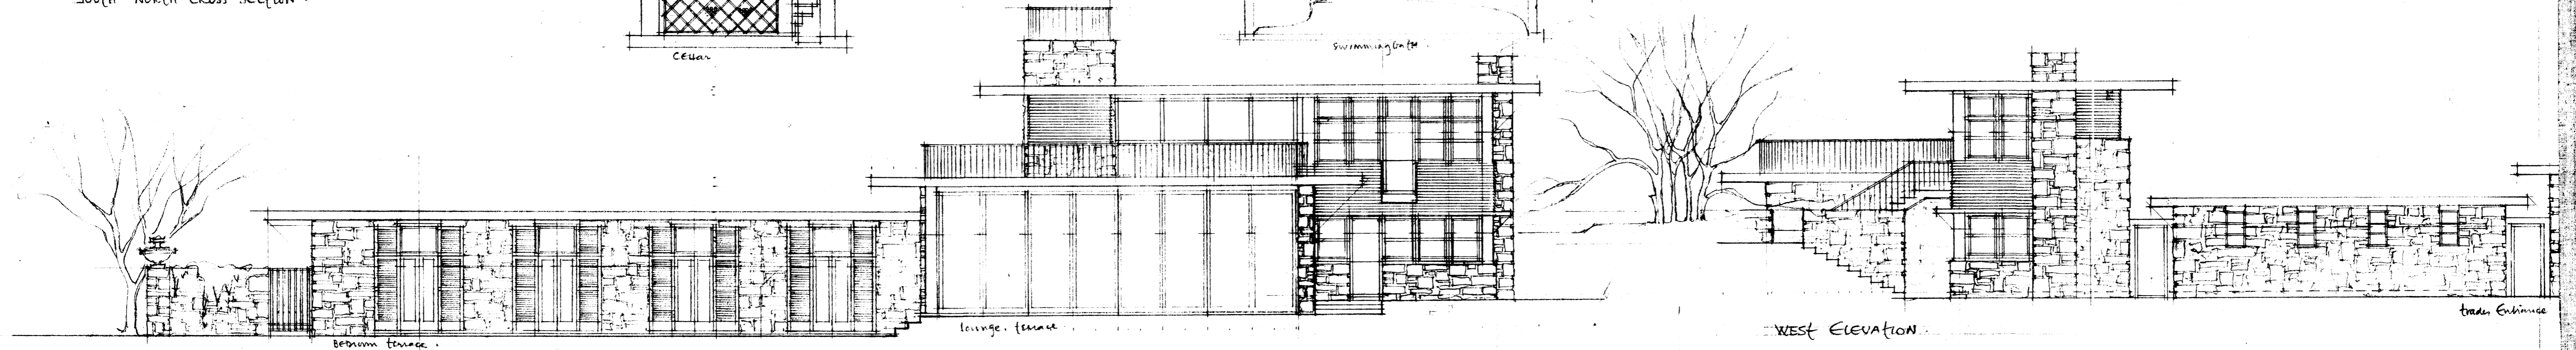


NORTH ELEVATION.

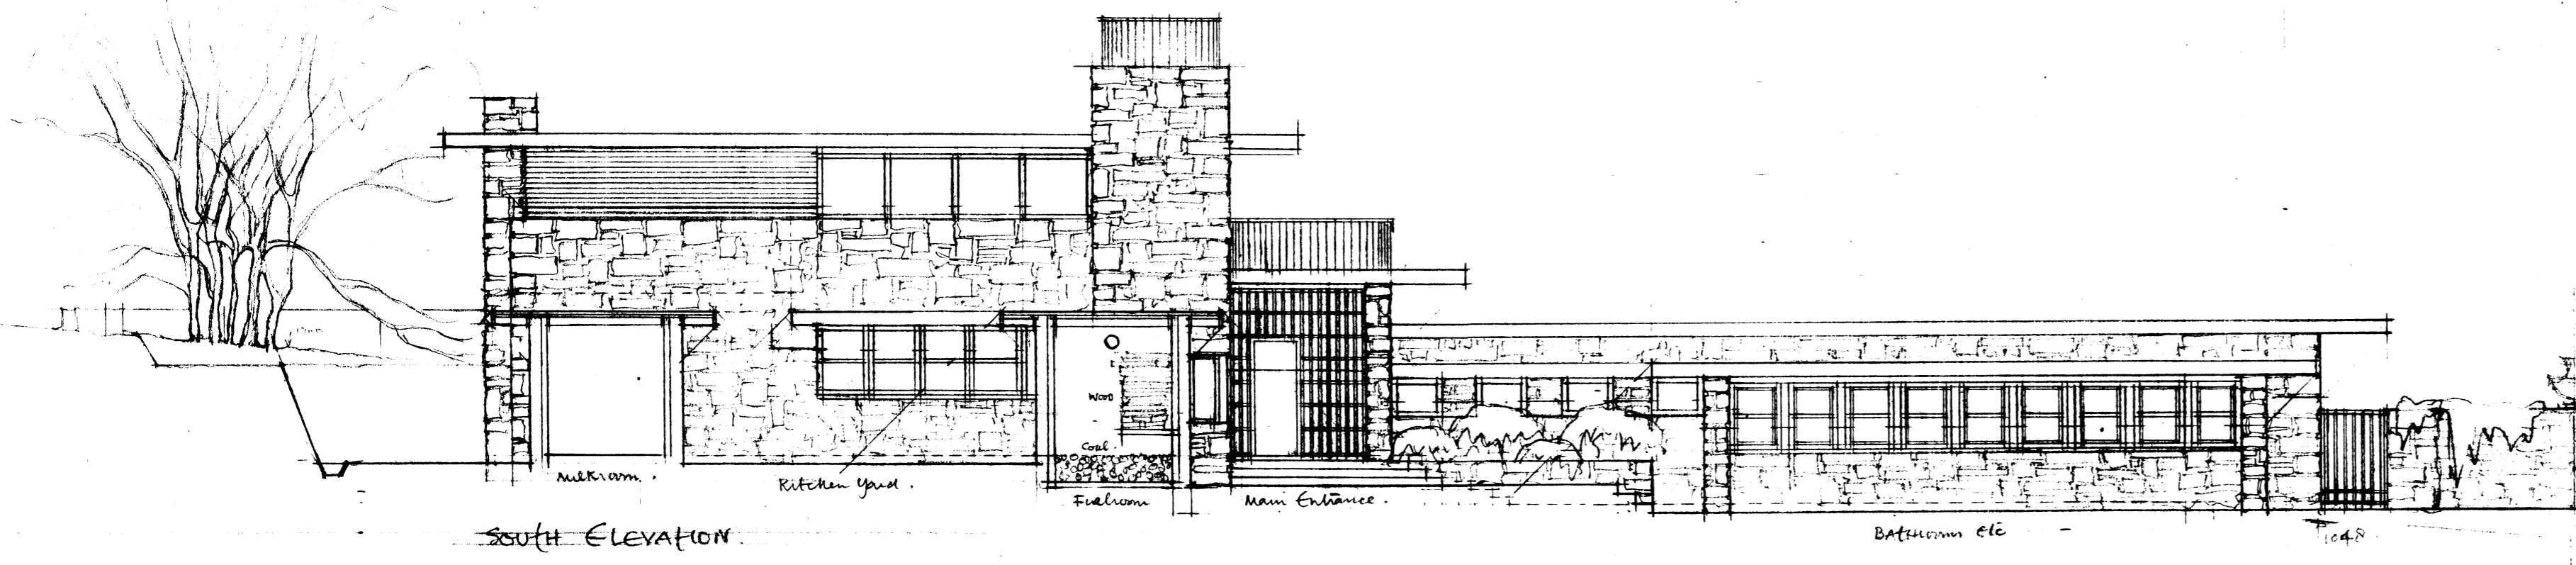

SOUTH ELEVATION.

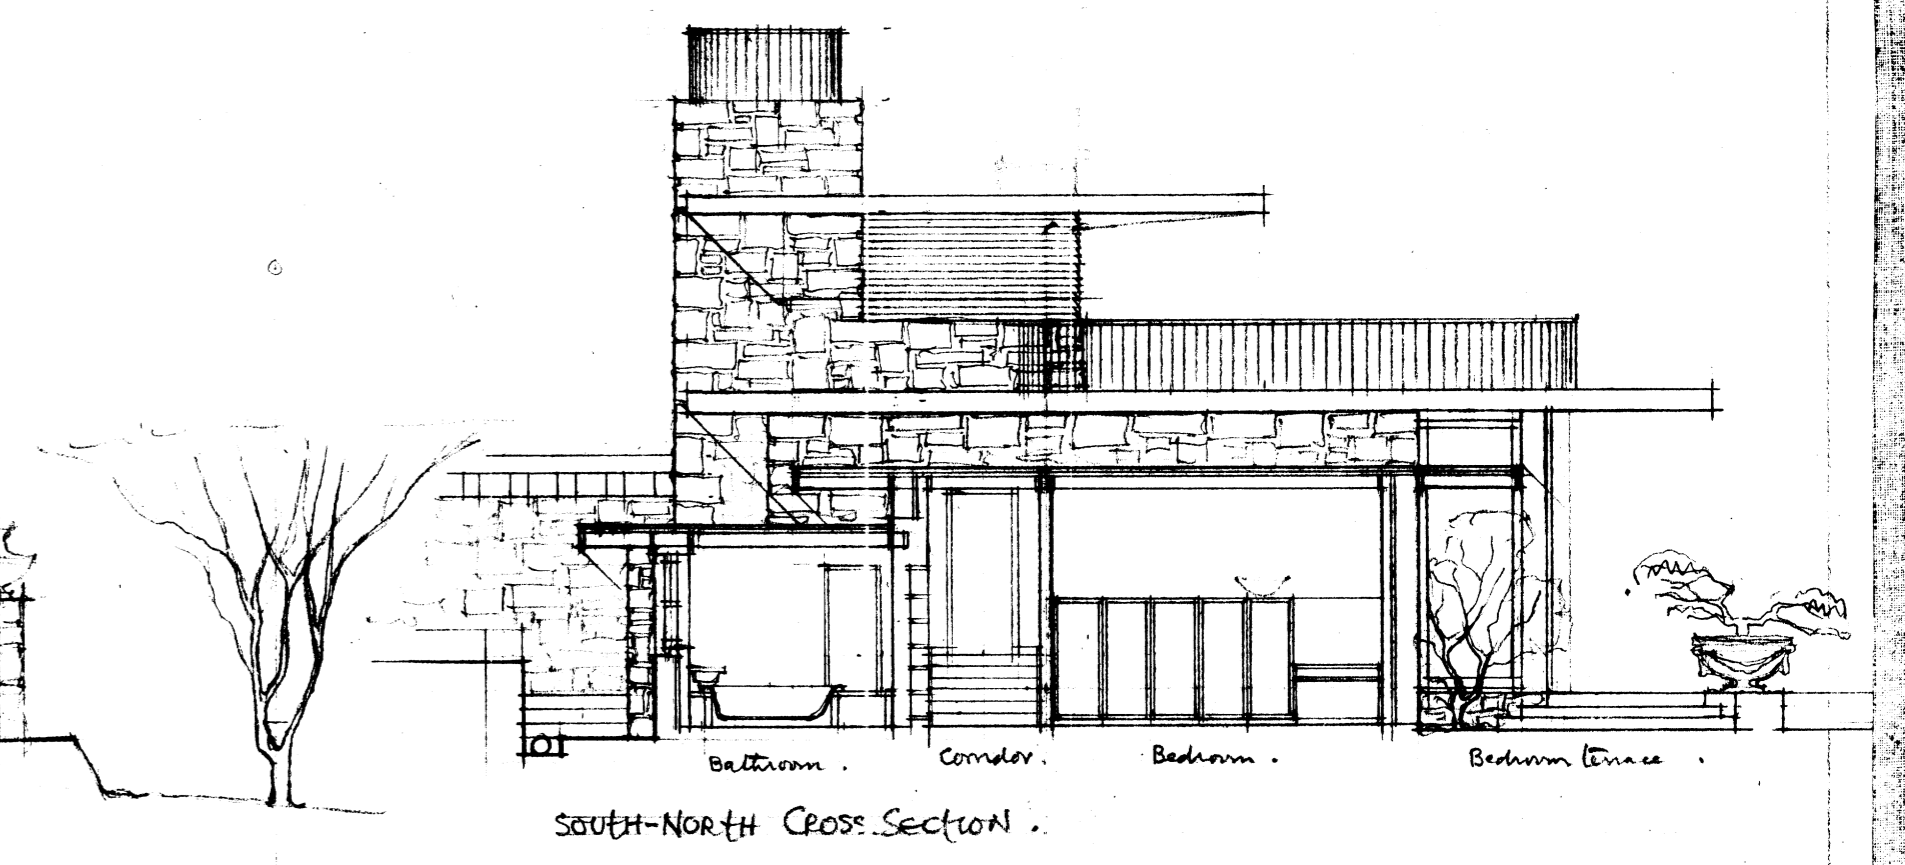

SOUTH-NORTH CROSS SECTION.

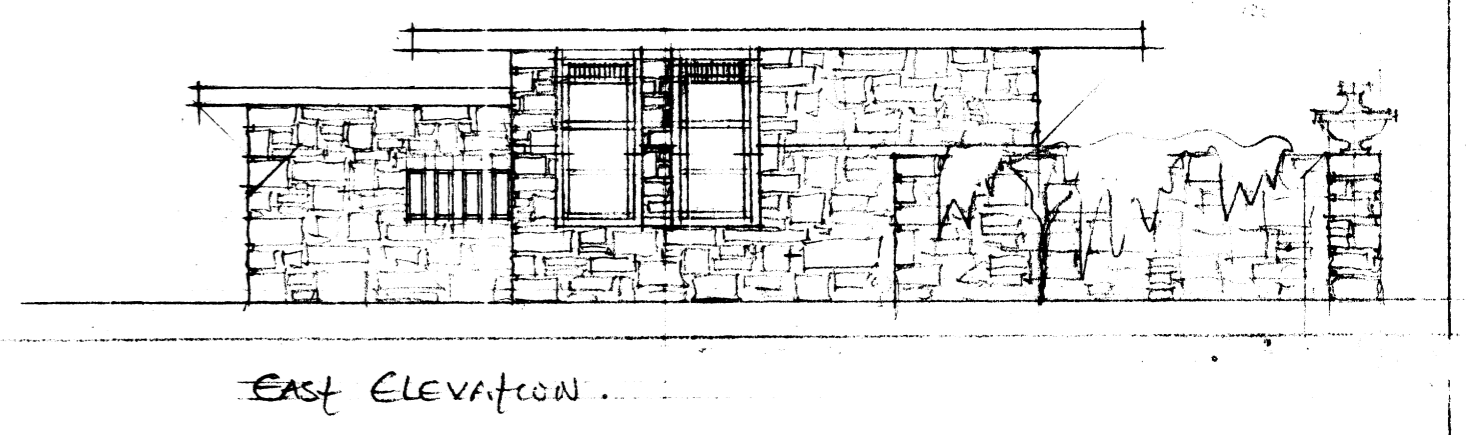

EAST ELEVATION.