



PROPOSED ALTERATIONS AND ADDITIONS TO HOUSE IN FIFE STREET, HOUGHTON ESTATE, JOHANNESBURG.

for P. U. RISSIK ESQ.



1/8" SCALE SKETCH.

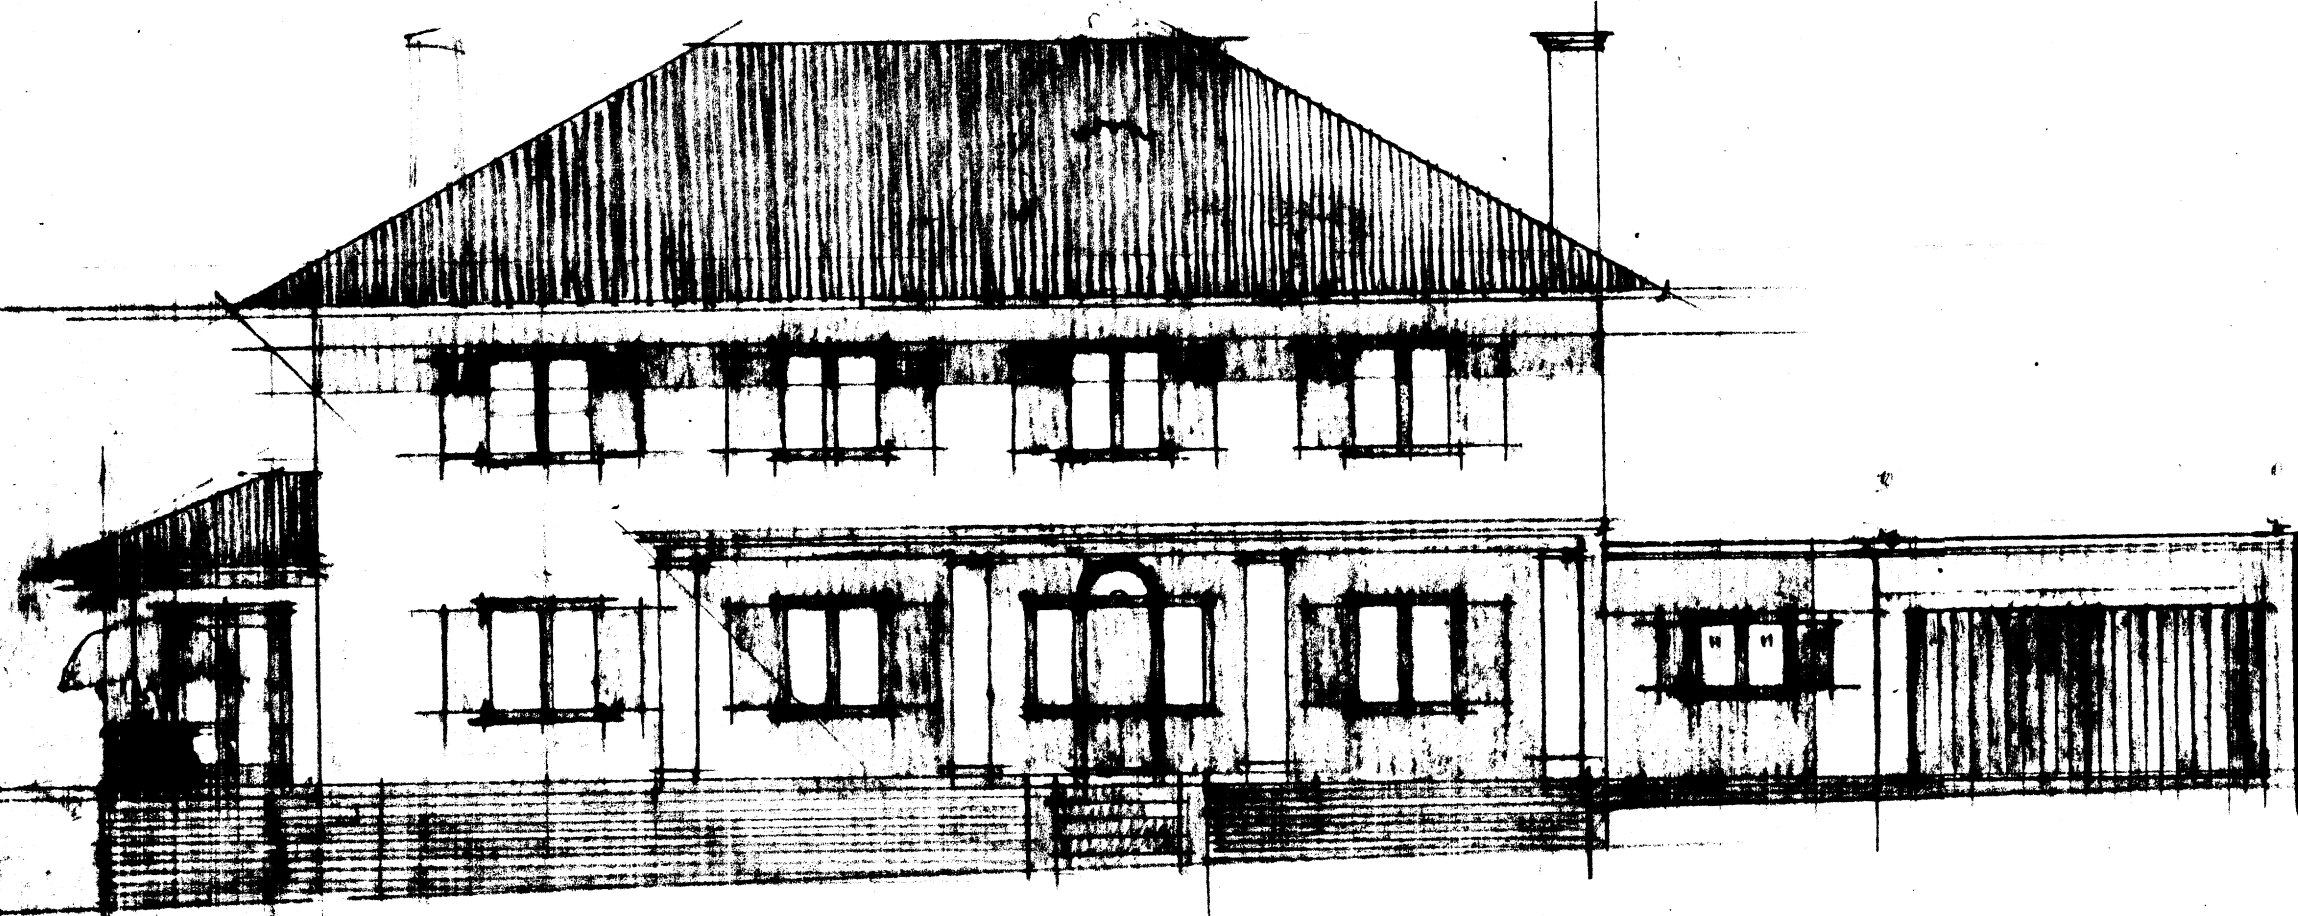

NSW NORTH ELEVATION

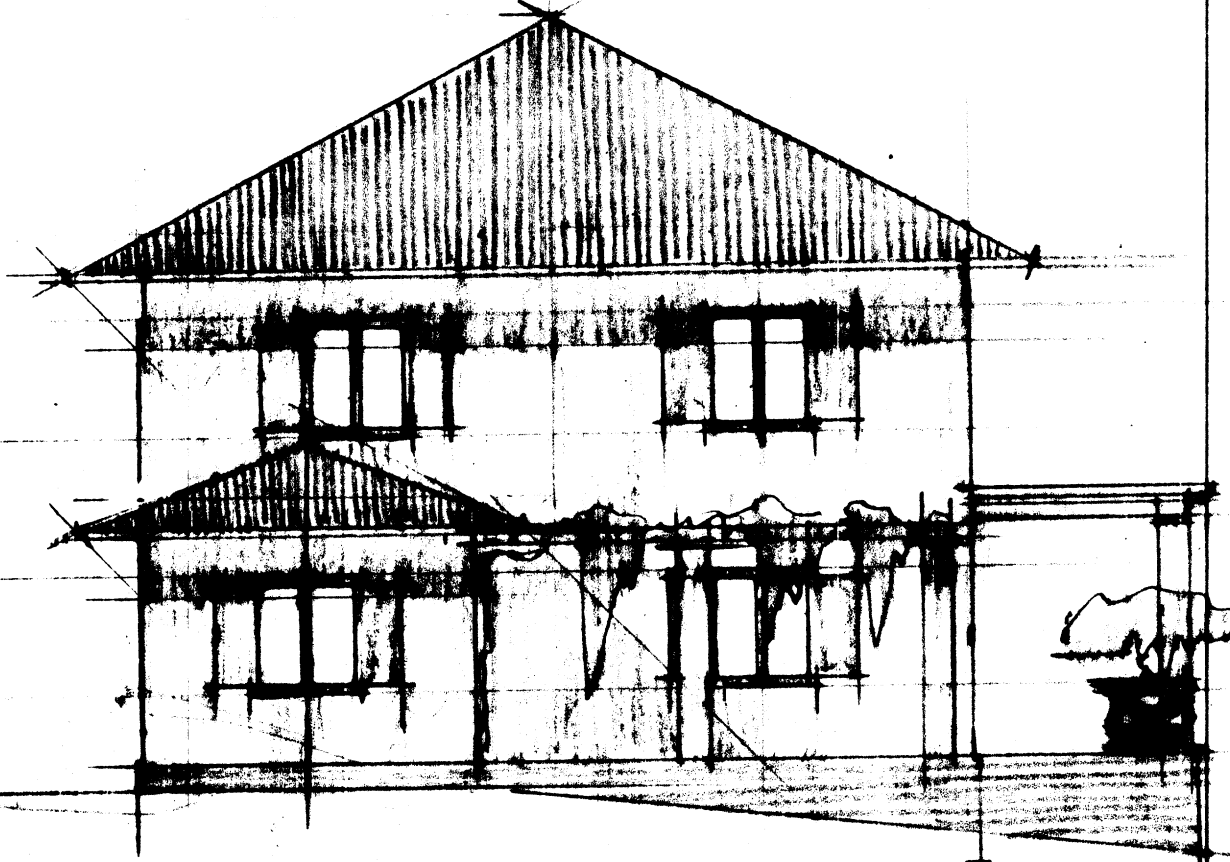

NSW EAST ELEVATION

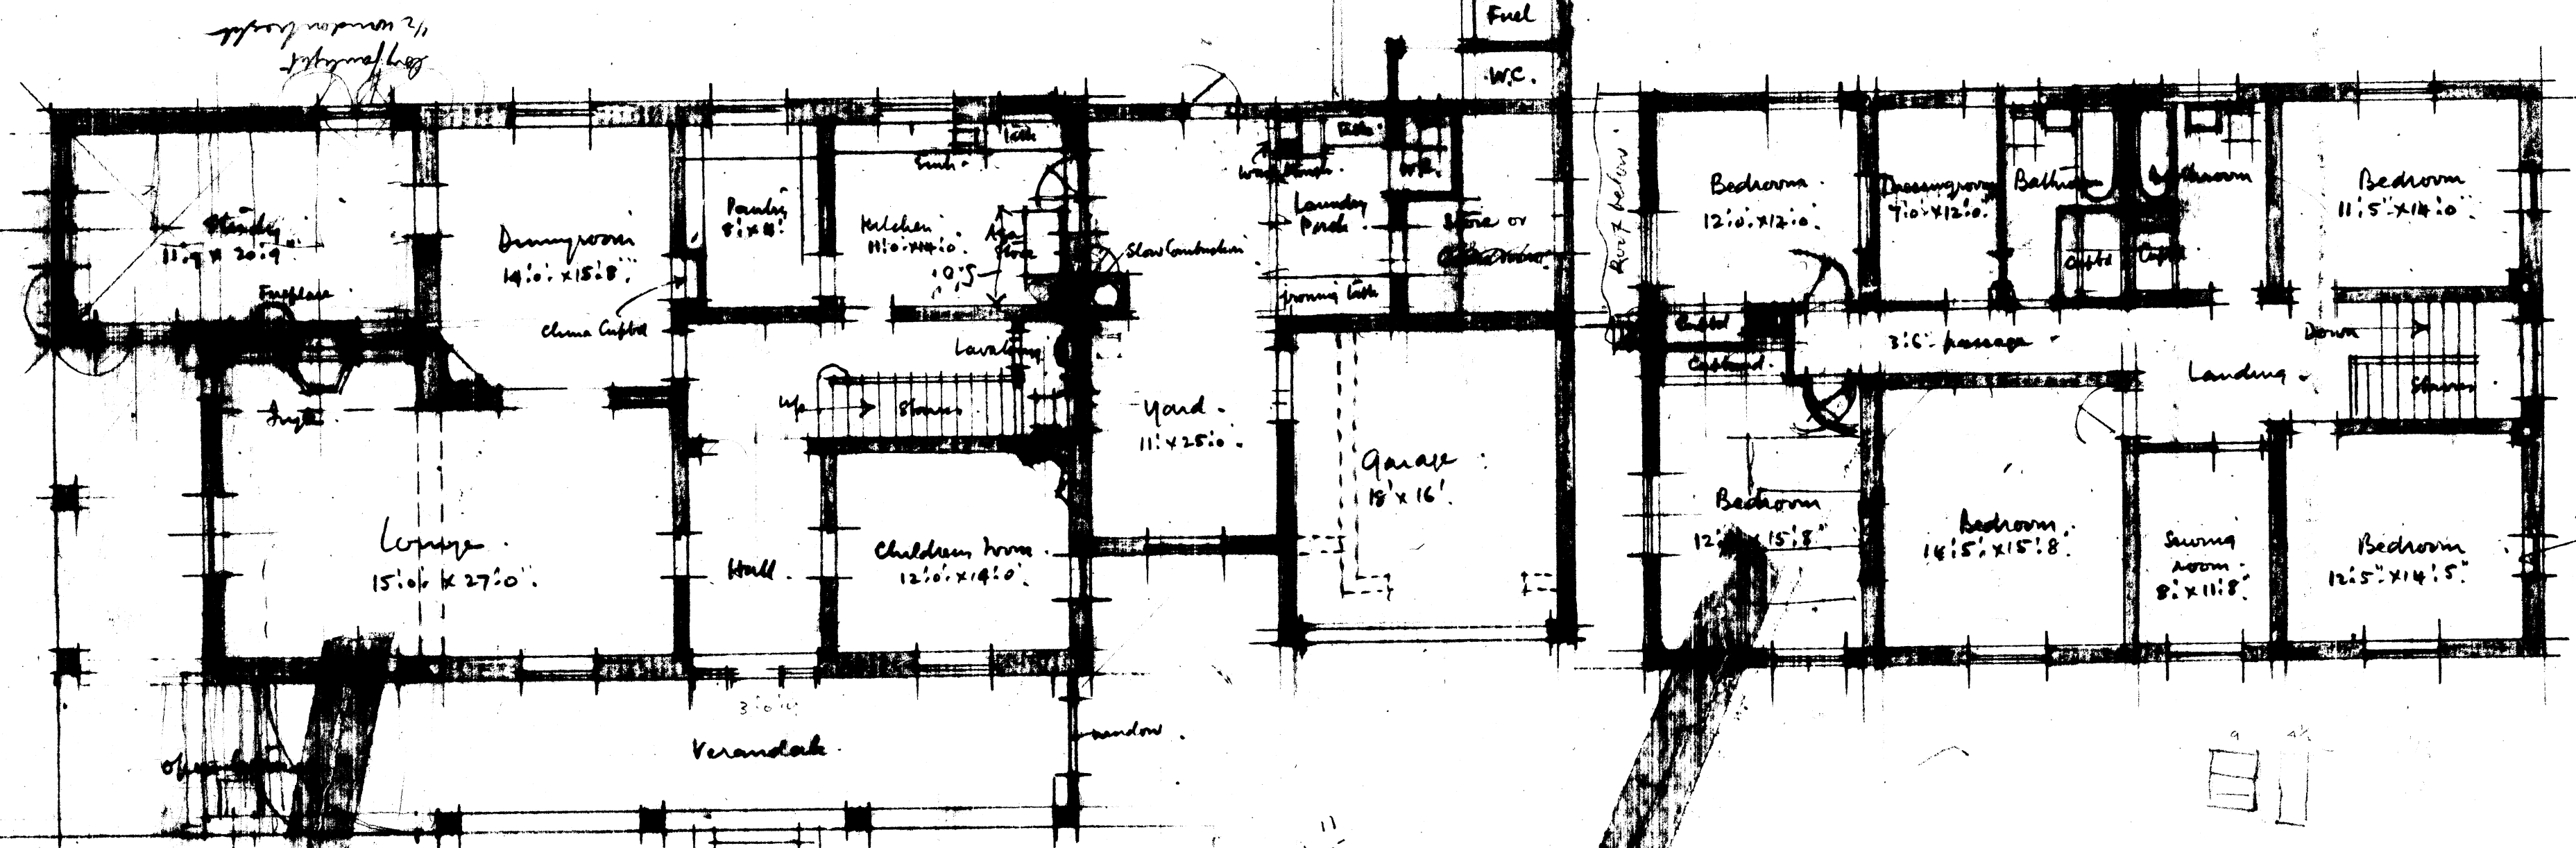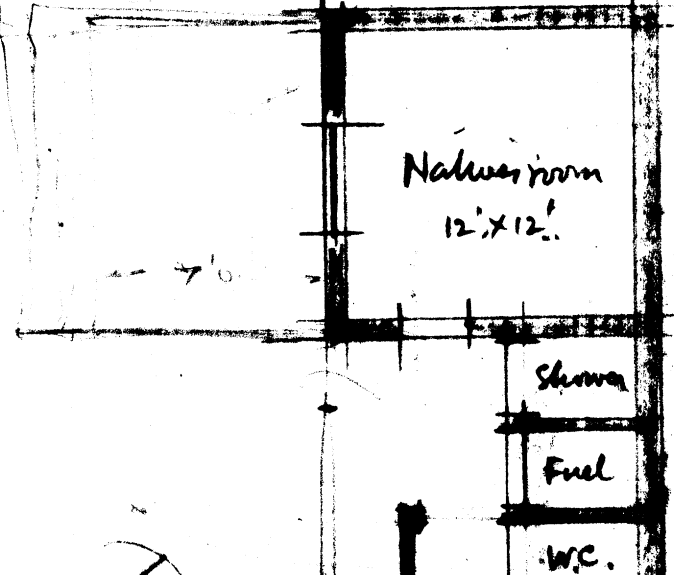

GROUND FLOOR PLAN

FIRST FLOOR PLAN

067/1.
 N. J. ...
 ARCHITECT
 BUILDING
 PRETORIA