

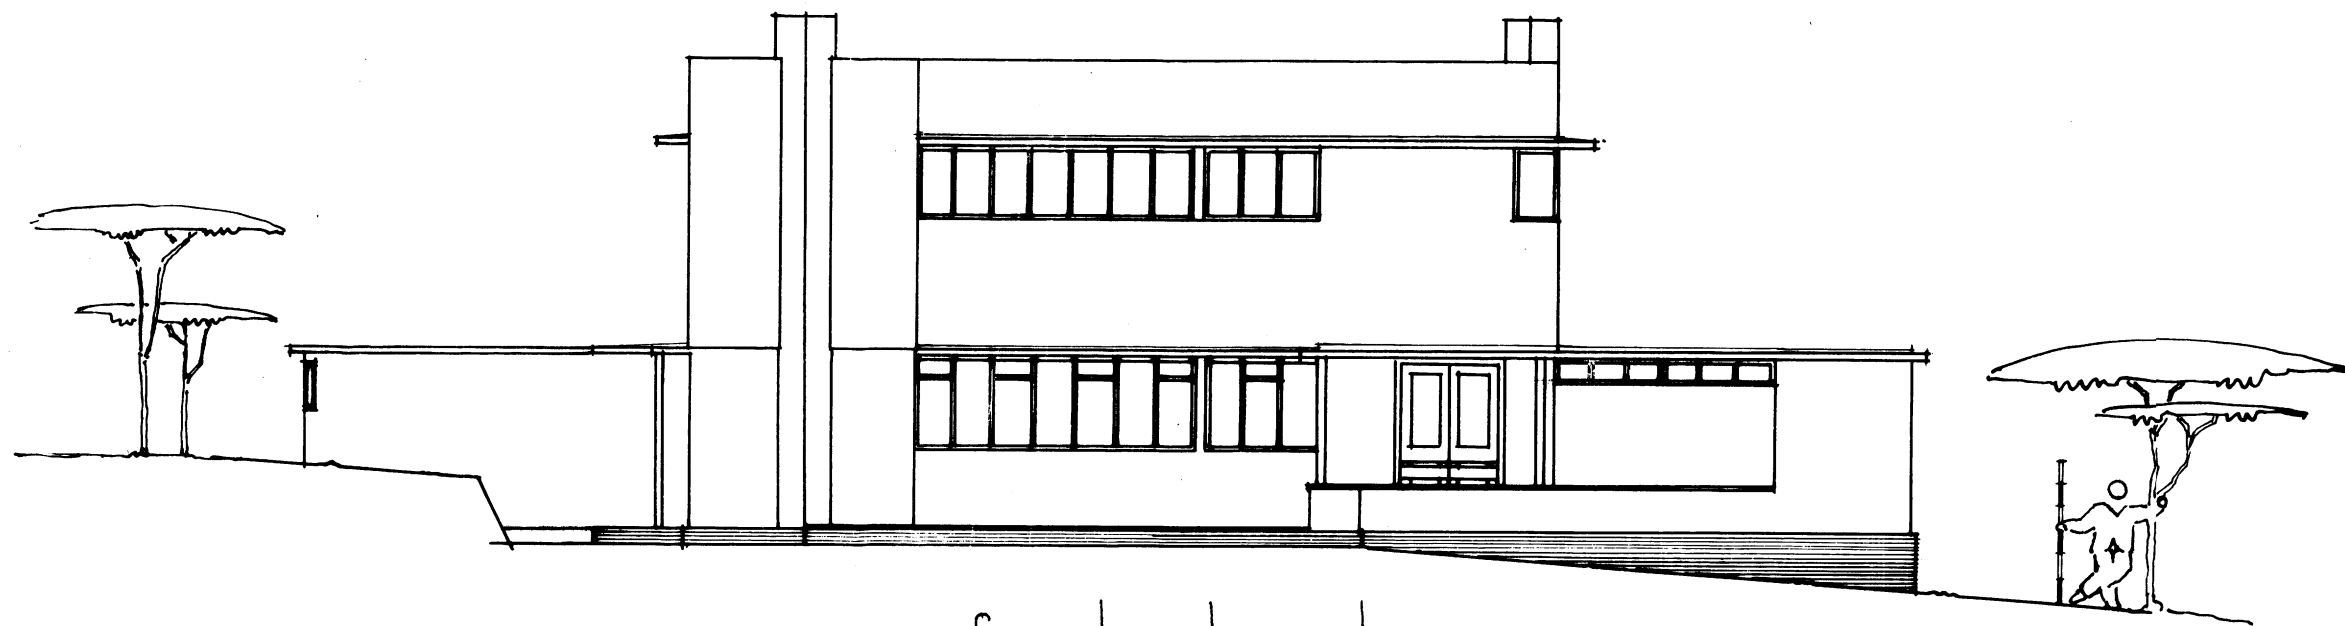



# mrs boyes house brooklyn pretoria

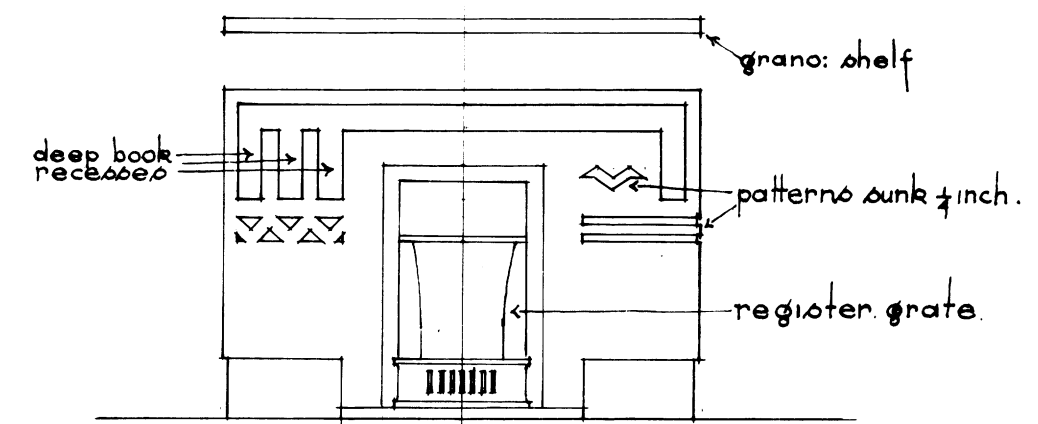



front elevation.

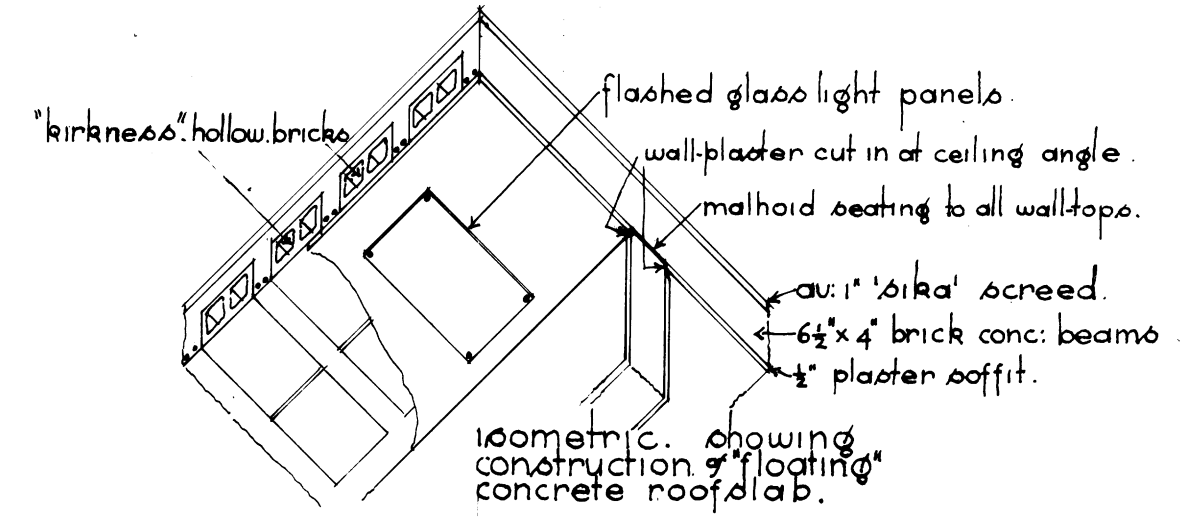

finer front in terra-cotta granolithic.

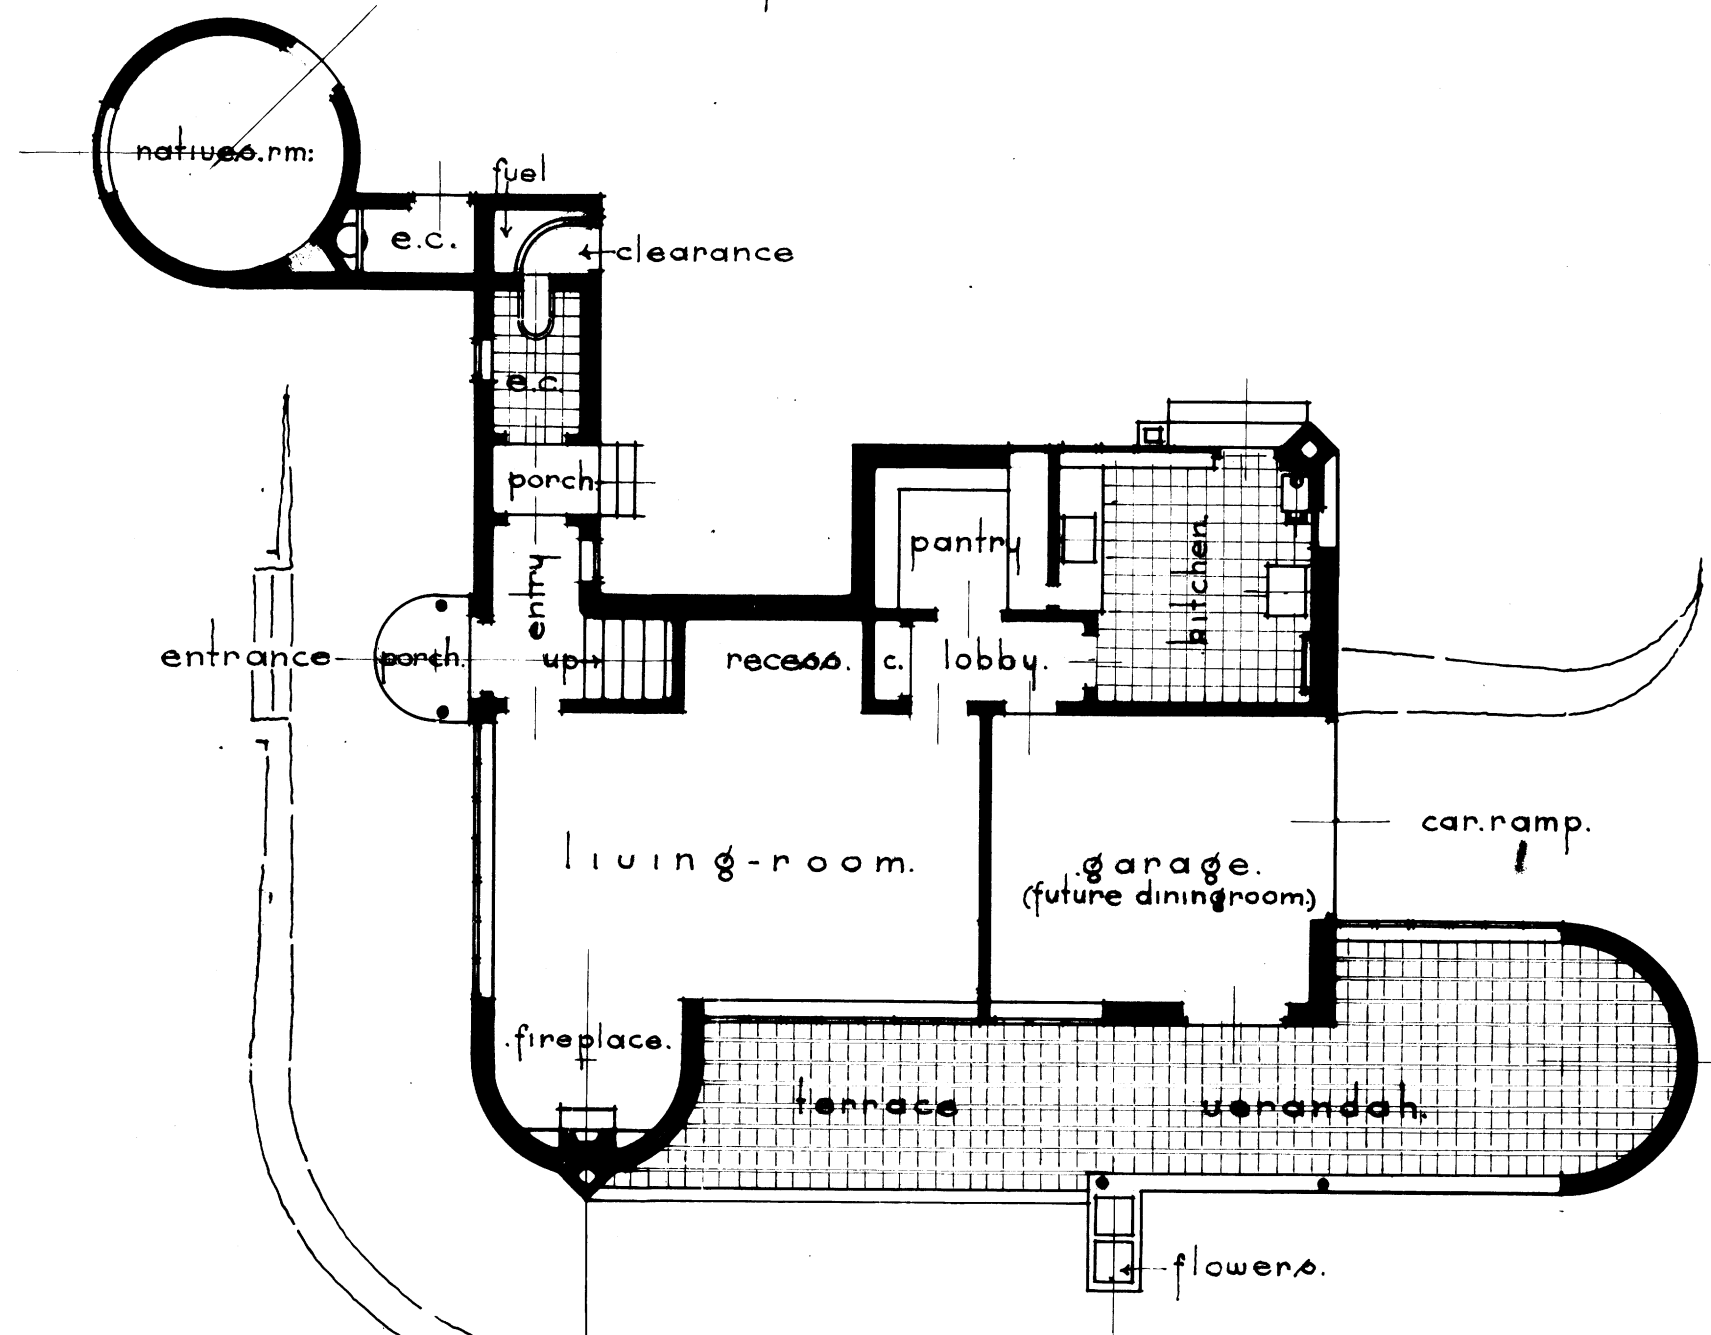

ground plan.

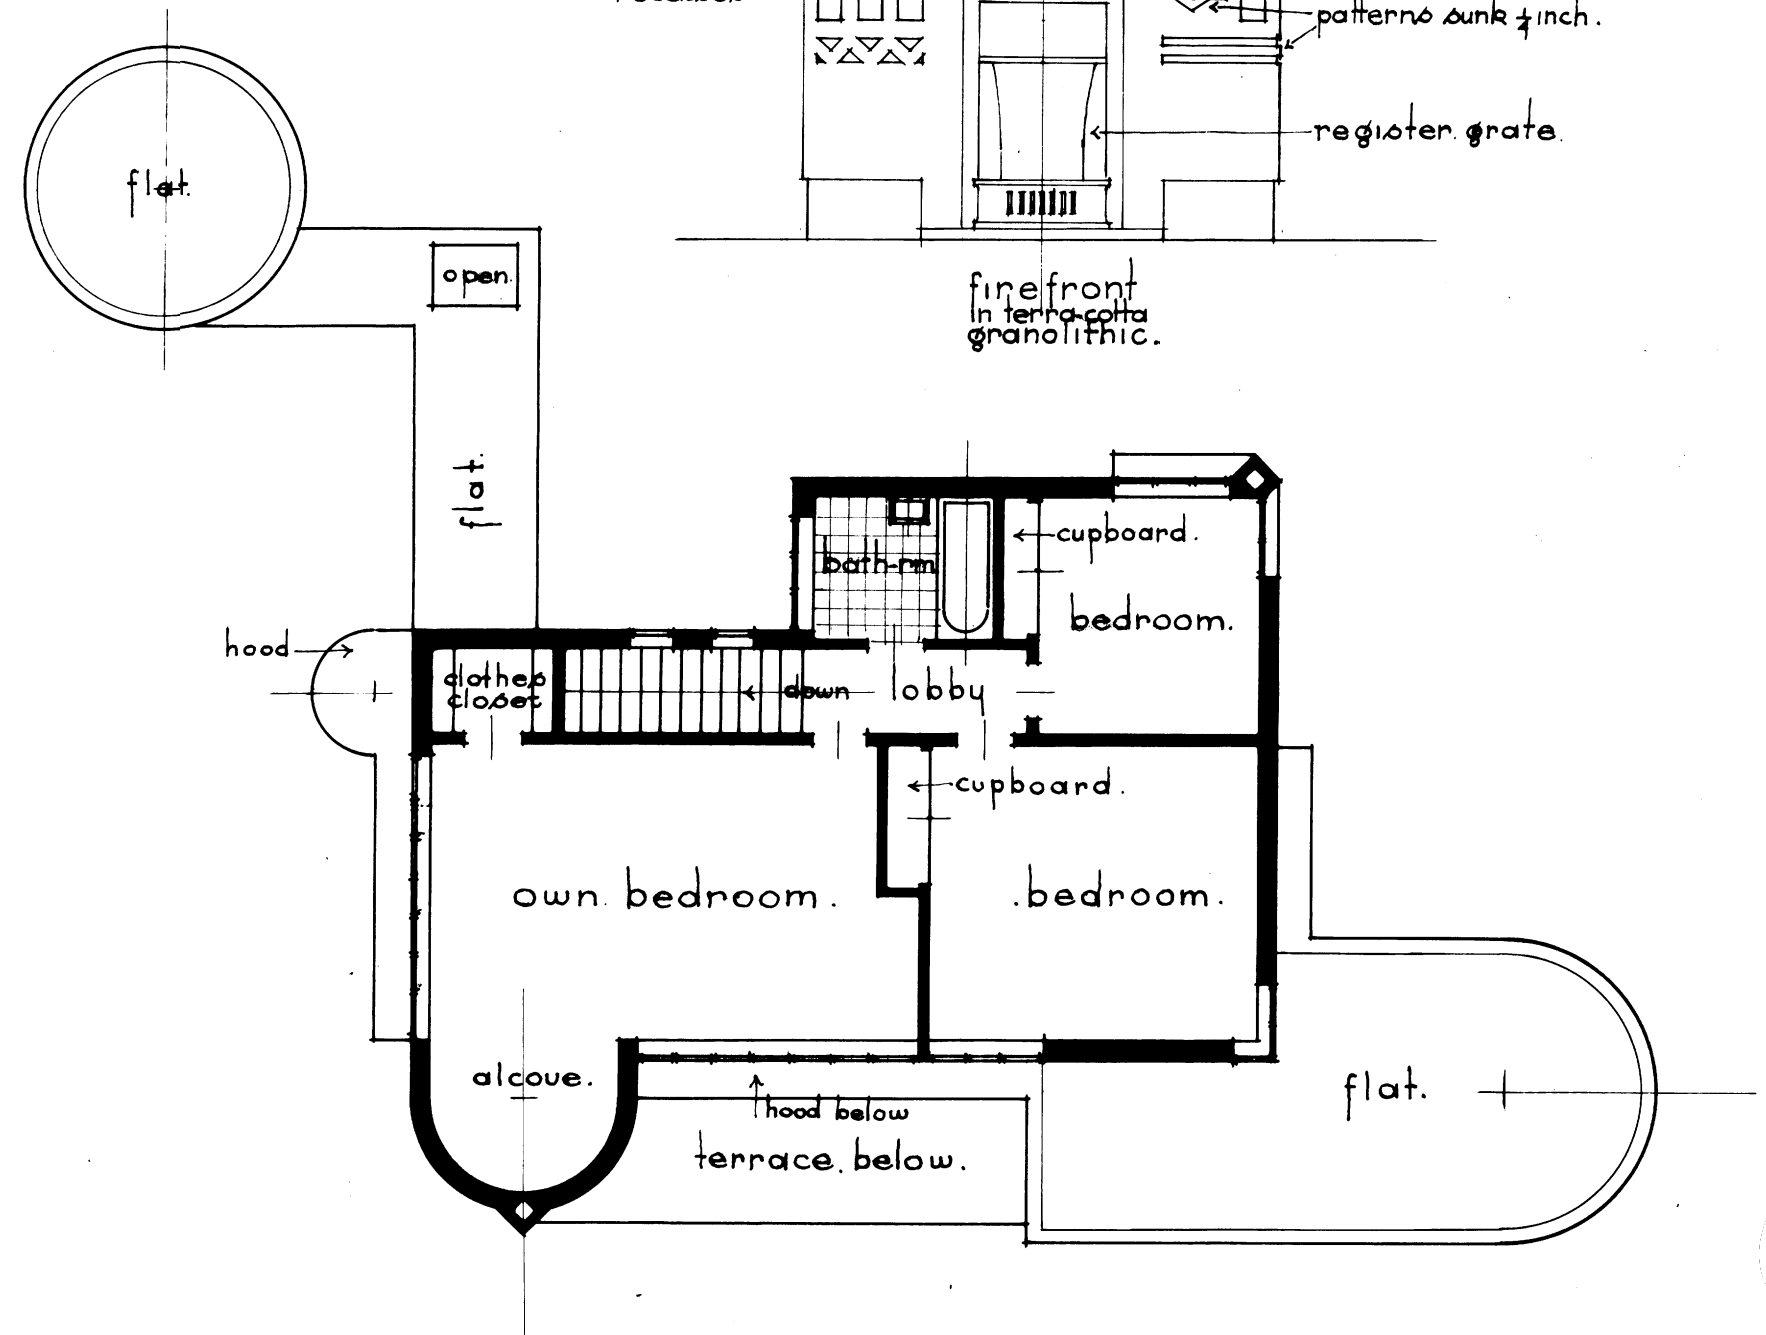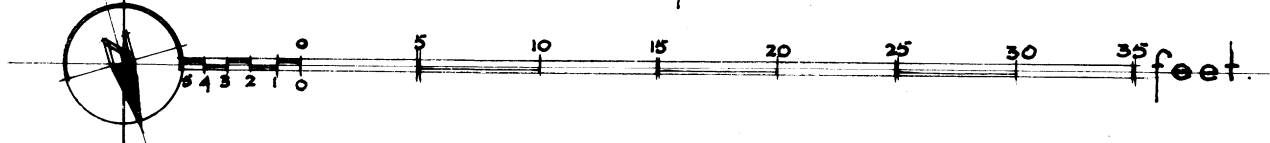

first floor plan.

P107/1

a.n.b.a. architect. pretoria. 1934.