



PROPOSED HOUSE ON ERF NO 609, BROOKLYN, PRETORIA
for M. G. NICOLSON ESQ.

1/8" SCALE ISOMETRIC VIEWS

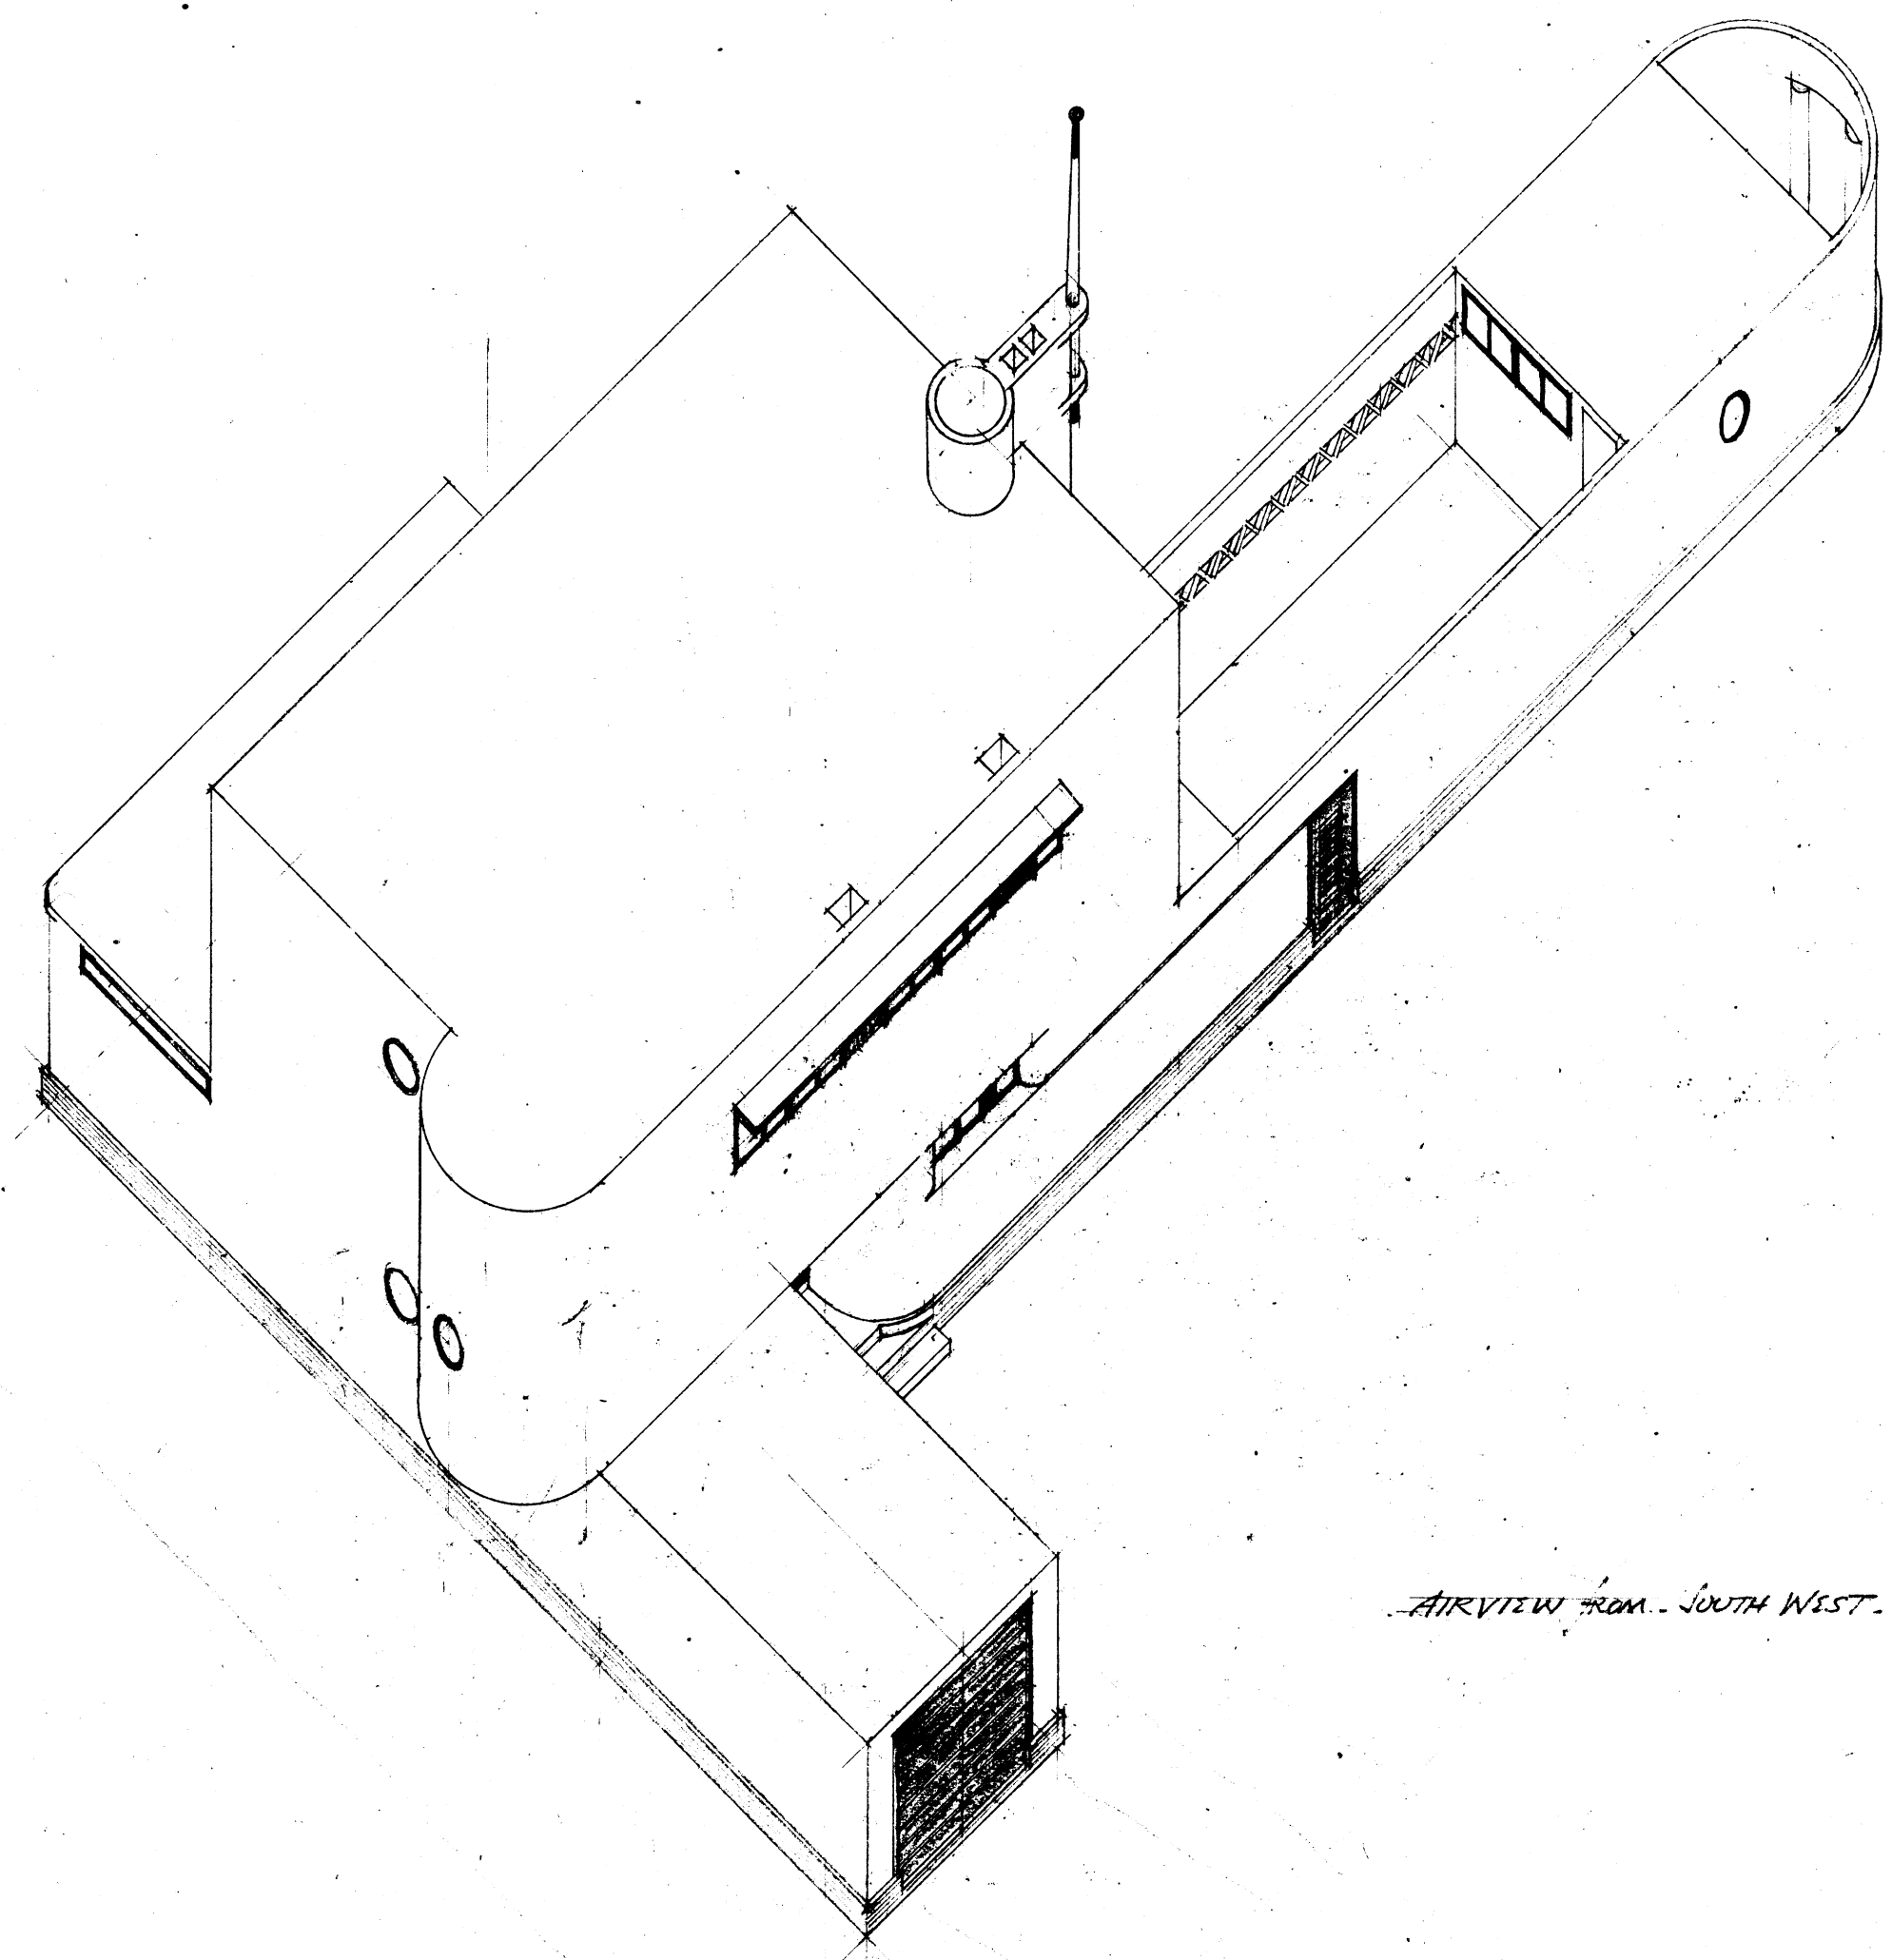

AIRVIEW FROM SOUTH WEST

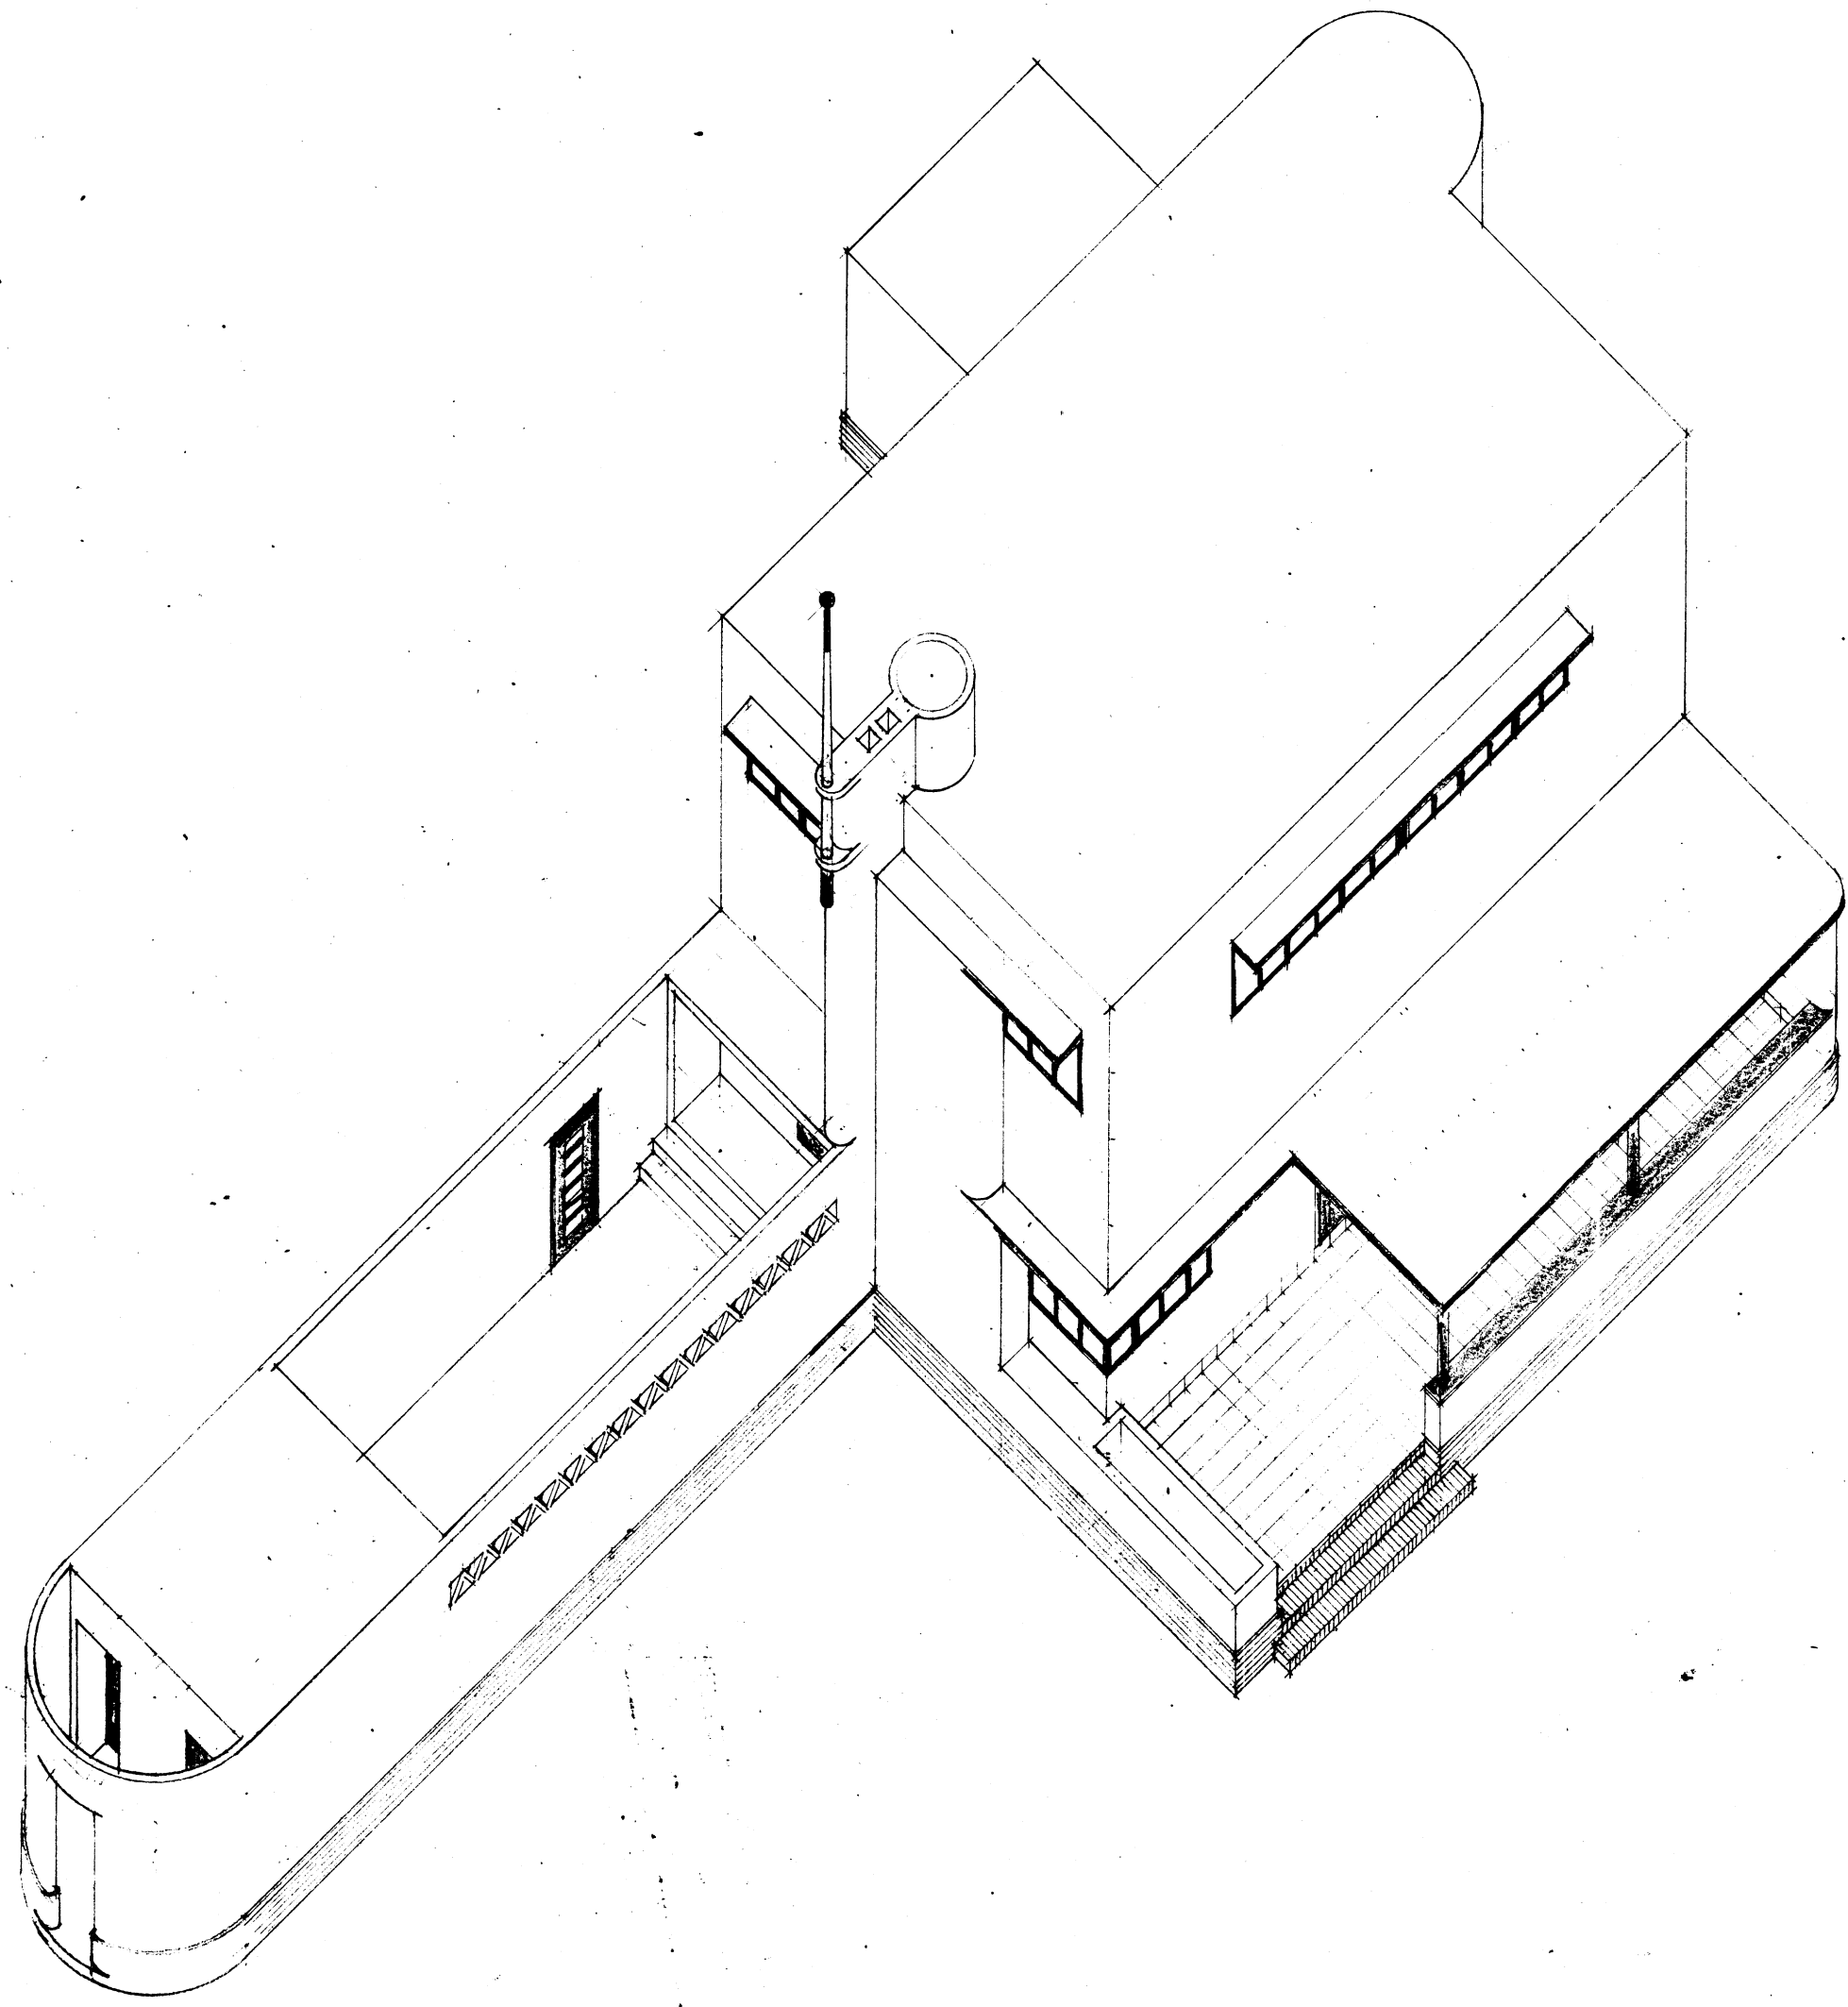

AIRVIEW FROM NORTH EAST

Newman Eaton ARCHA
ARCHITECTS PRETORIA

P.54/3