


House No. 552  
(between 7+8 pm)  
Architect 27.4.33  
Eaton  
NORMAN  
PRINCIPAL

1/11/33  
2/11/33  
3/11/33


SOUTH ELEVATION

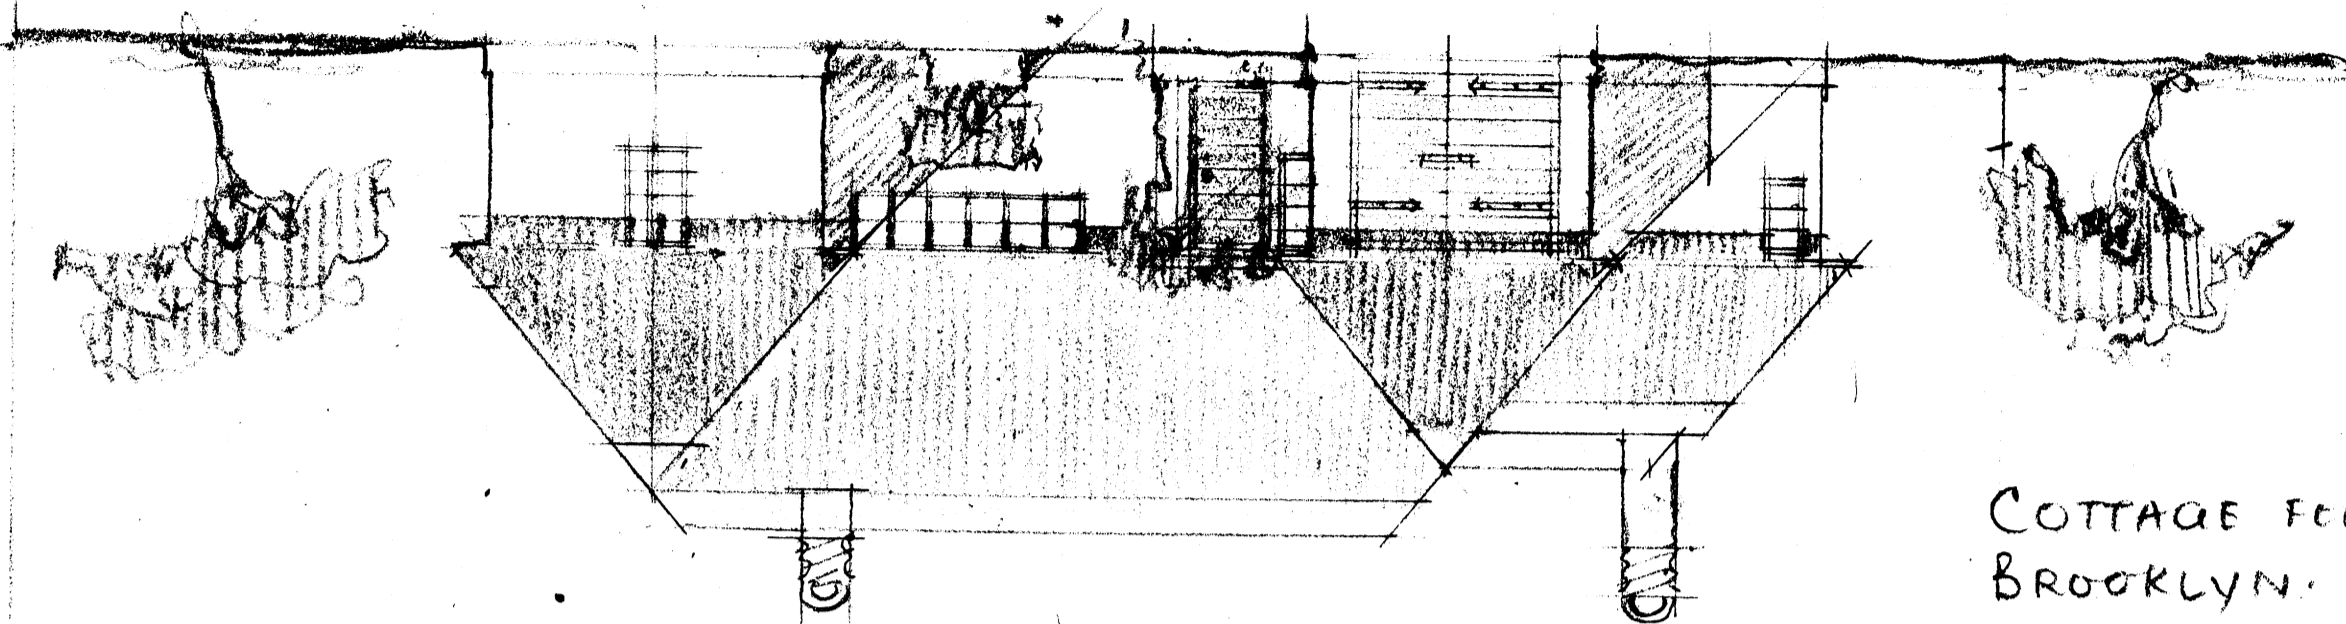


MACKENZIE STREET

COTTAGE FOR W.F. COLLINDER Esq.  
BROOKLYN. PRETORIA.  
1/8 PRELIMINARY SKETCH PLAN


1/11/33  
2/11/33  
3/11/33

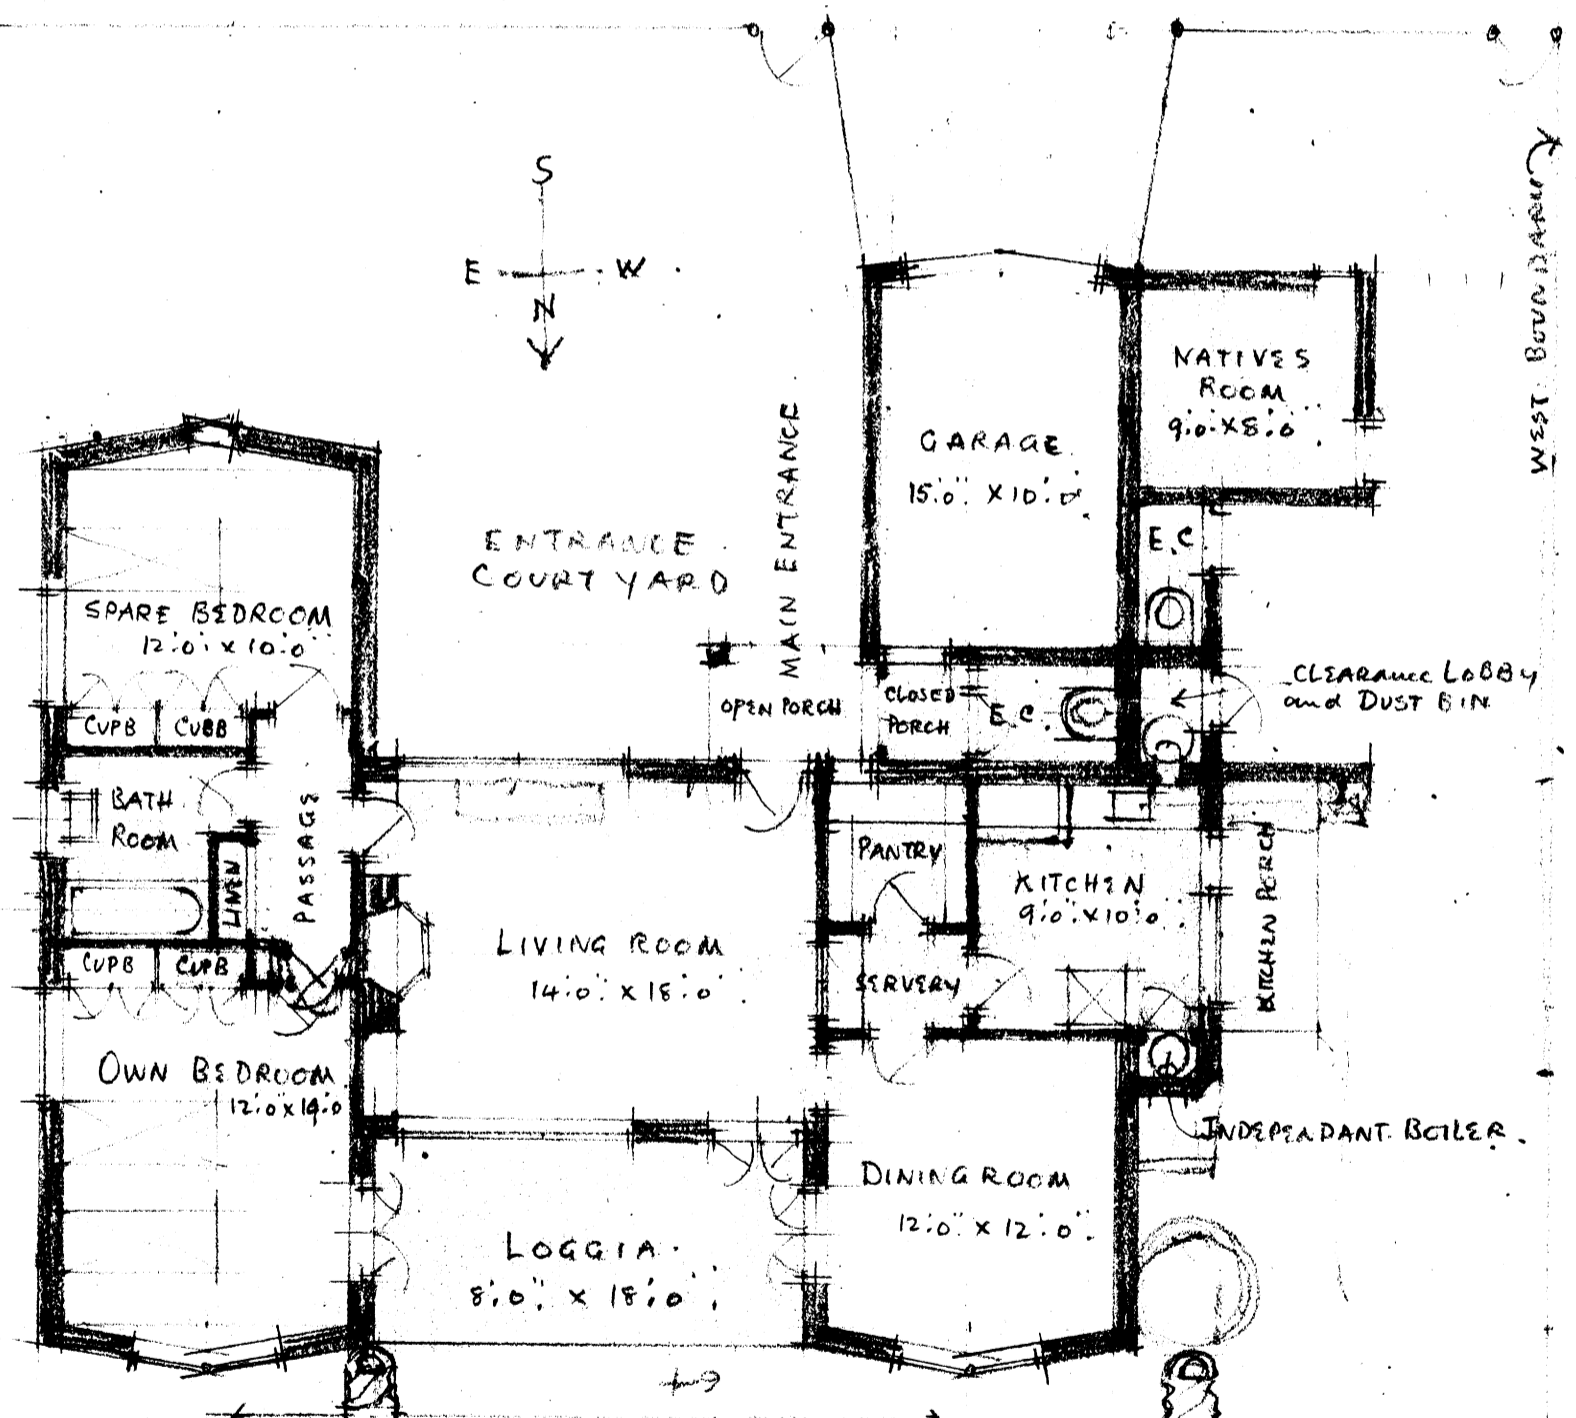



open roof with timber beam and thatch showing

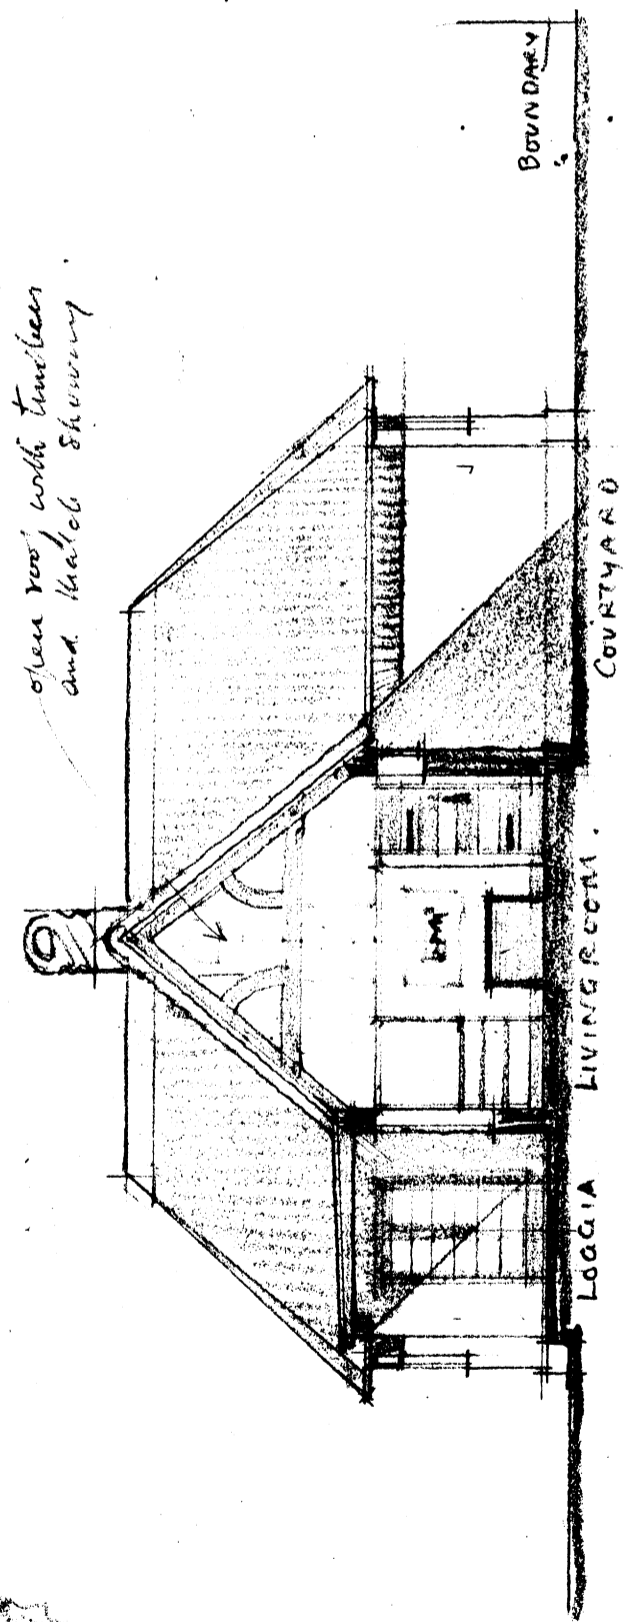

CROSS SECTION

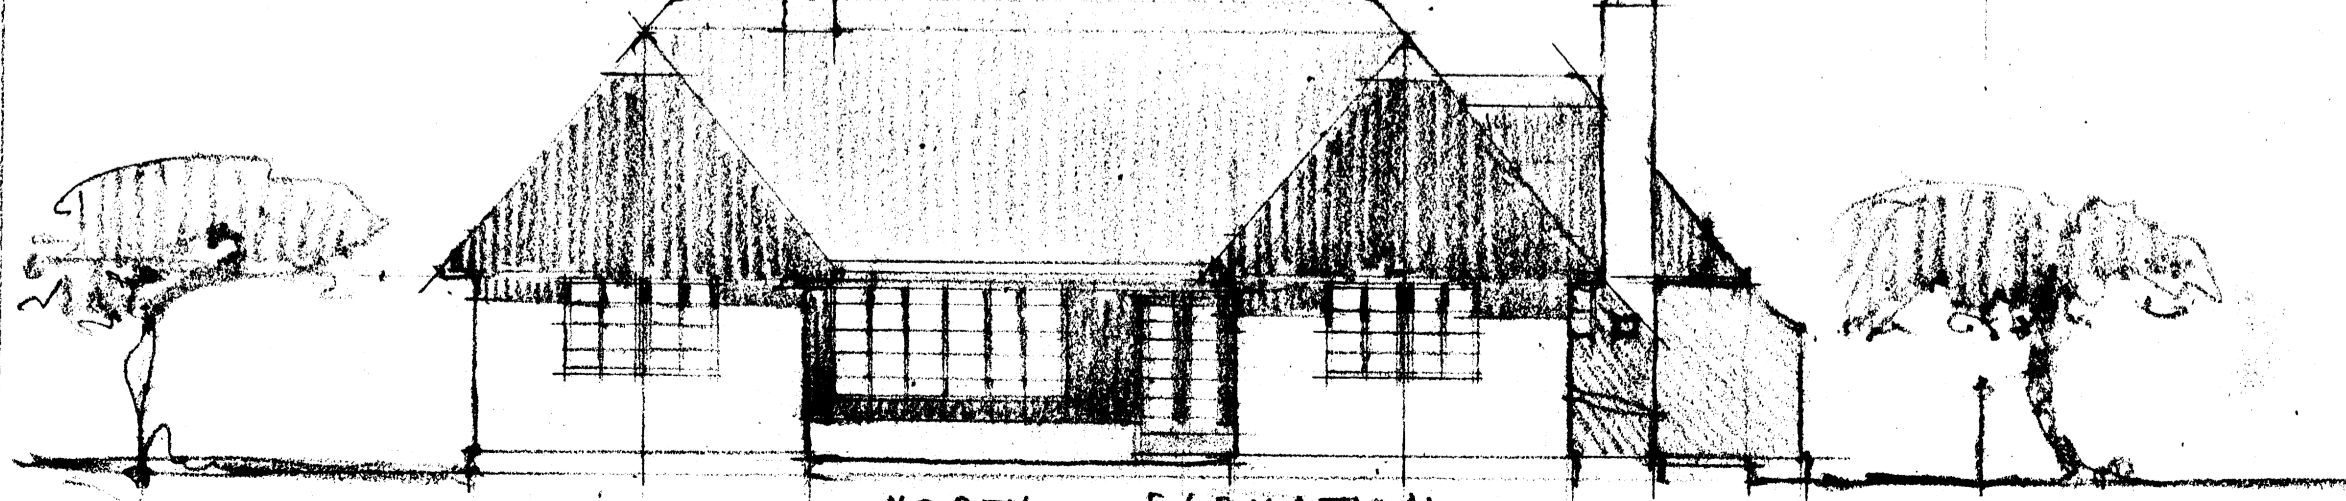

NORTH ELEVATION

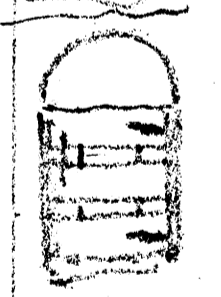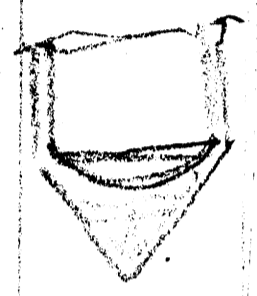

P.13/11