




NORTH ELEVATION.

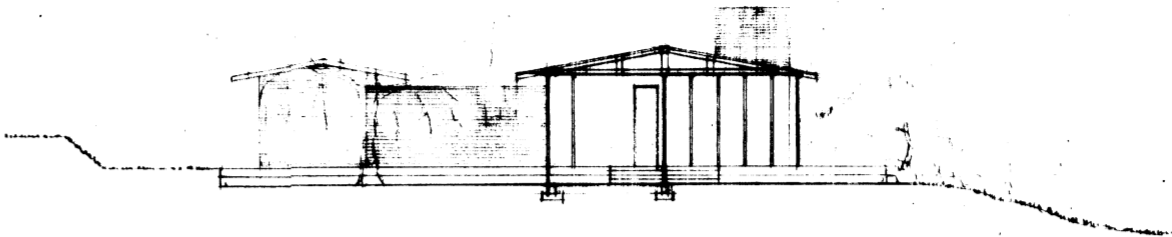


SECTION THRU HALL - STOEP

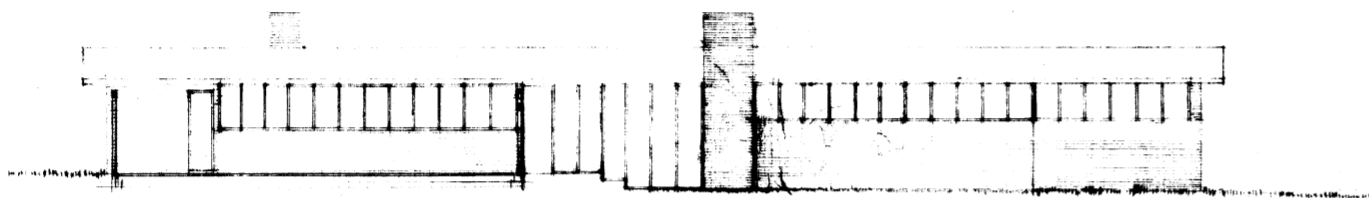


SOUTH ELEVATION.

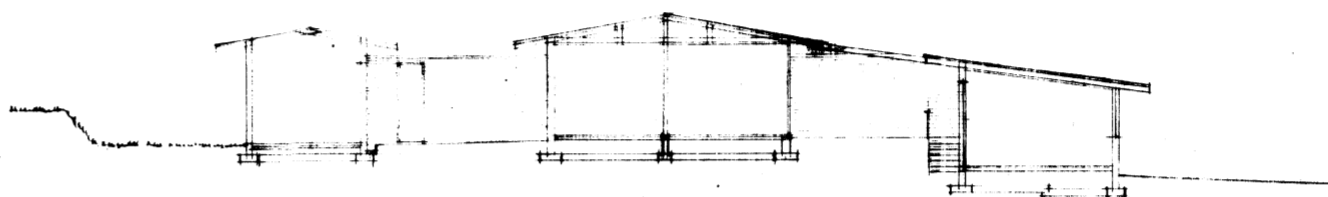

SECTION THRU OUTDOORS - DINING RM - STUDIO

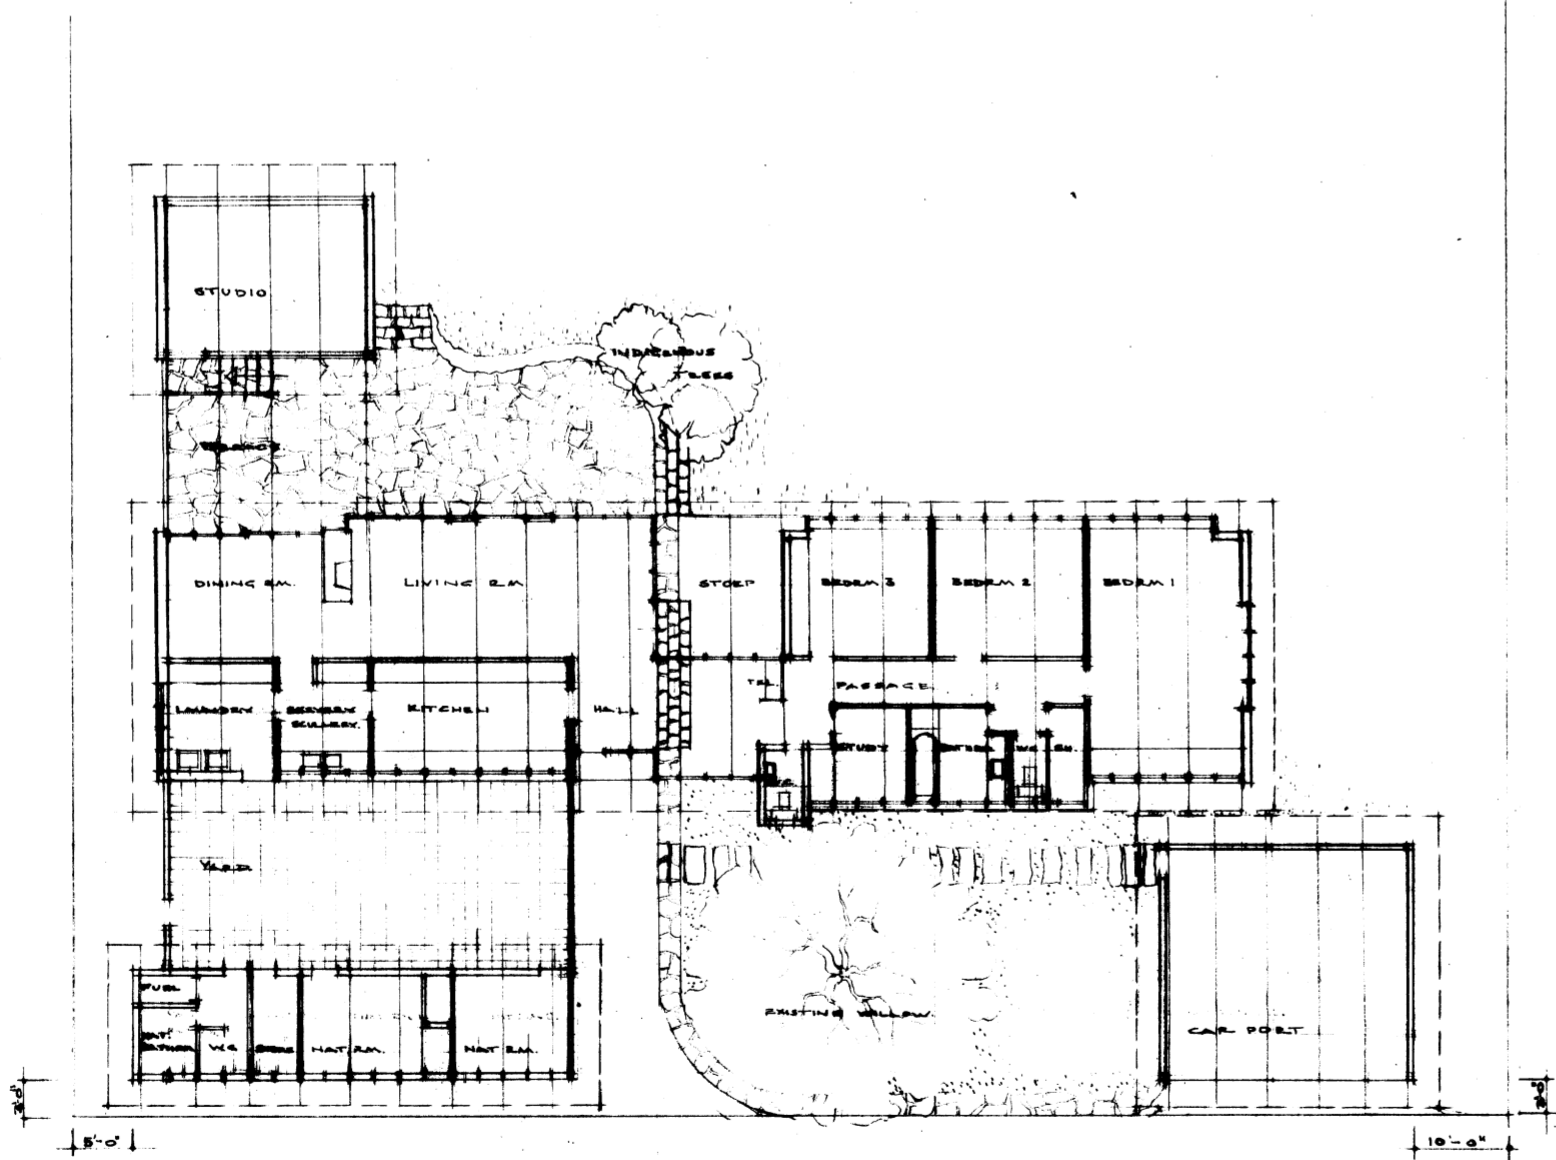

FLOOR PLAN

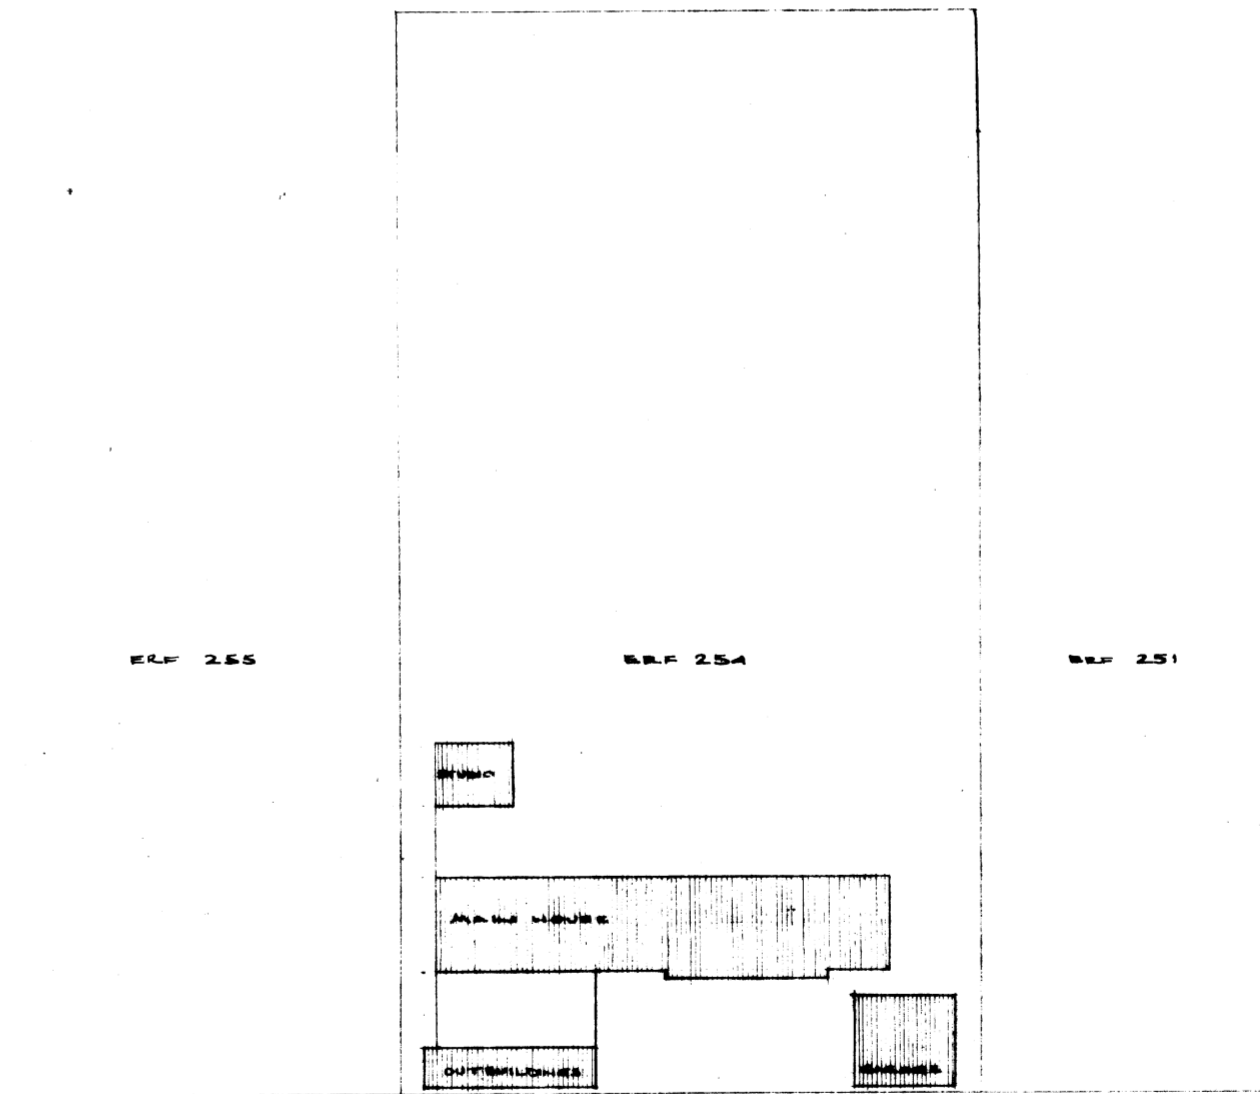

ERF 255

ERF 254

ERF 251

MILNER STREET

PROPOSED MILNER STREET EXT.

SITE PLAN 1" = 40'-0"