



COMPLETED SCHEME.


PRESENT SCHEME.

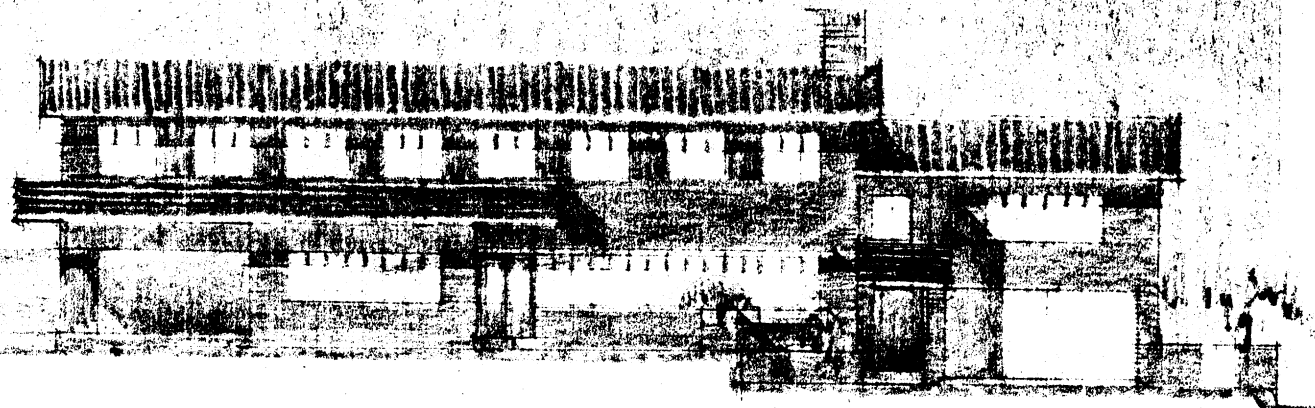


NORTH ELEVATION

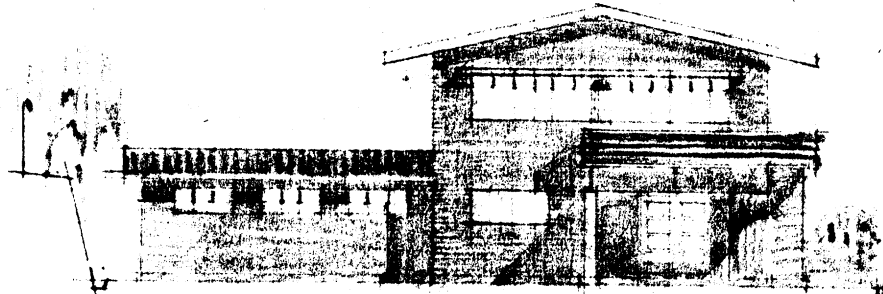

EAST ELEVATION

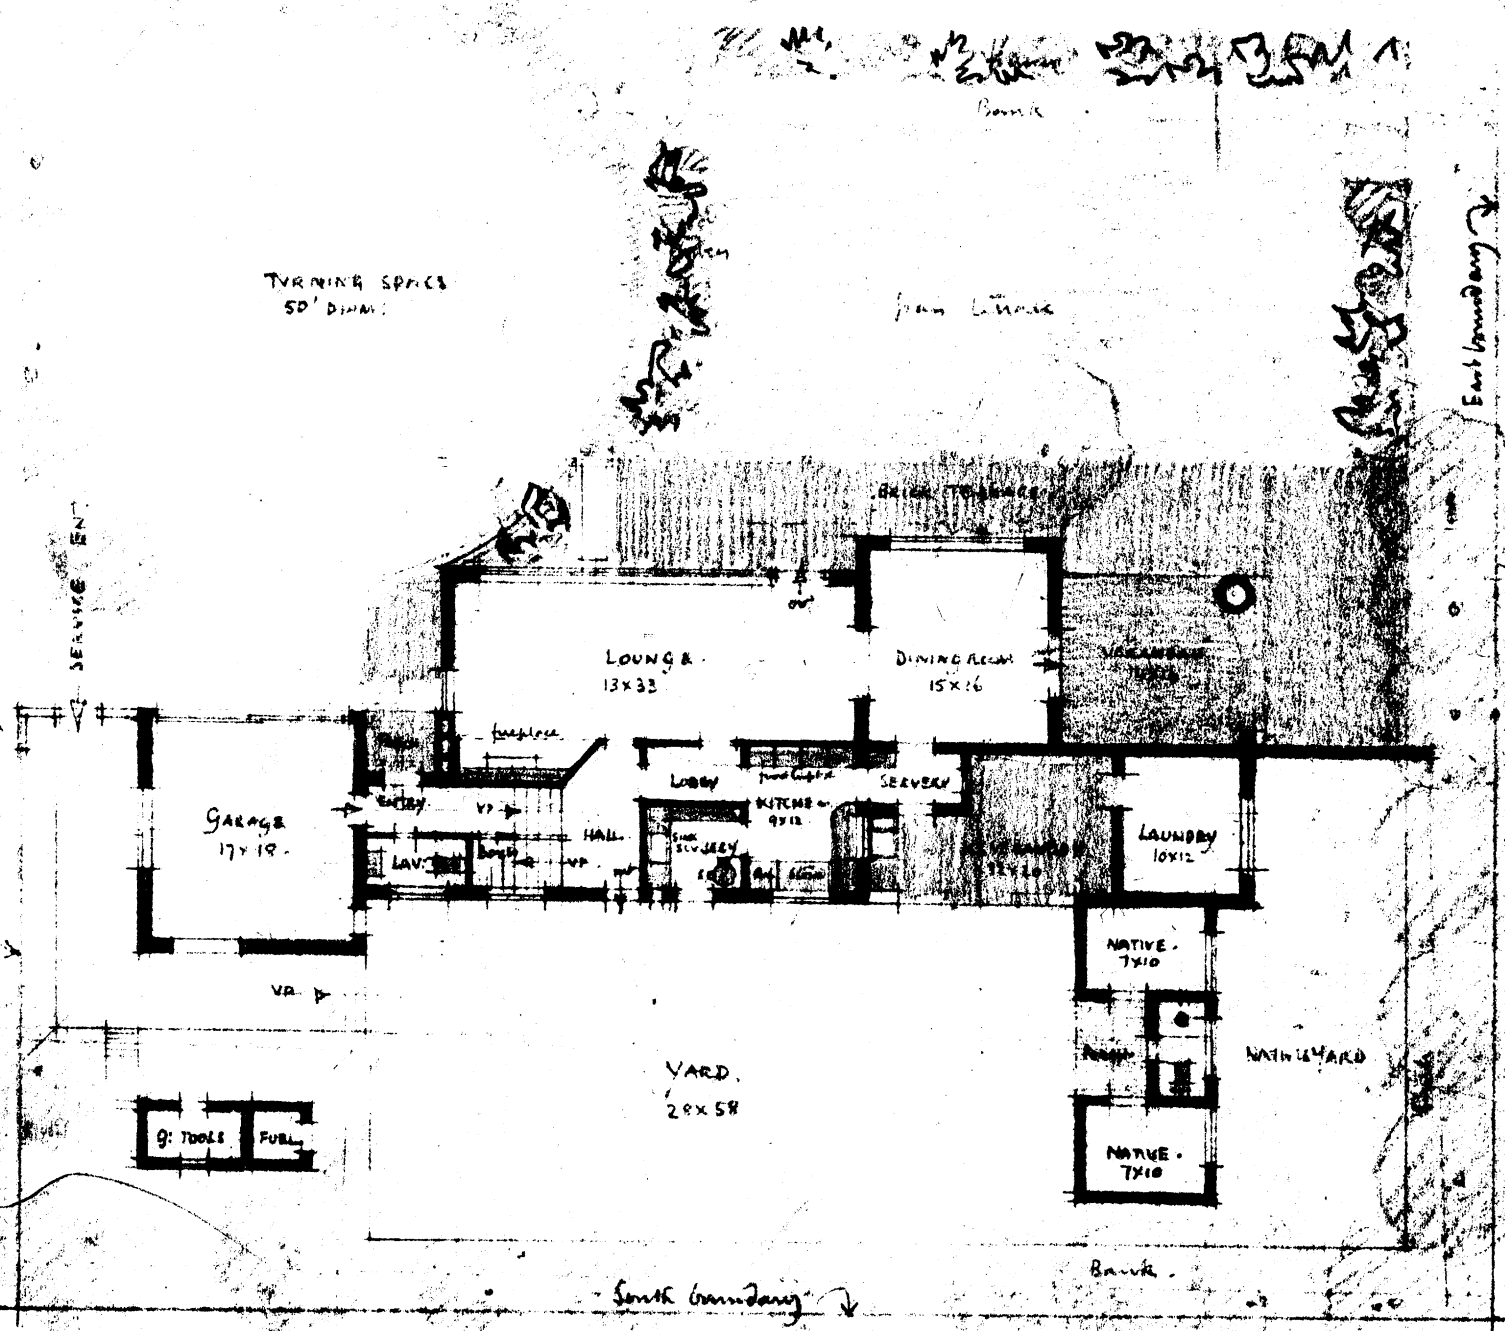


GROUND FLOOR PLAN

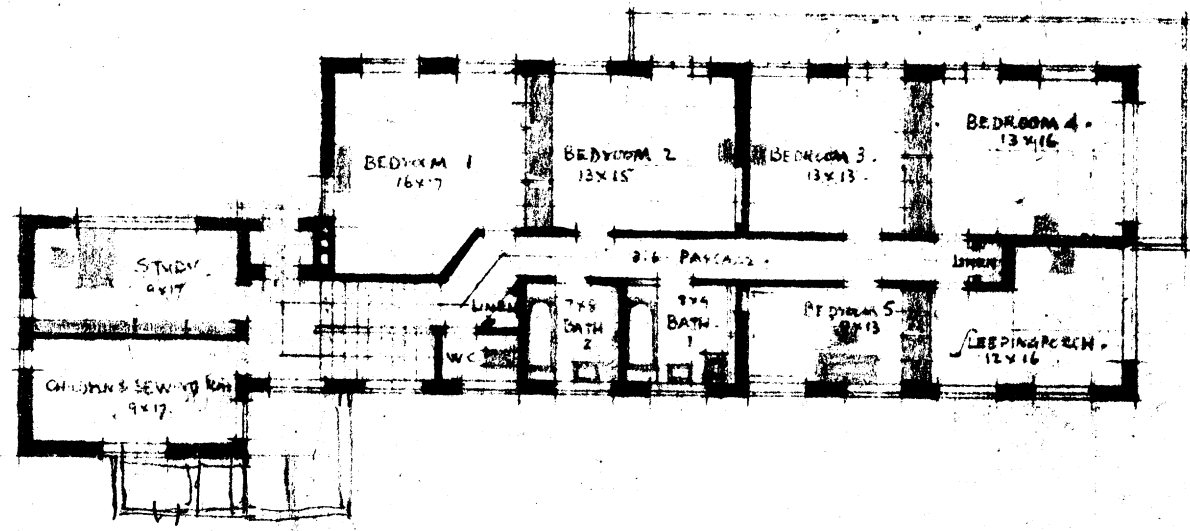

FIRST FLOOR PLAN


ST. PATRICK'S ROAD

North boundary

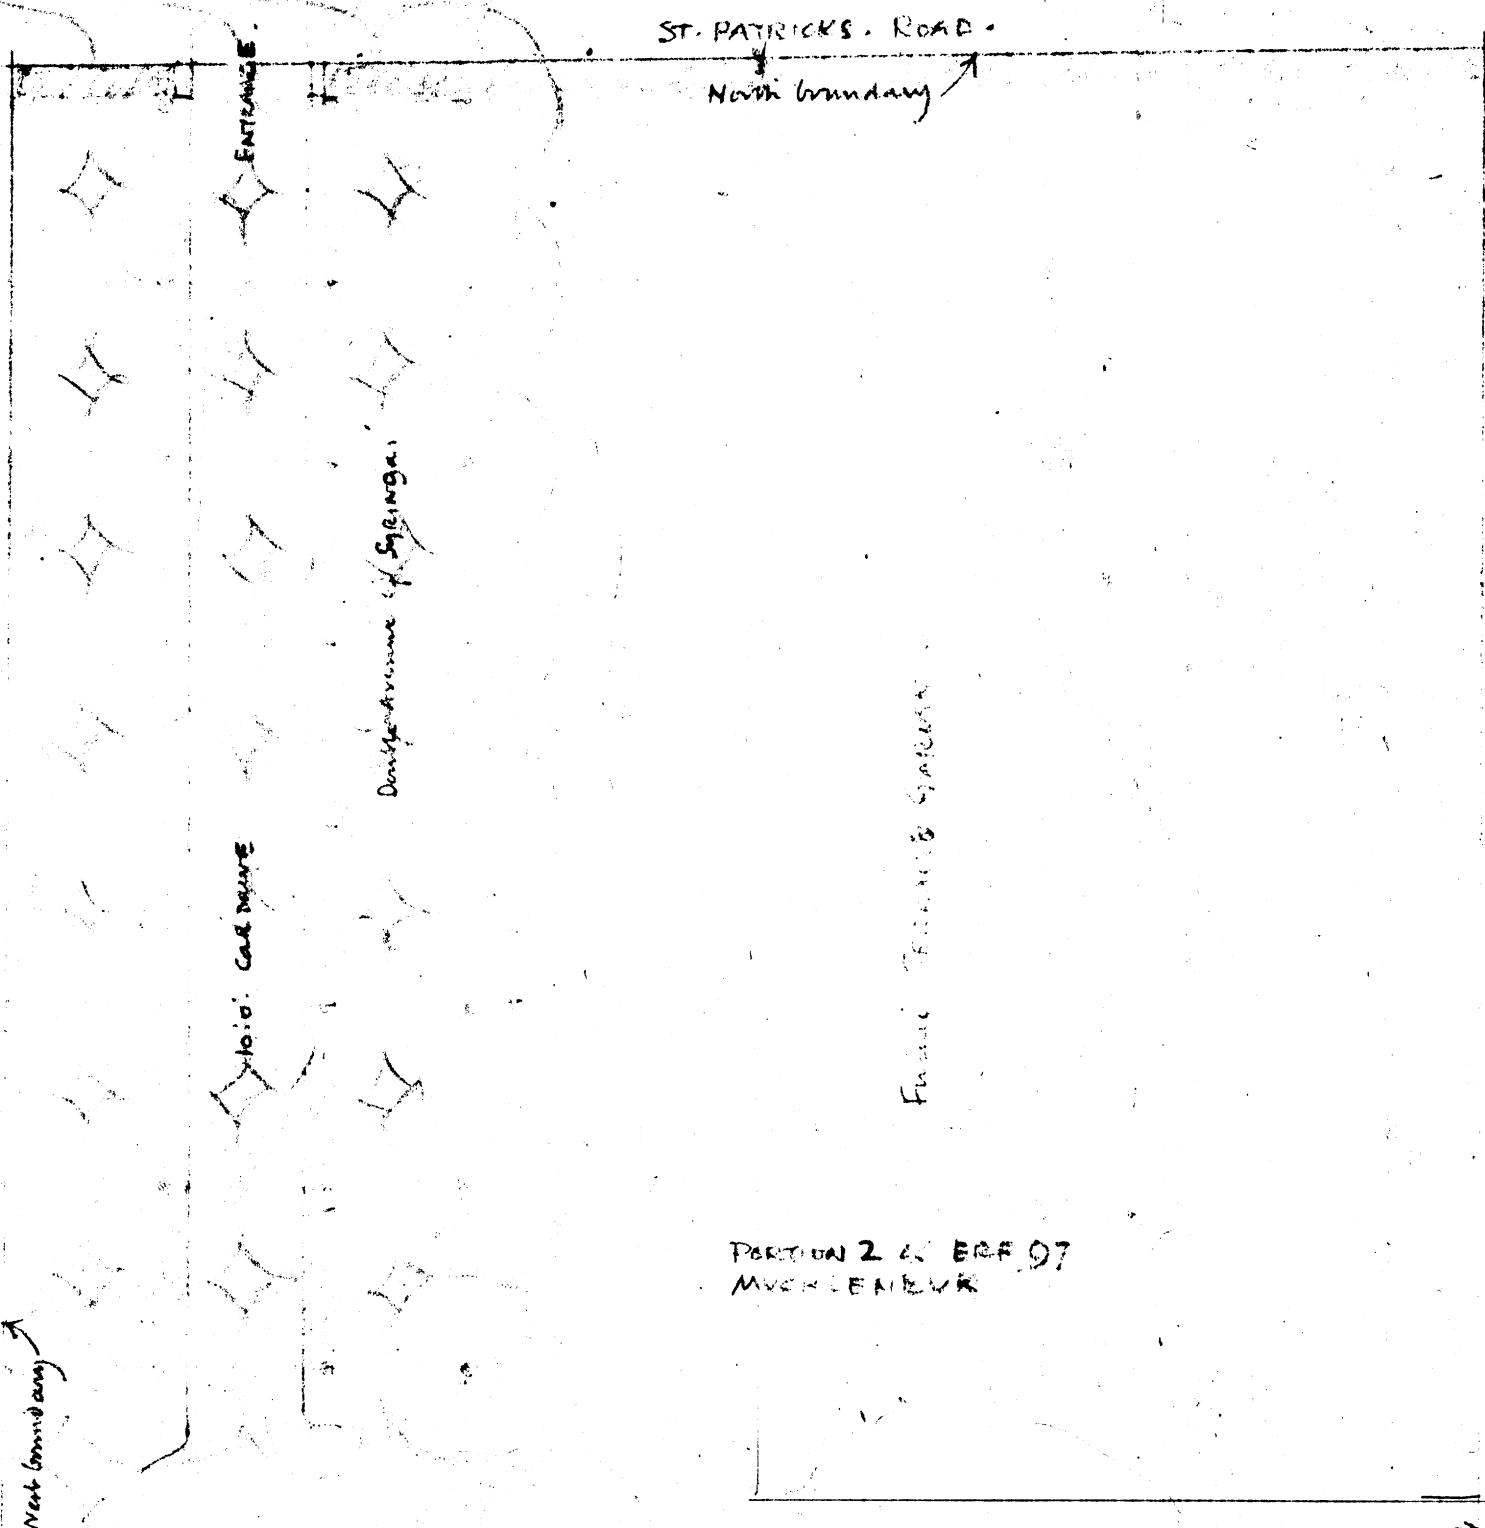


PORTION 2 of ERF 97
MUCKLENEUK


50.0m. TRAINING SPACE

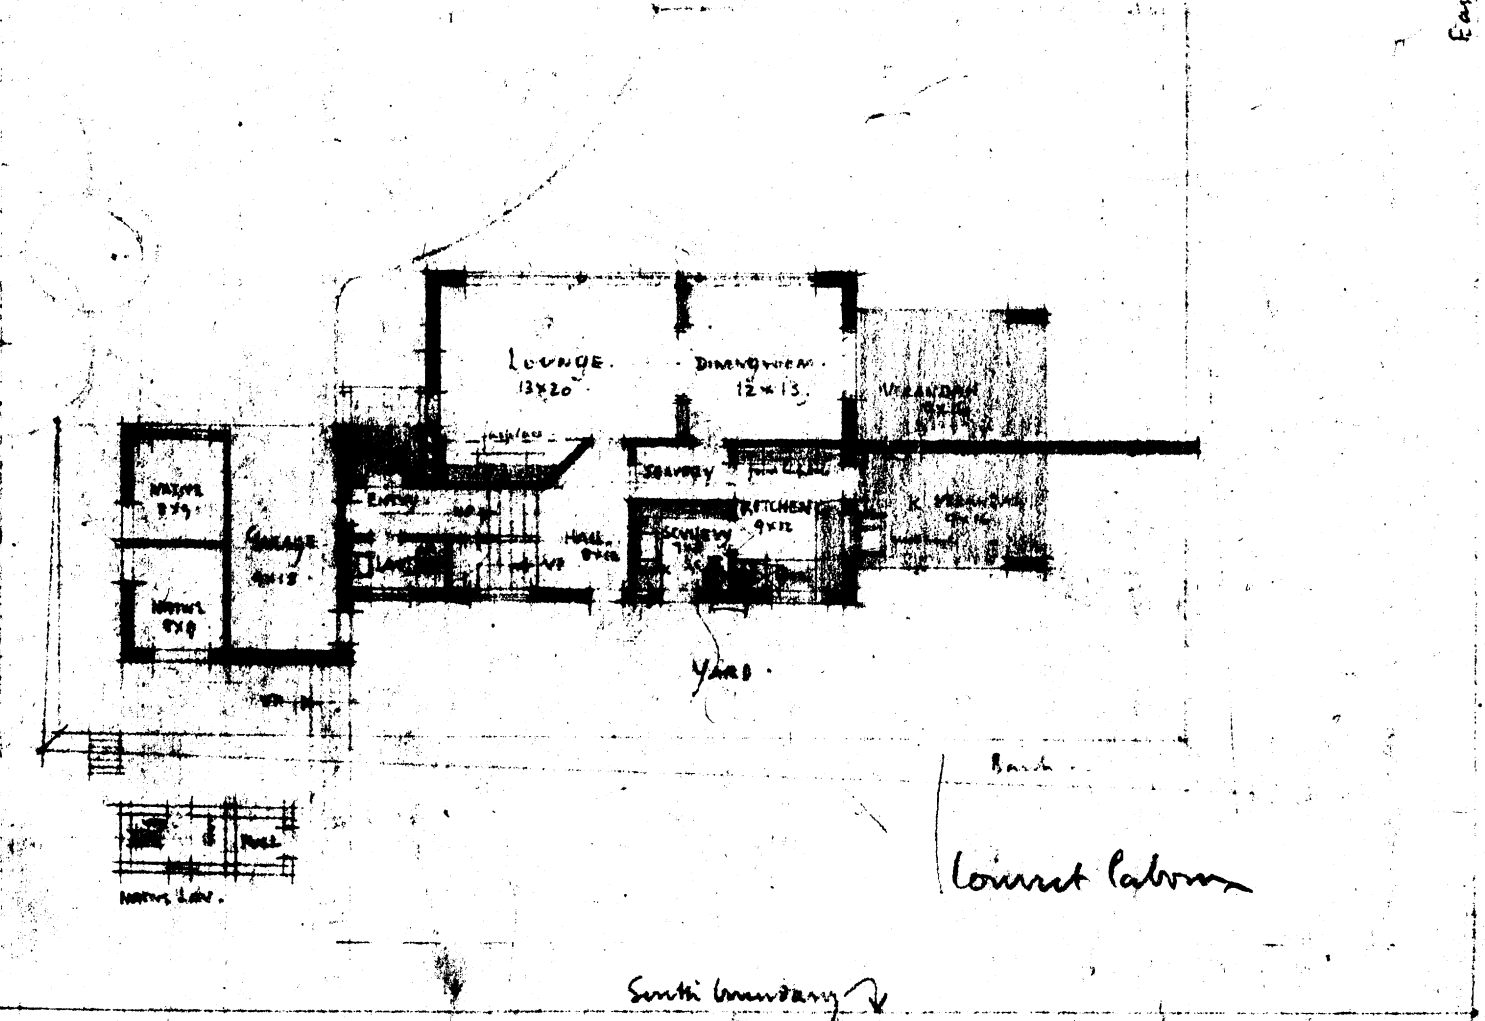


GROUND FLOOR PLAN

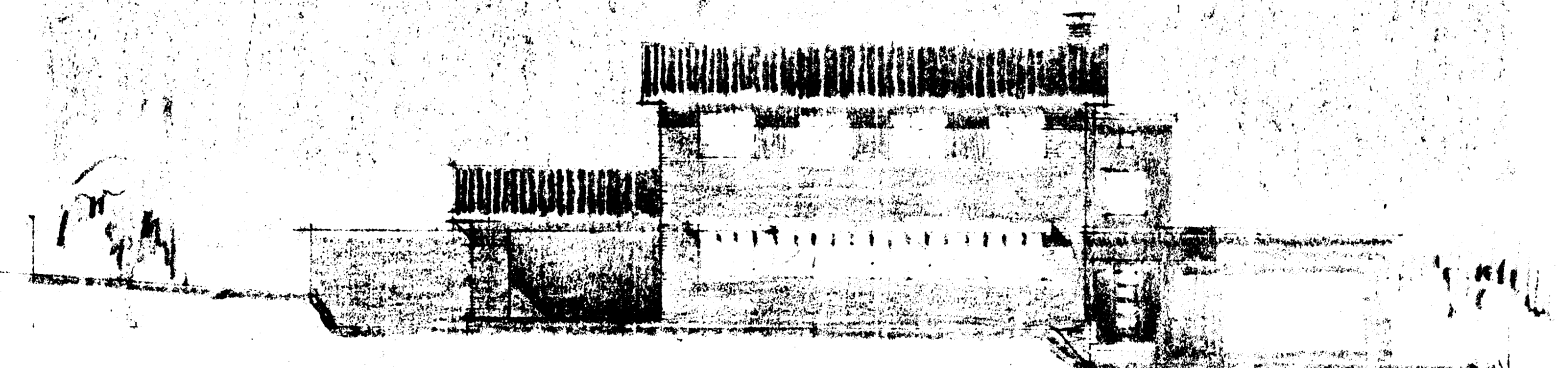

NORTH ELEVATION

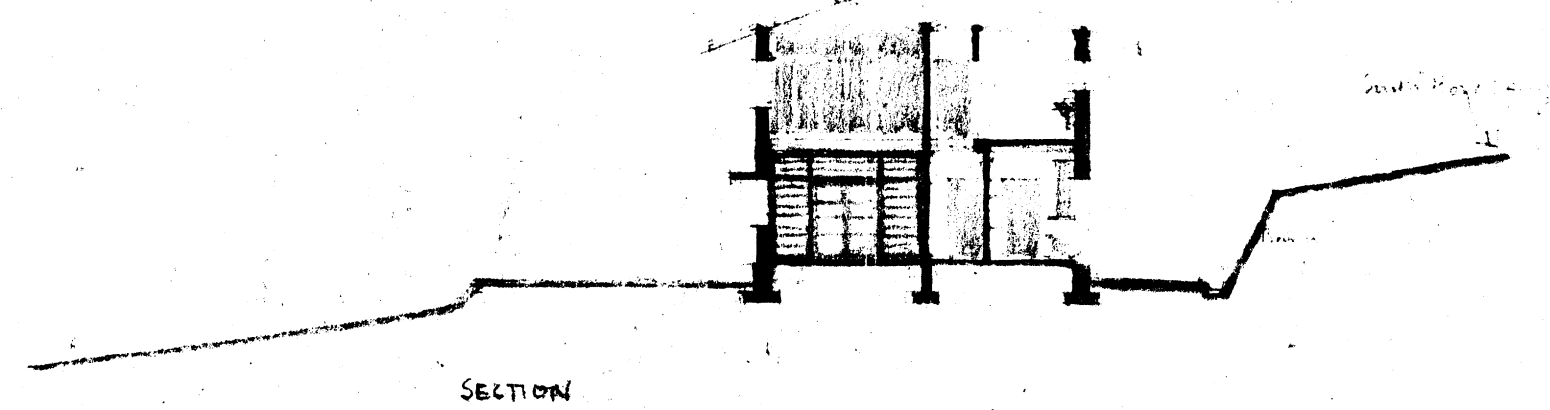

SECTION

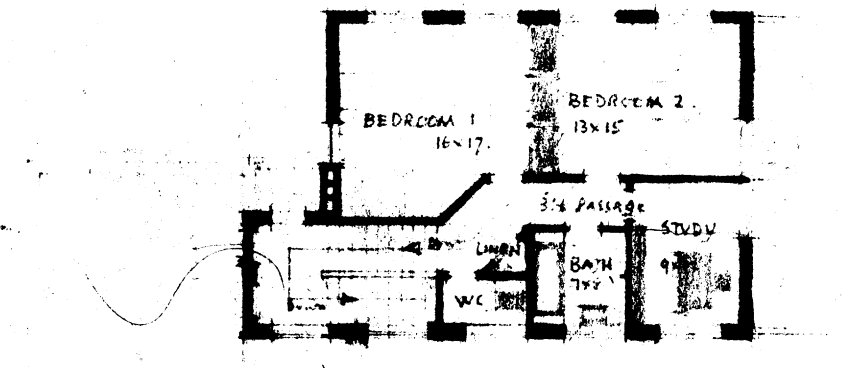

FIRST FLOOR PLAN

PROPOSED NEW HOUSE on PORTION 2 of ERF 97 MUCKLENEUK, PRETORIA for ADVOCATE FRANZ. BOSHOFF
SIXTEENTH SCALE SKETCH PLAN SHOWING COMPLETE SCHEME AND PORTION THEREOF TO BE CARRIED OUT AT PRESENT
30th OCTOBER 1940

NEUMAN EATON & FAIRBANKS
ARCHITECTS
111, 113 & 115
P. 130-1.

Discussed with Mr. Franz Boshoff on 25/11/40 at my house