


PROPOSED ADDITION TO EXISTING HOUSE ON ERVEN 814-815 WATERKLOOF.
 FOR ADVOCATE IVAN CURLEWIS.

DRAWING NUMBER C3 36/p.
 FEBRUARY 1937.


EIGHTH SCALE WORKING DRAWING OF ATTIC ETC. ADDITIONS.

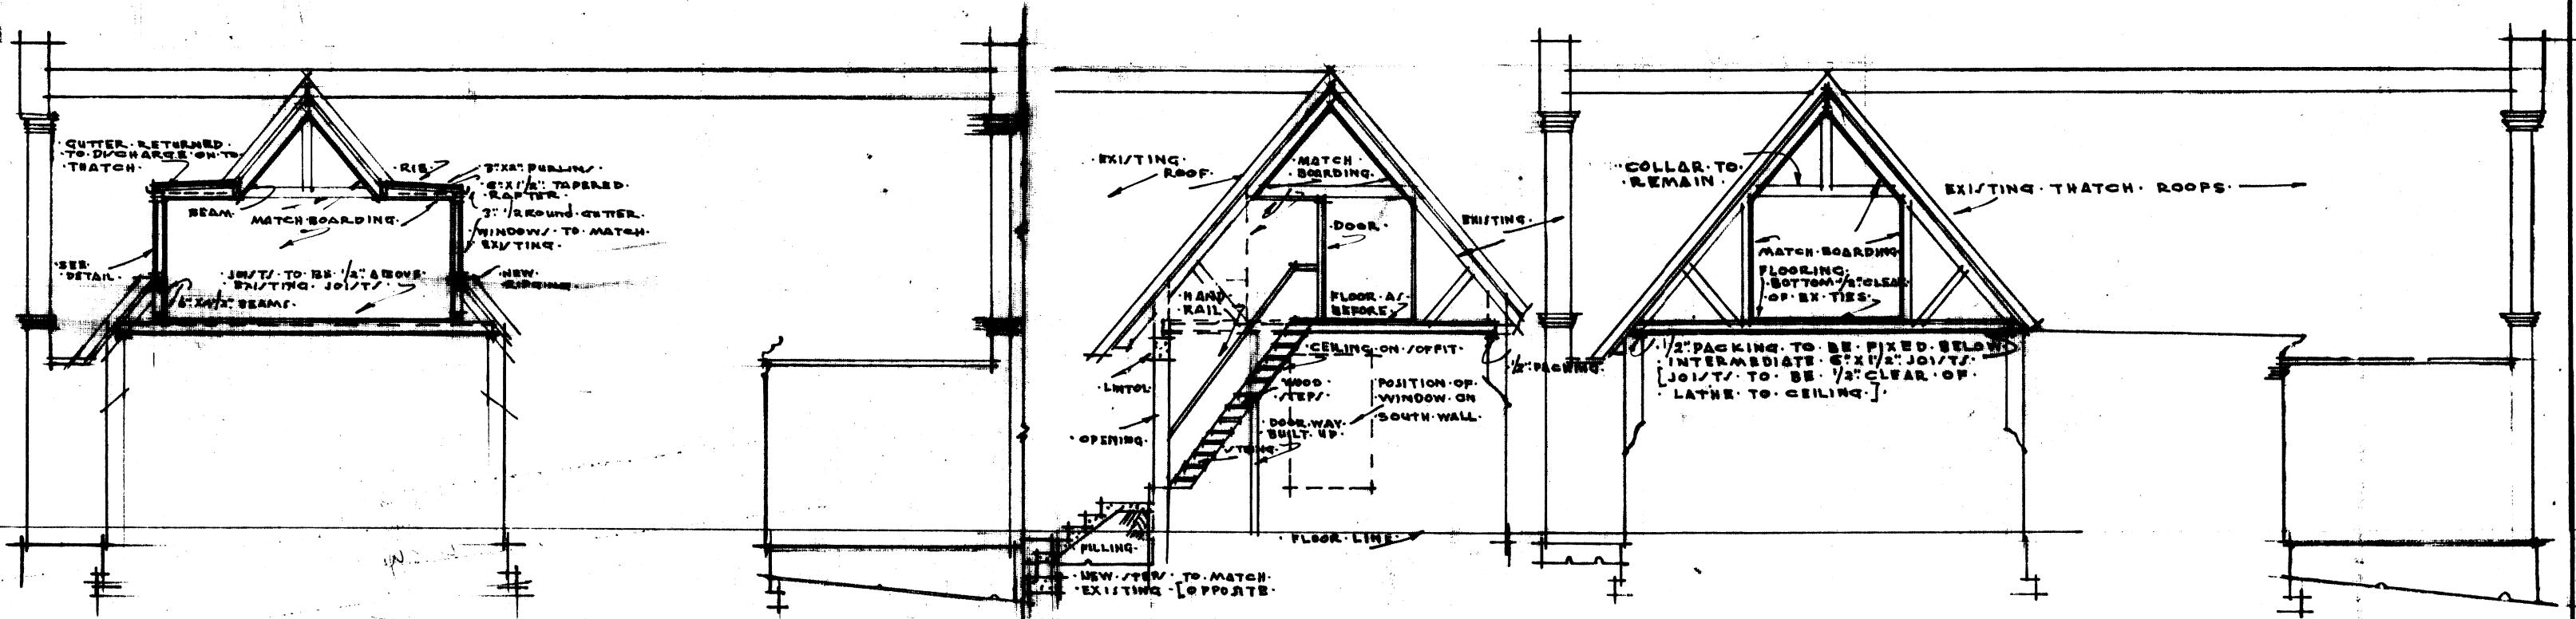

SECTION THRO ATTIC ROOM

SECTION THRO STEPS

SECTION THRO GALLERY

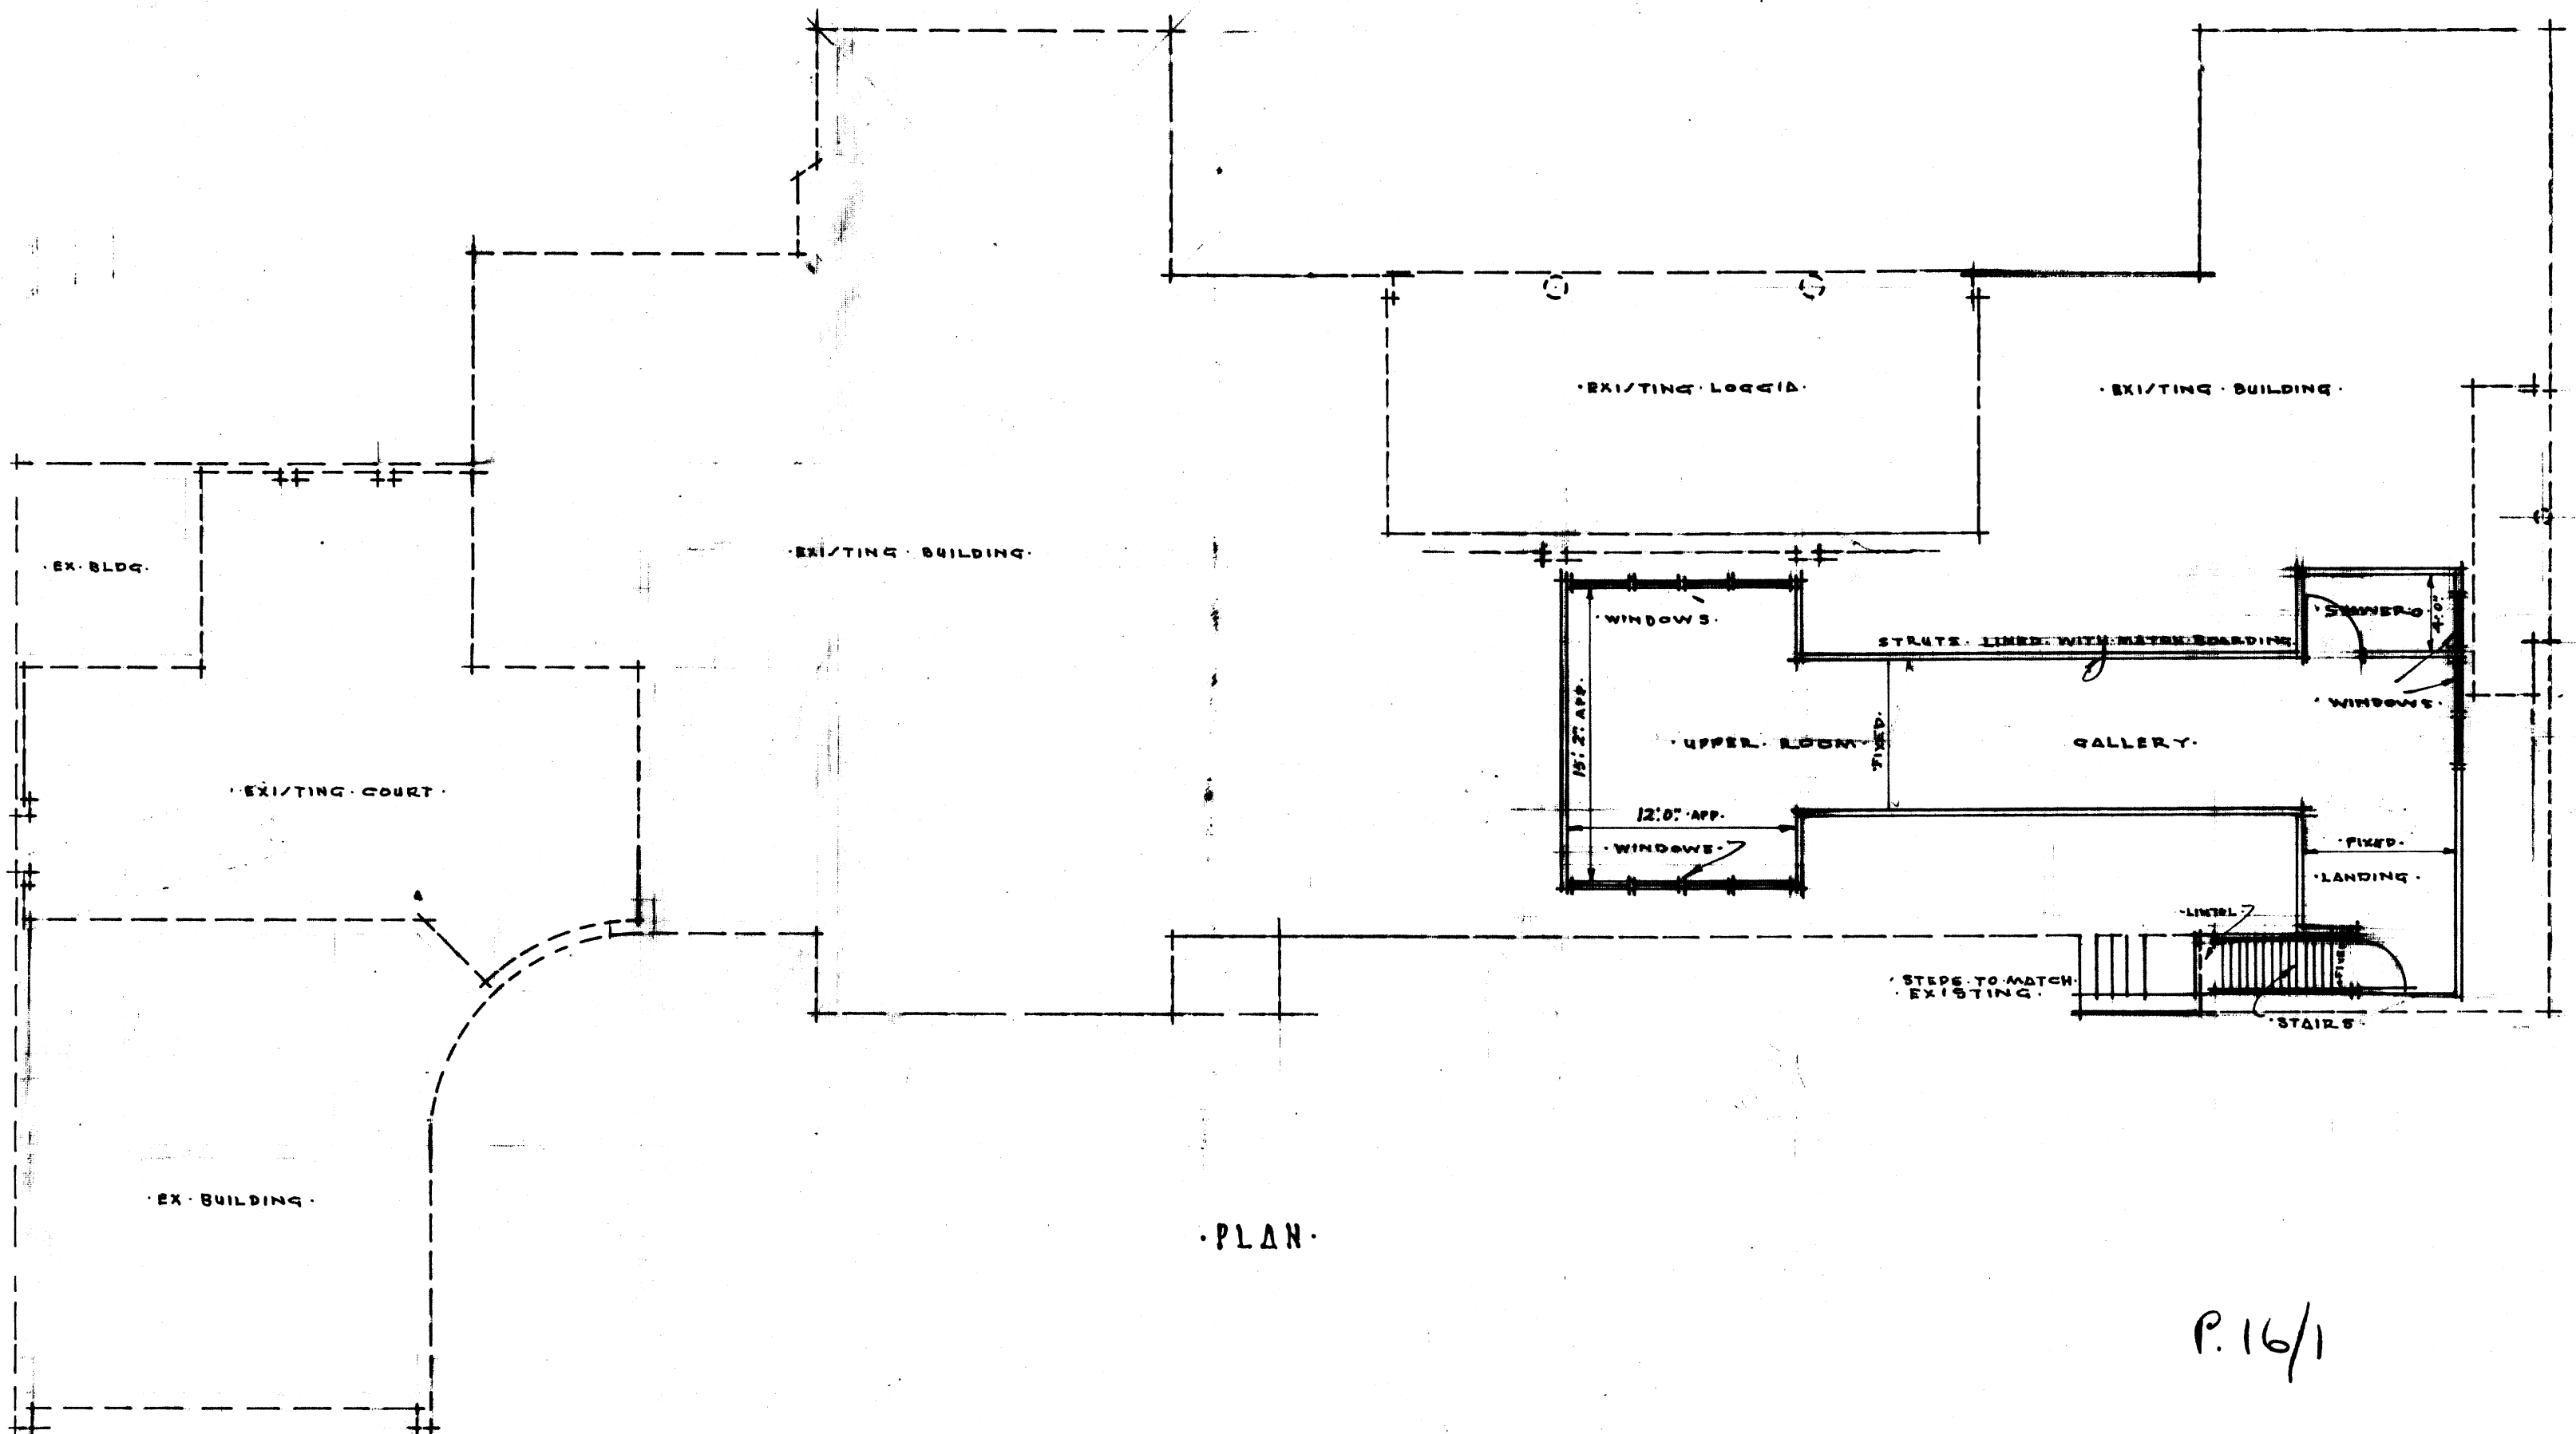

PLAN

P. 16/1