


SURVEY of THE FARM 'OUTLOOK' NEAR PYRAMIDS PRETORIA for F. W. COOPER, ESQ.



Numan Eaton.
Architect, Pretoria.
October, 1935.

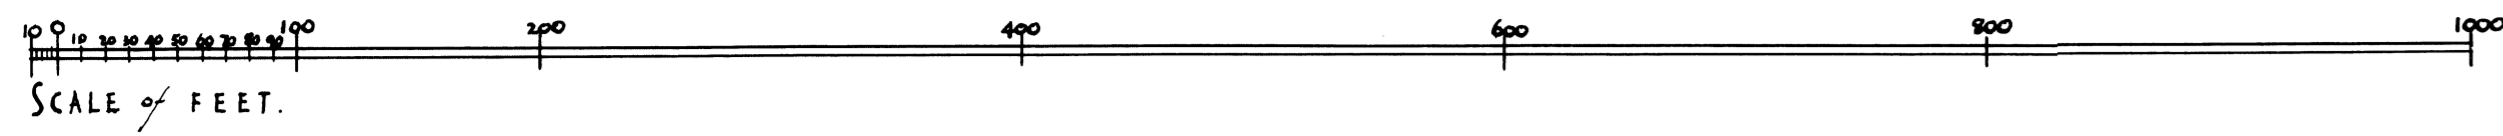