


PROPOSED HOME STEAD TO BE BUILT AT OUTLOOK NEAR ROSSLYN PRETORIA NORTH FOR F. W. COOPER ESQ.  
 PLANS, SECTIONS, ELEVATIONS.  
 SCALE EIGHT FEET TO ONE INCH.


ARCHITECTS  
 101 WATERLOO STREET  
 JOHANNESBURG

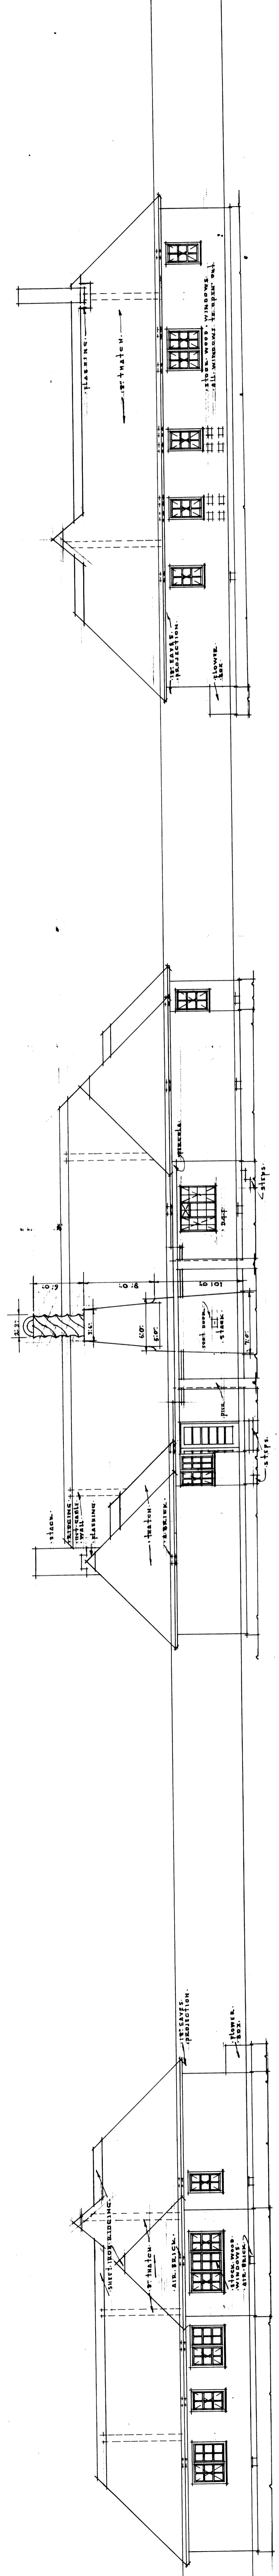


BACK ELEVATION FACING SOUTH

SIDE ELEVATION FACING EAST


SIDE ELEVATION FACING WEST

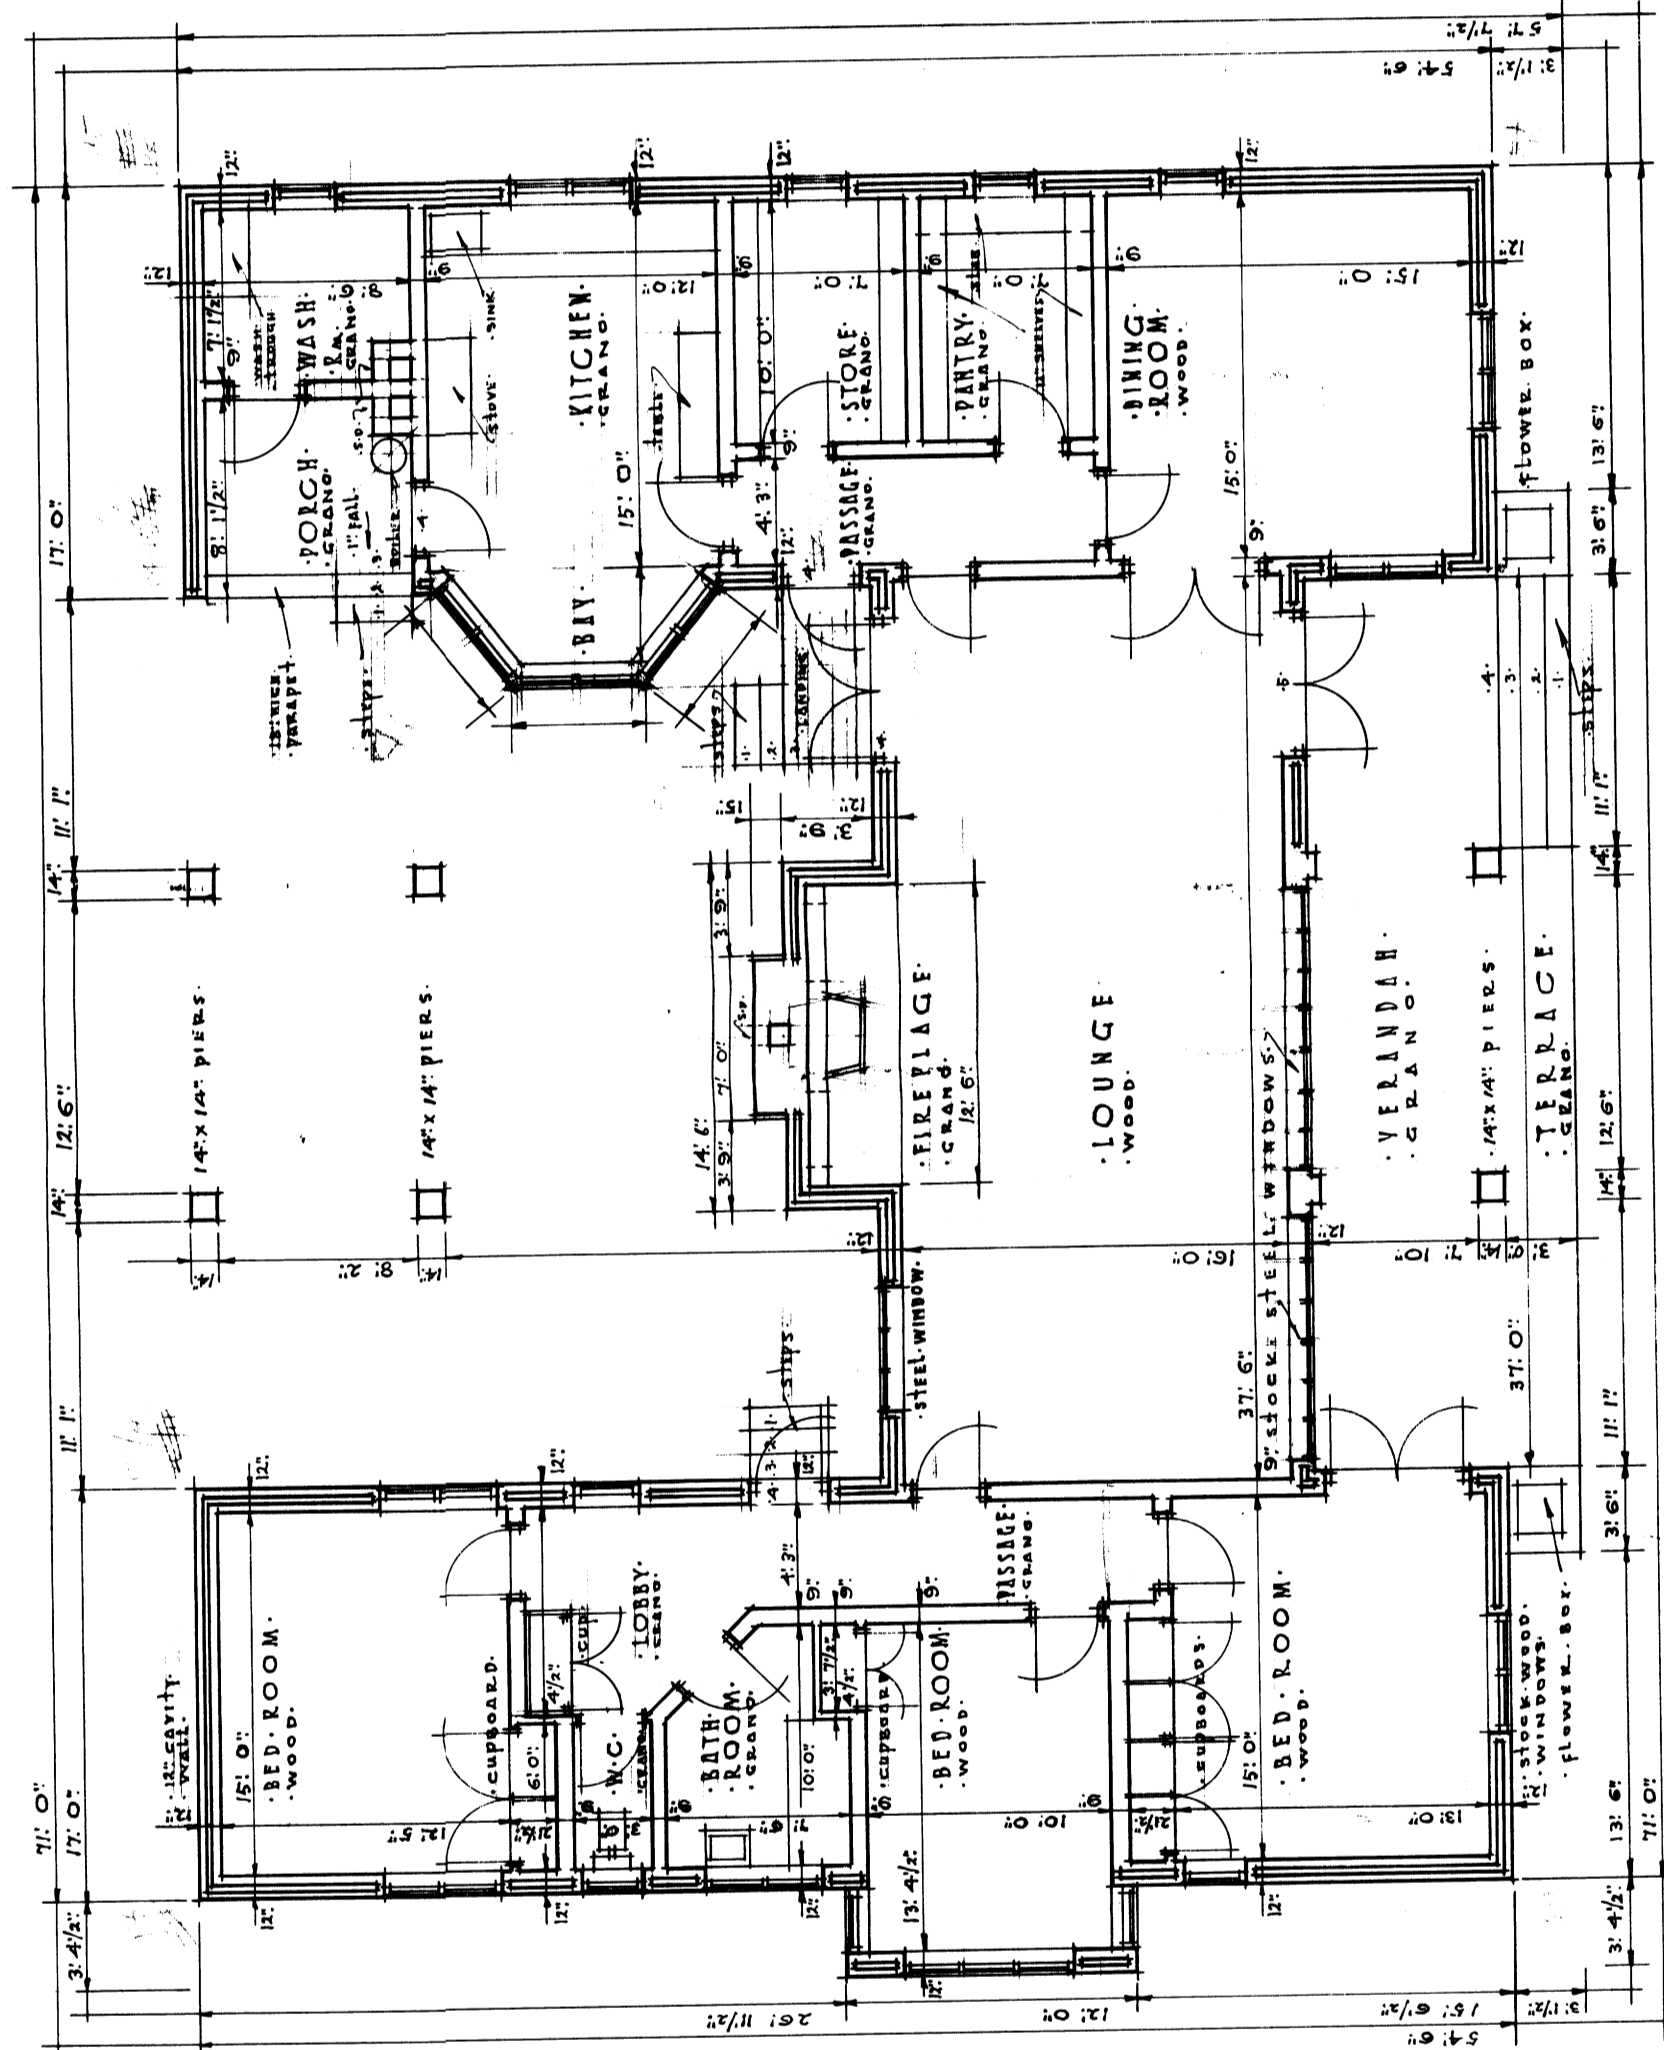


GROUND PLAN

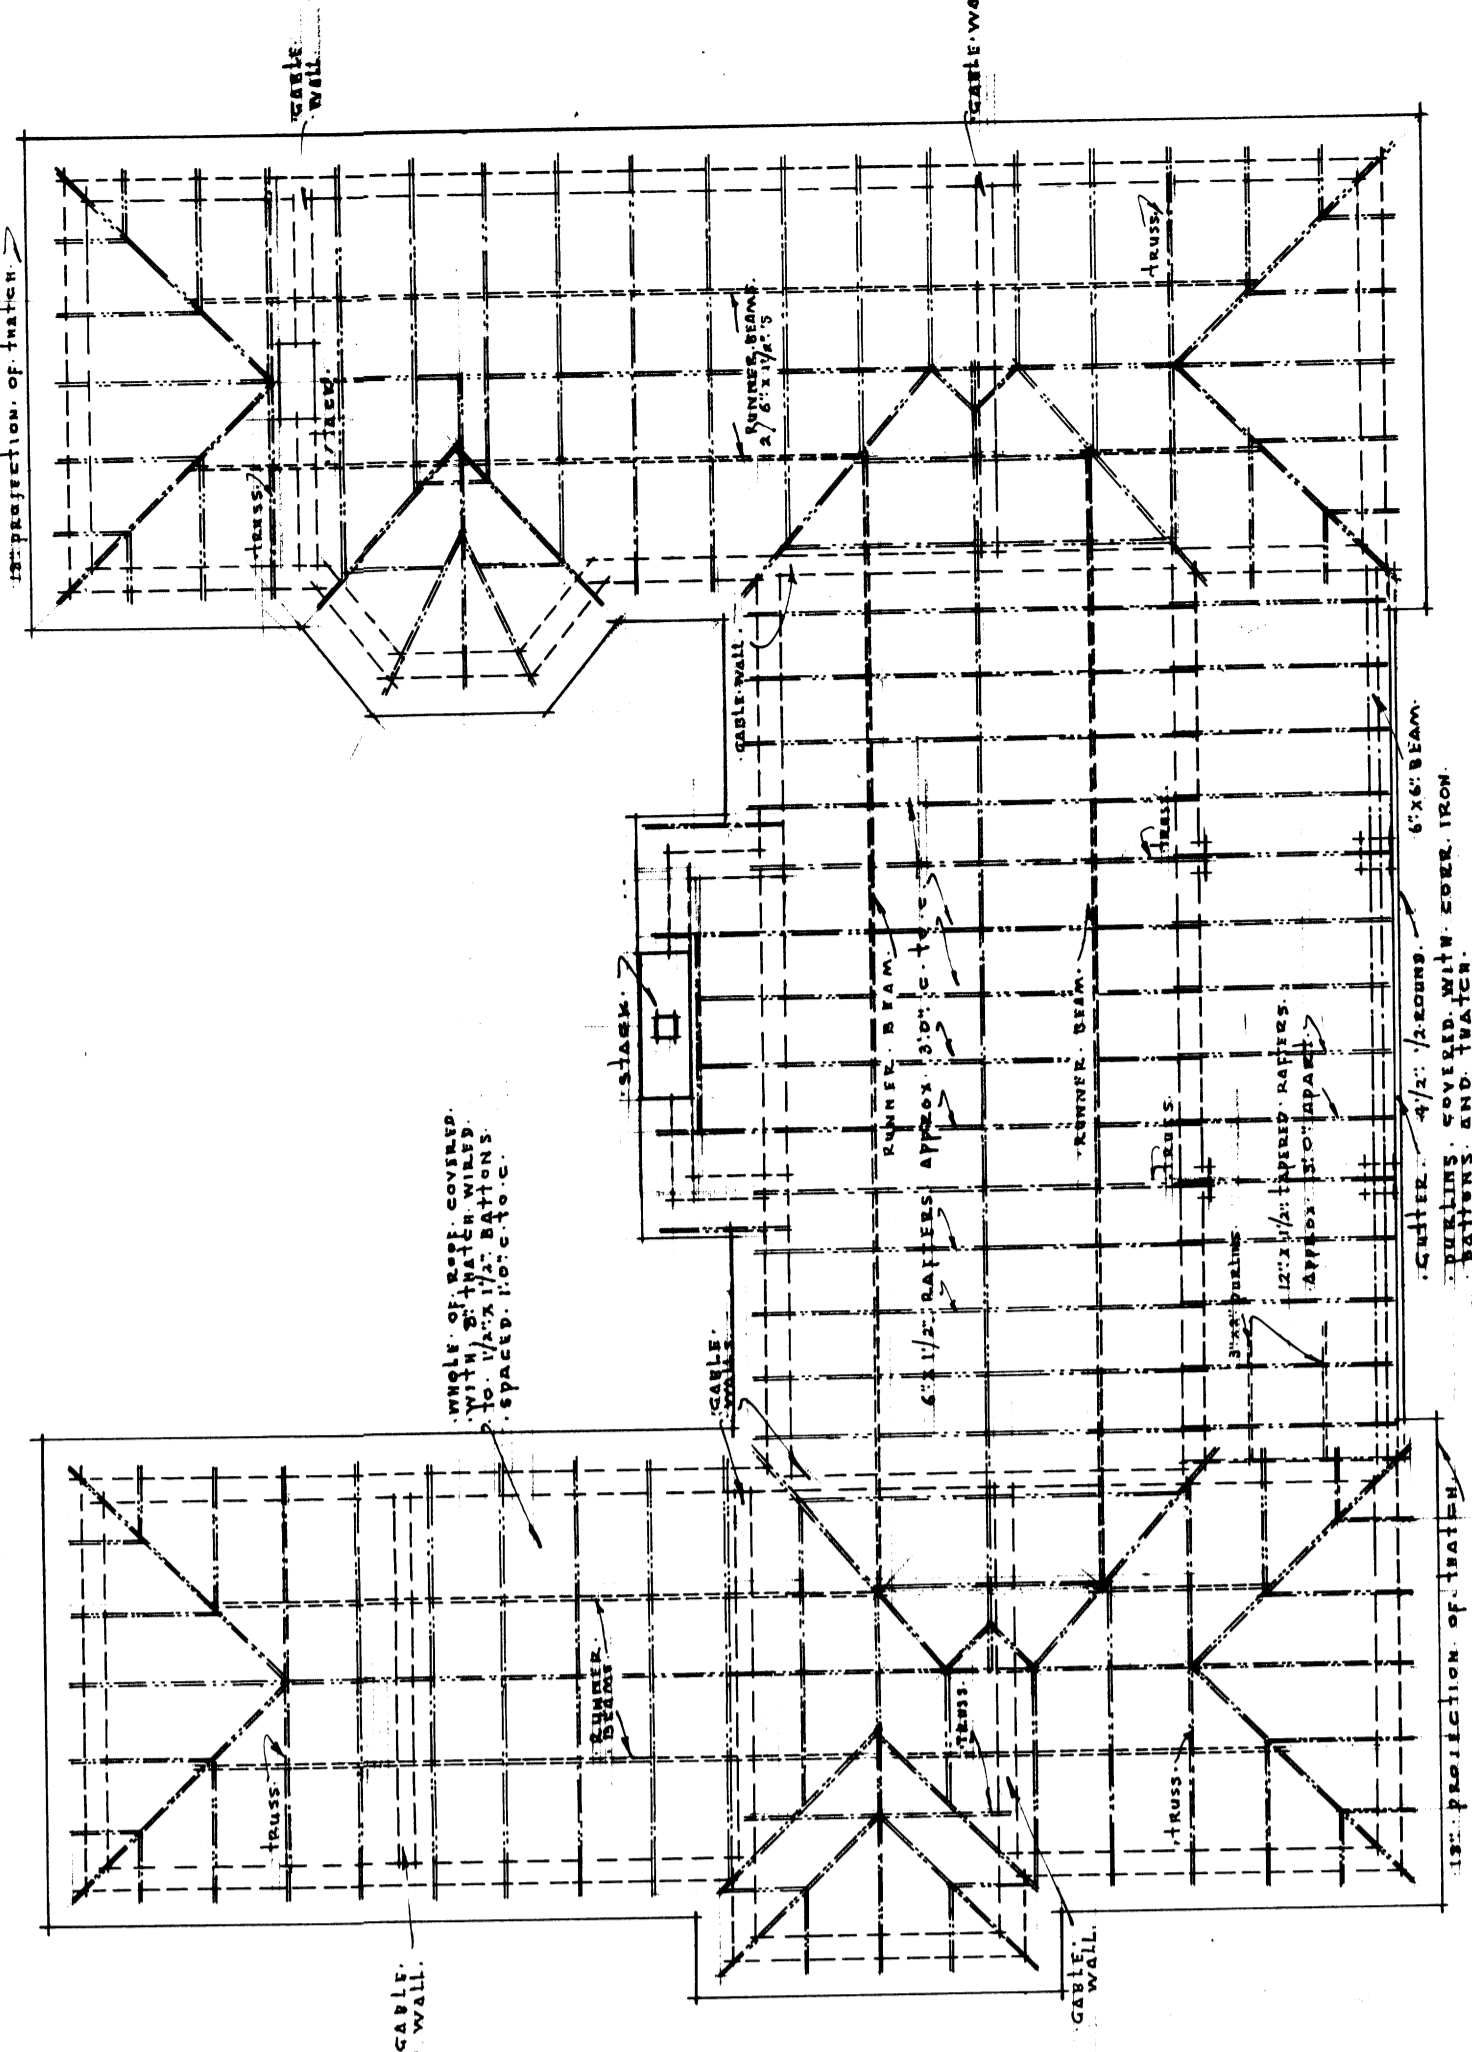

ROOF PLAN

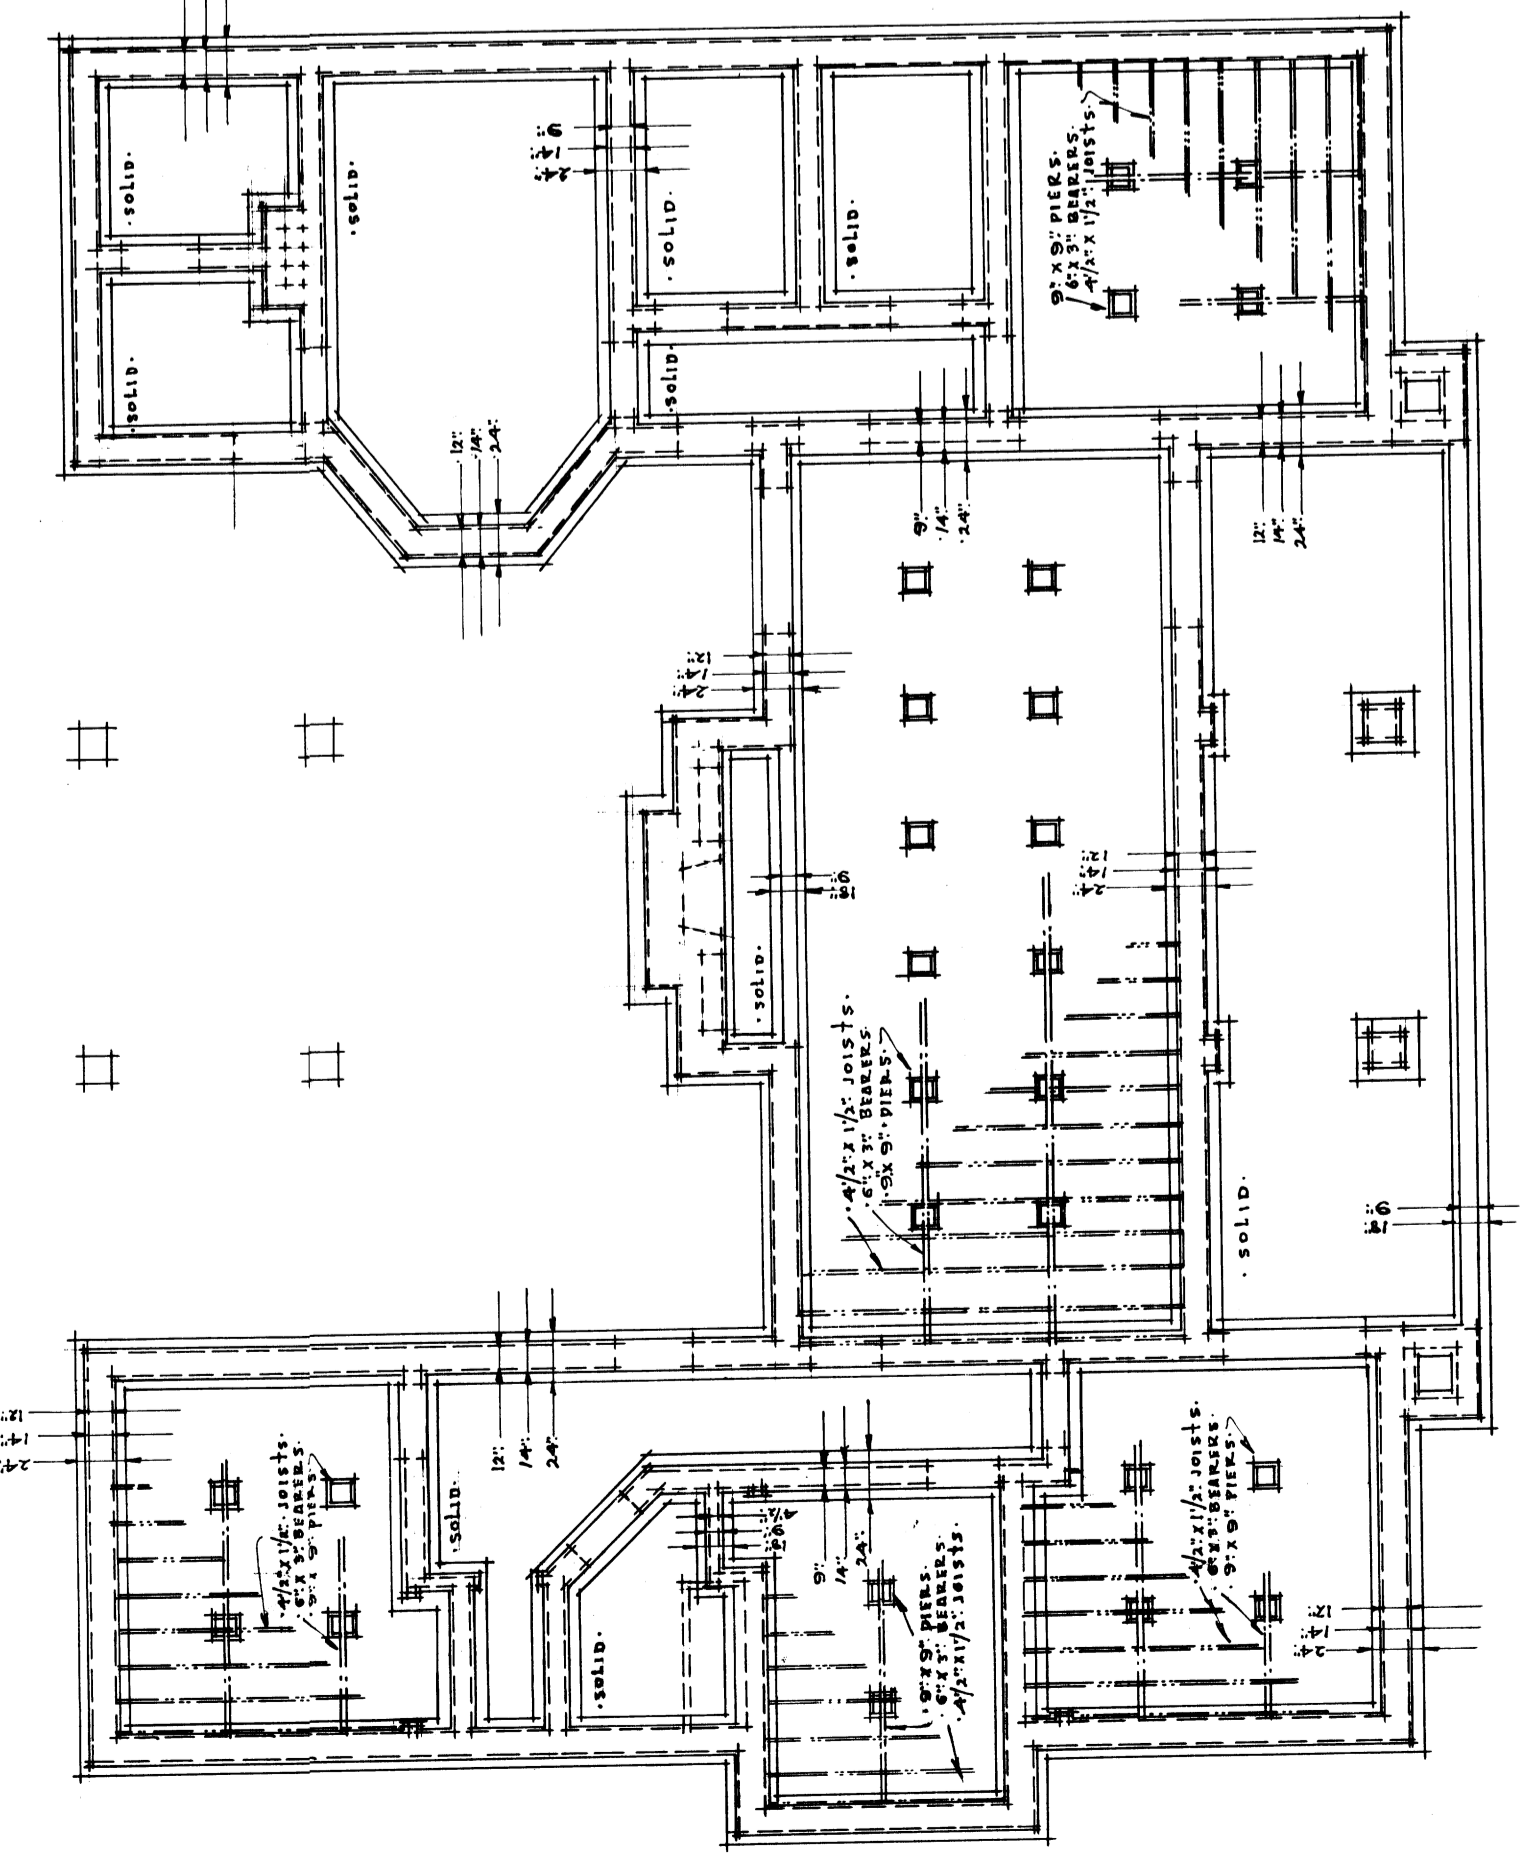

FOUNDATION PLAN

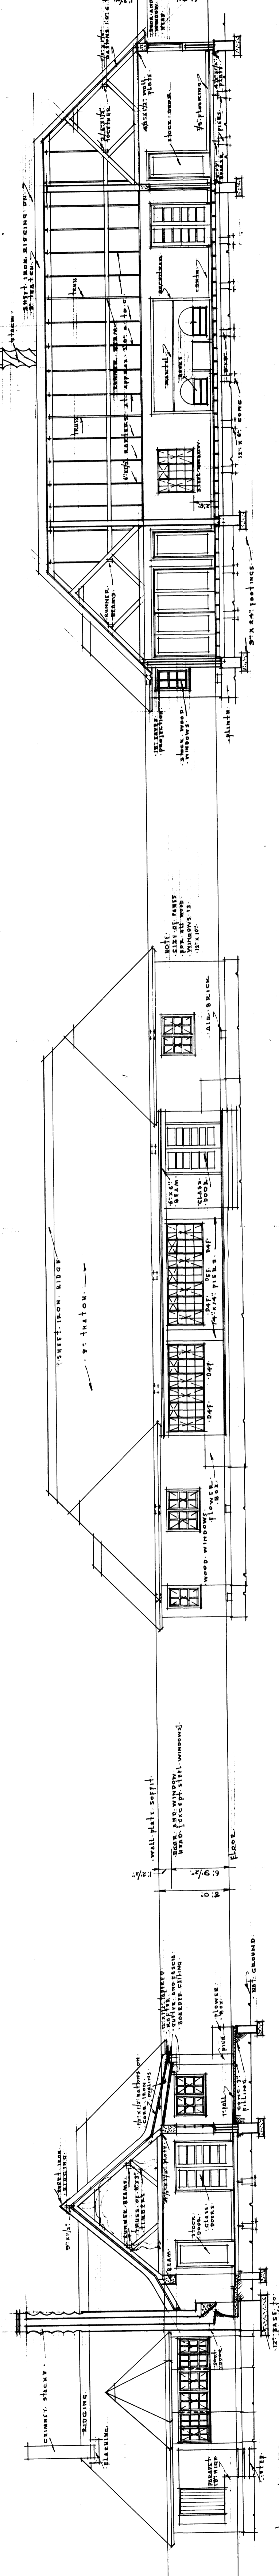

CROSS SECTION ON CENTRE LINE THROUGH FIREPLACE

LONGITUDINAL SECTION THROUGH LOUNGE

SOLIMONSON & J. B. A.  
 ARCHITECTS  
 PRETORIA, S. AFRICA