

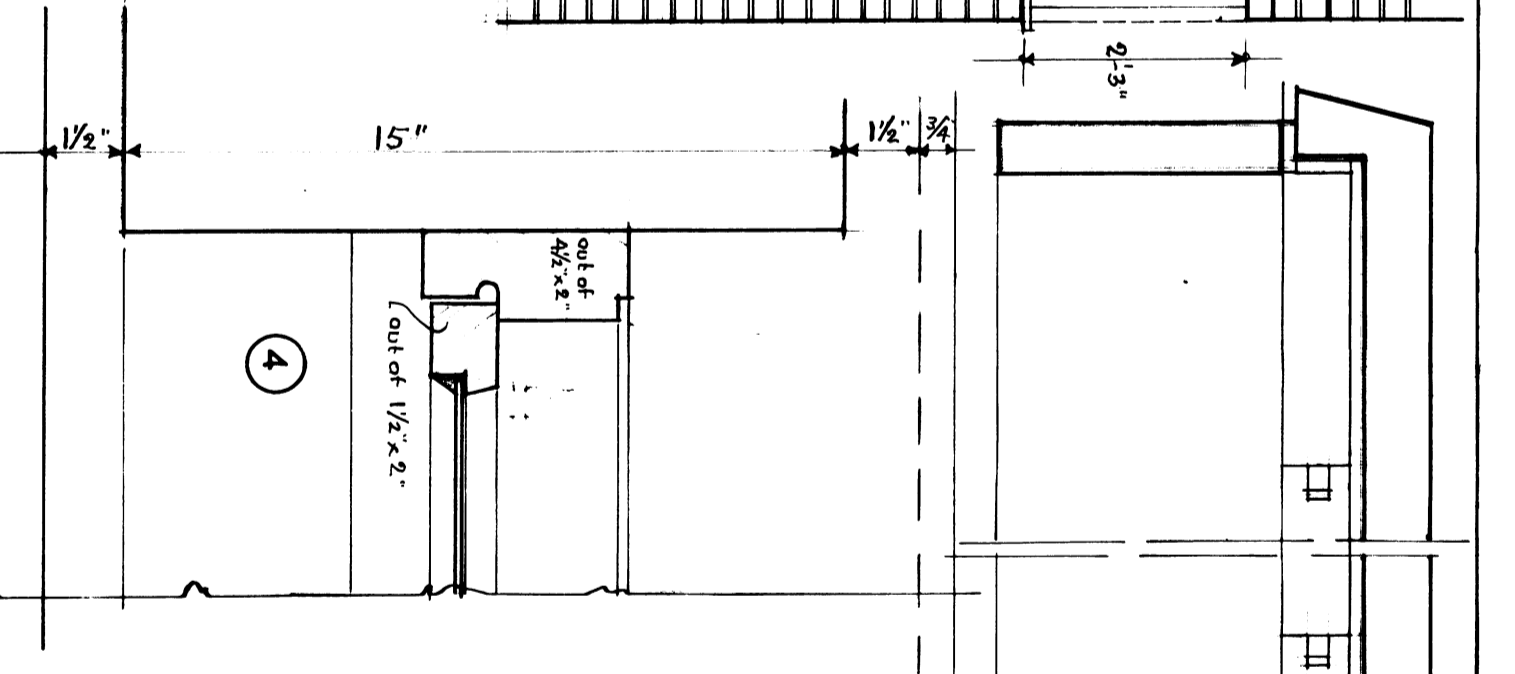


WINDOW TYPE 'D'
 NO. 1 COMBINATION AS SHOWN
 REQUIRED IN LAMBRORY



WINDOW UNIT TYPE 'E'
 NO. 4 TOP HUNG UNITS REQUIRED IN BEDROOM CORRIDOR.

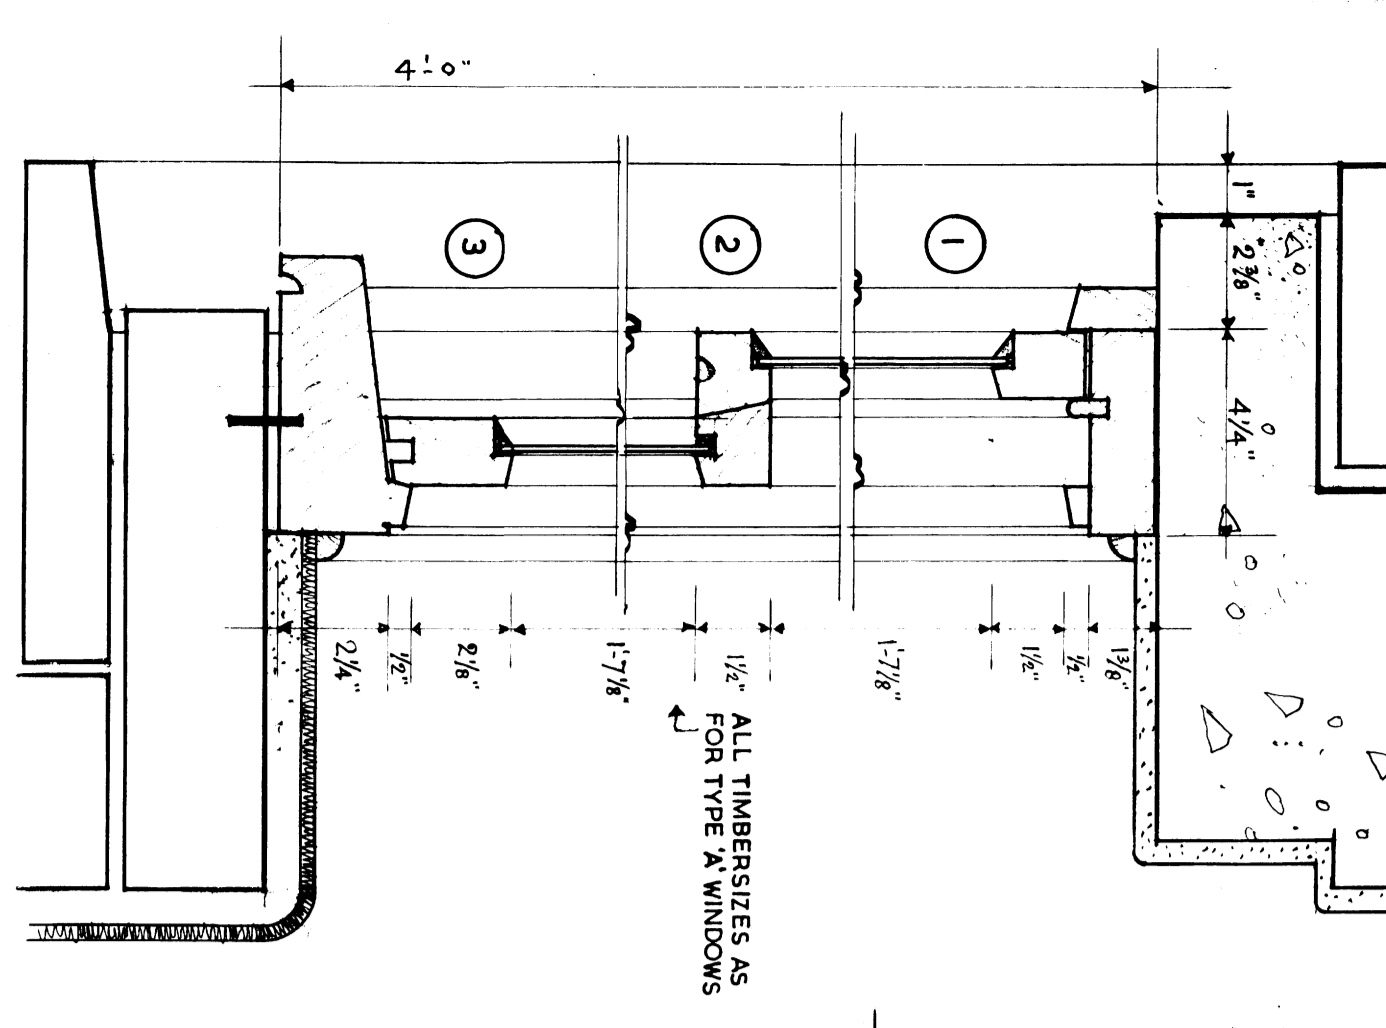





WINDOW TYPE 'F'
 NO. 1 REQUIRED IN LOUNGE

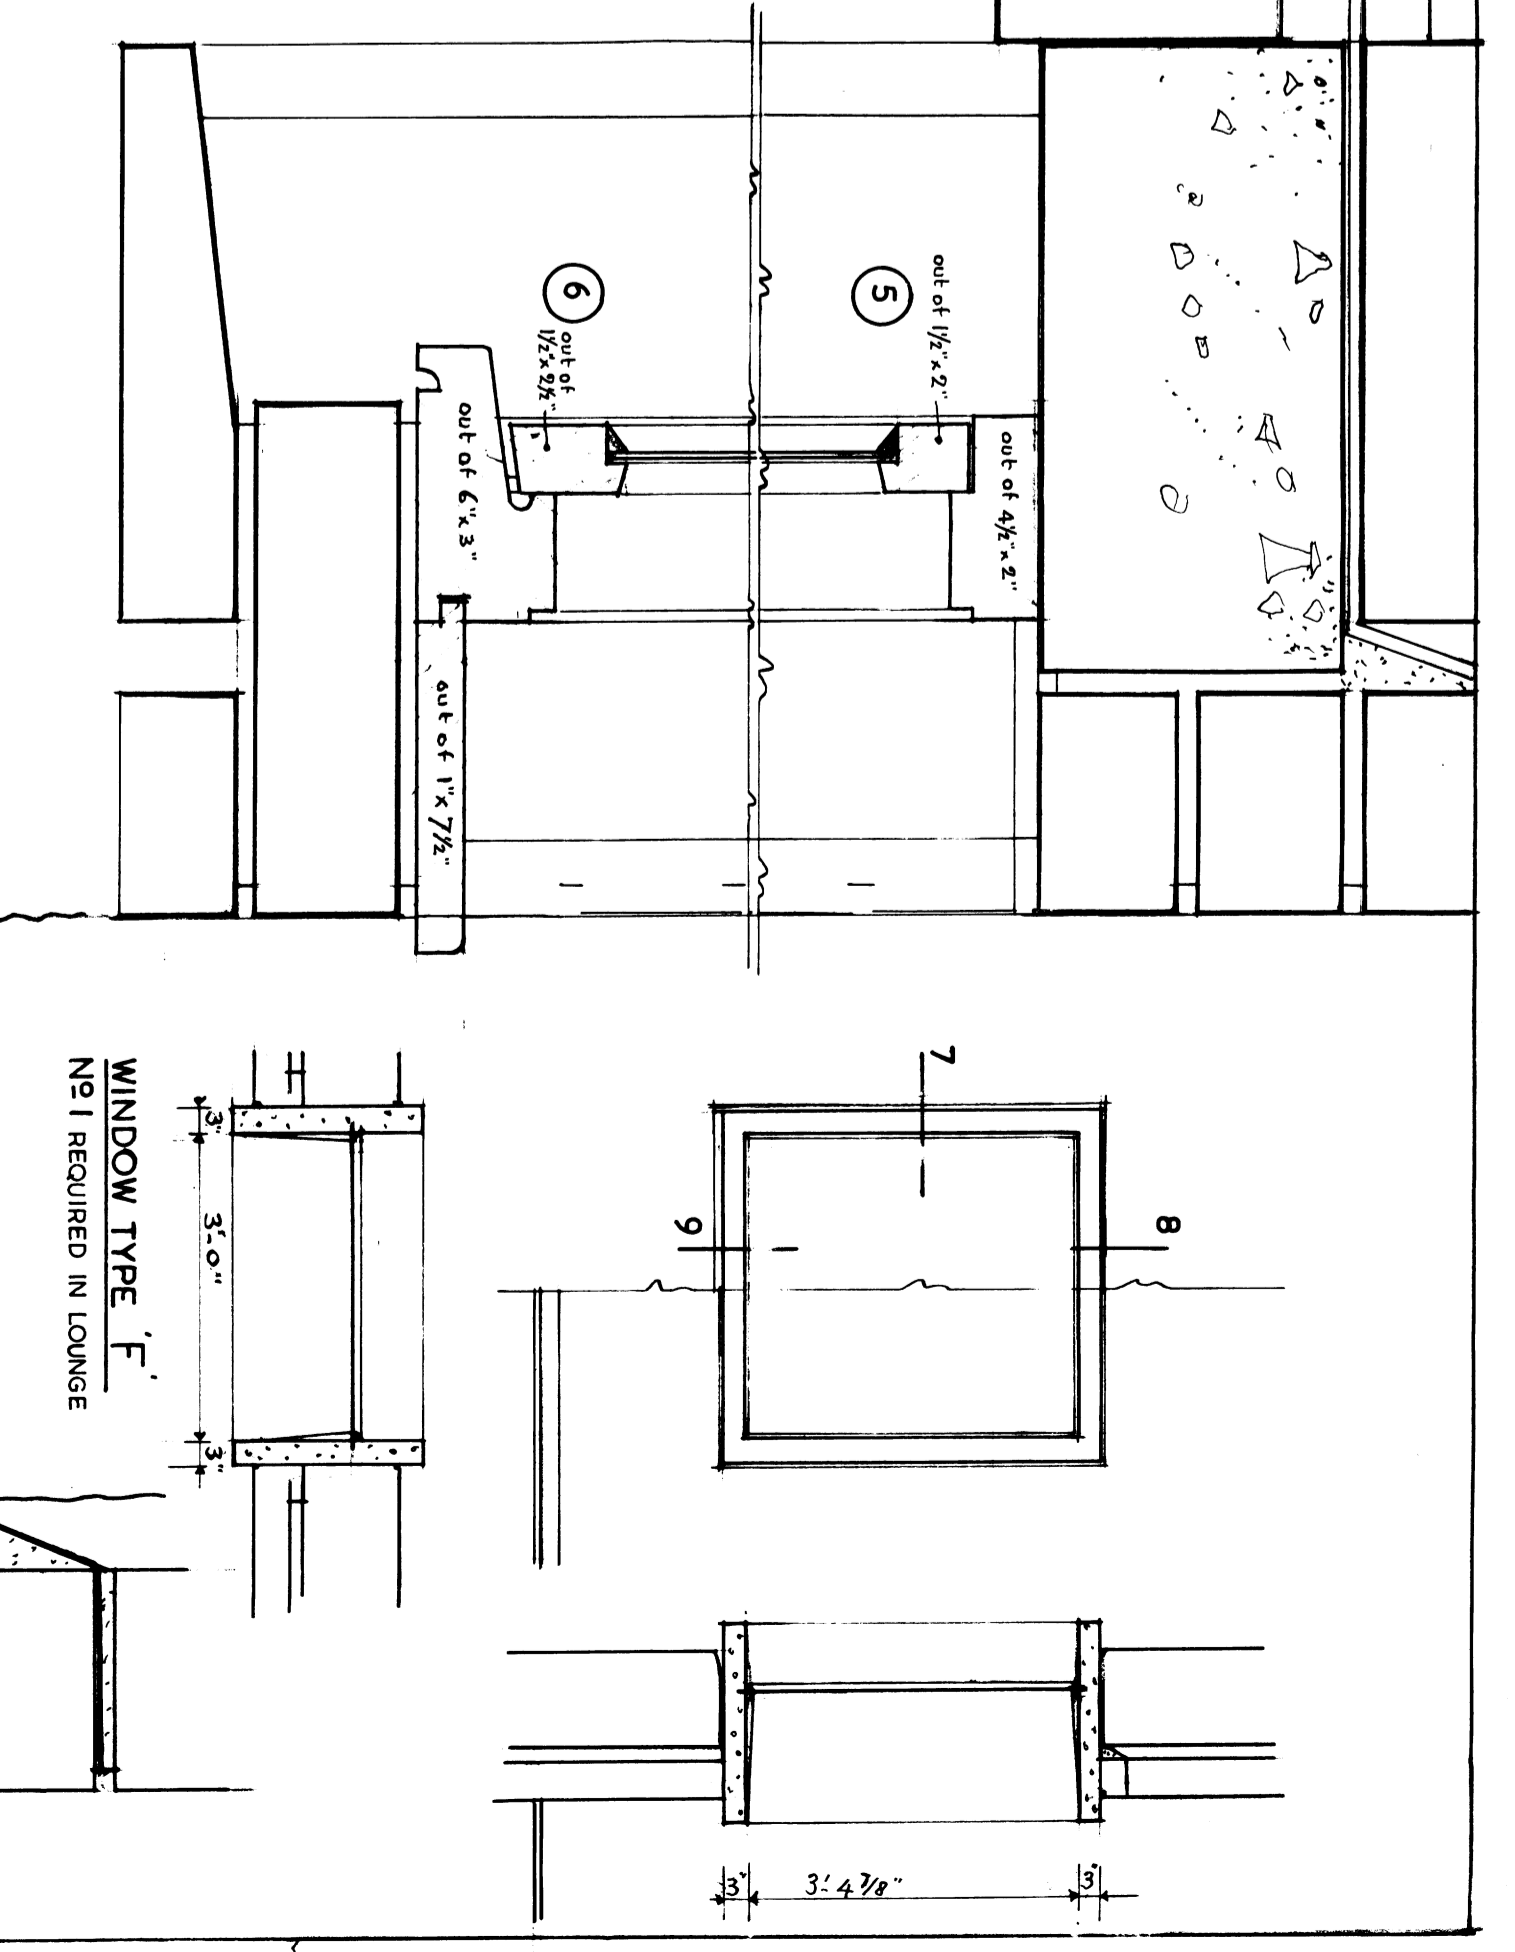

WINDOW TYPE 'G'
 NO. 1 REQUIRED TO FIRST FLOOR LOGGIA

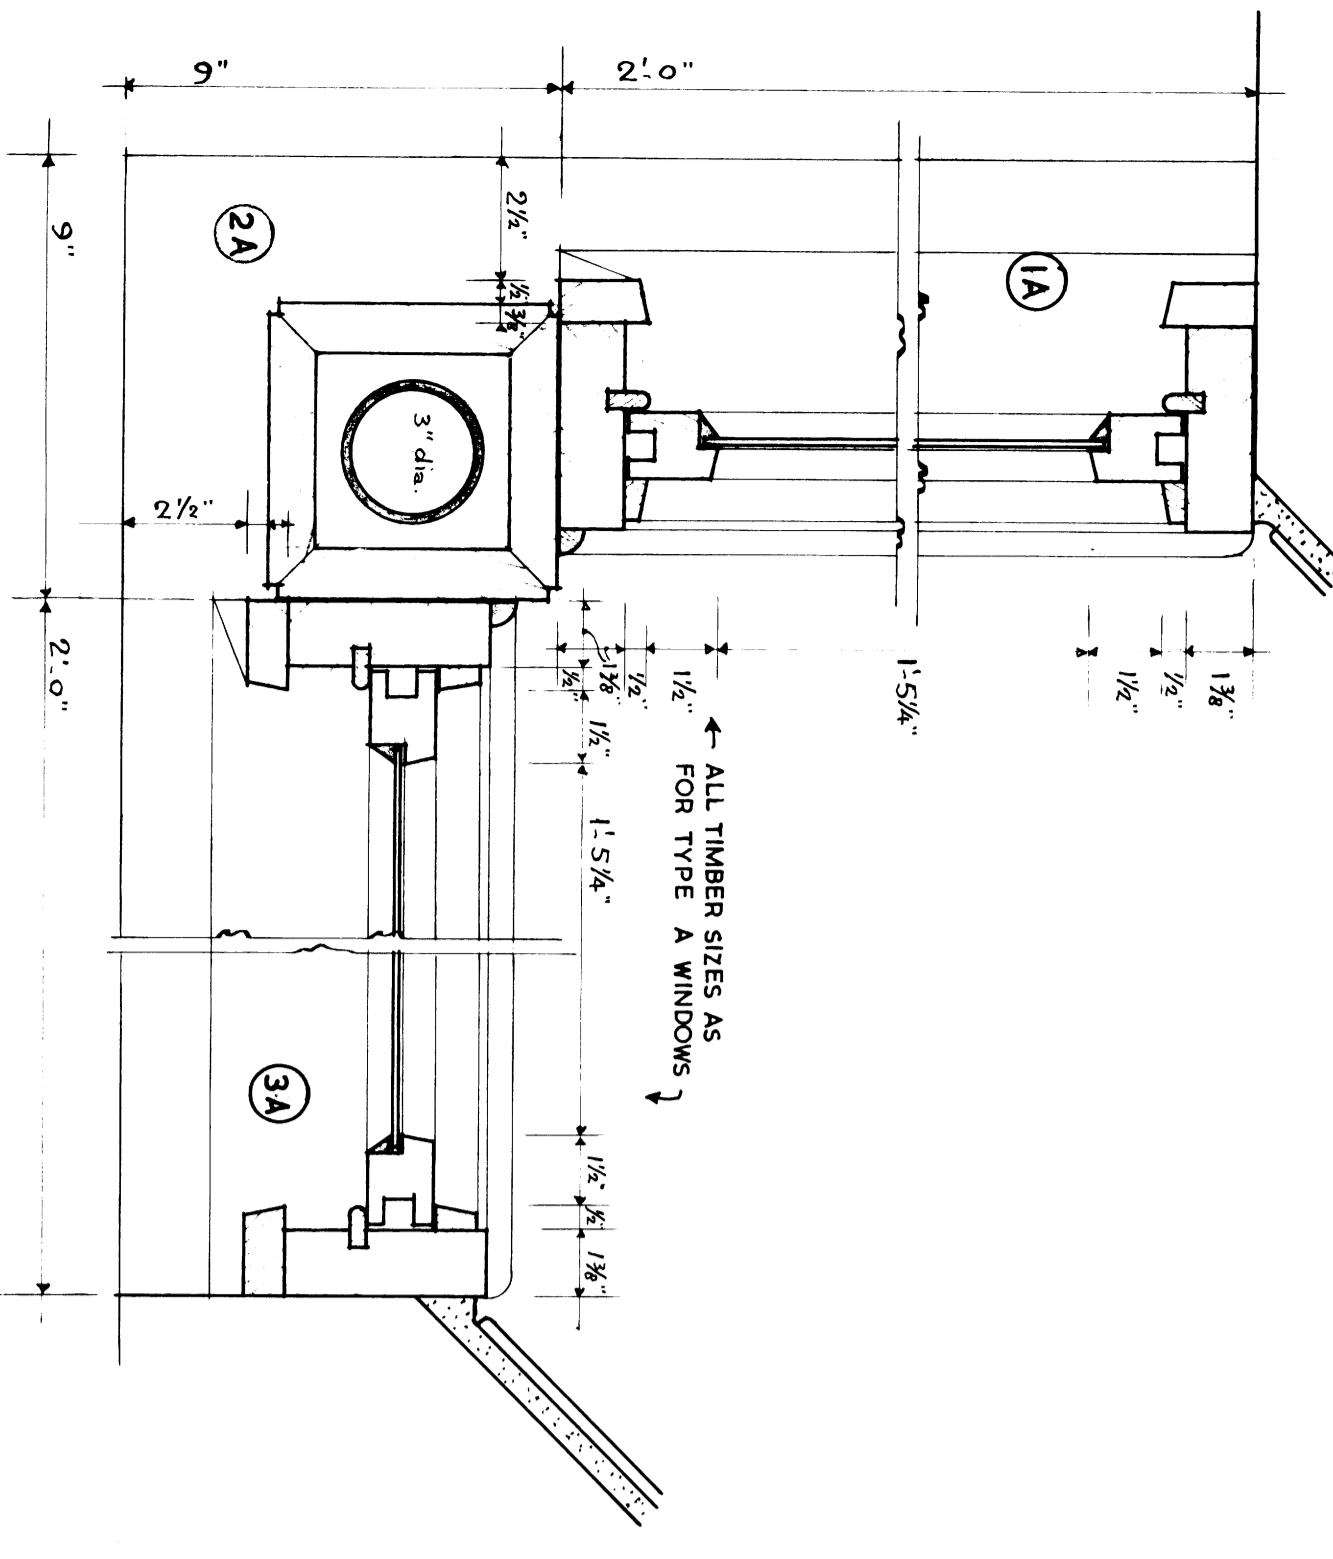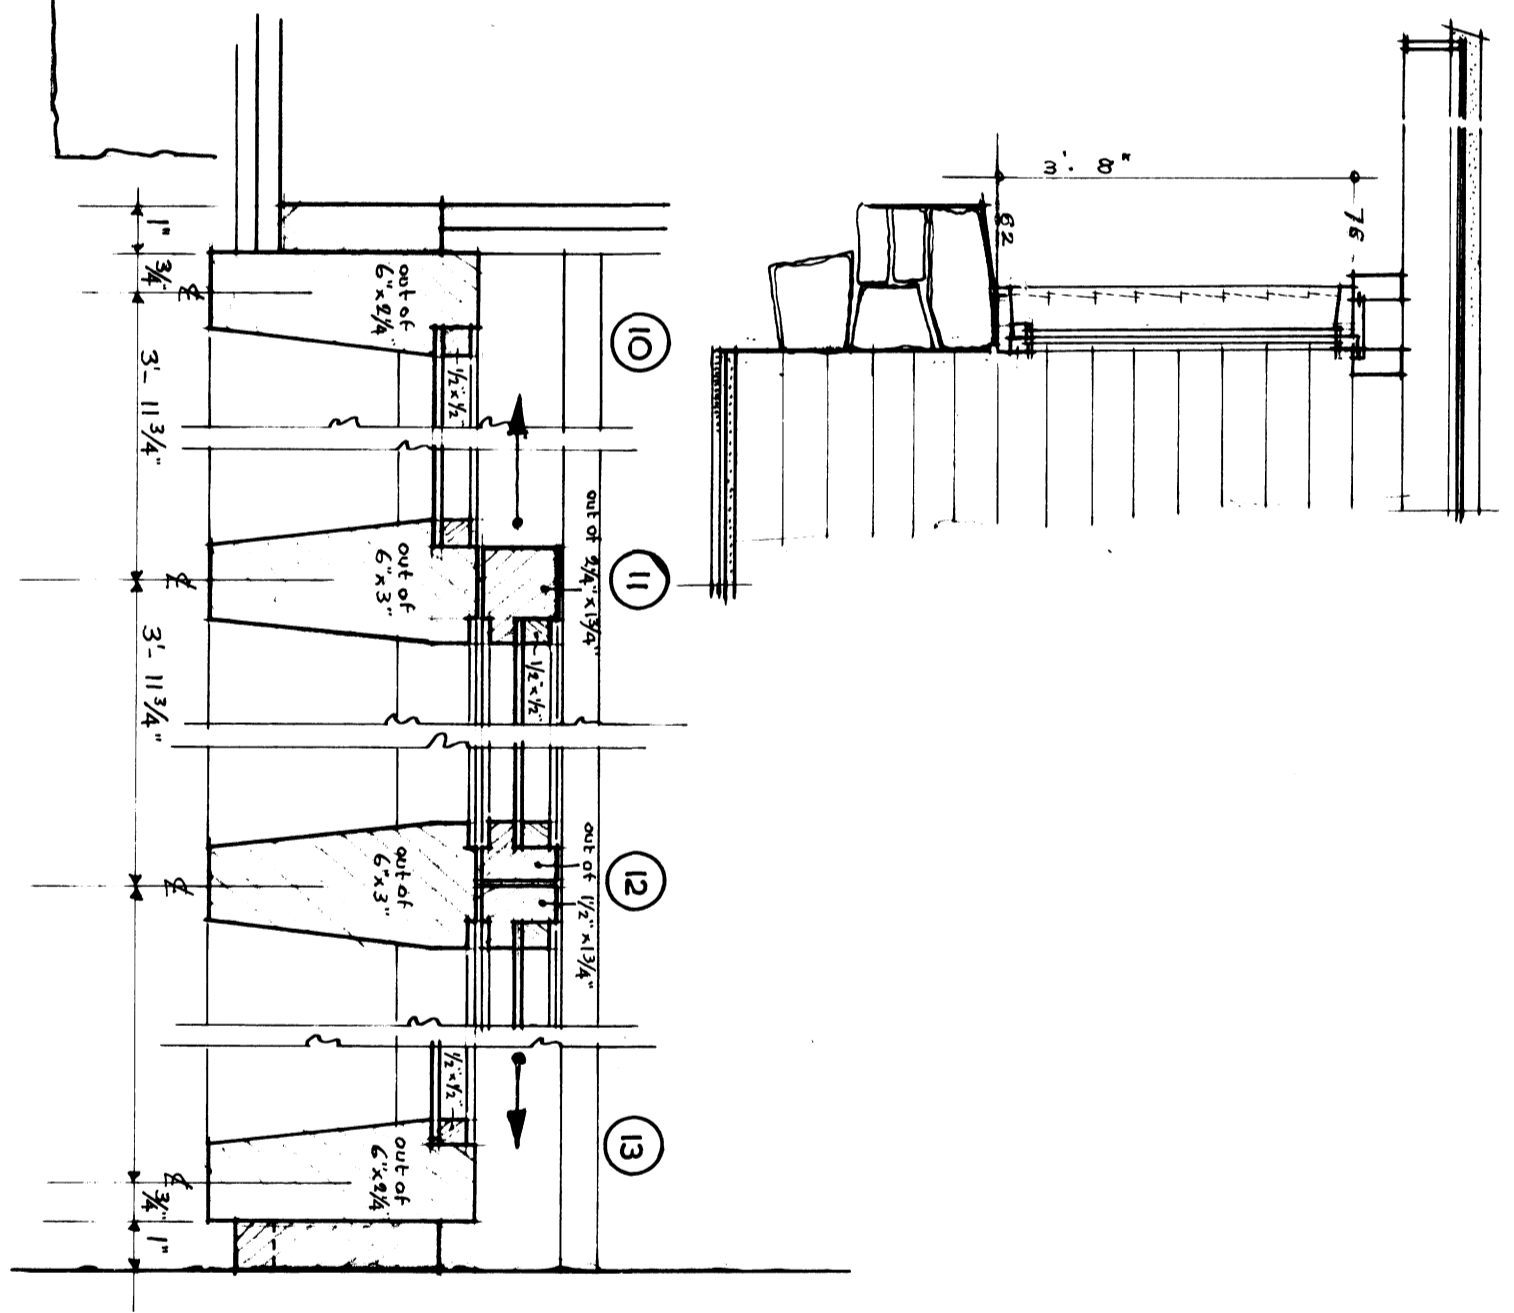

ALL TIMBER SIZES AS
 FOR TYPE 'A' WINDOWS

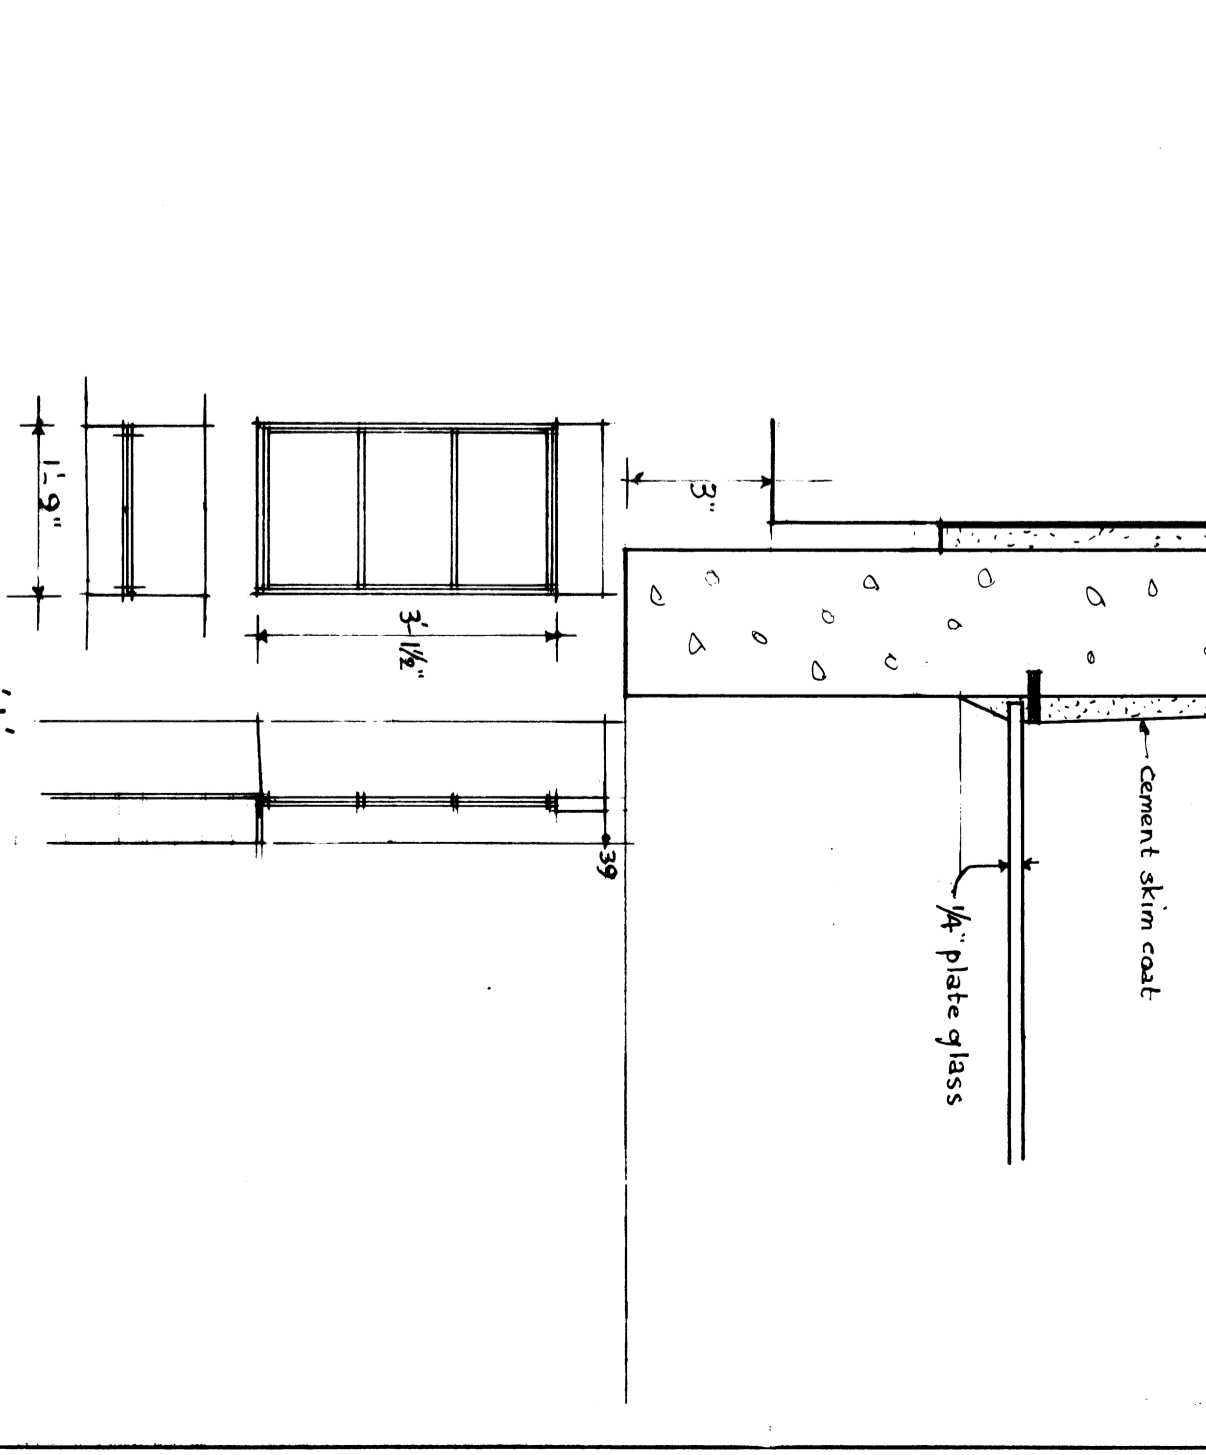 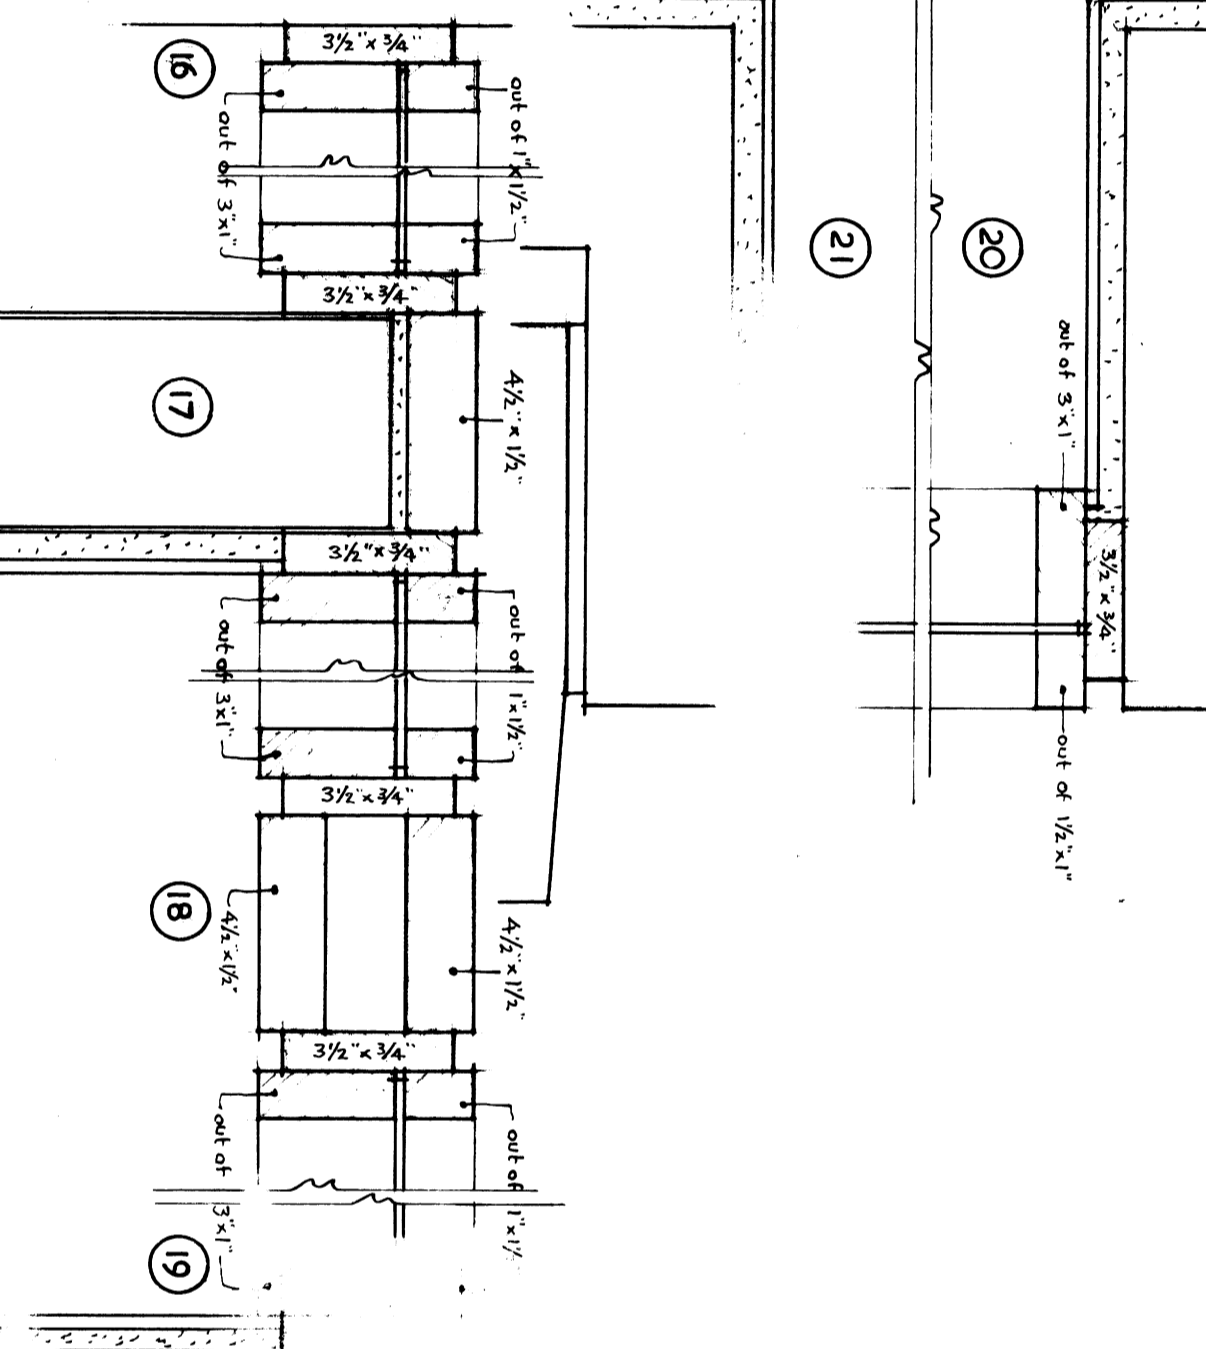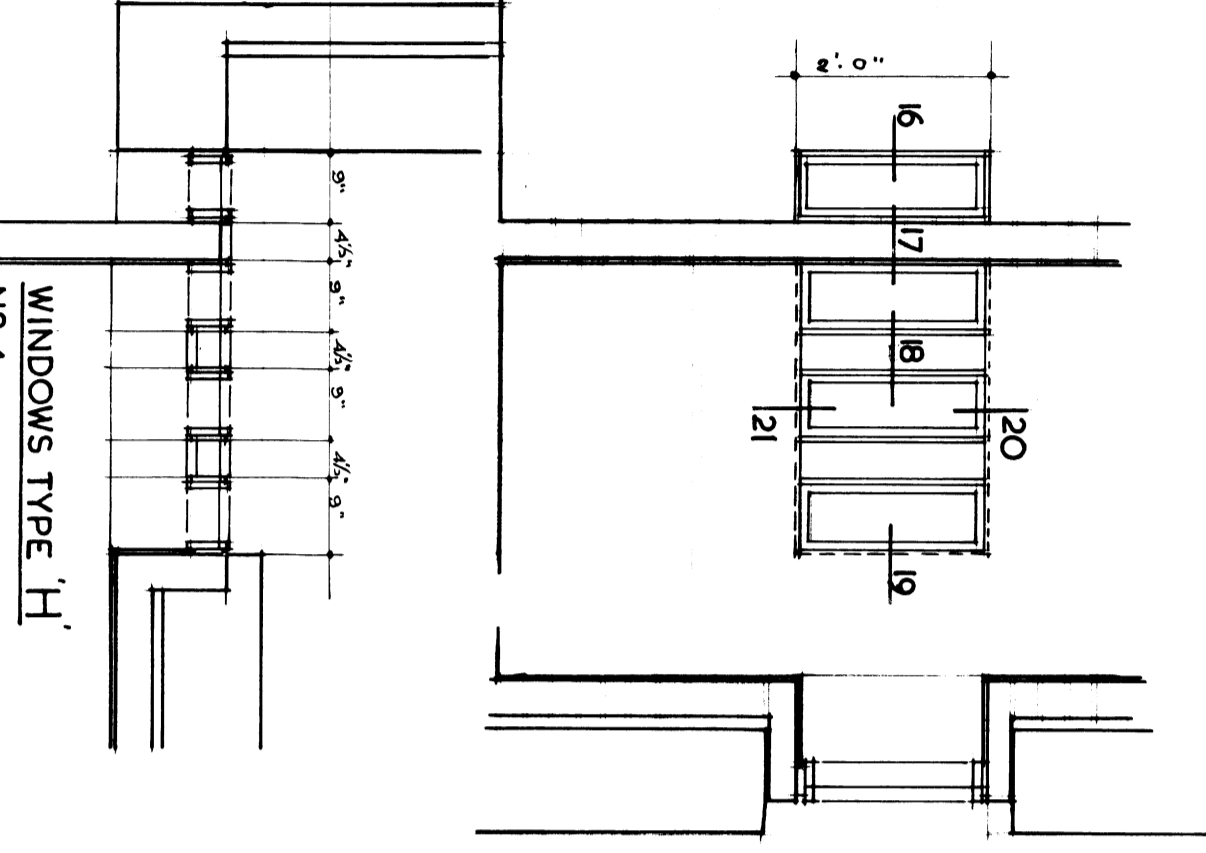

WINDOW TYPE 'J'
 NO. 4 REQUIRED; STOCK STEEL, C.I.H. TYPE

WINDOW TYPE 'D, E, F, G, H, I'
 NO. 4 REQUIRED; STOCK STEEL, C.I.H. TYPE