



house bokekentzen • johannesburg •


NORMAN EATON A.R.I.B.A.
CHARLES ARCHITECTS
38-39 GROENWALD STREET
PRETORIA

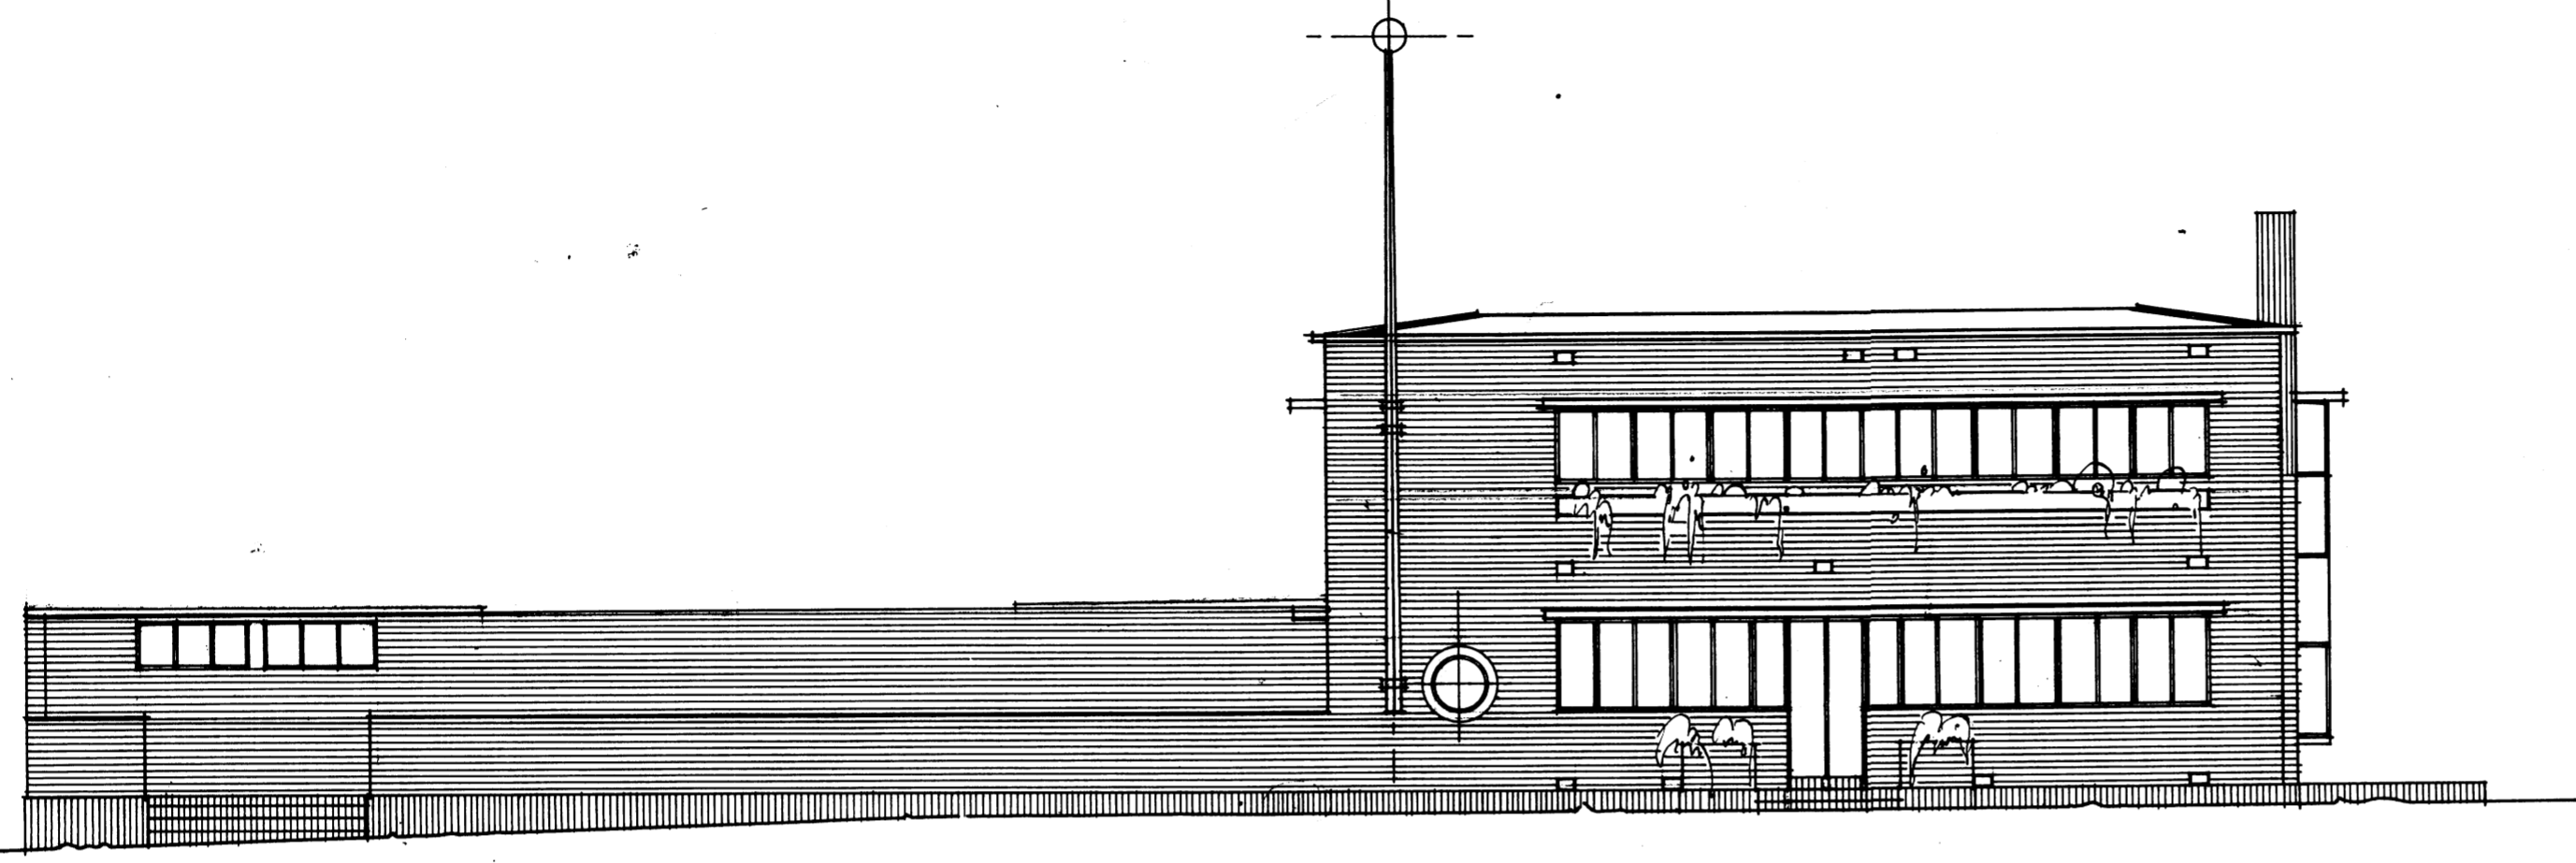

north elevation

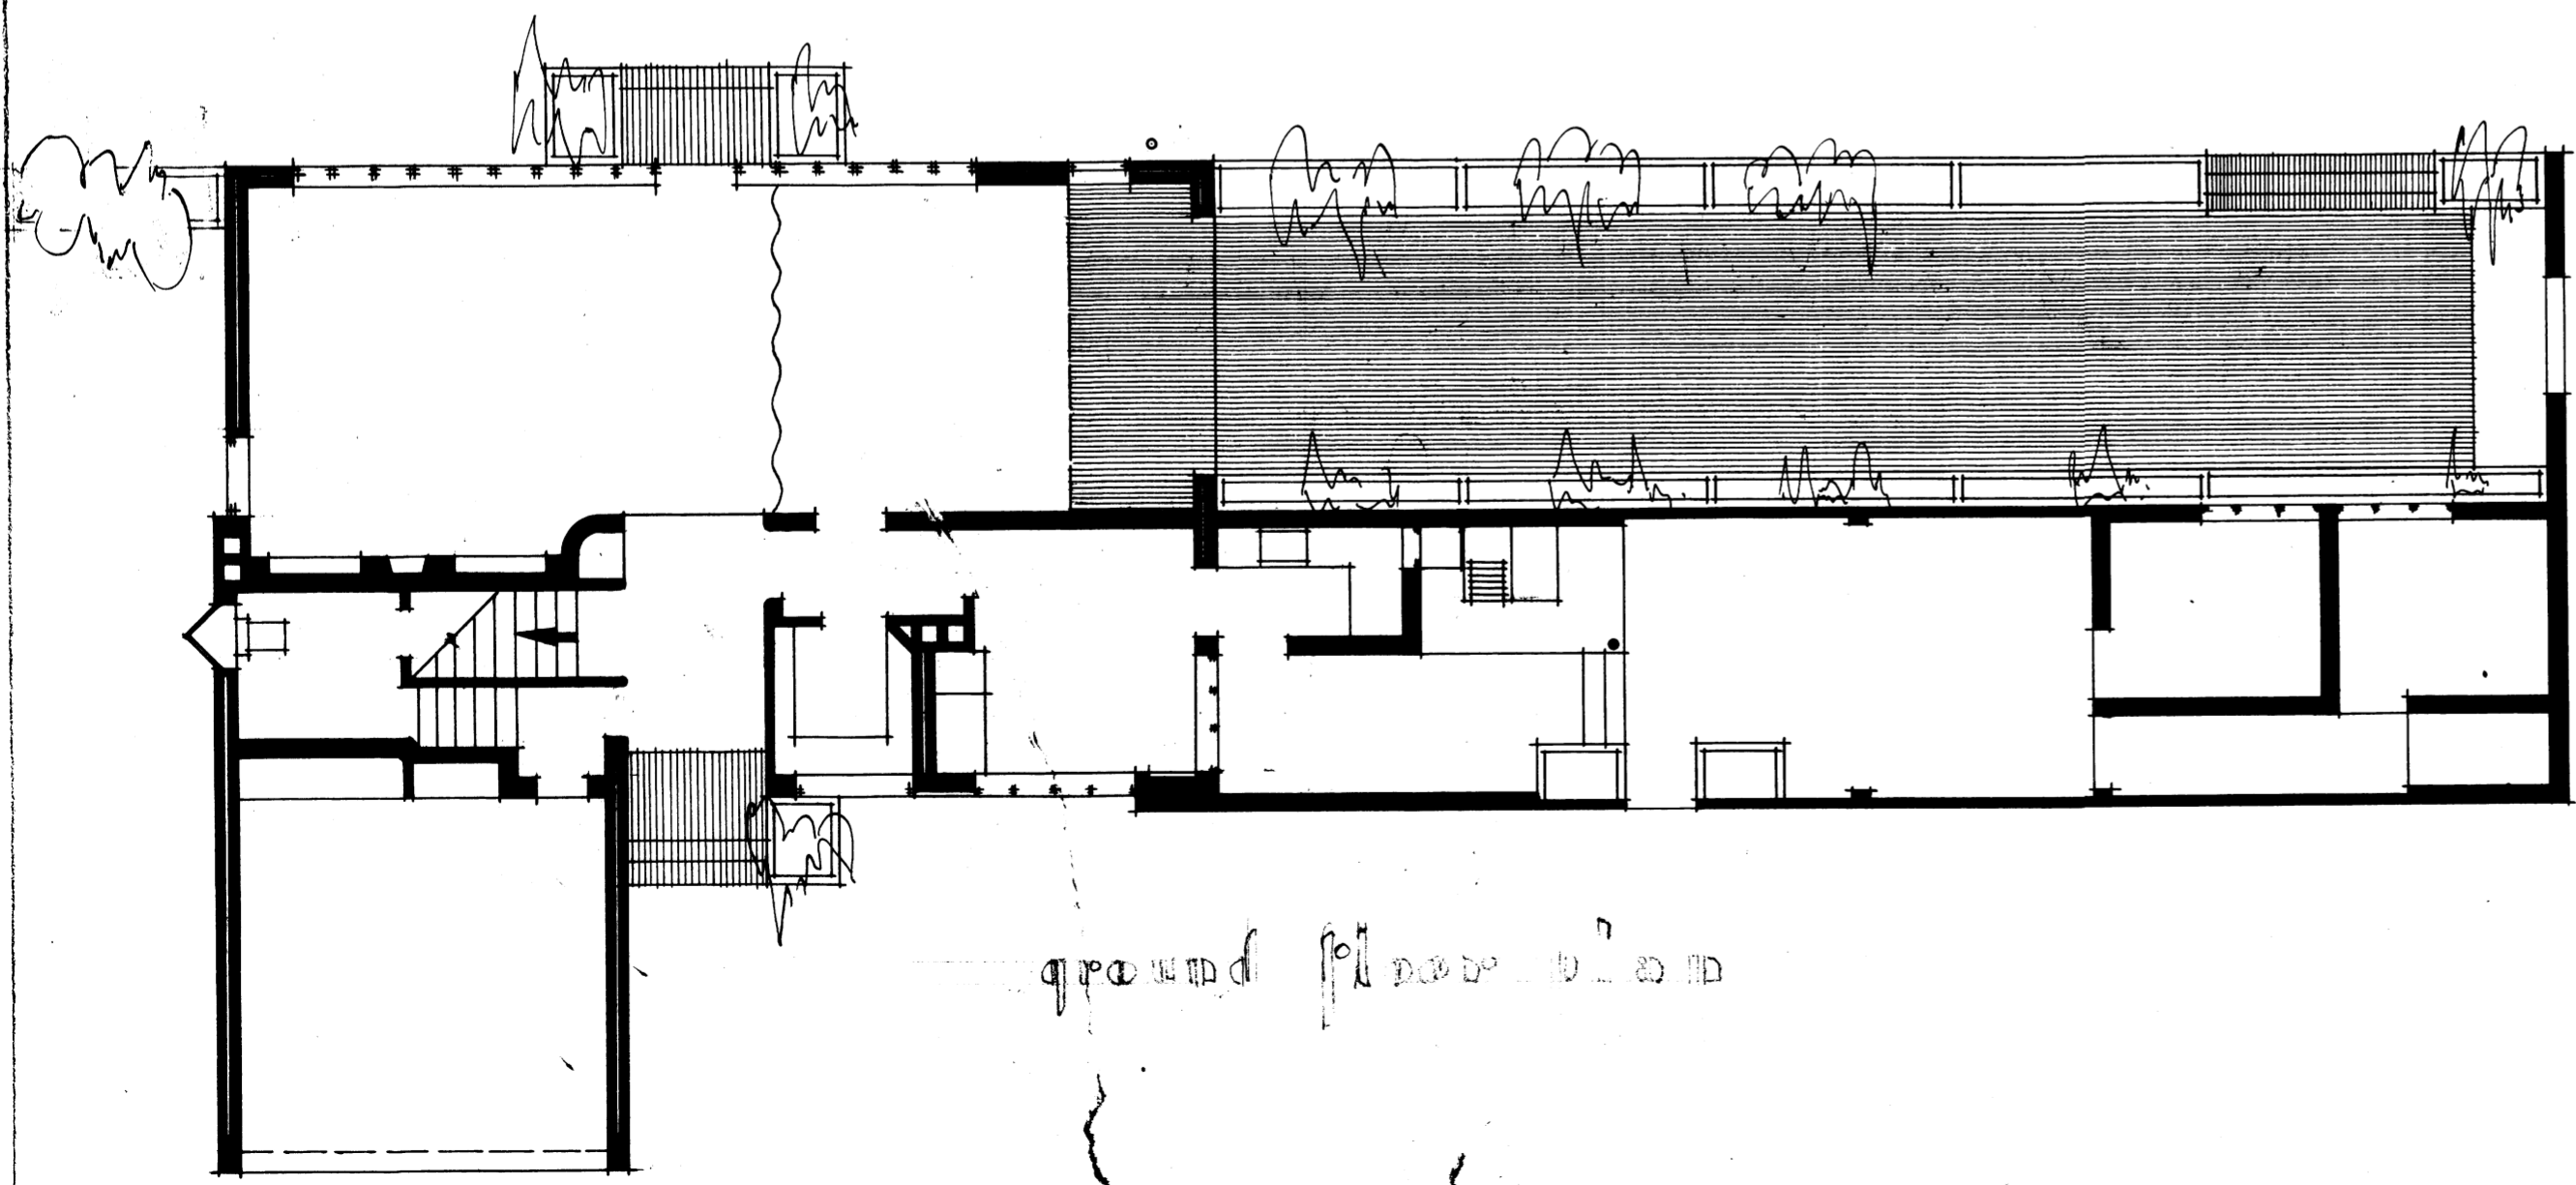

ground floor plan

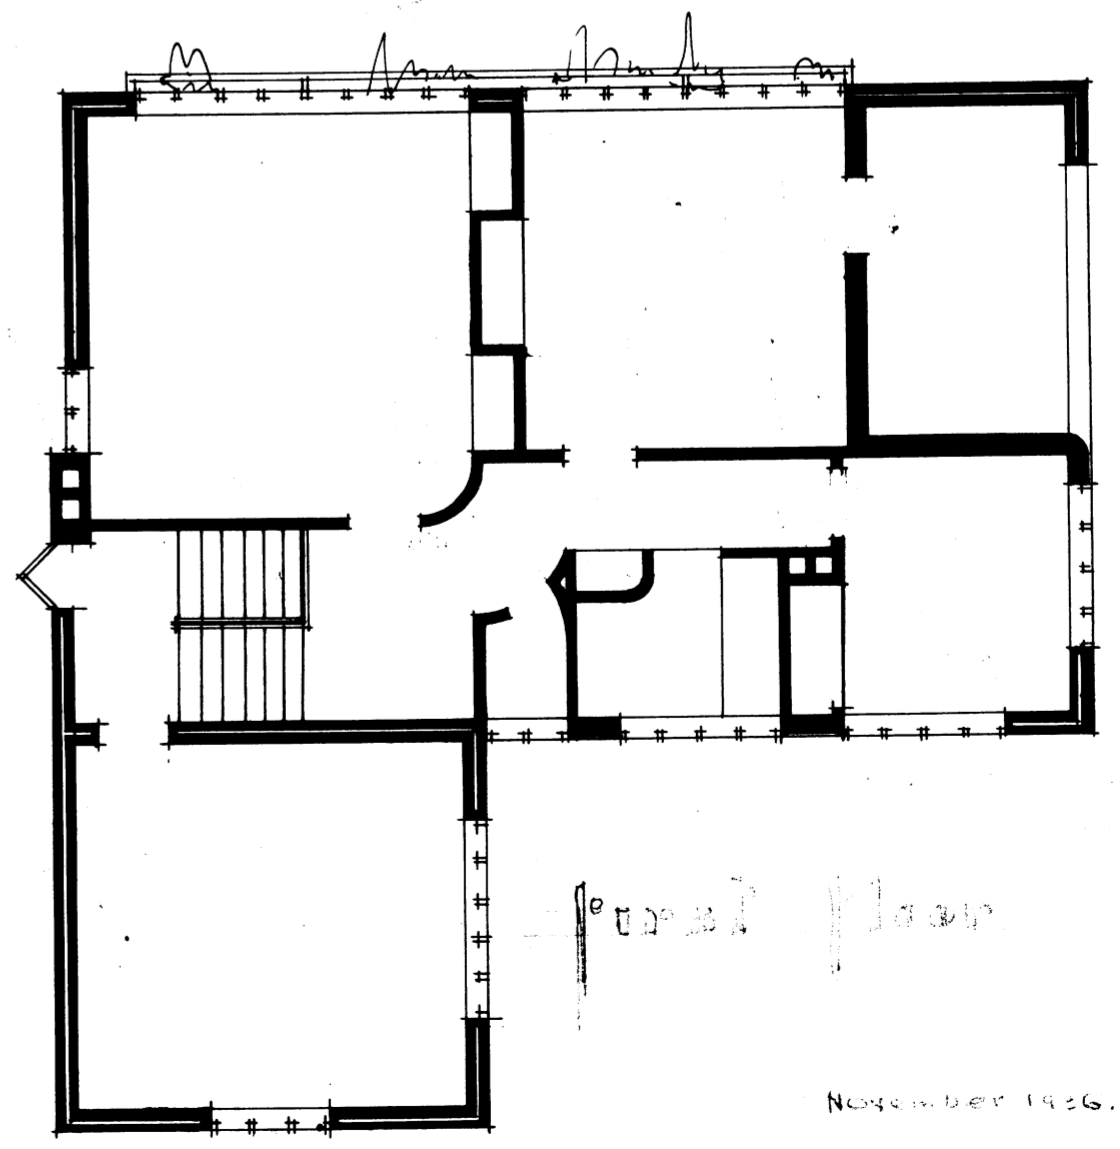

first floor

November 1926.