




GROUND FLOOR PLAN

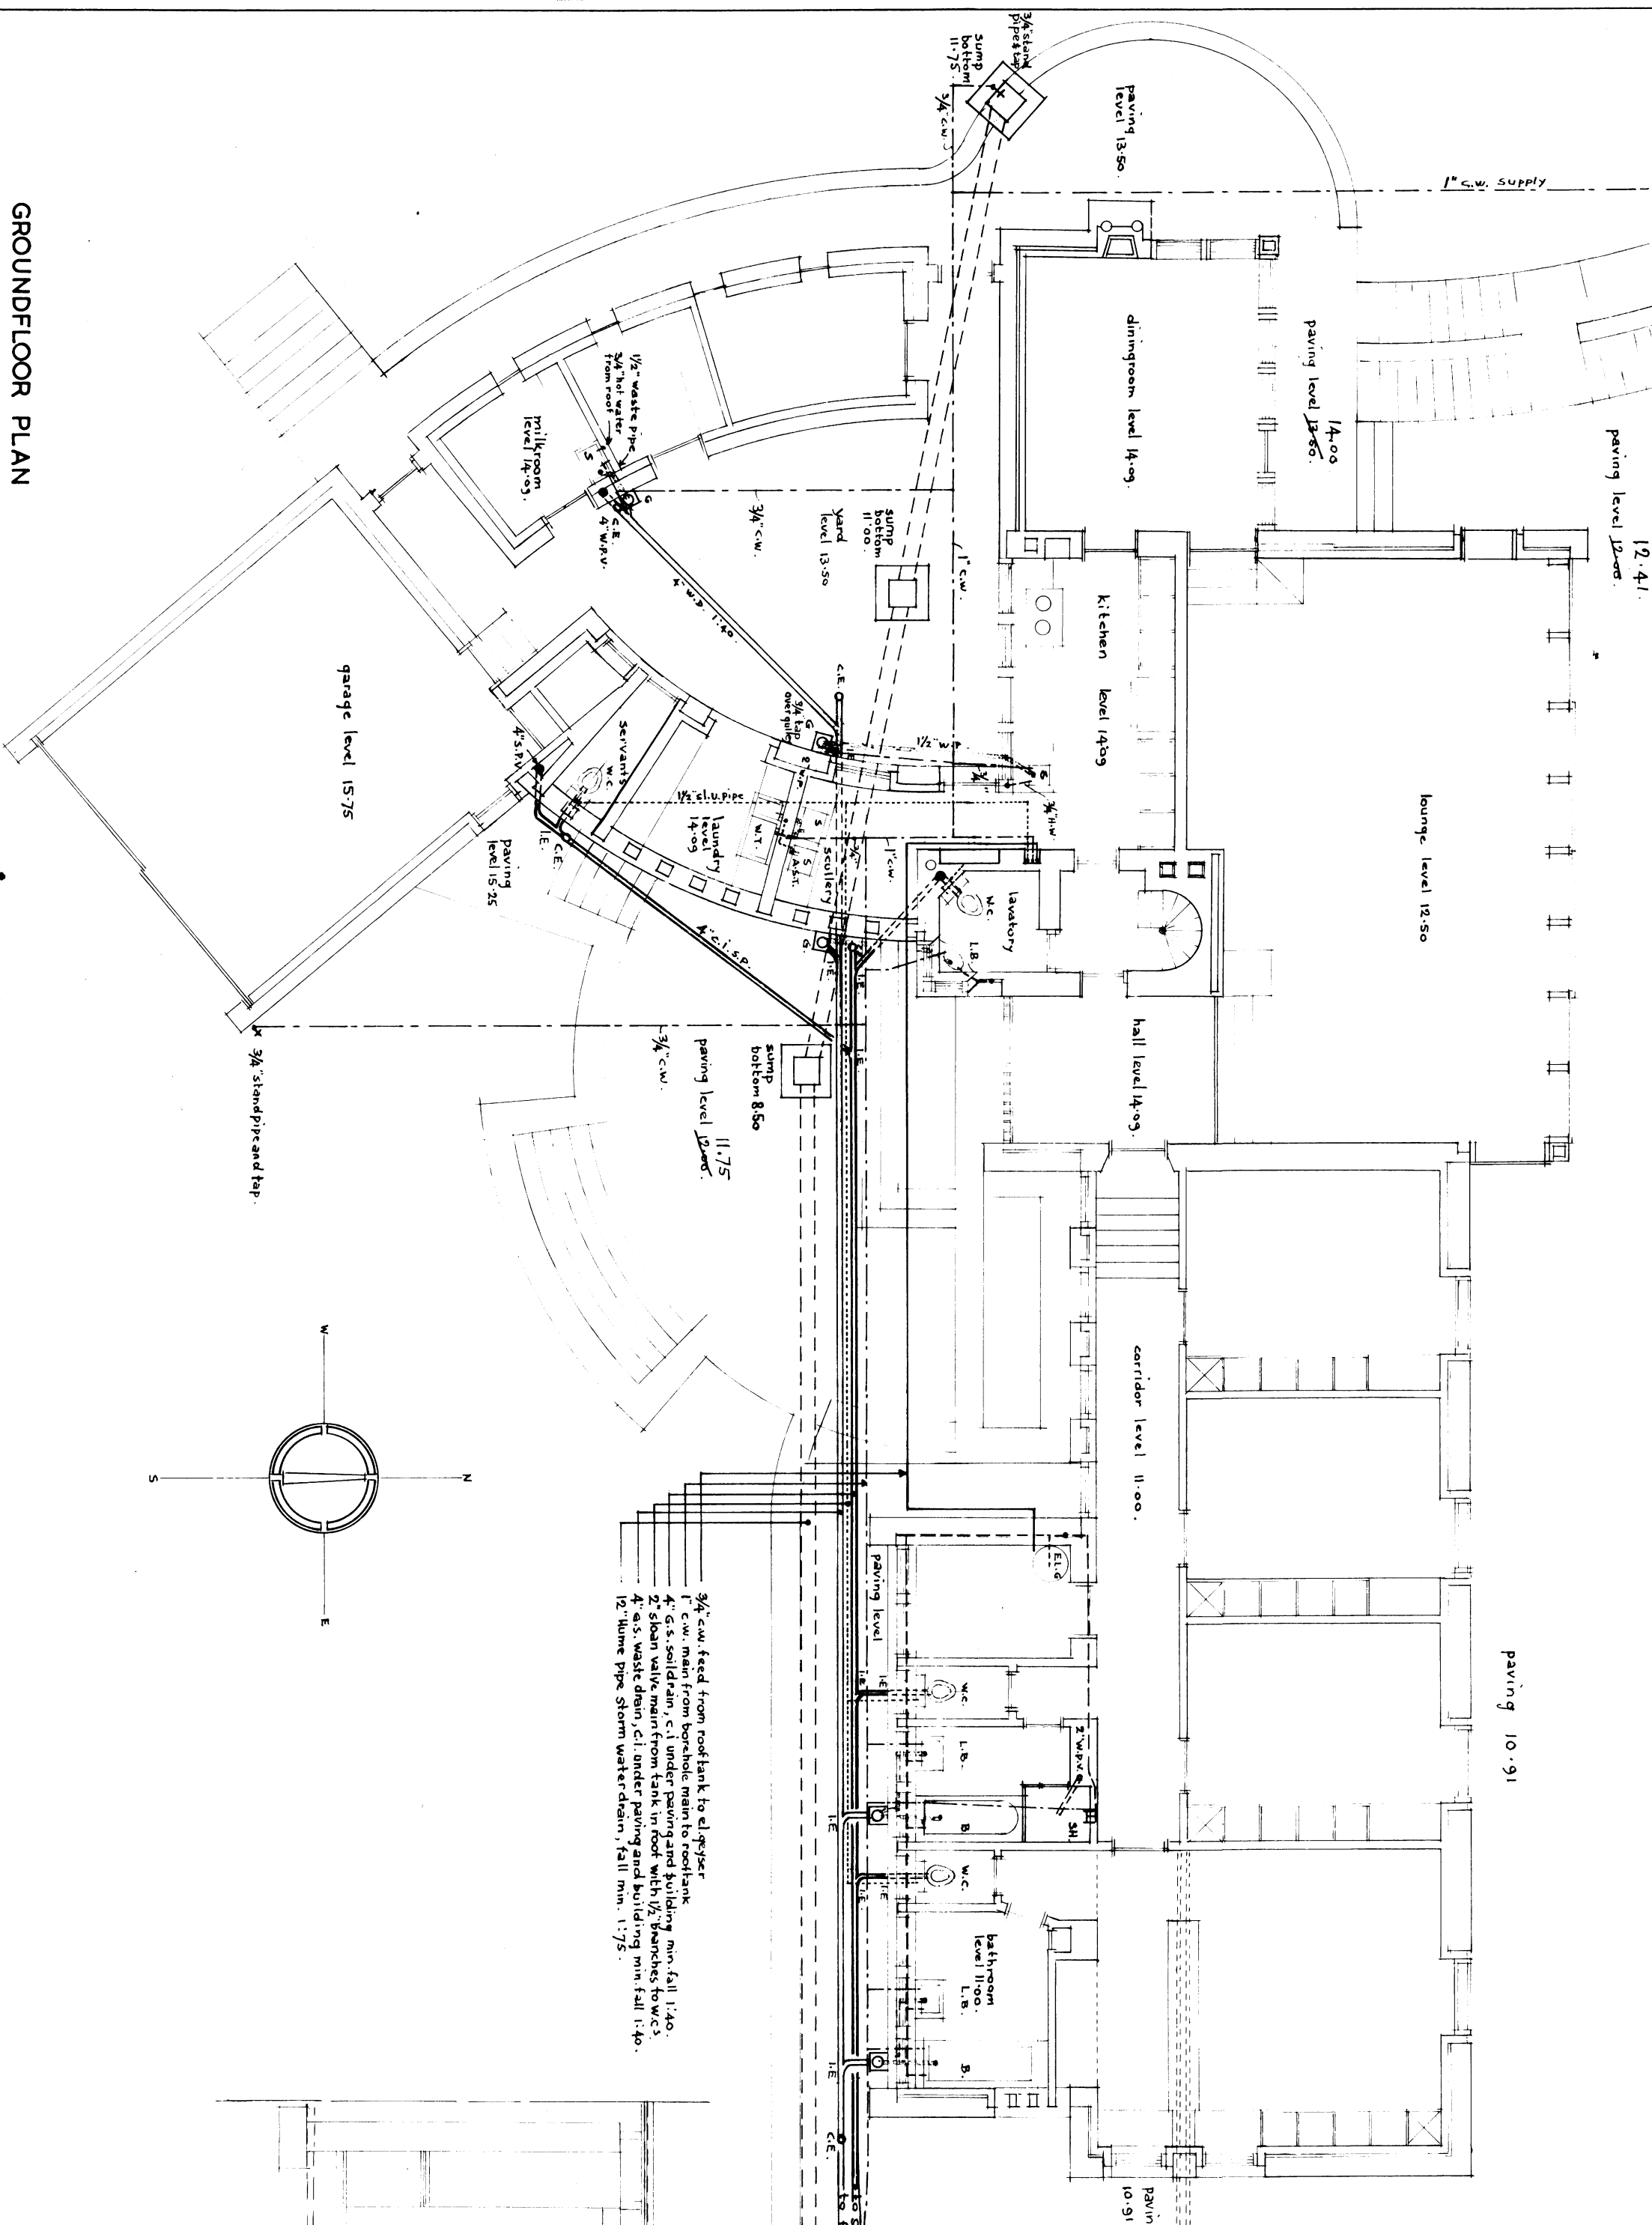


UPPER FLOOR AND ROOFPLAN

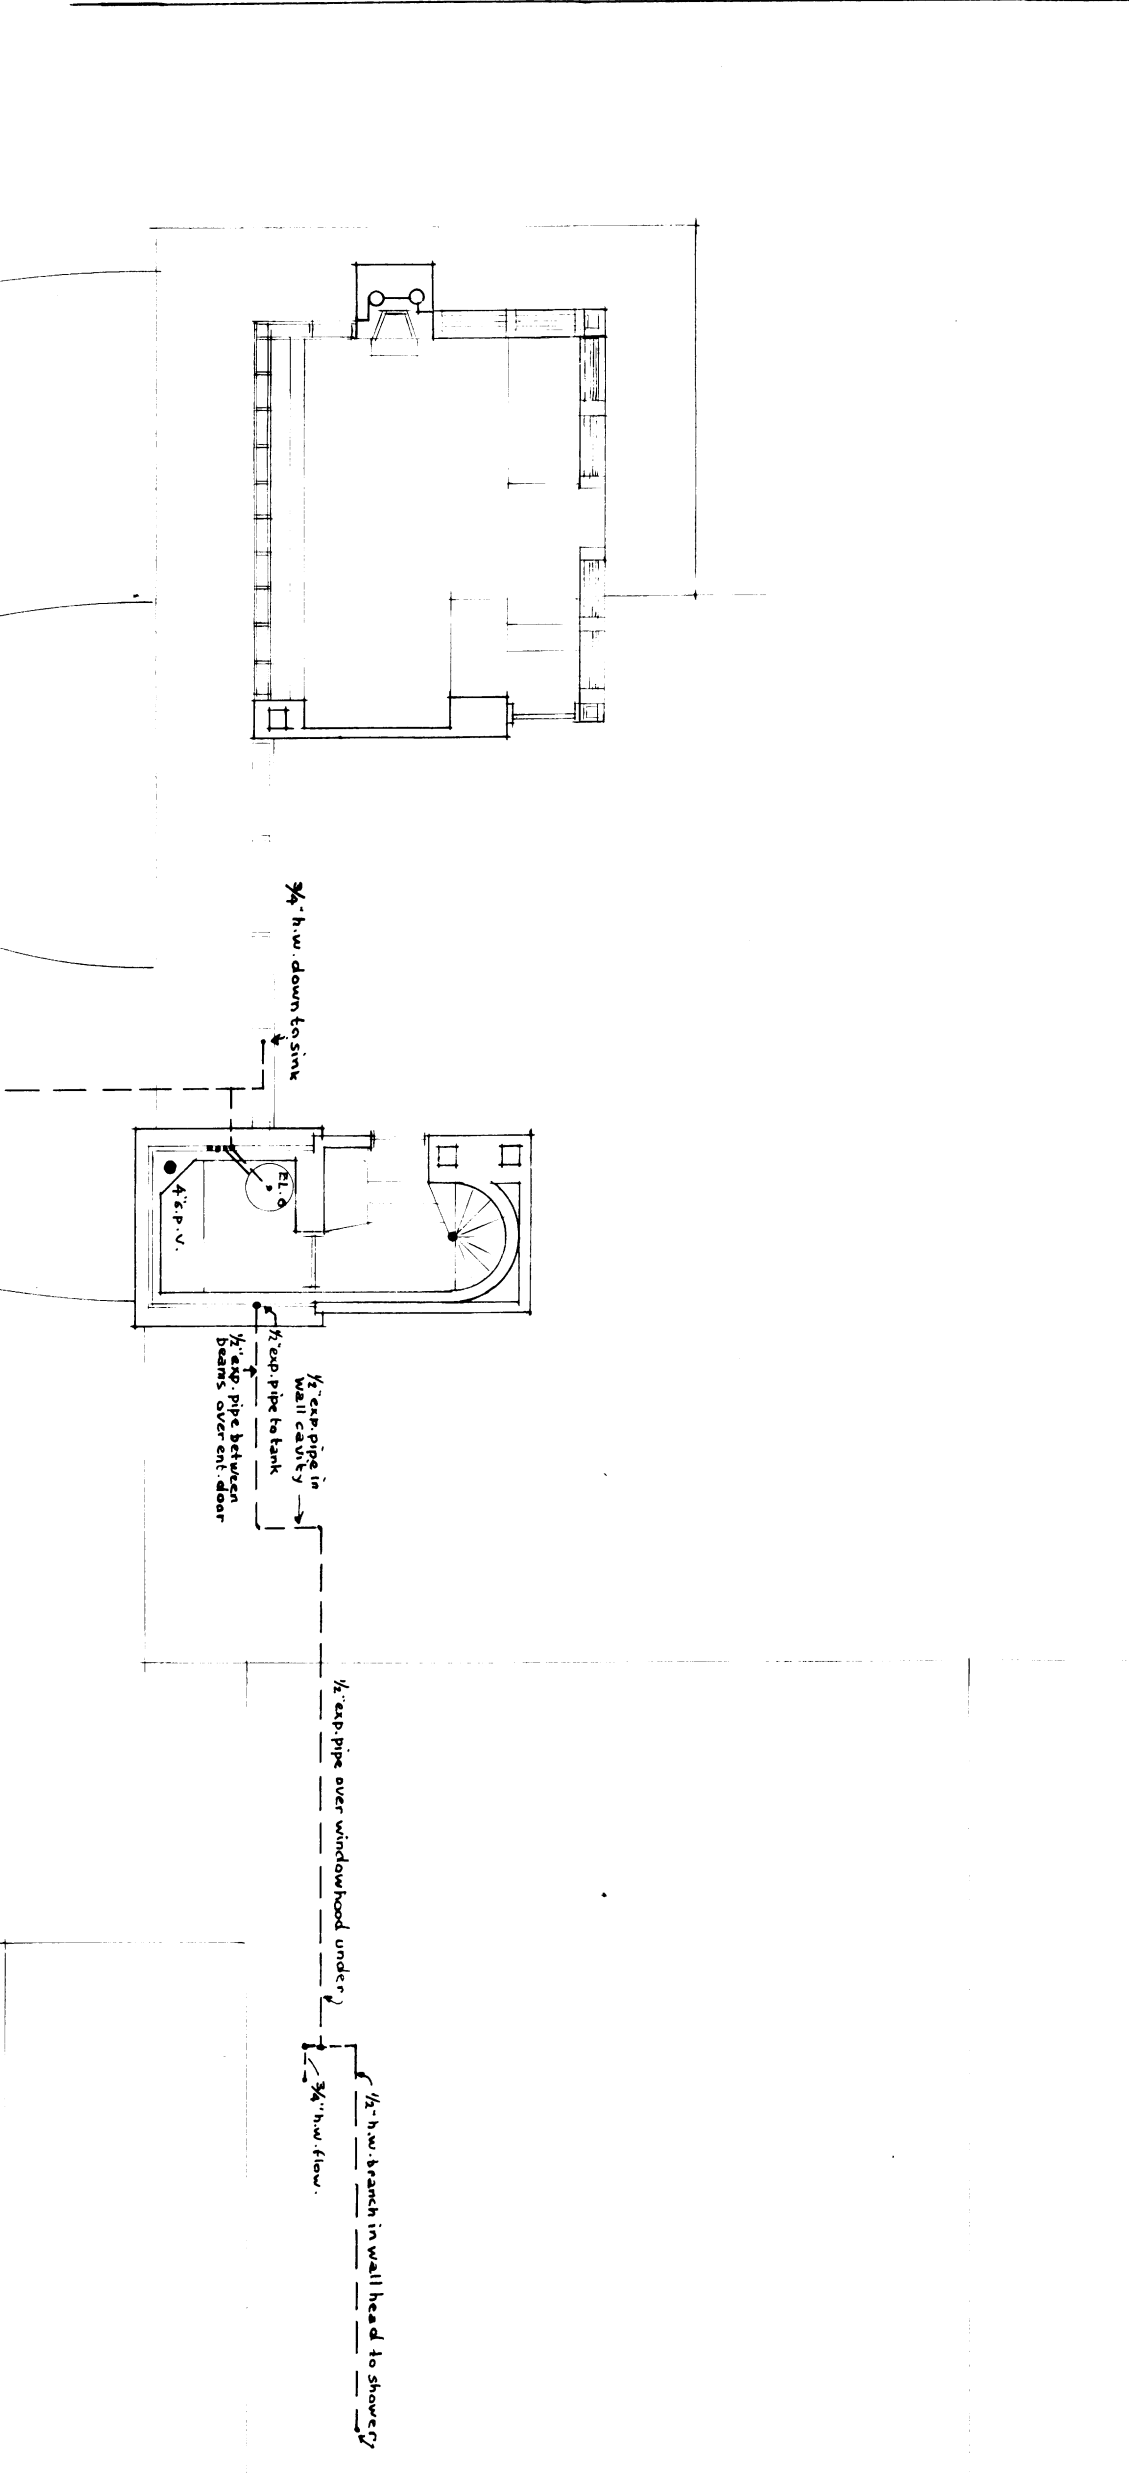


SECTION OUTBUILDINGS AND SOUTH ELEVATION

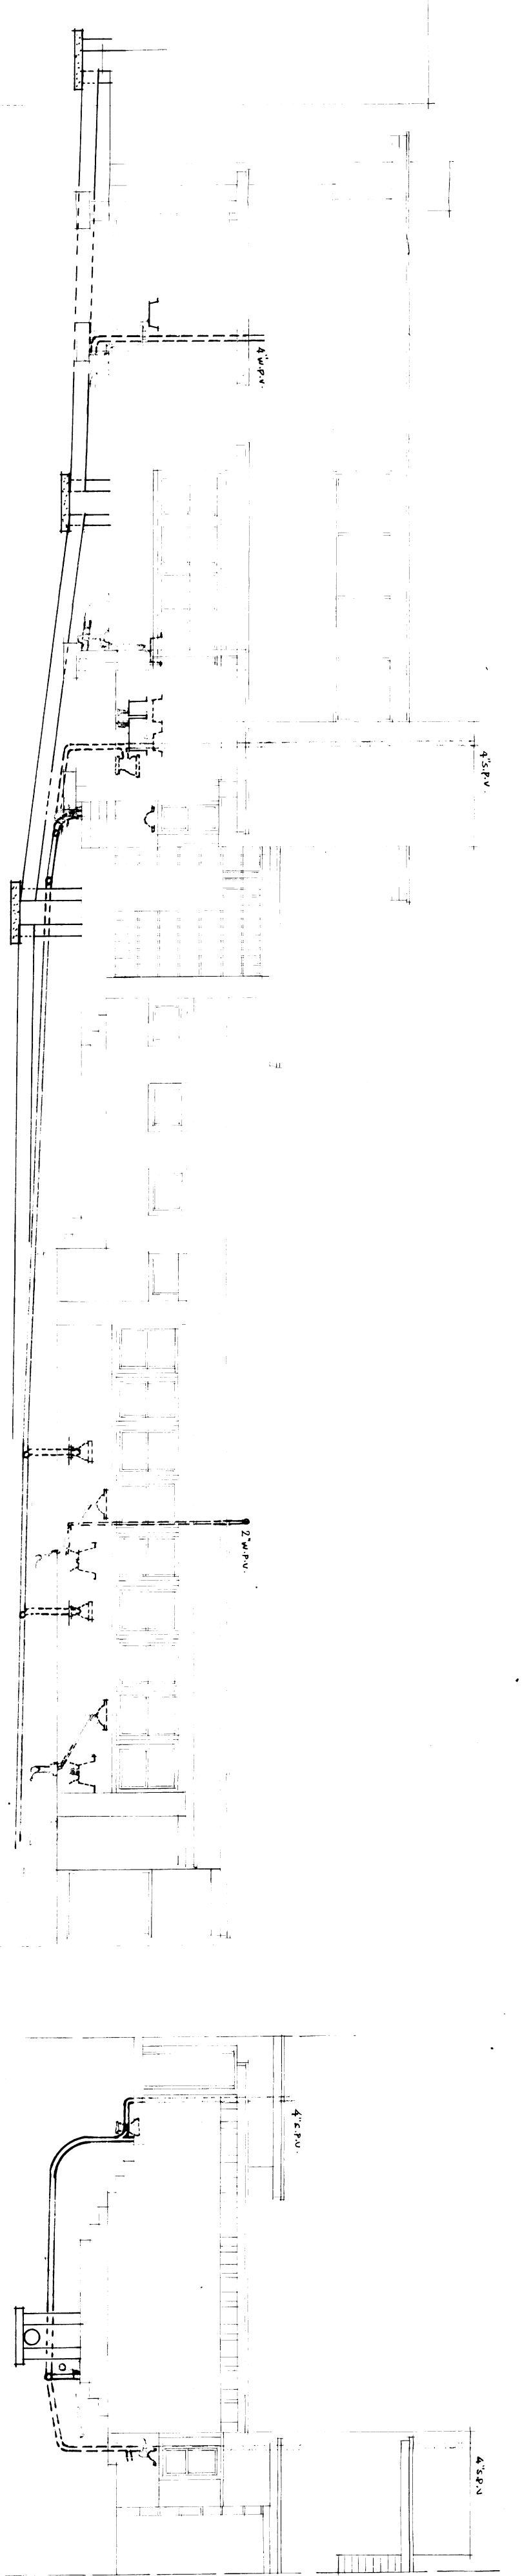


1/4" : 1'-0" PLAN OF KITCHEN, LAUNDRY, SCULLERY & LAUNDRY

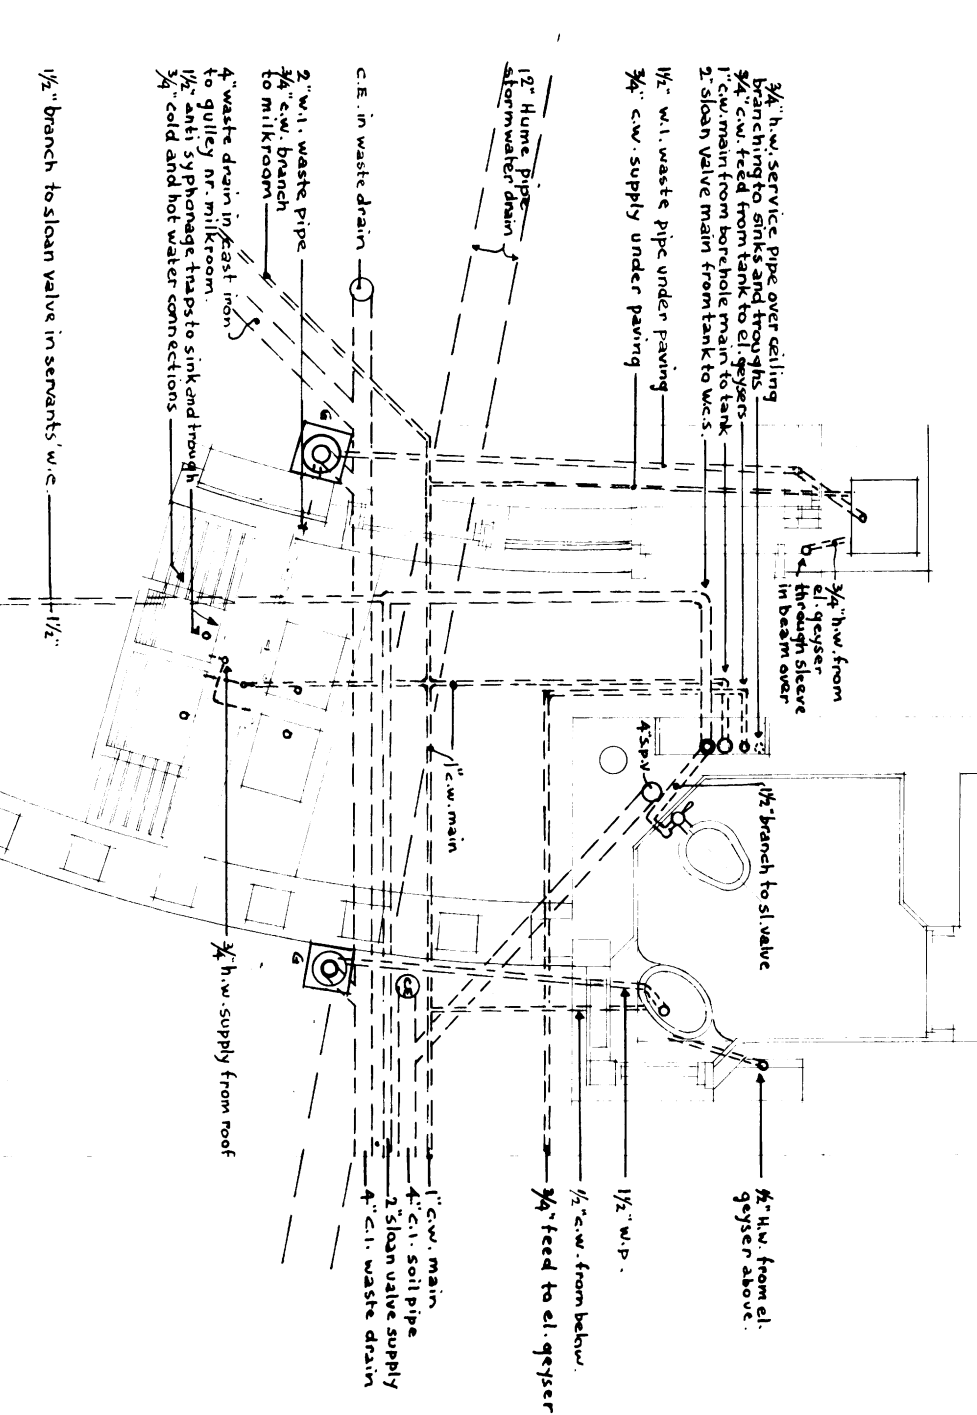


1/2" : 1'-0" SECTION THROUGH LAUNDRY, SCULLERY & LAUNDRY

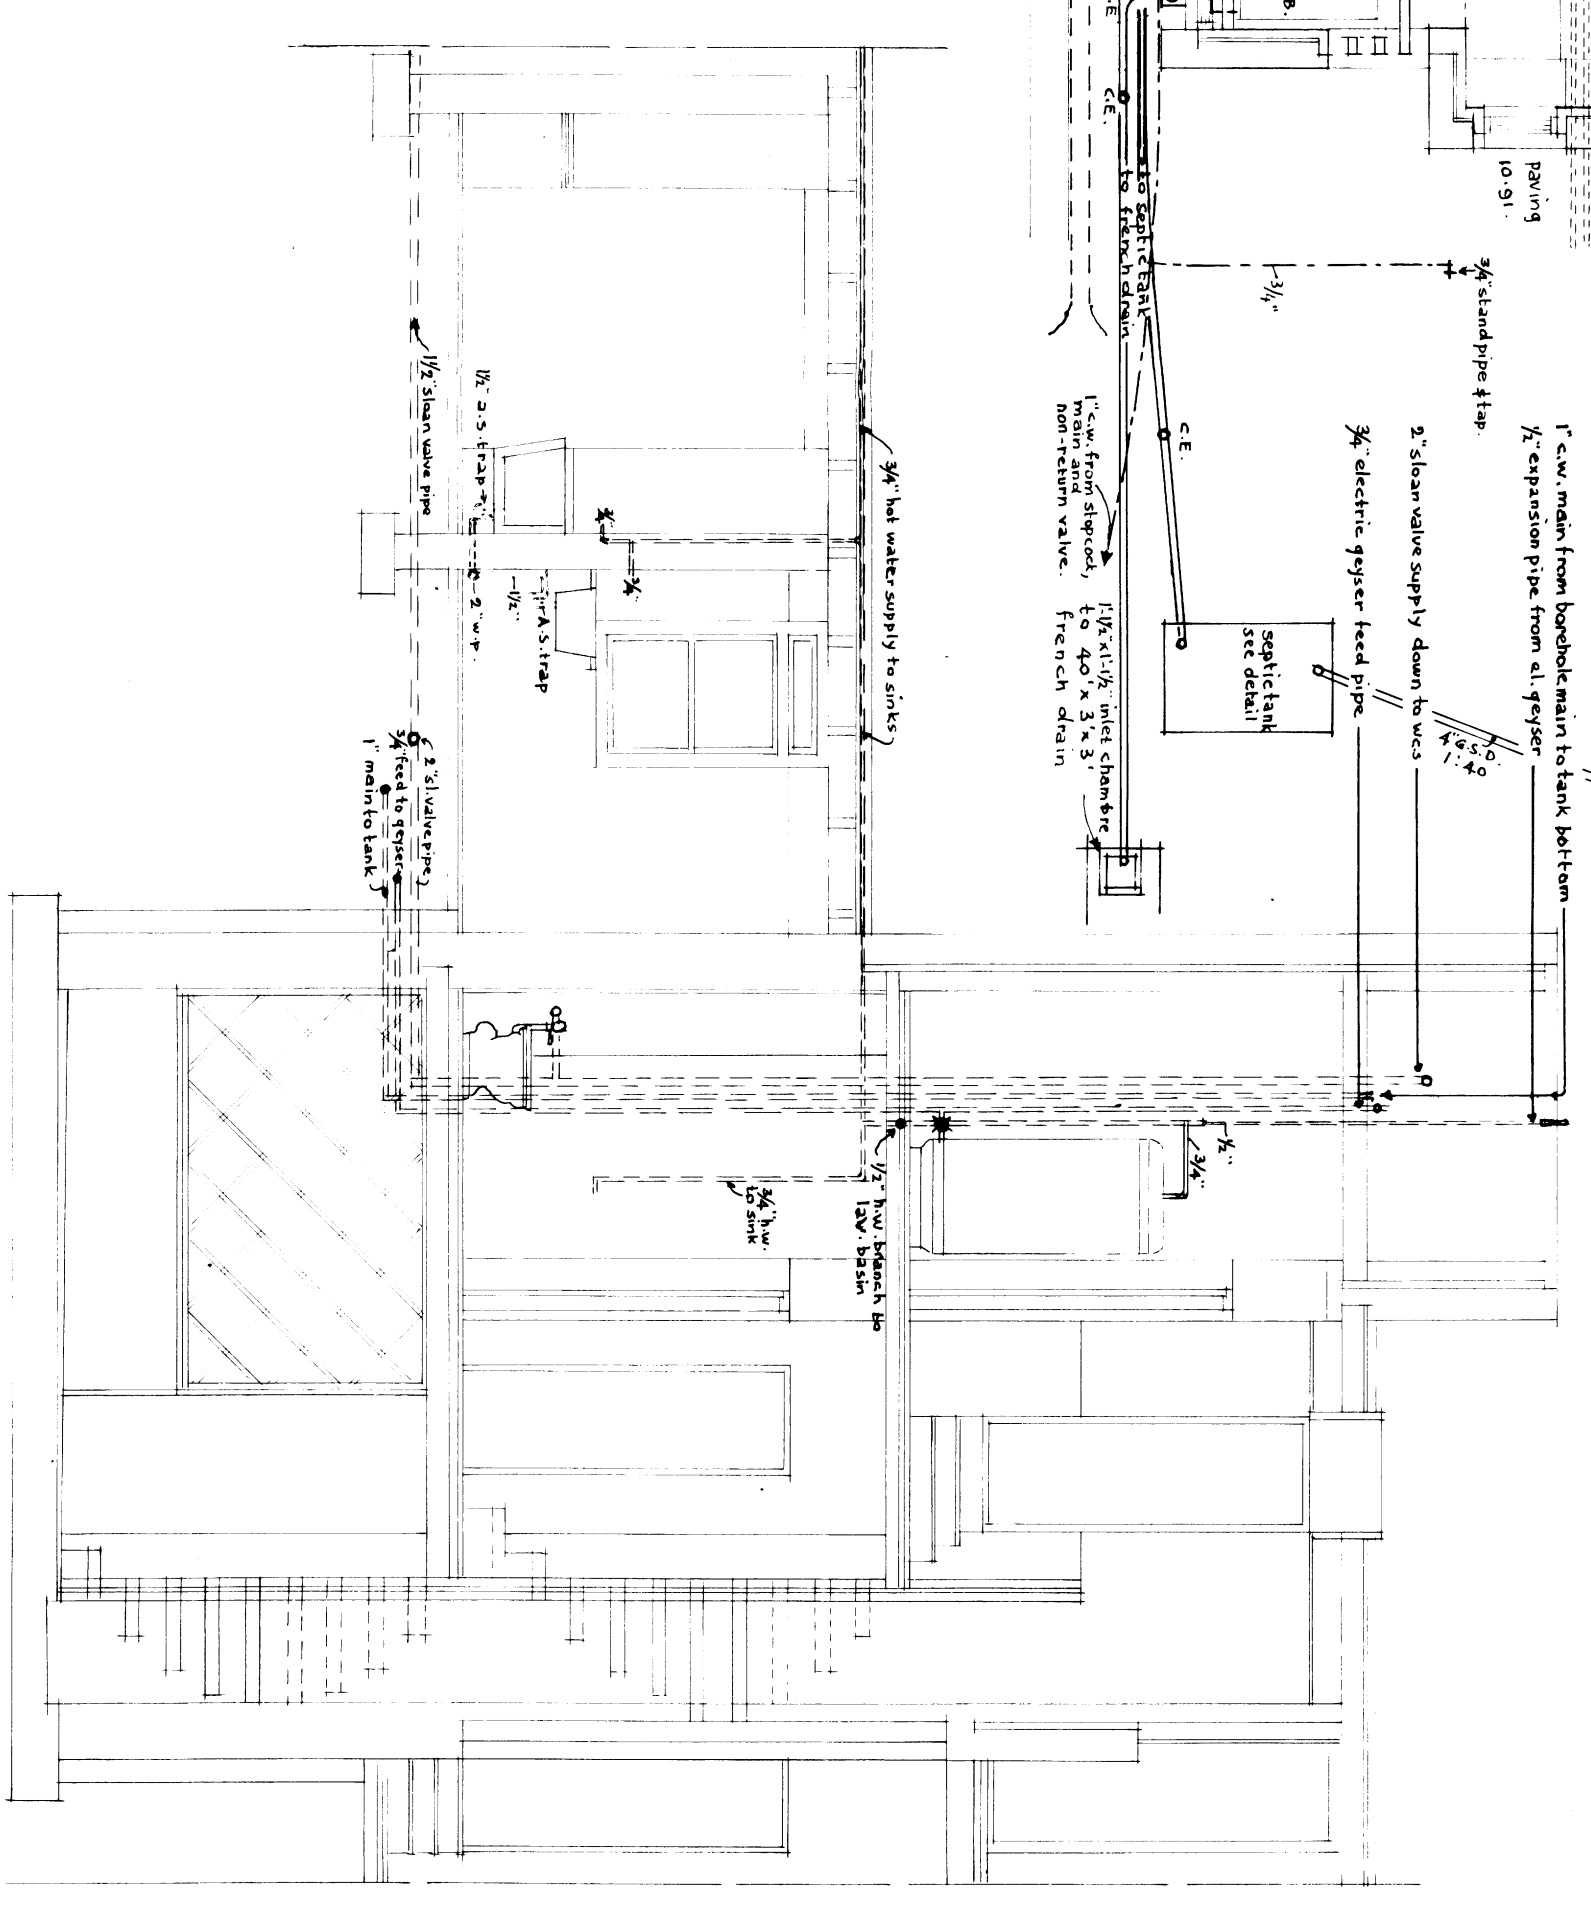


1/4" : 1'-0" PLAN OF BATHROOMS AND W.C.S

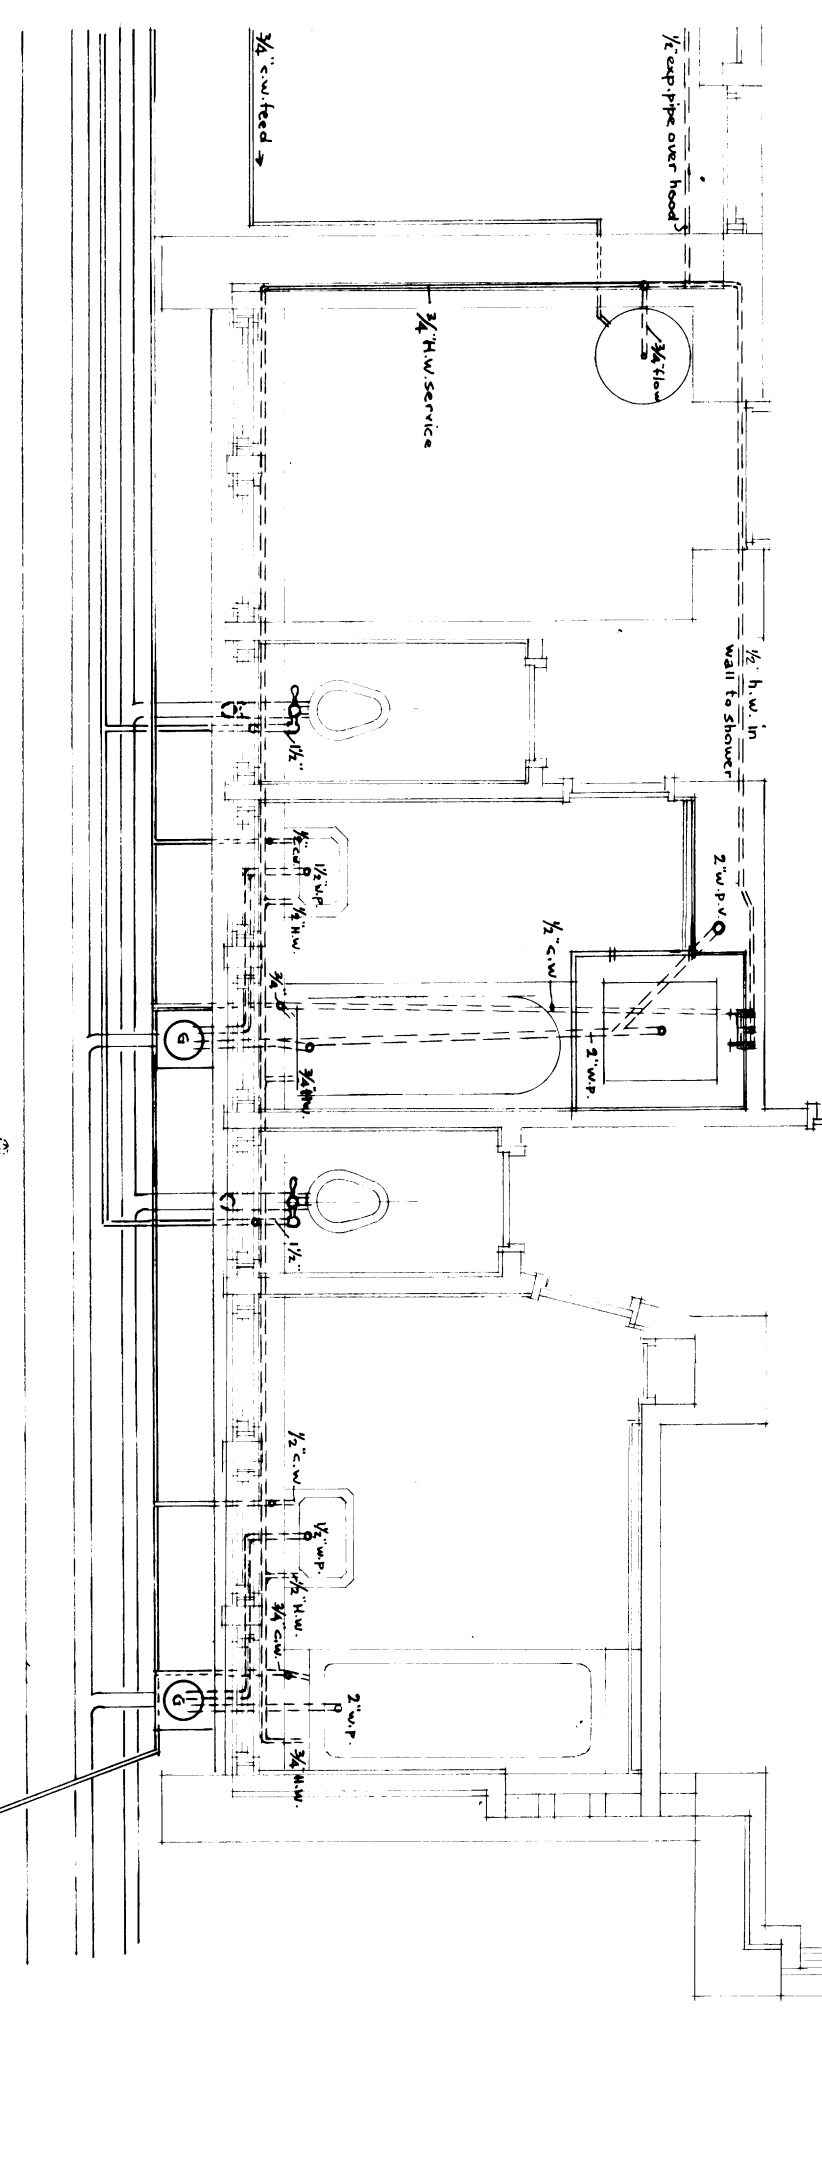

1/4" : 1'-0" SECTION THROUGH BATHROOMS AND W.C.S. LOOKING SOUTH

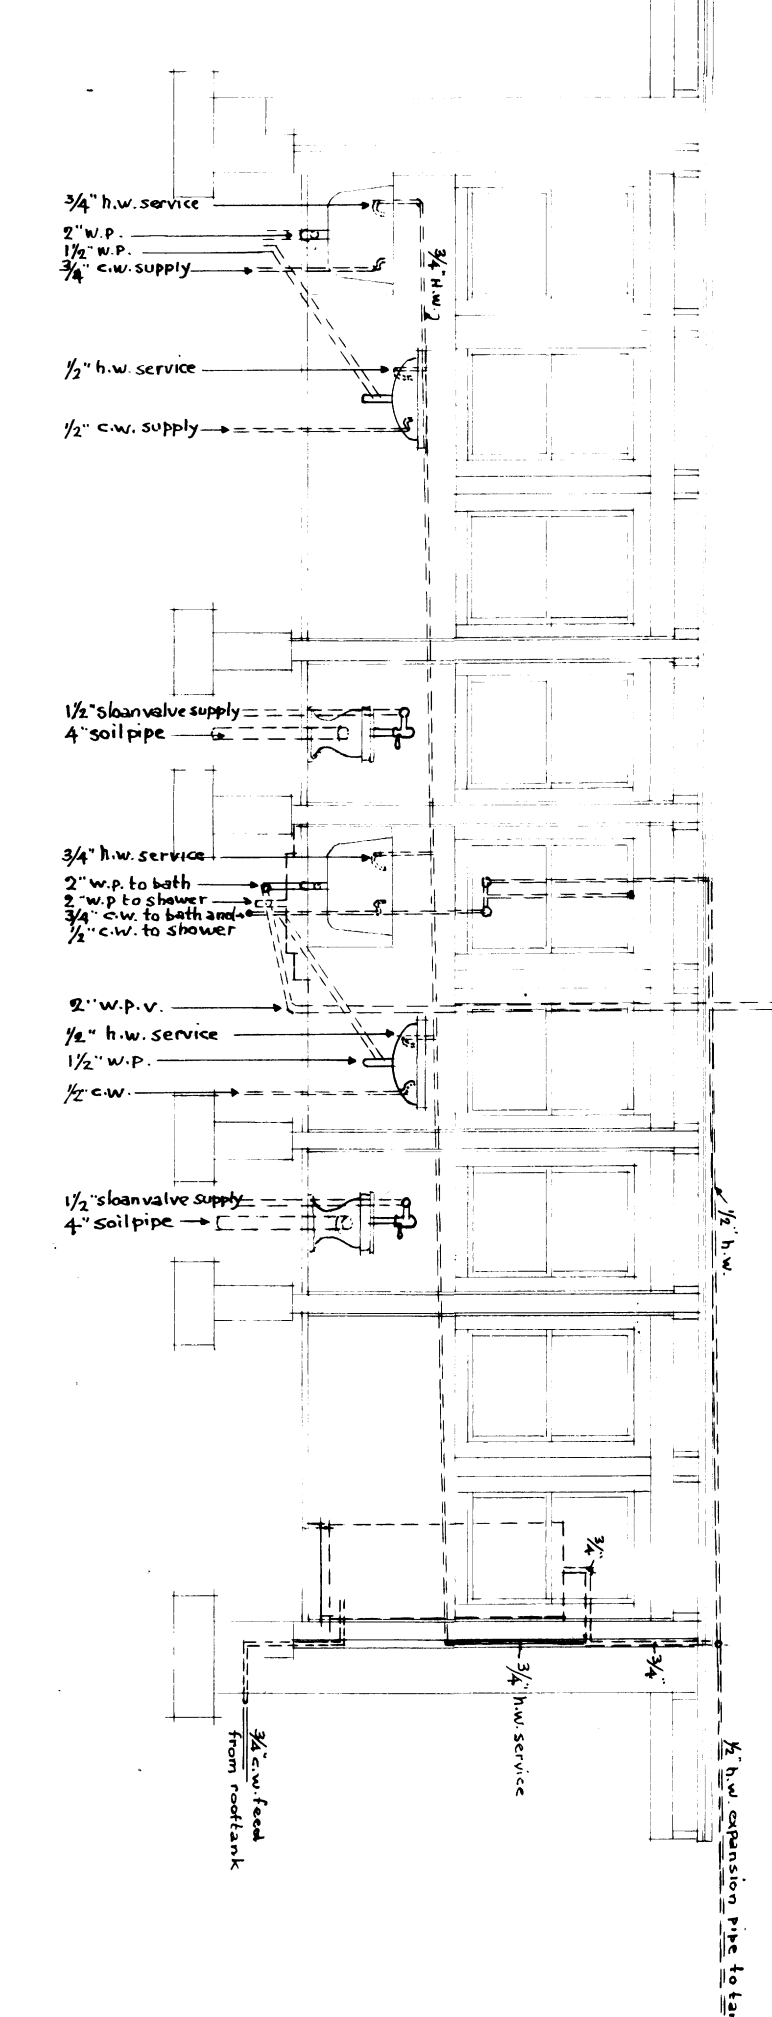

SEPTIC TANK 1/4" : 1'-0"

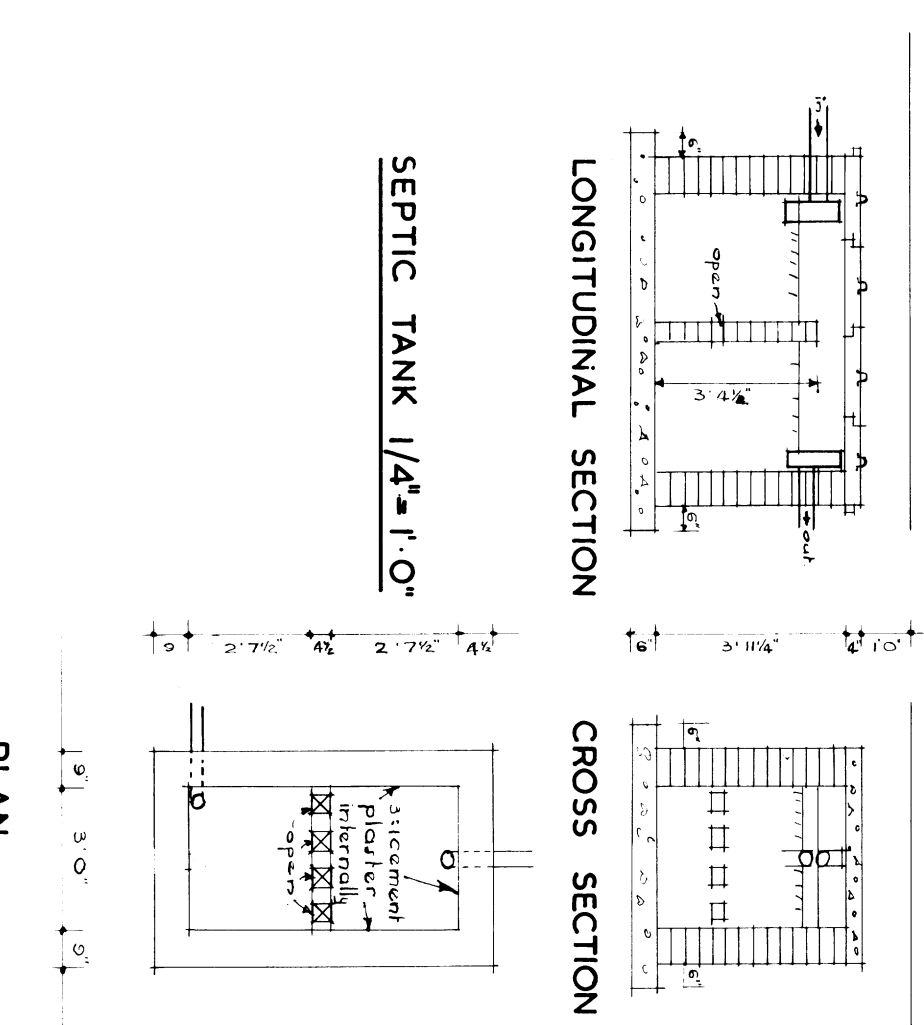

LONGITUDINAL SECTION

CROSS SECTION

PLAN