




NOTE: CONTRACTORS MUST CHECK ALL DIMENSIONS ON SITE BEFORE STARTING ANY WORK.

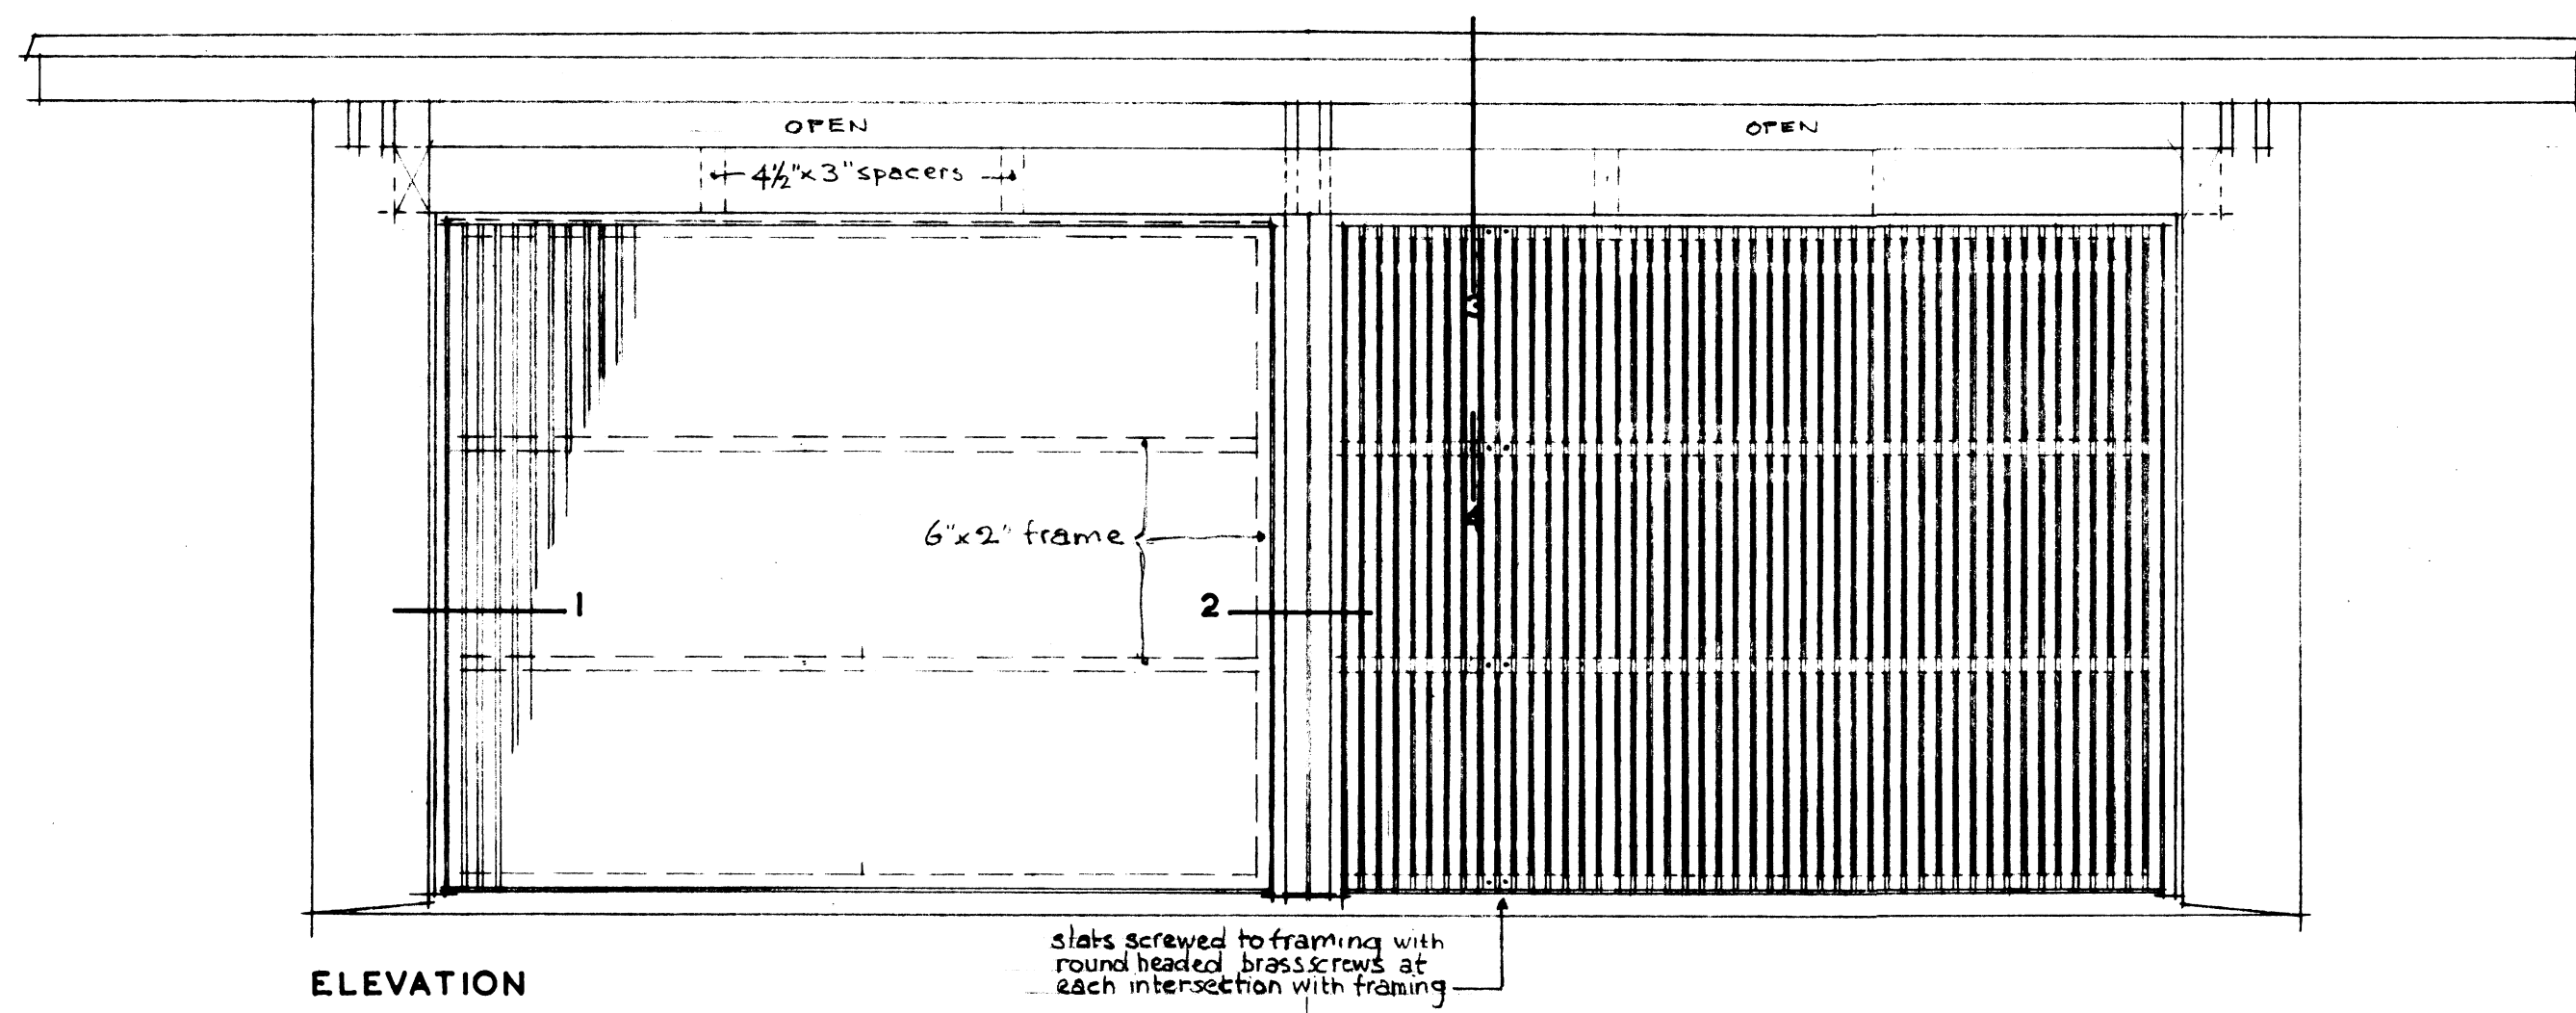


ELEVATION

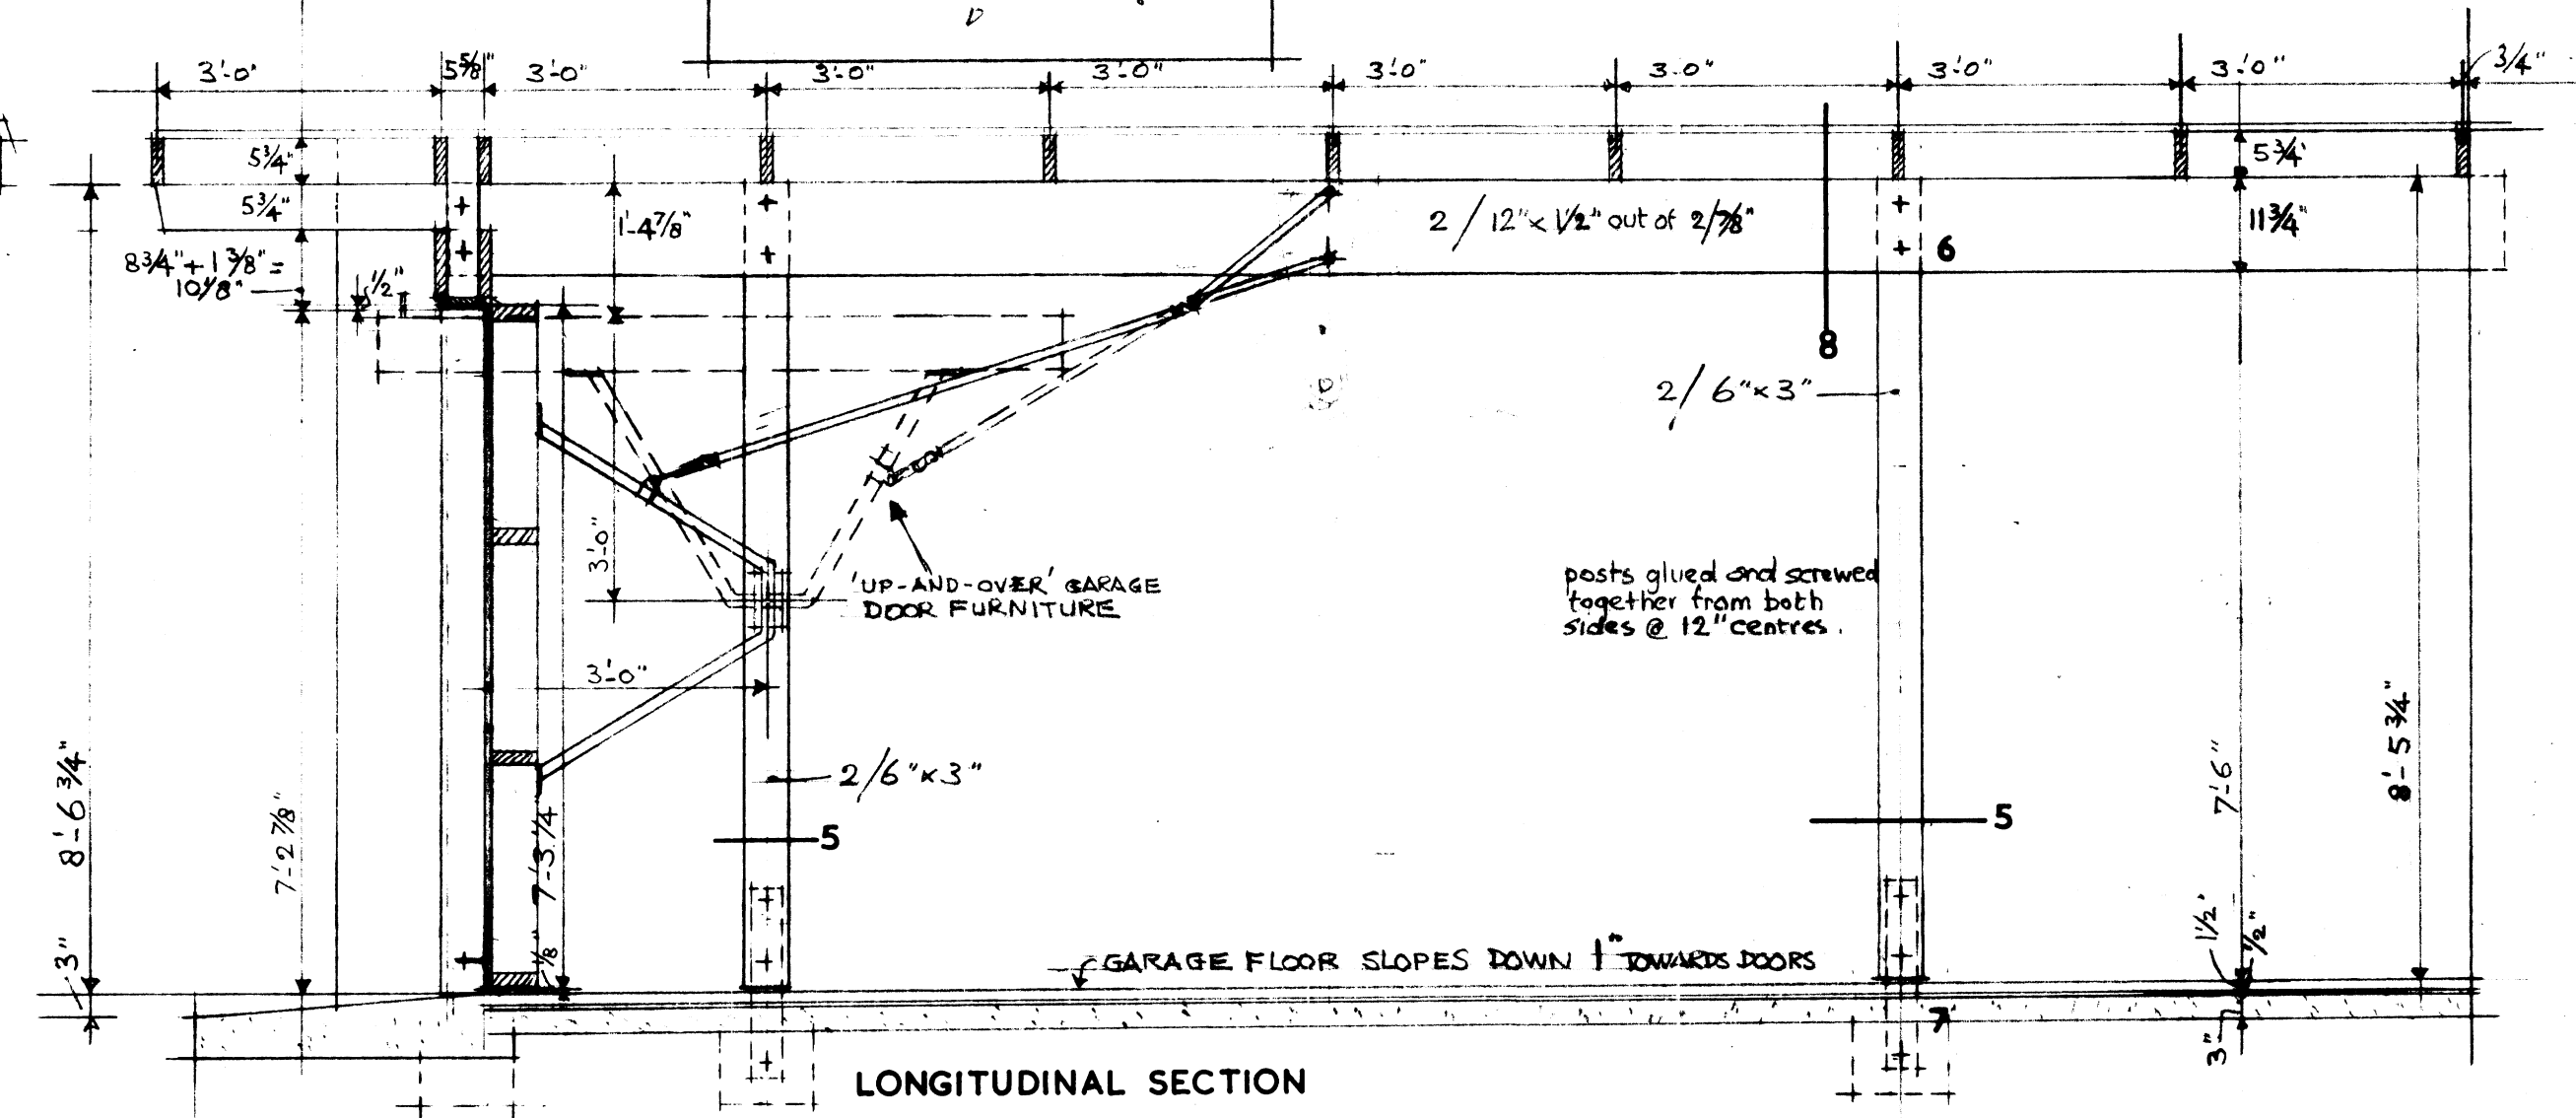

LONGITUDINAL SECTION

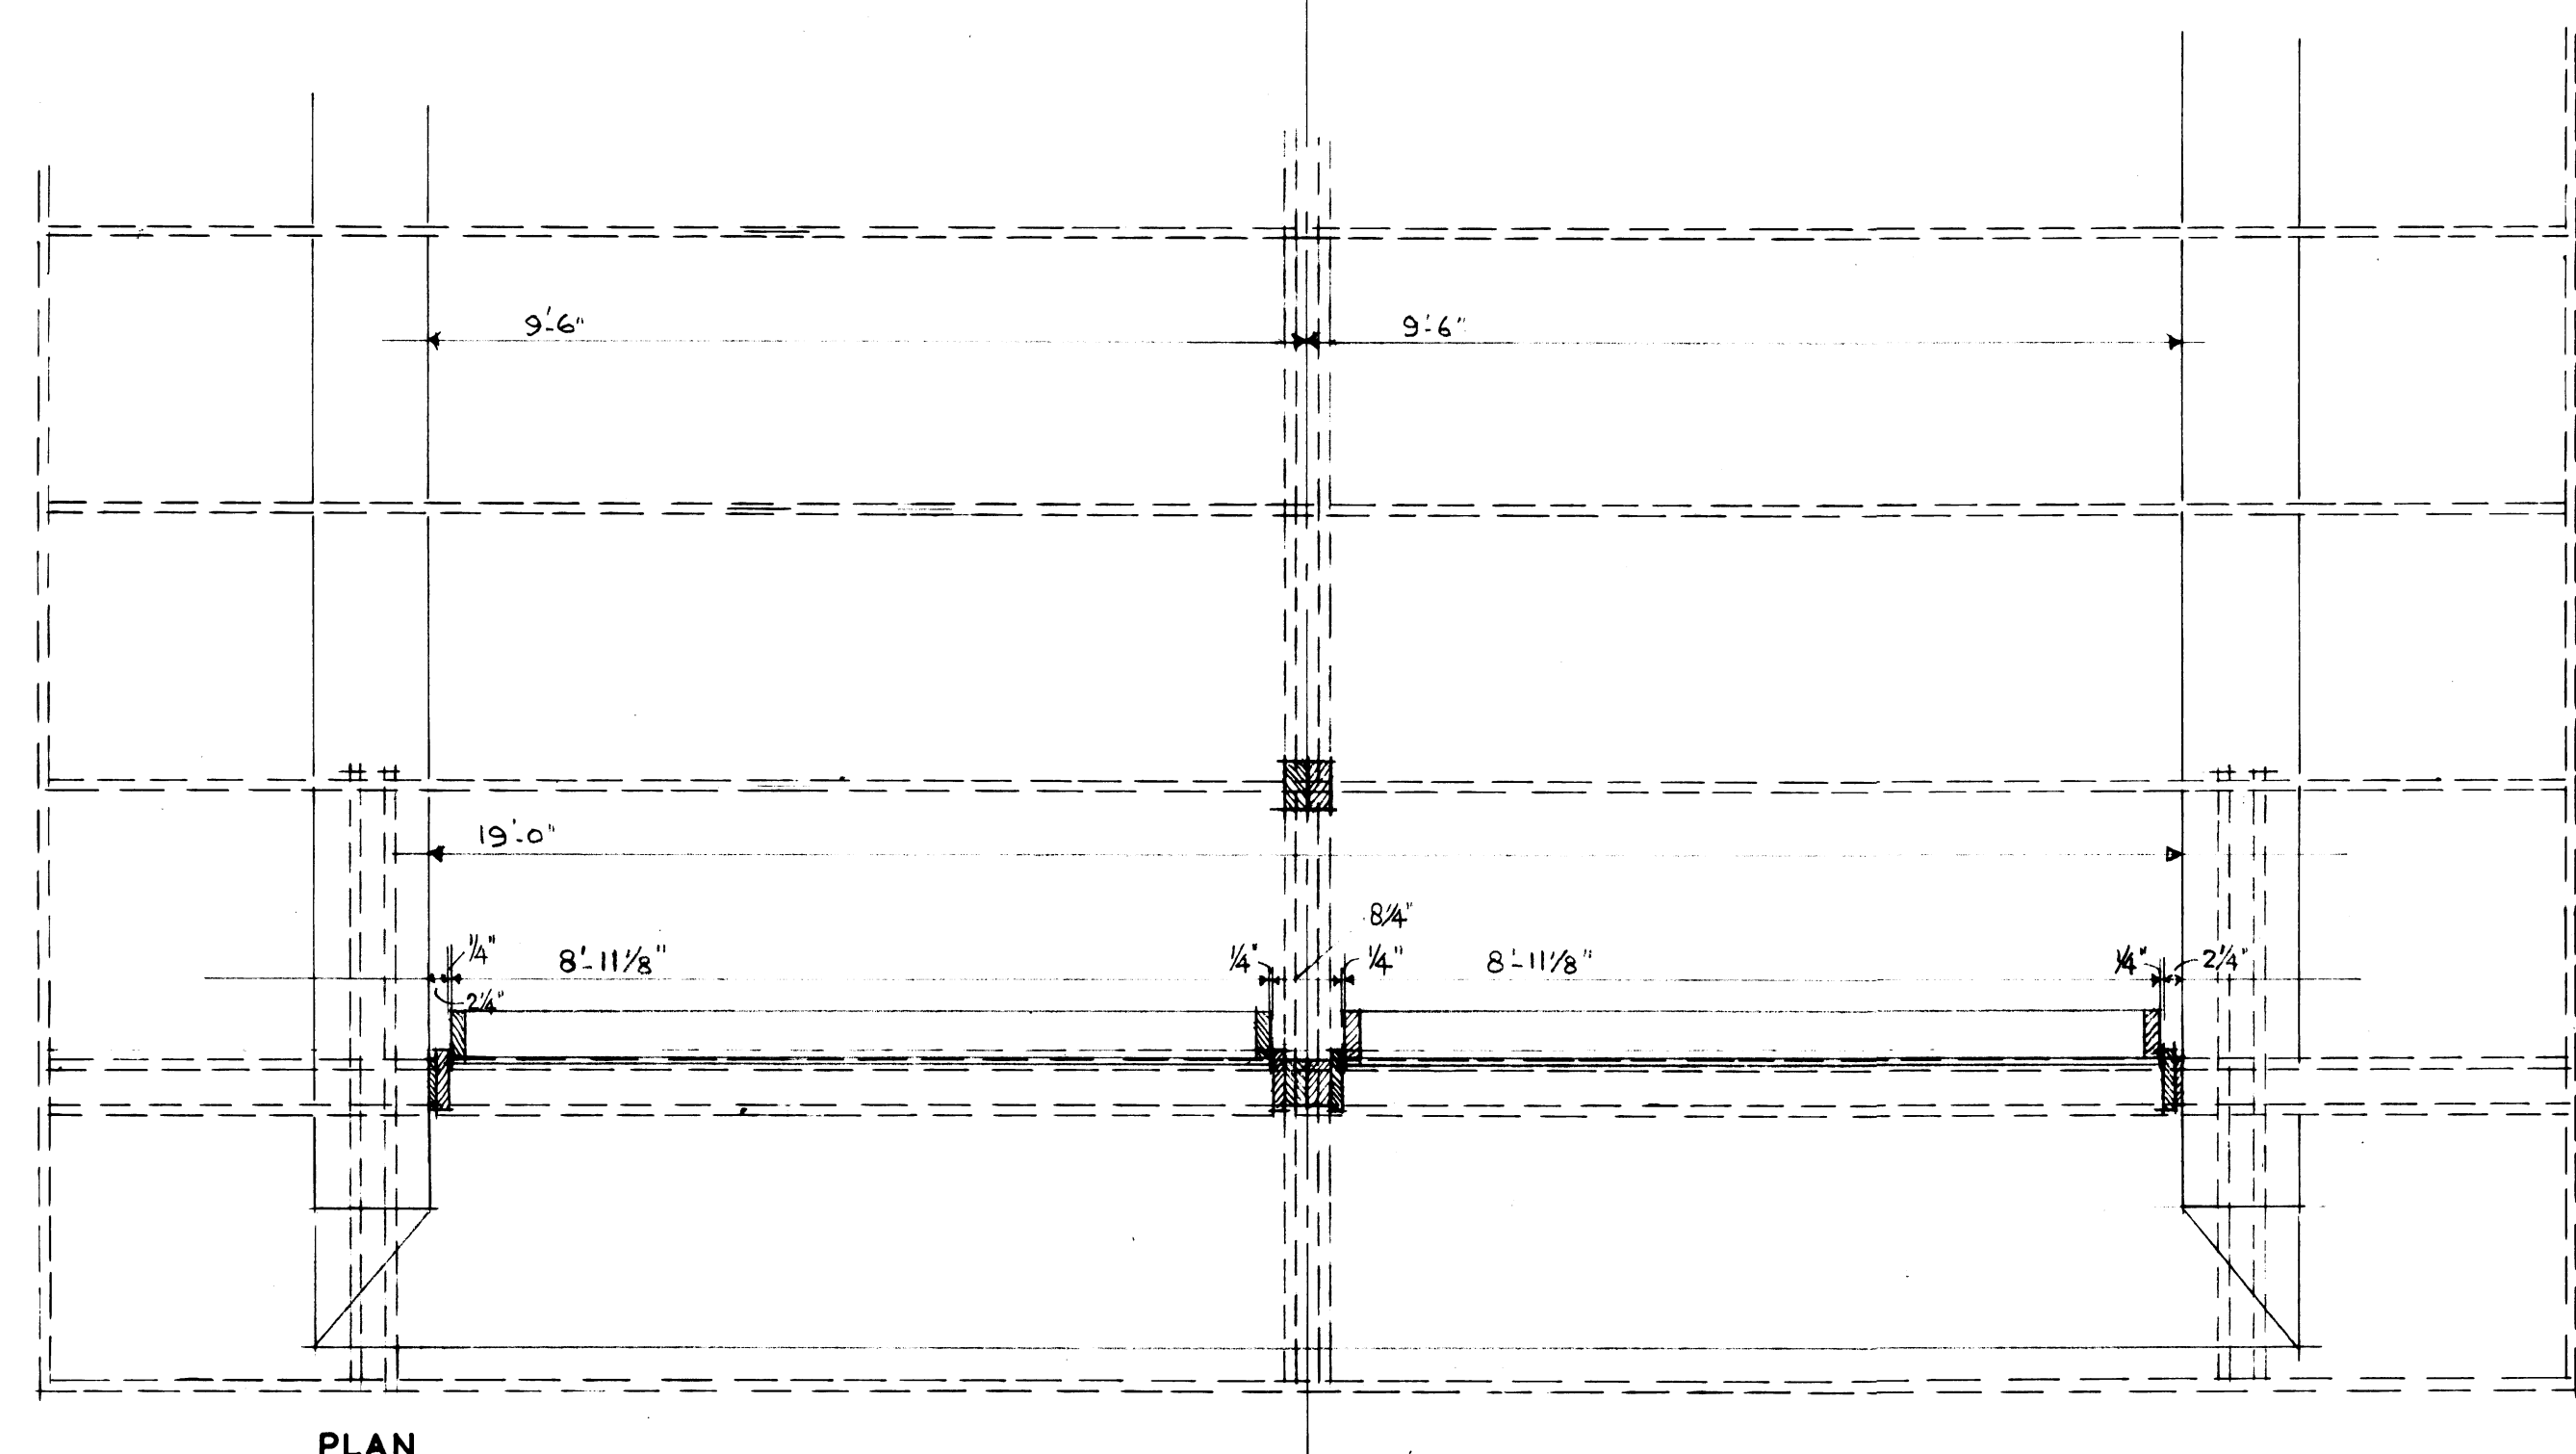

PLAN

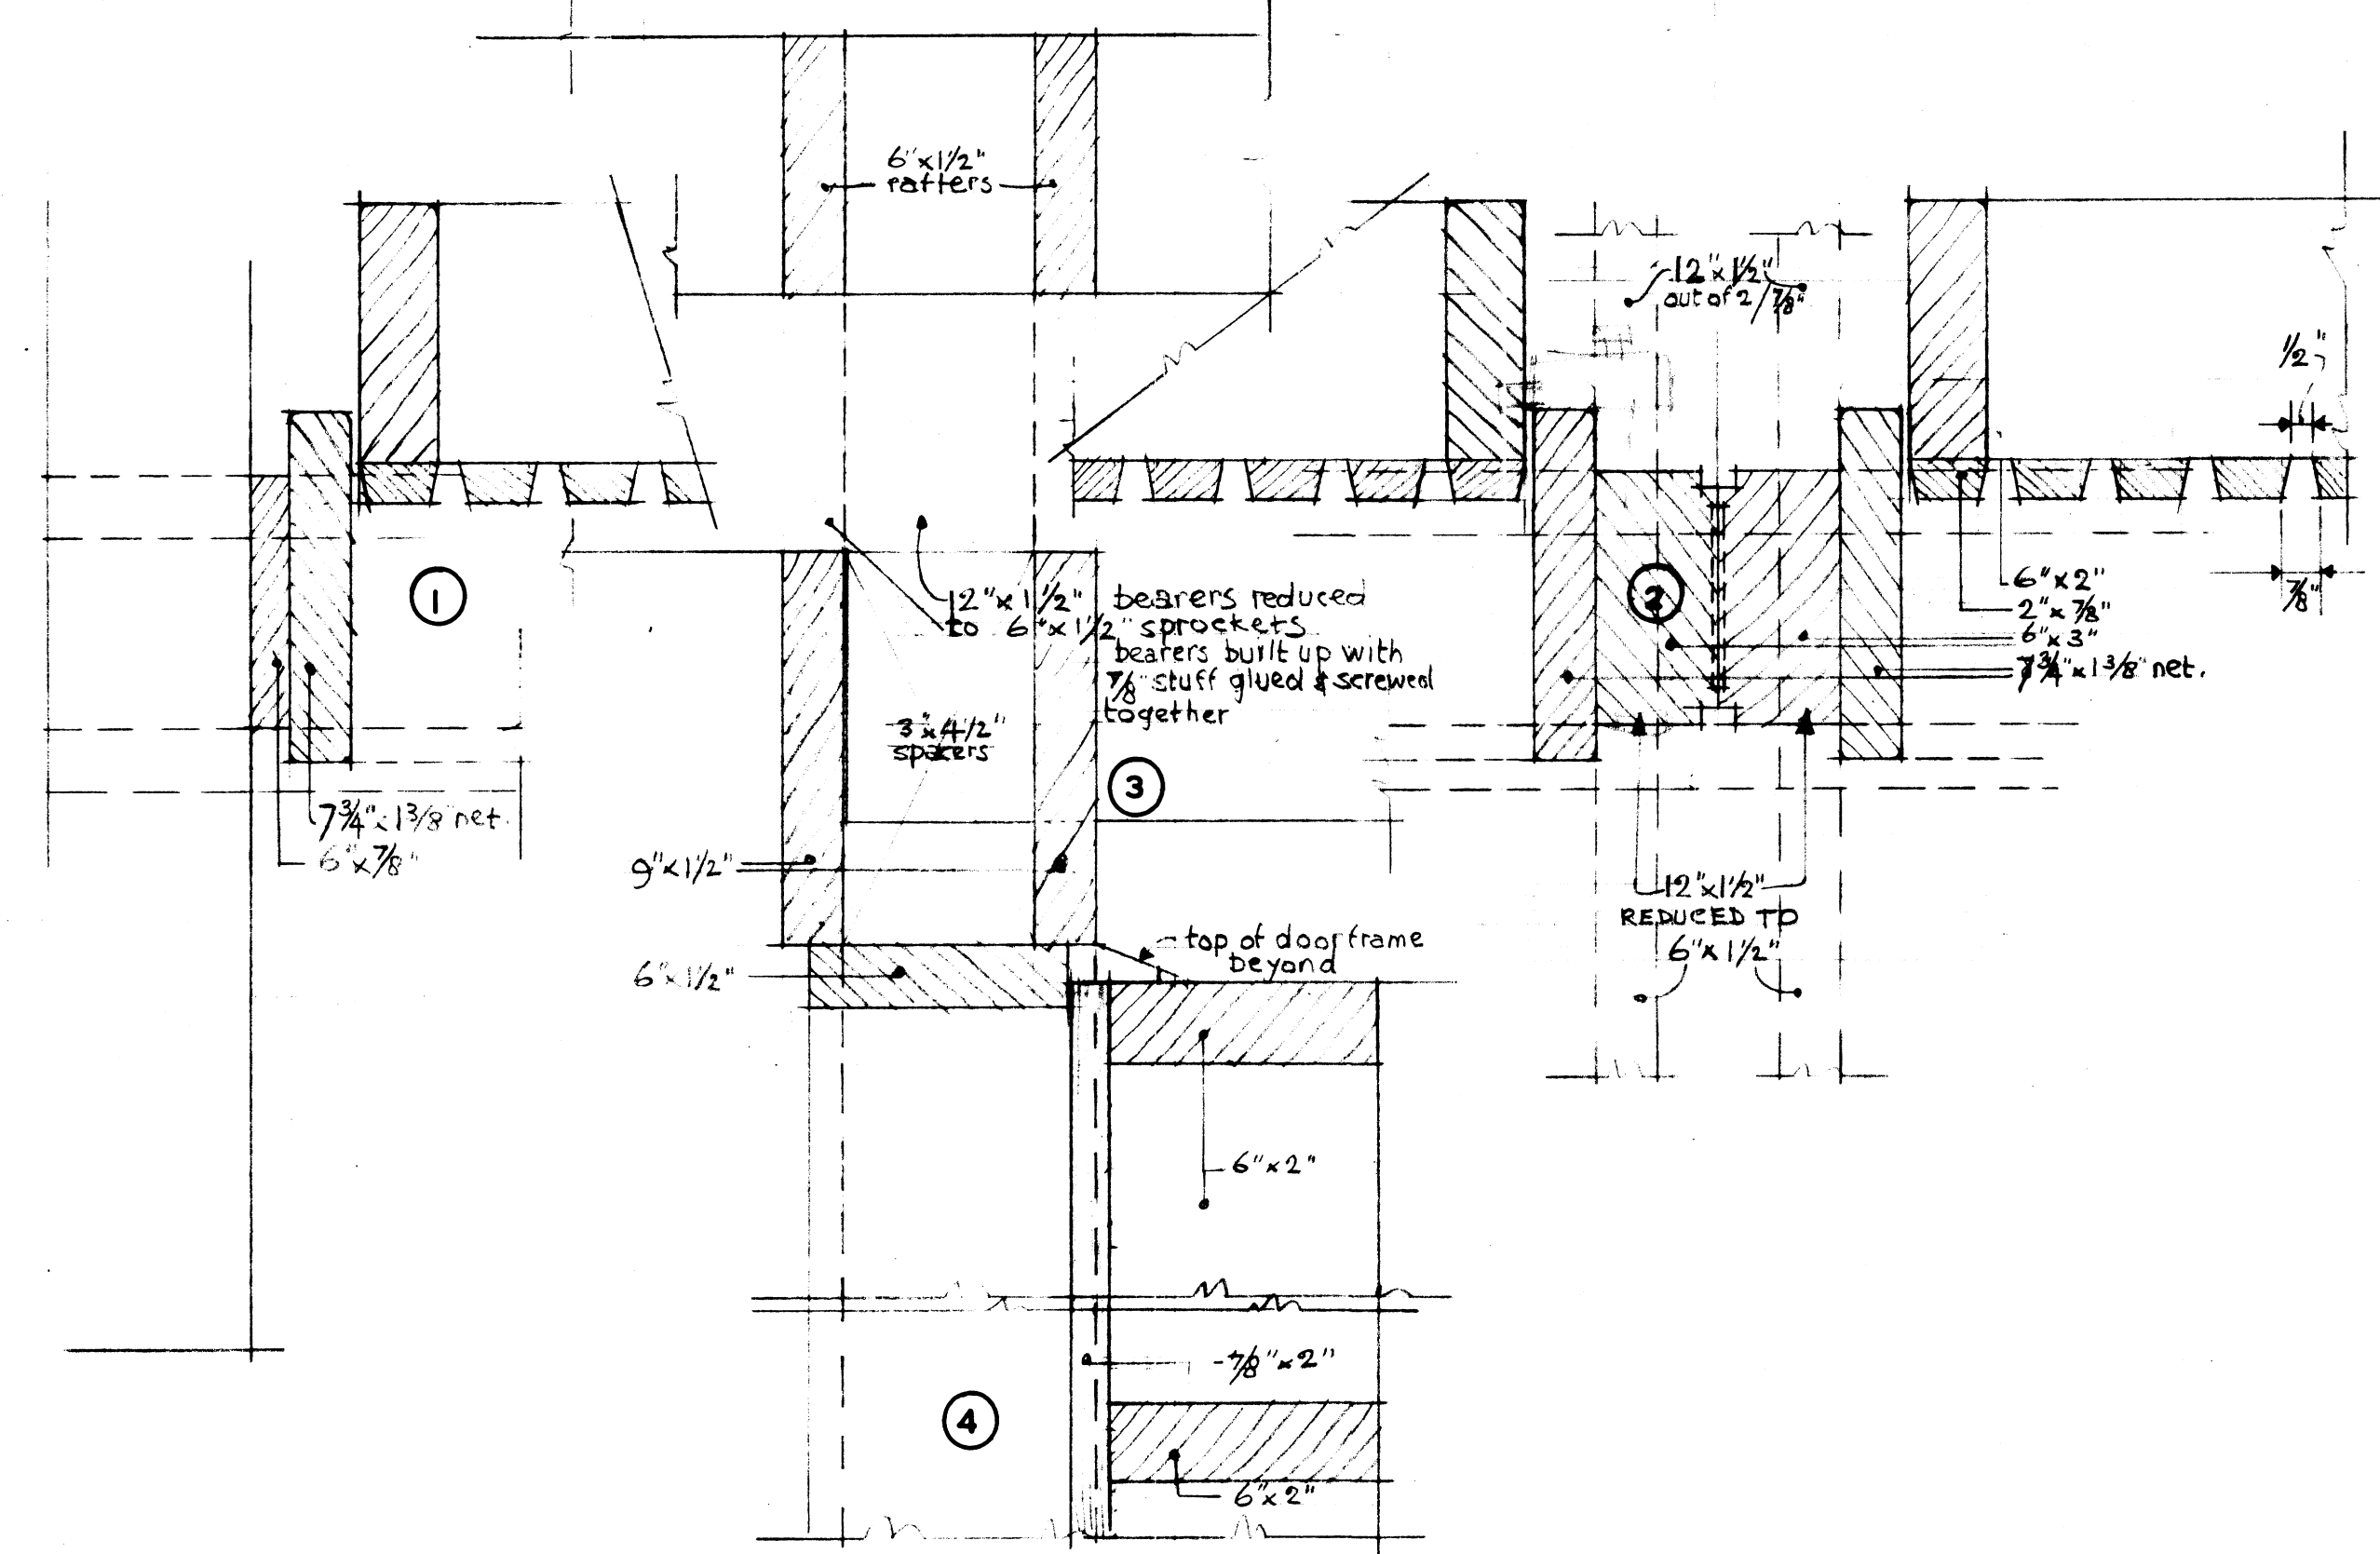

NORMAN EATON, A.R.I.B.A., M.I.A.  
CHARTERED ARCHITECT.  
45, VELRA HOUSE PRETORIA

NEW COUNTRY HOUSE TO BE BUILT ON PTN 36 OF THE FARM HARTEBEESTPOORT NR. PRETORIA FOR MR. NORMAN GREENWOOD.

REVISIONS:

GARAGE DOORS

SCALE: 1:20 @ 1/4 F.S.  
DATE: 31.1.1951  
DRWG.: P. 207/23