



not in plan of guest other walls and foundations are up before the building. (I think to be wrong)

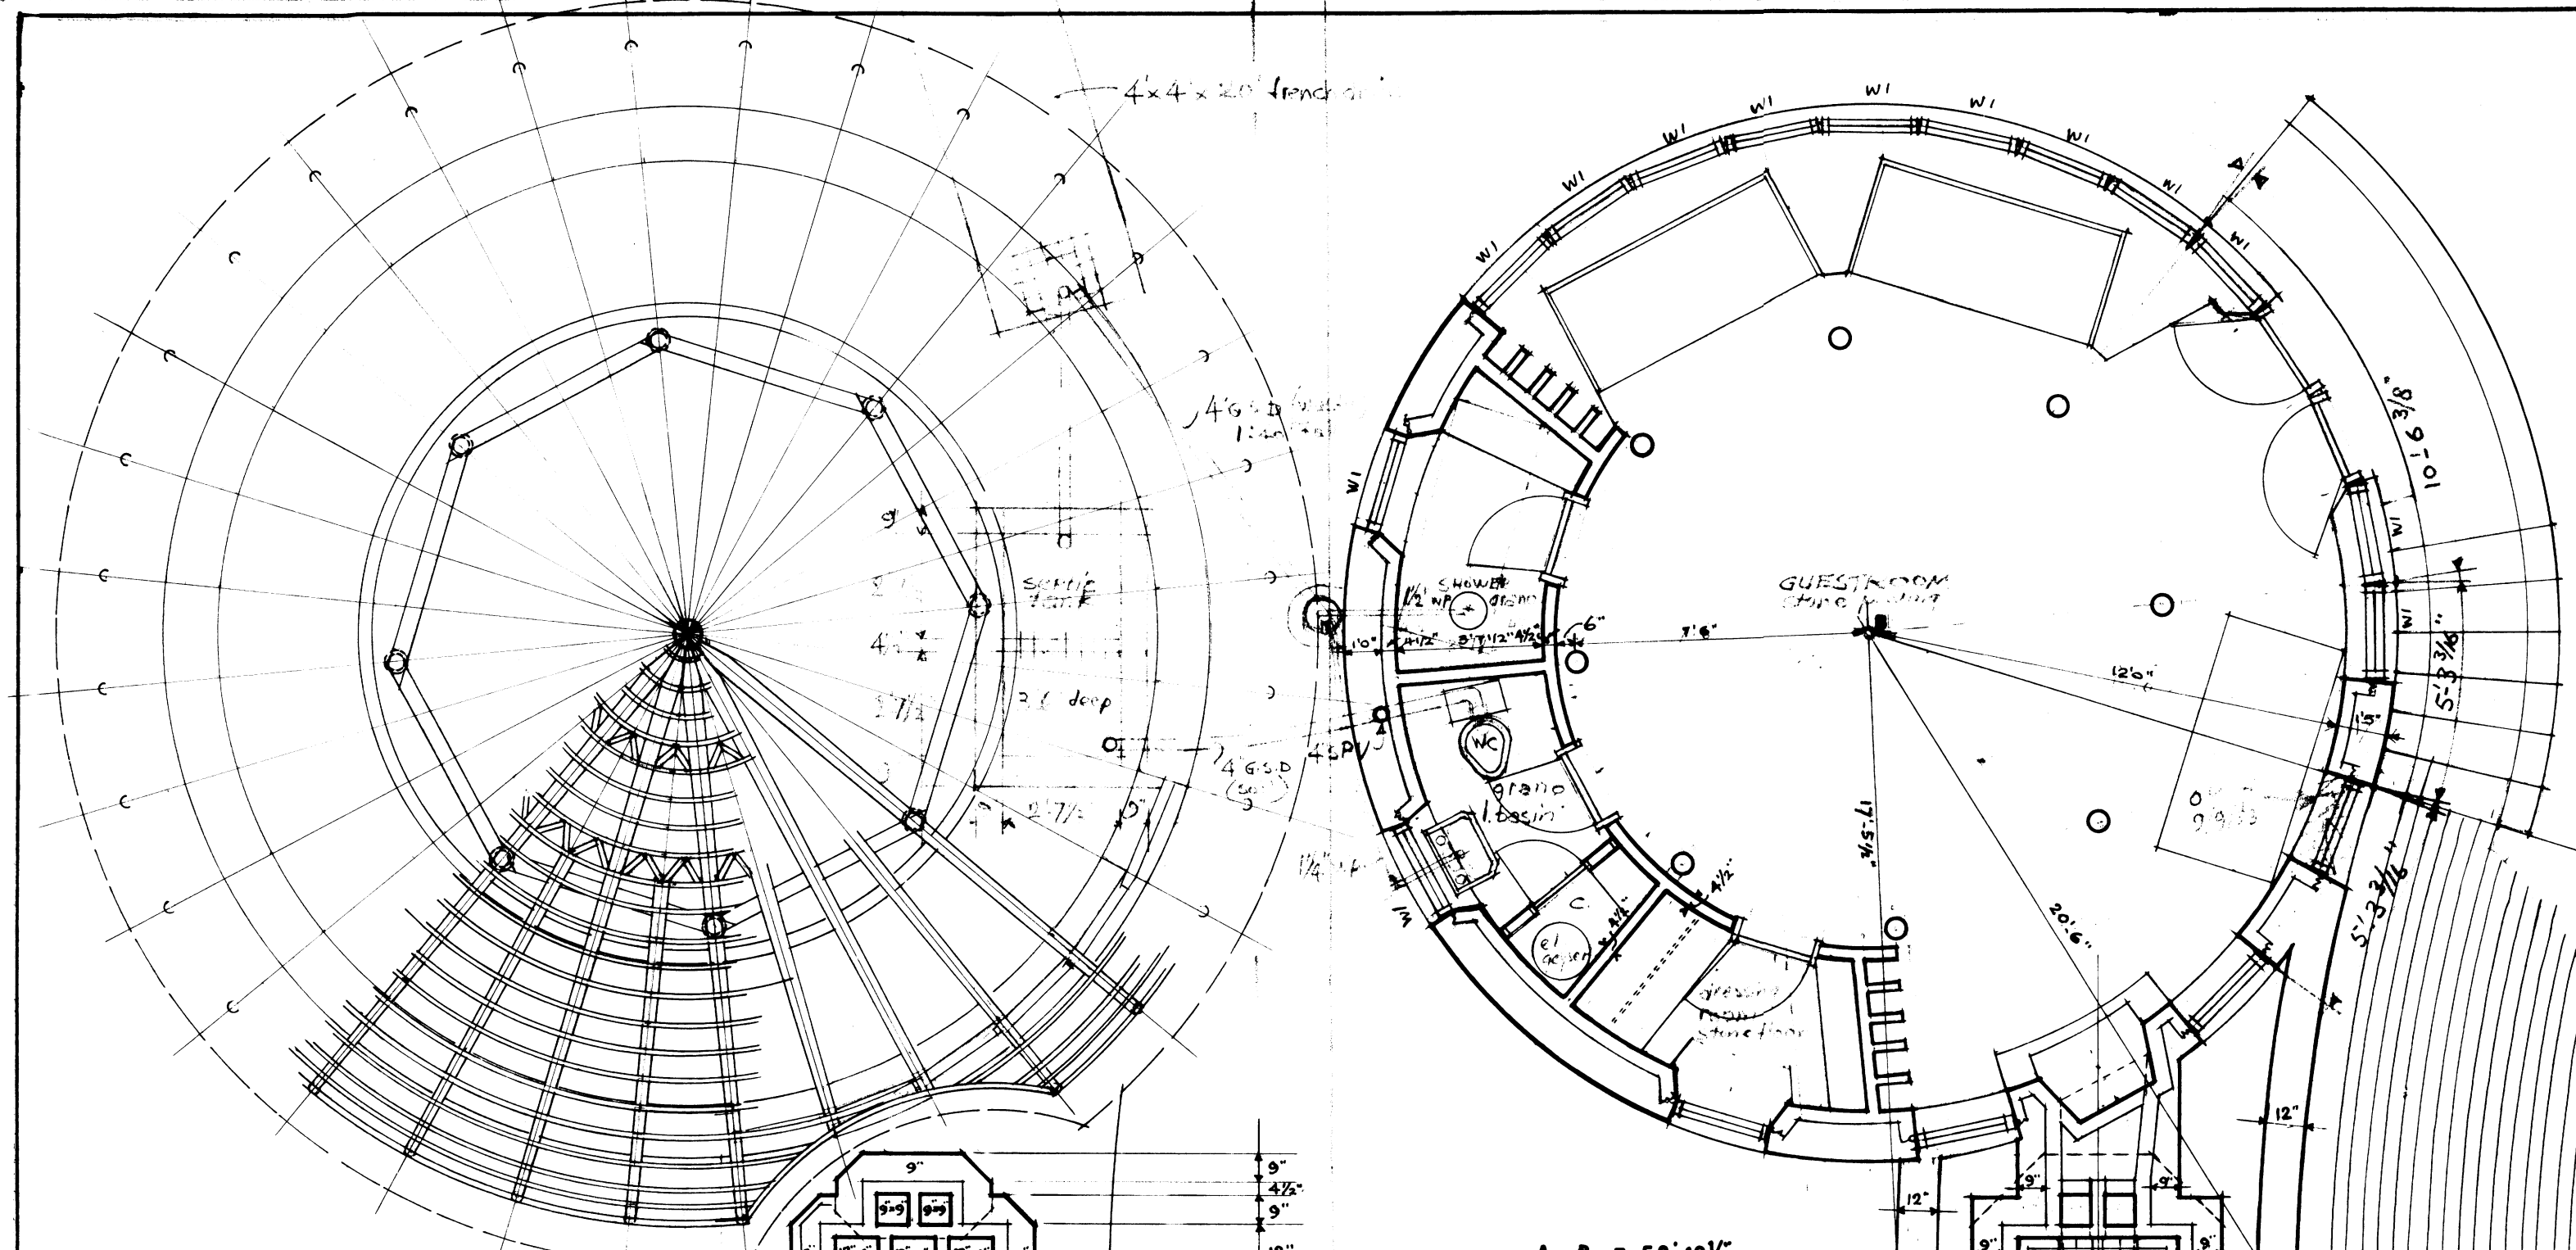


ROOF PLAN


- A - B = 58'-10 1/2"
- A - C = 45'-6 1/4"
- B - C = 20'-6"
- B - D = 17'-5 1/2"
- C - D = 10'-0"

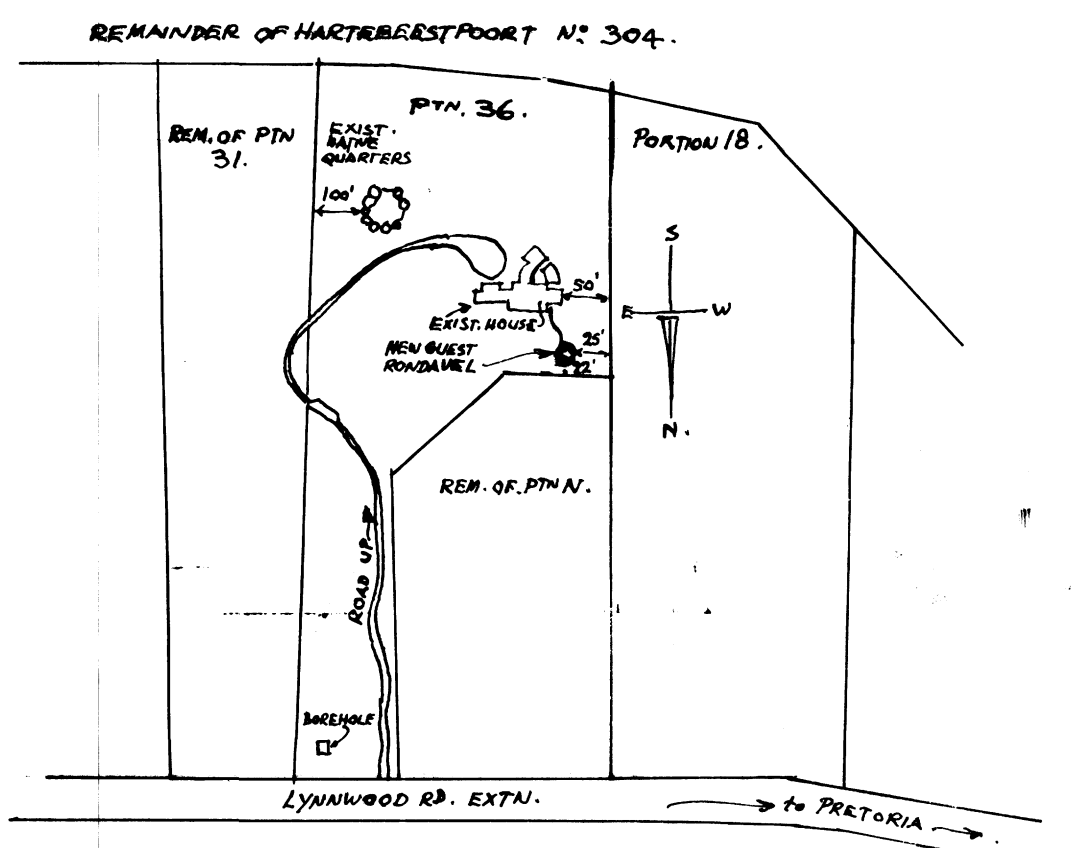

LOCATION PLAN

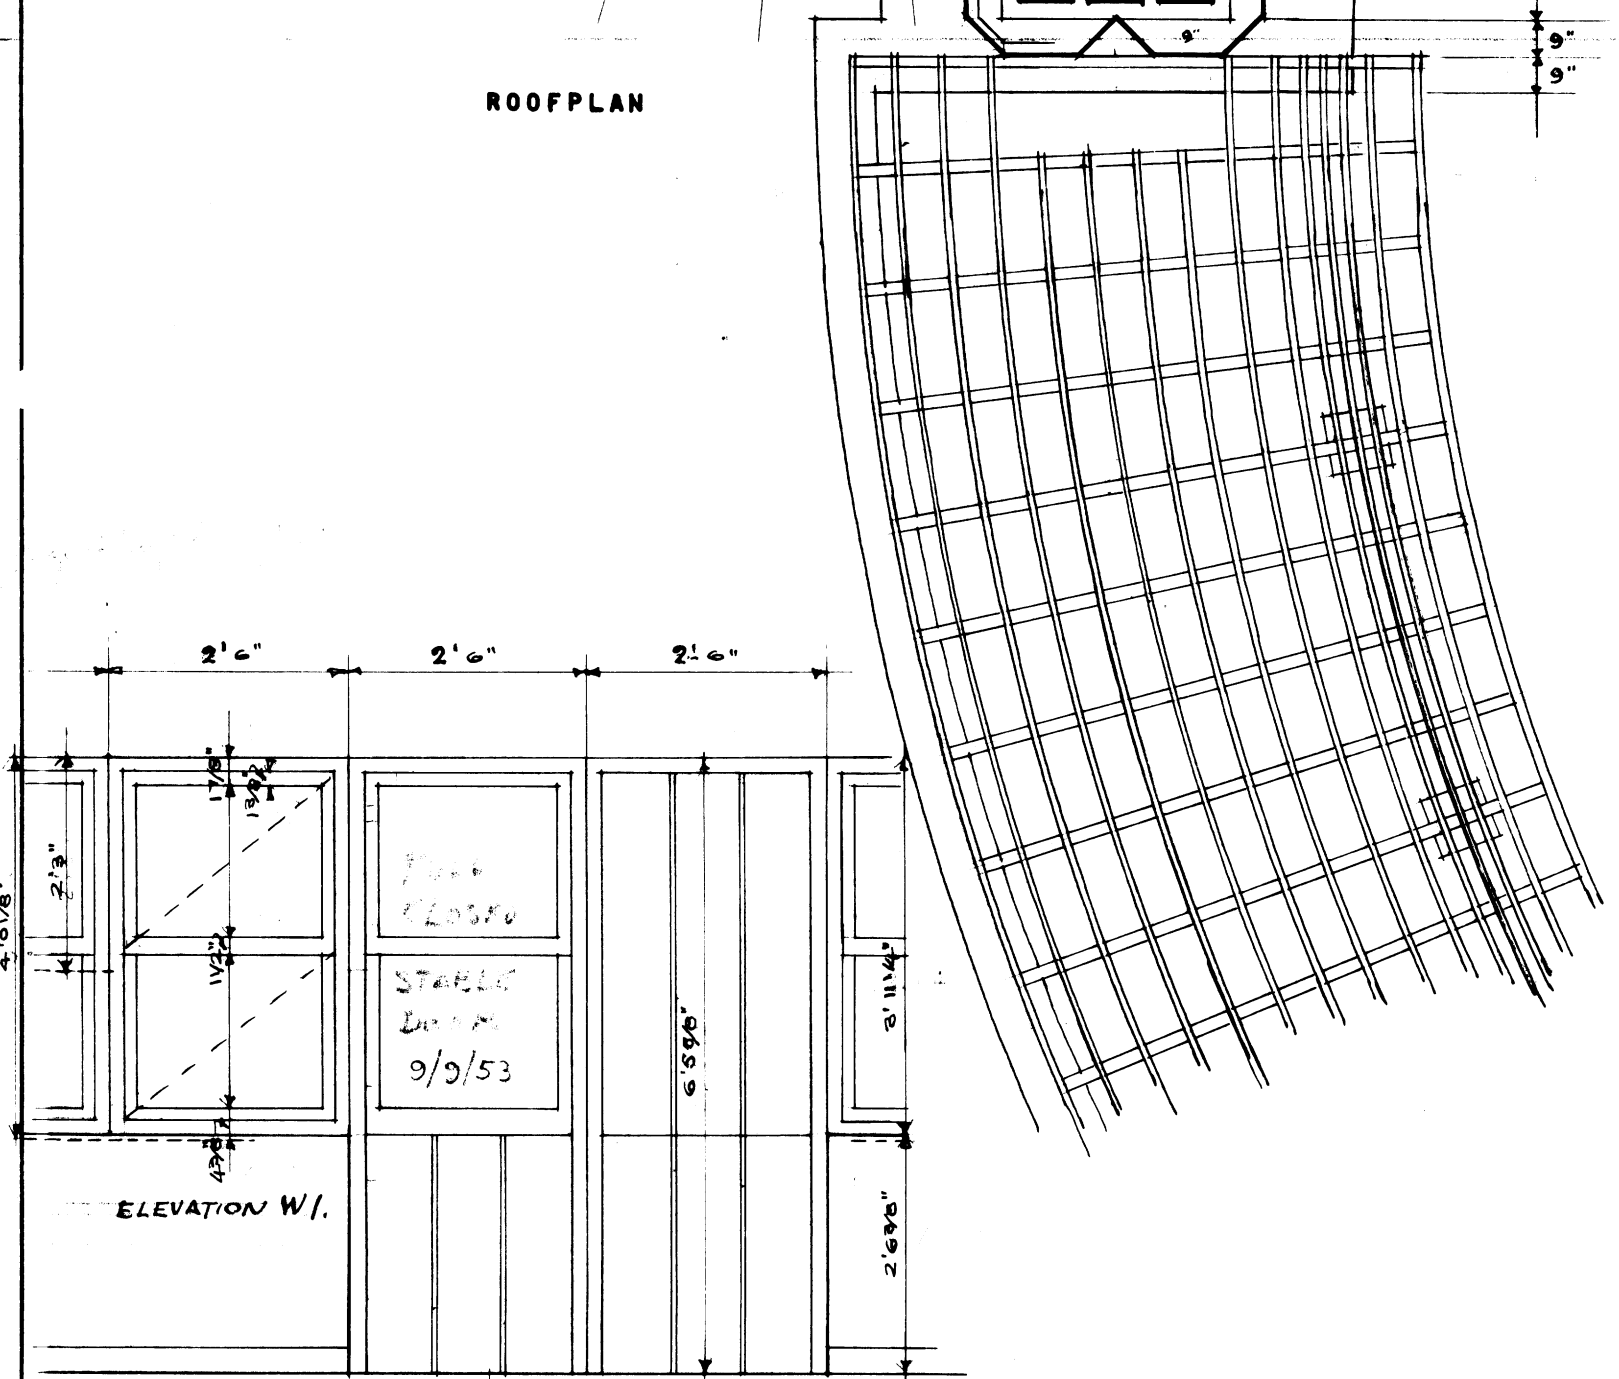


ELEVATION W.I.

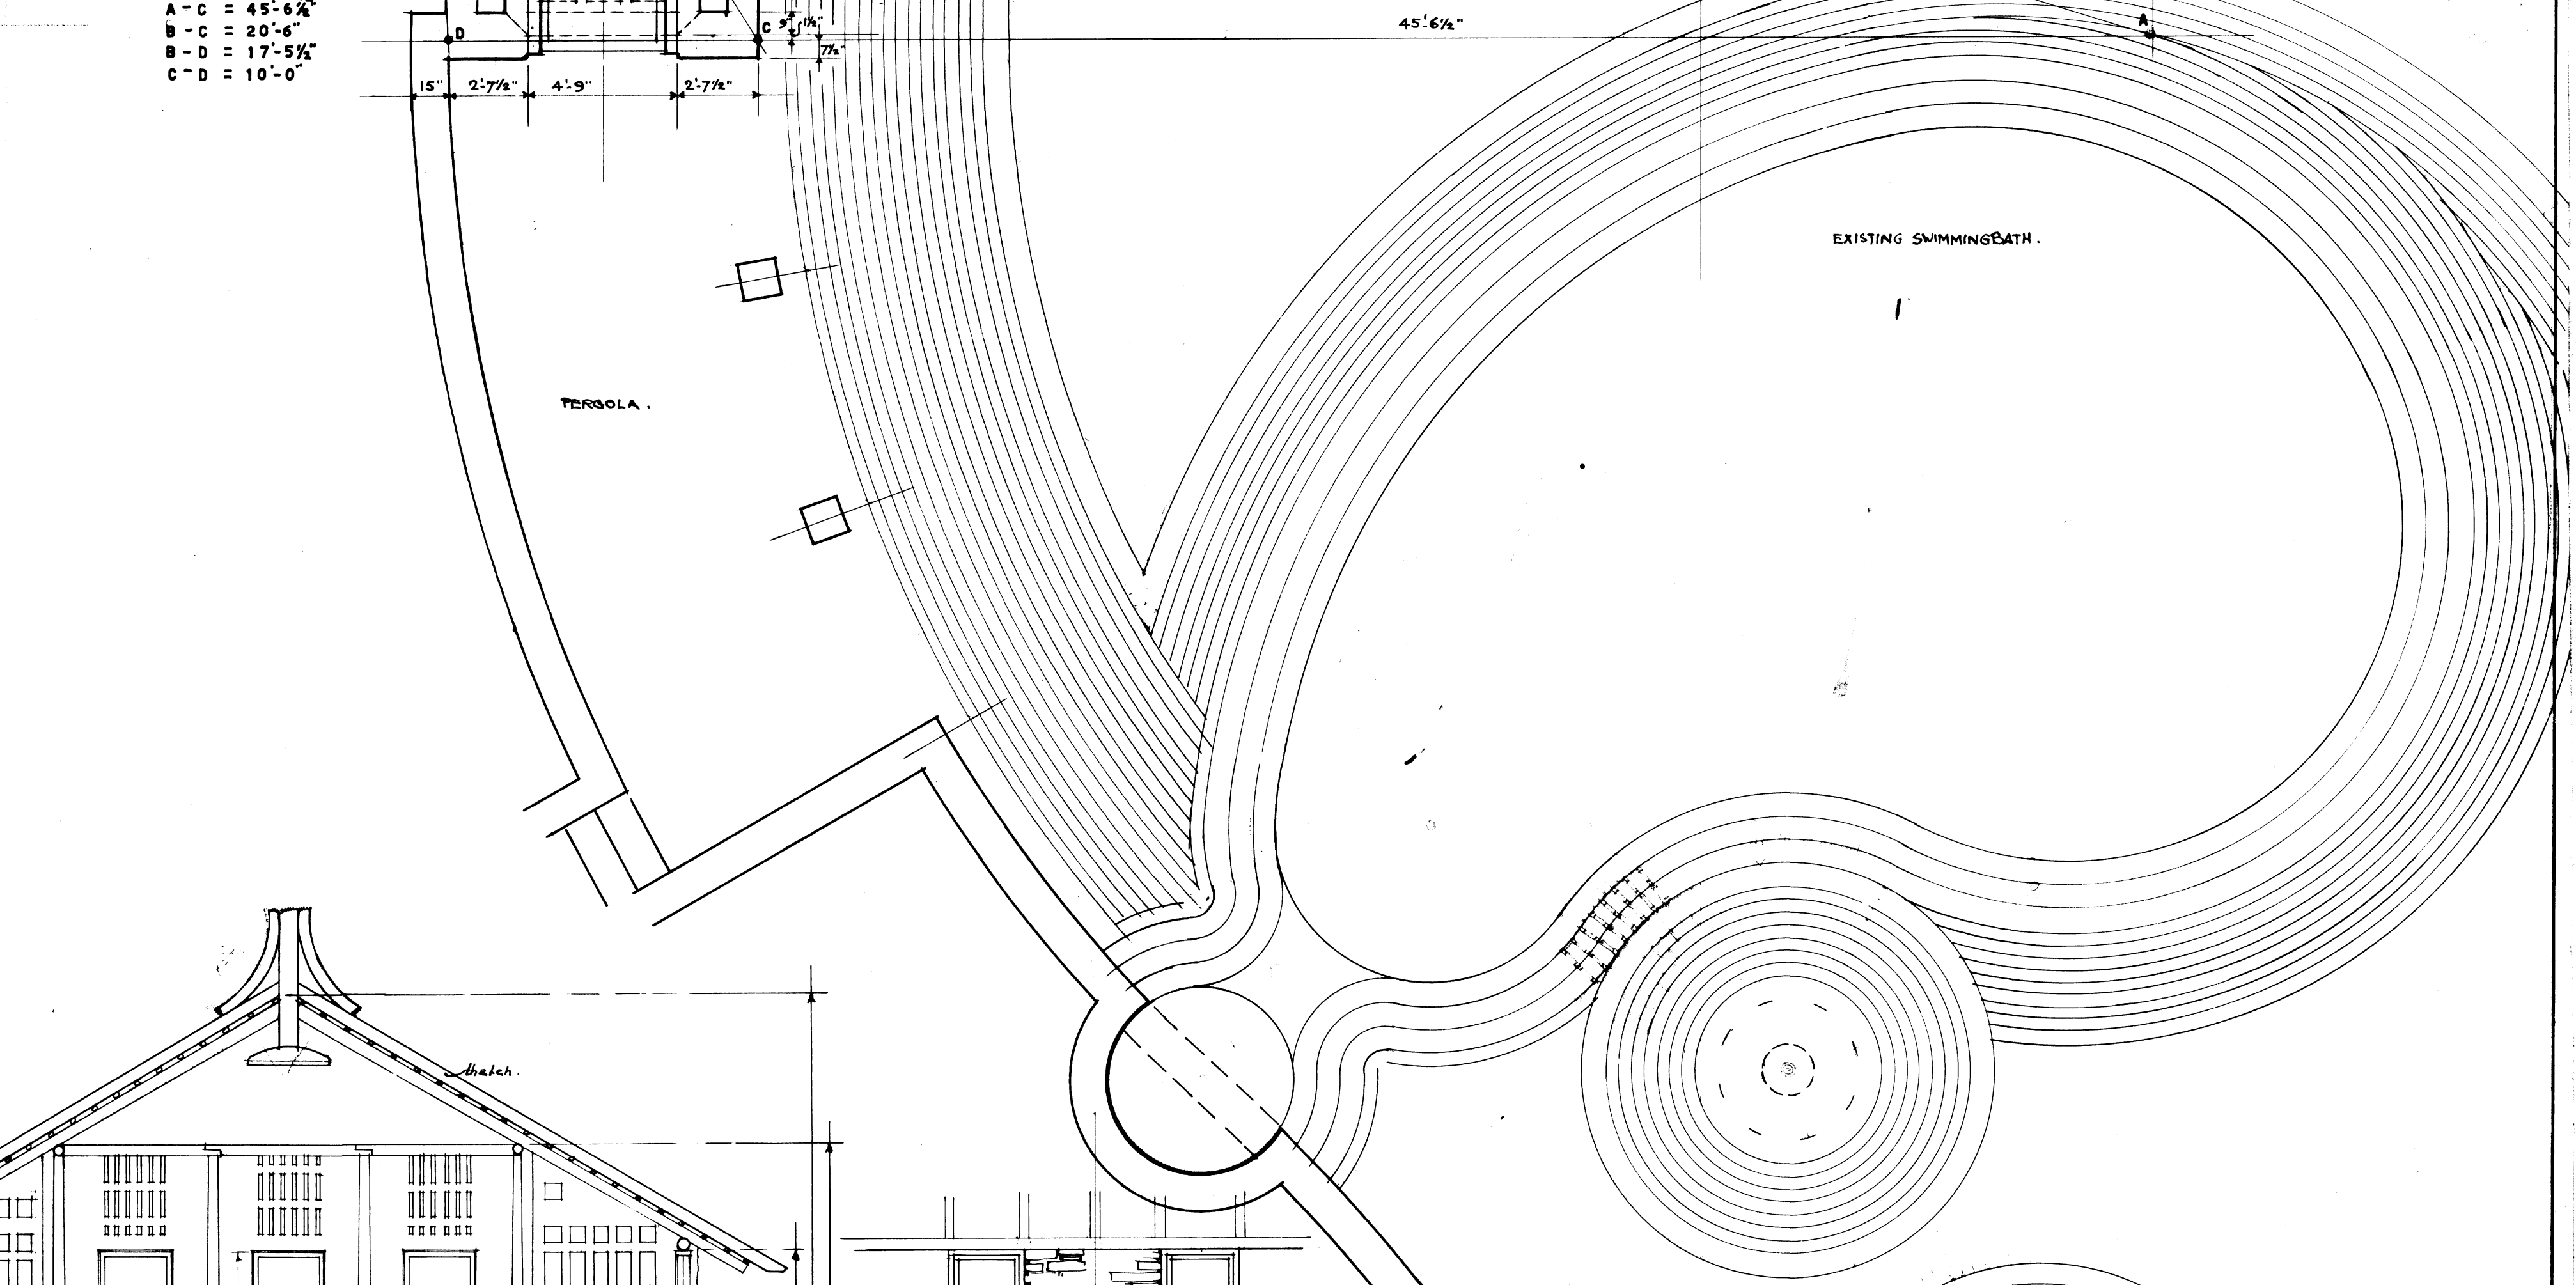


TERRASA

EXISTING SWIMMING BATH


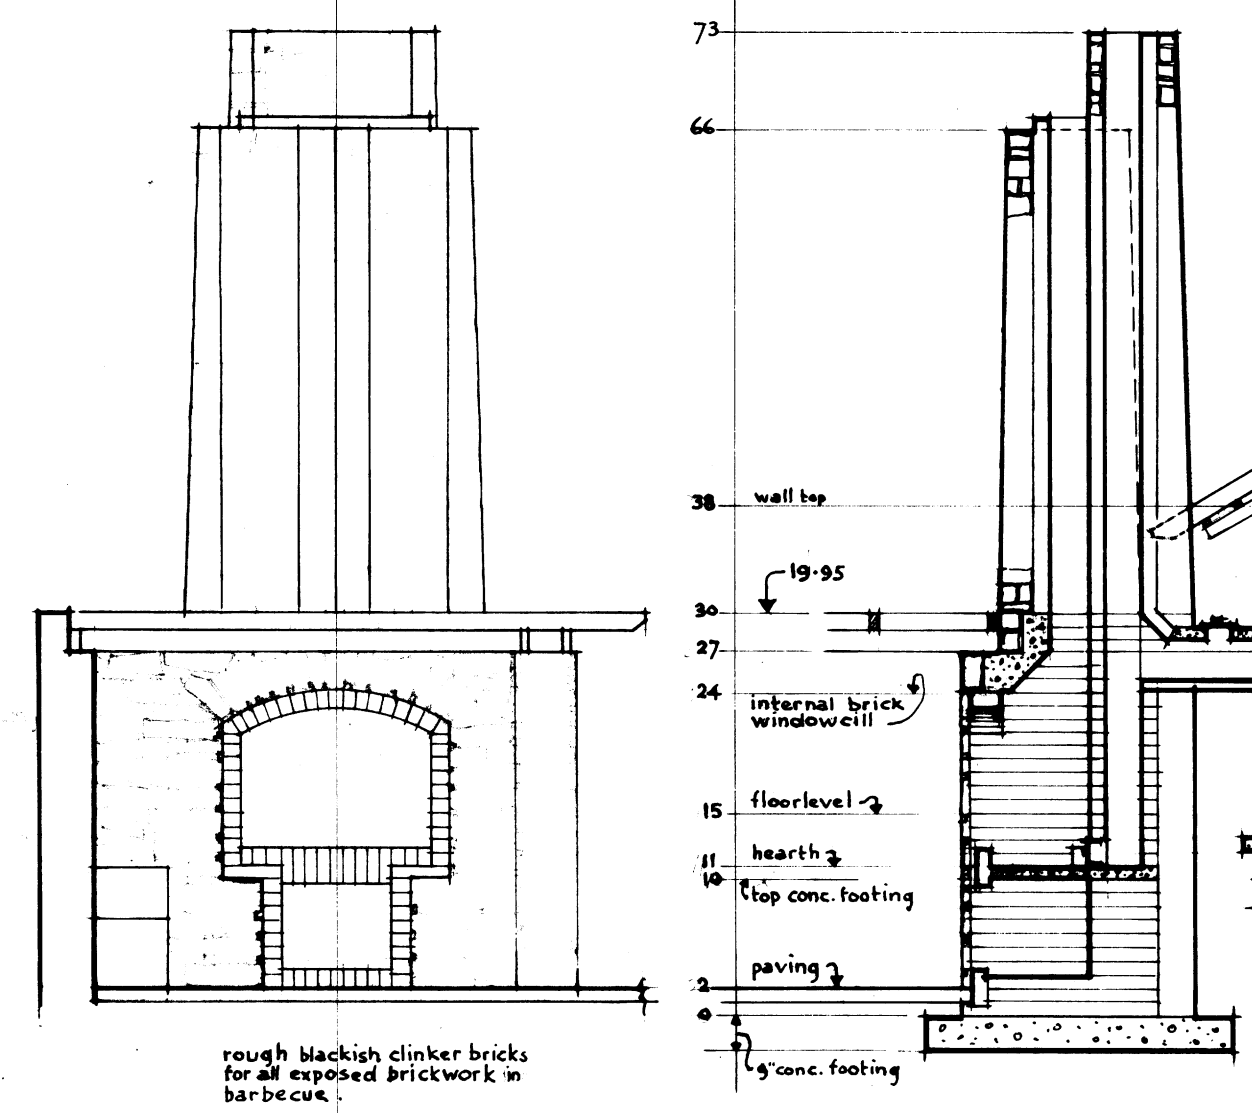


ELEVATION BARBECUE

SECTION BARBECUE, FIREPLACE AND RONDVEL

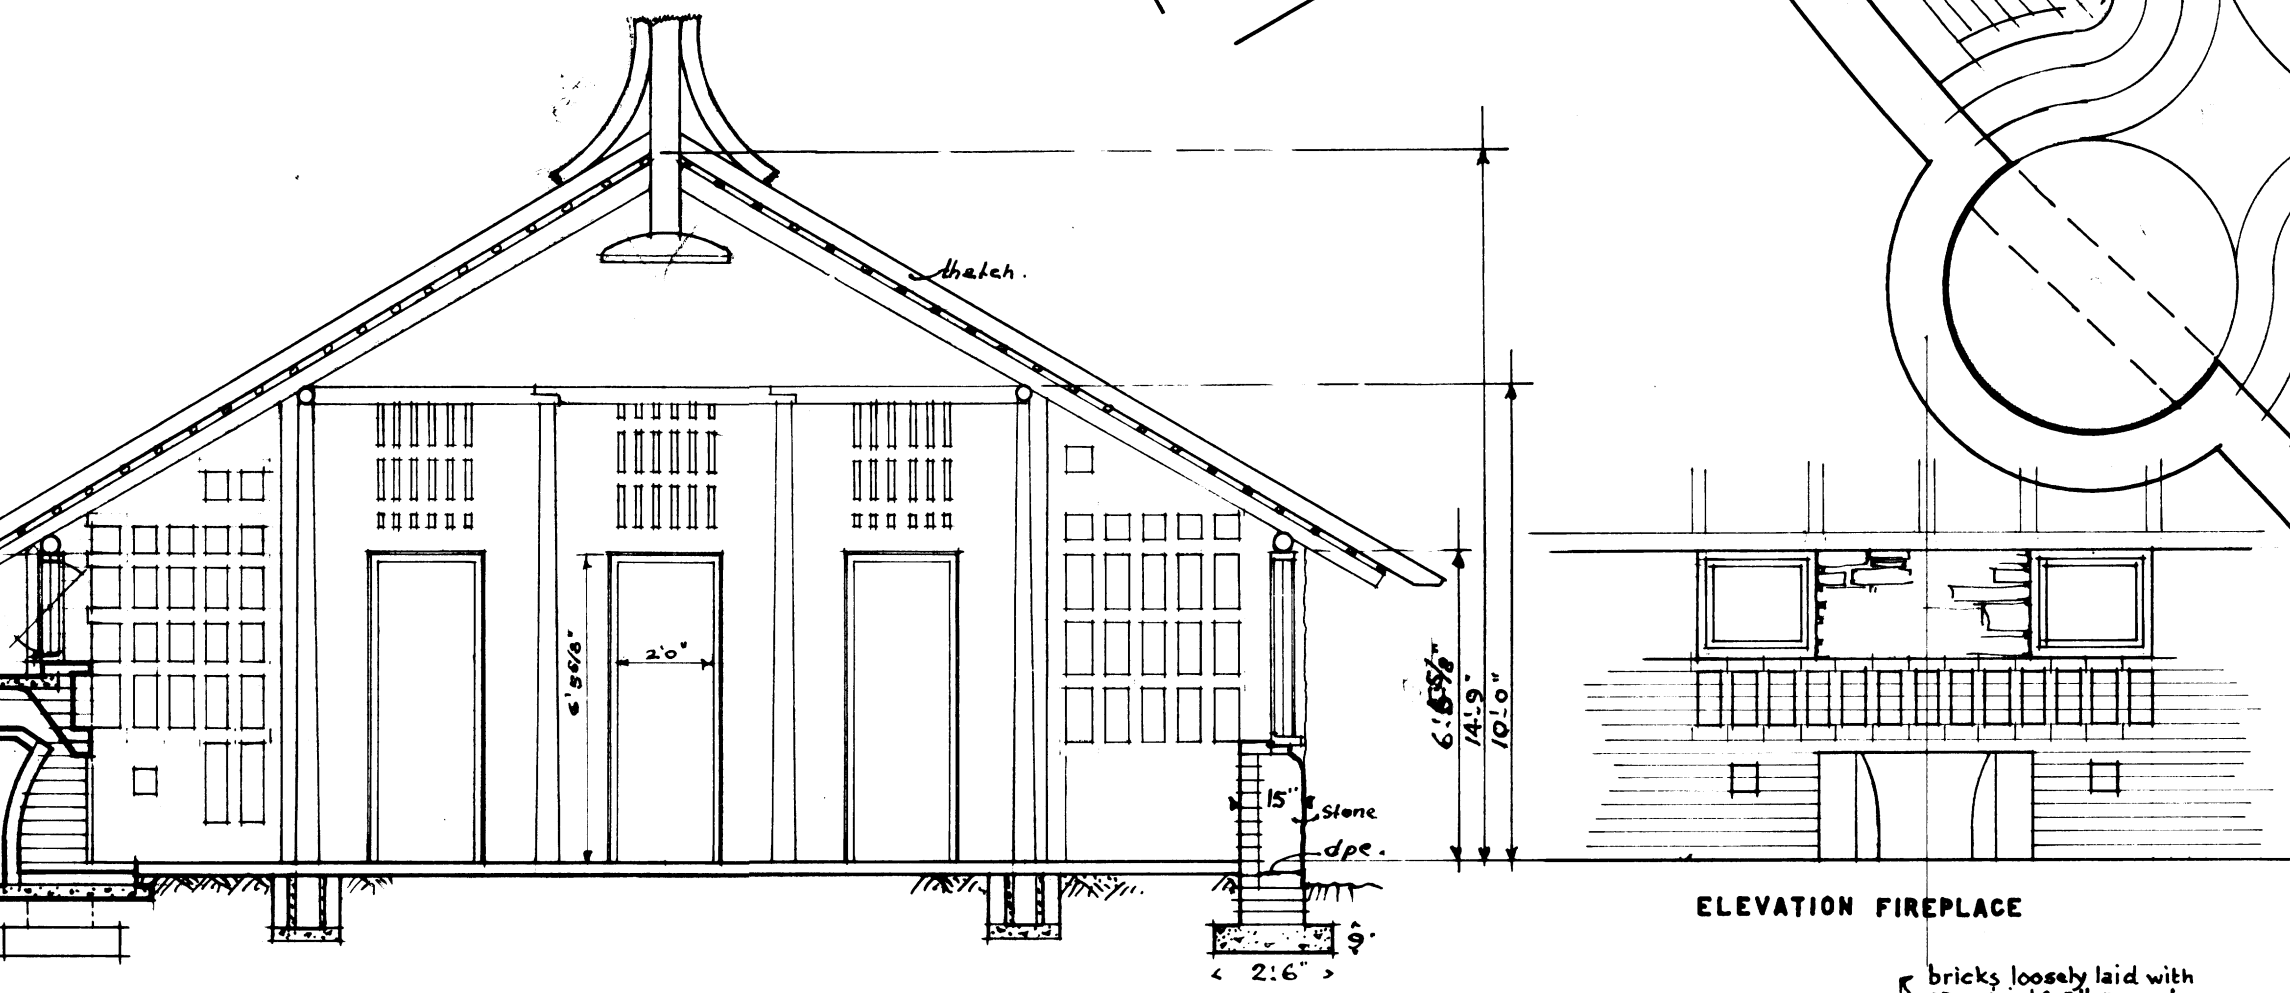

ELEVATION FIREPLACE

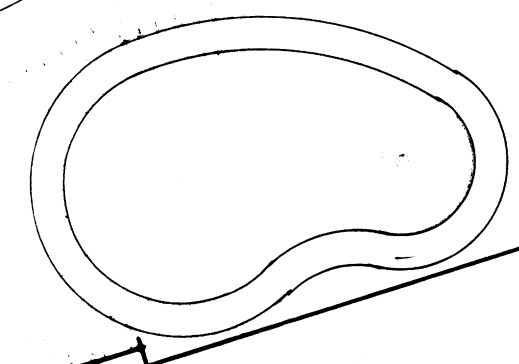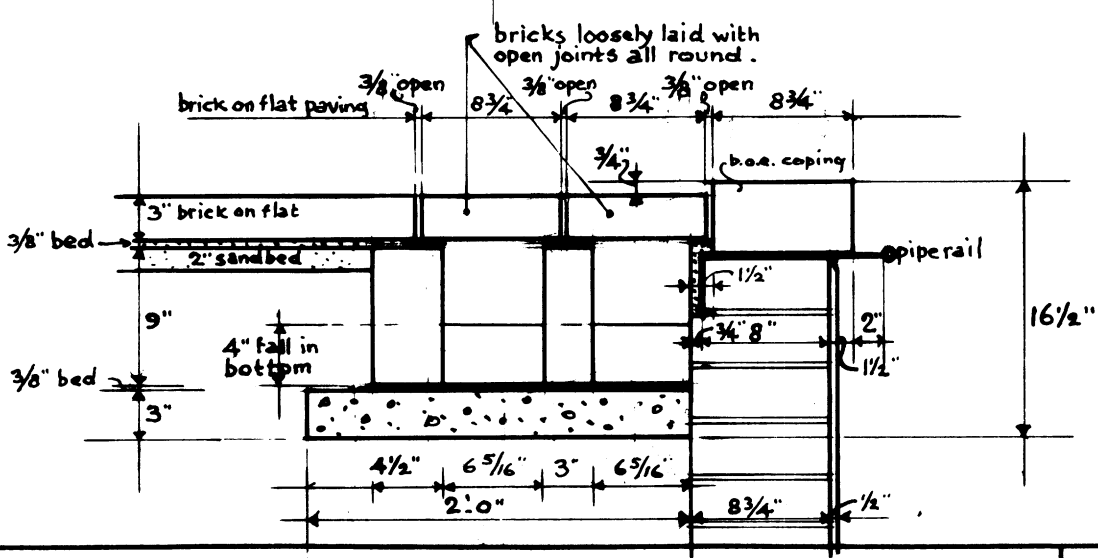

EXISTING HOUSE