




SECTION "AA" THROUGH GARAGE & BEDROOM NO. 1.

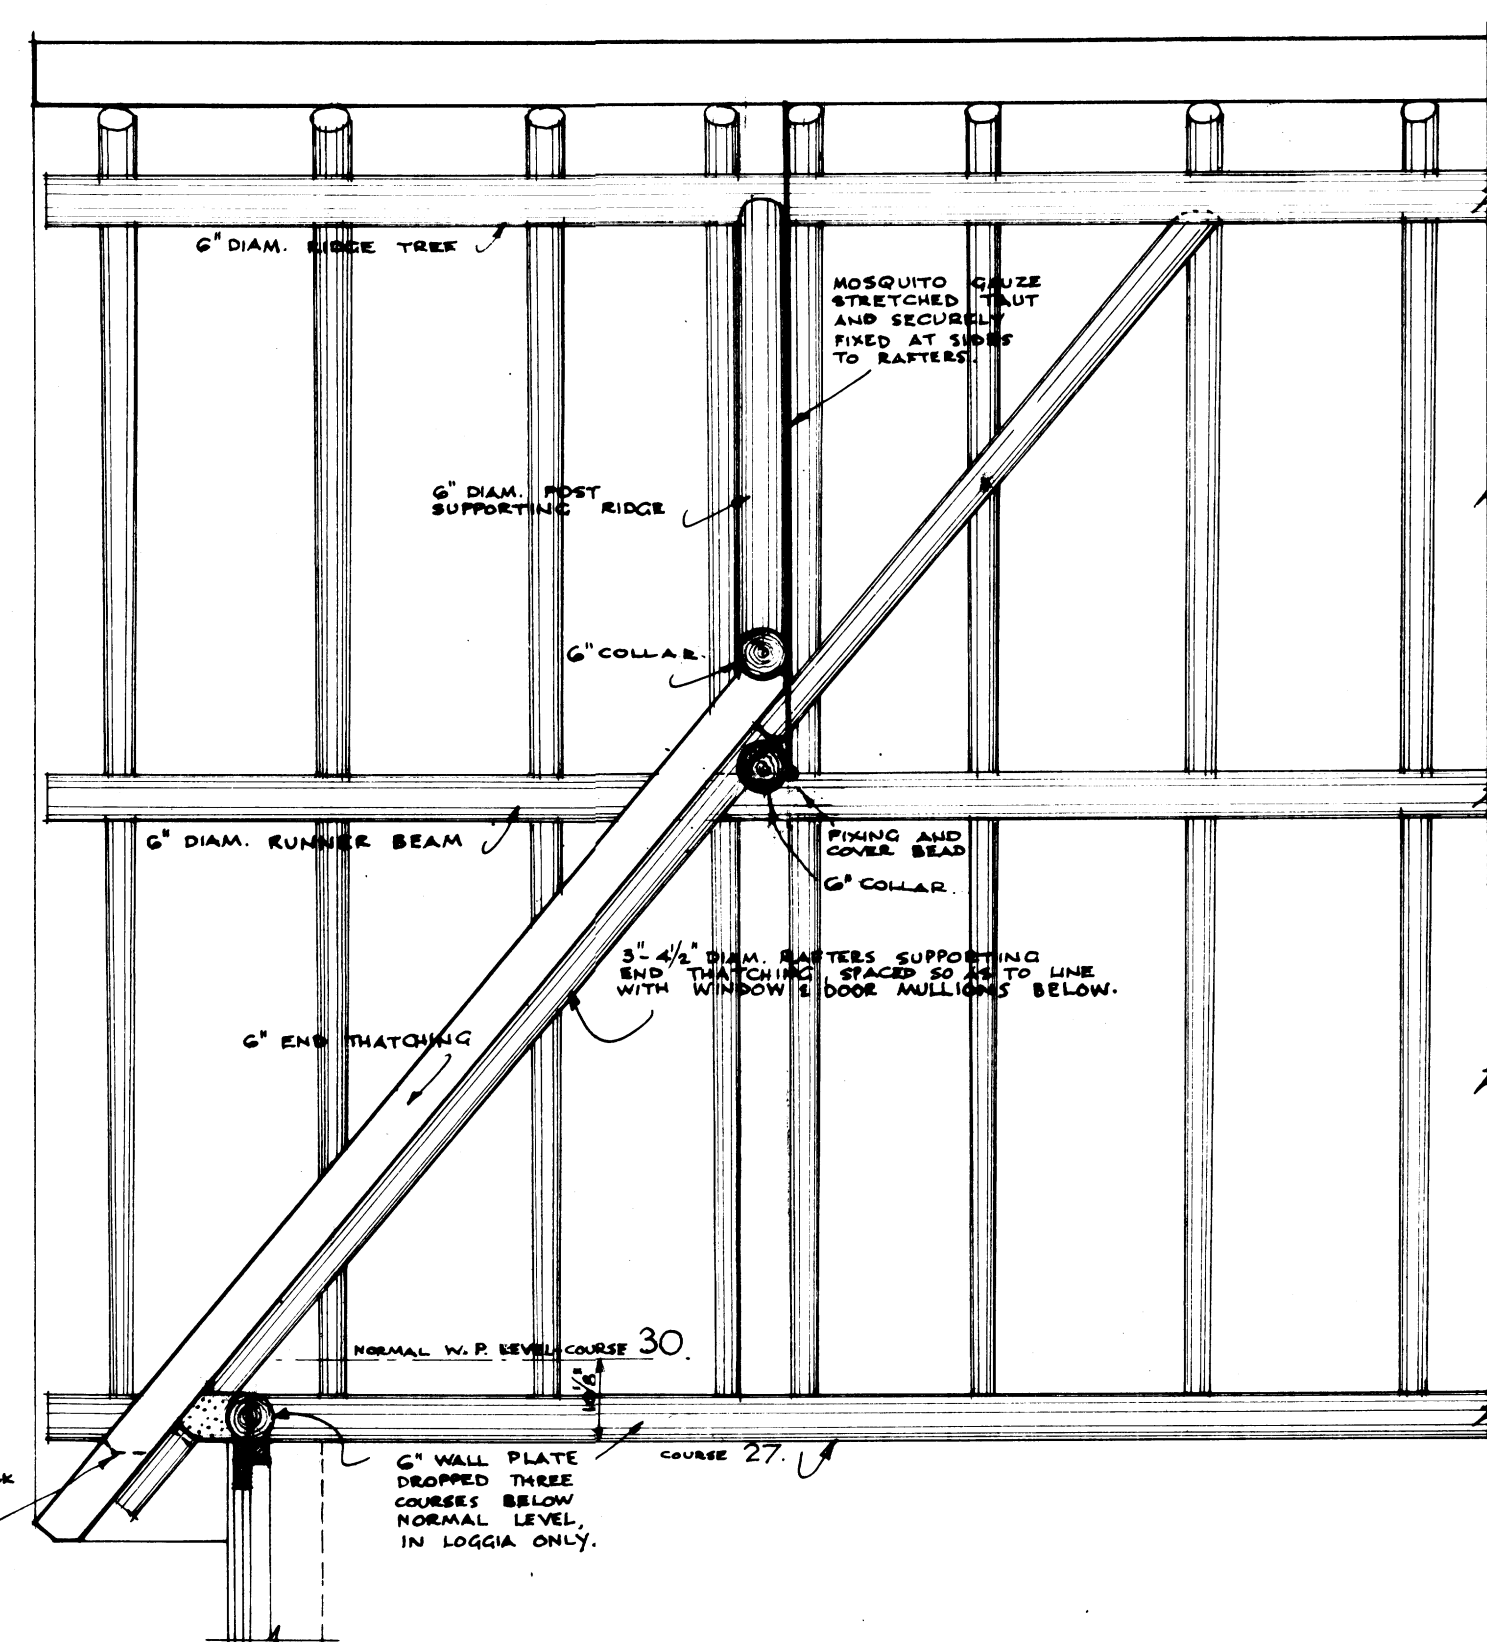


SECTION "BB" THROUGH LOGGIA.

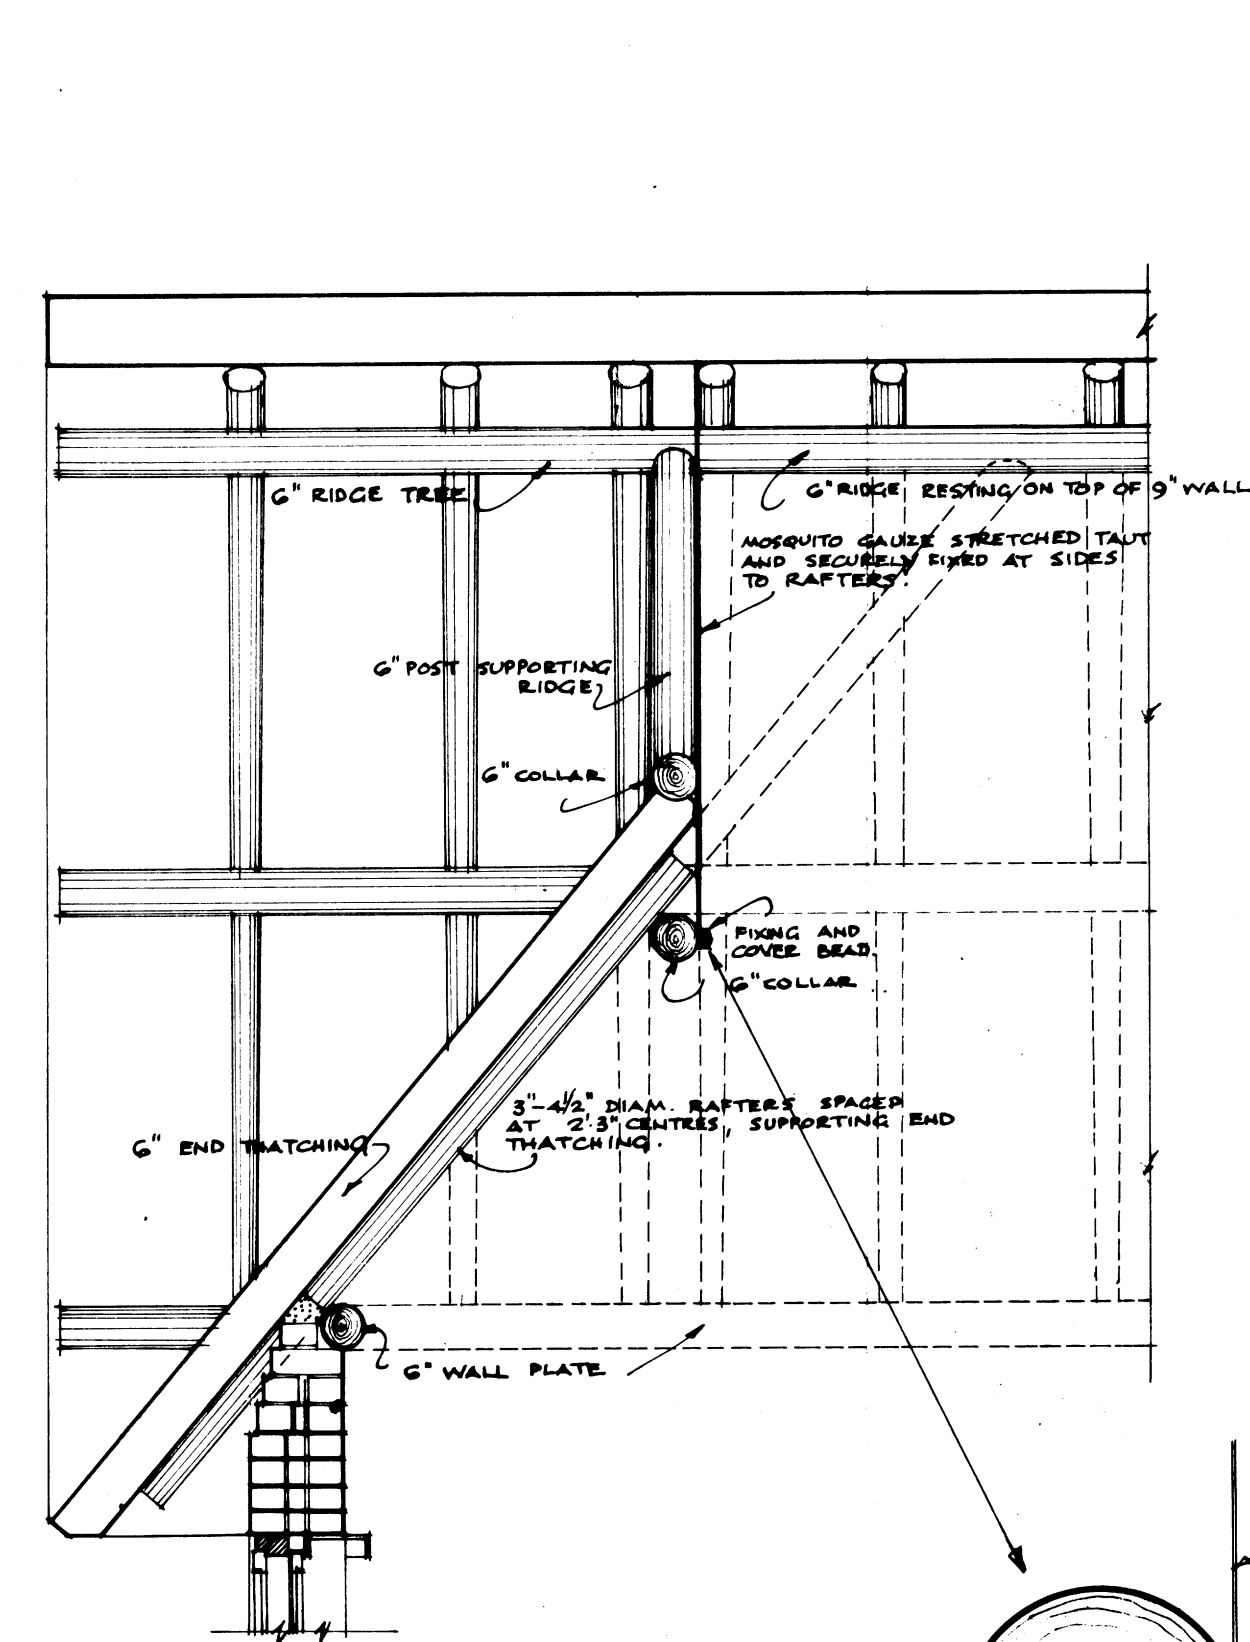


SECTION "CC" THROUGH NATIVES' ROOM.

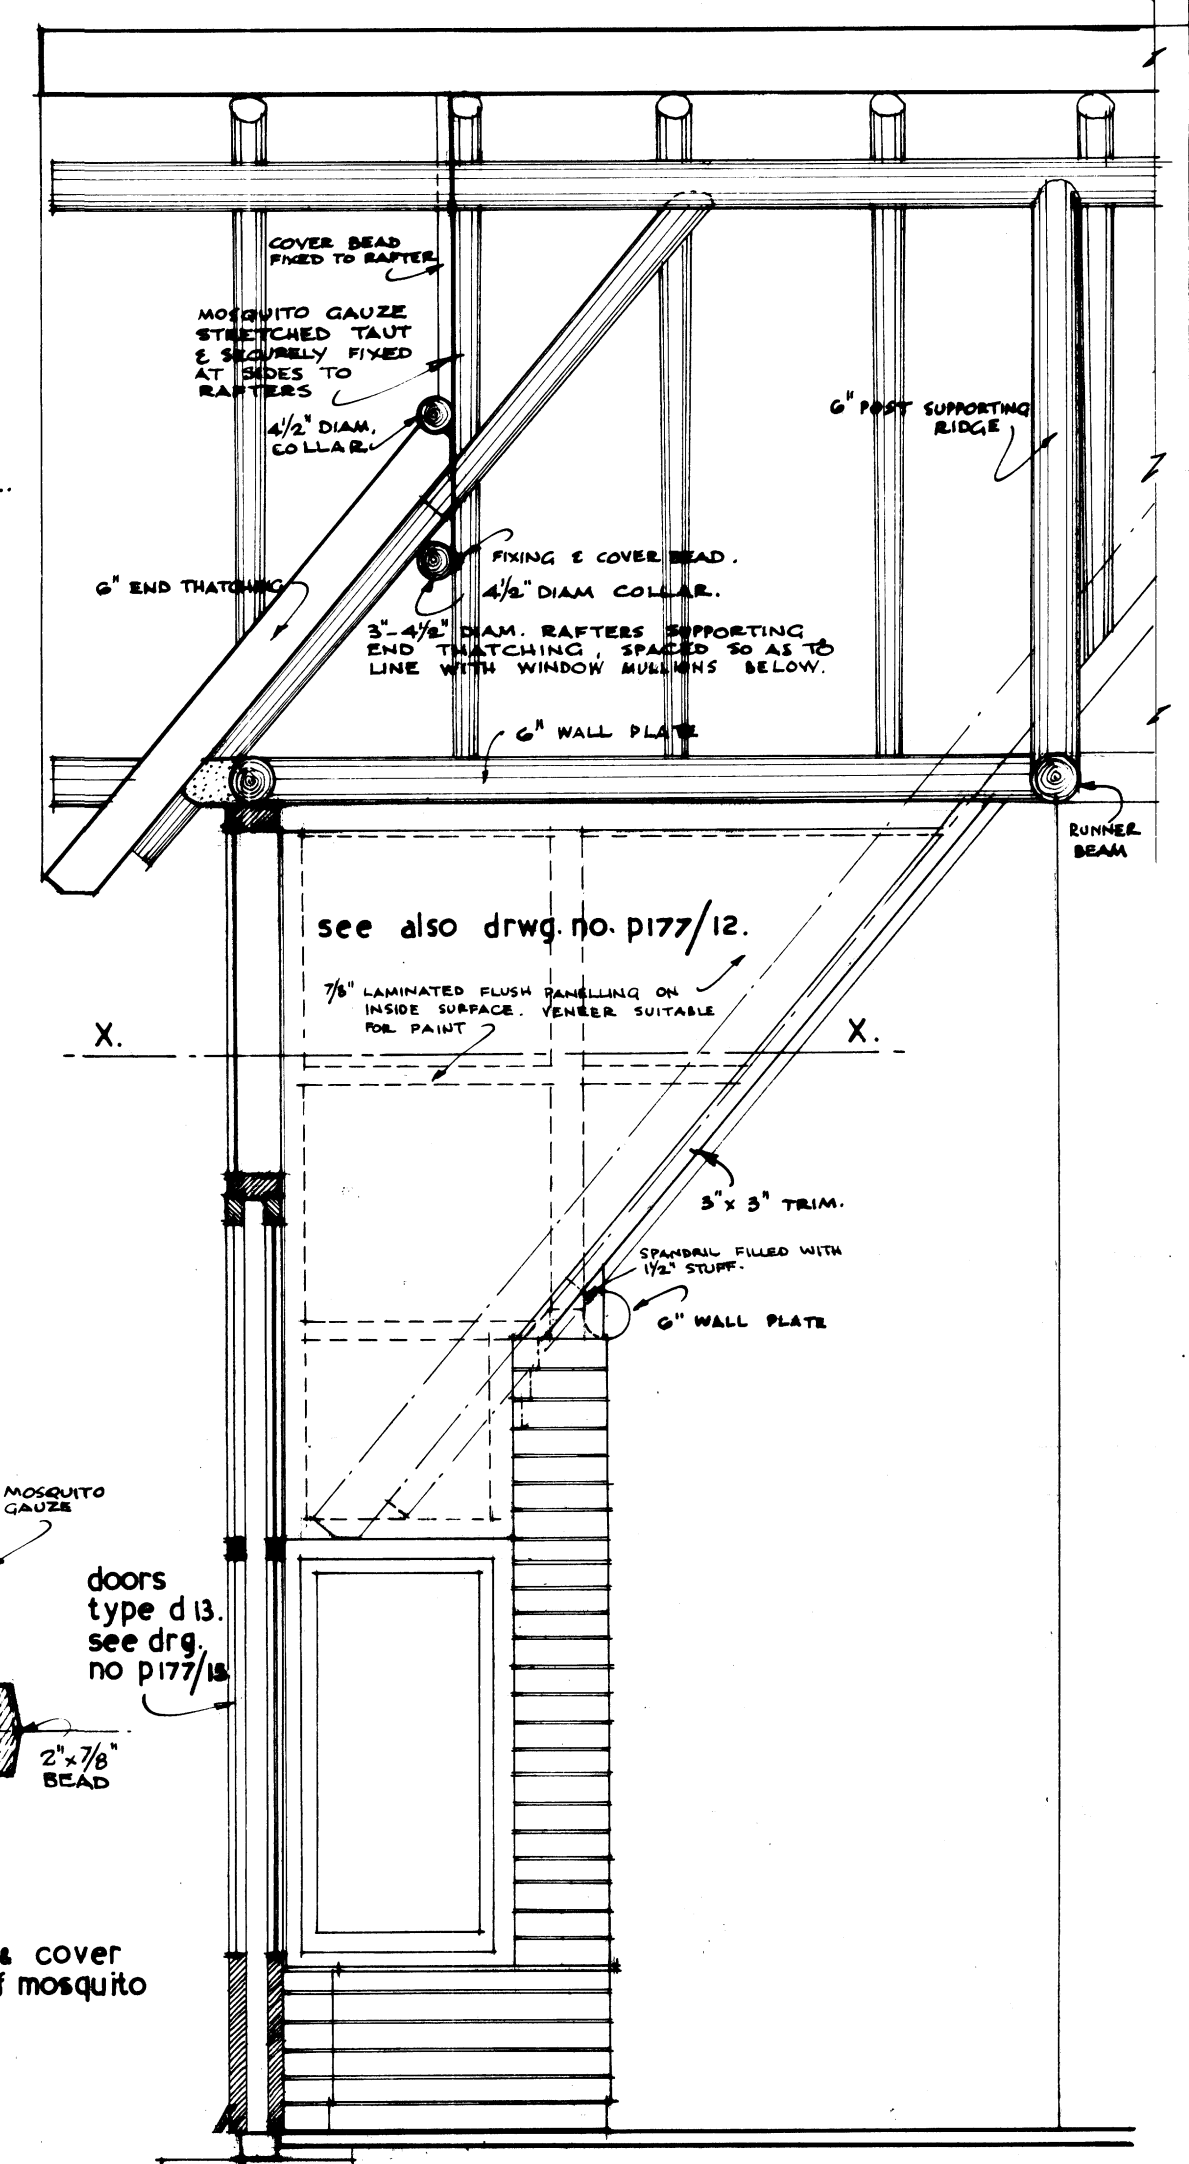


SECTION "DD" THROUGH BAY WINDOW.

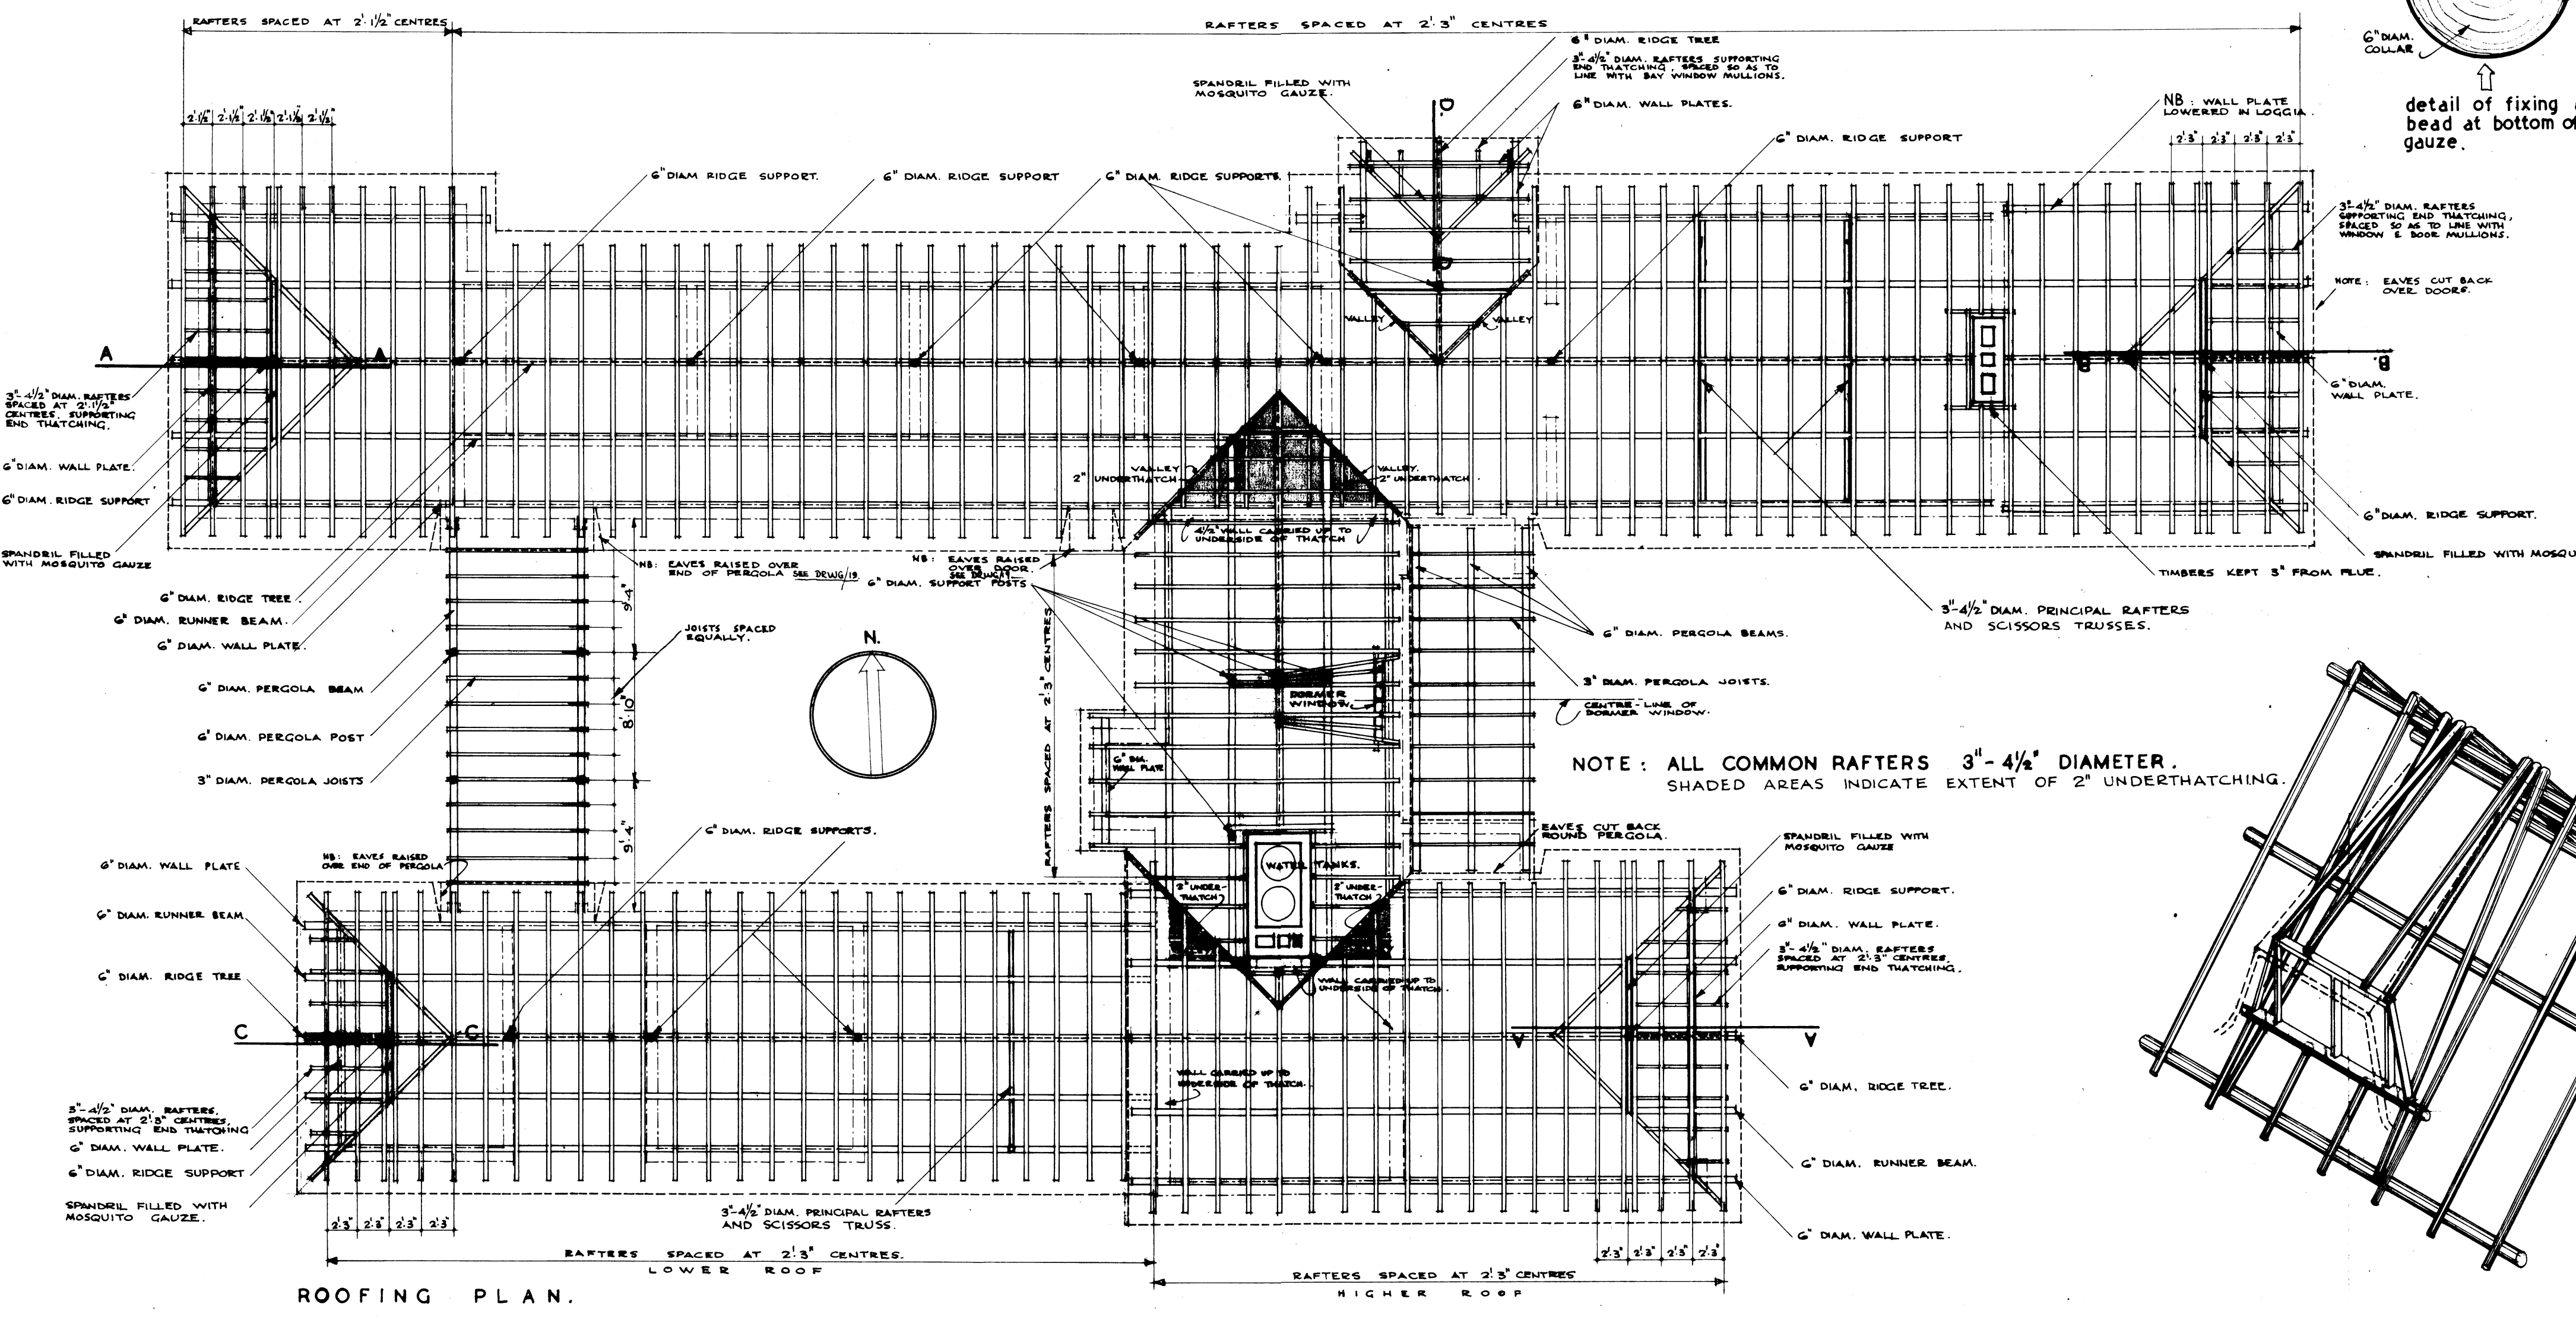


ROOFING PLAN.

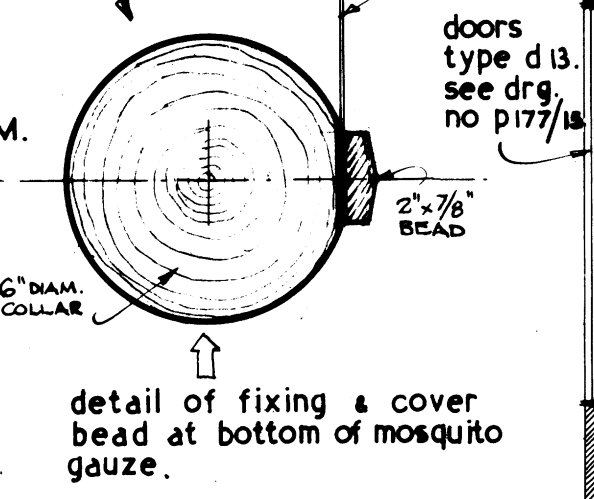

detail of fixing & cover bead at bottom of mosquito gauze.

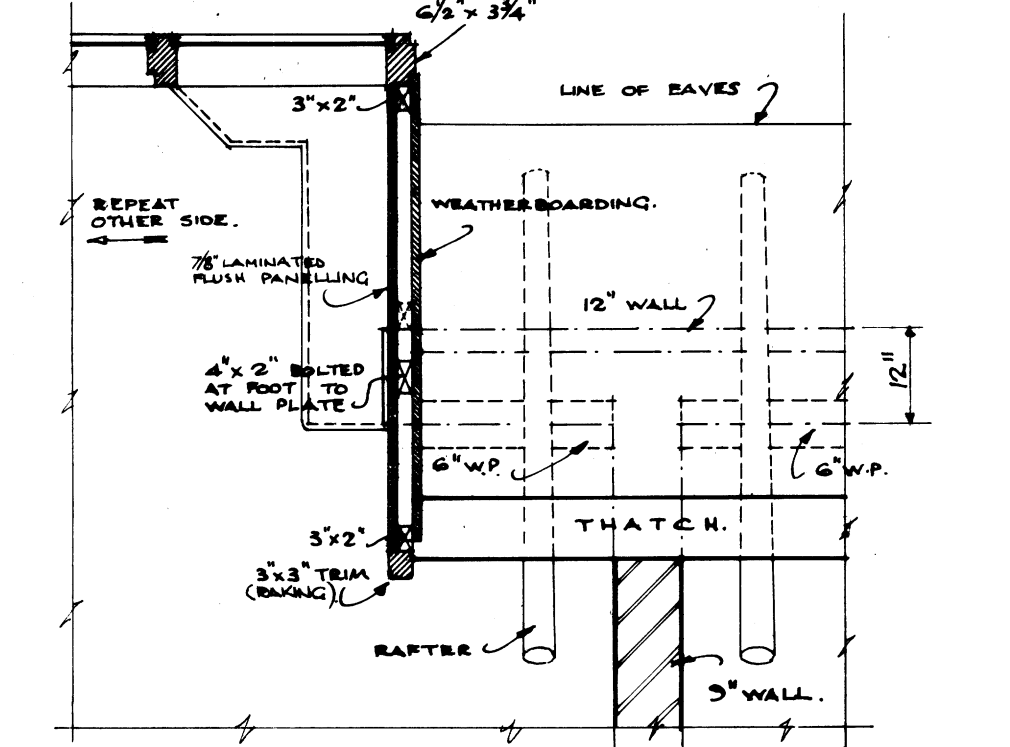

PLAN AT "XX" SHOWING CONSTRUCTION OF SIDES OF BAY WINDOW.

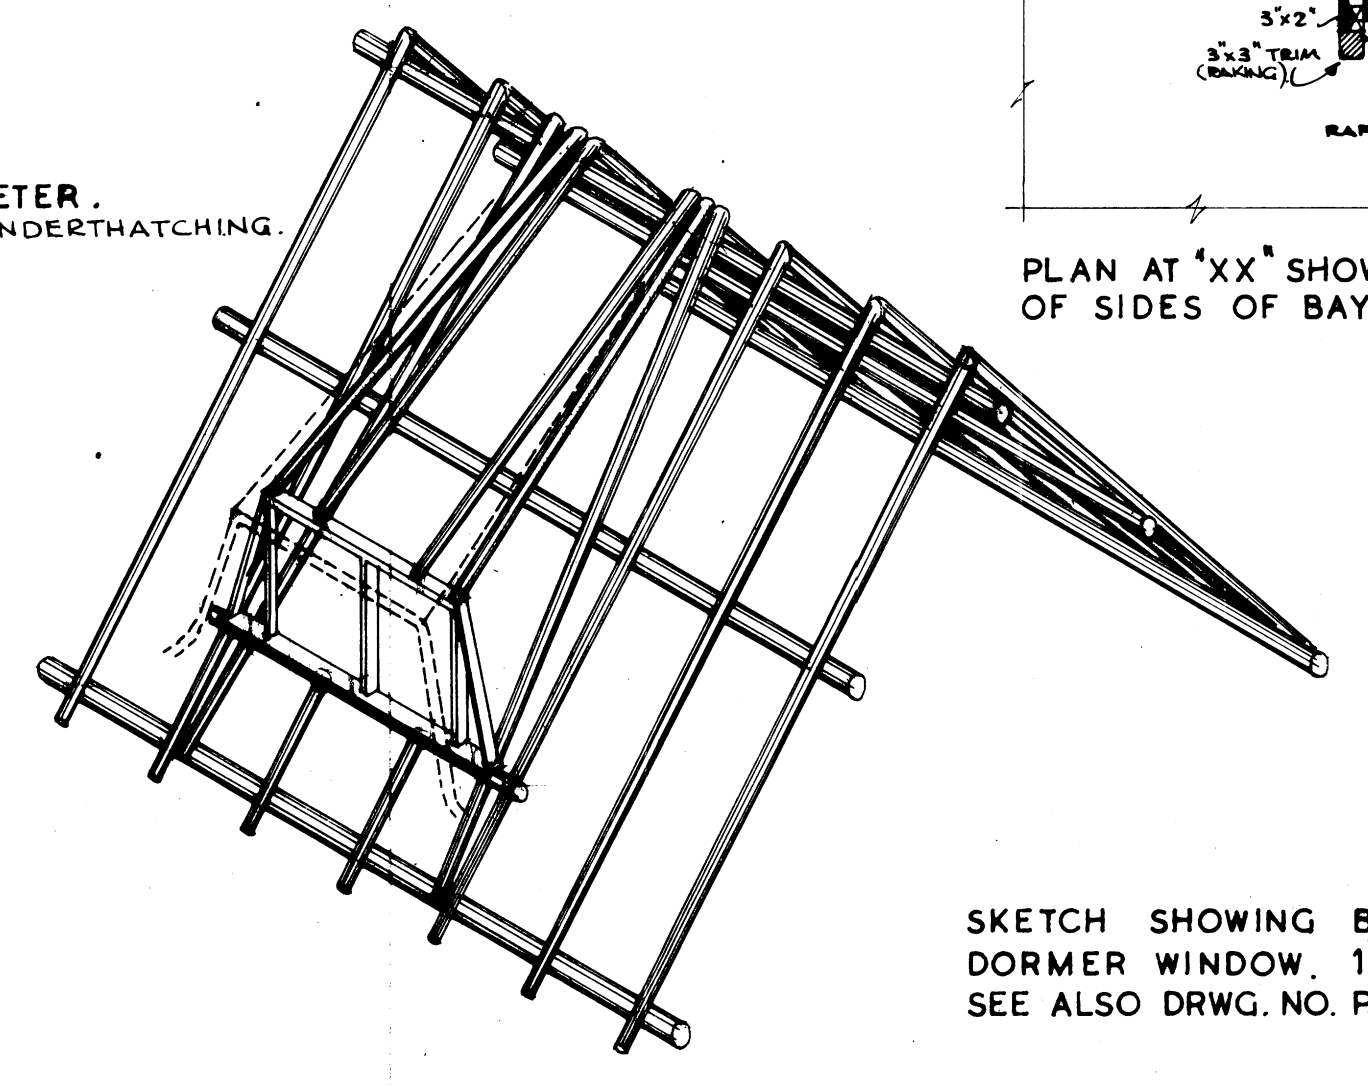

SKETCH SHOWING BASIC CONSTRUCTION OF DORMER WINDOW. 1'-4-0\"/>

NEW COUNTRY HOUSE FOR CONNELL O'C. MAGGS, ESQ.  
TO BE ERRECTED ON THE SOMERSET ESTATES, NEAR NABOOMSPRUIT, TRANVAAL.

ROOFING PLAN AND DETAILS.

REVISIONS:

SCALE: 1"=8-0", 1"=4-0", 1"=2-0".  
DATE: 11-4-1945.  
DRWG. NO. P.177/9.

NORMAN EATON  
A. R. I. B. A., M. I. A.  
CHARTERED ARCHITECT.  
VELRA HOUSE - PRETORIA.