


Kobus van Wyk.

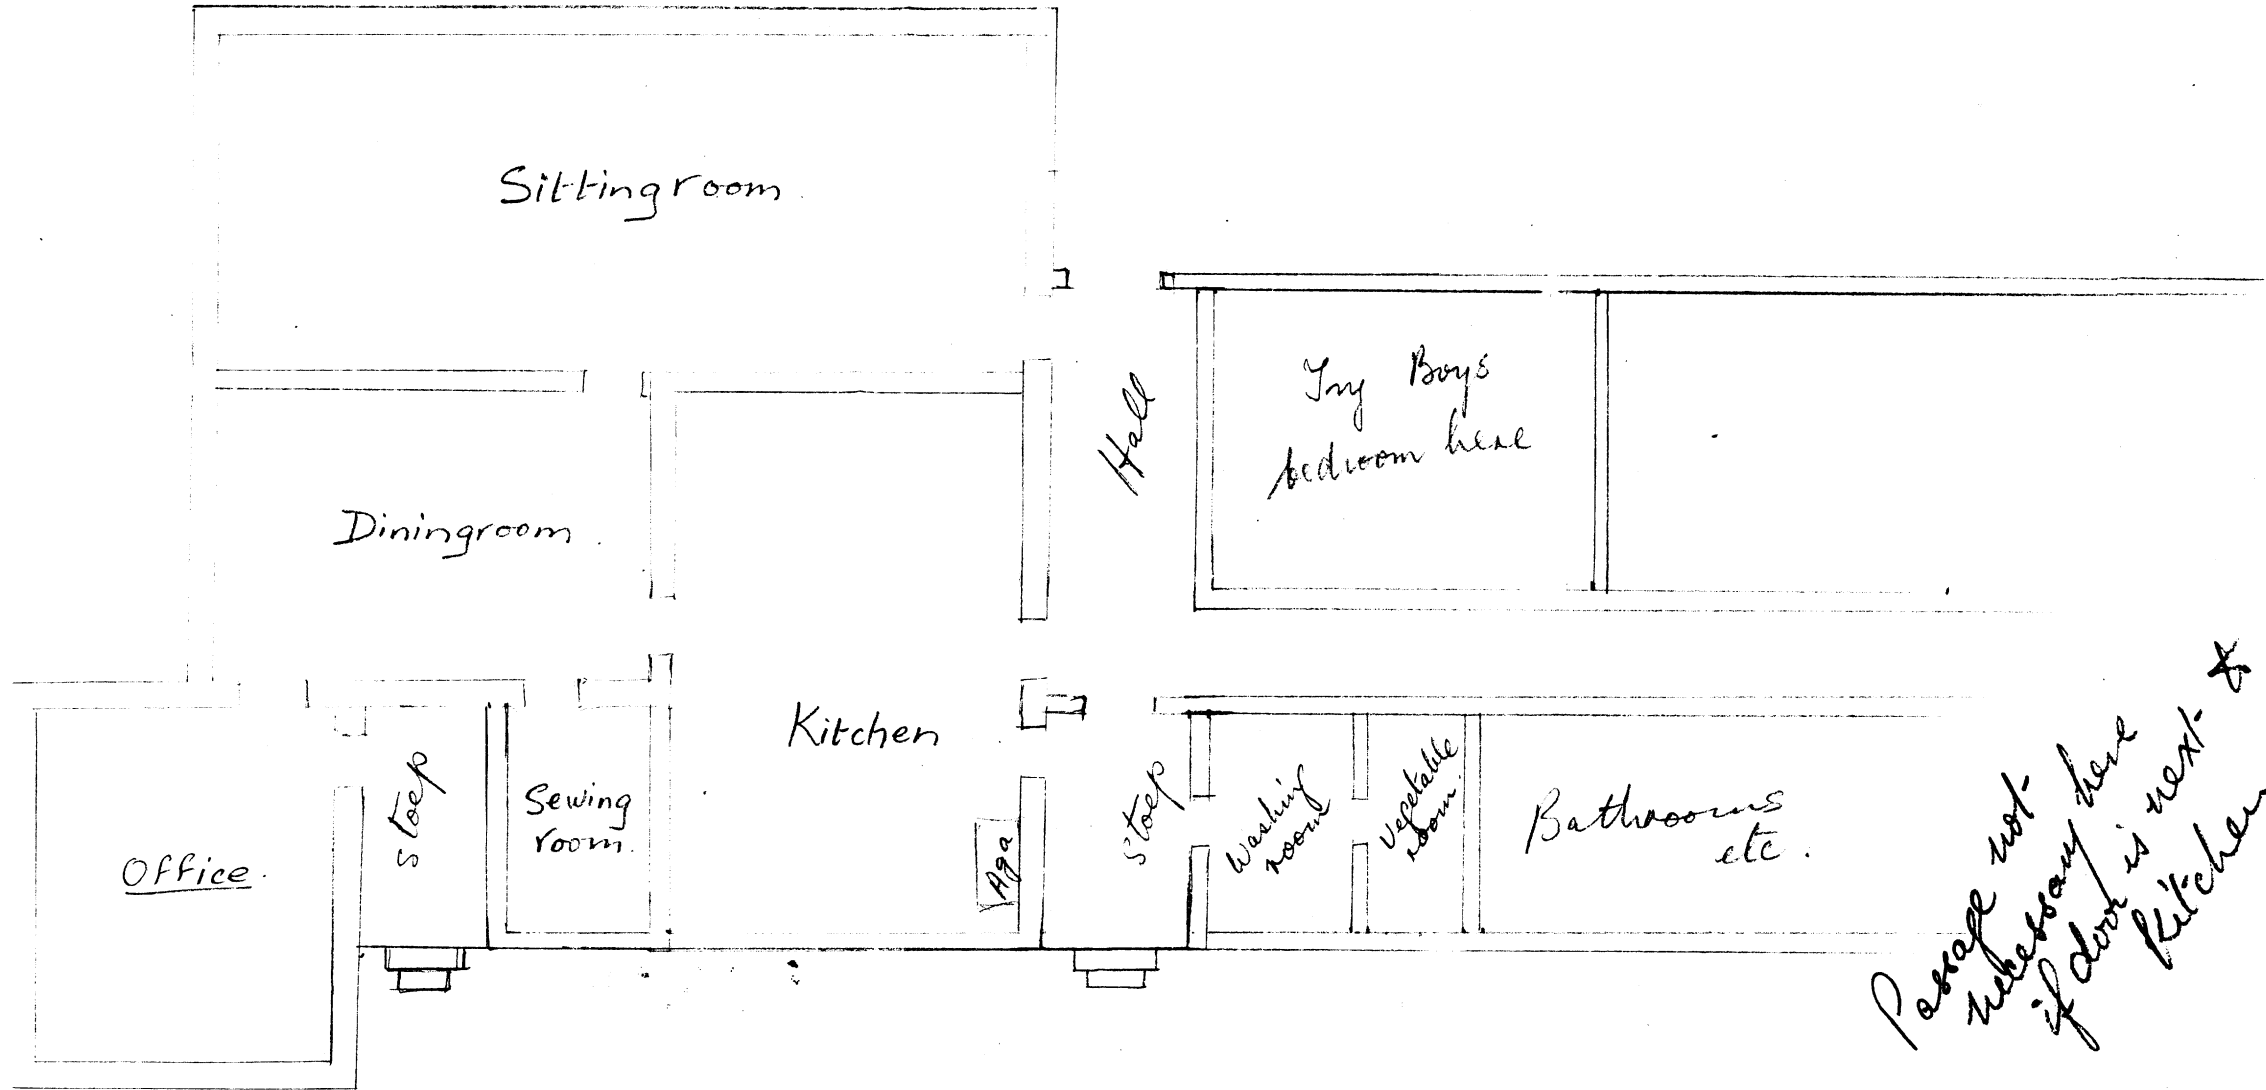

Passage not
necessary here
if door is next to
kitchen *