




NORTH ELEVATION.

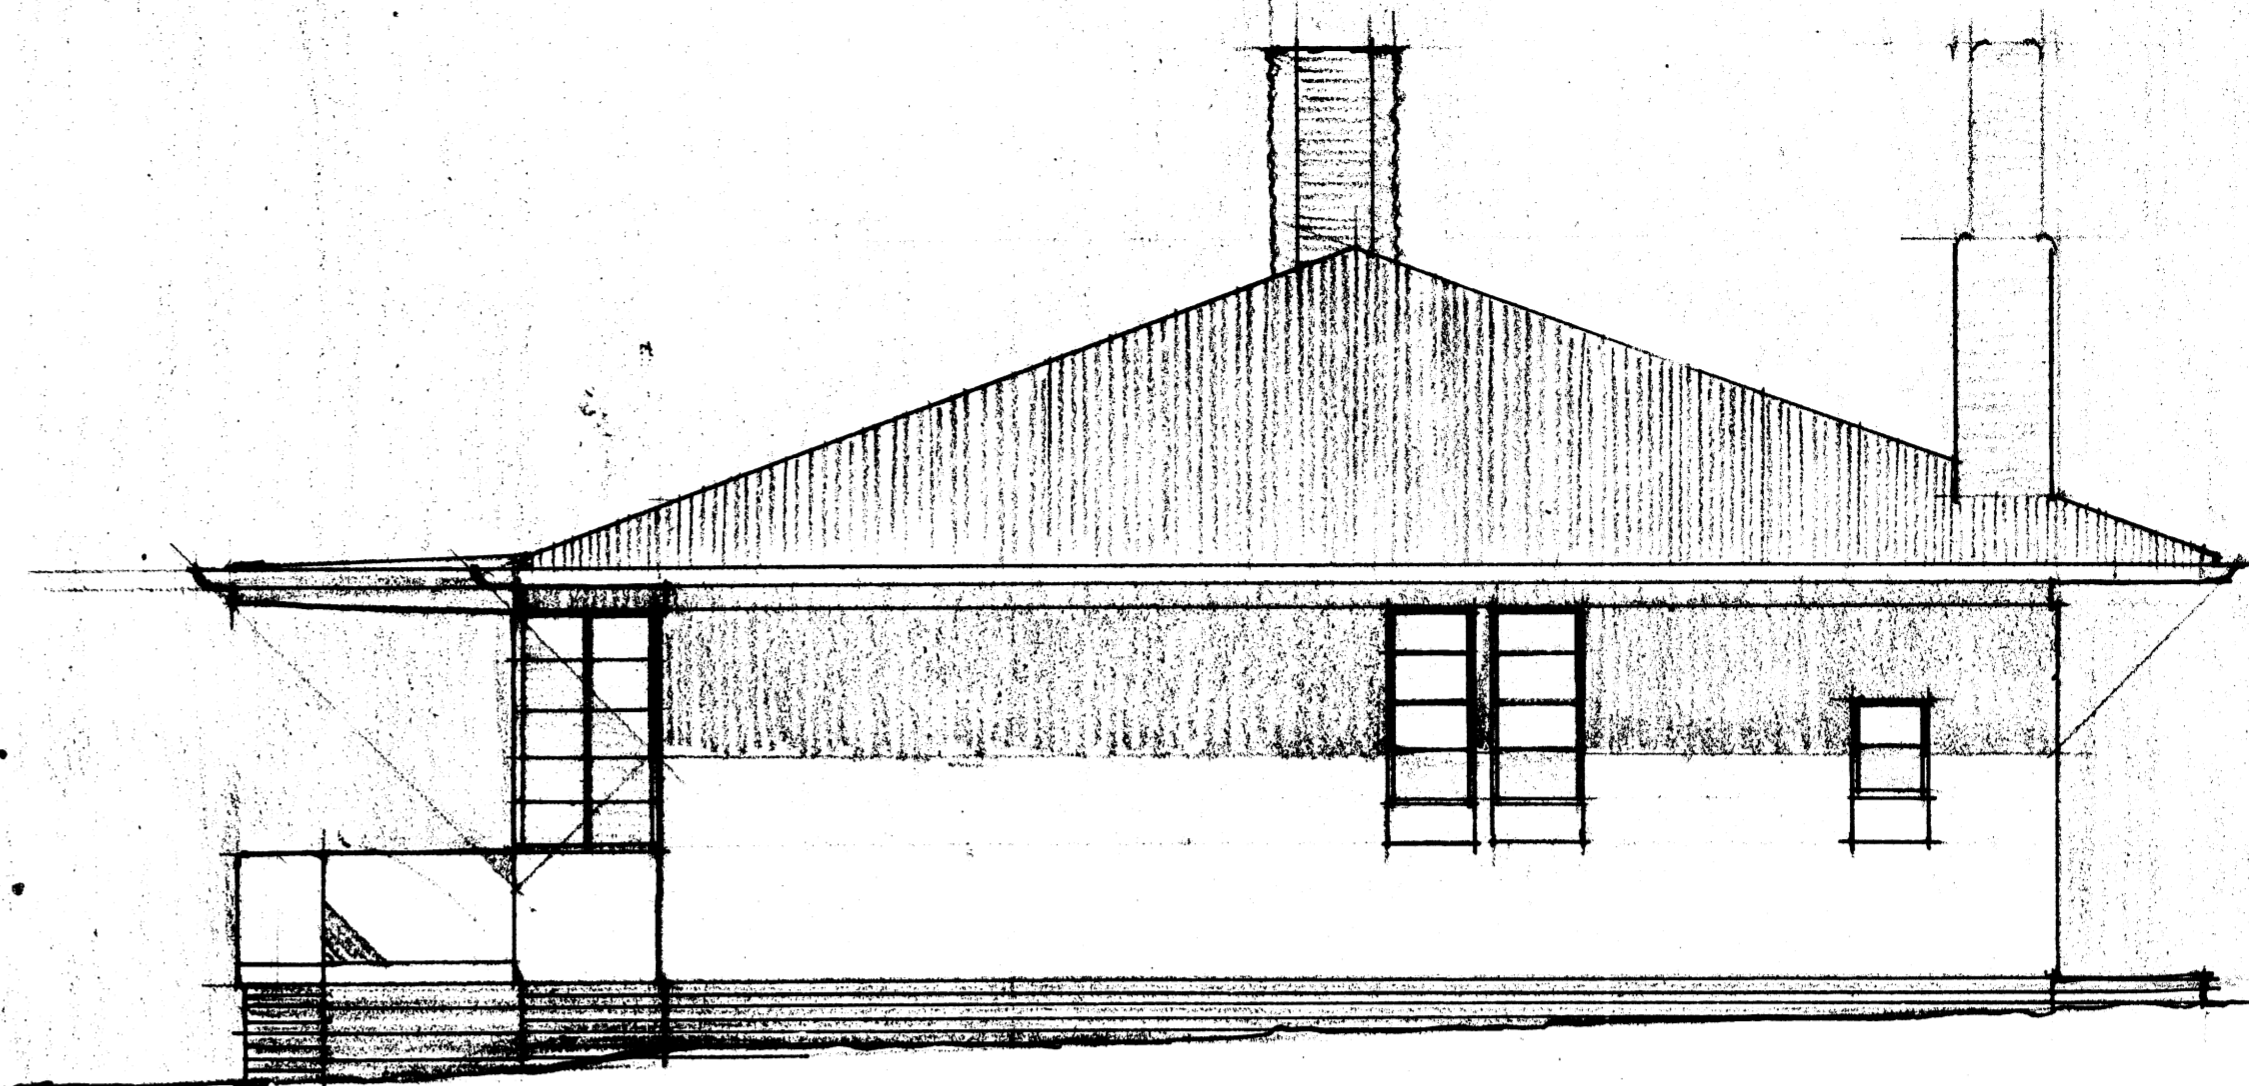


WEST ELEVATION.

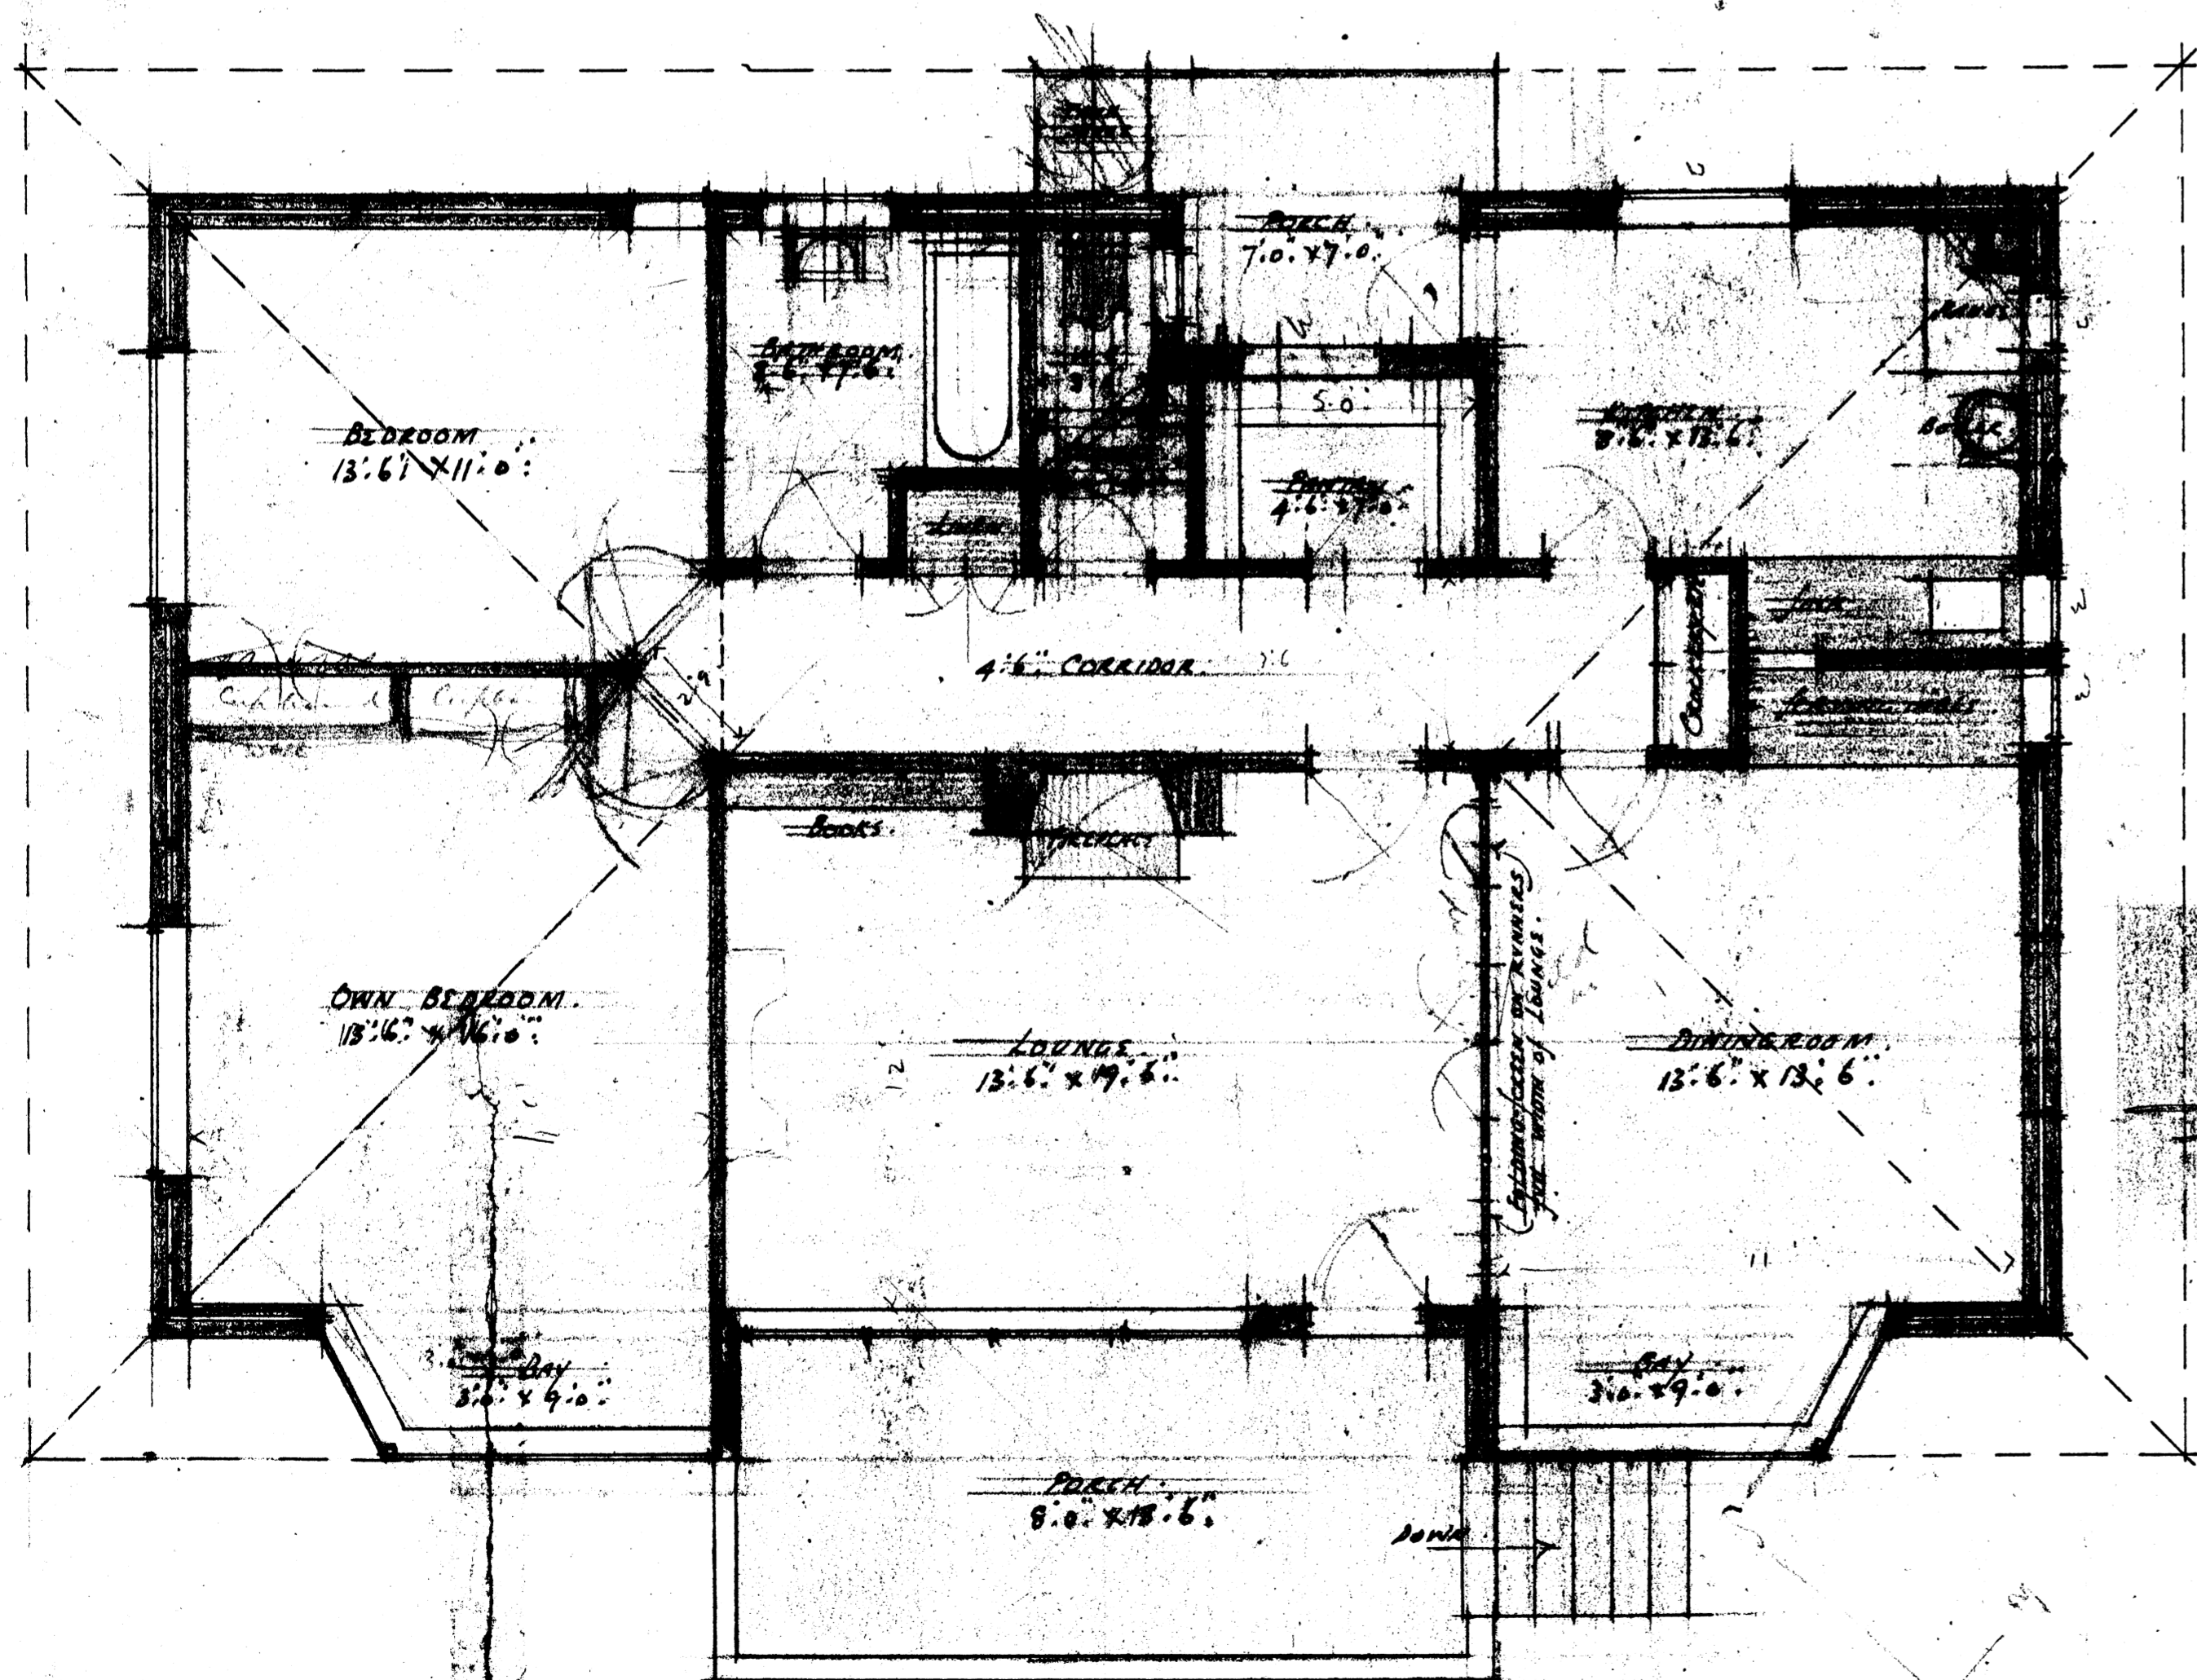

Proposed Manager House at Sabie
for Barclays Bank D.C.F.O
1/4" scale sketch.

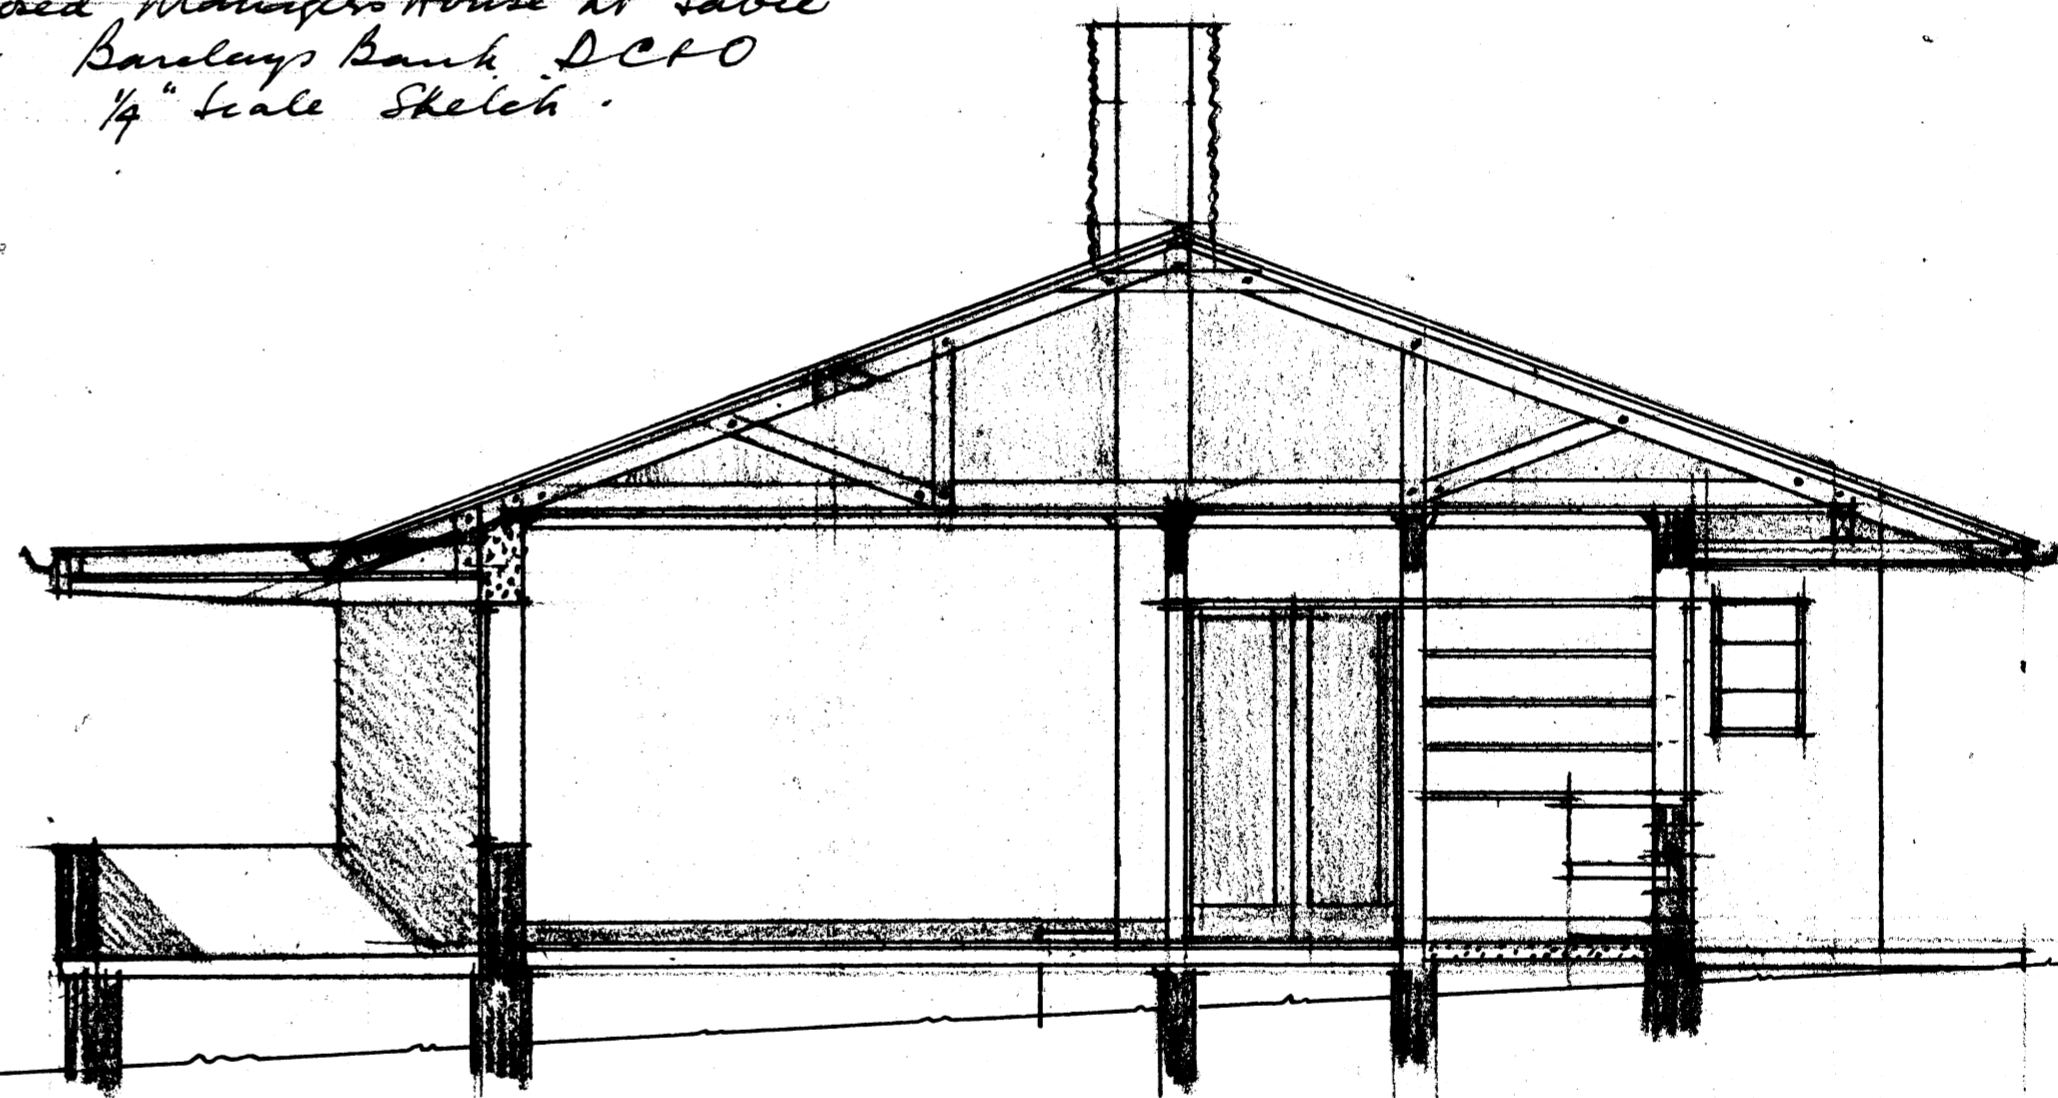

Cross-section

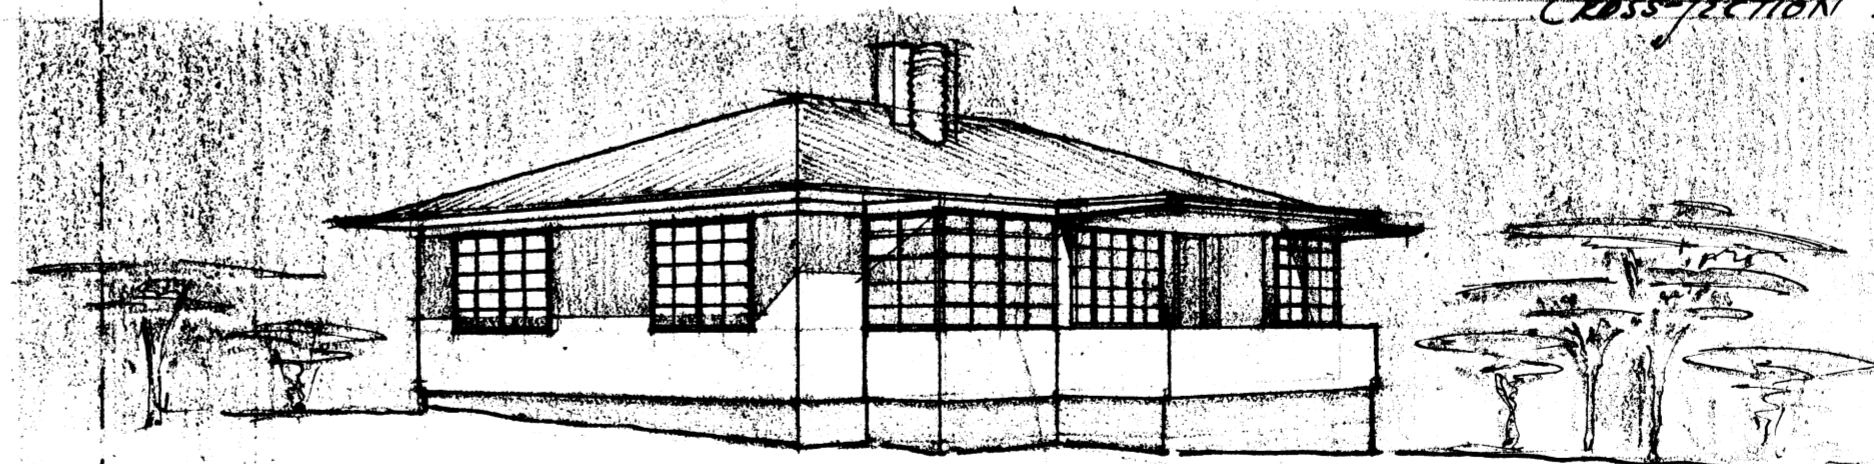

PERSPECTIVE FROM NORTH EAST ASPECT.

N.W. Eaton. A.R. I.B.A.
Architect
Pretoria

1/4" Scale
Wood window shutters
100% covered for removal
to give bigger front

P112/1