

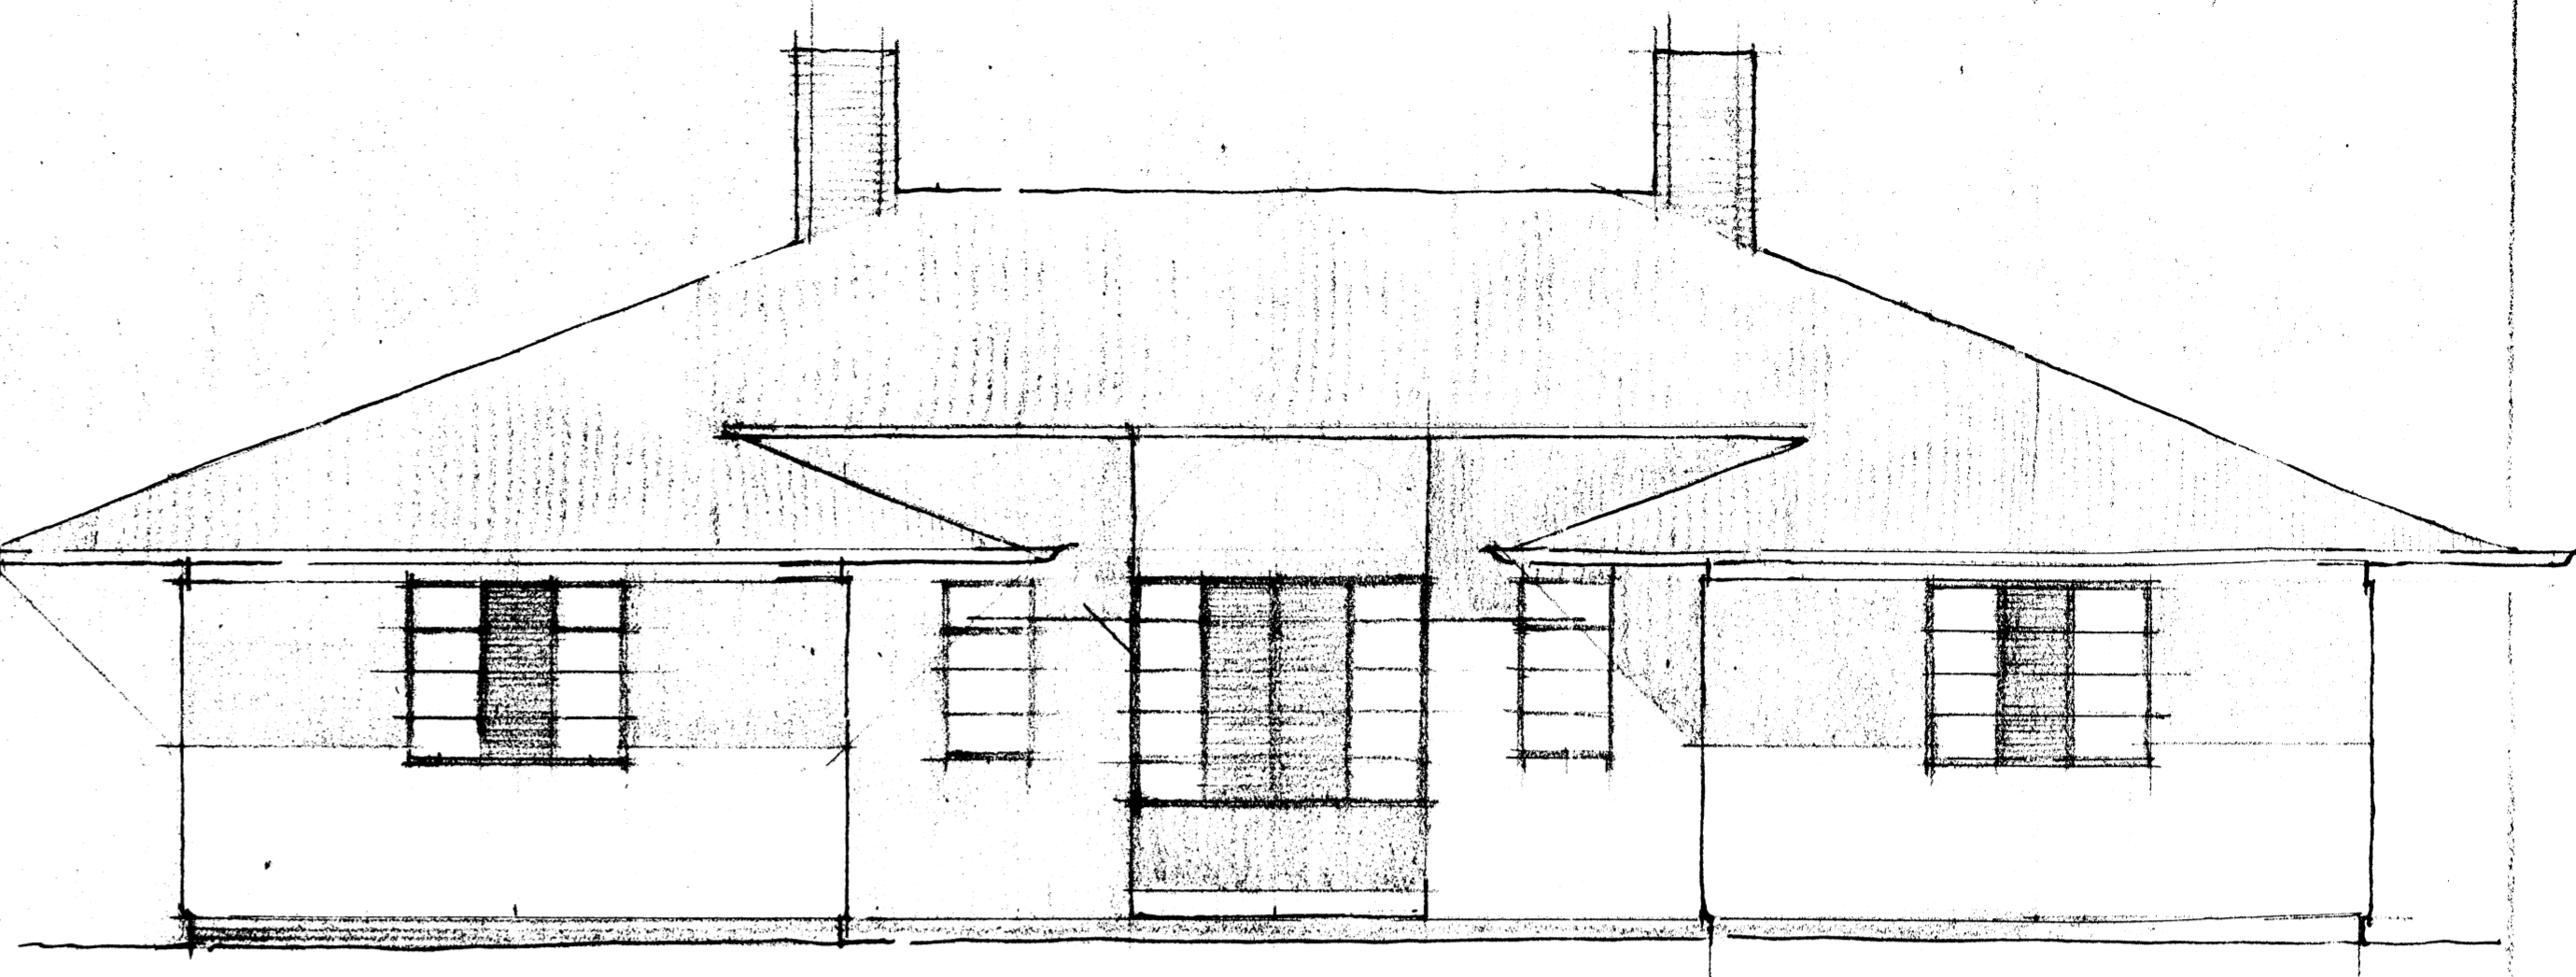


North Elevation

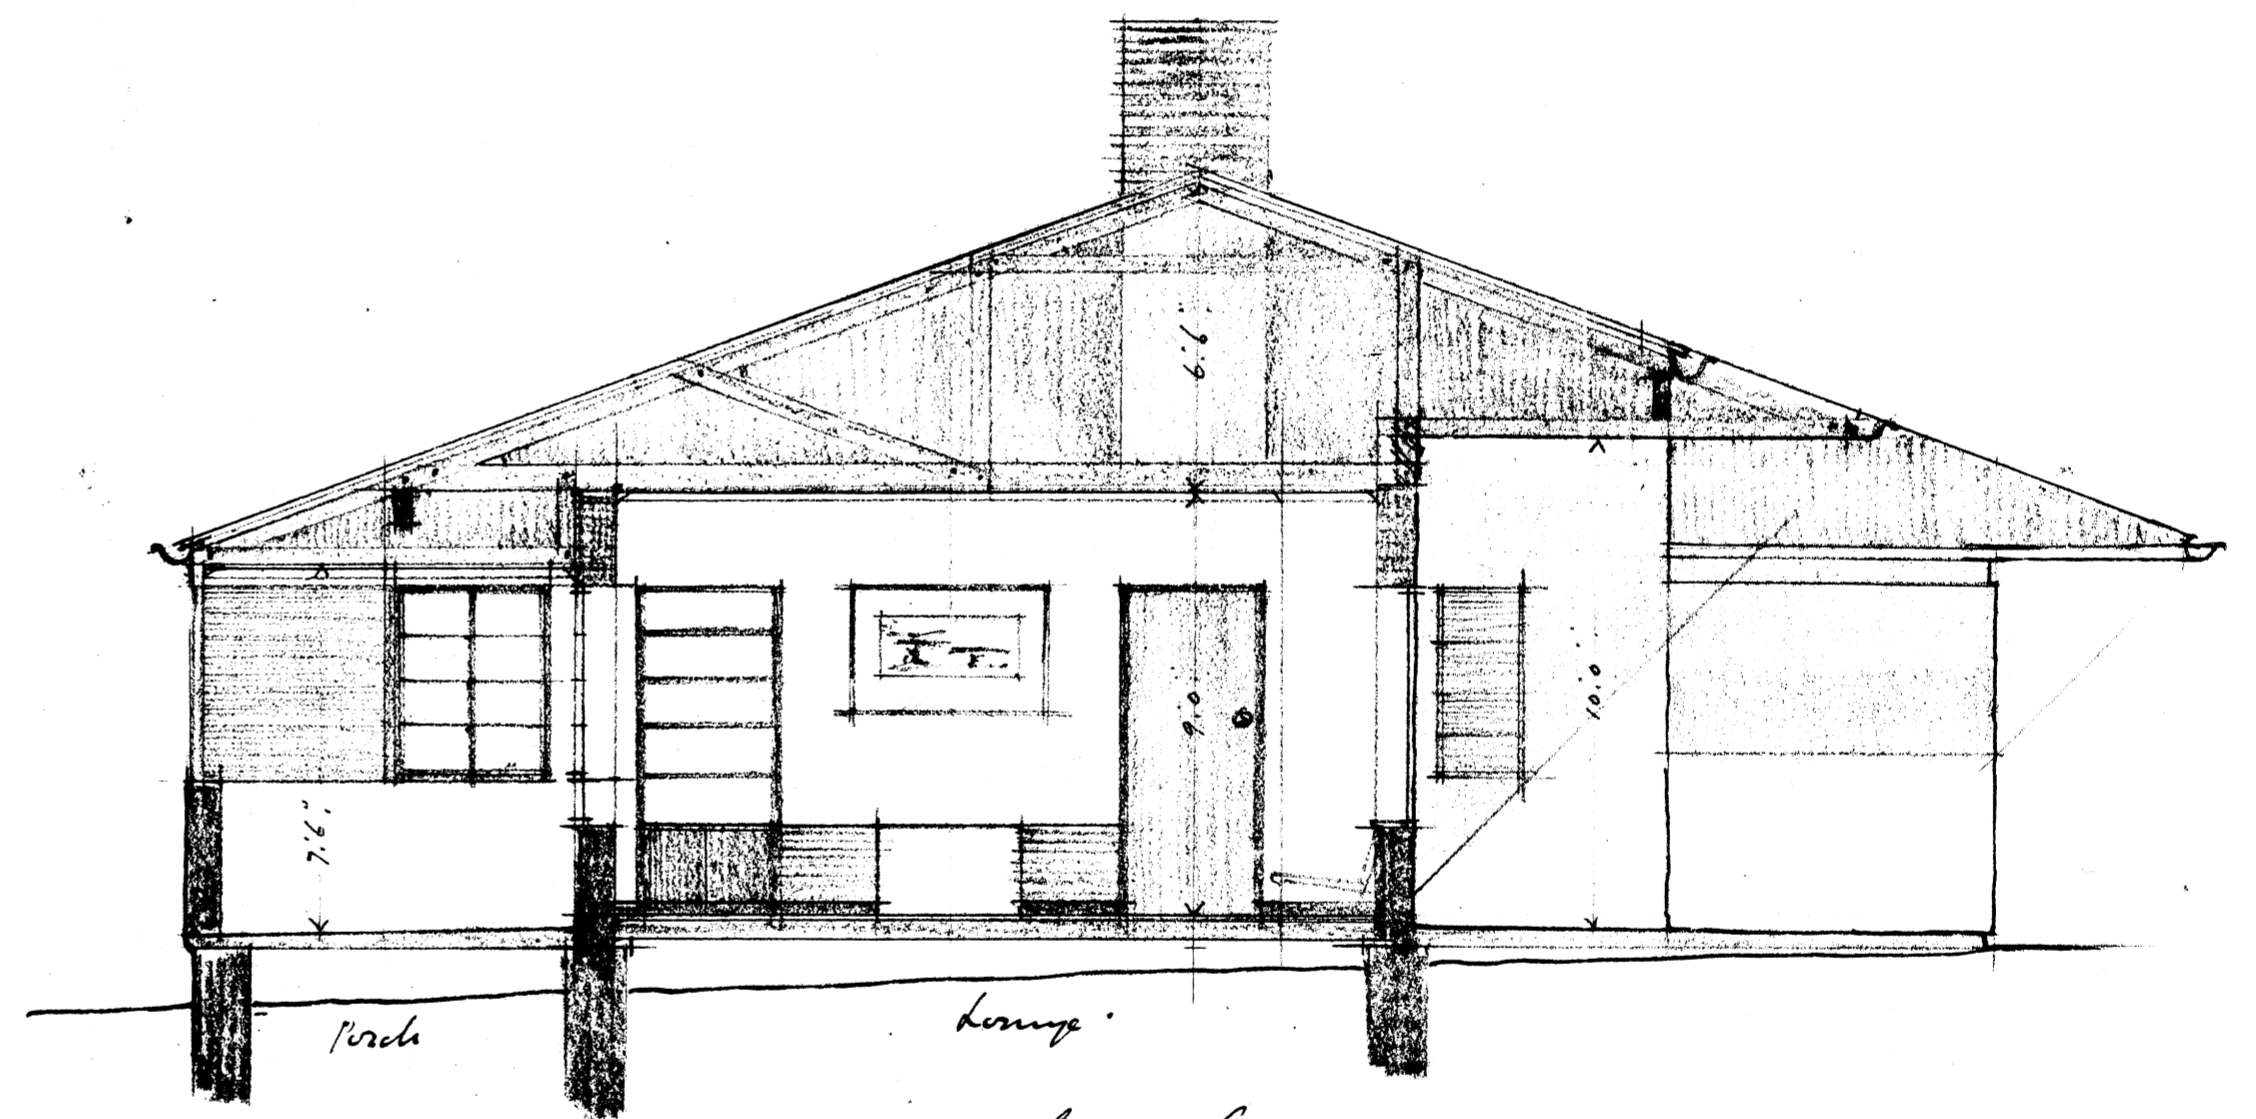

South Elevation

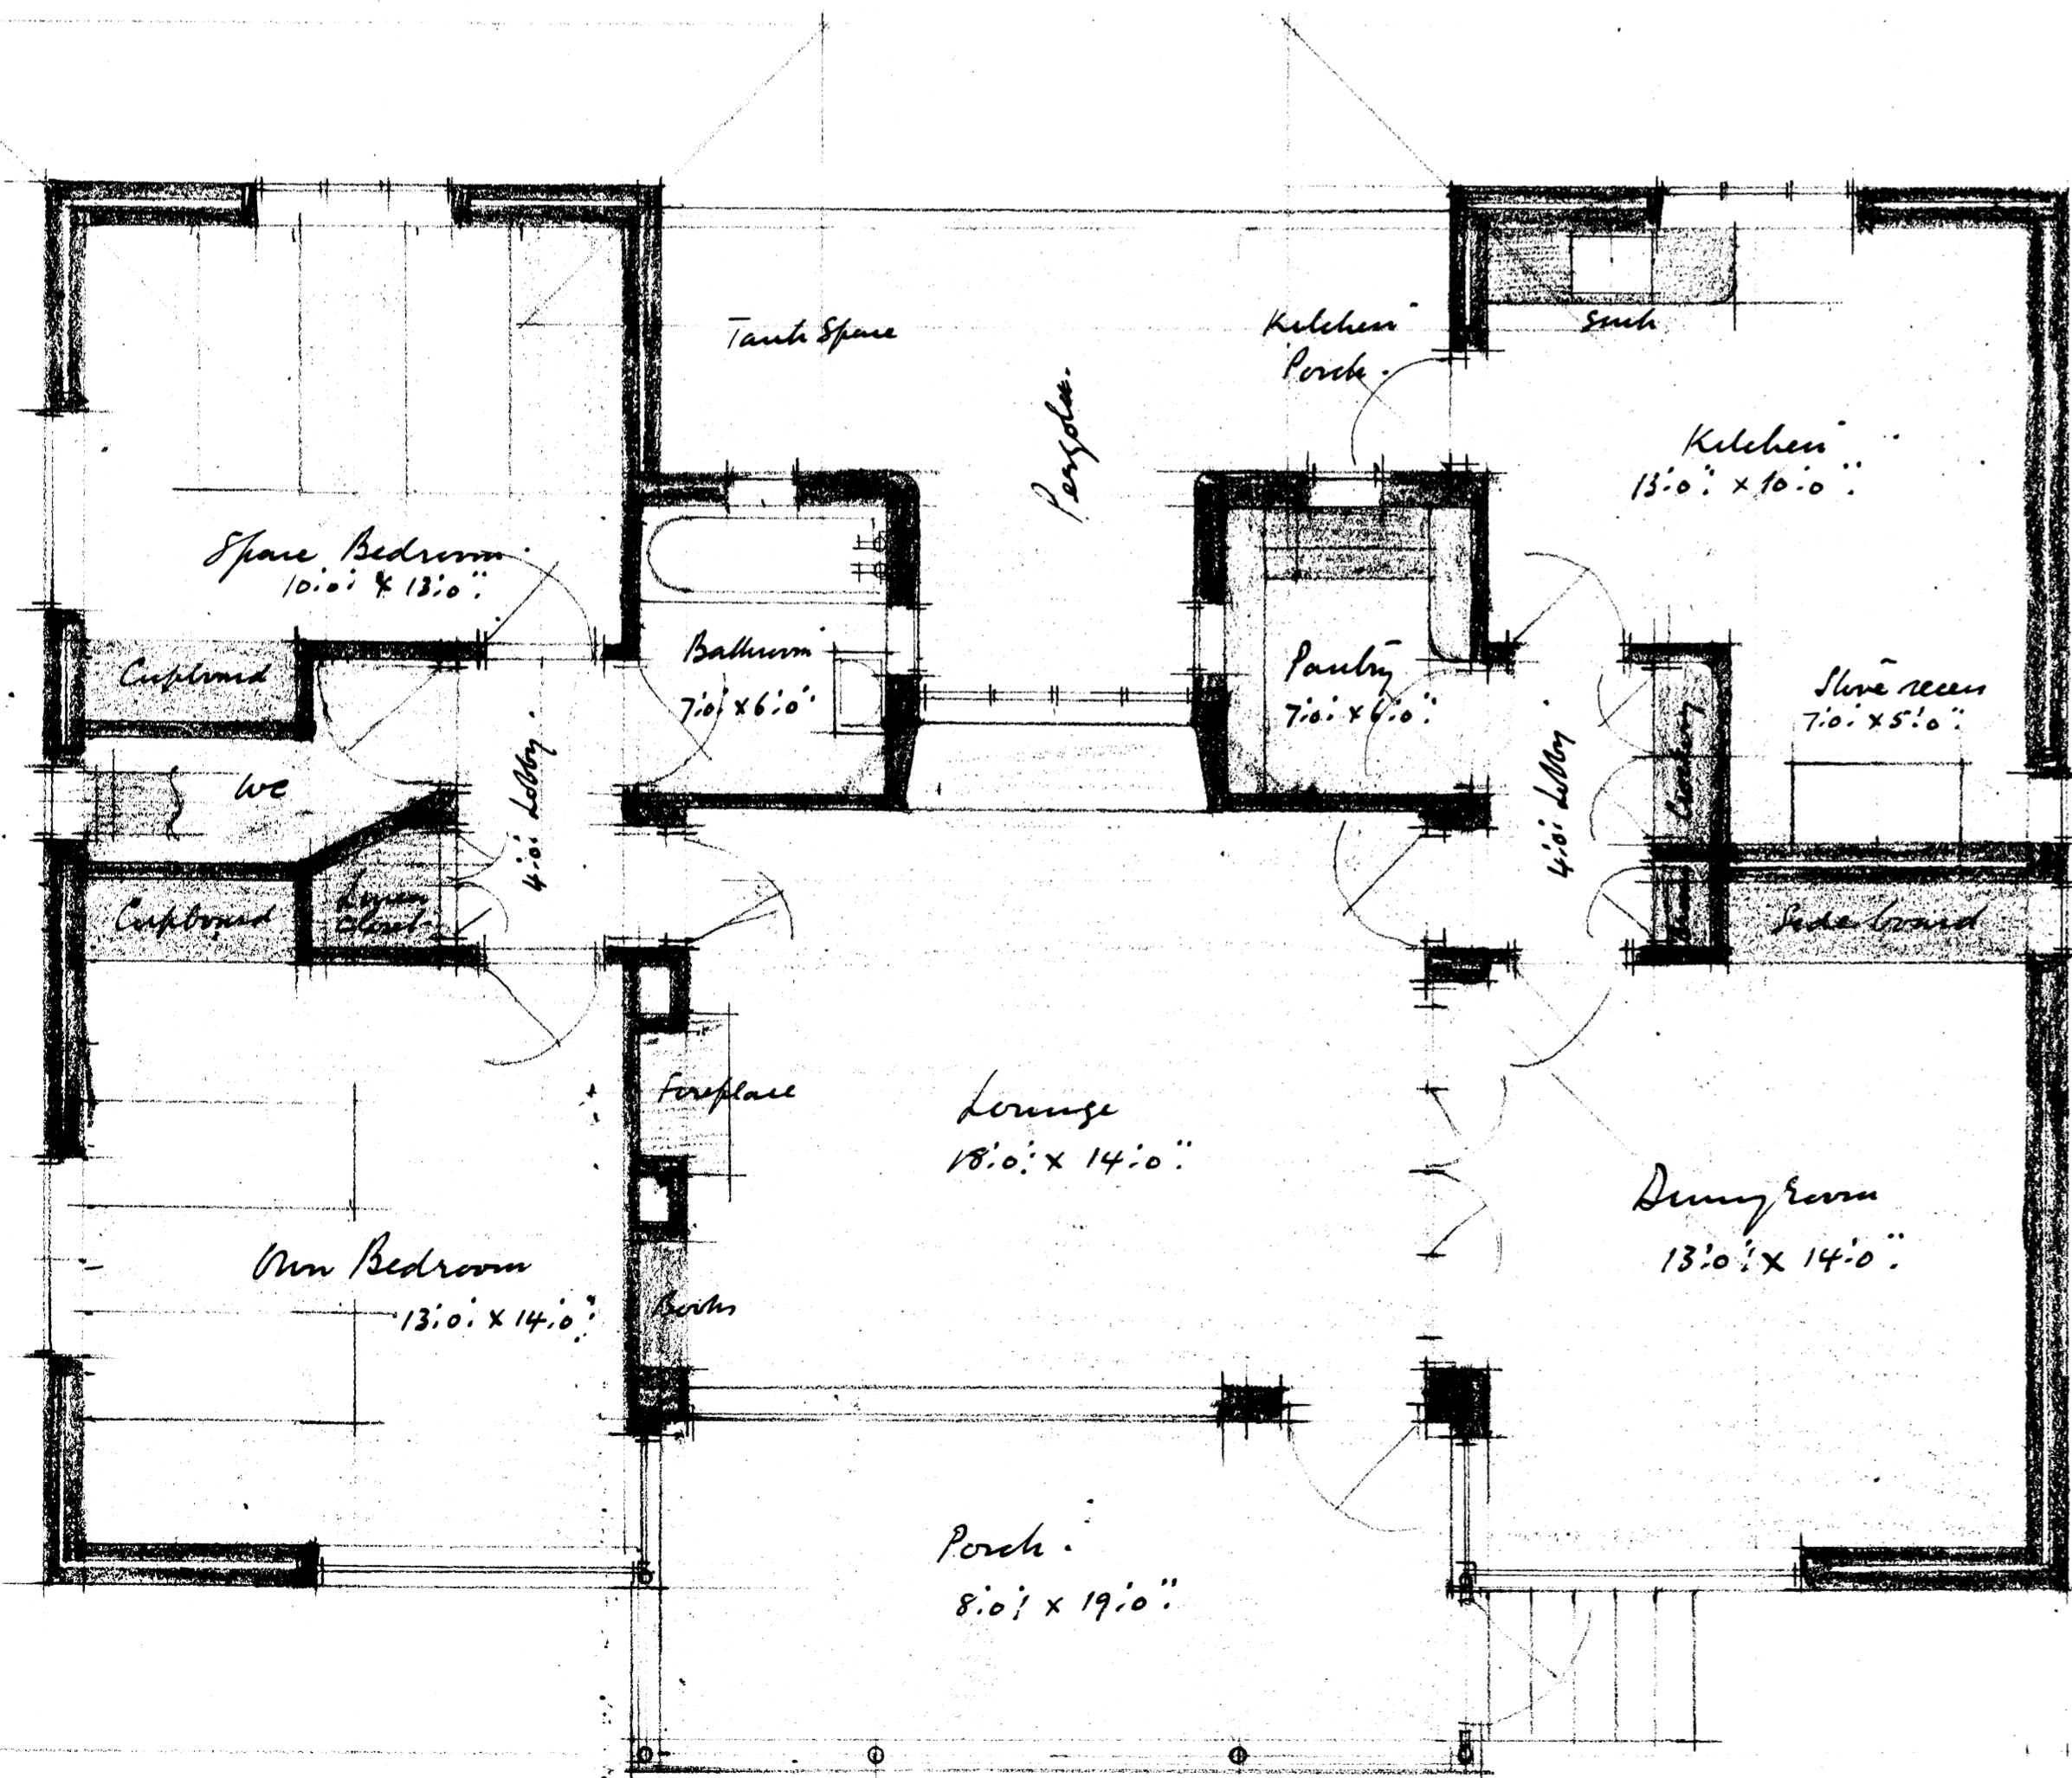

Cross Section

Proposed Woman's Home at Sabie
 Alternative Plan.
 Scale 1/4" = 1 Foot.

Norman Edwin ARISA.
 Architect
 Palma

P 112/3