



HOUSE ON ERF N° 255 BROOKLYN for P. J. THERON ESQ.
1/16" SCALE SKETCH PLAN ①

DRAWING N° T3309p

13/9/36

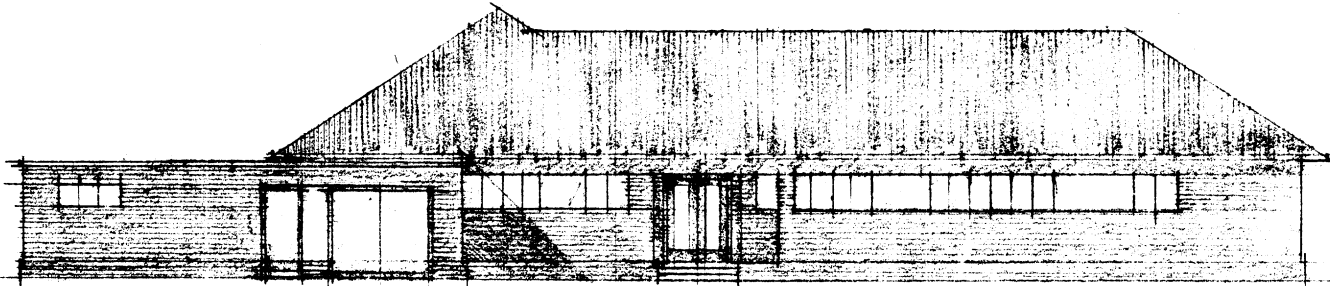


SOUTH ELEVATION

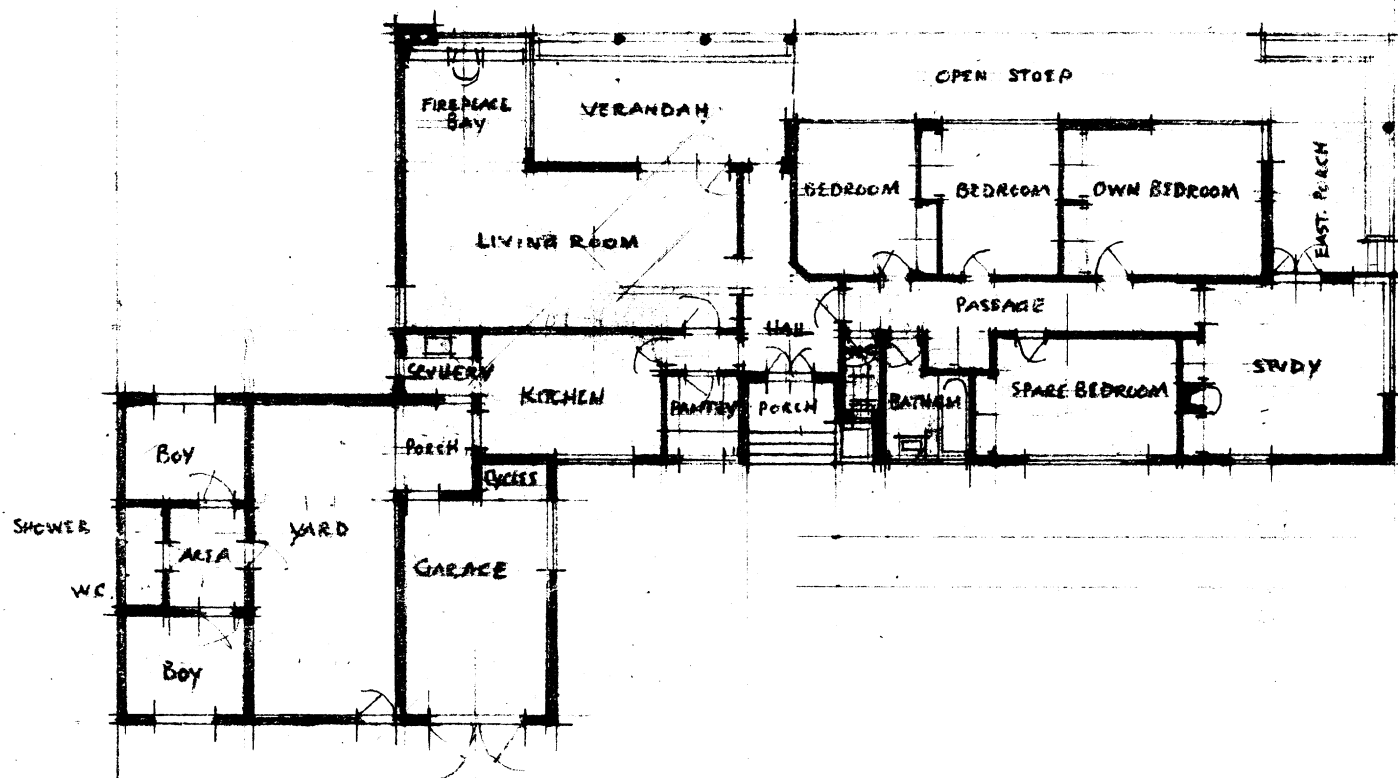

GROUND PLAN

MACKENZIE STREET

PIEMAR STREET

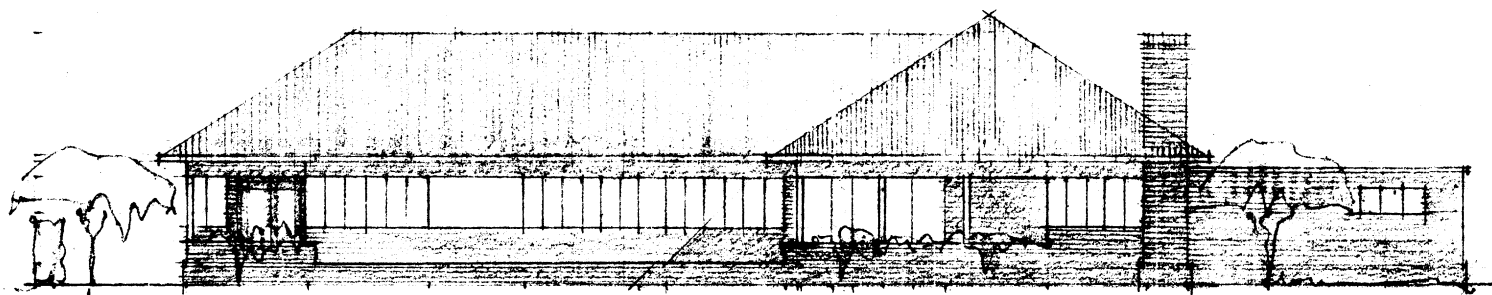

NORTH ELEVATION

60 32
31 40
10 10

49 69
11
57

Norman Eaton ARIBA
CHARTERED ARCHITECT
GRISHAM BUILDINGS
PRETORIA.

P. 78/1