



Existing Hedge


EXISTING TERRACE

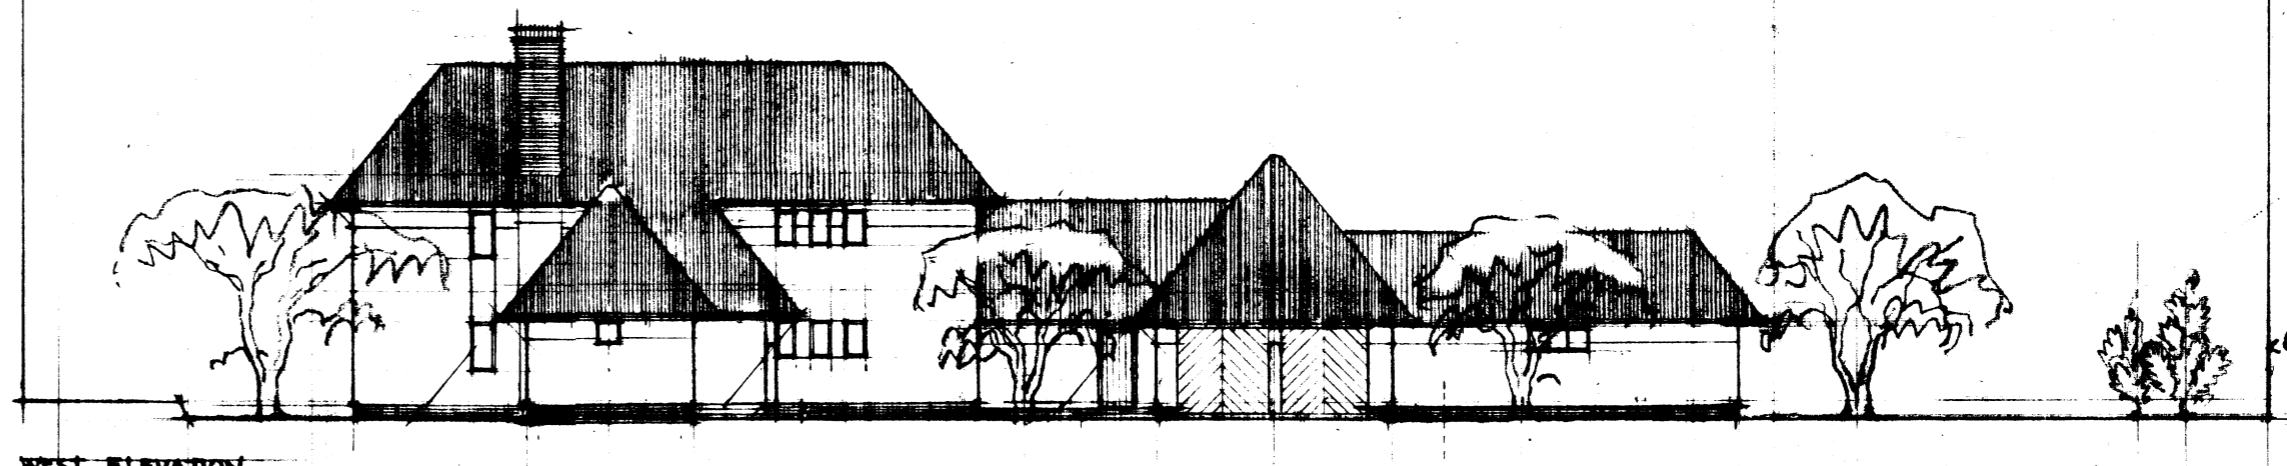

WEST ELEVATION


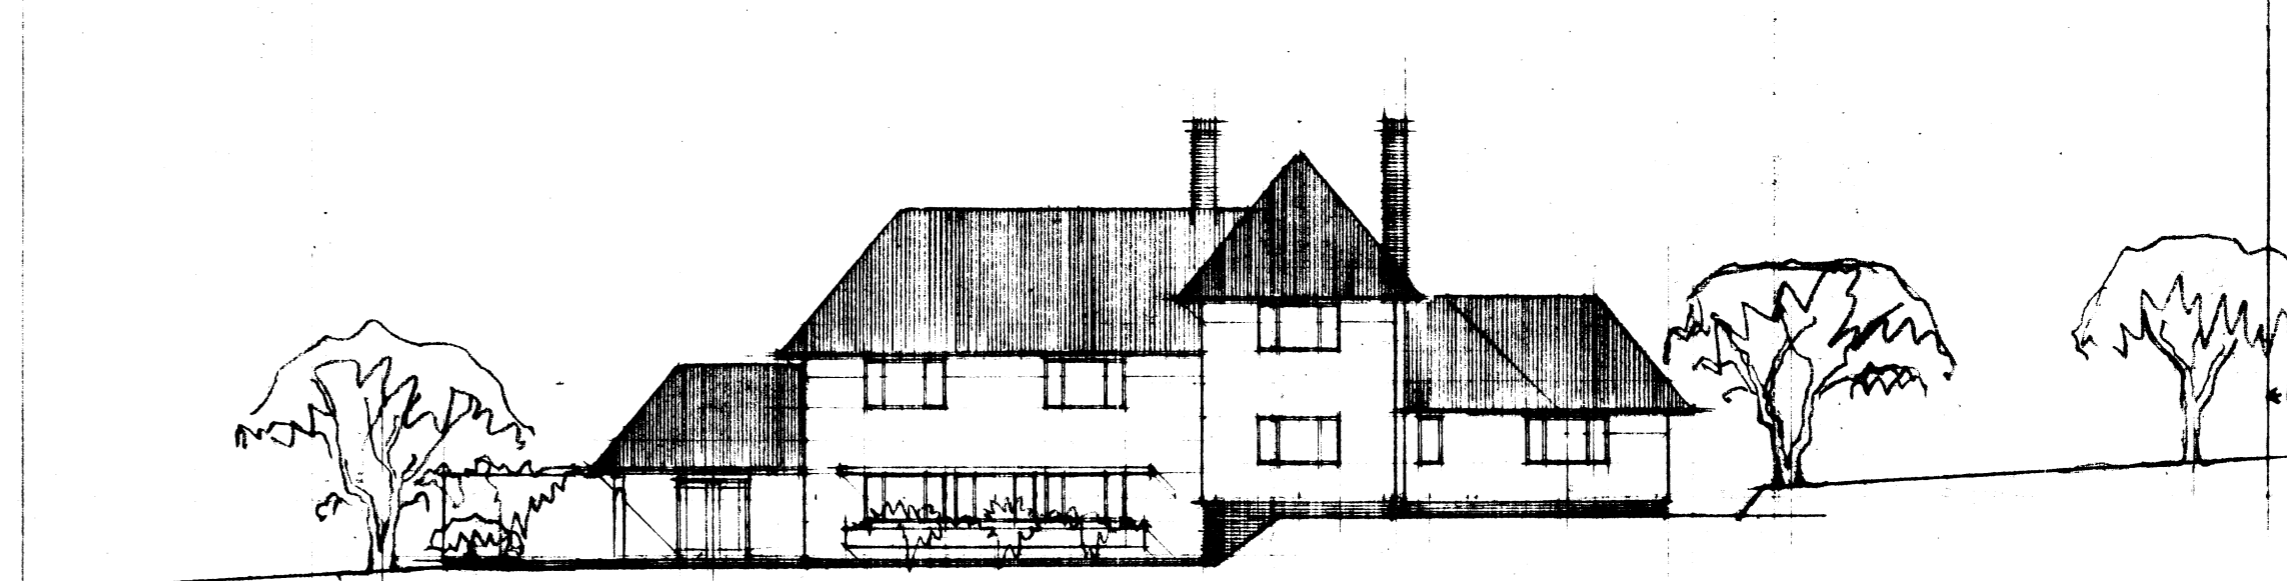


NORTH ELEVATION

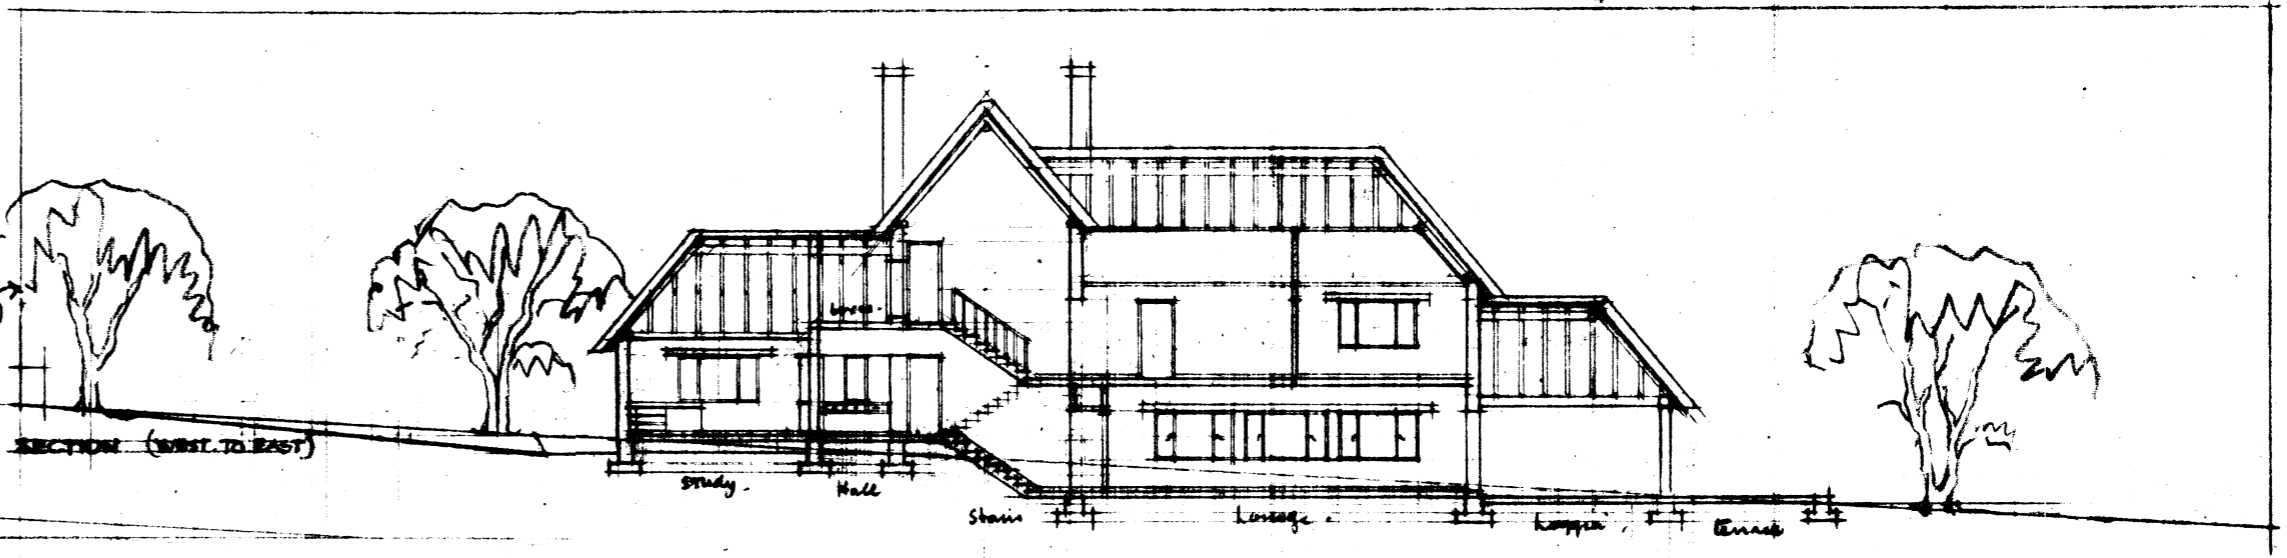


EAST ELEVATION (WEST TO EAST)


West boundary fence

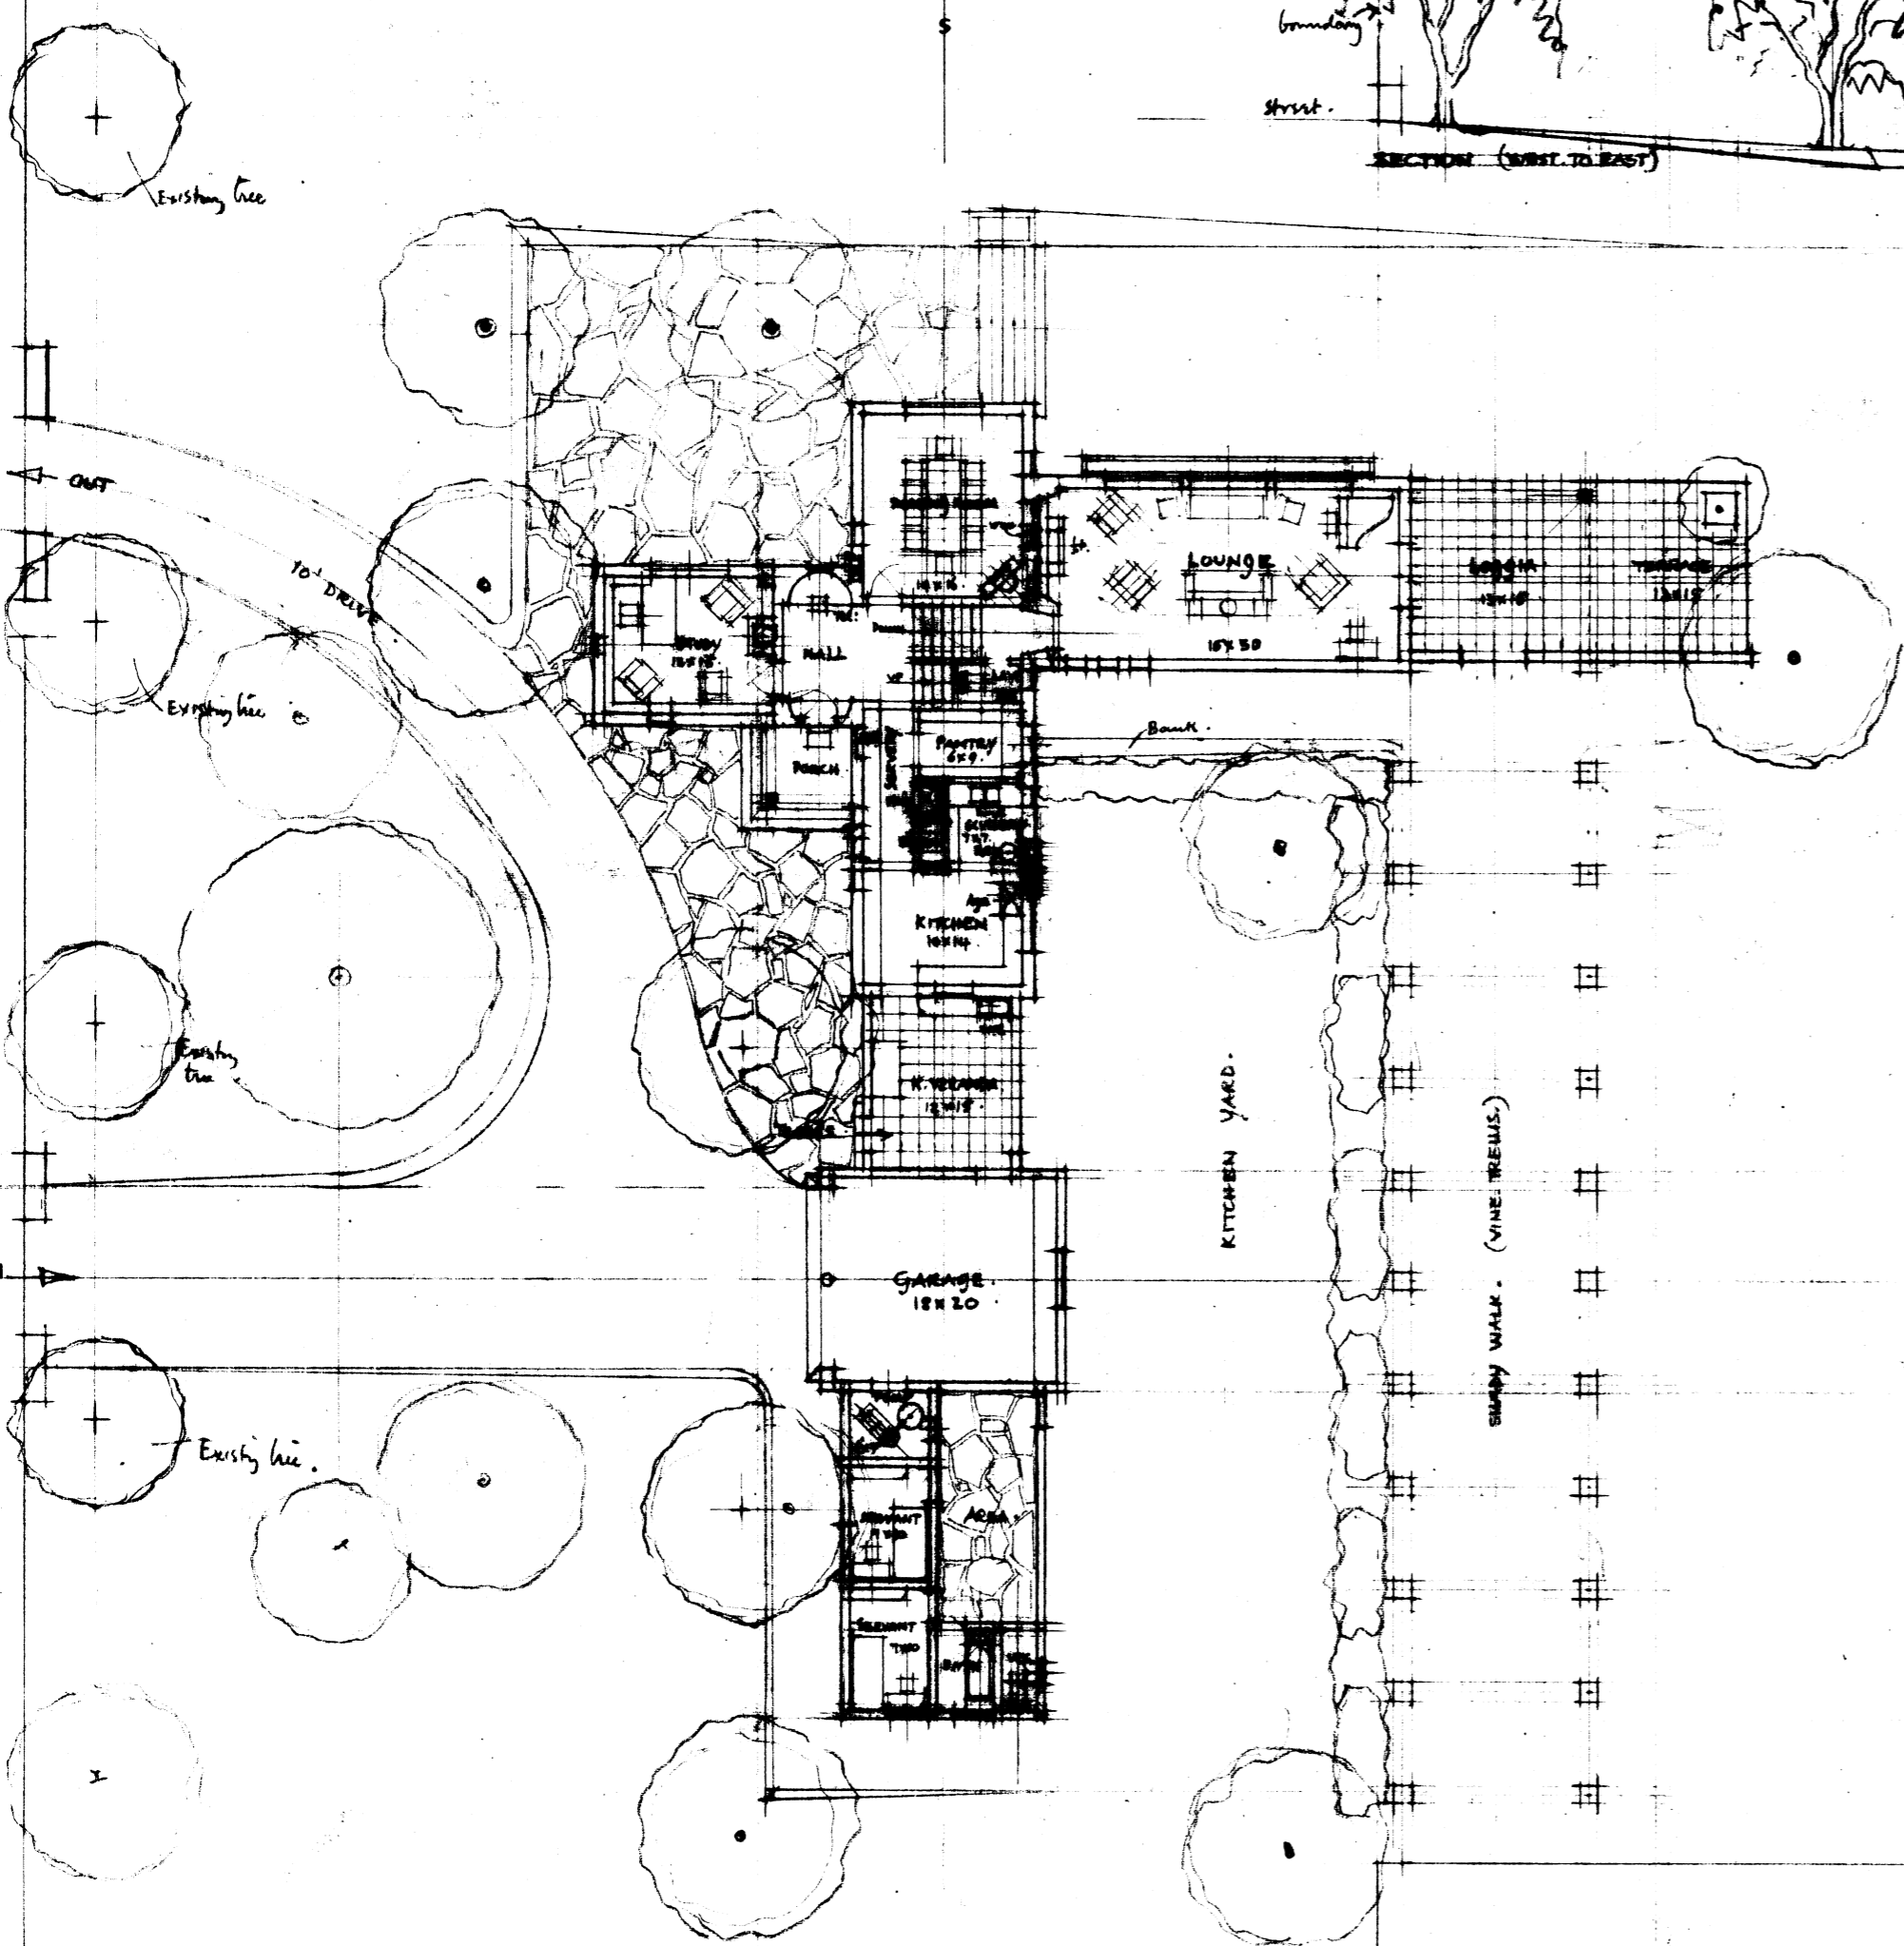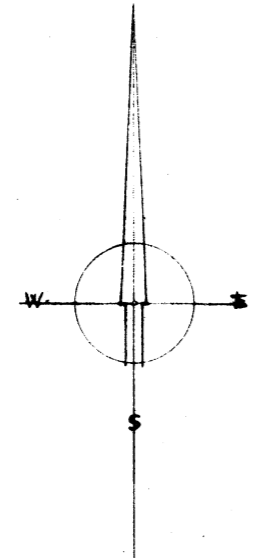

GROUND PLAN OF HOUSE AND SITE

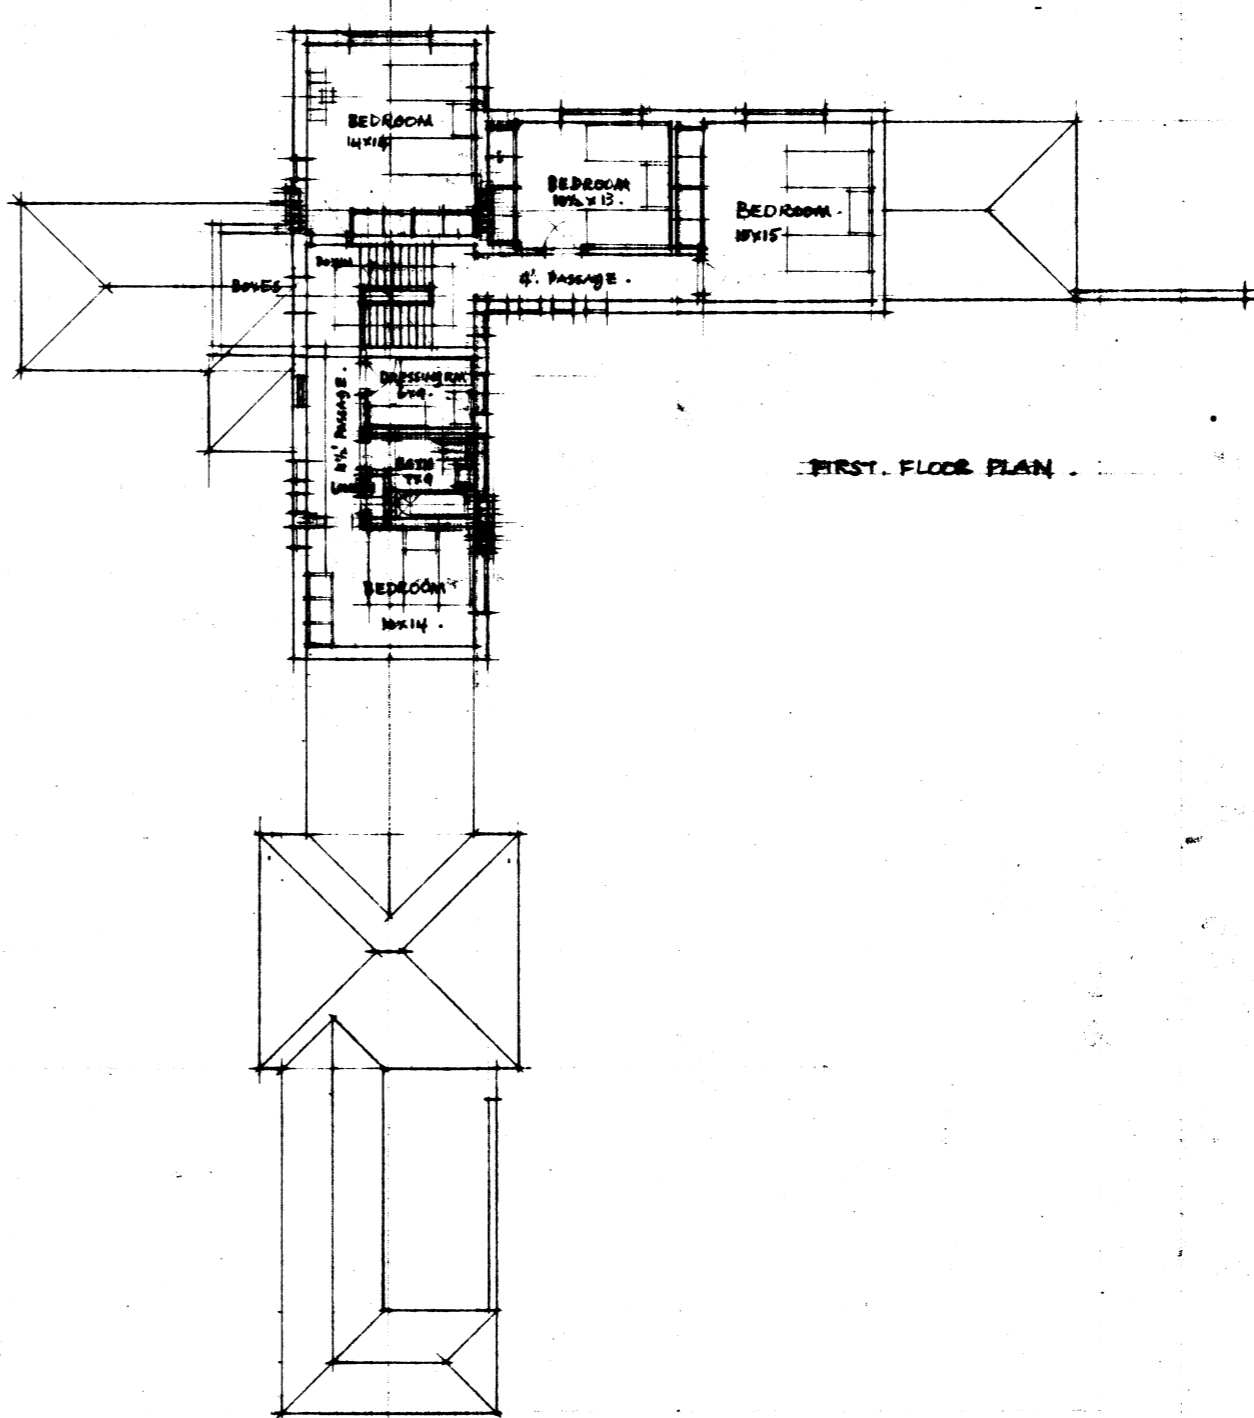

FIRST FLOOR PLAN

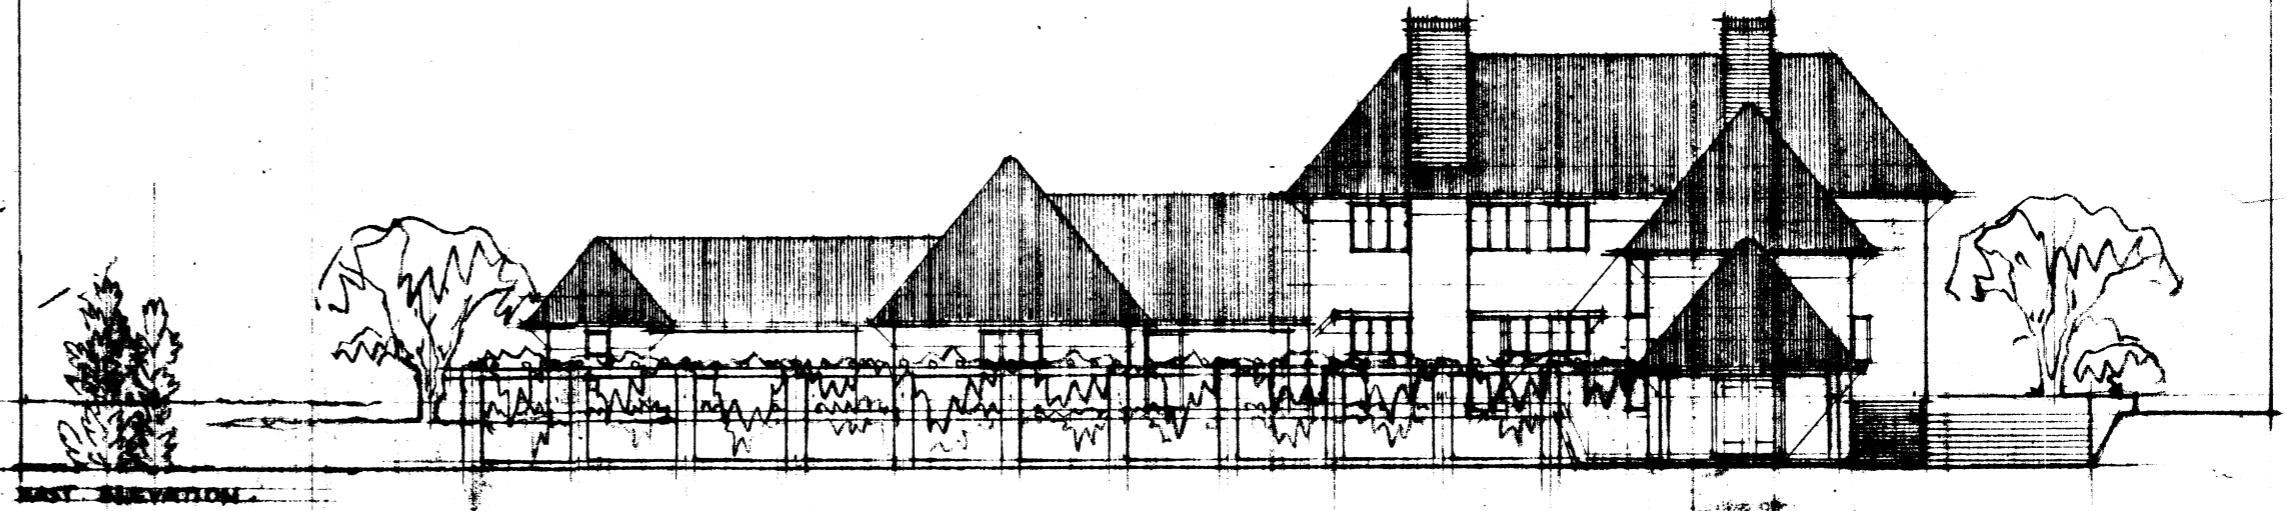

SOUTH ELEVATION

PROPOSED NEW HOUSE TO BE BUILT ON PLOT 4. ATHOLL near ILLOYO JOHANNESBURG. for MRS. D. H. TINDALL.

SIXTEENTH SCALE SKETCH PLAN.

5.11.43

Norman Eaton & Fair ARCHITECTS. PRETORIA.

RHS/H