




MOUNTAIN HOUSE TO BE BUILT NEAR WINDERSBOOM POORT. PRETORIA.
for PARTRIDGE ESQ.
1/8 Scale Preliminary Sketch.

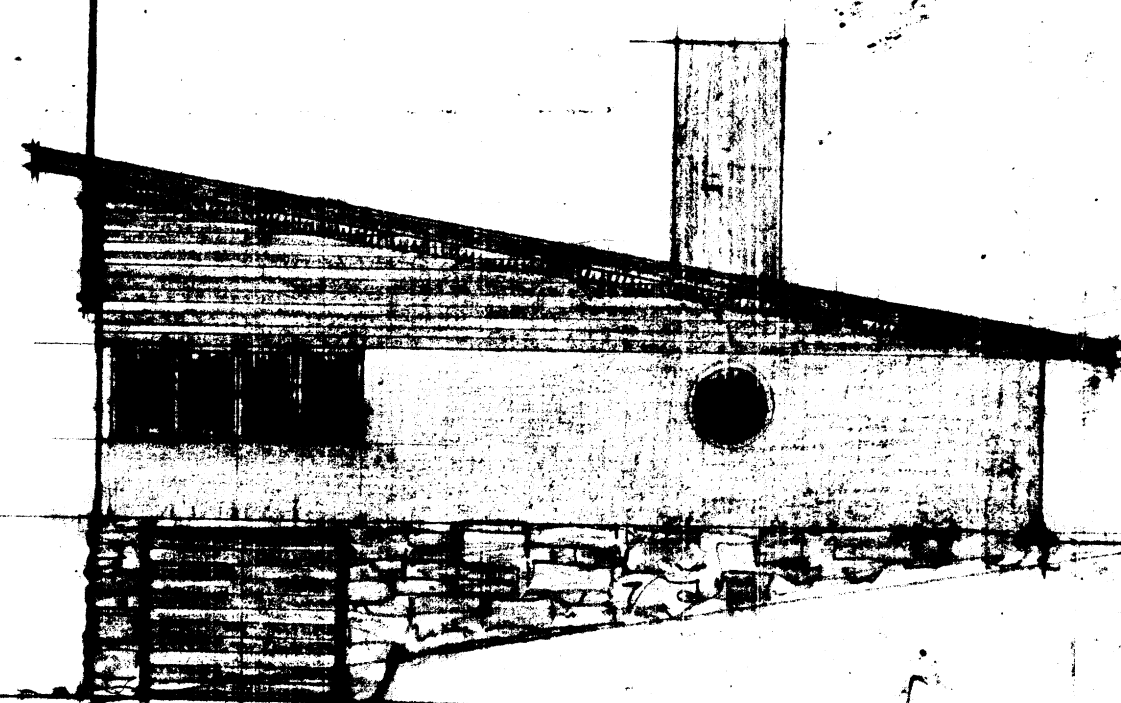

West Elevation

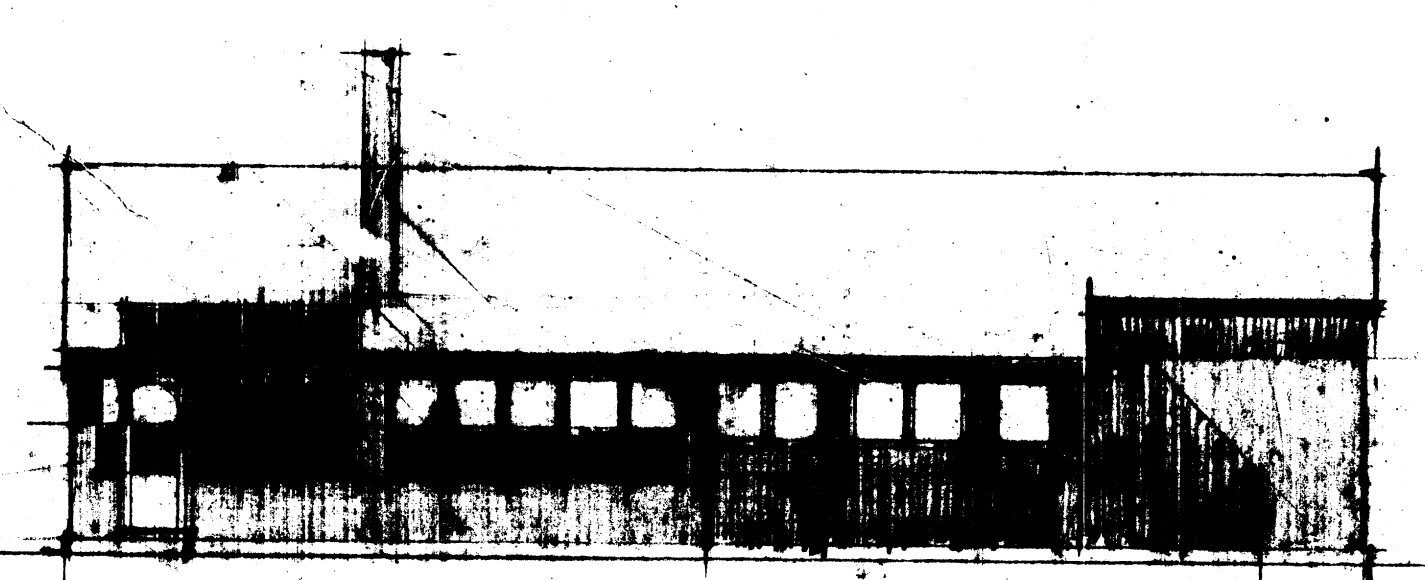

South Elevation

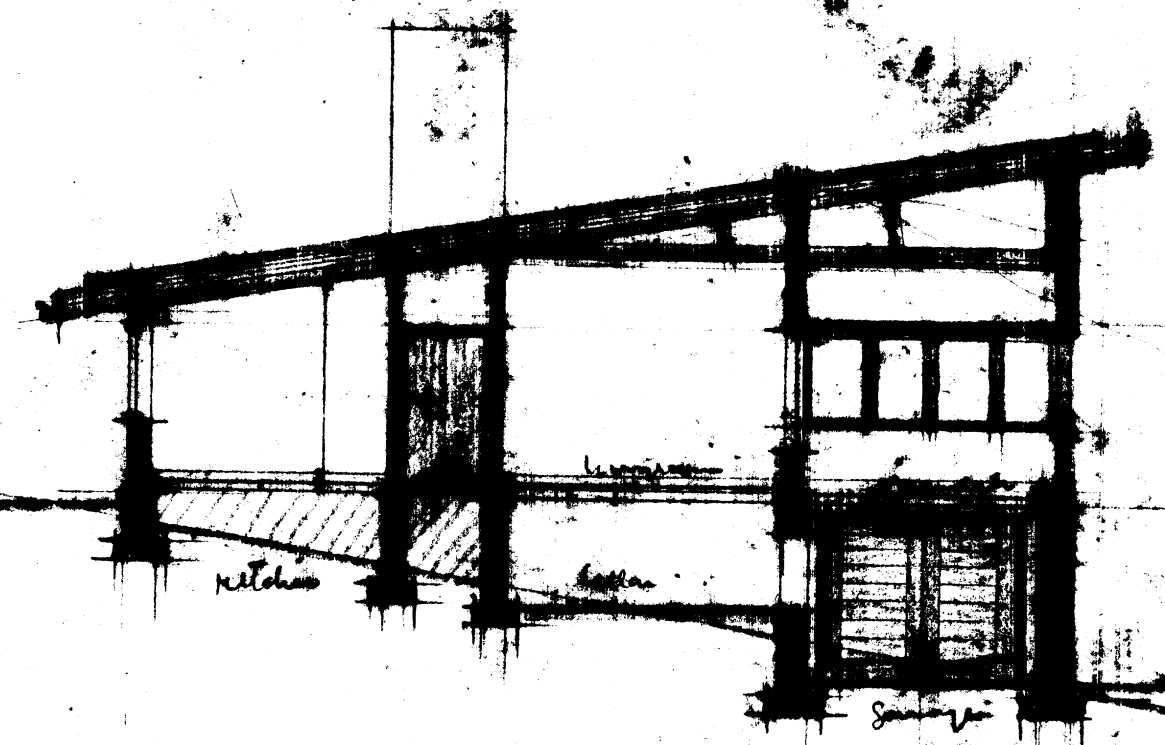

Section



East Elevation



Floor Plan

add before bedroom with East French door -
change back porch to 3'6"
also change out porch
change back porch in front of curtain
with Conservatory floor 1'6"
change furniture
see enclosure

West Elevation

Norman Falconer ARCHT.
PRETORIA.