



PROPOSED TERRACED VINEYARD ON PORTION
D.A.F. OF THE FARM GEARSTONTEIN nr. PRETORIA.
OWNED BY NORMAN EATON.


SECTIONS THROUGH SITE SHOWING VARIOUS
GRADIENTS: NATURE OF SOIL AND OTHER FEATURES.
AND PROPOSED RETERRACING AND SPACING OF VINES.

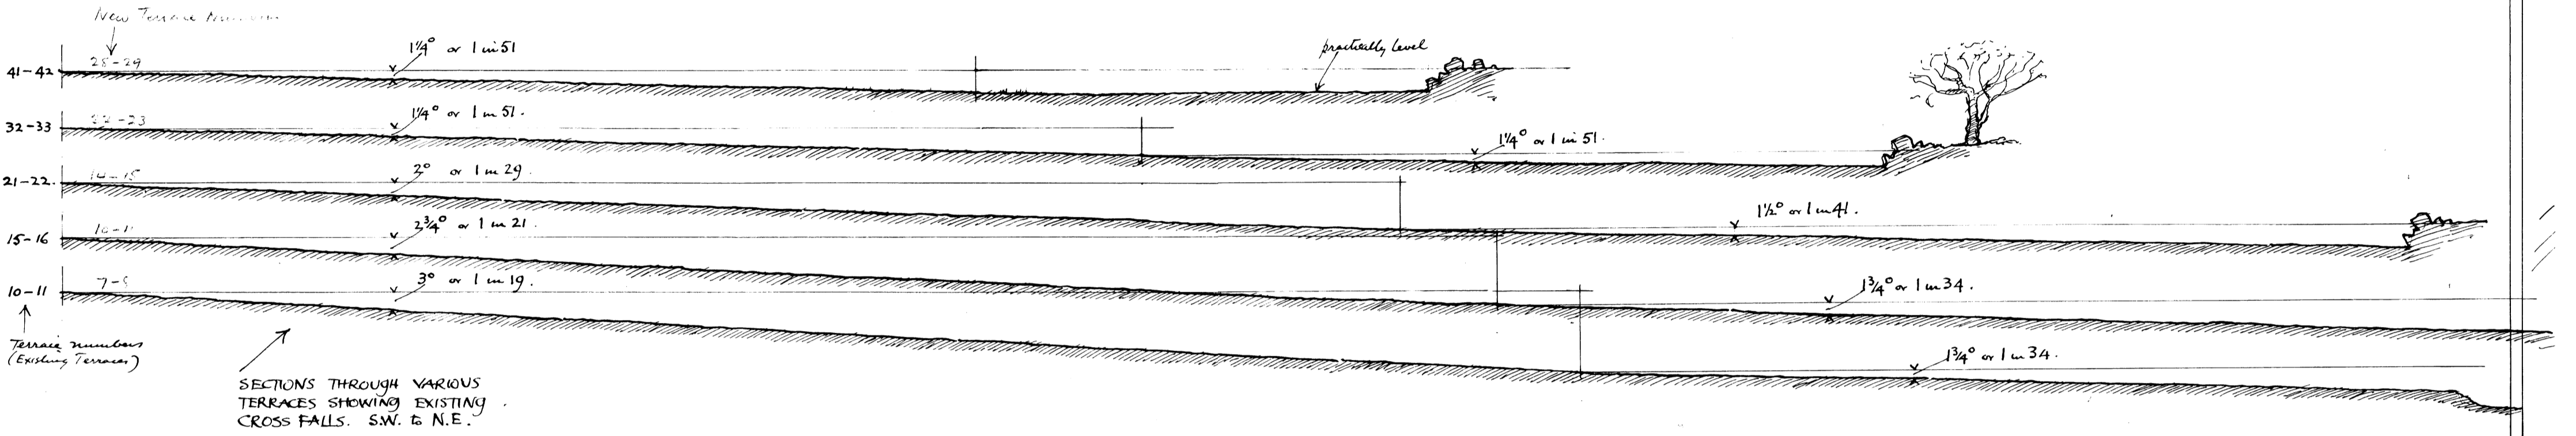


SECTIONS THROUGH VARIOUS
TERRACES SHOWING EXISTING
CROSS FALLS. SW. to N.E.

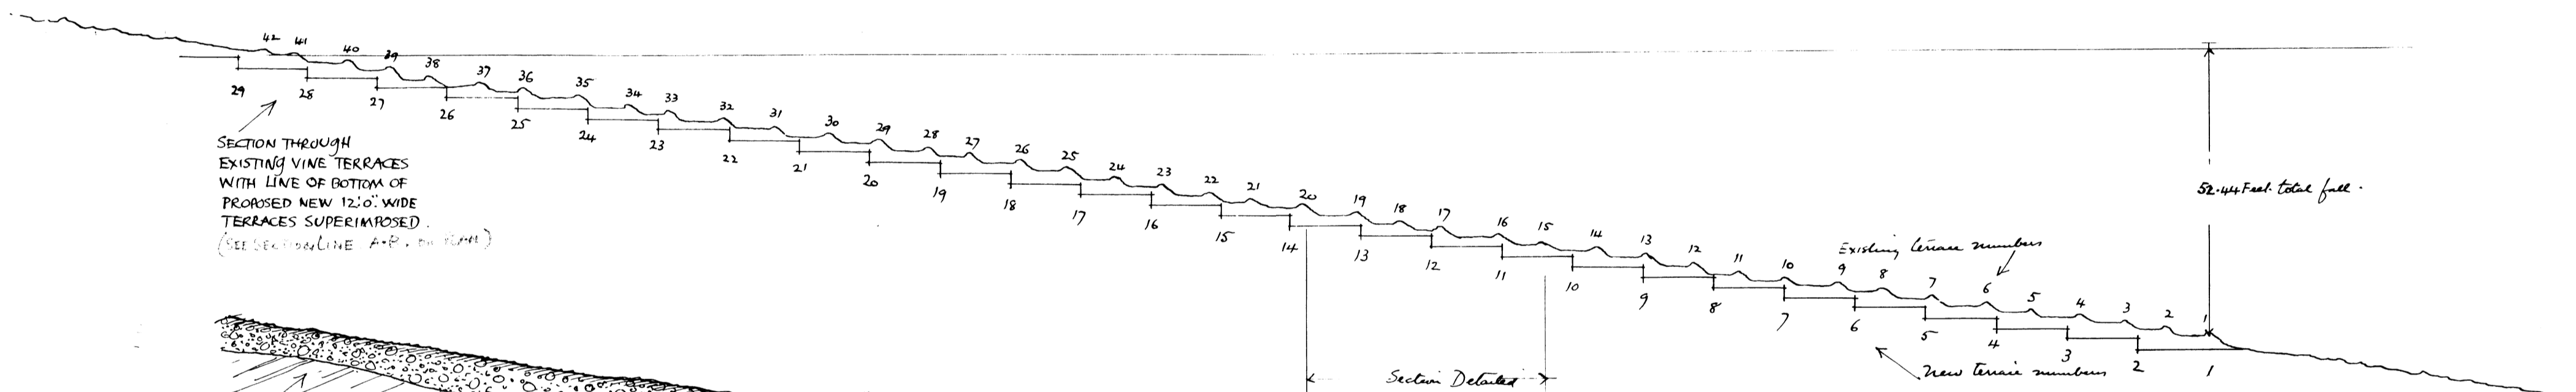


SECTION THROUGH
EXISTING VINE TERRACES
WITH LINE OF BOTTOM OF
PROPOSED NEW 12'-0" WIDE
TERRACES SUPERIMPOSED.
(SEE SECTION LINE A-B. ON PLAN)

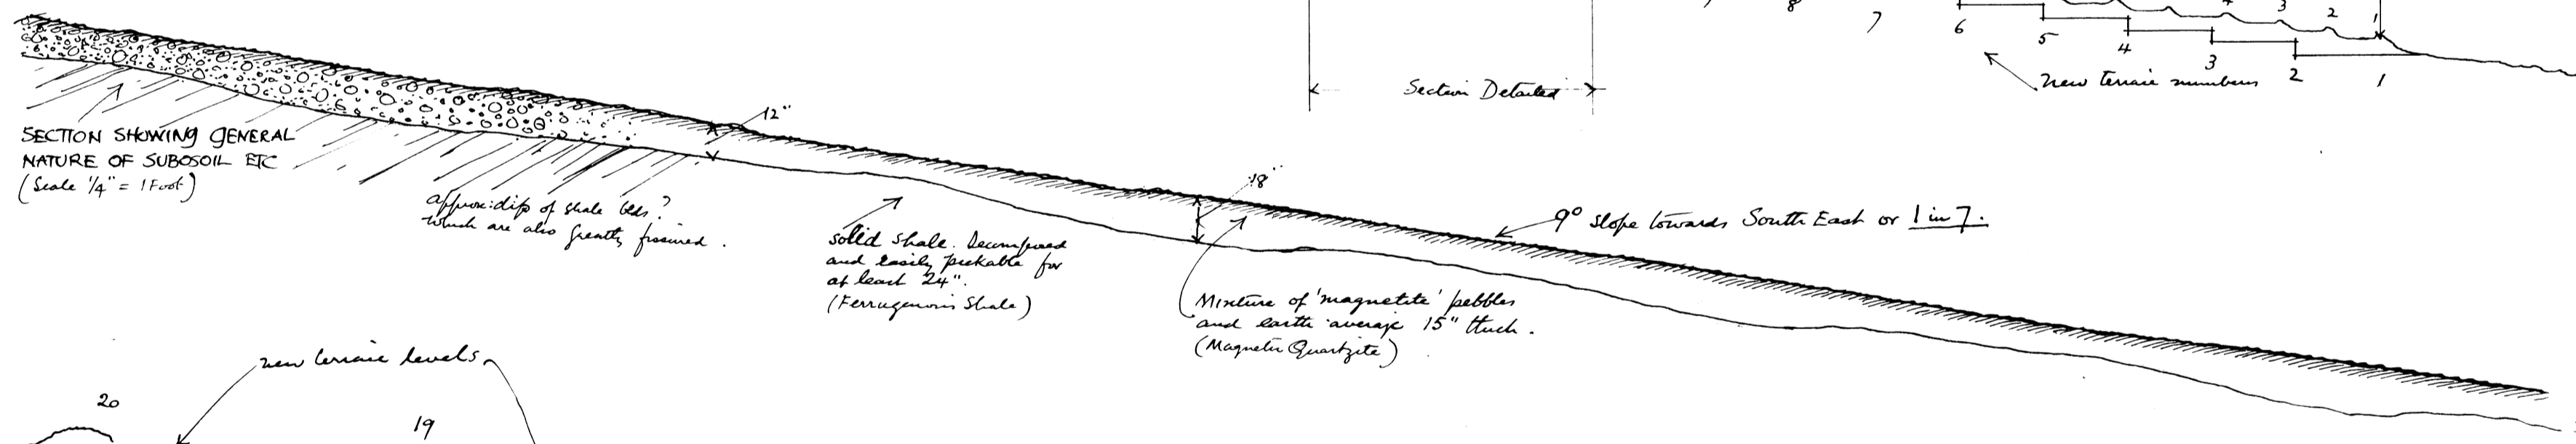

SECTION SHOWING GENERAL
NATURE OF SUBSOIL ETC.
(Scale 1/4" = 1 foot)

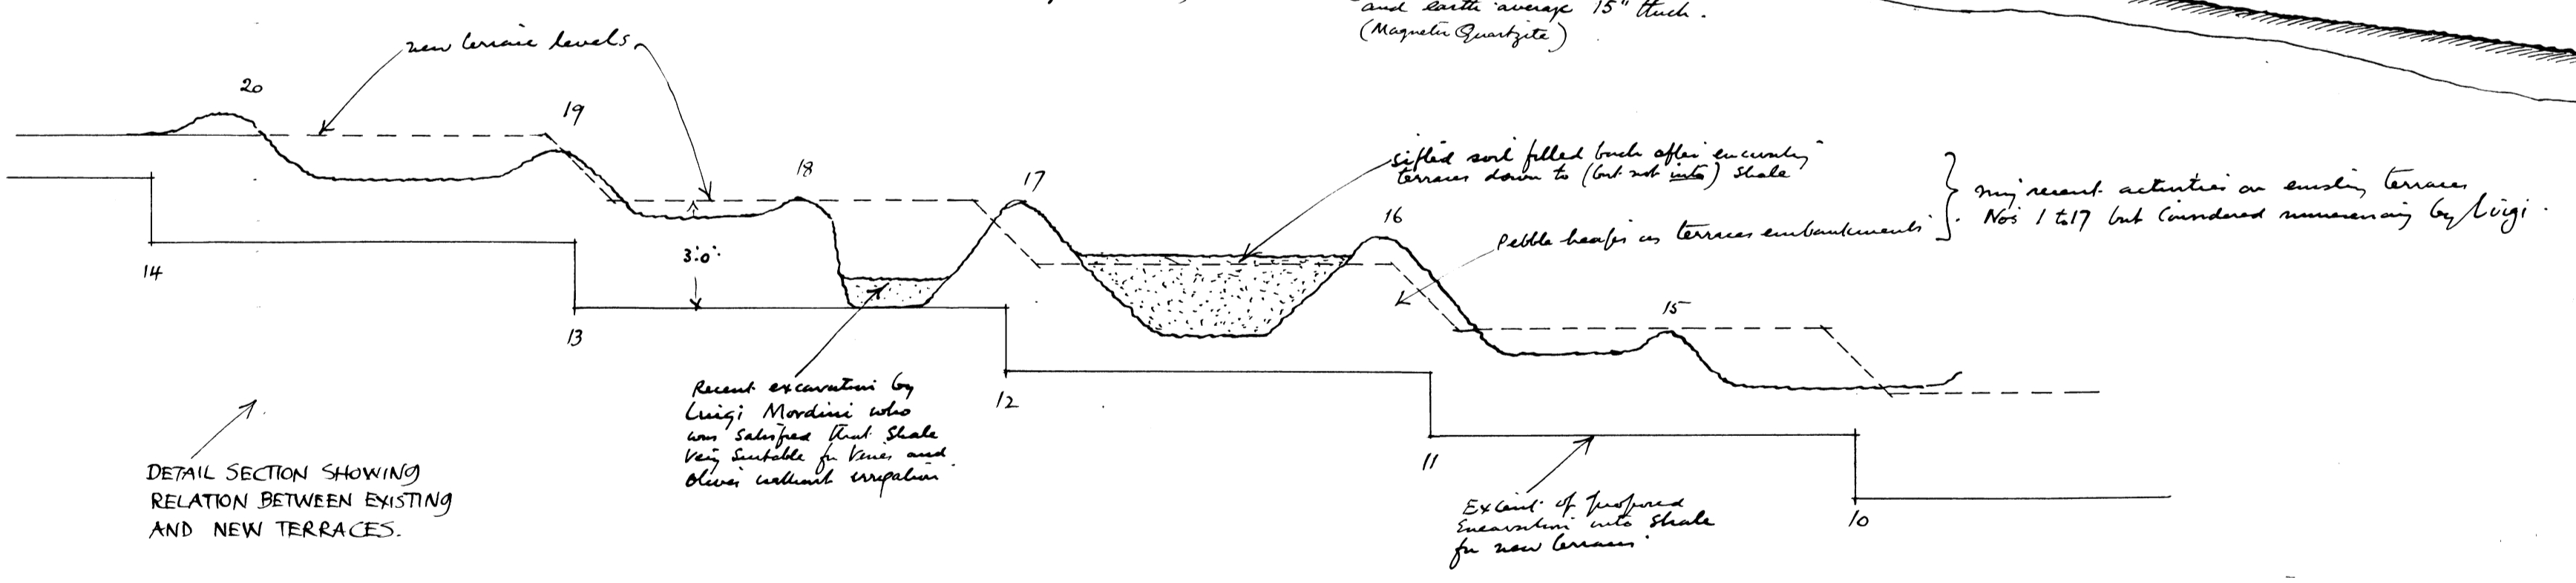


DETAIL SECTION SHOWING
RELATION BETWEEN EXISTING
AND NEW TERRACES.

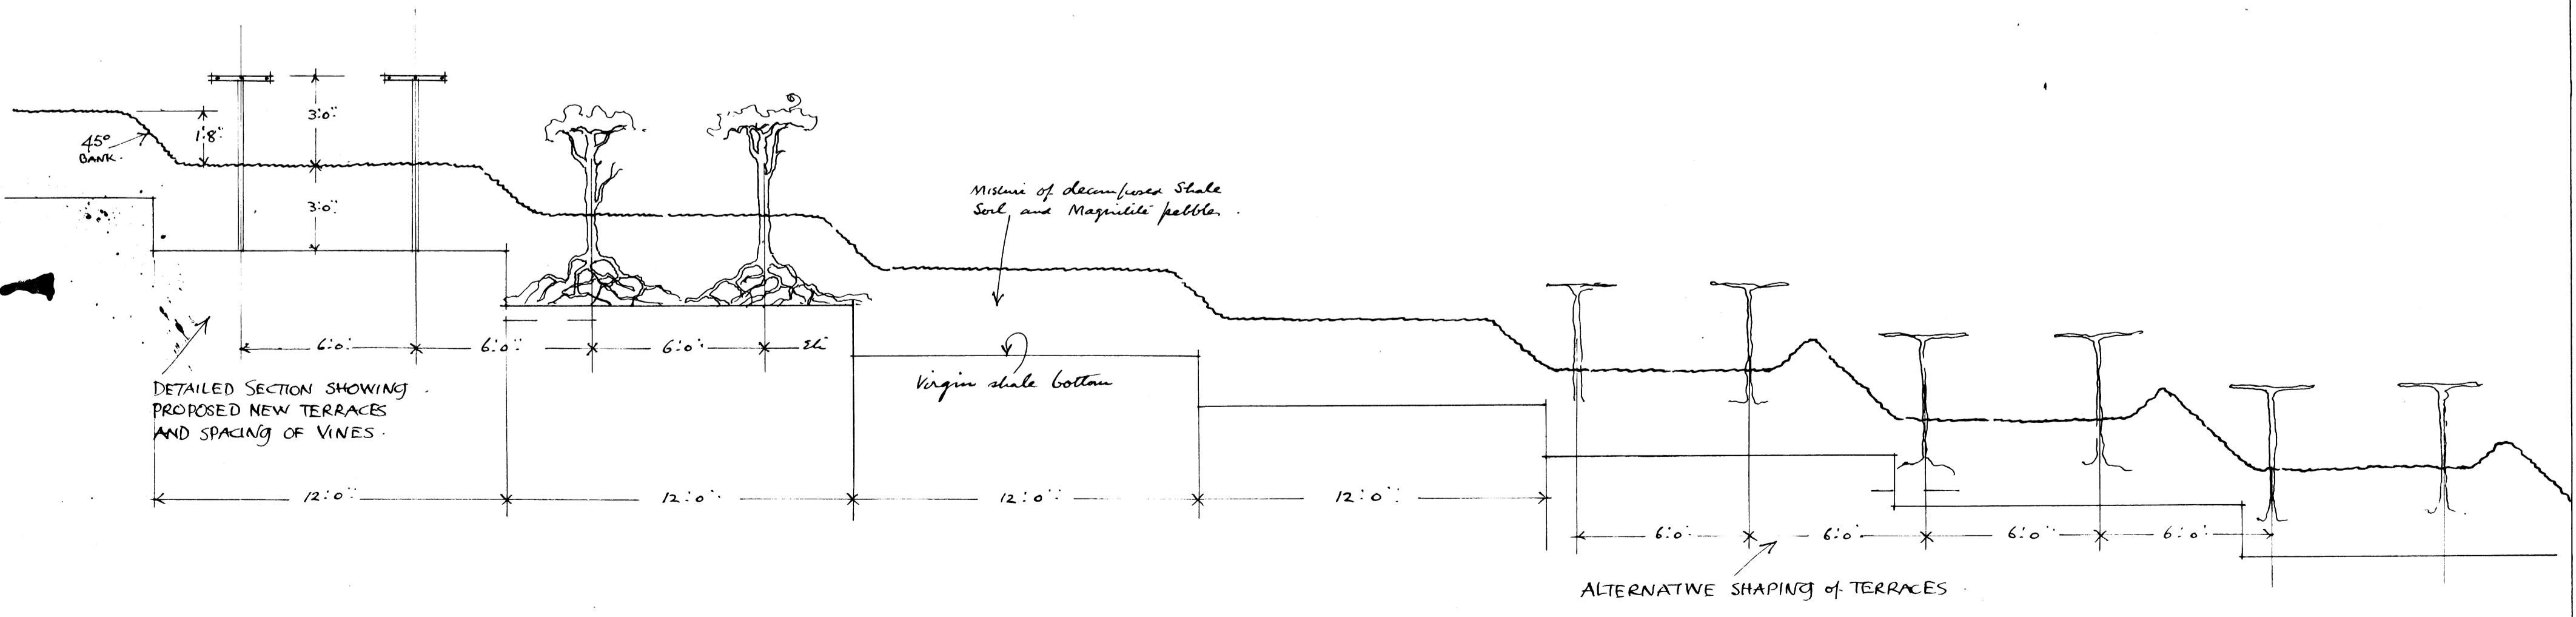

DETAILED SECTION SHOWING
PROPOSED NEW TERRACES
AND SPACING OF VINES.

ALTERNATIVE SHAPING OF TERRACES

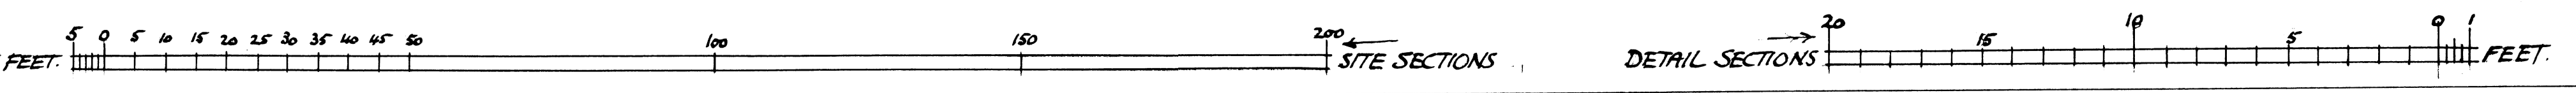

Norman Eaton 18.8.52