



GARDEN FRONT

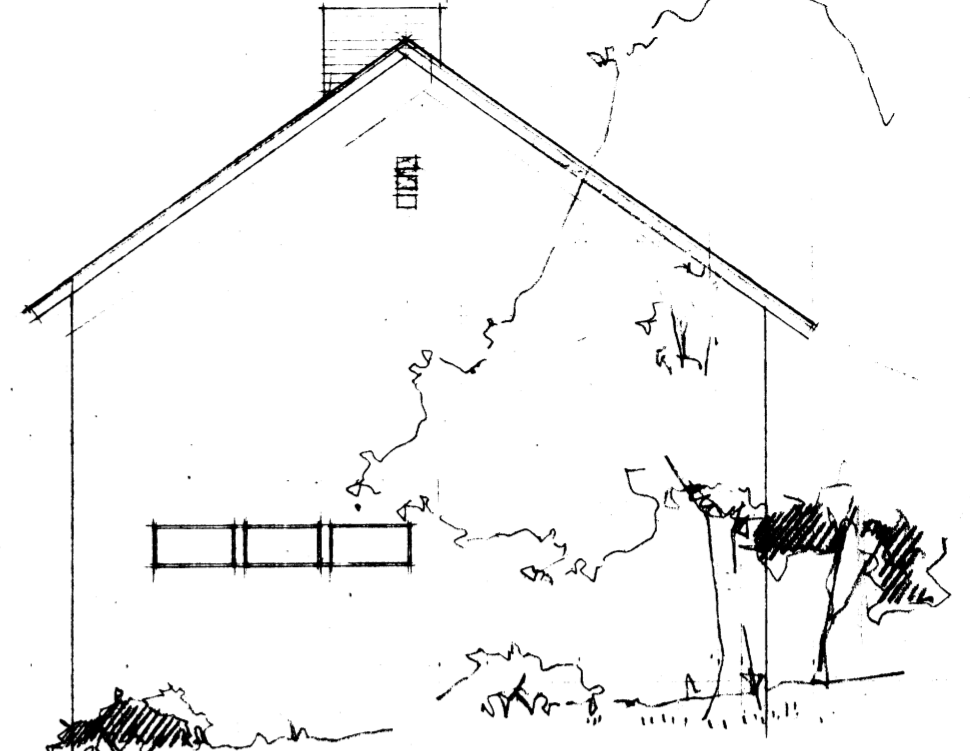

WEST ELEVATION

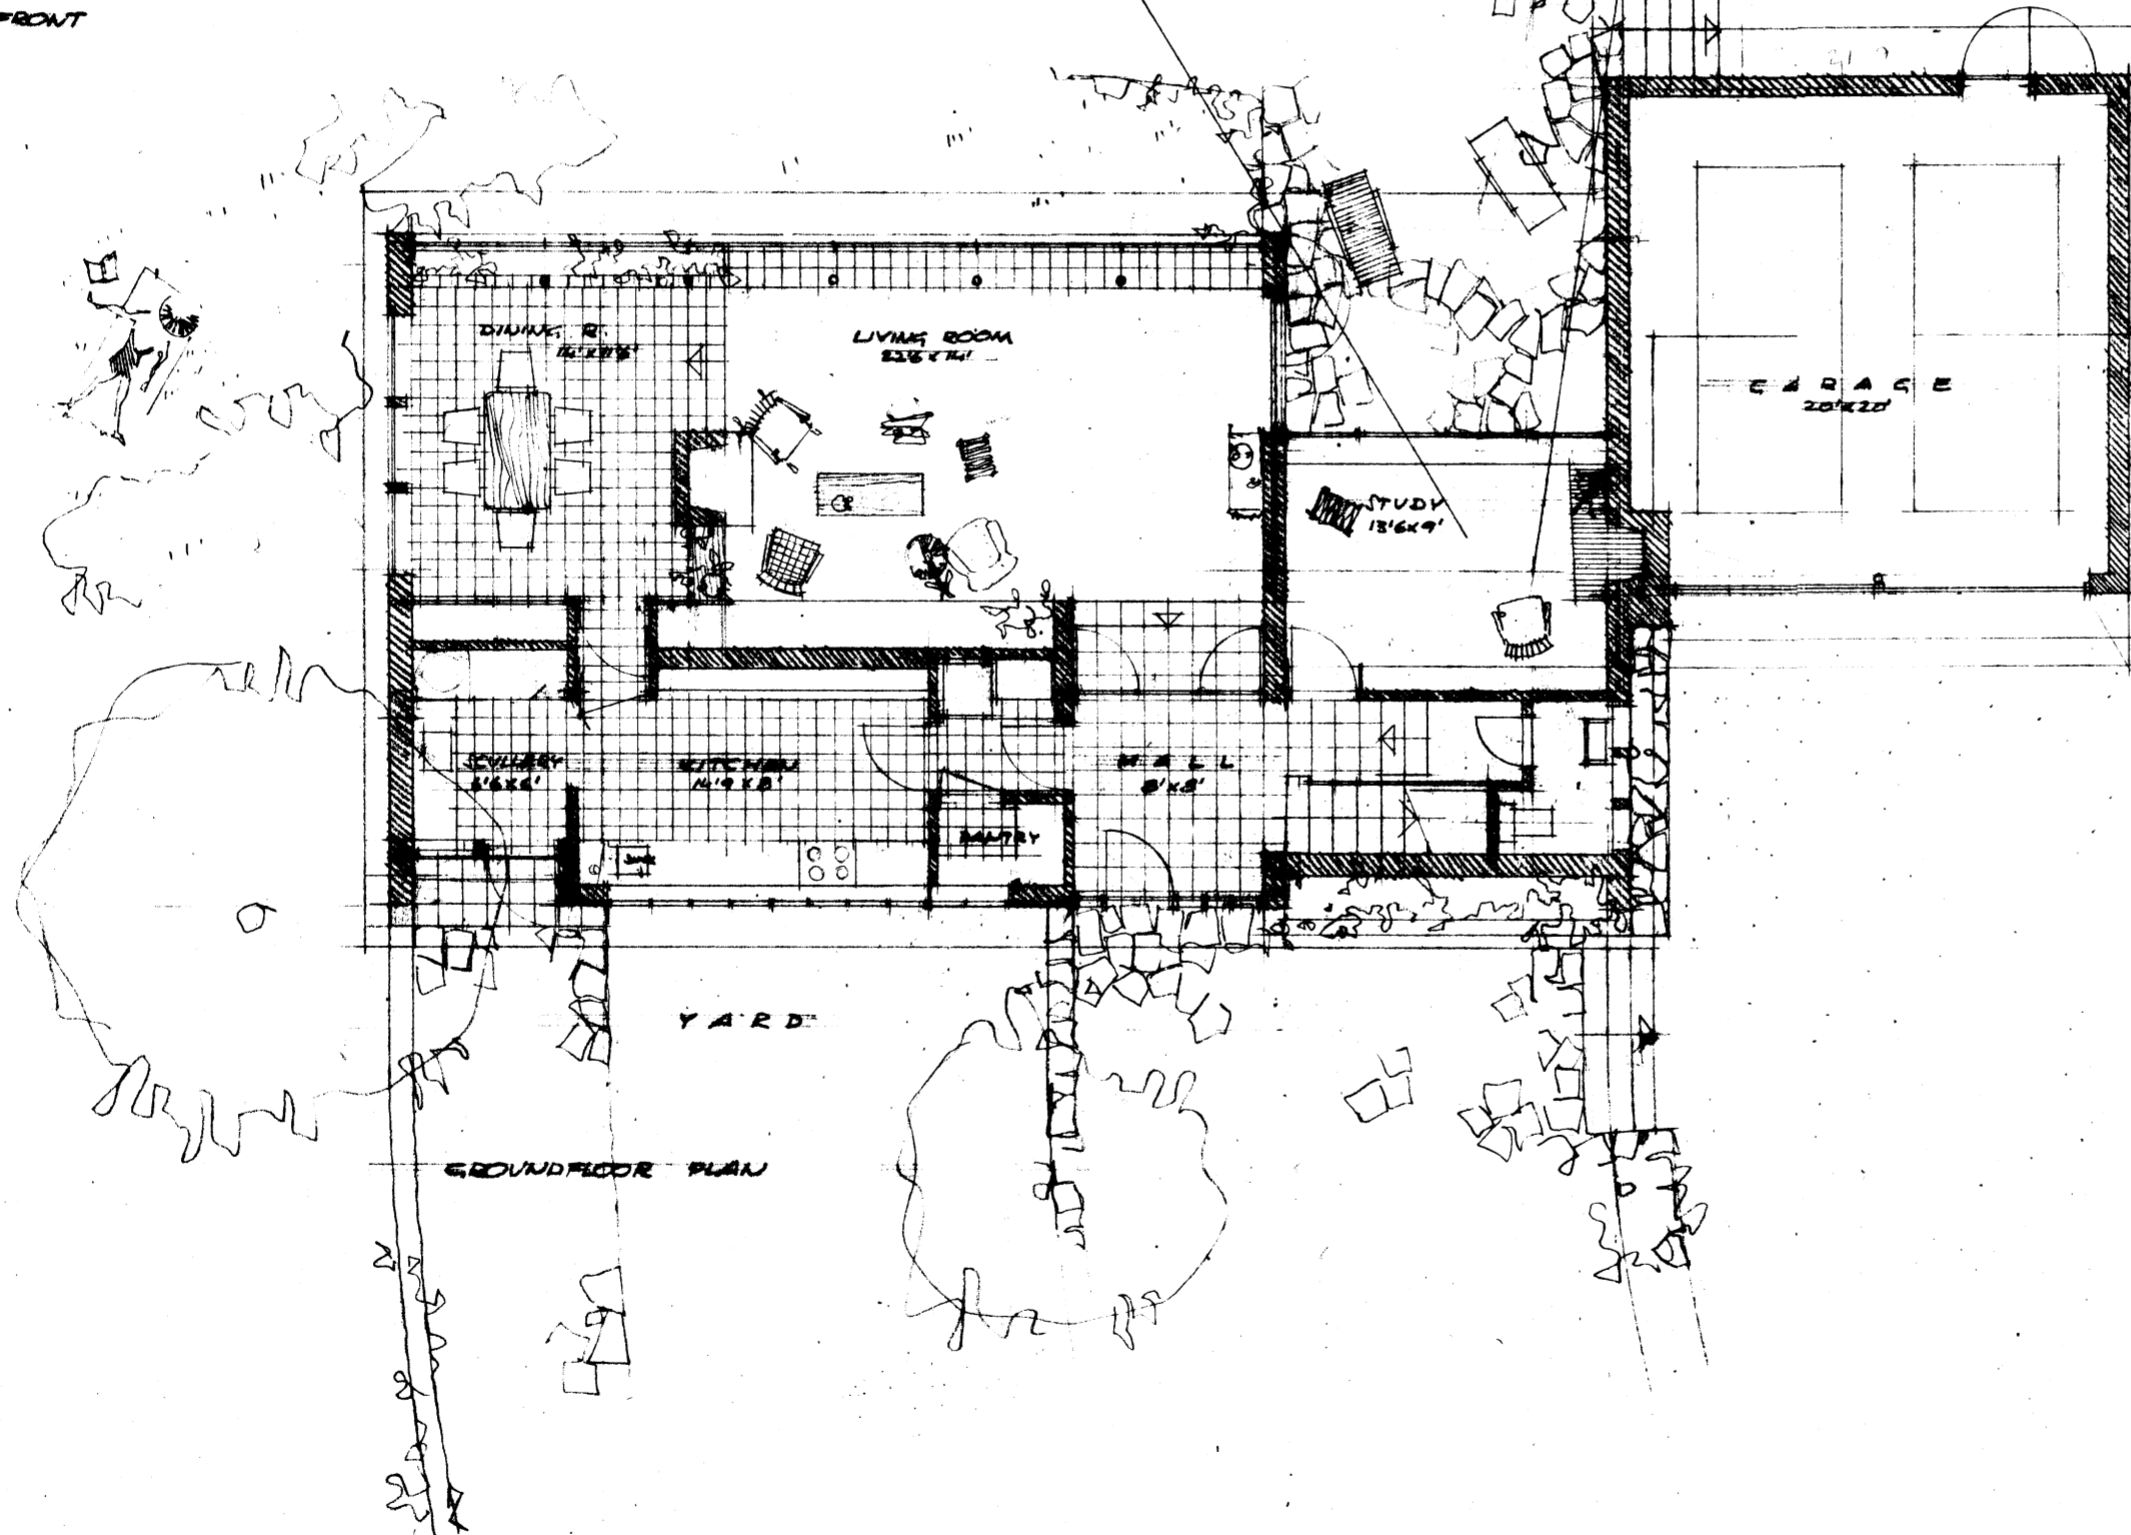

GROUND FLOOR PLAN

PROPOSED NEW HOUSE FOR M<sup>r</sup> DU PREEZ IN JOHANNESBURG, N. BATAWI ARCH. PRETORIA 17<sup>th</sup> APRIL 1955

P 246/7