




FIRST FLOOR PLAN 1"=8'-0"

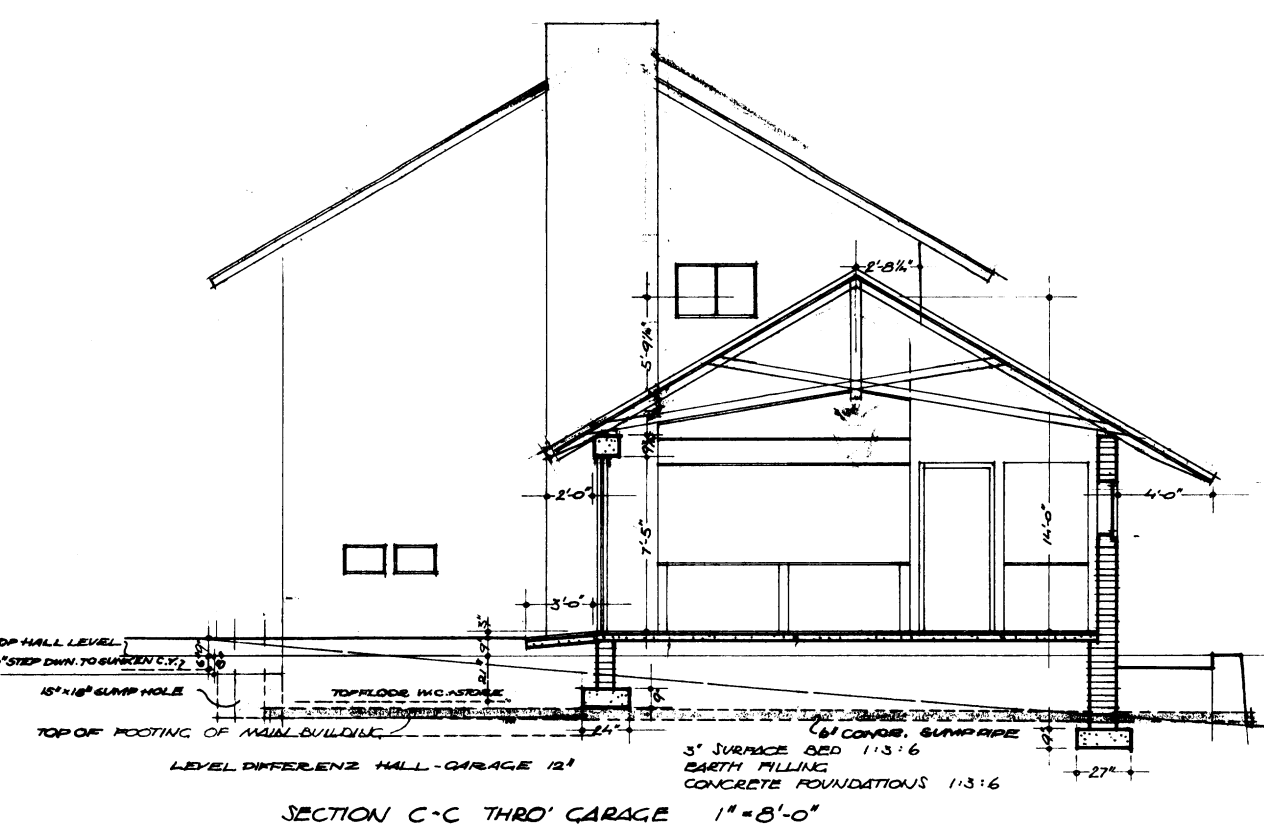


SECTION C-C THRU GARAGE 1"=8'-0"

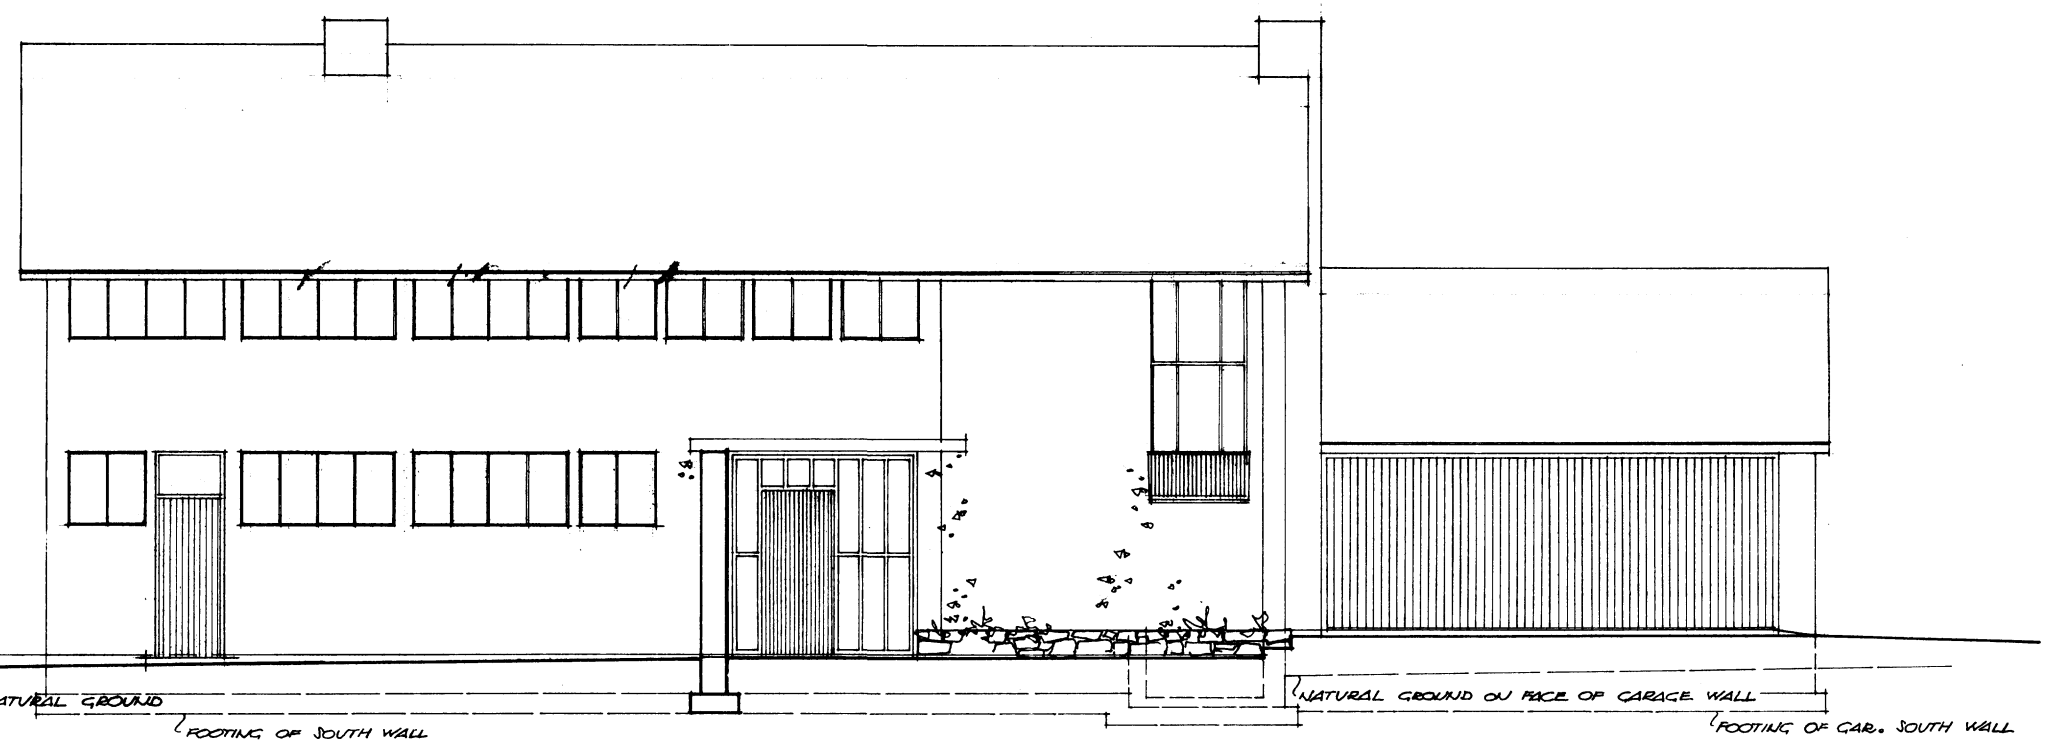


SOUTH ELEVATION 1"=8'-0"

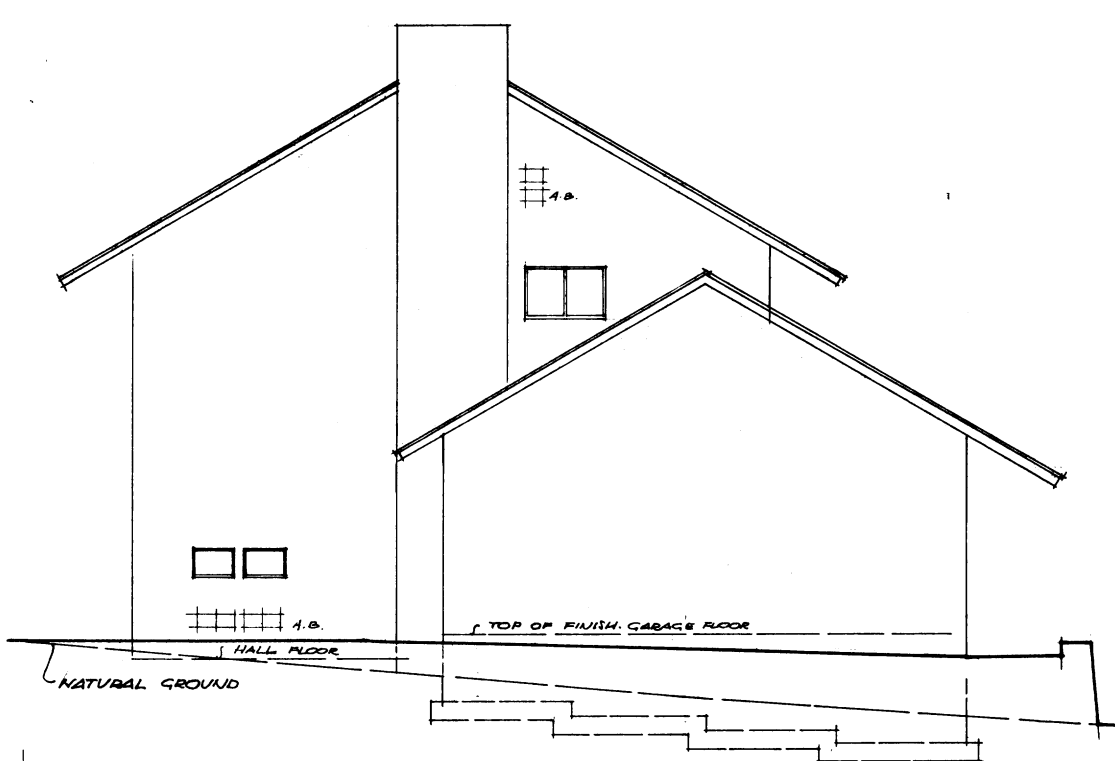


WEST ELEVATION 1"=8'-0"

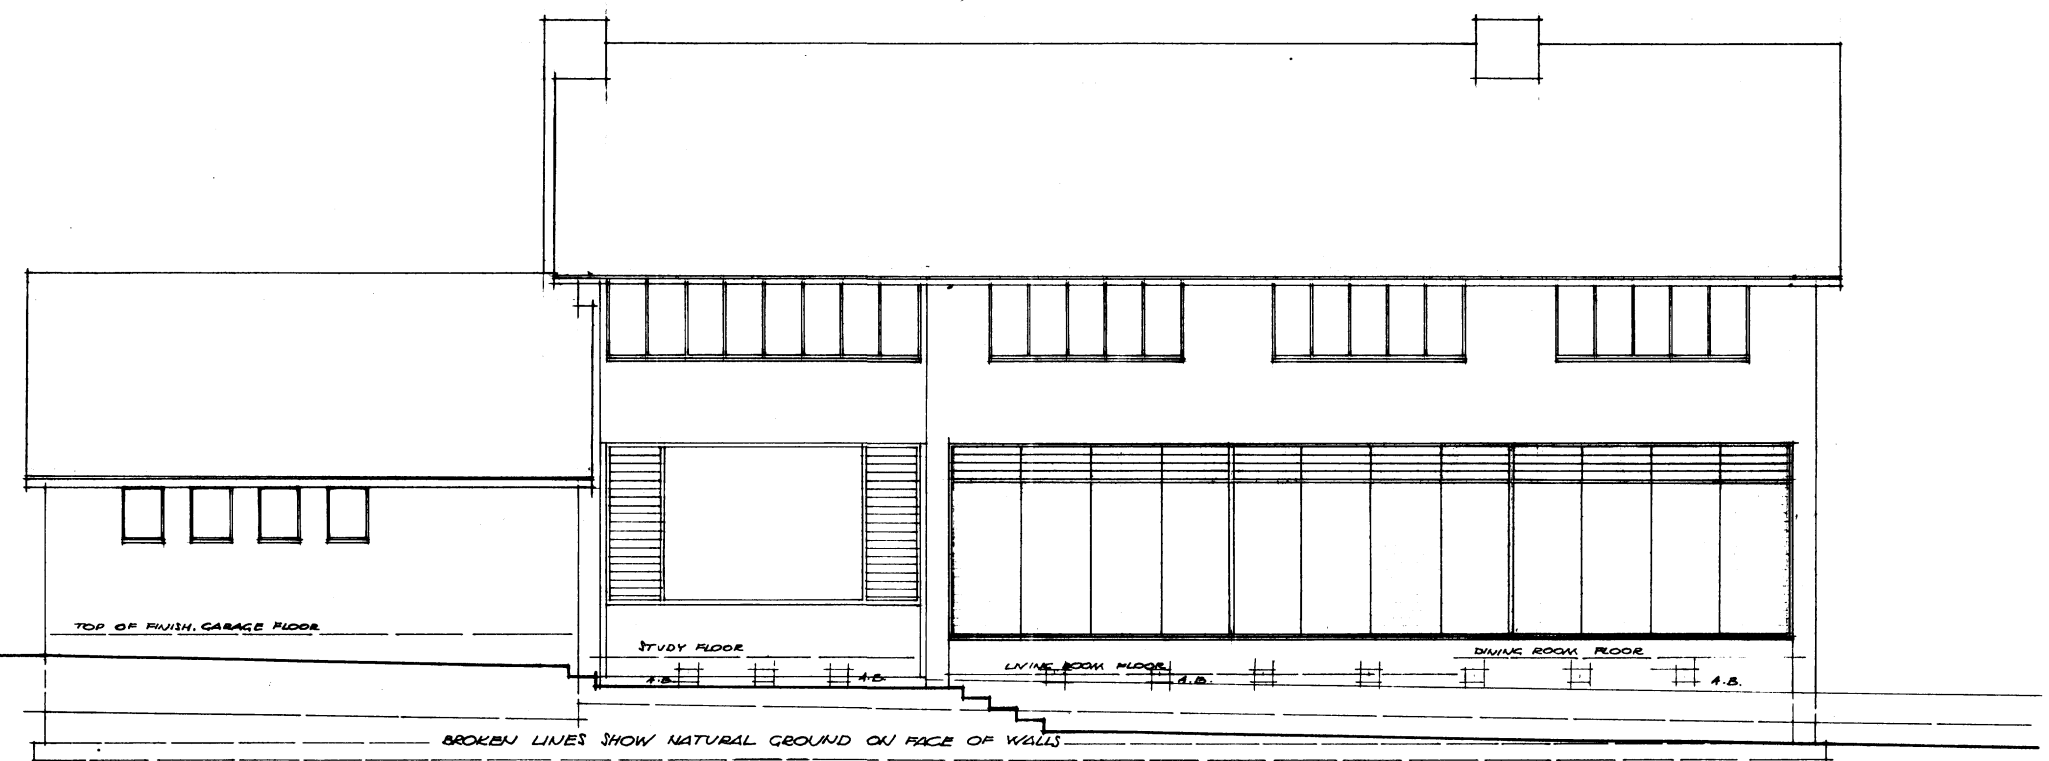


NORTH ELEVATION 1"=8'-0"

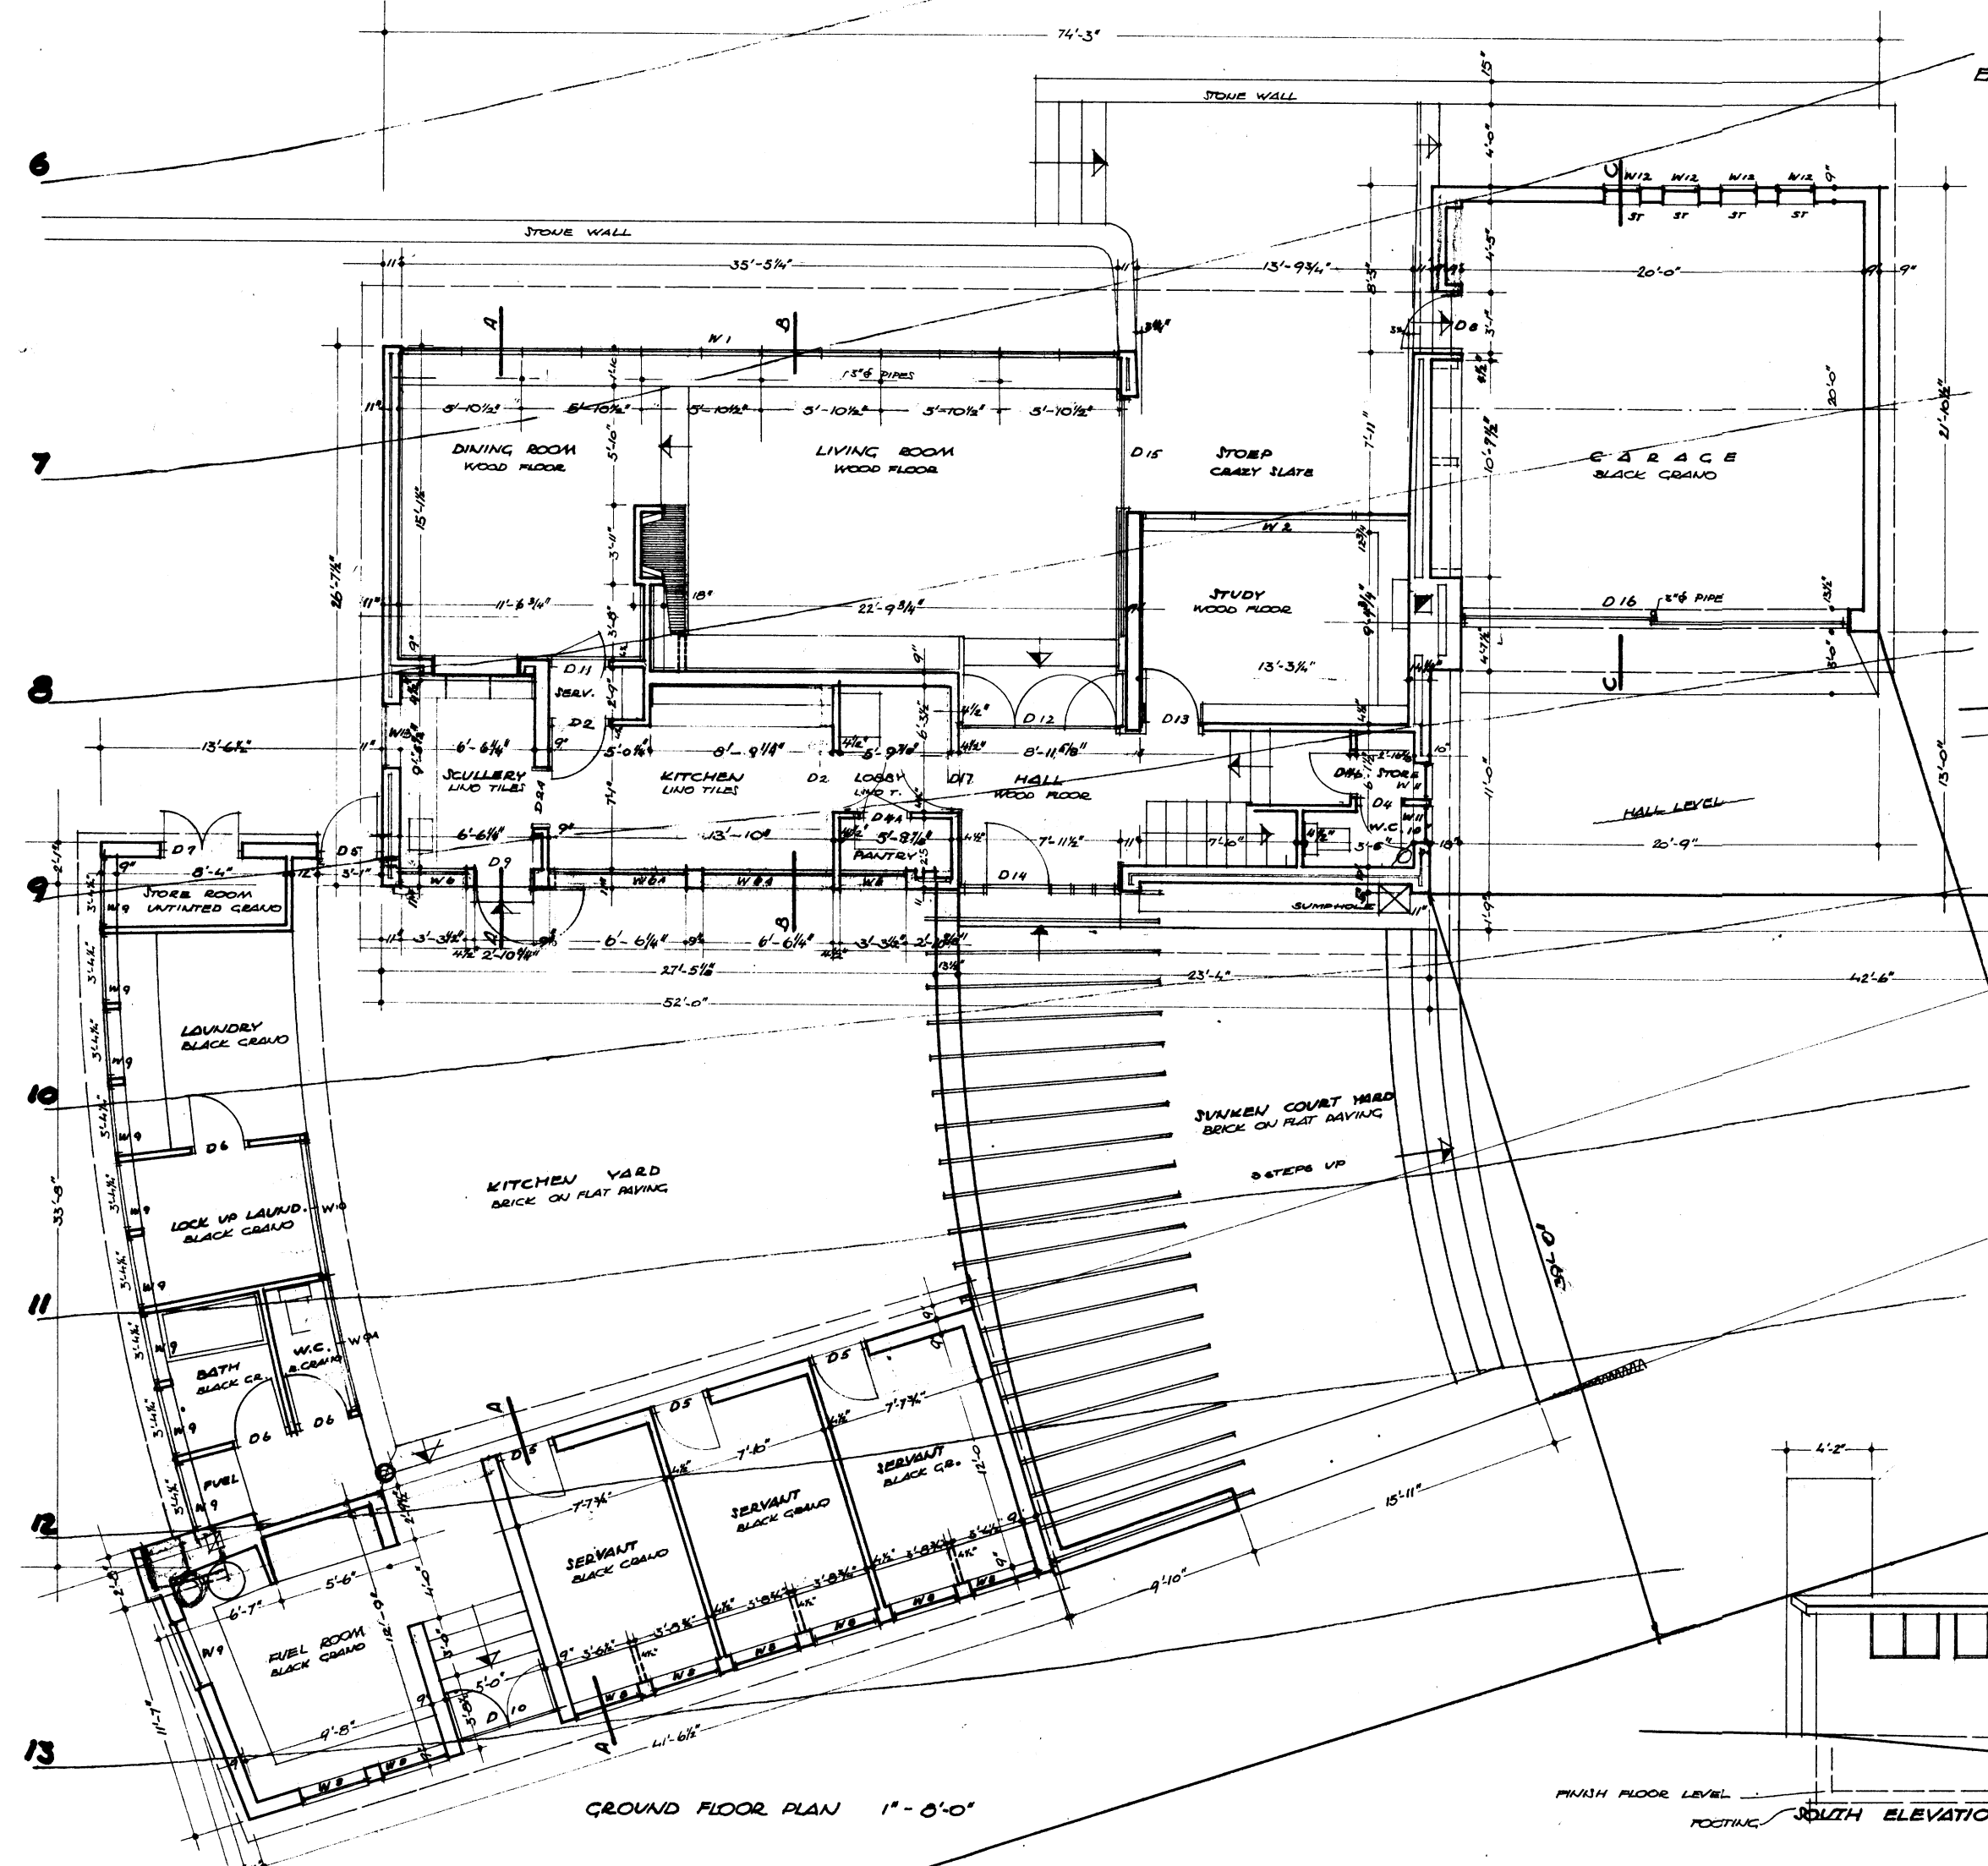


GROUND FLOOR PLAN 1"=8'-0"

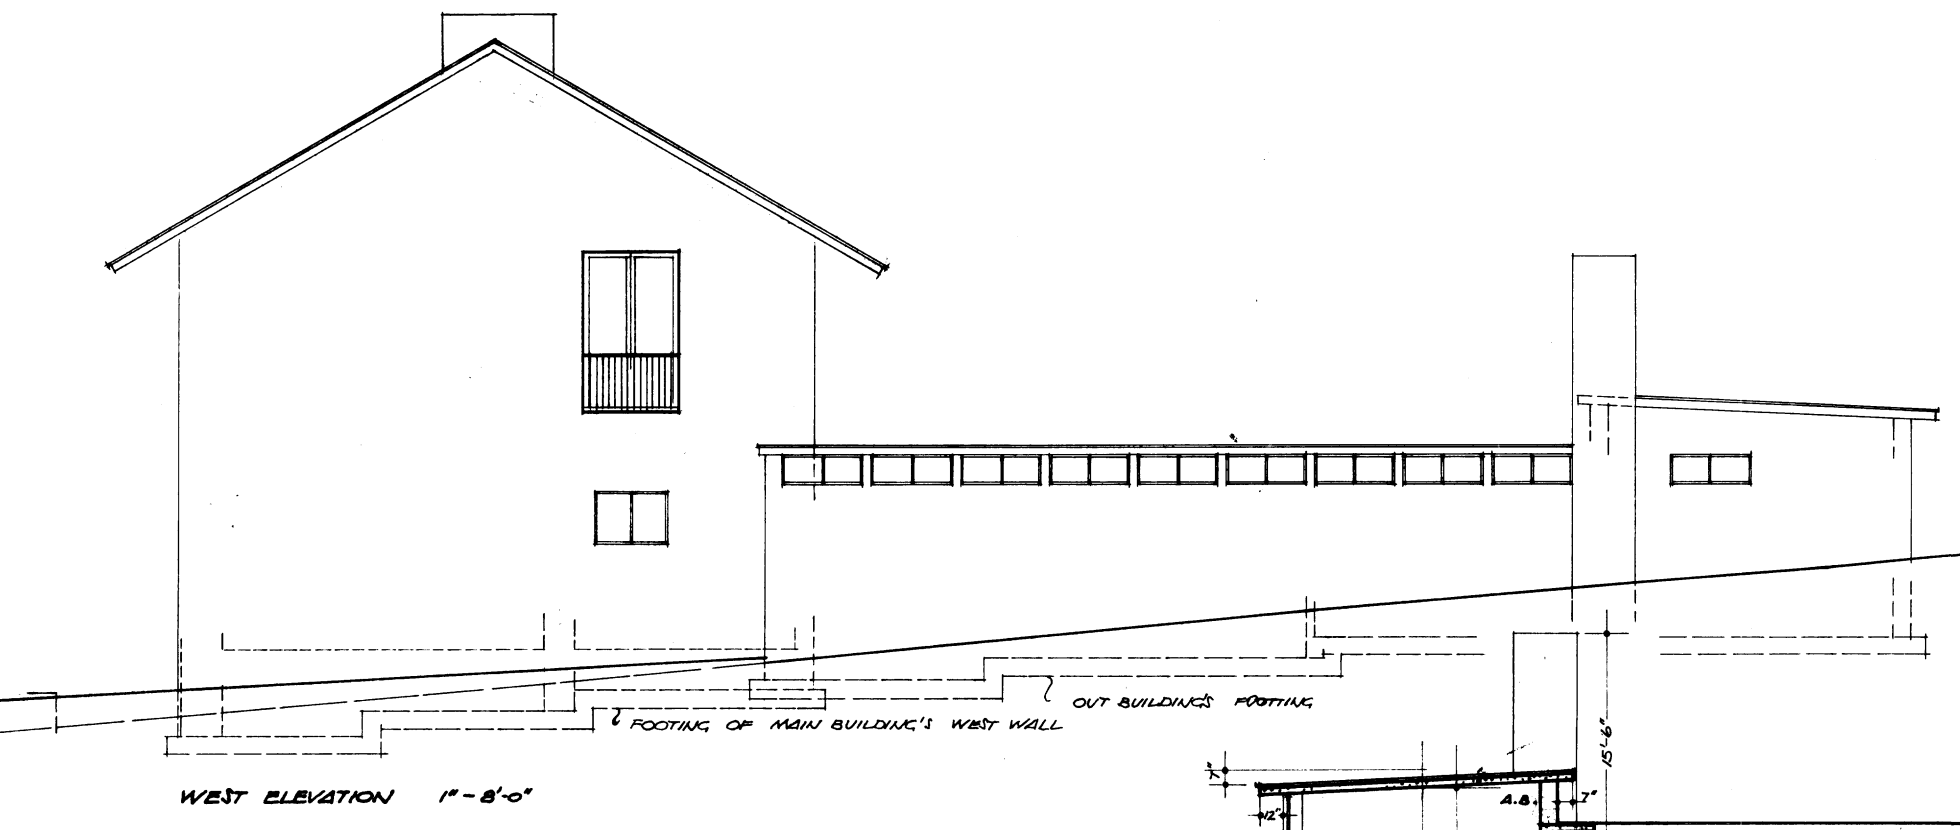


EAST ELEVATION 1"=8'-0"

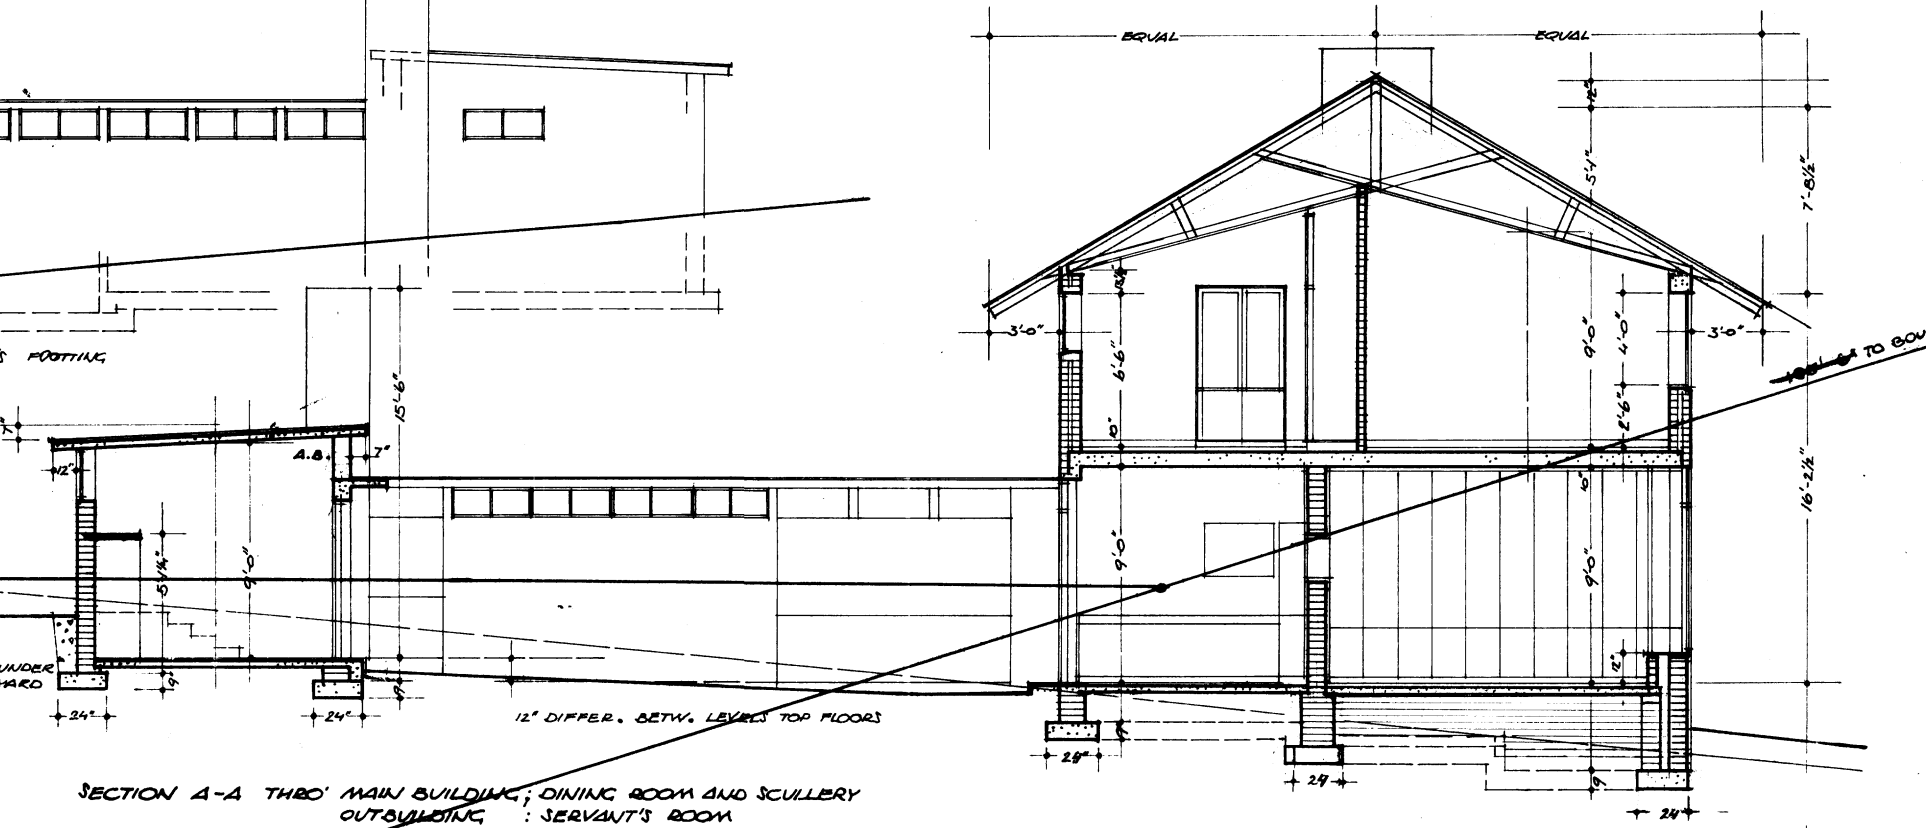

SECTION A-A THRU MAIN BUILDING, DINING ROOM AND SCULLERY OUTBUILDING, SERVANTS ROOM 1"=8'-0"

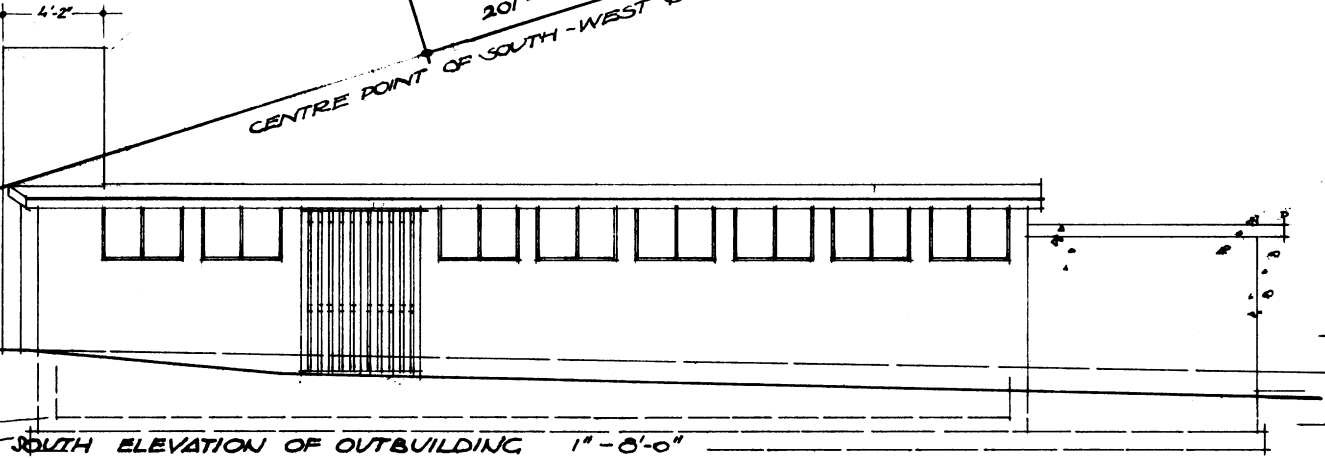

SOUTH ELEVATION OF OUTBUILDING 1"=8'-0"

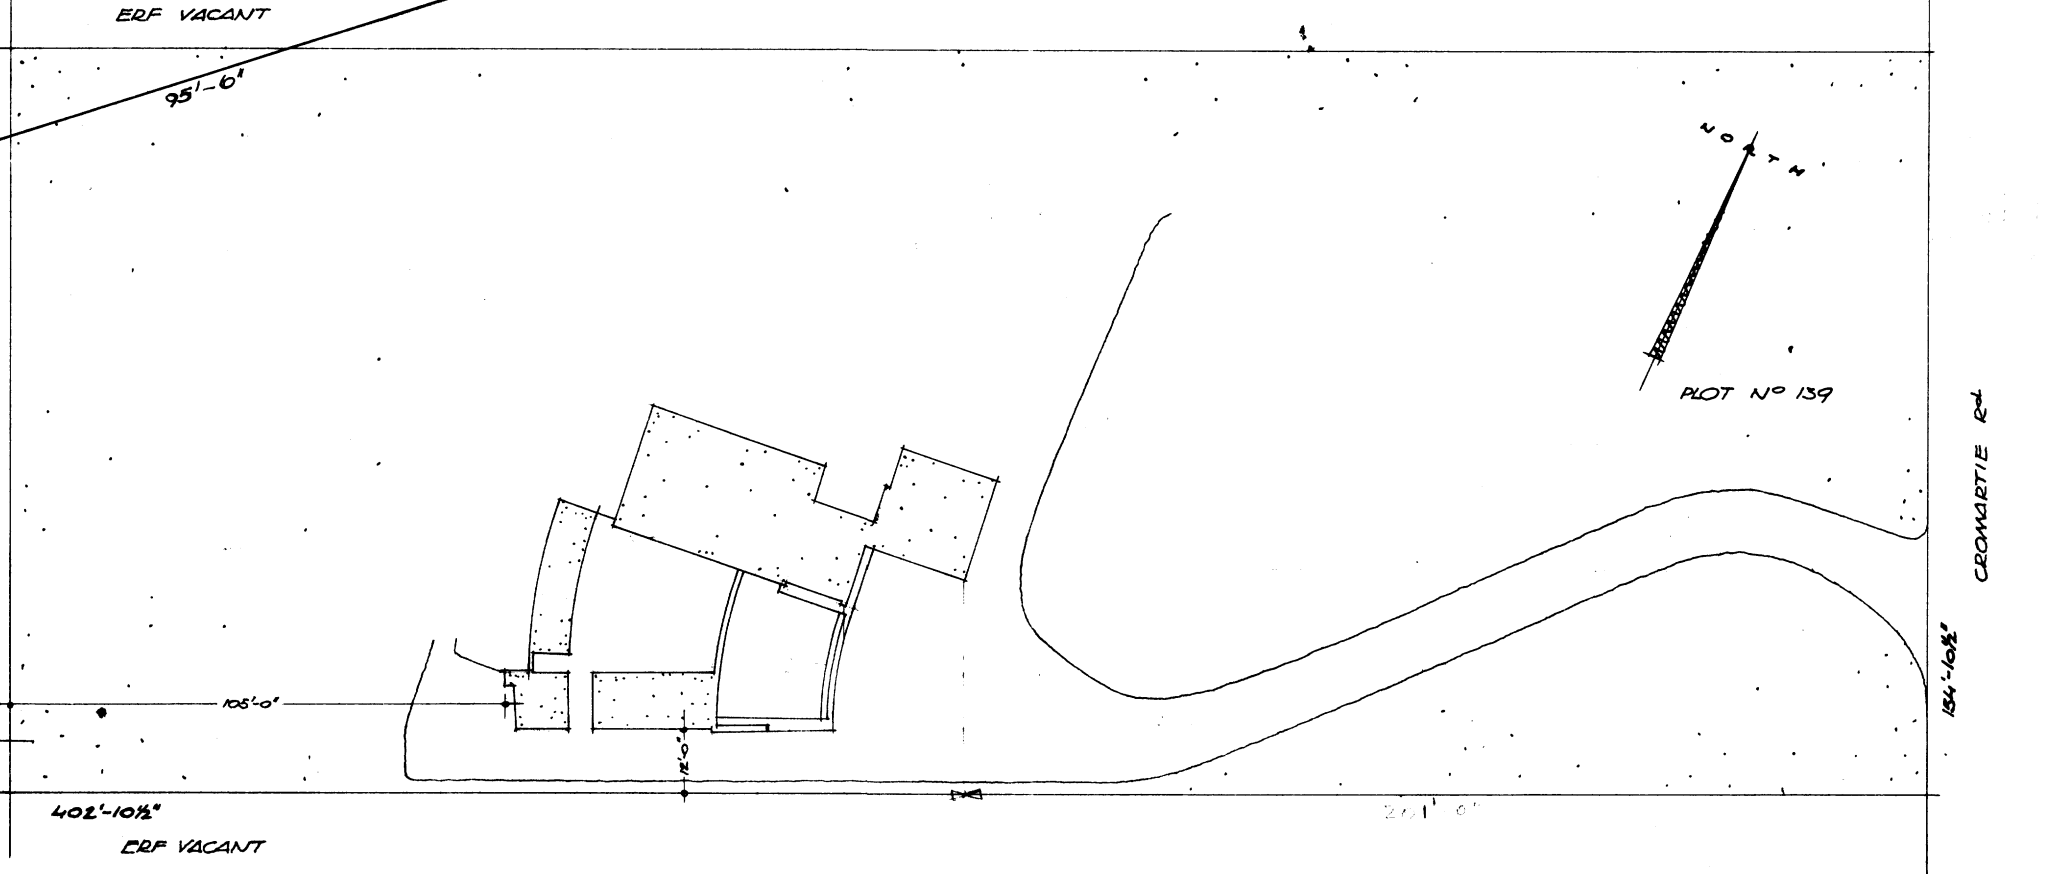

BLOCK PLAN 1"=40'-0"