


Office Copy 14/10/59

Area Copy of 18/10/59

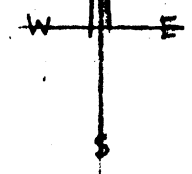

Screen wall

Terrace

Terrace

East boundary

31'0" to West boundary


18'3"

23'6"

18'6"

15'6"

South boundary

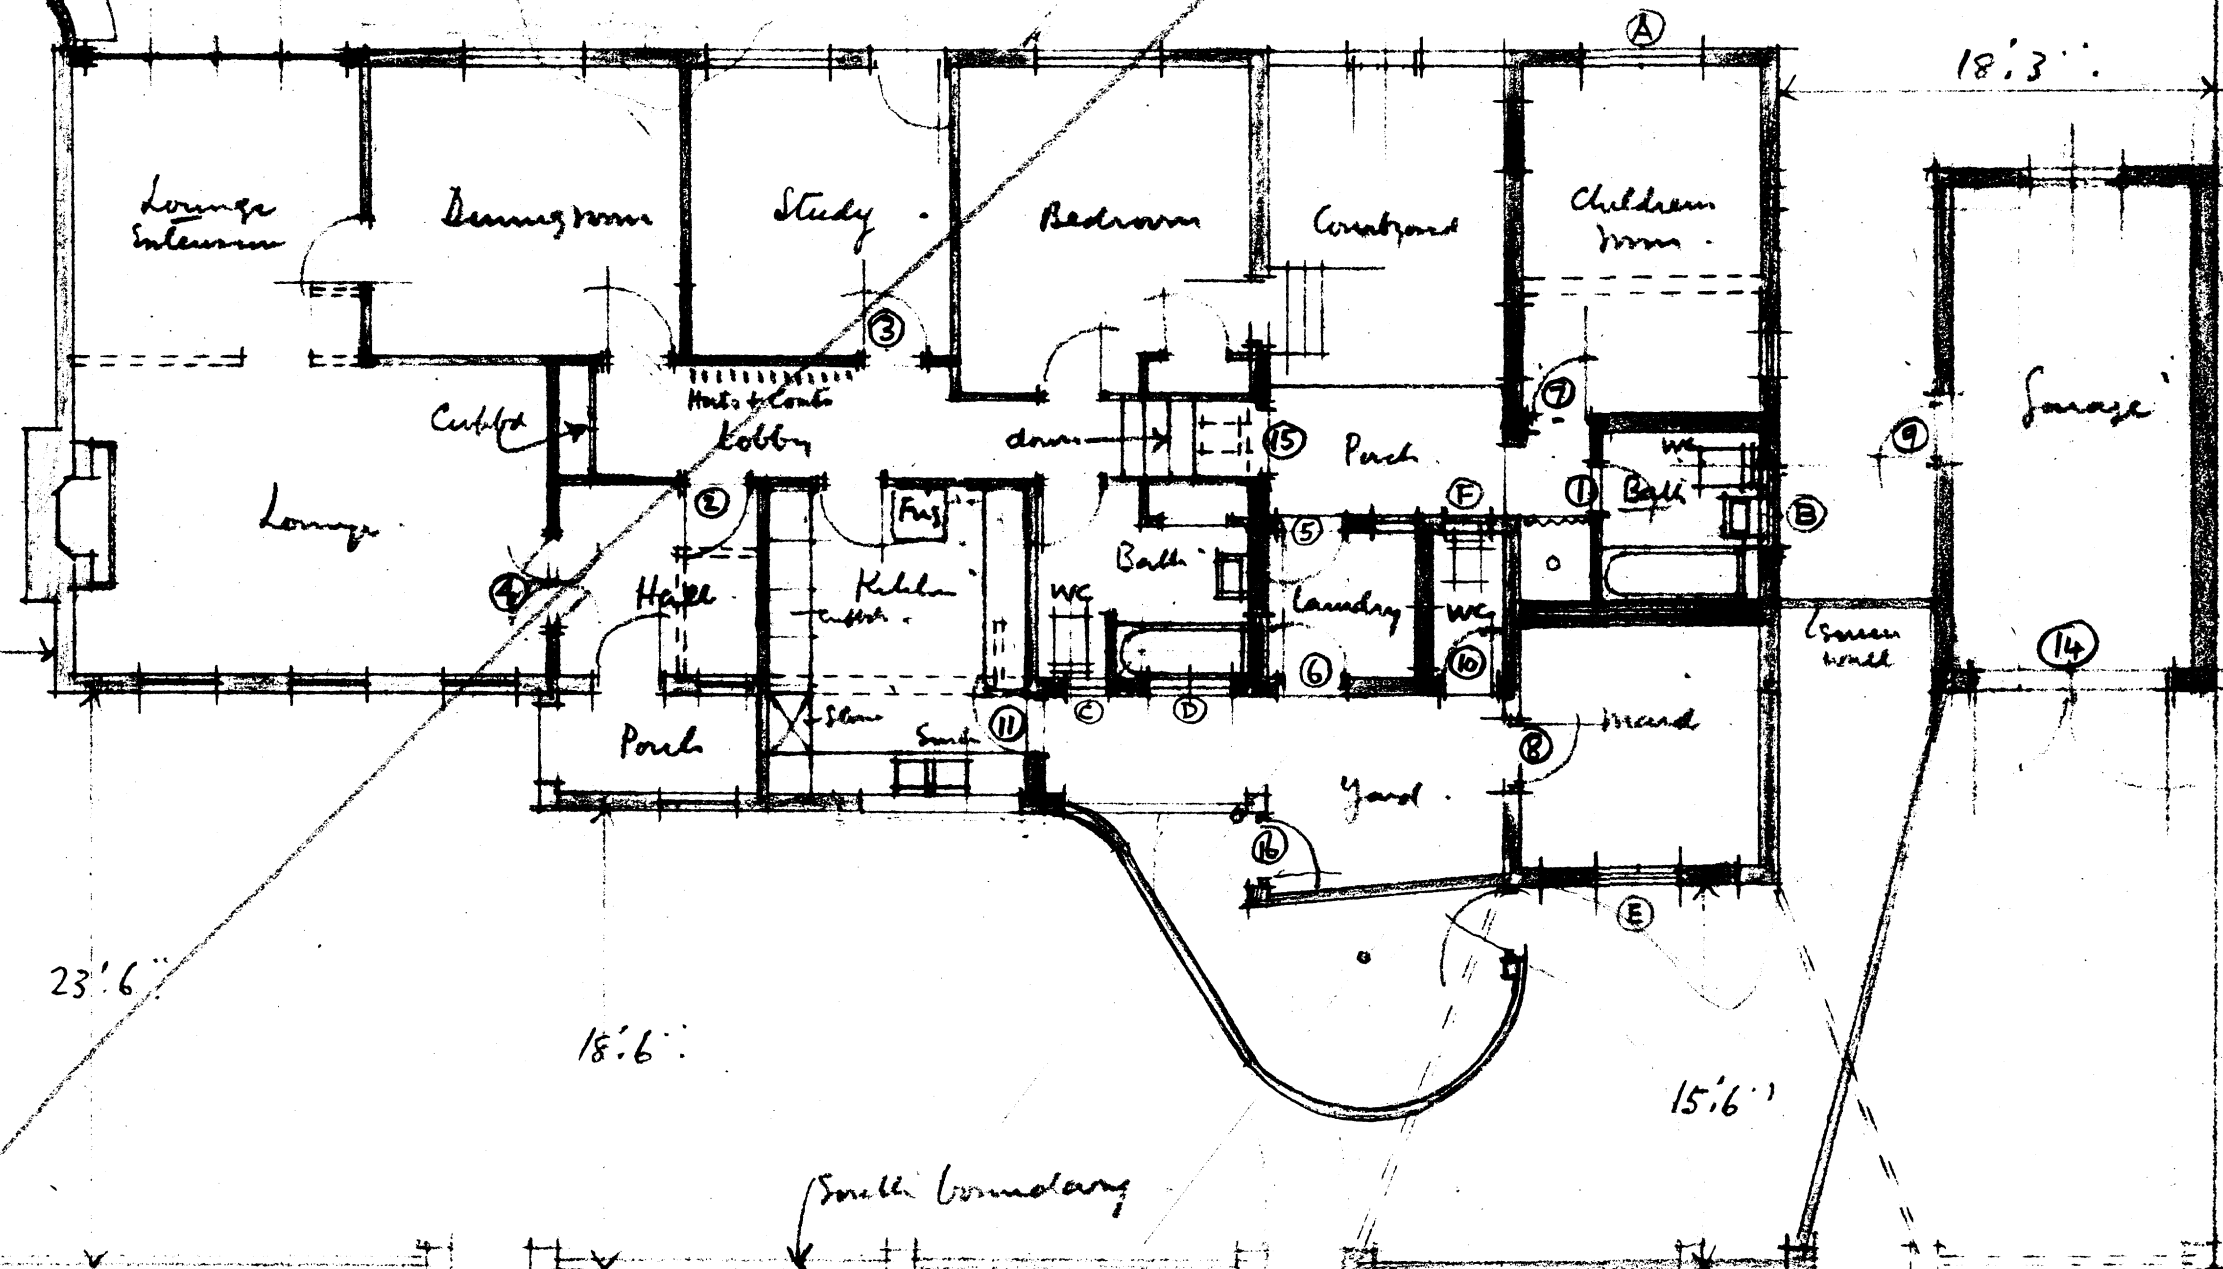

PROPOSED ALTERATIONS TO EXISTING HOUSE AT CORNER OF LONG and EDWARD STS. WATERLOOF, PRETORIA / a ADV. R. PEART.  
1/8" SCALE PRELIMINARY DRAWING Norman Eaton, Architect, Pretoria. Oct. 1959

Dwg No.