



LONGITUDINAL SECTION THRO' SITE SHOWING PLACING OF HOUSE AND RELATIVE POSITION OF EXISTING HOUSE ON LANLEY ST. ERF.

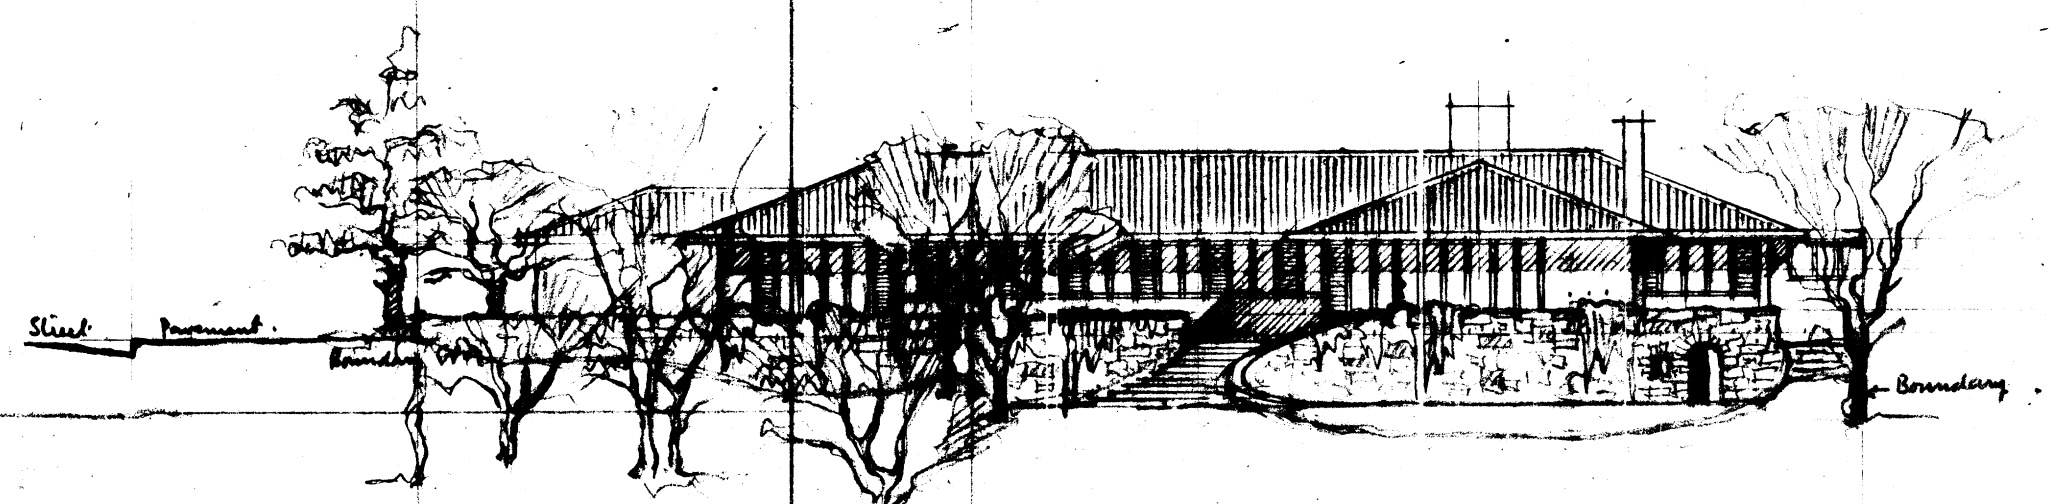

NORTH FRONT OF HOUSE LOOKING UP FROM GARDEN.

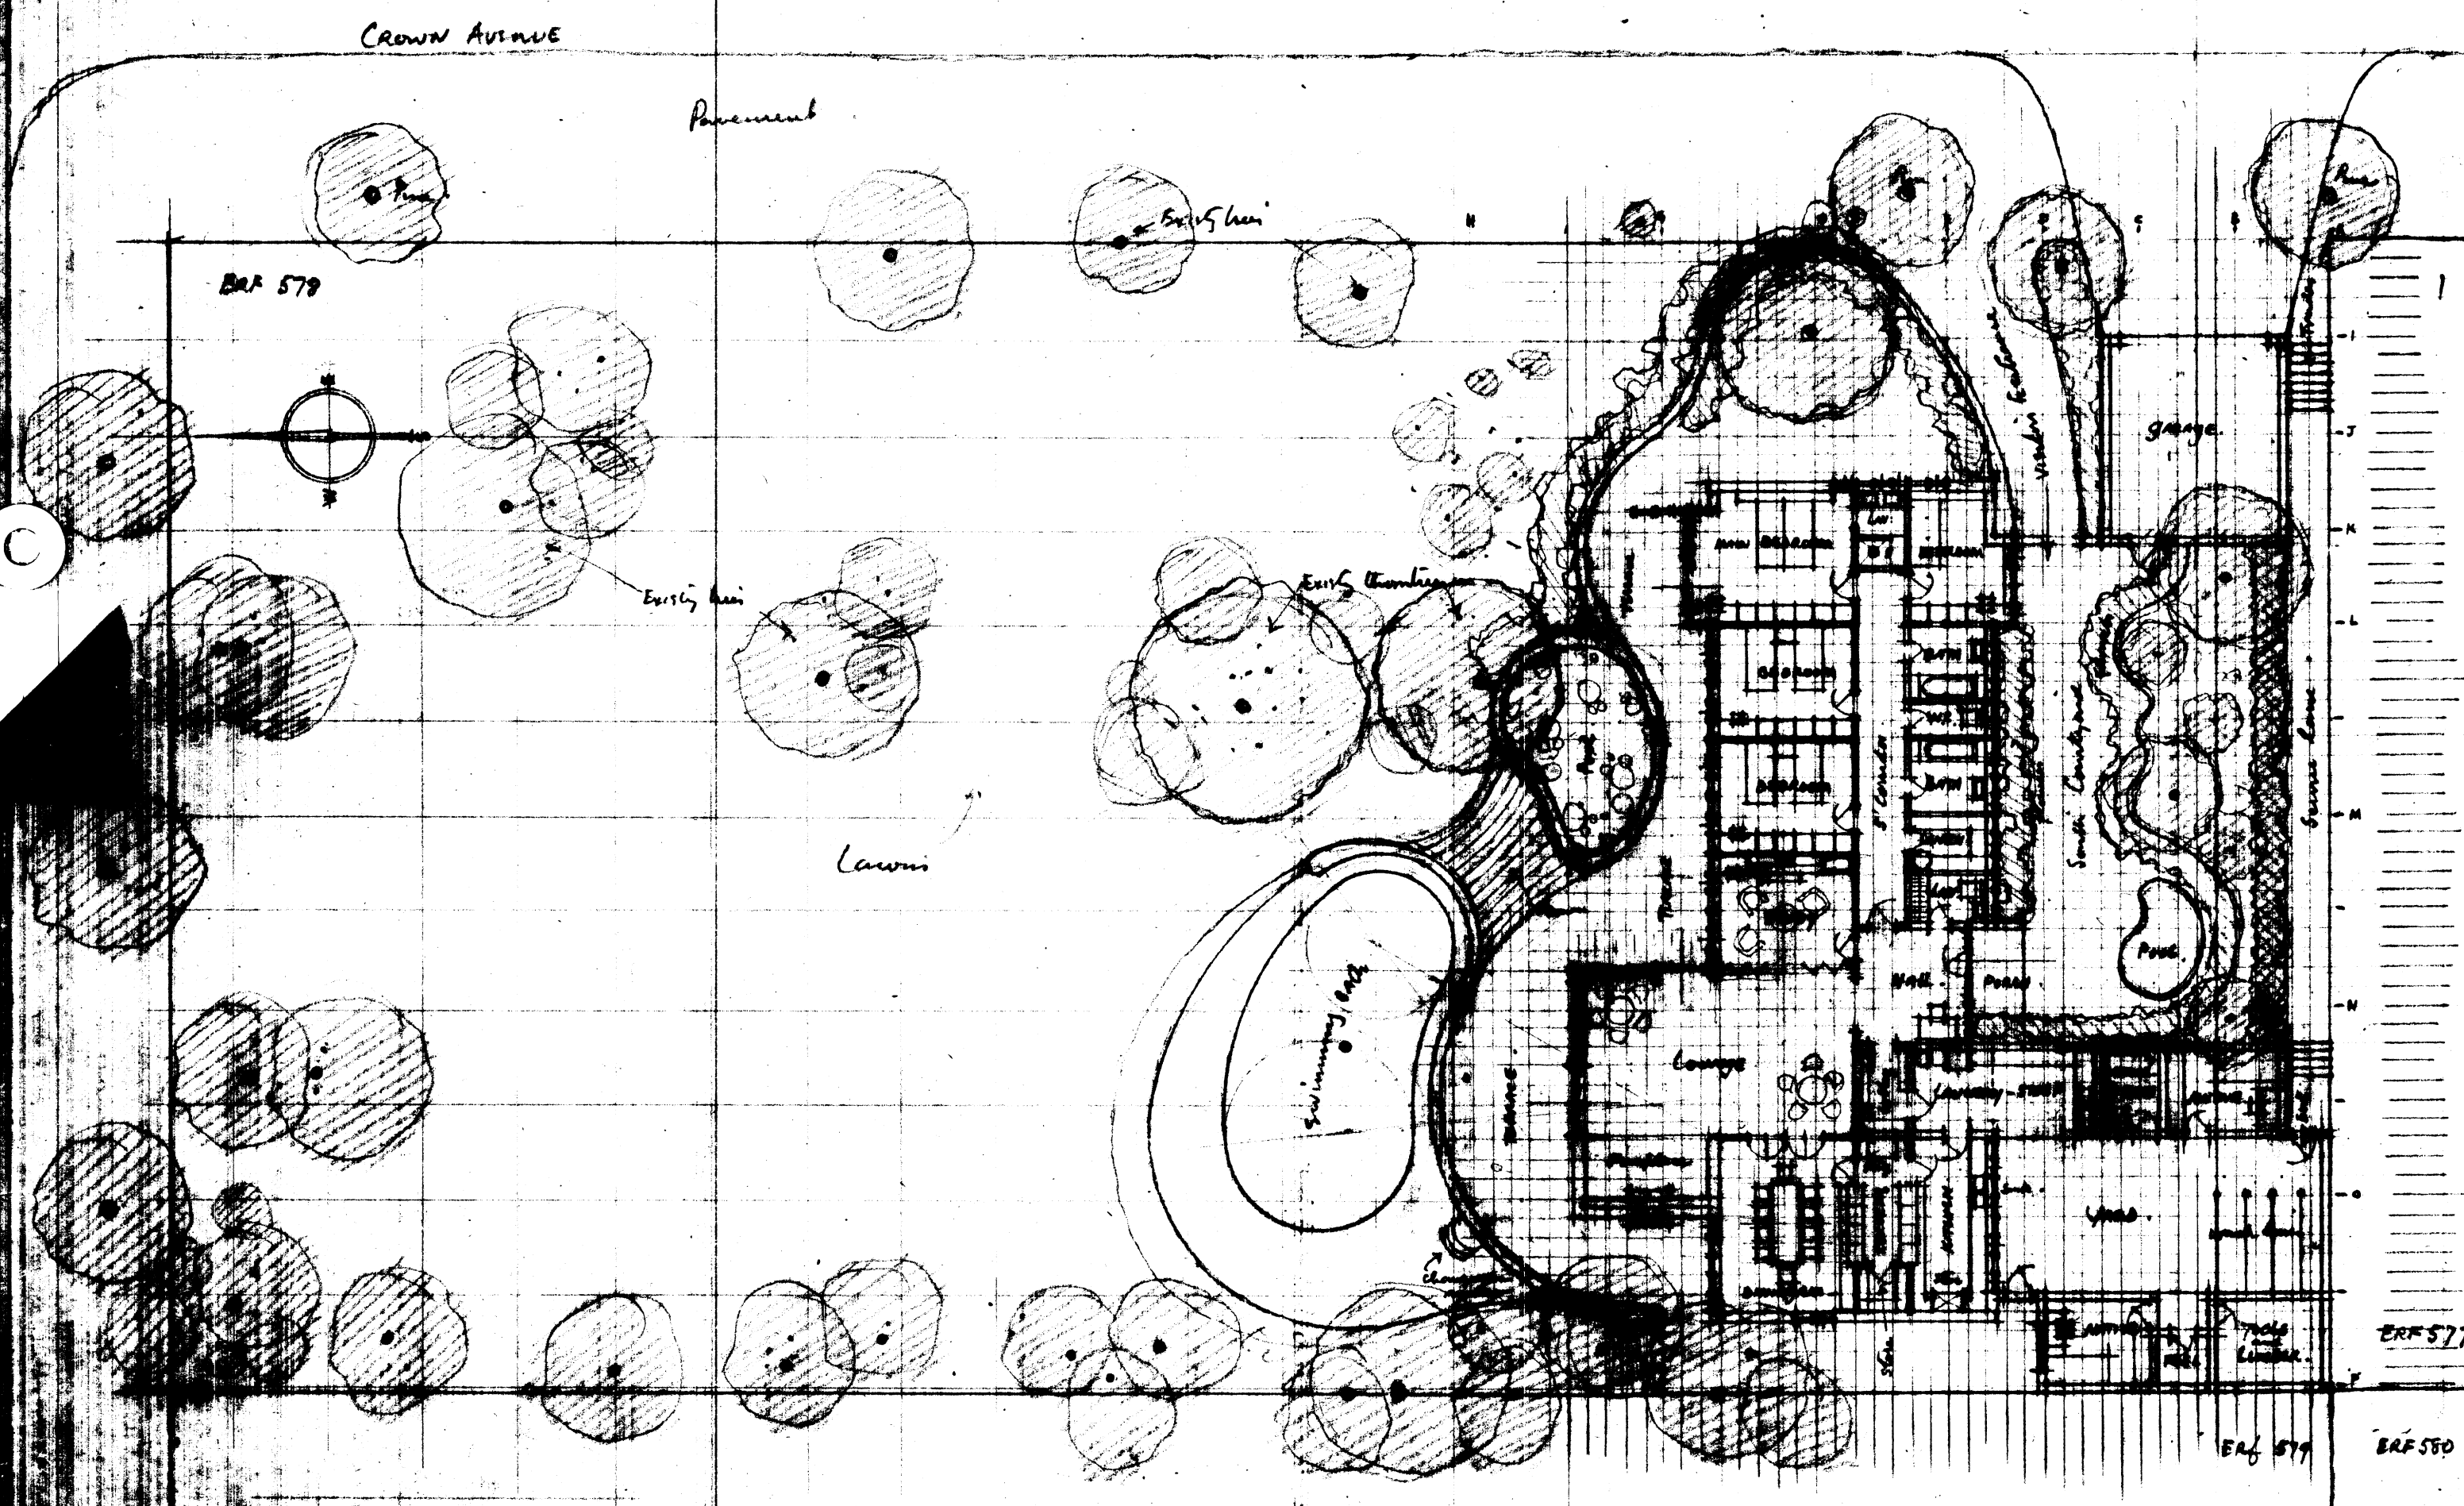

PROPOSED NEW HOUSE ON ERF NO. 578 WATERKLOOF, PRETORIA. DR. B. H. HOLSBOER.
 SIXTYEIGHTH INCH SCALE. SKETCH PLANS.

NORMAN EATON ARCHITECT. PRETORIA. OCTOBER 1954. Dwg. NO. P. 268/54