




NORTH ELEVATION

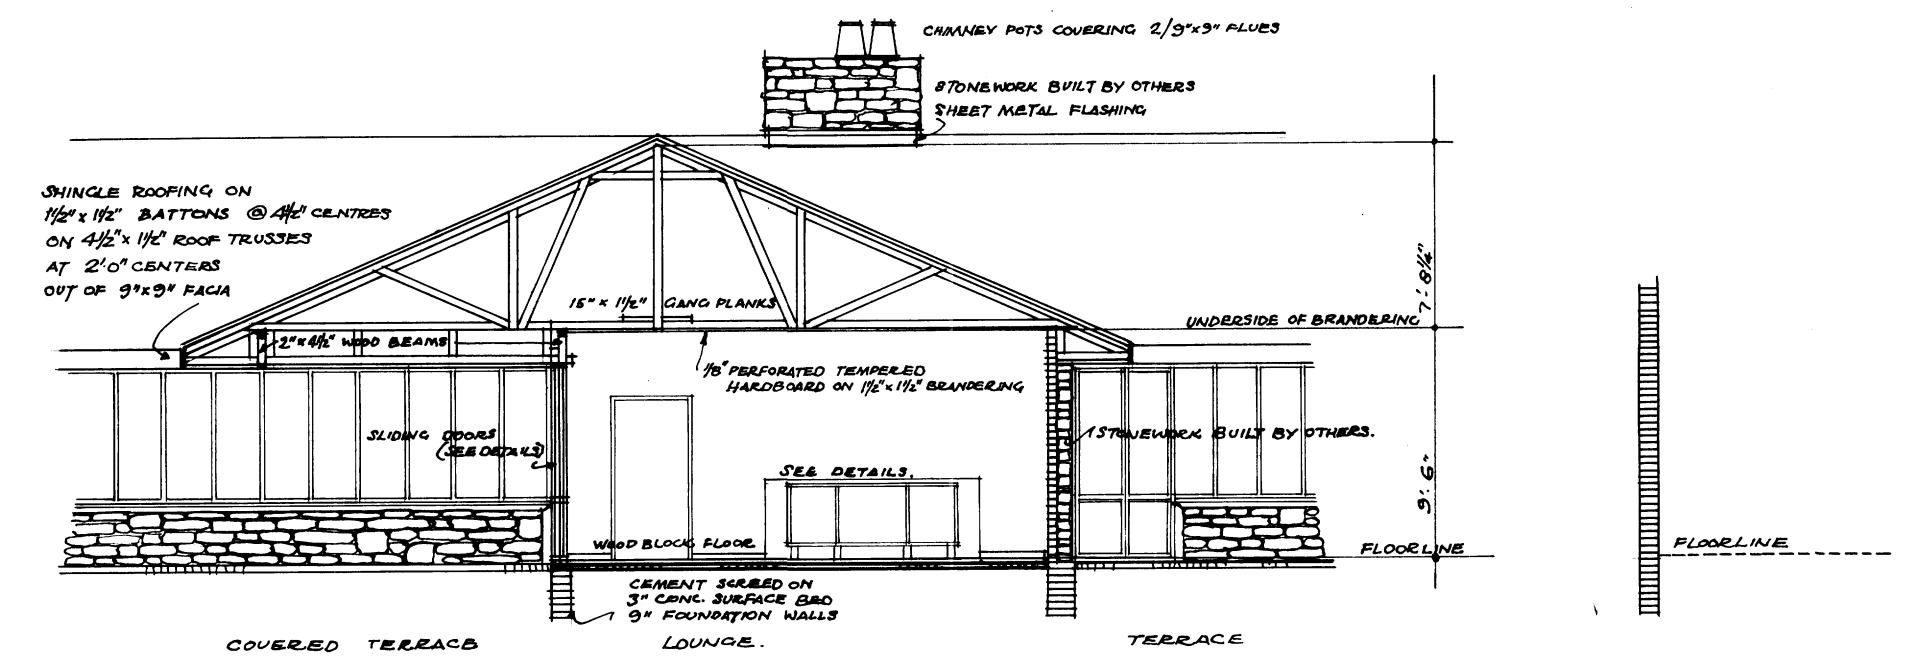


SECTION 'A' THROUGH LOUNGE

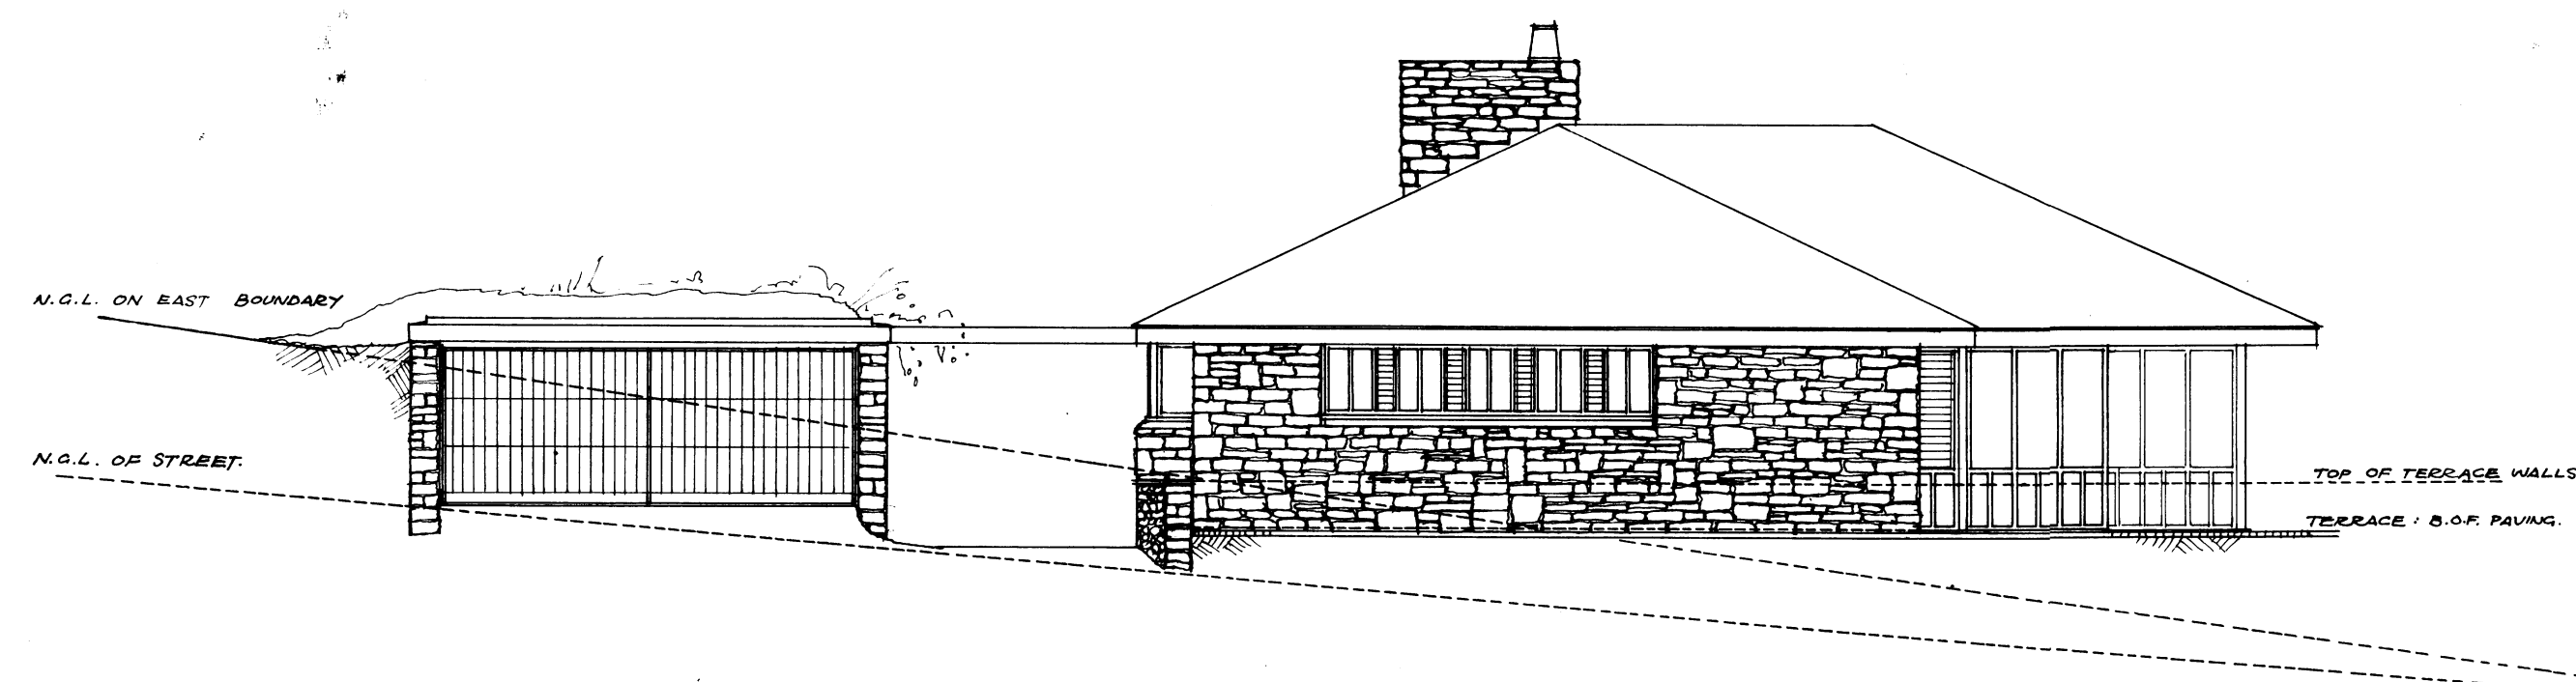


EAST ELEVATION

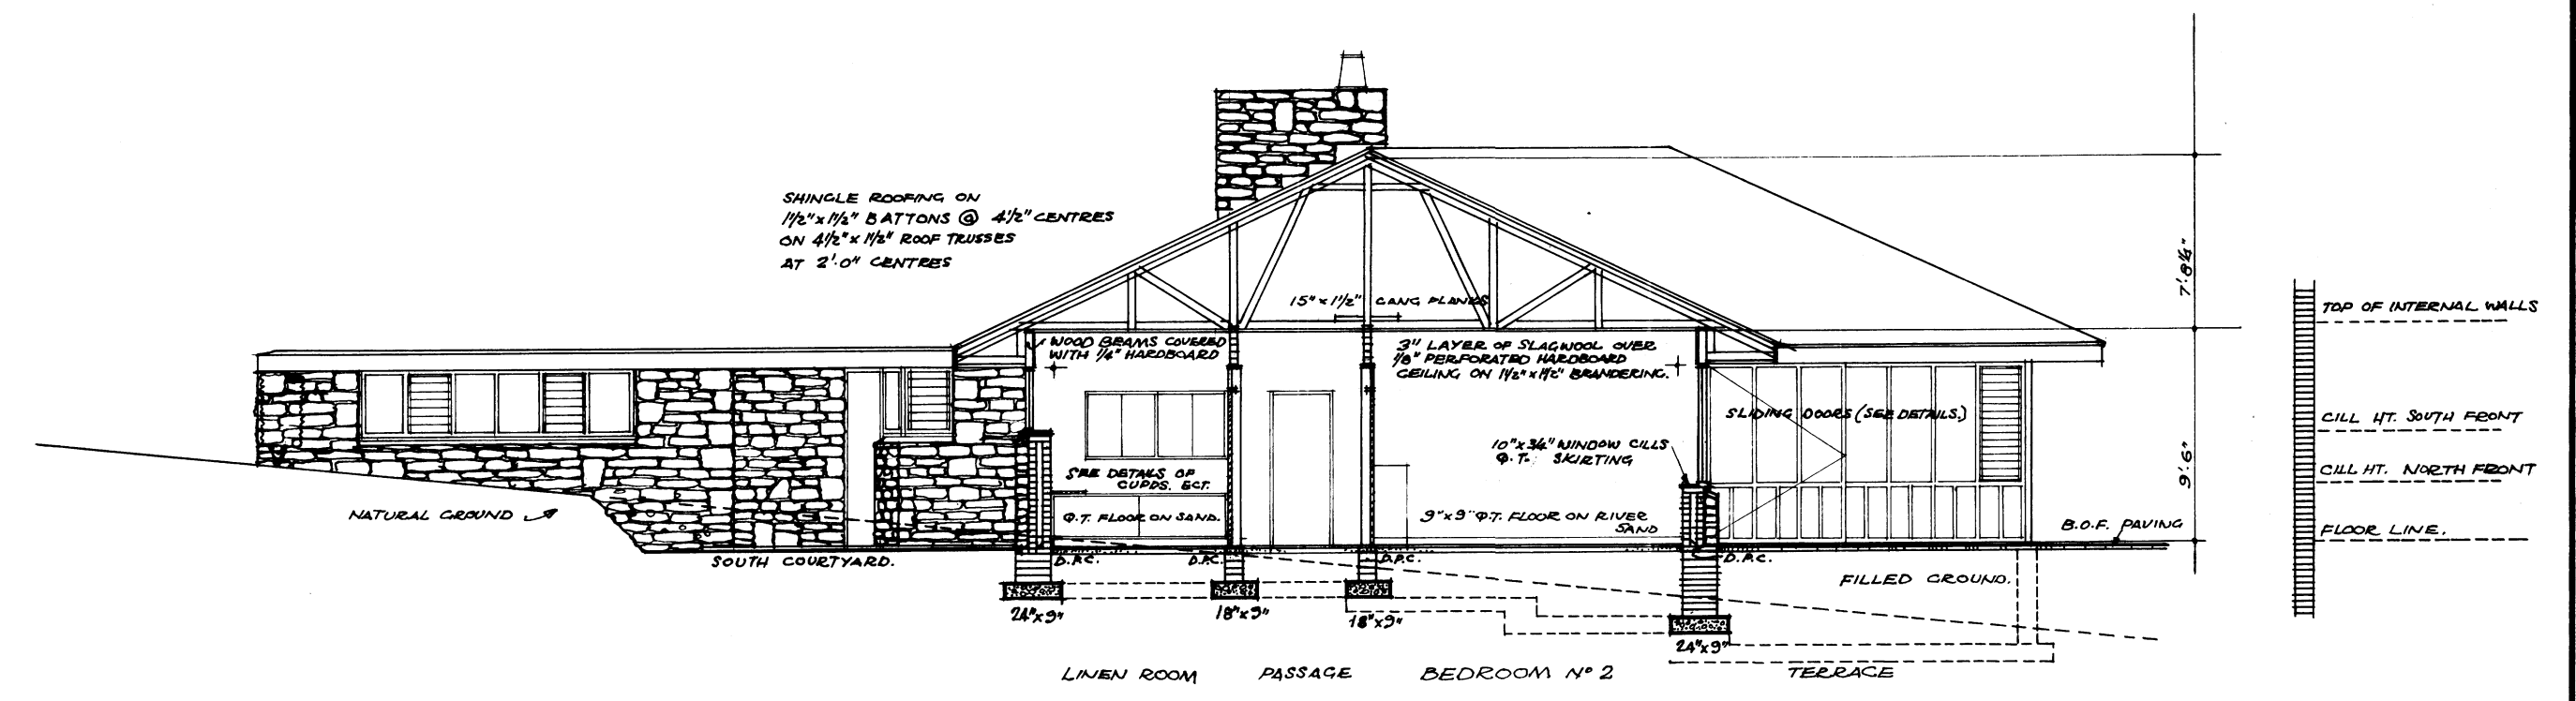

SECTION BB SHOWING EAST ELEVATION OF SERVANT'S QUARTERS & LOUNGE

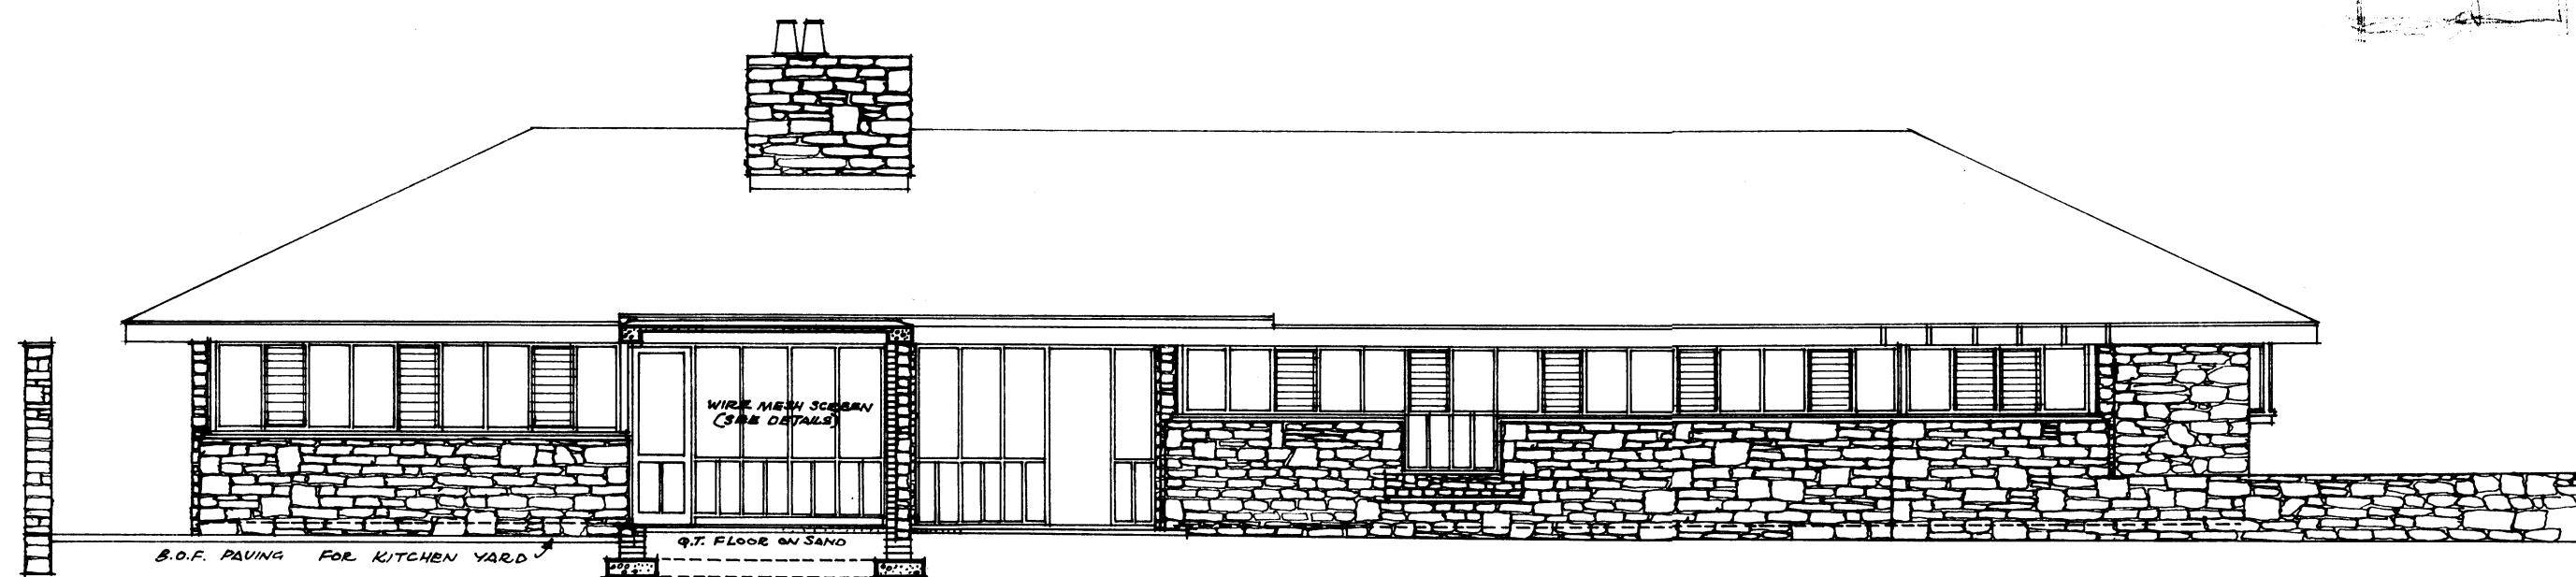


SOUTH ELEVATION SHOWING SECTION THROUGH STOEP

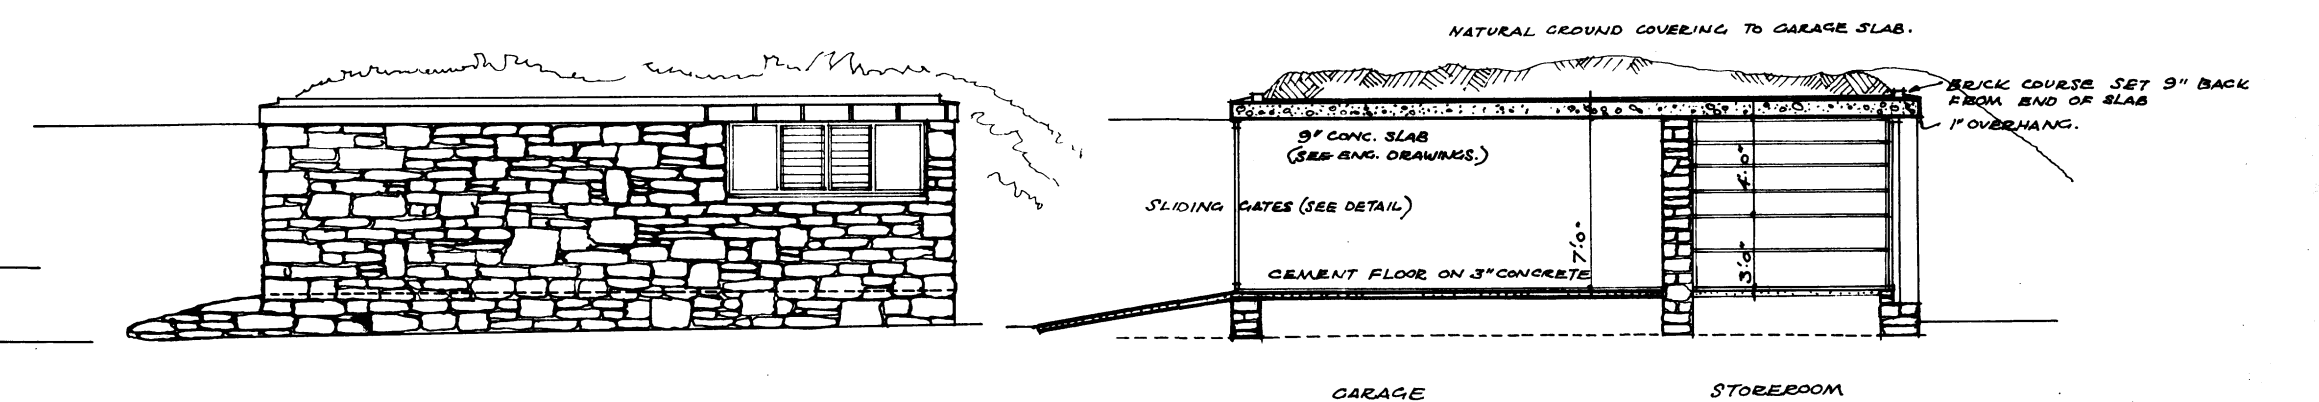


NORTH ELEVATION OF GARAGE

LONGITUDINAL SECTION THRO' GARAGE

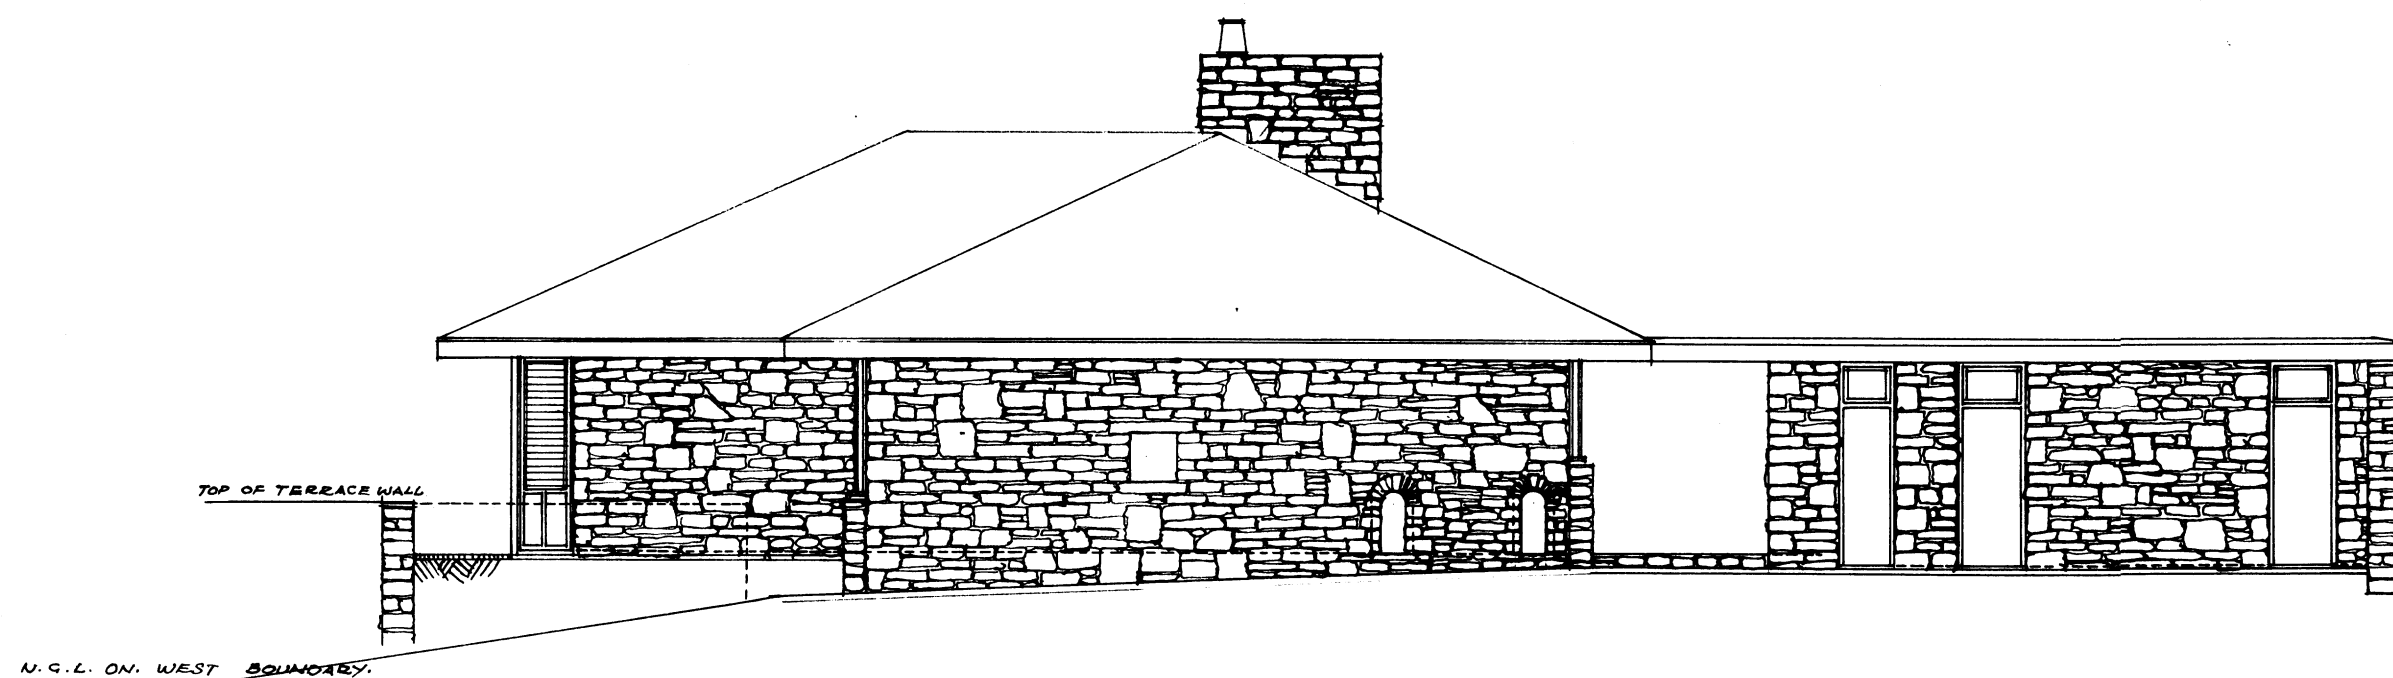

WEST ELEVATION

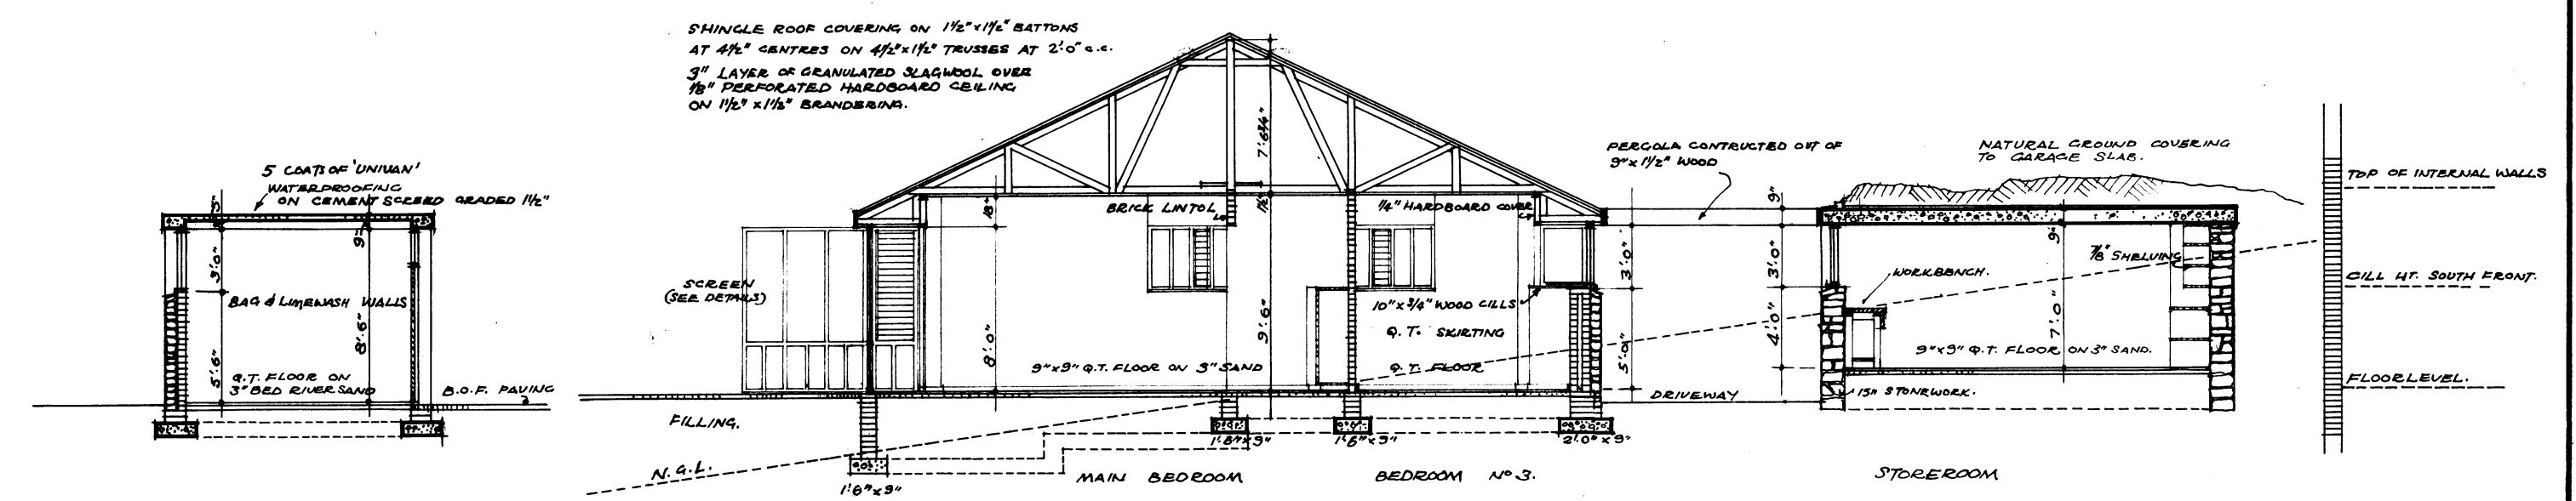

SECTION THRO' SERVANTS QUARTERS.

SECTION 'C' THROUGH BEDROOMS & GARAGE

NORMAN EATON. A.R.I.B.A., M.I.A.
 CHARTERED ARCHITECT
 VELRA HOUSE PRETORIA

NEW HOUSE TO BE BUILT ON ERF No 578, WATERKLOOF, FOR DR. B. H. HOLSBOER.

REVISIONS:

SECTIONS &
 ELEVATIONS.

SCALE: 1/8" = 1 FOOT
 DATE: 16/8/1955
 DRWG No. P 256/7