




SECTION A A

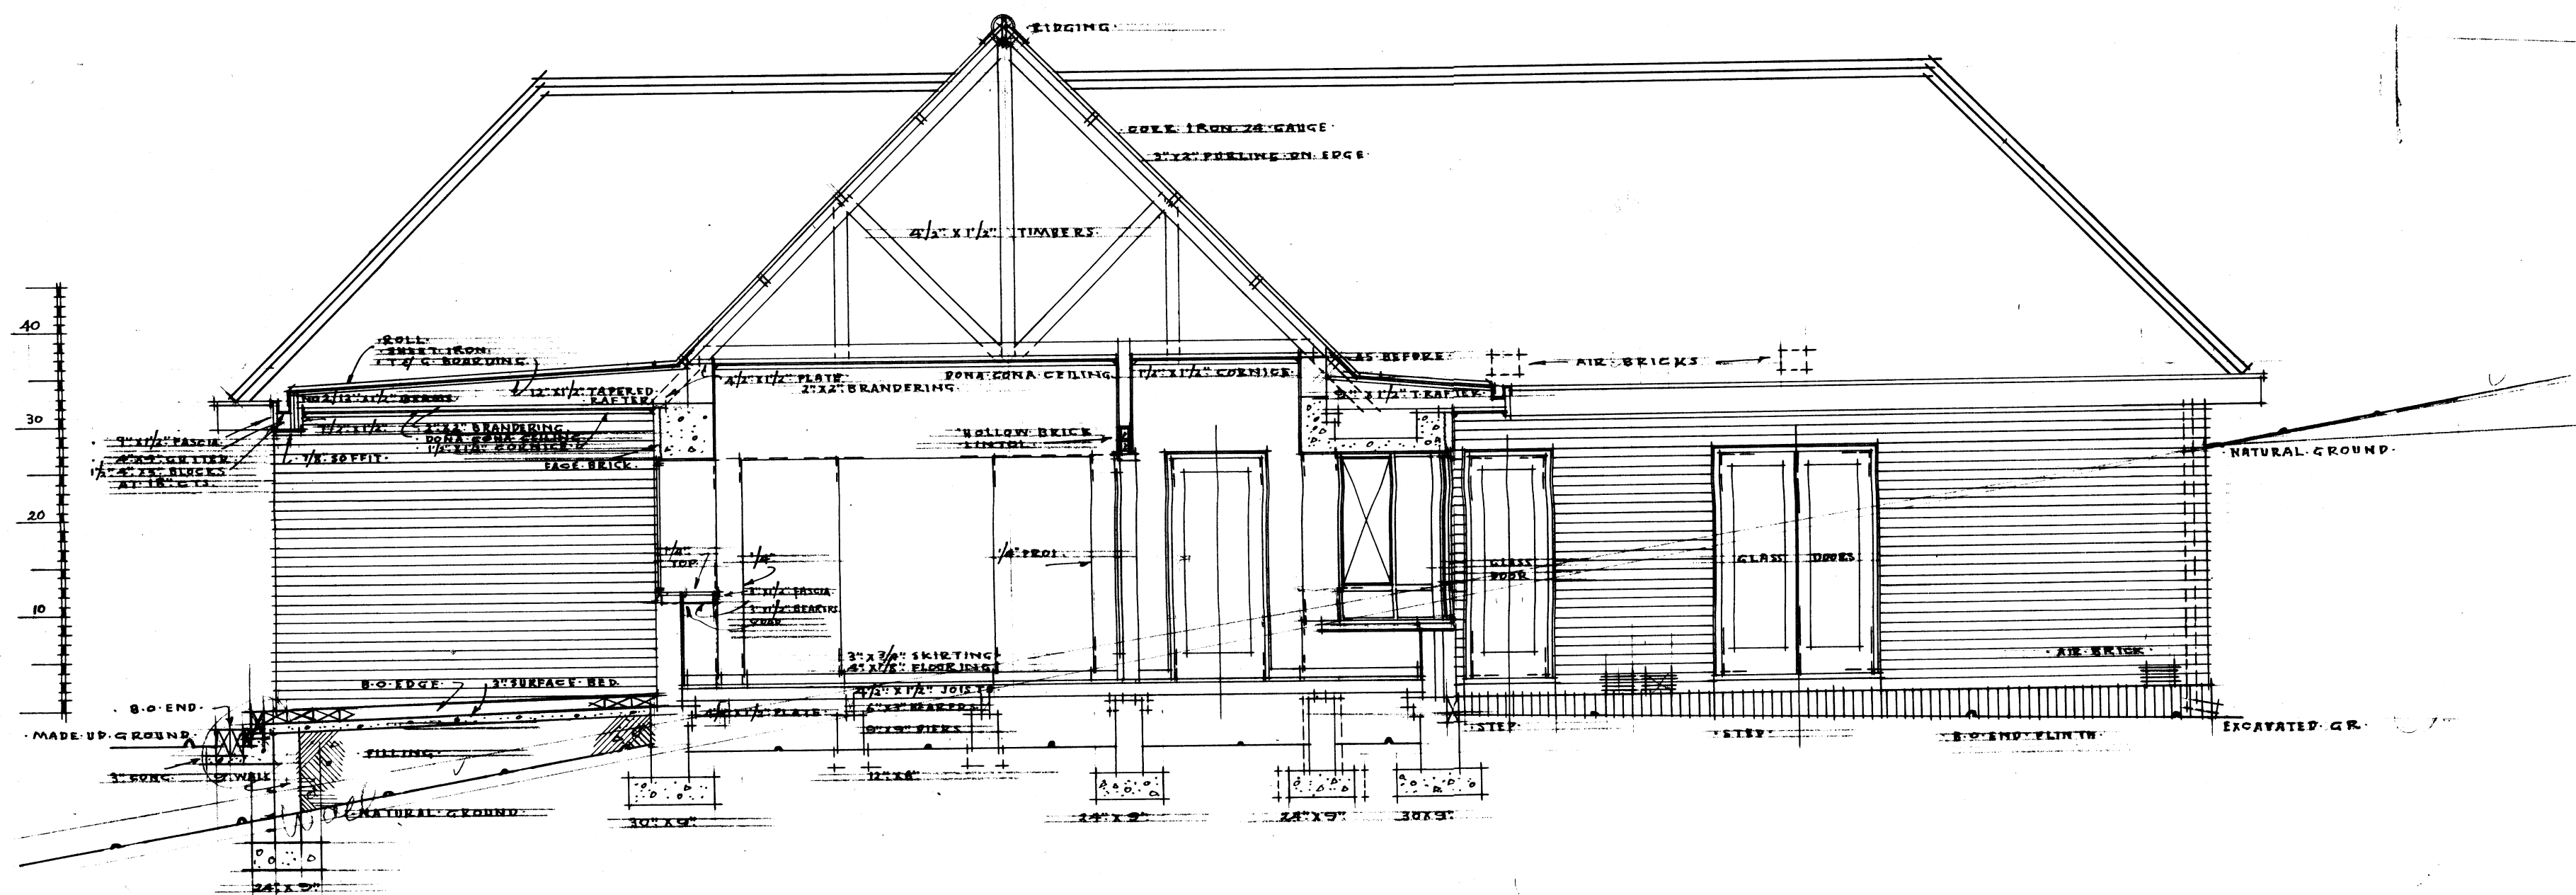

SECTION B B

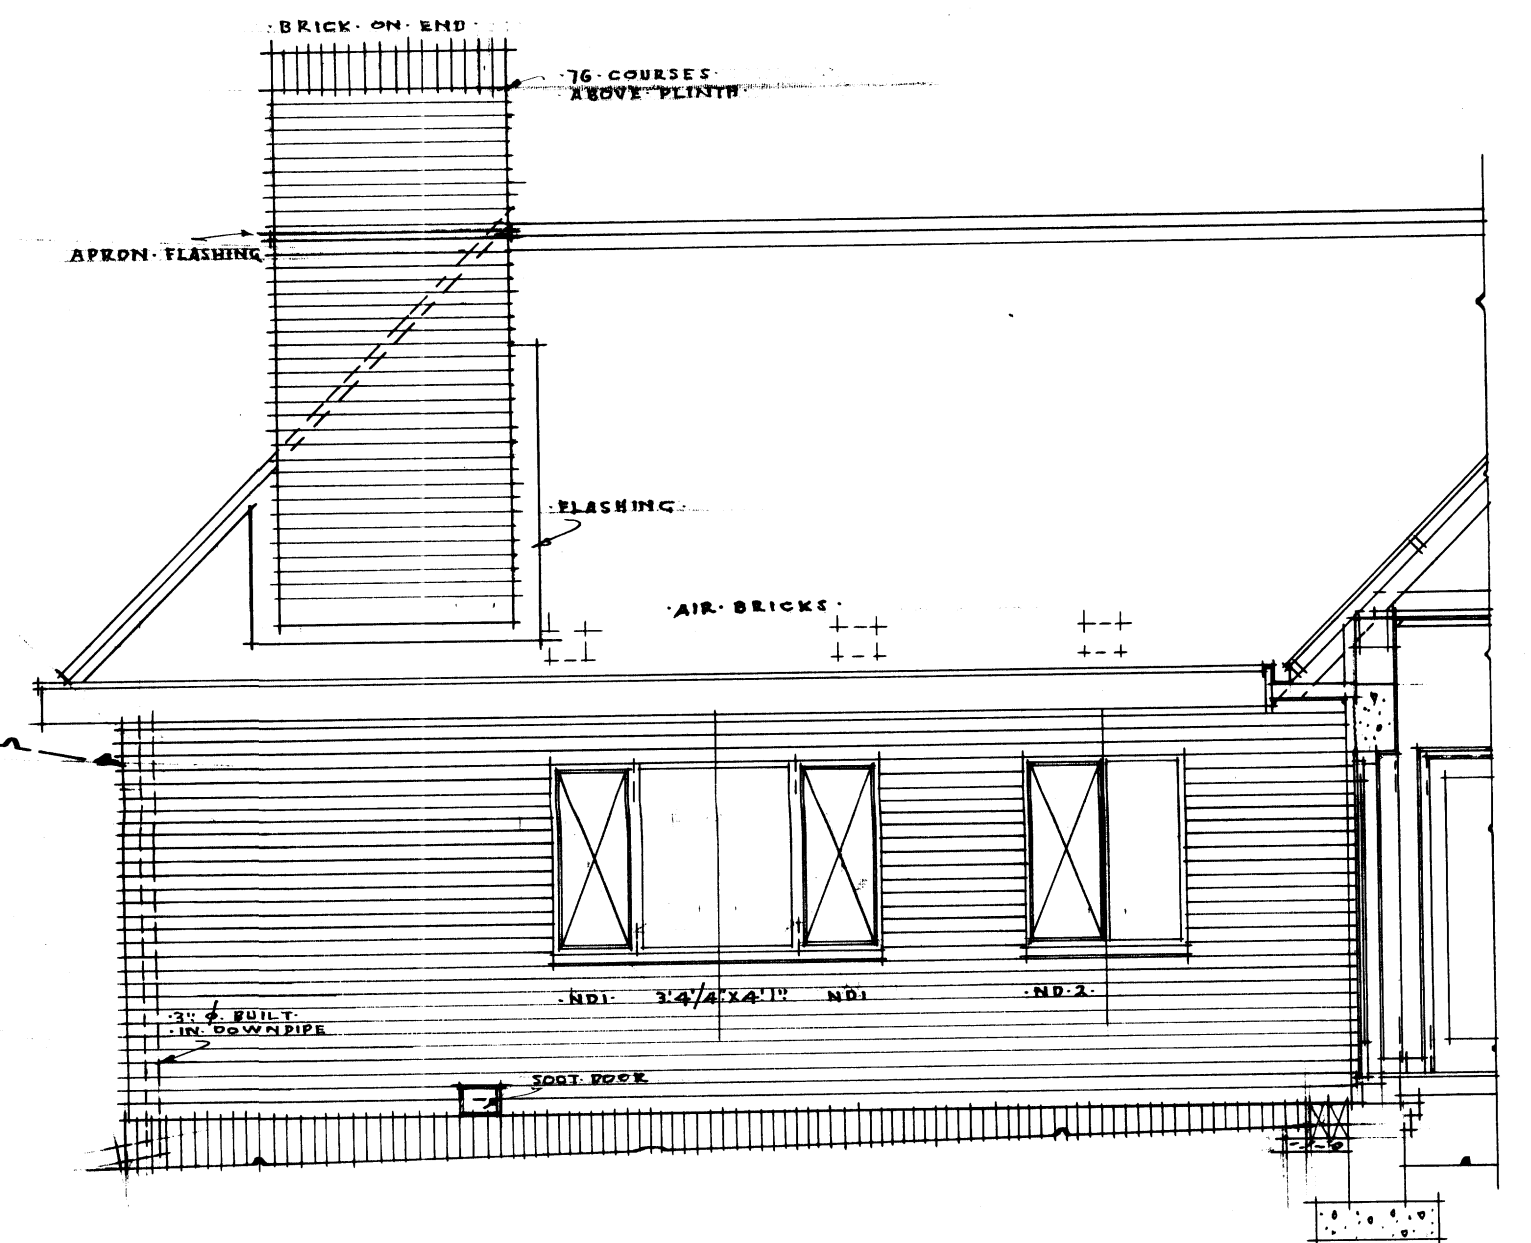

SECTIONAL ELEVATION C C

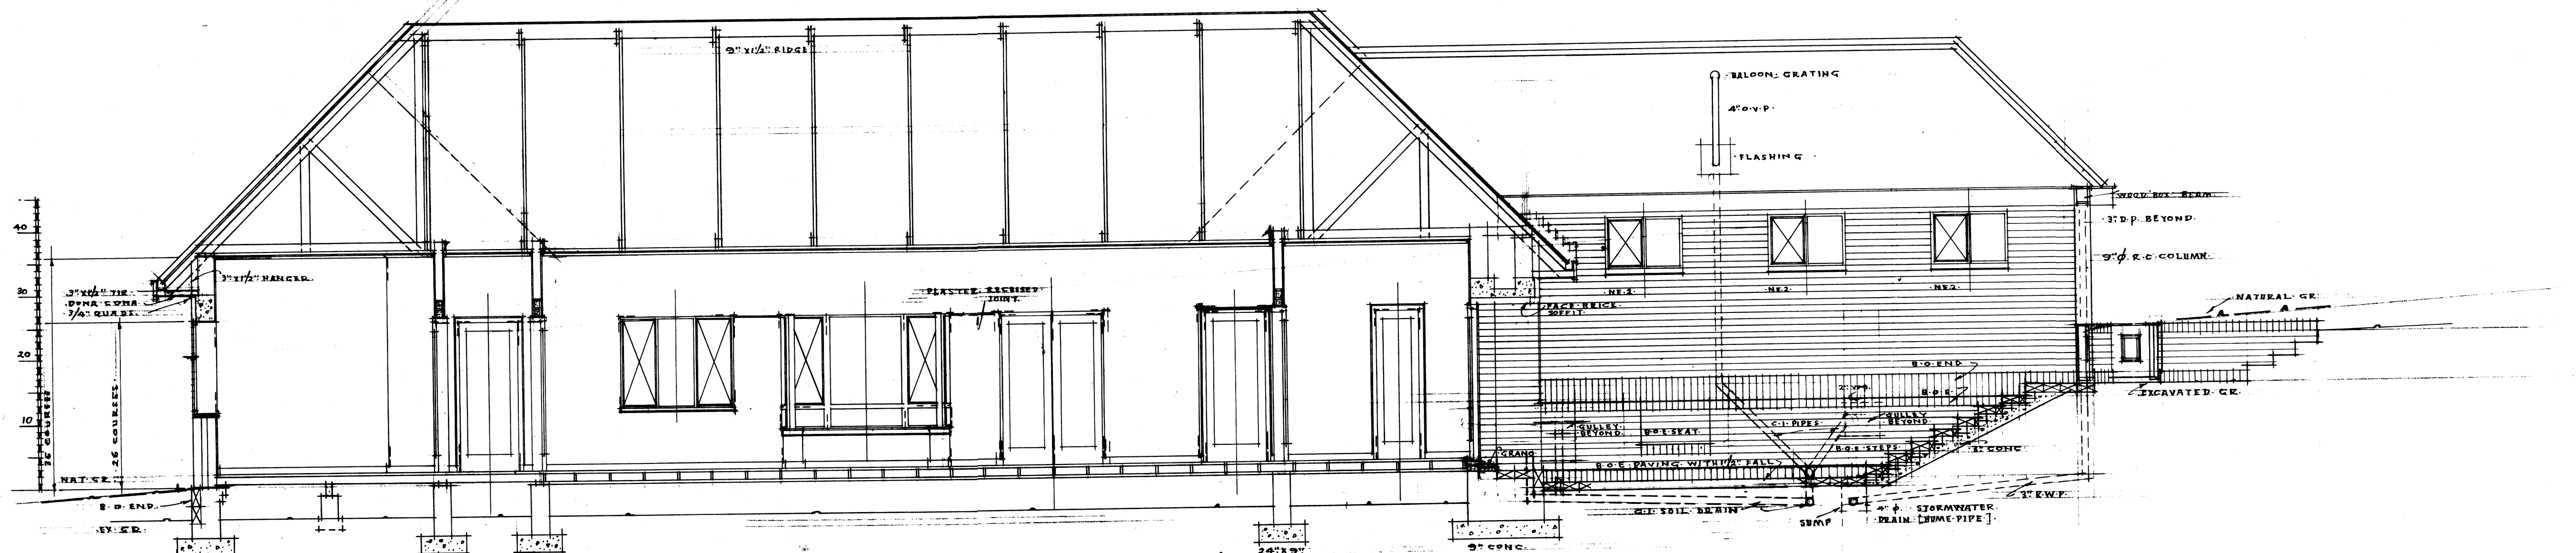

SECTION D D