


ADDITIONS TO 'VANWOOLHUIS' 599 CLARK STR. BROOKLYN. PREFORM.


PROFESSOR S. F. COSTHUIZEN.

SOUTH ELEVATION OF NEW STUDY & CROSS-SECTION
1/4" SCALE SKETCHPLAN.

NORMAN EATON ARCHITECT. PRETORIA. 1.3.85.

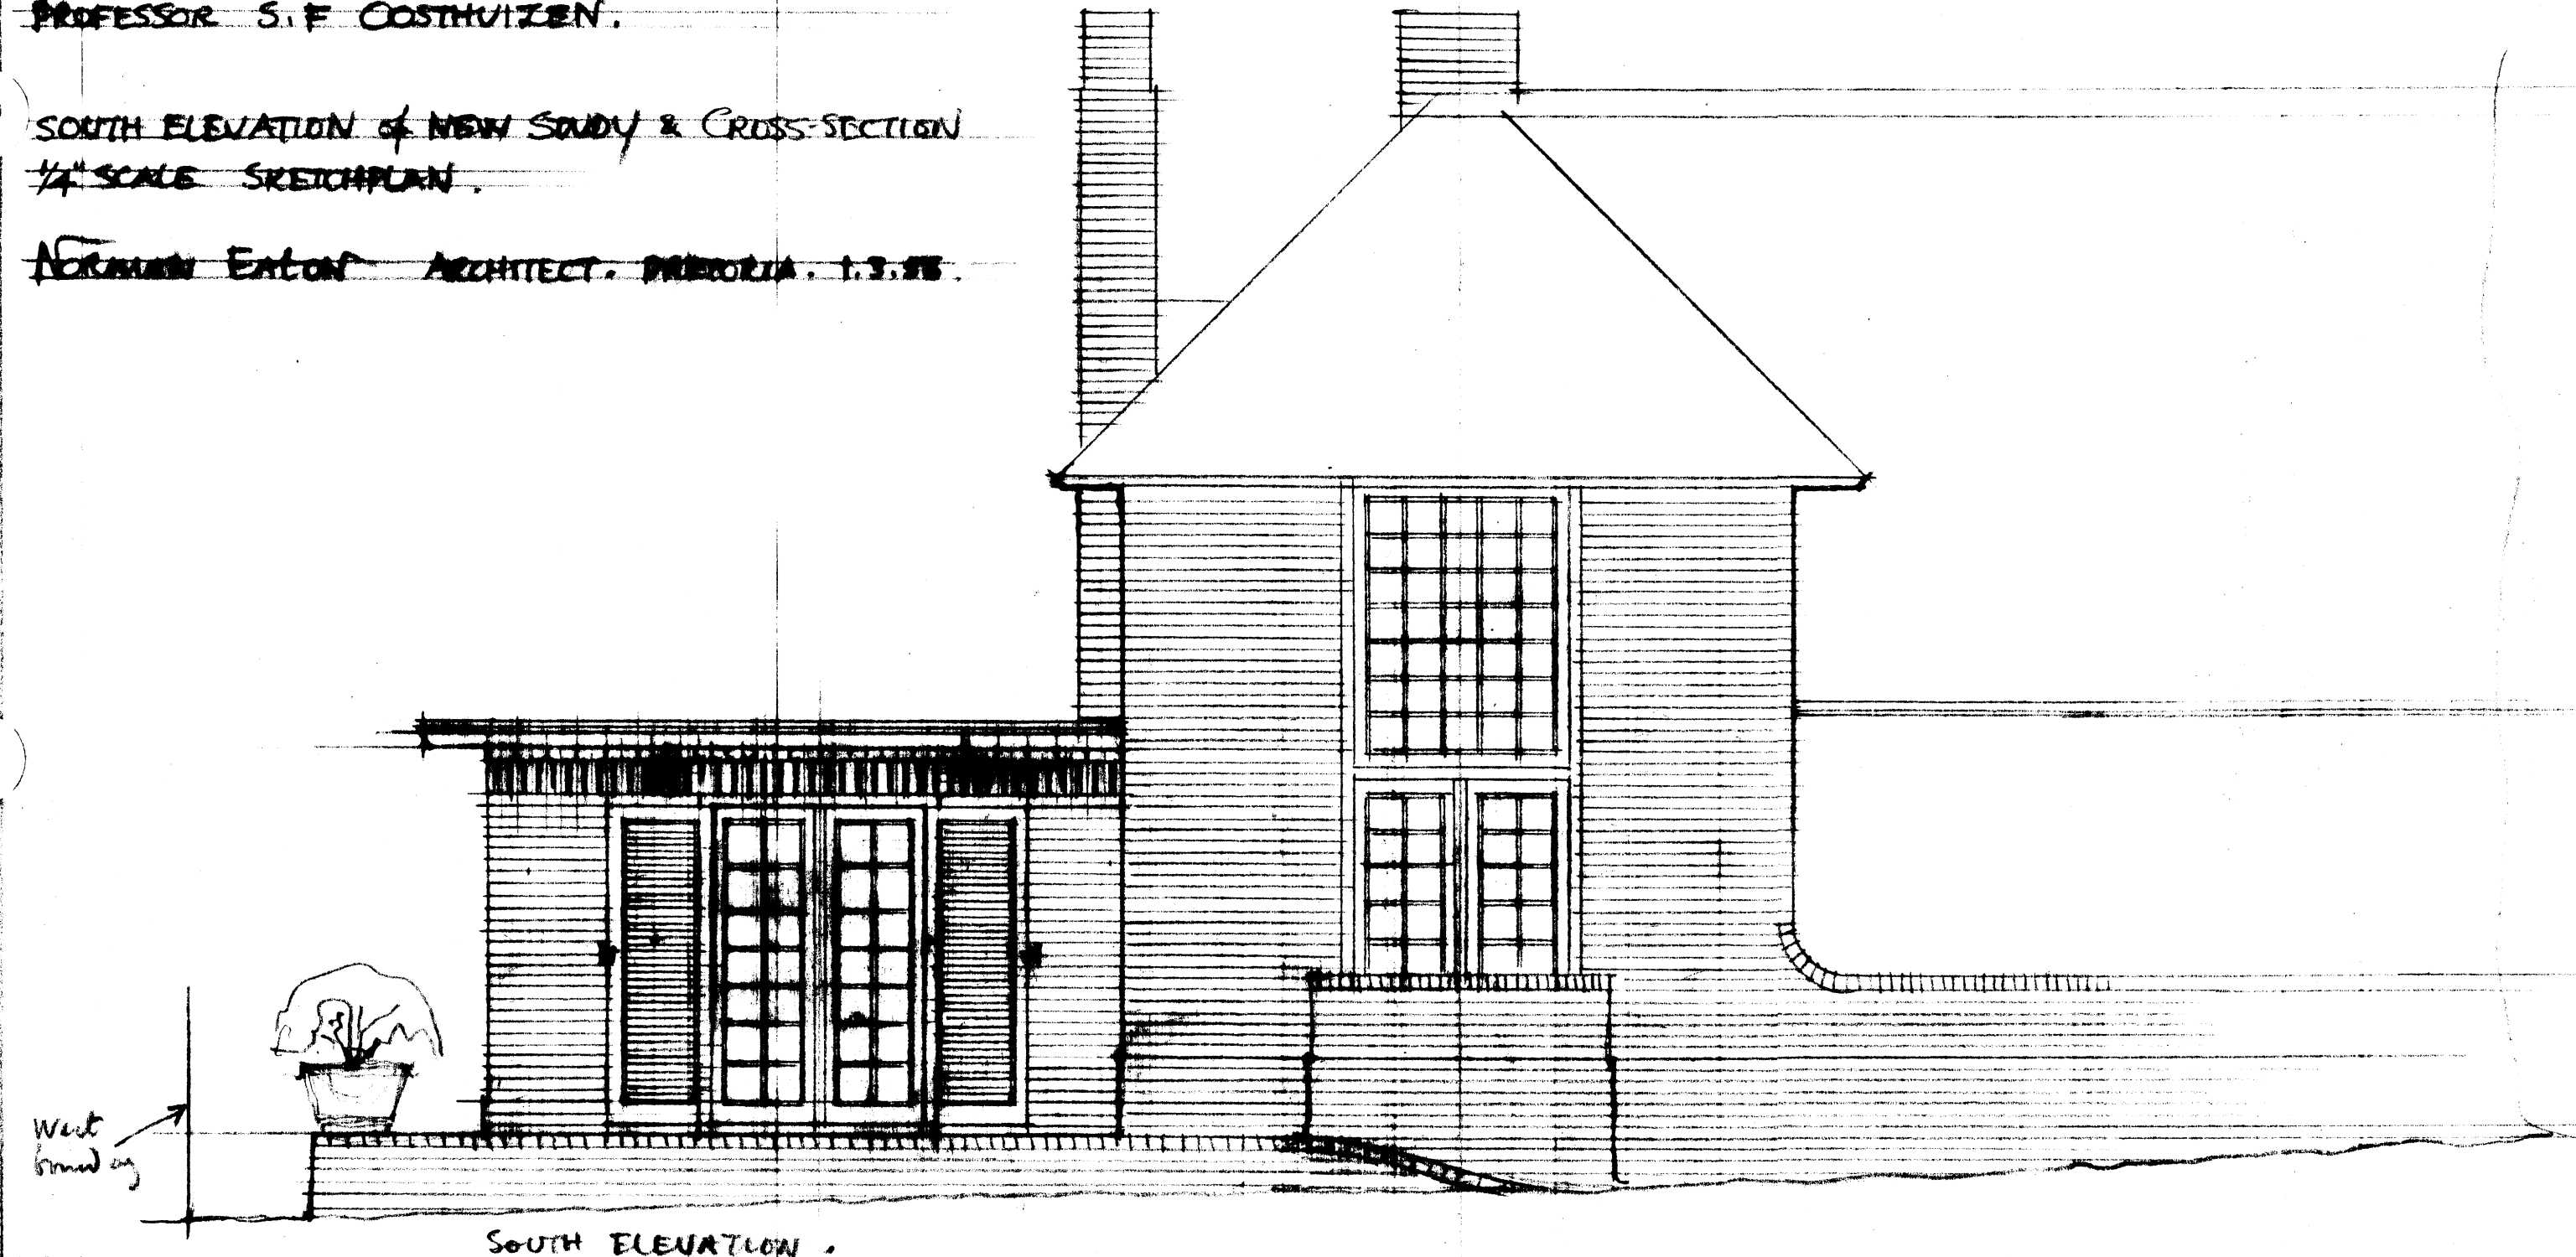

SOUTH ELEVATION.

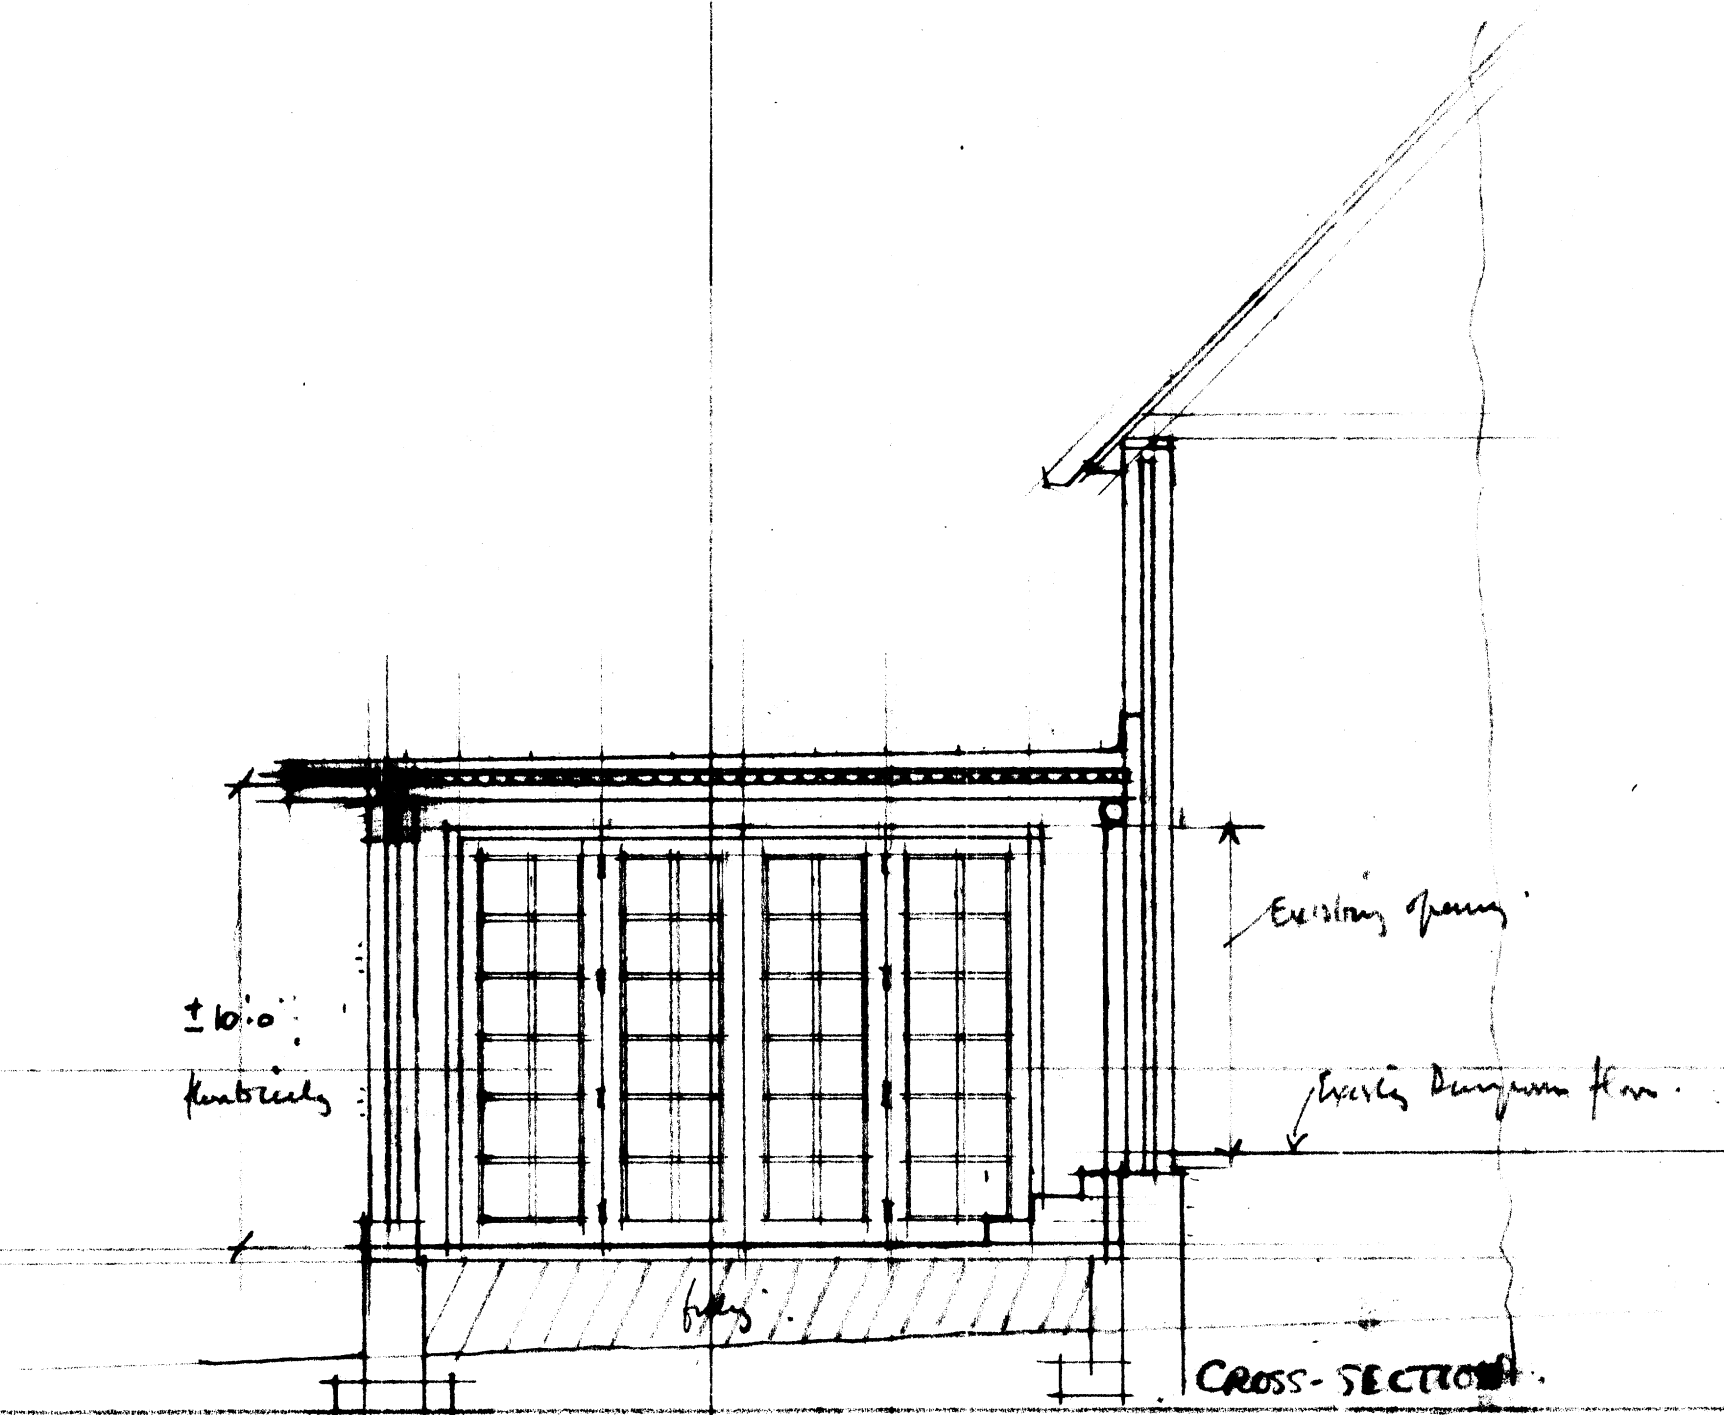

CROSS-SECTION.